



UPPER GROUND FLOOR PLAN - AS PROPOSED 1:50 @A1

1:50 Scale @ A1
 In inches 0 0.5 1.0 2.0 3.0 4.0 5.0 6.0
 1:100 Scale @ A3

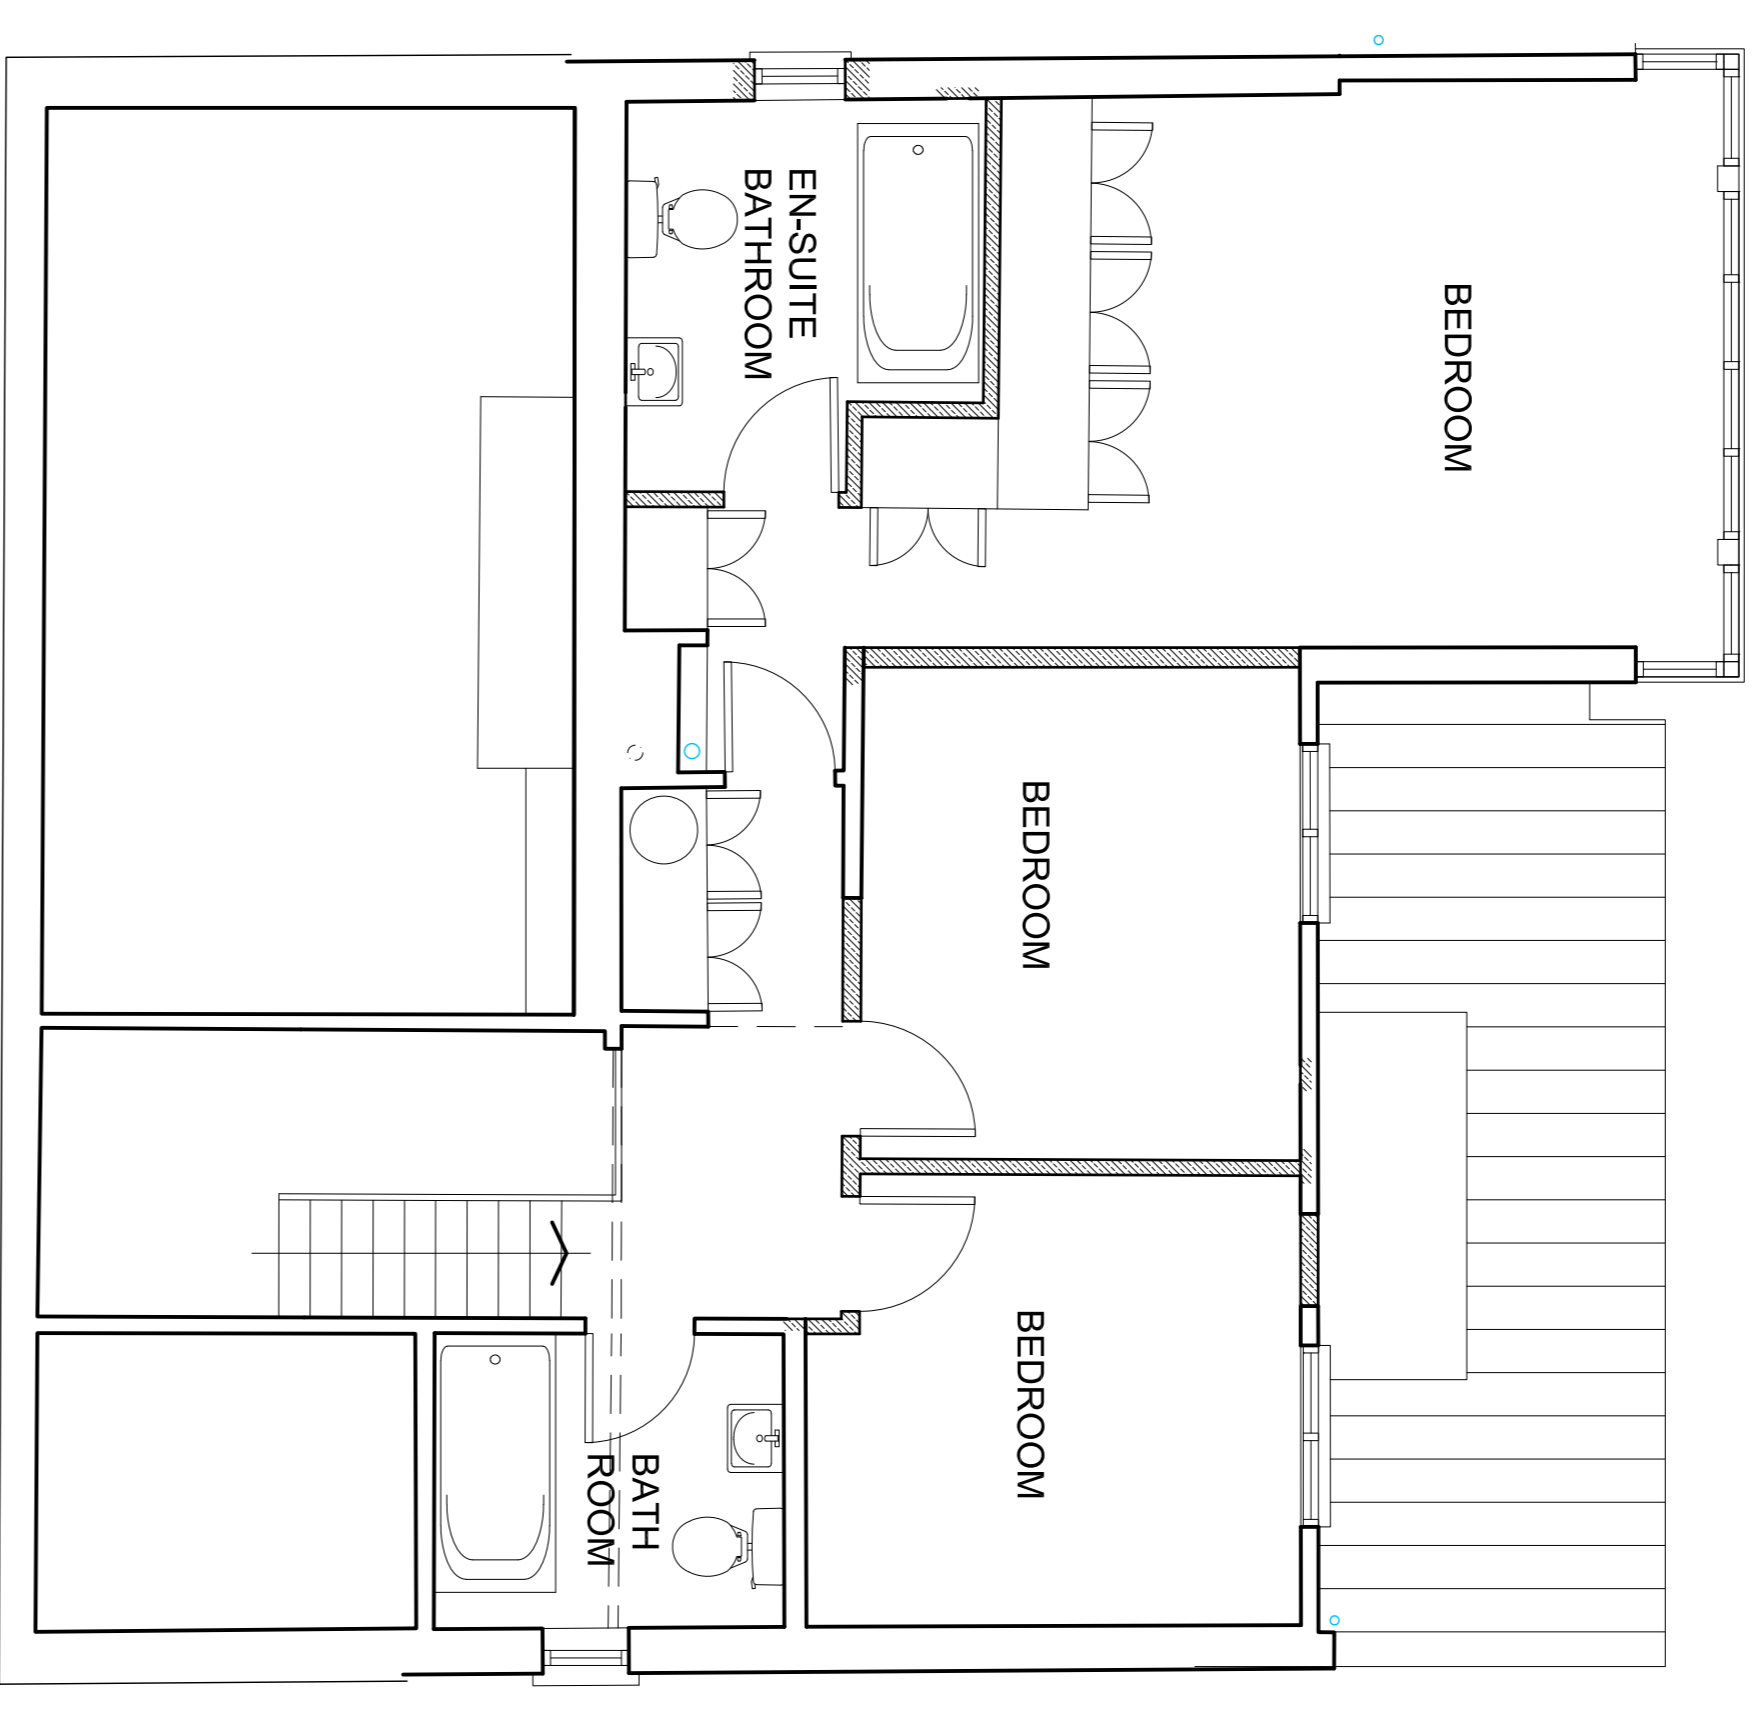

FIRST FLOOR PLAN - AS PROPOSED 1:50 @A1

1:50 Scale @ A1
 In inches 0 0.5 1.0 2.0 3.0 4.0 5.0 6.0
 1:100 Scale @ A3

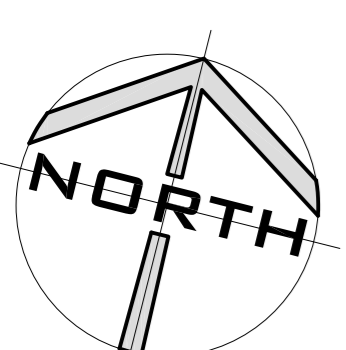

PROJECT Alterations and Extension to 11 Mill Lane, Ilfley Oxford OX4 4EJ		CLIENT Mr P & Mrs E Anderson	
ARCHITECT Pendery Architecture & Heritage Ltd 23 Orchard Road Hook Norton Banbury Oxon OX15 5JX d.pendery@pendery.com 07482 557577		DATE Feb/21	
TITLE Upper Ground Floor Plan and First Floor Plan - AS Proposed		SCALE As Shown	
<small>ALL DIMENSIONS AND MATERIALS ARE GIVEN UNLESS OTHERWISE STATED. SCALE FROM THE DRAWING. THIS DOCUMENT IS UNCONTROLLED. IT IS THE USER'S RESPONSIBILITY TO CHECK THE CURRENT EDITION FOR ANY REVISIONS TO THIS DOCUMENT. ALL DIMENSIONS TO FACE UNLESS OTHERWISE STATED.</small>		SWITCH 2020/12	