



BOUNDARY

BOUNDARY

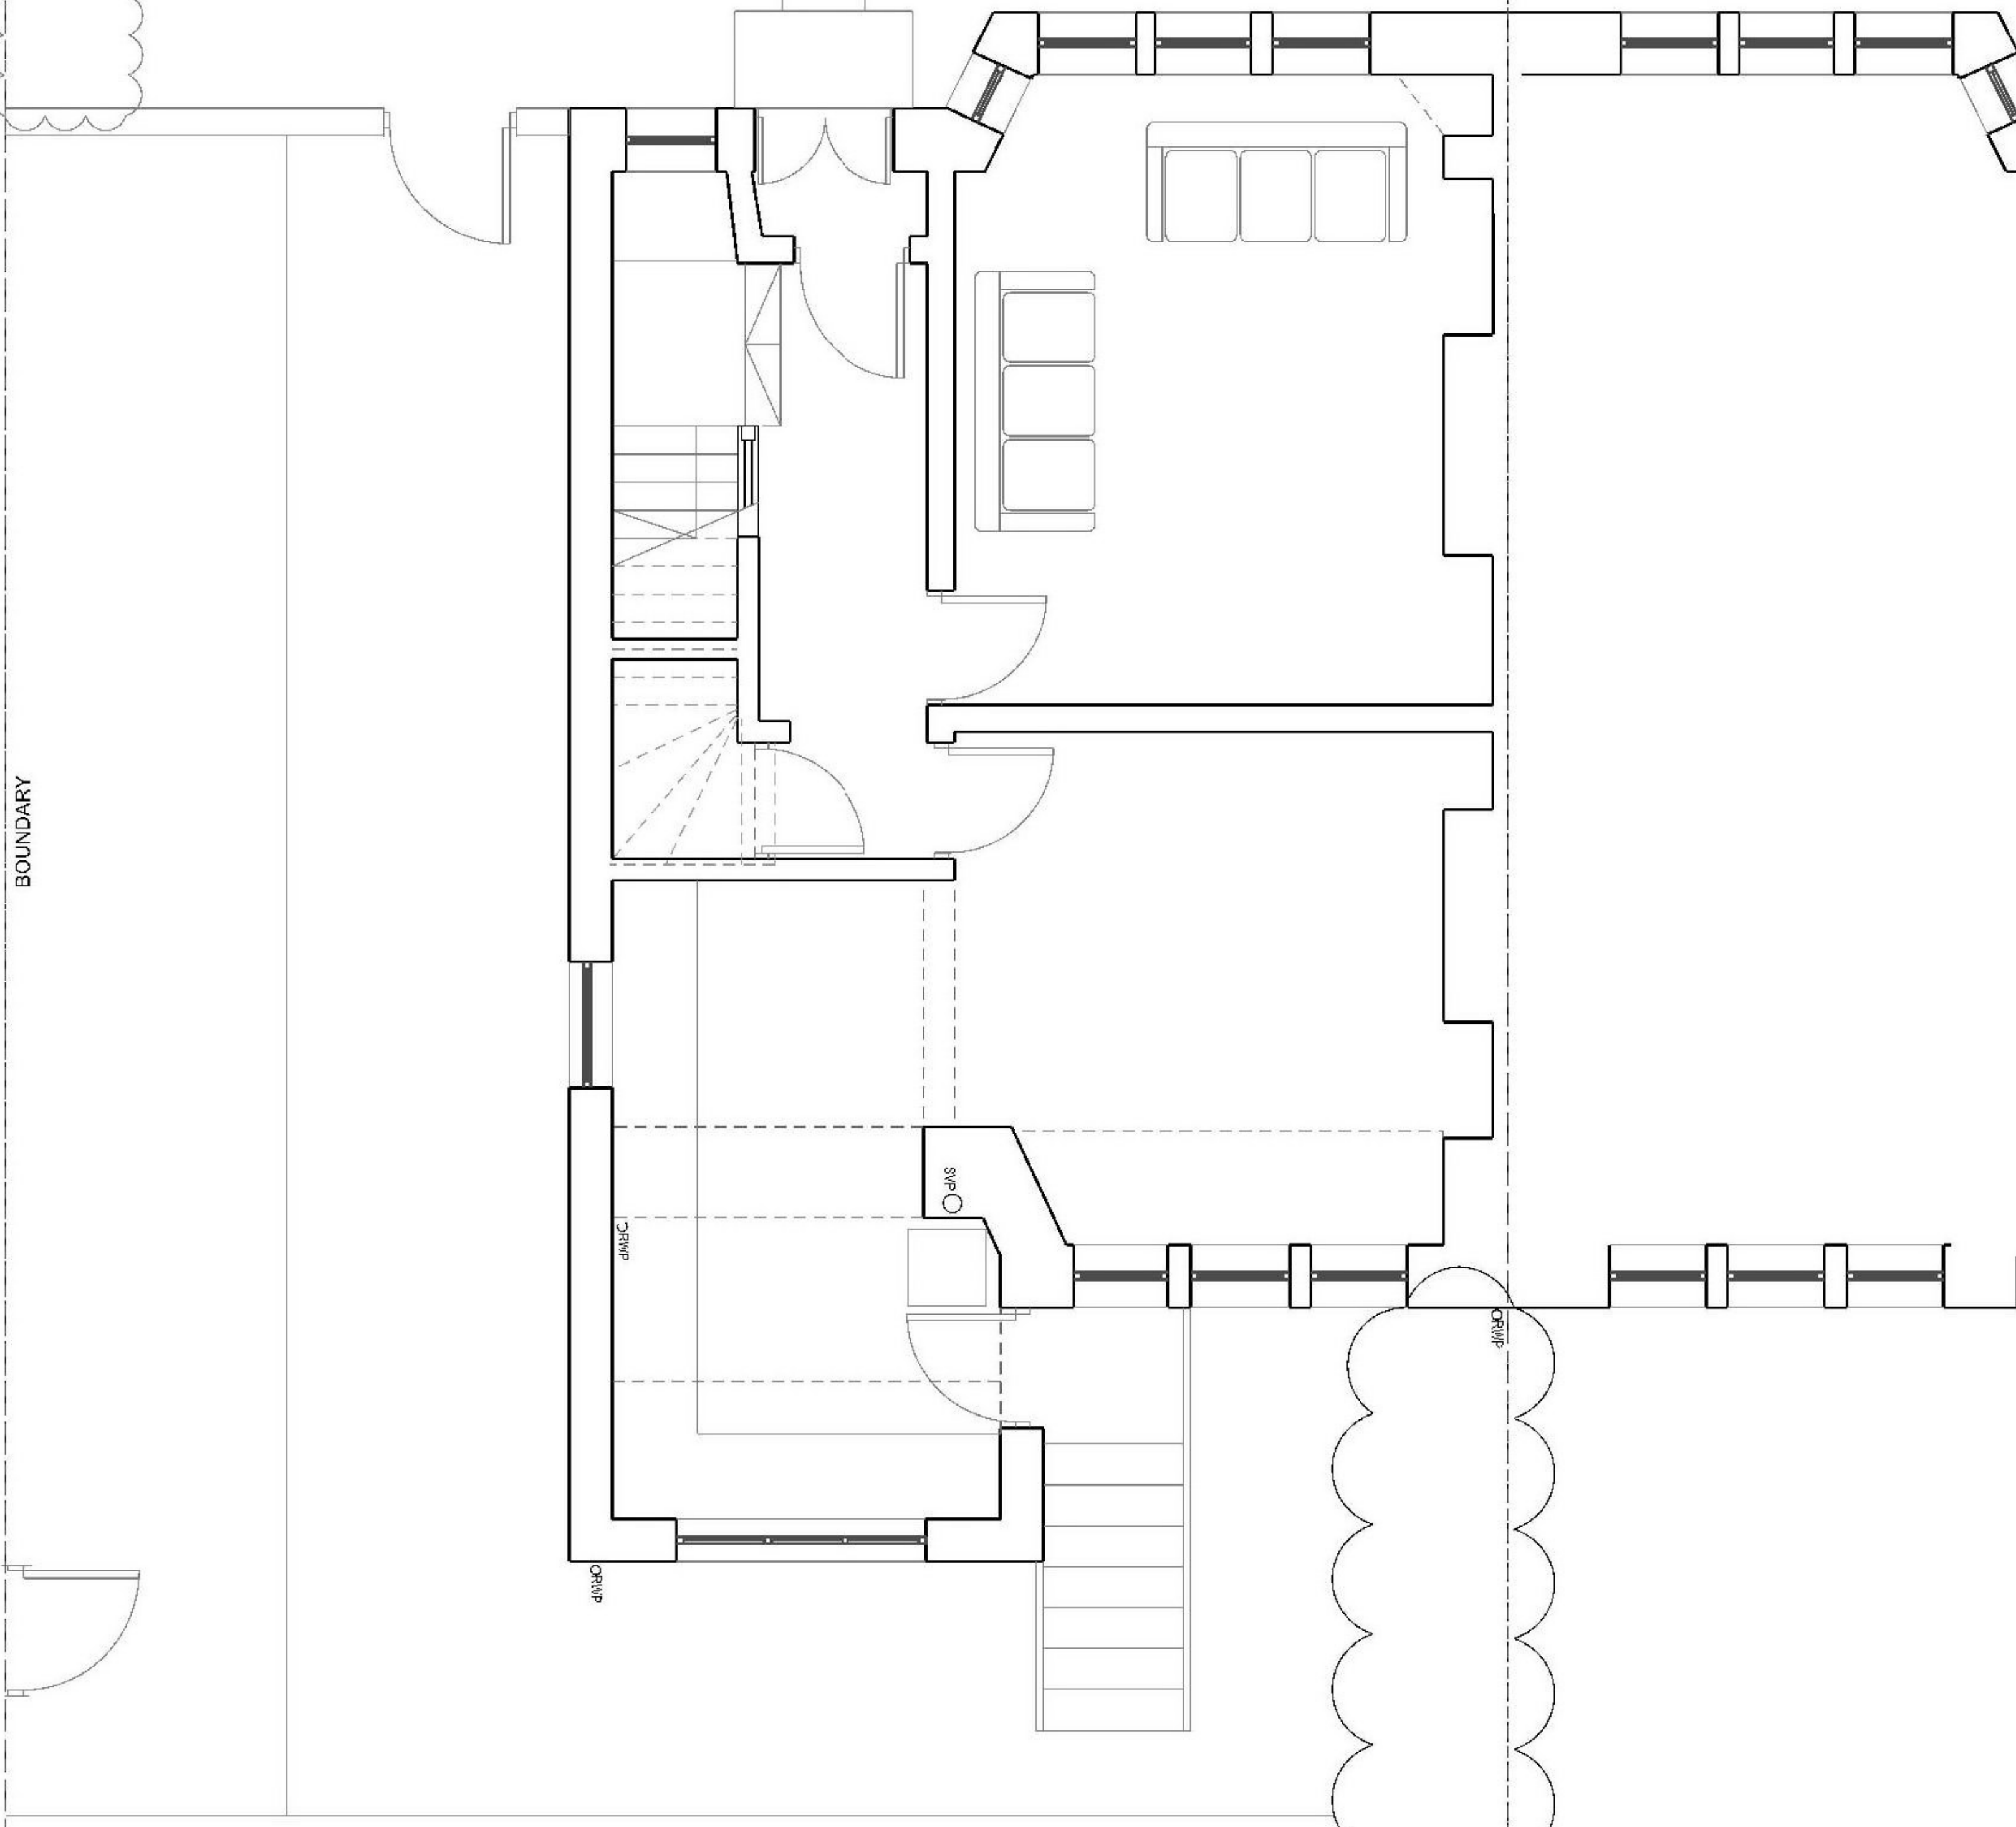

45 THORNCLIFFE RD

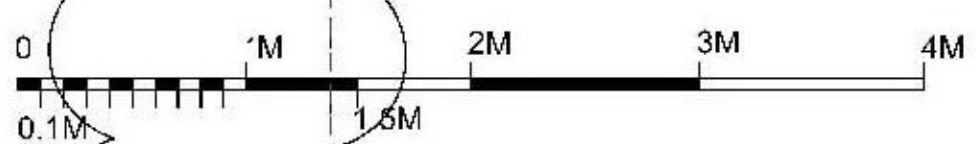

EX(157)010 EXISTING GROUND FLOOR PLAN rev
SCALE 1:50@A3

PLANNING APP.

MS RANDALL AND MR MACKENZIE
45 THORNCLIFFE GARDENS
STRATHBUNGO
G41 2DE

NOTES.

1. Do not scale from this drawing.
2. All dimensions to be site sized.
3. Any drawing errors to be the attention of the Architect.
4. Structural Engineer's drawings to take precedence for all structural information.

KAREN MOIR ARCHITECTS
P. 0141 632 4777

REV	DATE	REASON

