


This drawing is a preliminary design and is subject to change without notice. It is not to be used for construction or any other purpose without the written consent of the author. The author shall not be liable for any loss or damage, whether direct or indirect, arising from the use of this drawing. The author shall not be responsible for any errors or omissions in this drawing. The author shall not be responsible for any costs incurred by the client in connection with the preparation of this drawing.


REVISION	DESCRIPTION	MADE BY	DATE
A	Design Amendment - Revised Elevations	GA	30 / 11 / 20
B	Proposed tent pitches added	HH	22 / 01 / 21
C	Additional 15 tent pitches added	HH	19 / 02 / 21

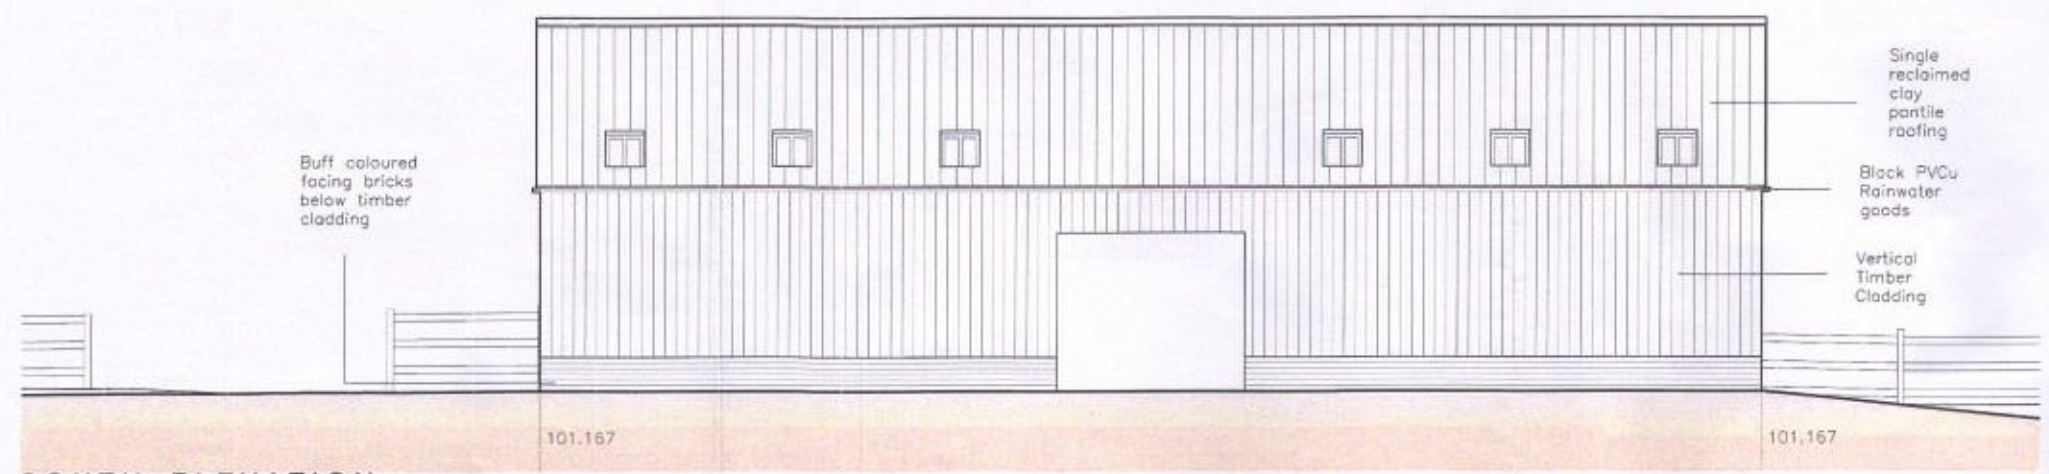


SOUTH ELEVATION
SCALE 1:50
0 0.5 1 1.5 2.5 m



NORTH ELEVATION
SCALE 1:50
0 0.5 1 1.5 2.5 m

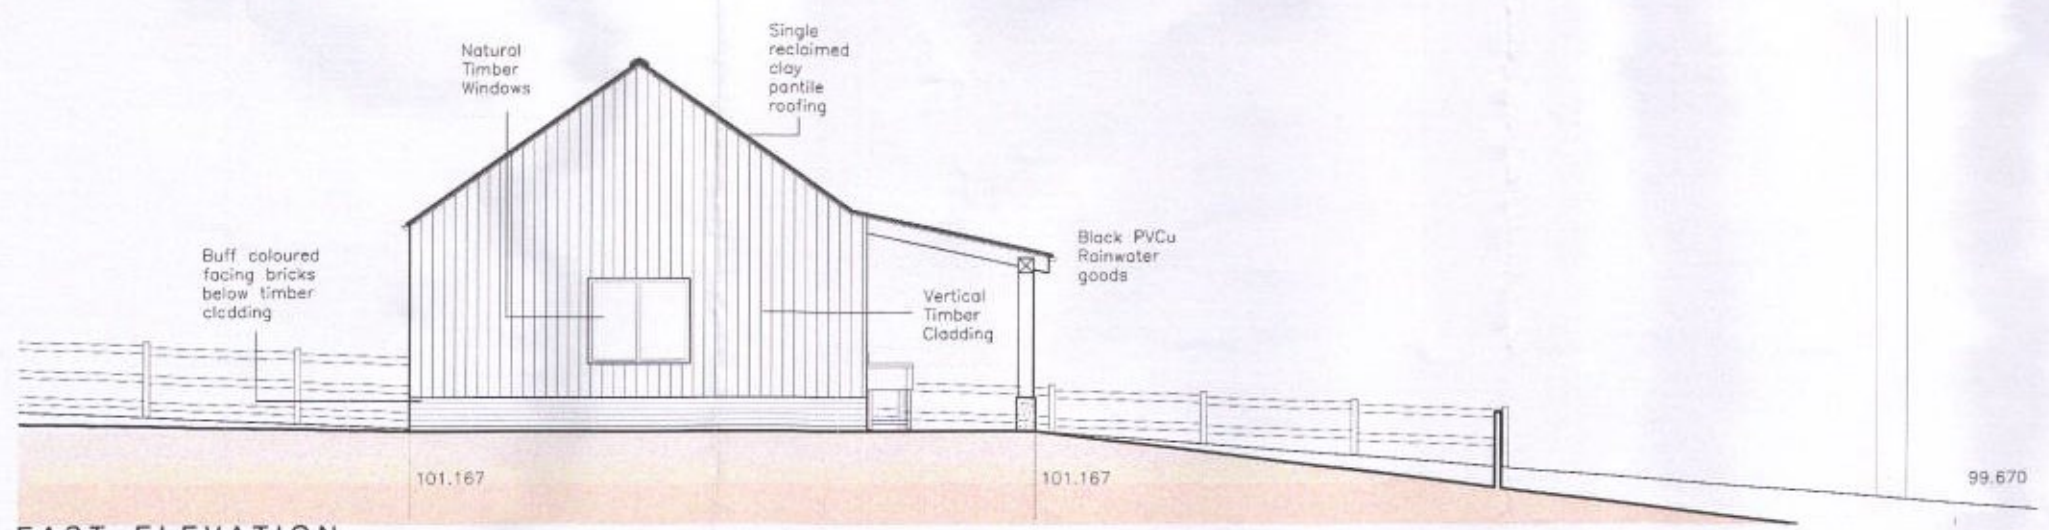

EAST ELEVATION
SCALE 1:50
0 0.5 1 1.5 2.5 m

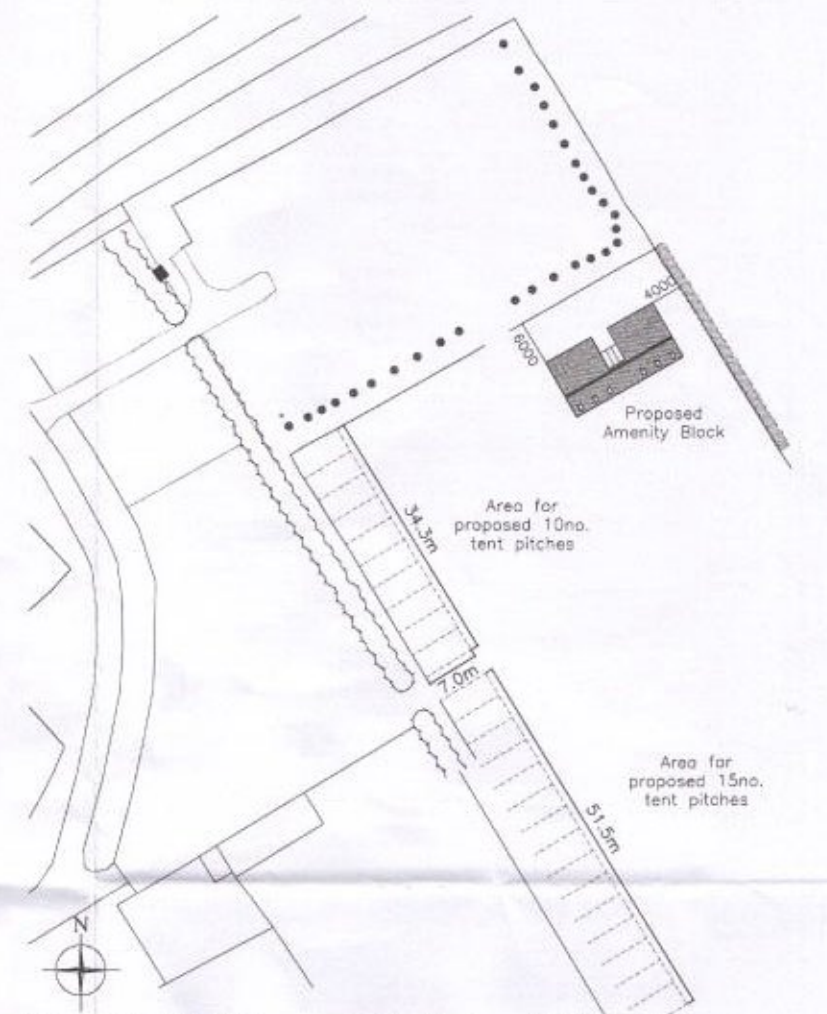

BLOCK PLAN
SCALE 1:500
0 2.5 5 10 15 25 m

This copy has been made by or with the authority of East Lindsey District Council pursuant to section 47 of the Copyright, Designs and Patents Act 1988 (the Act). Unless the Act provides a relevant exception to copyright, this copy may not be copied without the prior permission of the copyright owner.

CLIENT: Mr & Mrs Tomlinson

PROJECT: Proposed Amenity Block, At Homestead Lodge, Meadow Lane, Berrynorth, Lincolnshire, LN8 5JJ

TITLE: Proposed Elevations and Block Plan

SCALE: Scale as Indicated (A1) REVISION LETTER: C

DRAWN: GA DRAWING NO: A3467-2001

CHECKED: ORIGINAL SIZE: A1

DATE: November 2020

Architectural Consultants: LABC, RIBA, RIBA, RIBA, RIBA

www.npcdowman-architecture.co.uk