




NORTH ELEVATION (FRONT)

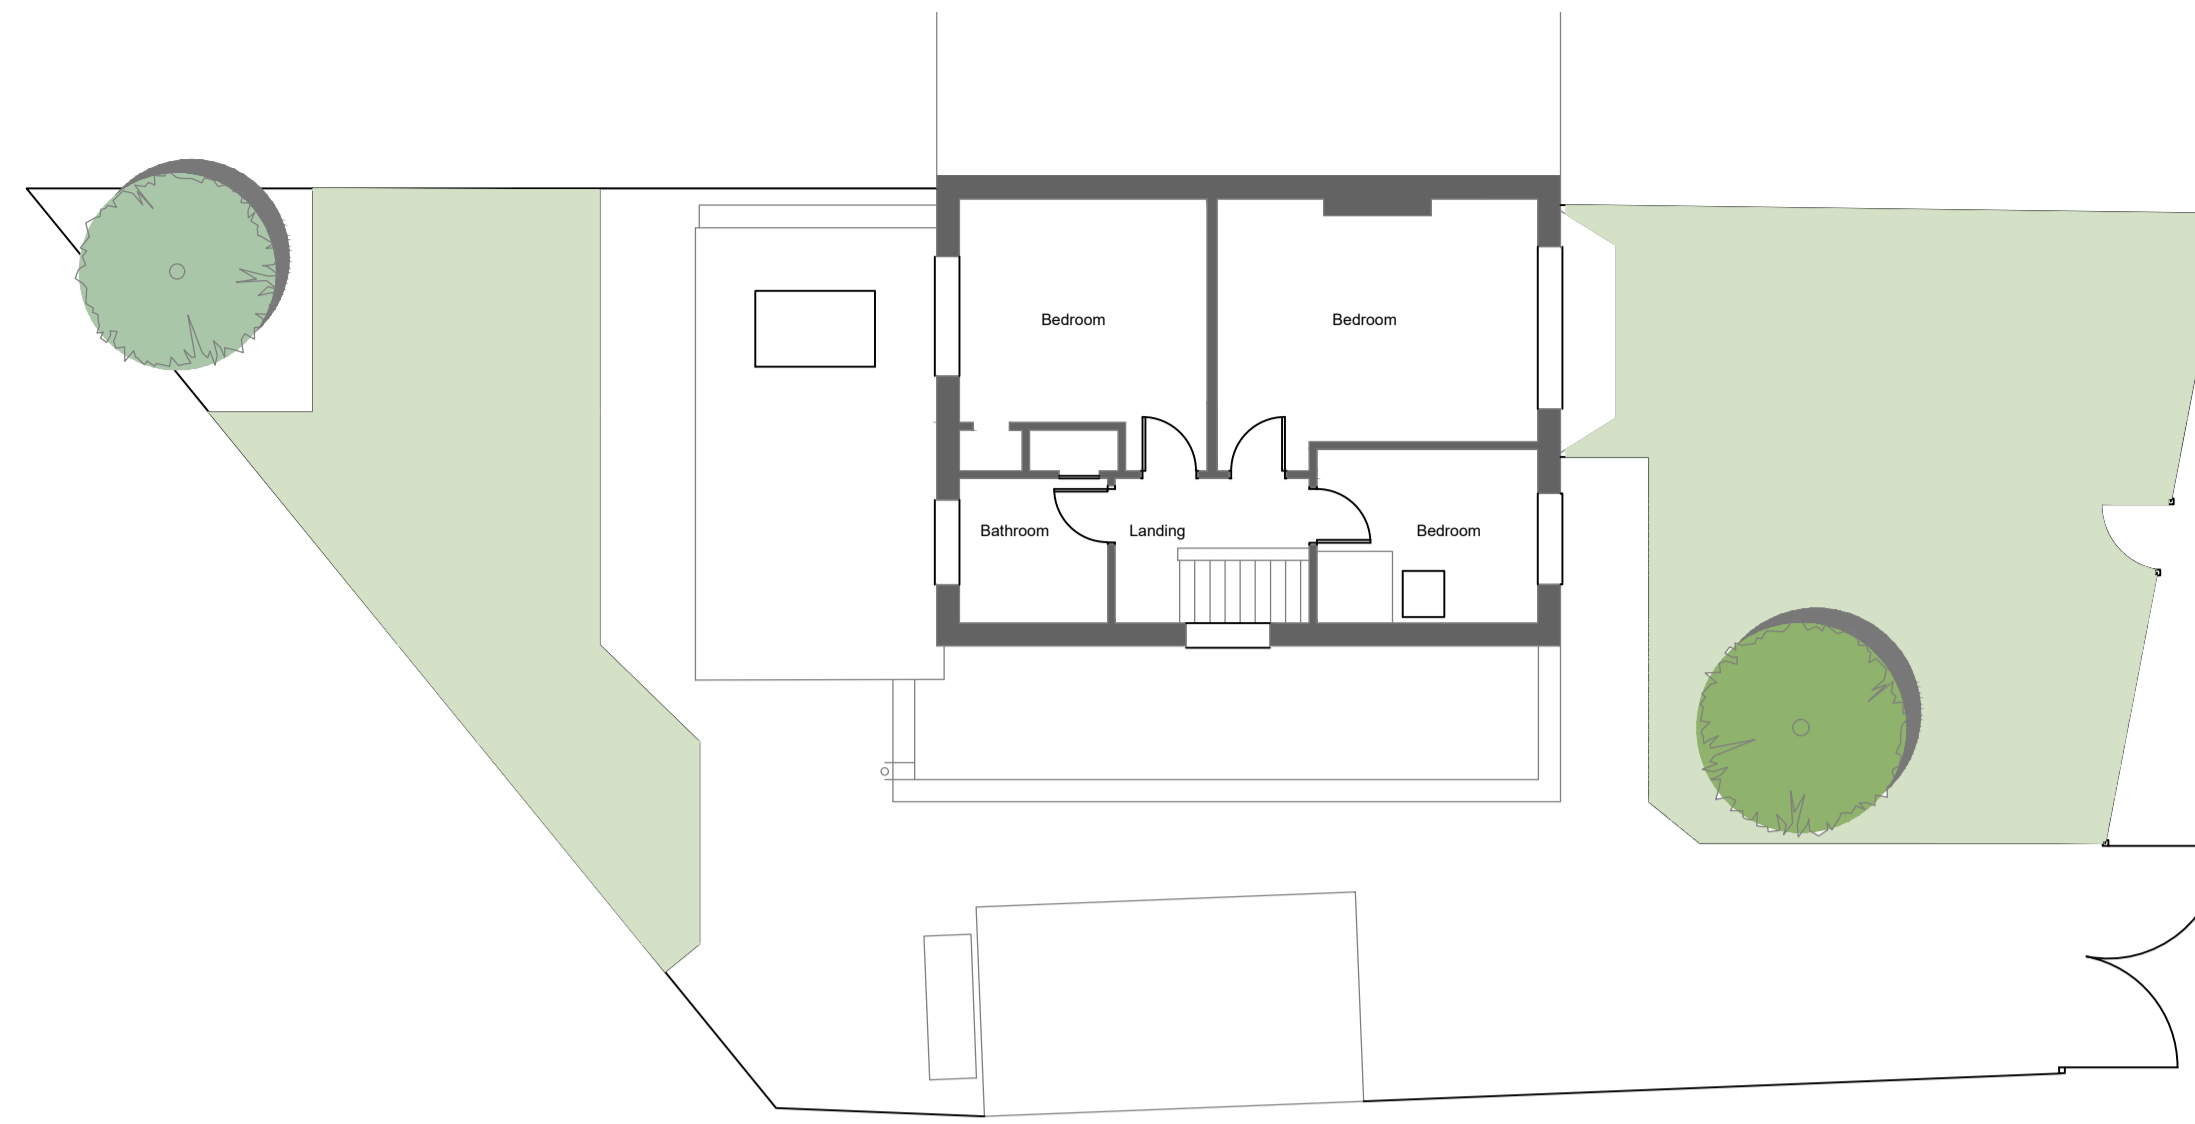

FIRST FLOOR PLAN

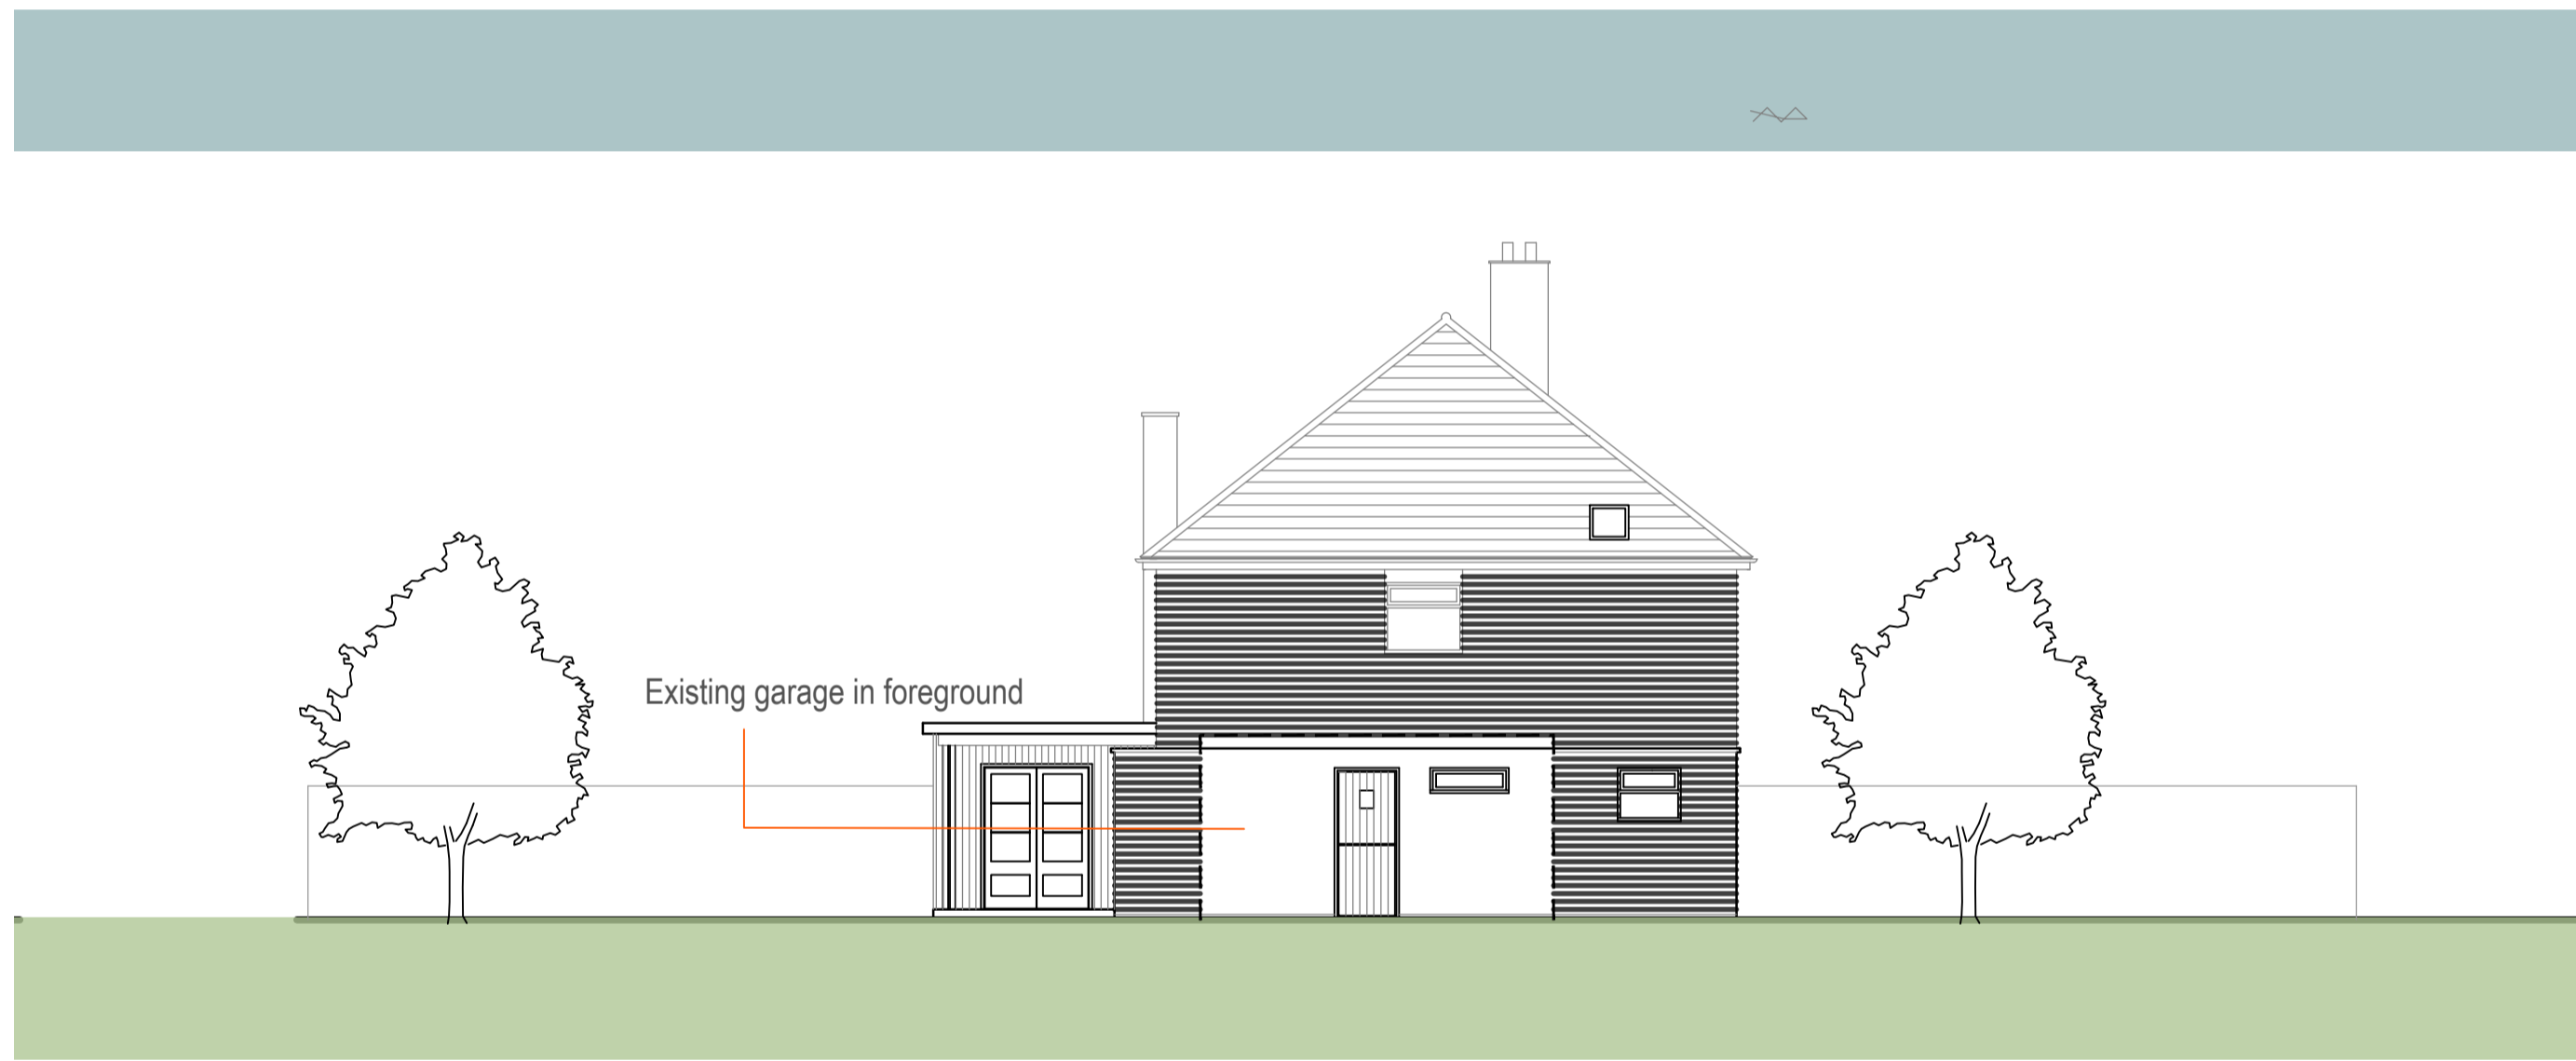


EAST ELEVATION (SIDE)

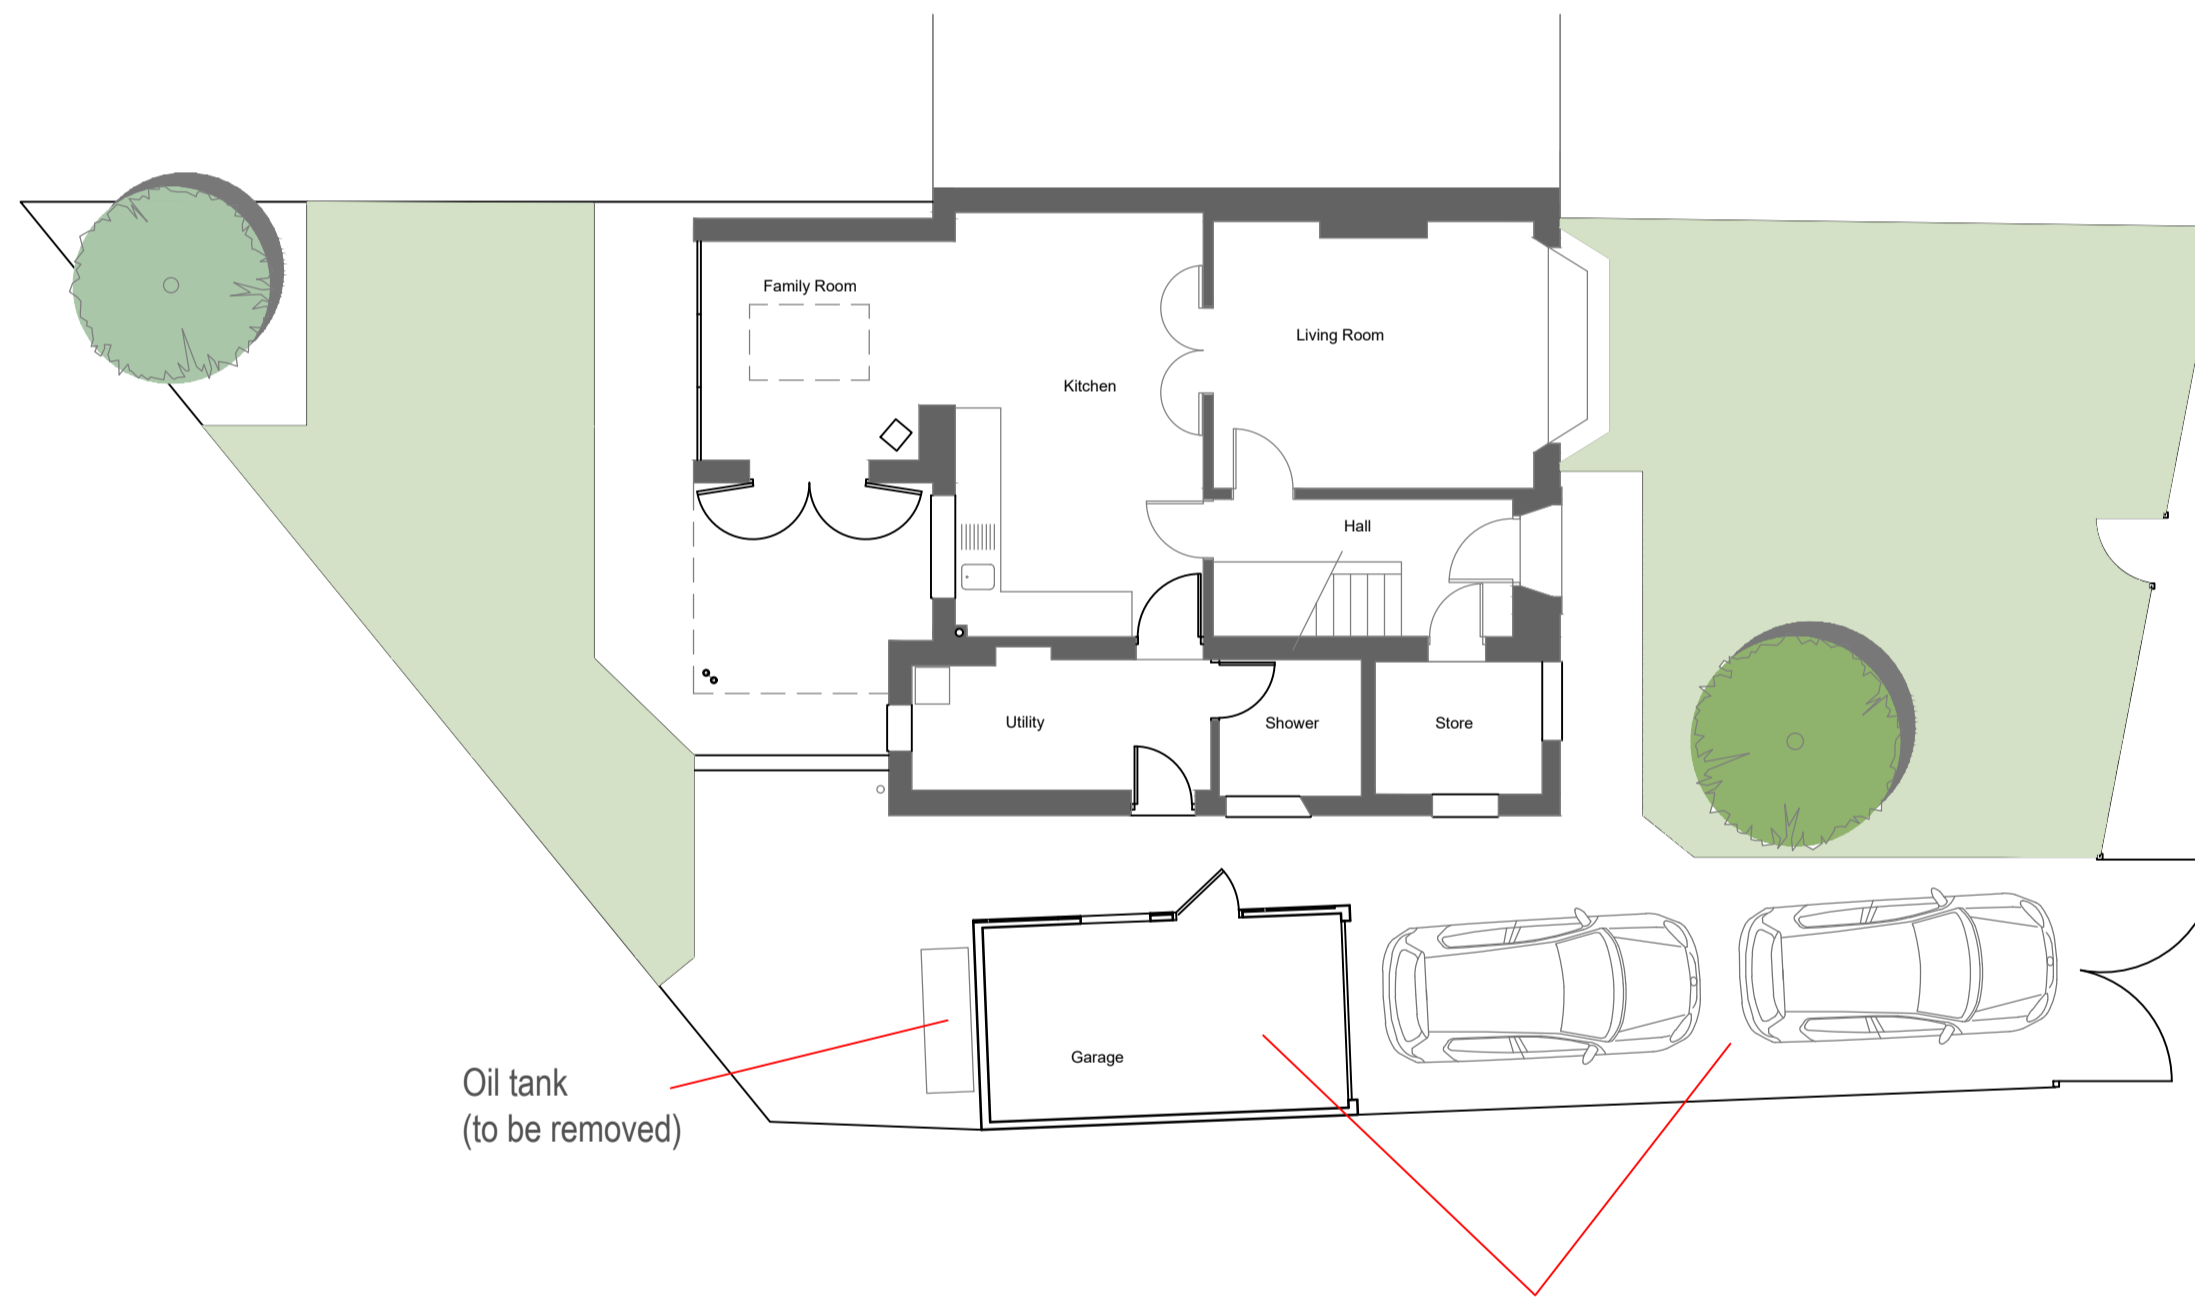


GROUND FLOOR PLAN

Pre fabricated concrete panel garage - too small to accommodate standard car size and up & over door will not open with two cars on drive

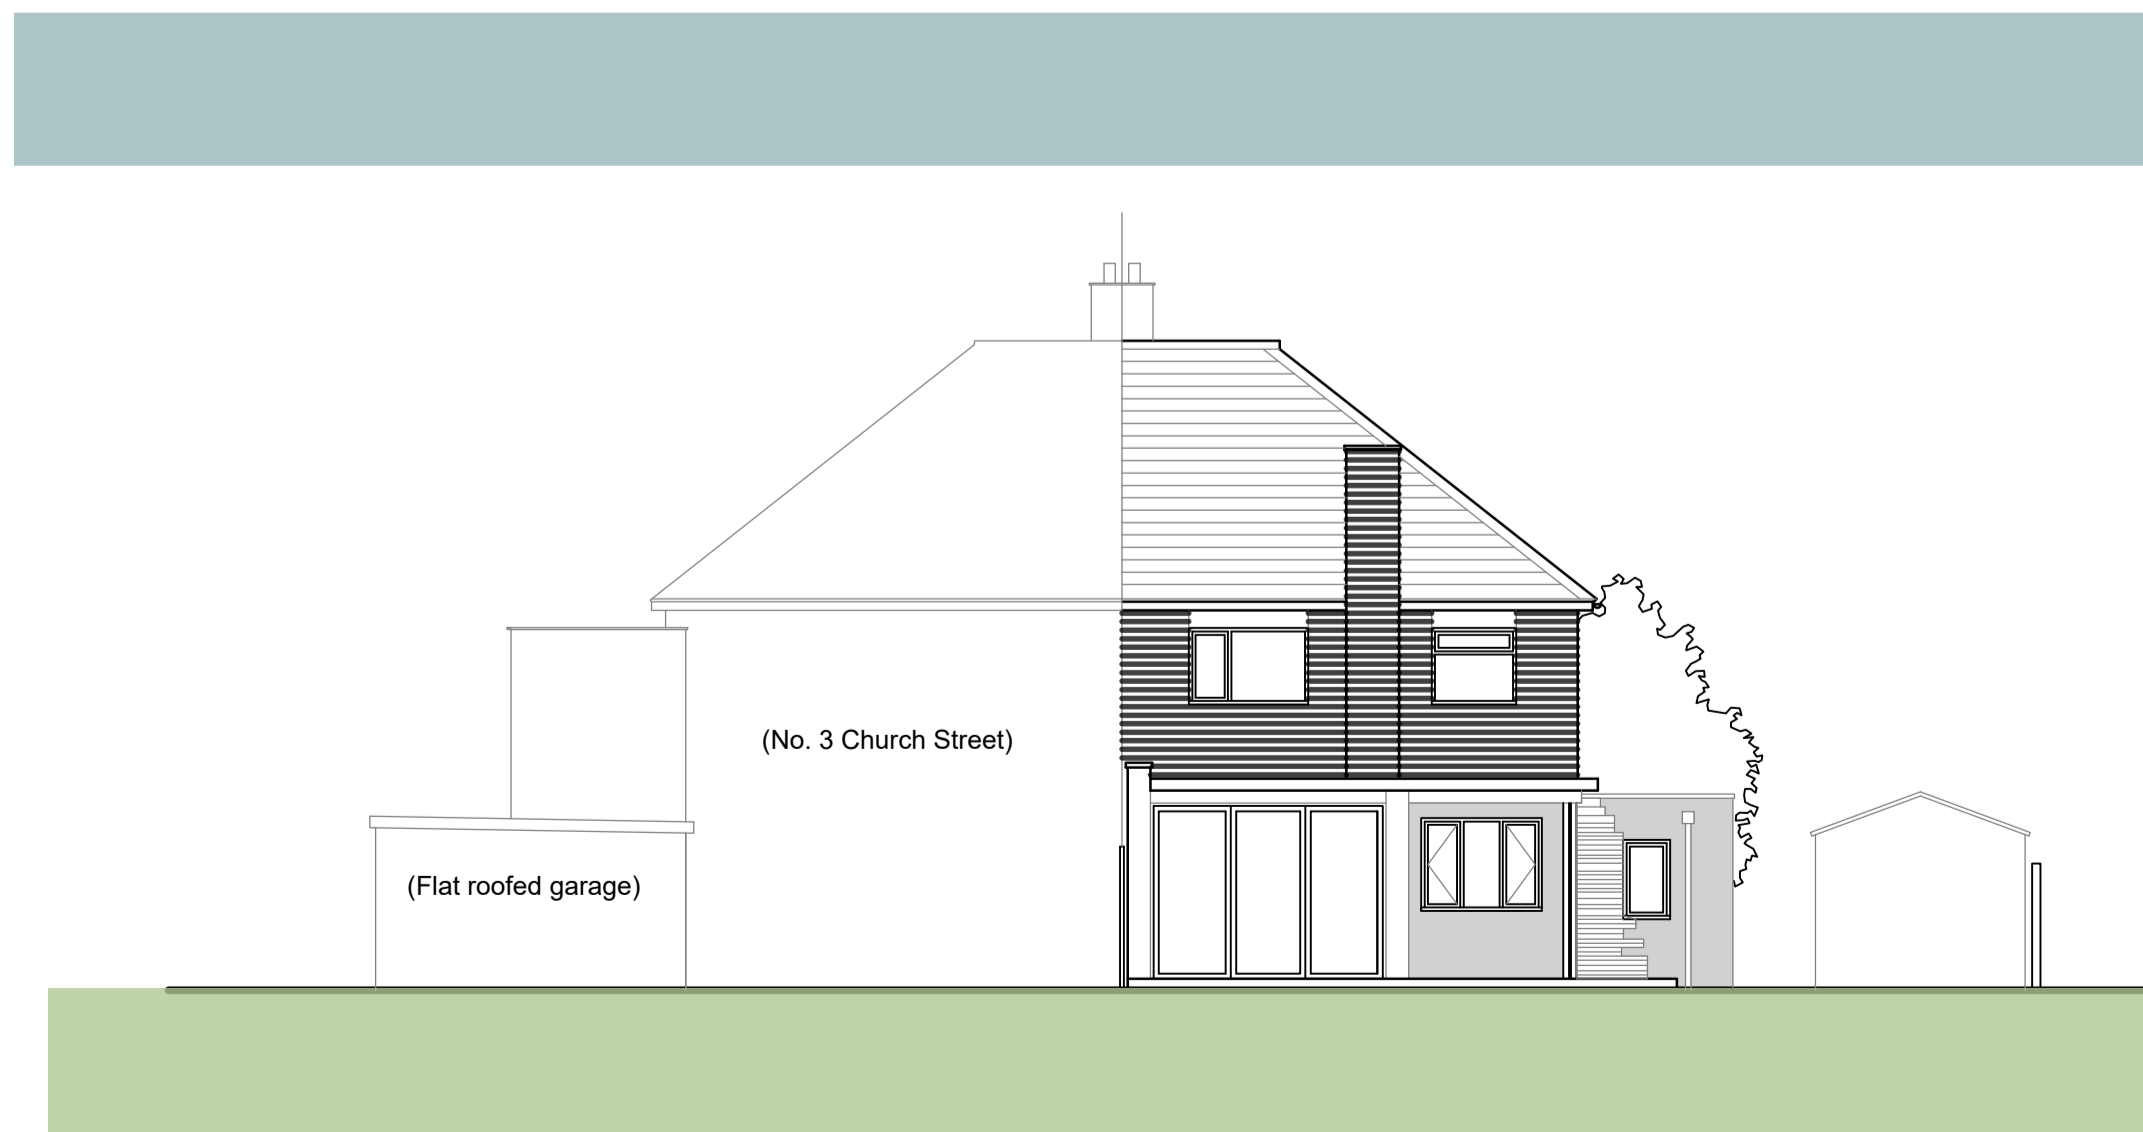


SOUTH ELEVATION (REAR)

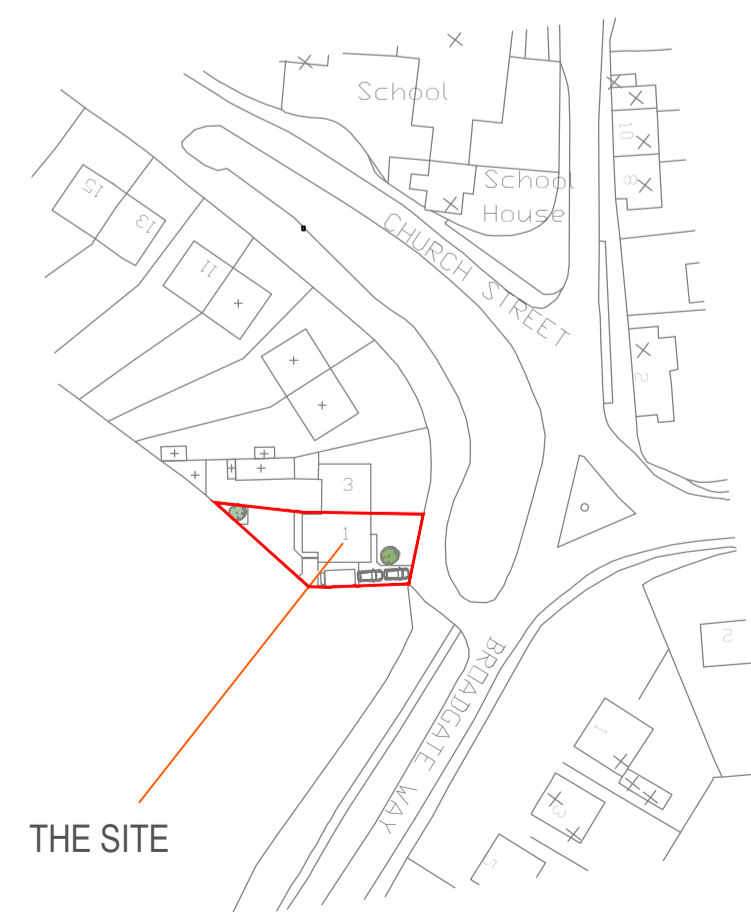


THE SITE

LOCATION PLAN
scale 1:1250

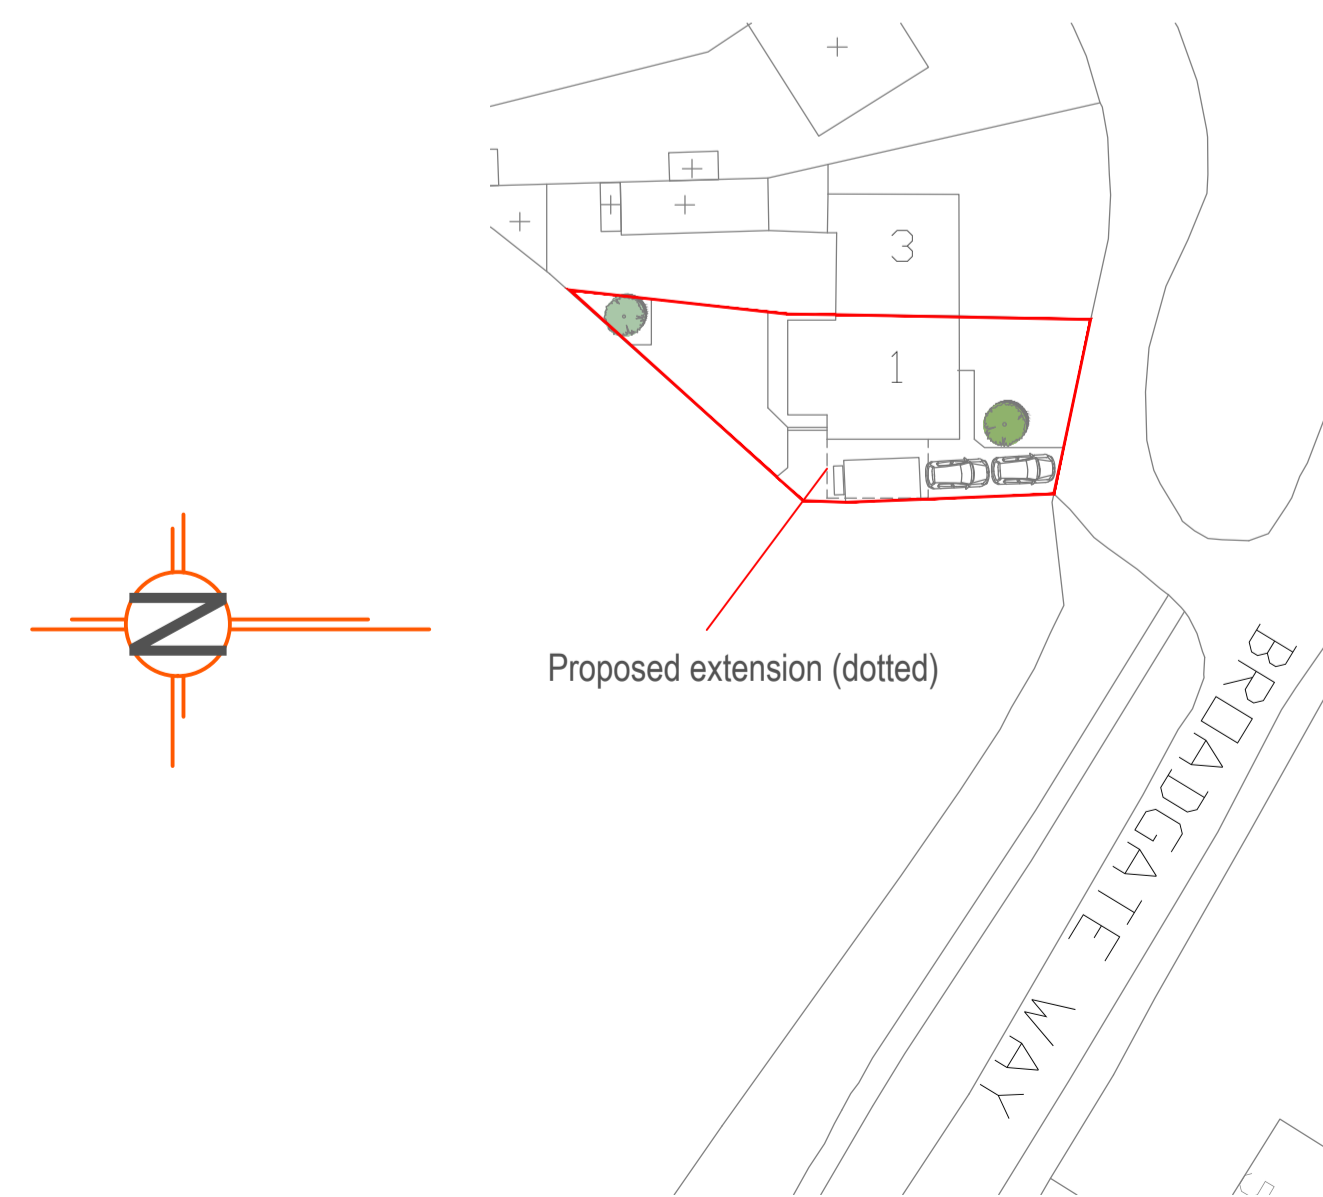

Proposed extension (dotted)

BLOCK PLAN
scale 1:500

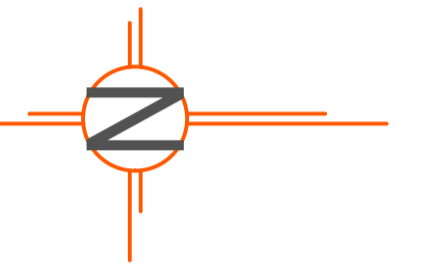

0m 5m
SCALE 1:100

0m 10m 20m
SCALE 1:500

0m 25m 50m
SCALE 1:1250

Revisions	
Project	1 CHURCH STREET WARMINGTON
Drawing	EXISTING PLANS and ELEVATIONS

Harris McCormack Architects
harrismccormackarchitects.co.uk

ArchHaus Peterborough Road Wansford PEB 6JN
1 01780 433 334 architects@harrismccormack.co.uk

Date	Scale	Drawn
Feb 2021	1:100 @ A1	
Job No.	Drawing No.	Revision
HMA	(08)001	

Do not scale from this drawing. If you are in doubt with any of the information on this drawing, ask for it to be verified. The contractor is to check and verify all dimensions on site before proceeding with the works. Alert Harris McCormack Architects of any discrepancies.