



SALTERGATE

Revisions		
No:	Date:	Comments:

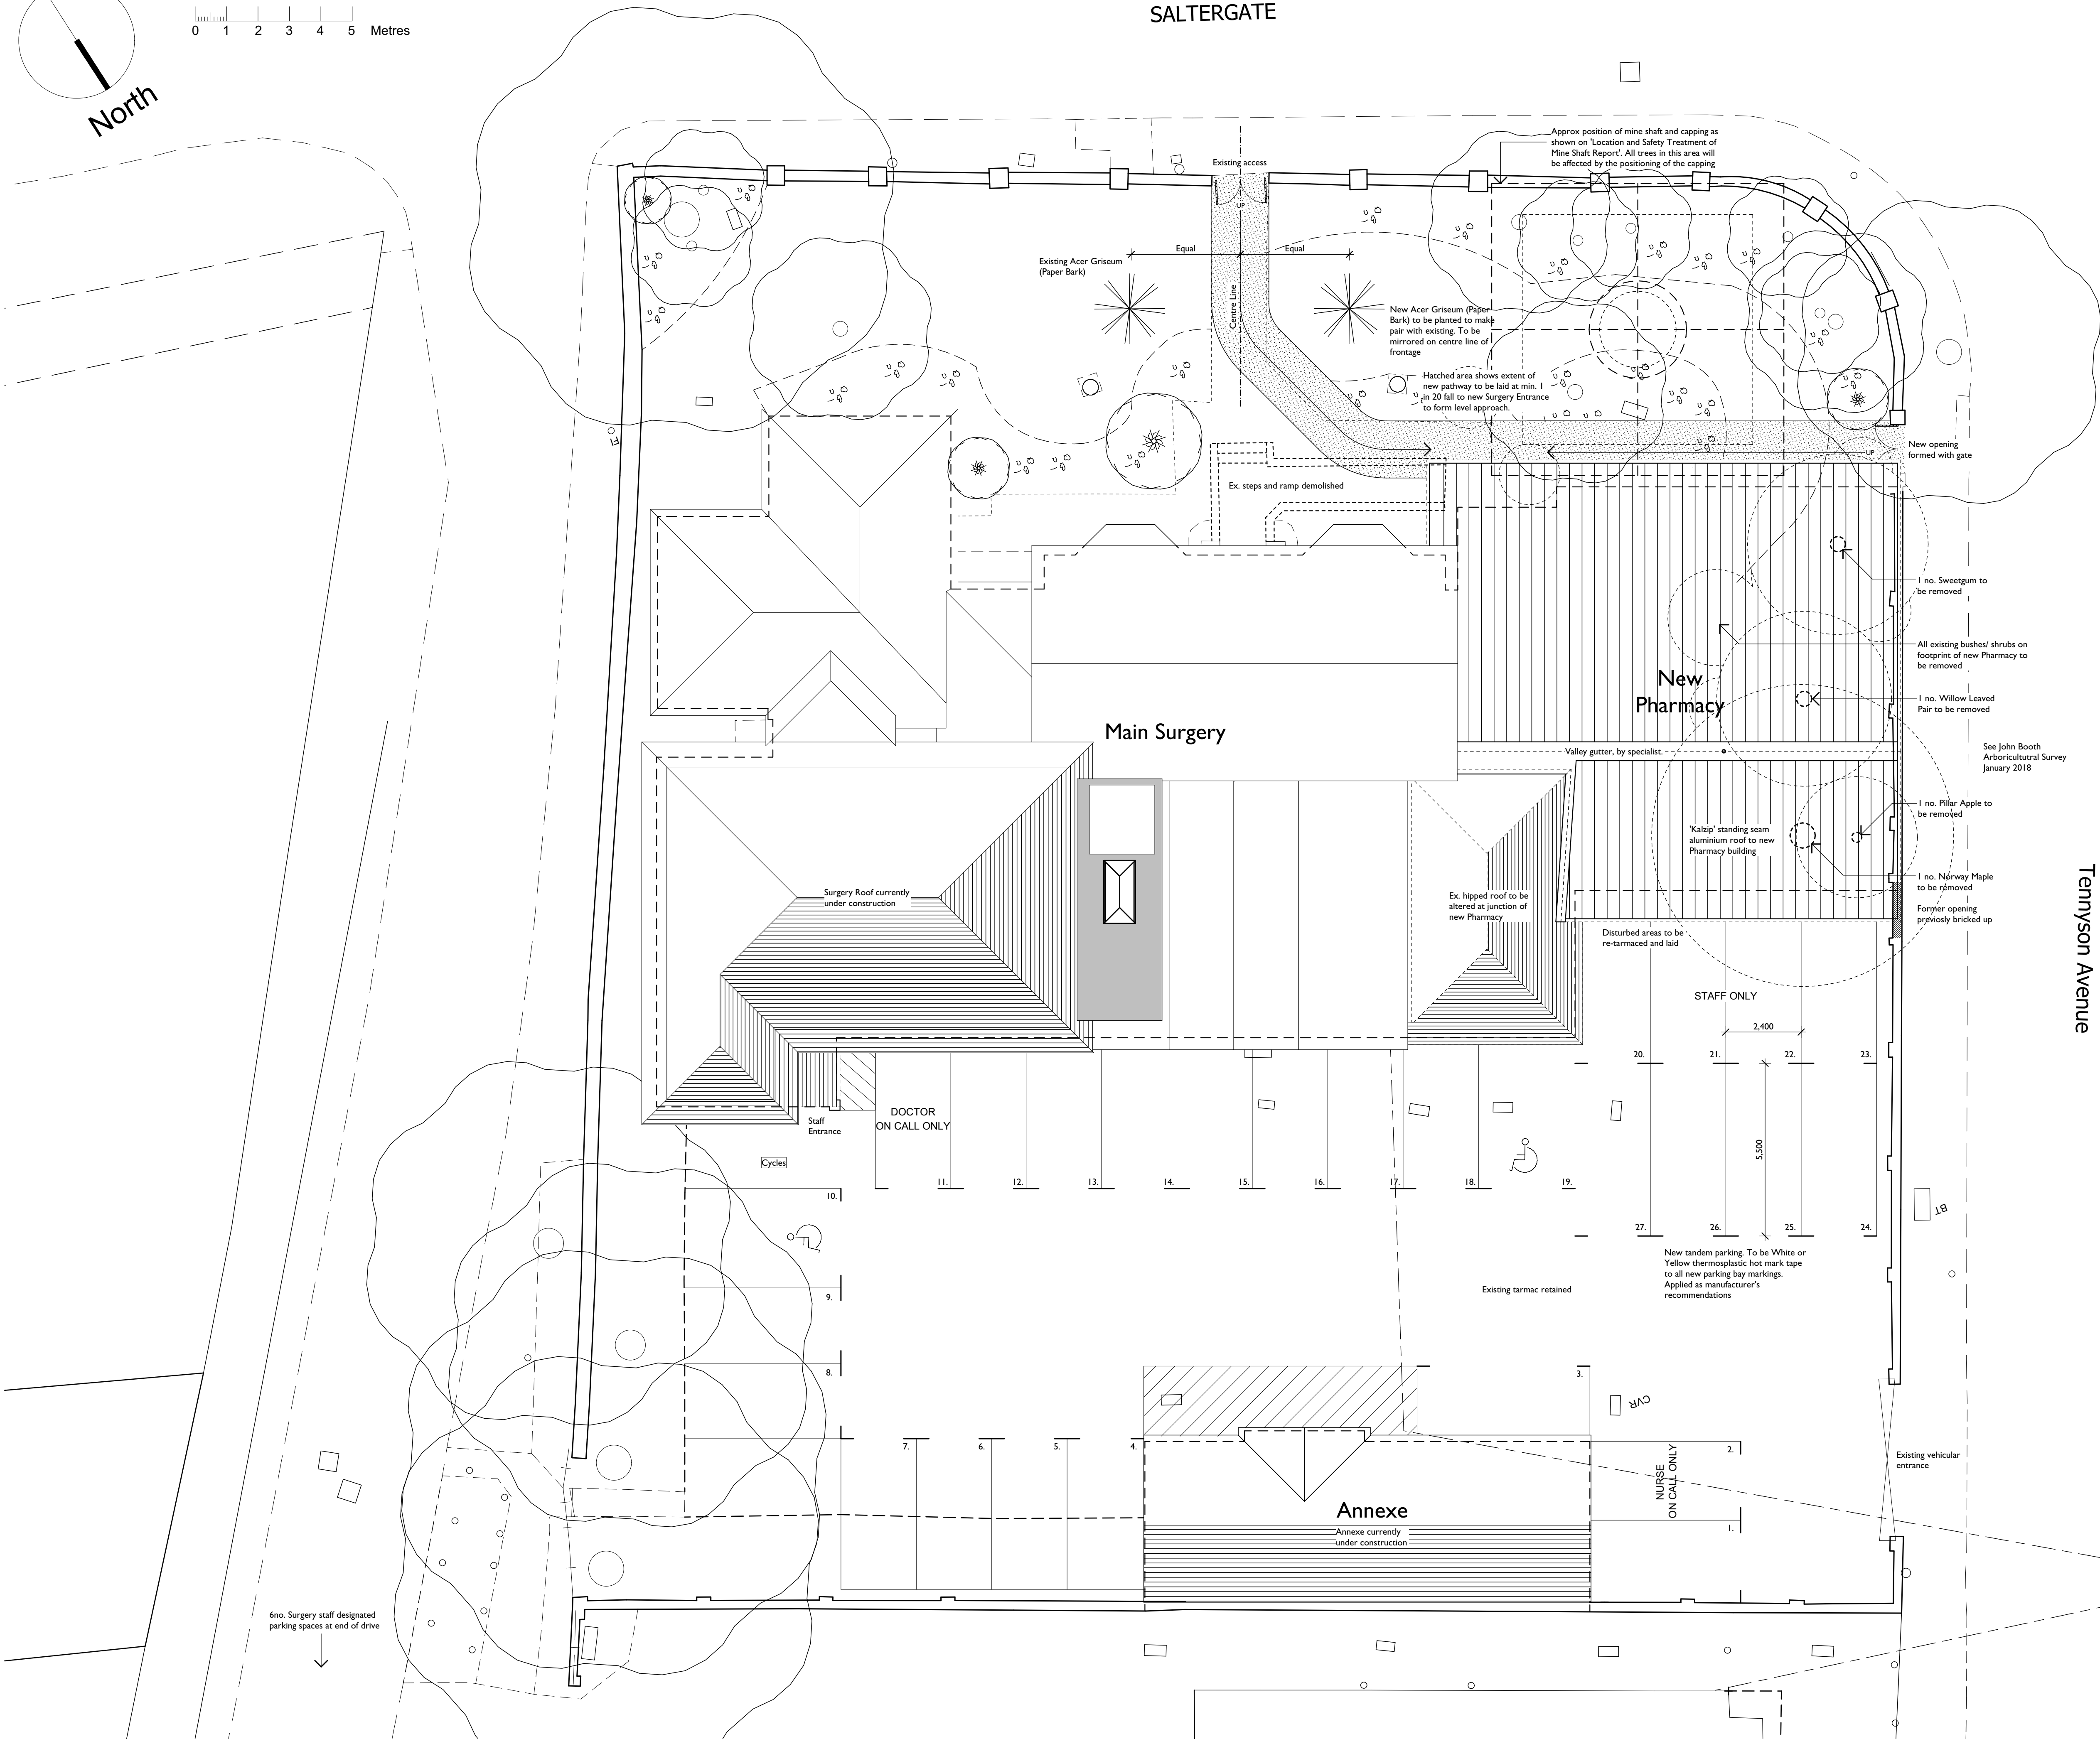

Tennyson Avenue

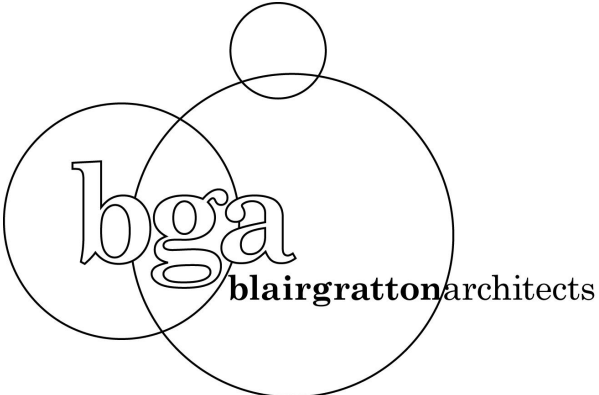

Blair Gratton Architects Ltd.
29 York Street, Derby DE1 1FZ
T: 01332 340458
F: 01332 291771
E: info@blairgratton-architects.co.uk

www.blairgratton.co.uk

Project: New Pharmacy:
Avenue House and
Hasland Partnership
109 Saltergate
Chesterfield S40 1LE

Title: Design Drawing:
Site Plan


Client: Avenue House and
Hasland Partnership

Dwg. No: 727.03

Scale: 1/100

Date: 06/XVIII

Use figured dimensions only.
Contractor to check all dimensions and levels on
site before work commences and report any
discrepancies or variations to the Architect
immediately.

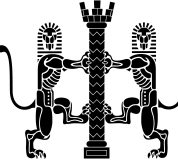

RIBA Chartered Architects

© Design Copyright of Blair Gratton Architects Limited.