



© COPYRIGHT  
 ALL DIMENSIONS AND  
 FINISHES SHOWN ON SITE DO  
 NOT SCALE OFF DRAWING. ANY DISCREPANCIES  
 TO BE REPORTED.




PROPOSED FRONT ELEVATION (north west)

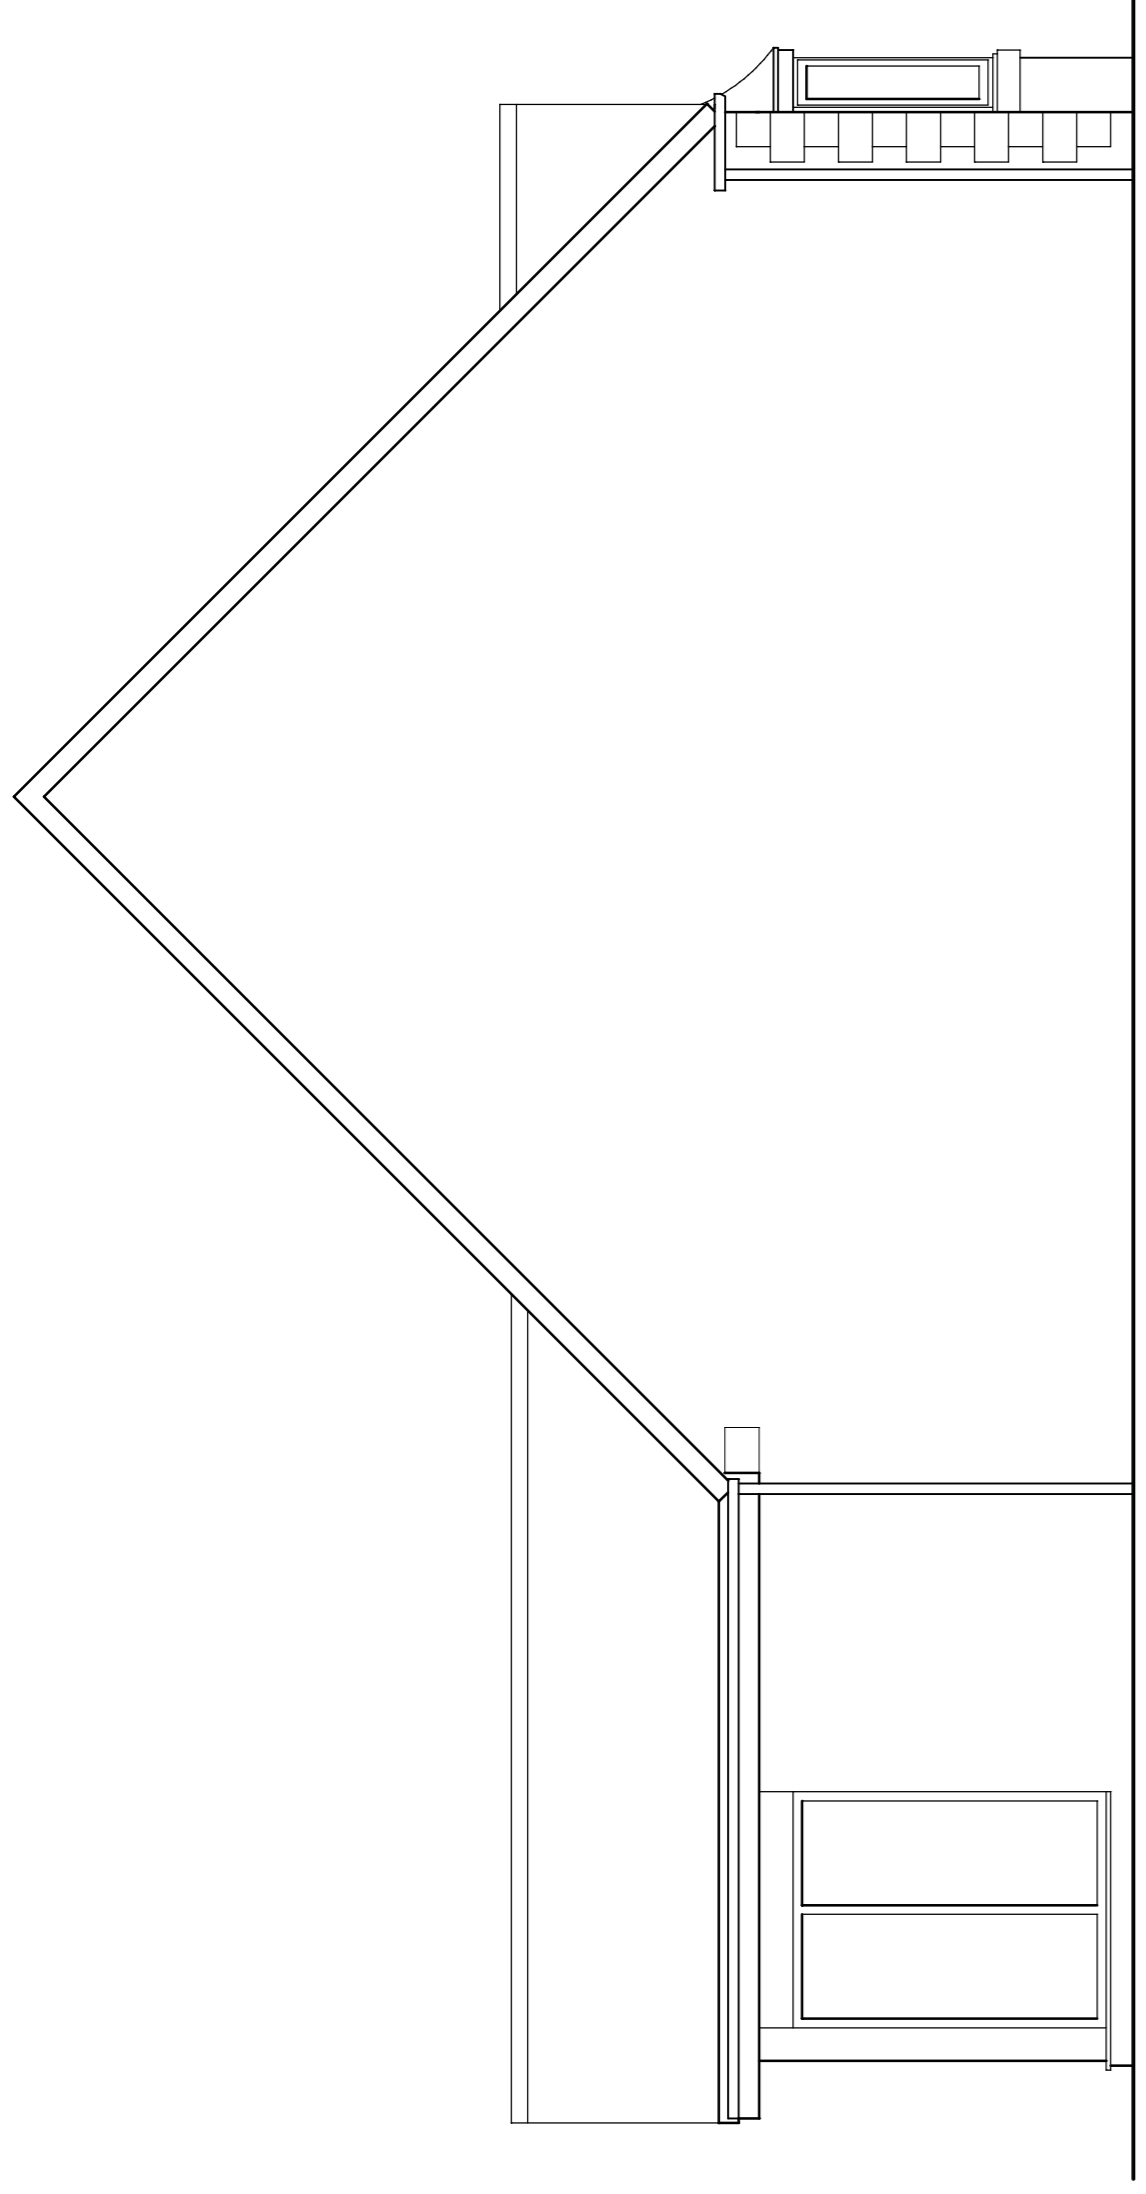


PROPOSED SIDE ELEVATION (north east)

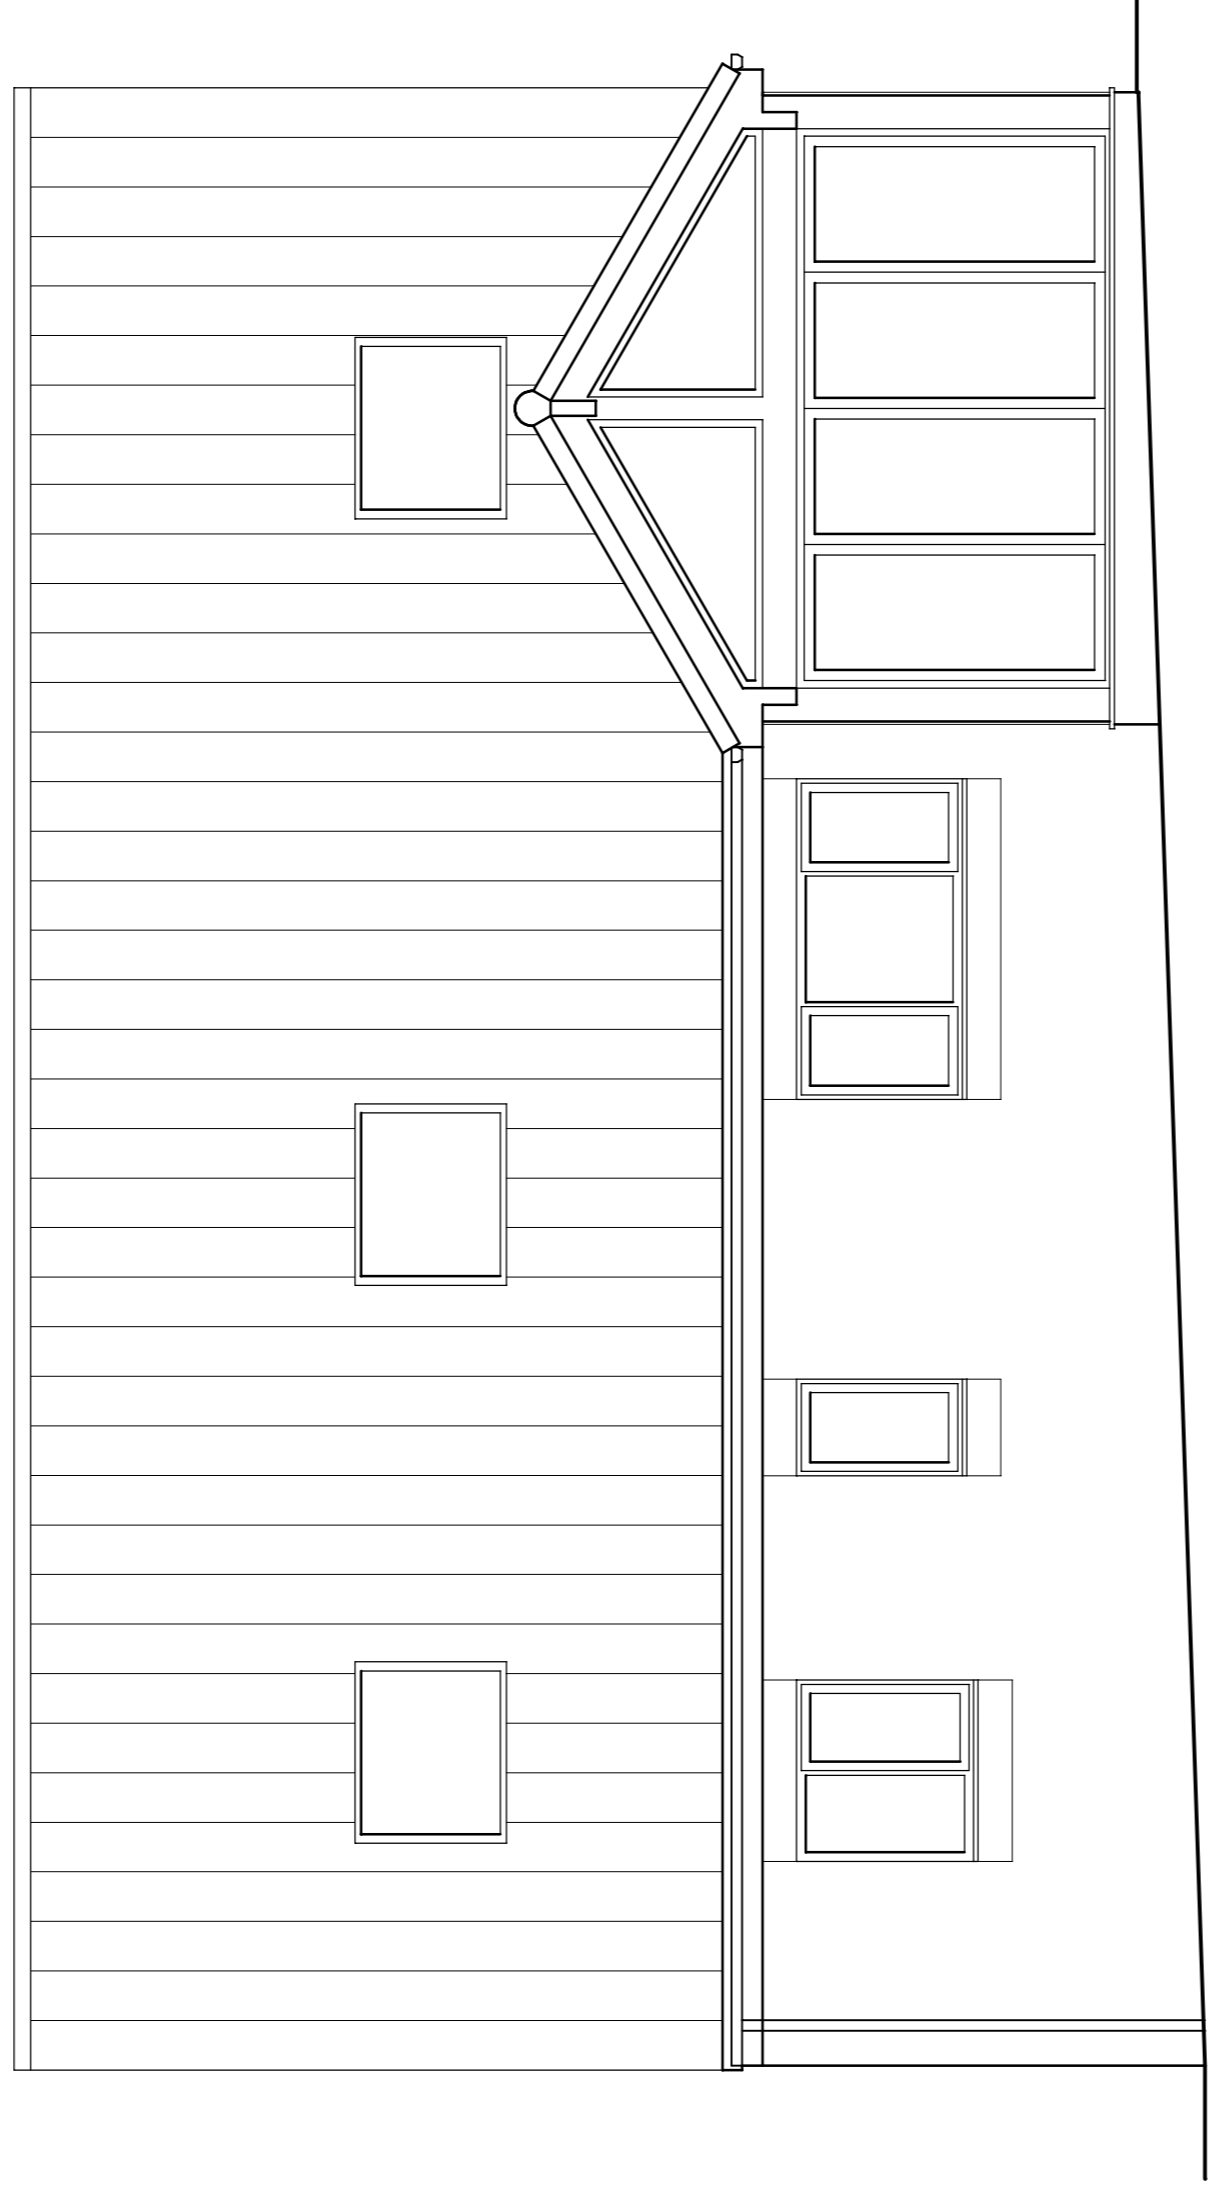

PROPOSED REAR ELEVATION (south east)

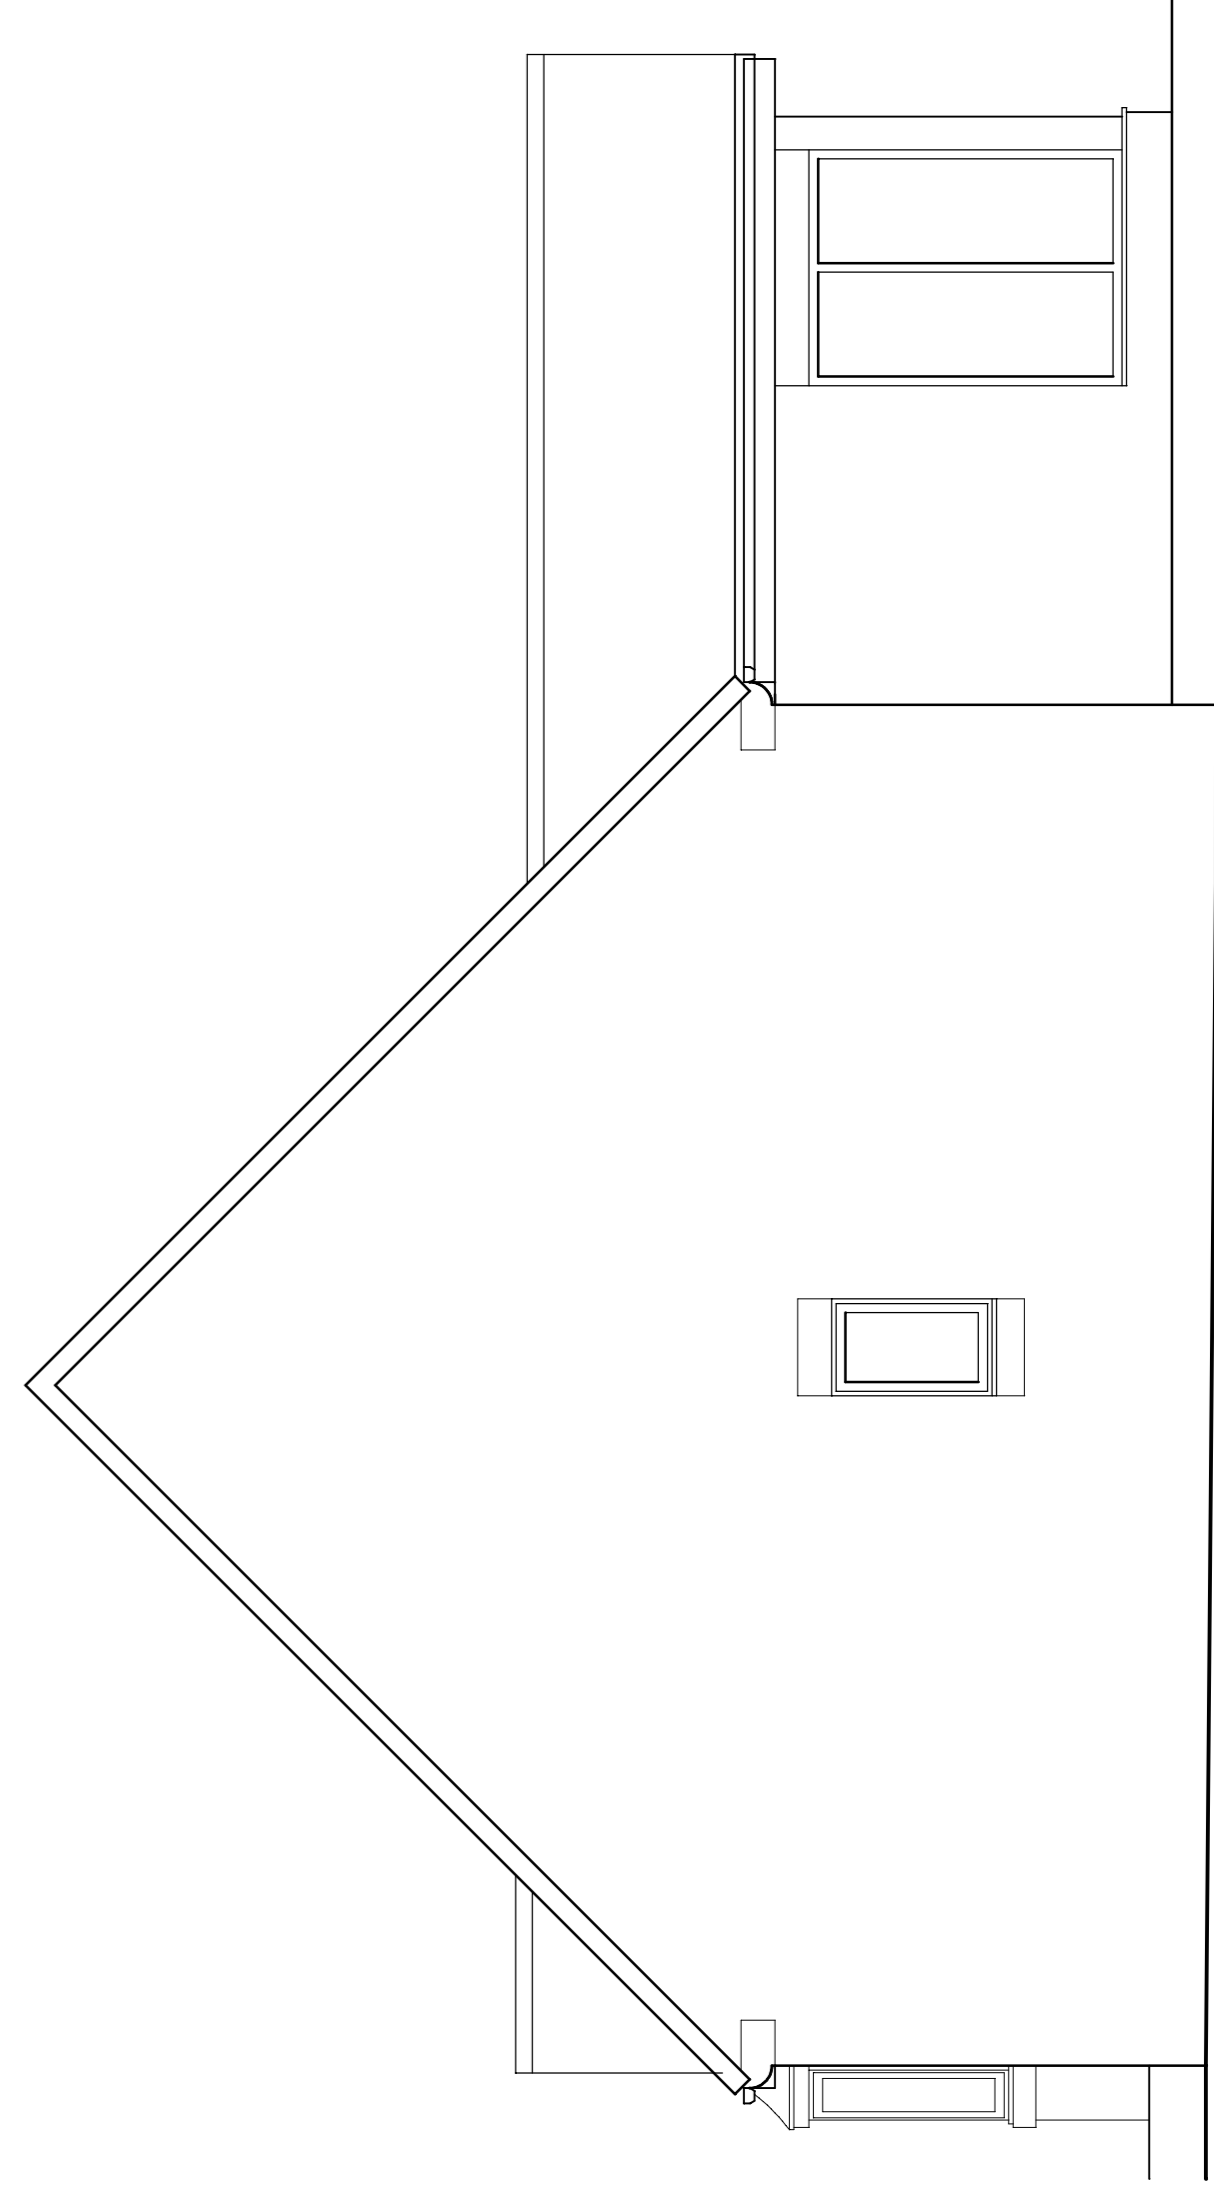

PROPOSED SIDE ELEVATION (south west)

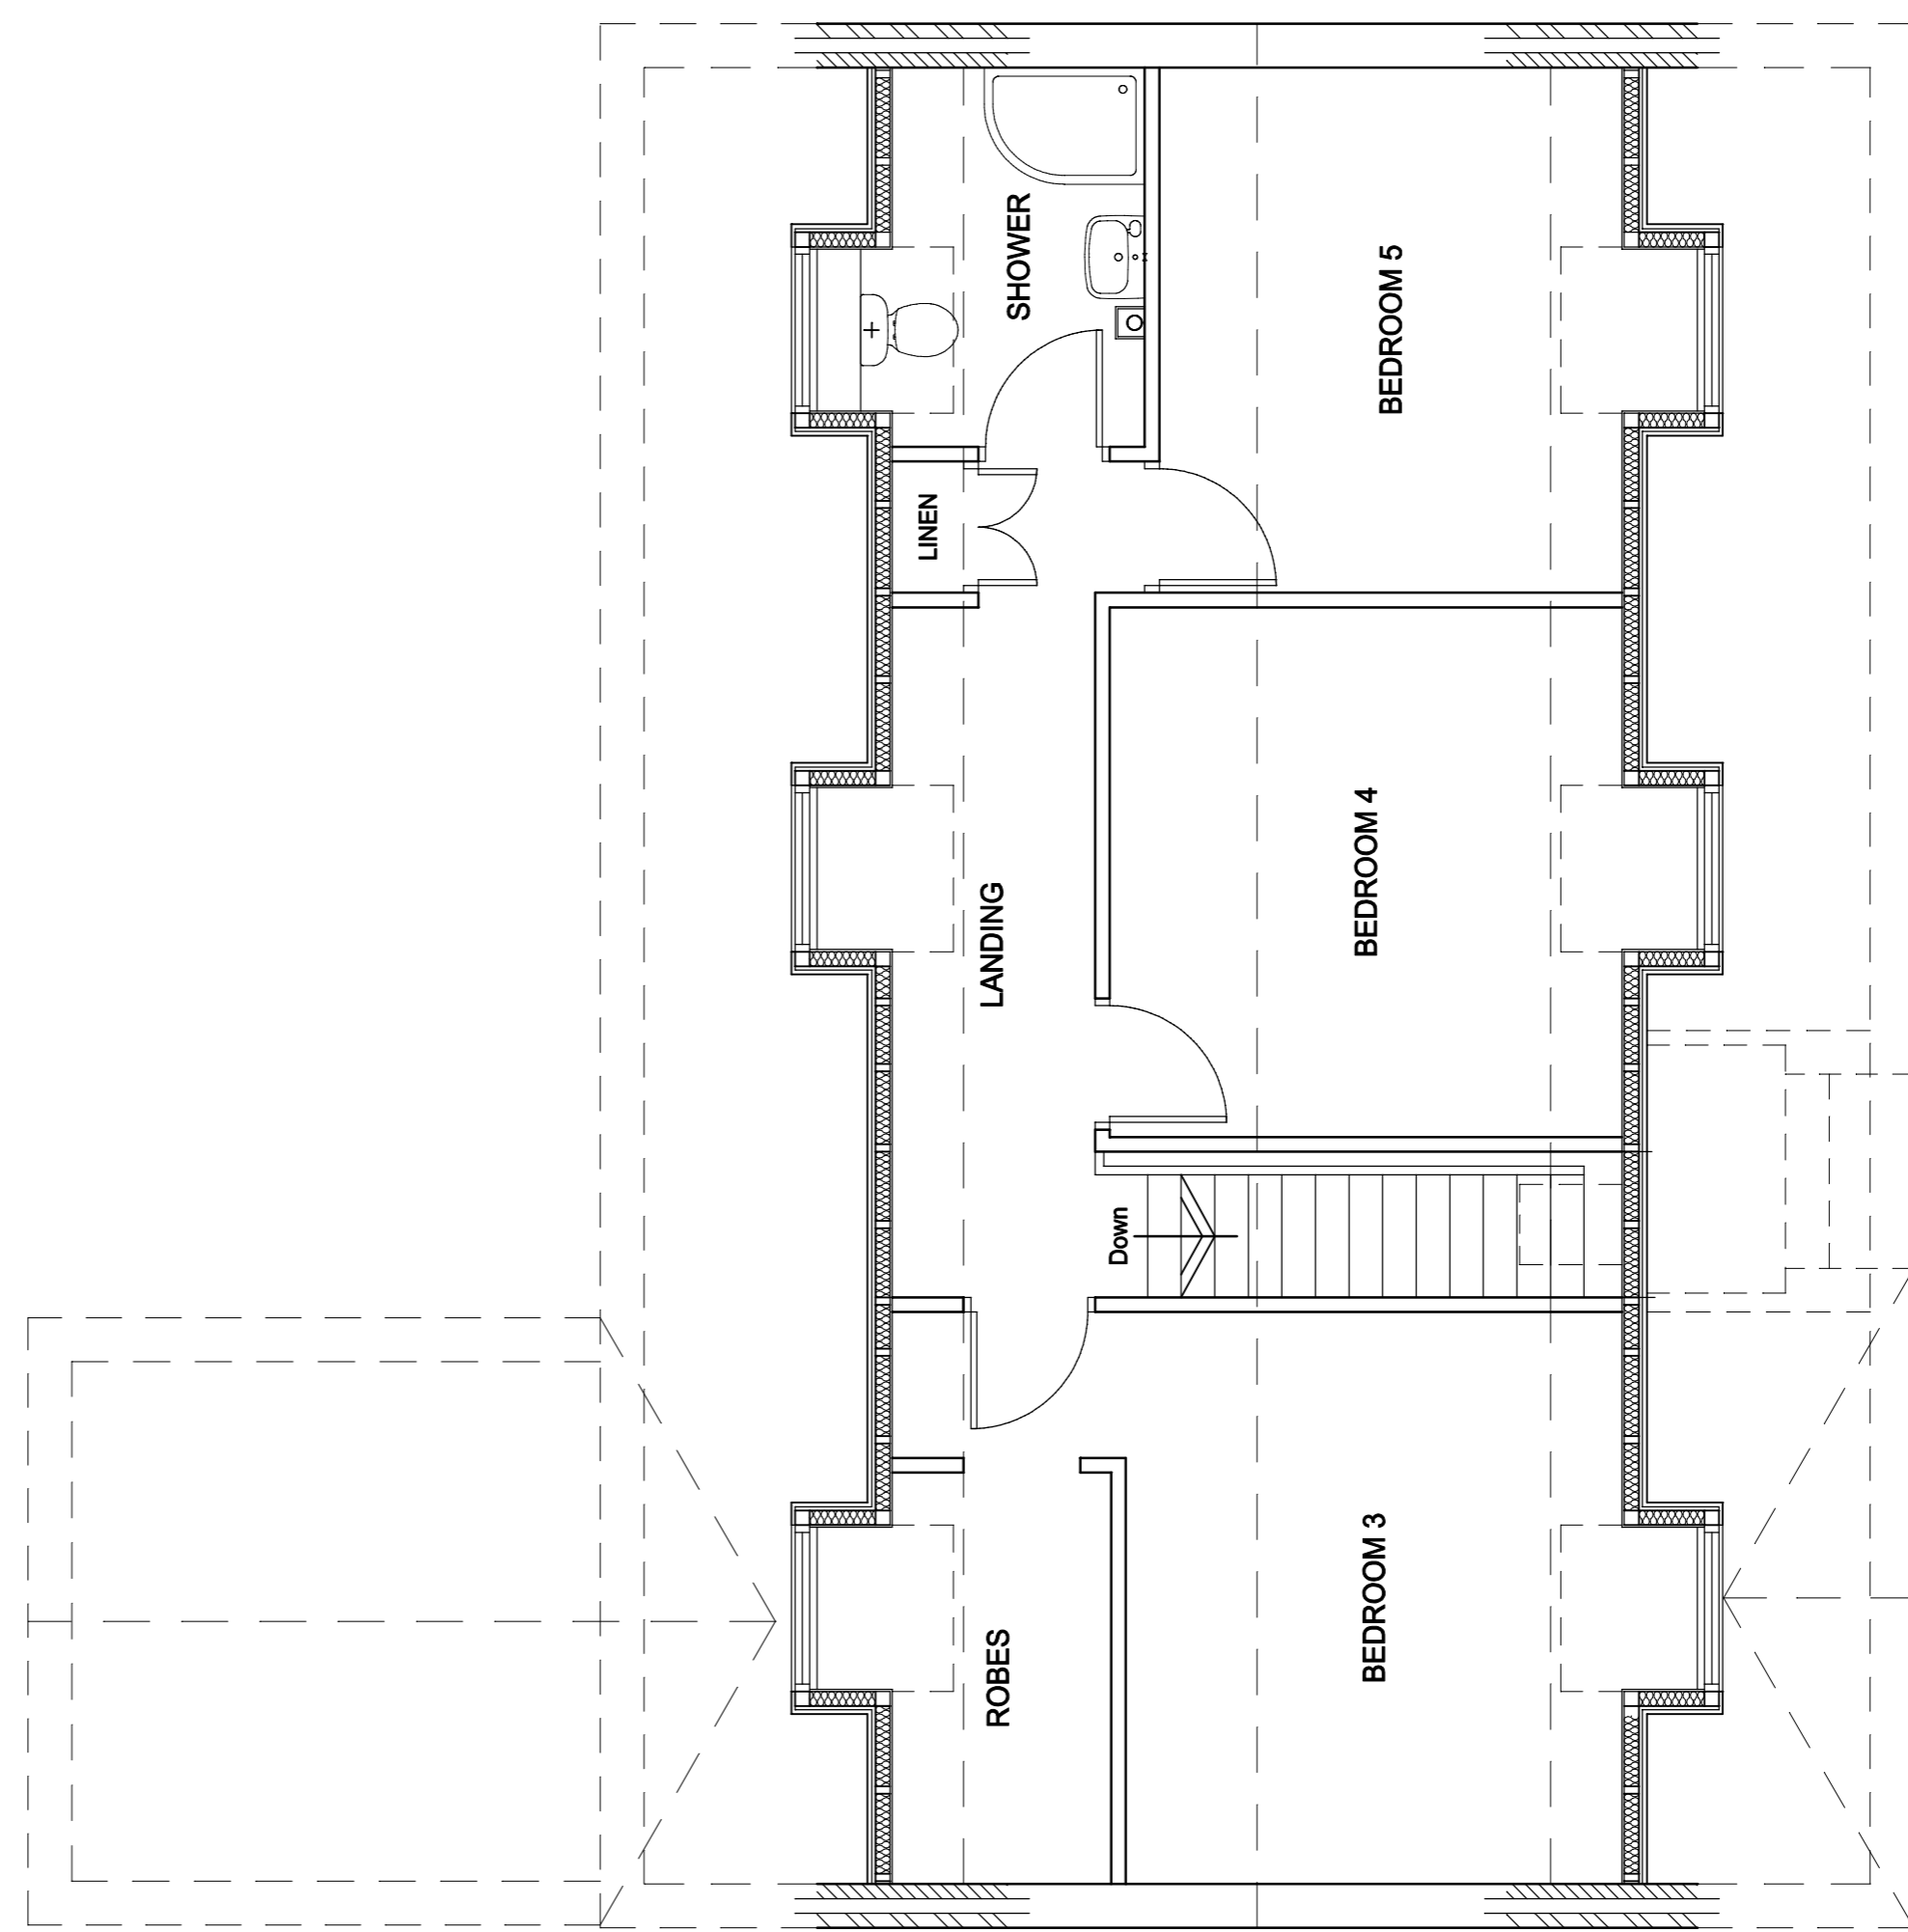

PROPOSED FIRST FLOOR PLAN

Rev. A	18.03.21	Client's Instructions (Layout)	
Rev	Date	Note	
<b>Gordon Thornton</b> Architectural Services Gordon House 14 Maythorne Drive South Hetton Durham DH6 2SF Tel: 0191 5263338 Mob: 07947 311756			
Project: <b>PROPOSED LOFT CONVERSION AT          1 MAYTHORNE DRIVE          SOUTH HETTON          FOR MR. S. PHILLIPS</b>			
Title: <b>PROPOSED PLAN AND ELEVATIONS</b>			
Date	March 2021	Scale	1 : 50 @ A1
Drawn	G.T.	Contract No./ Dwg. No.	Q 1522 / 2 A

