




Front Elevation

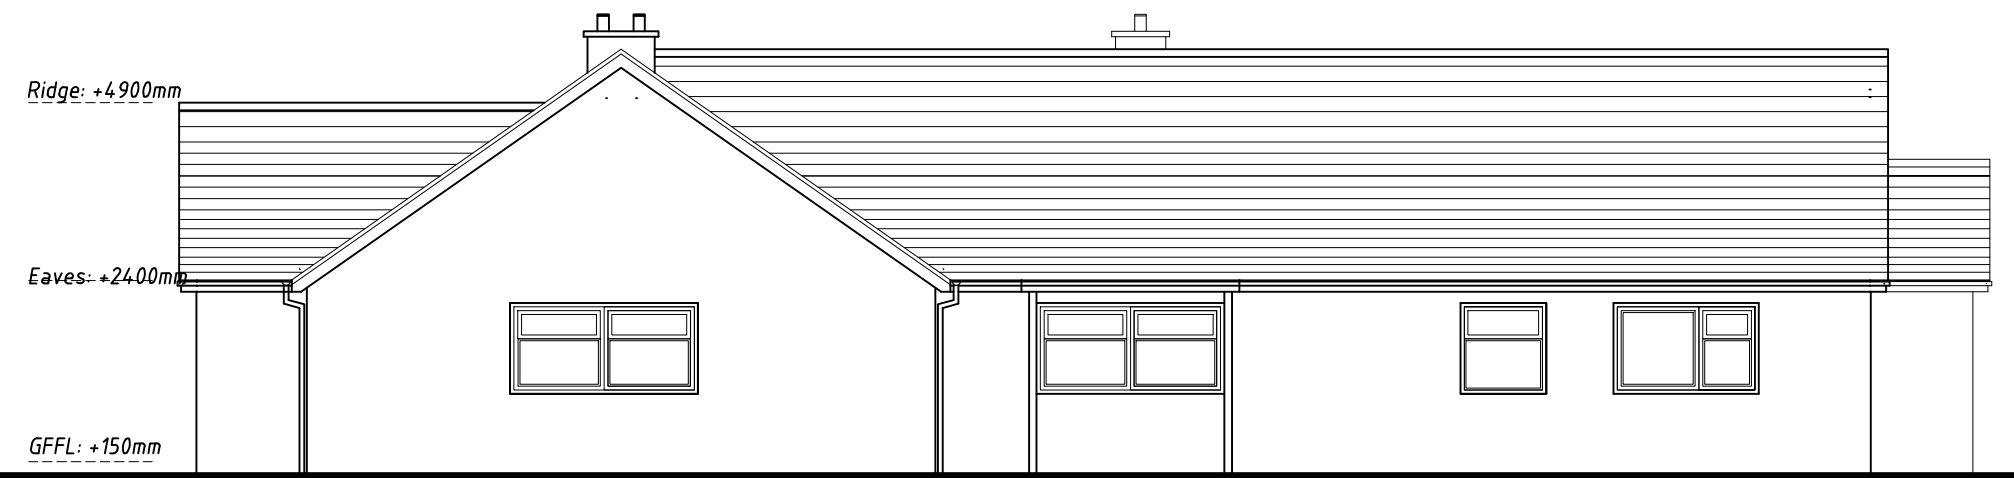


Side Elevation

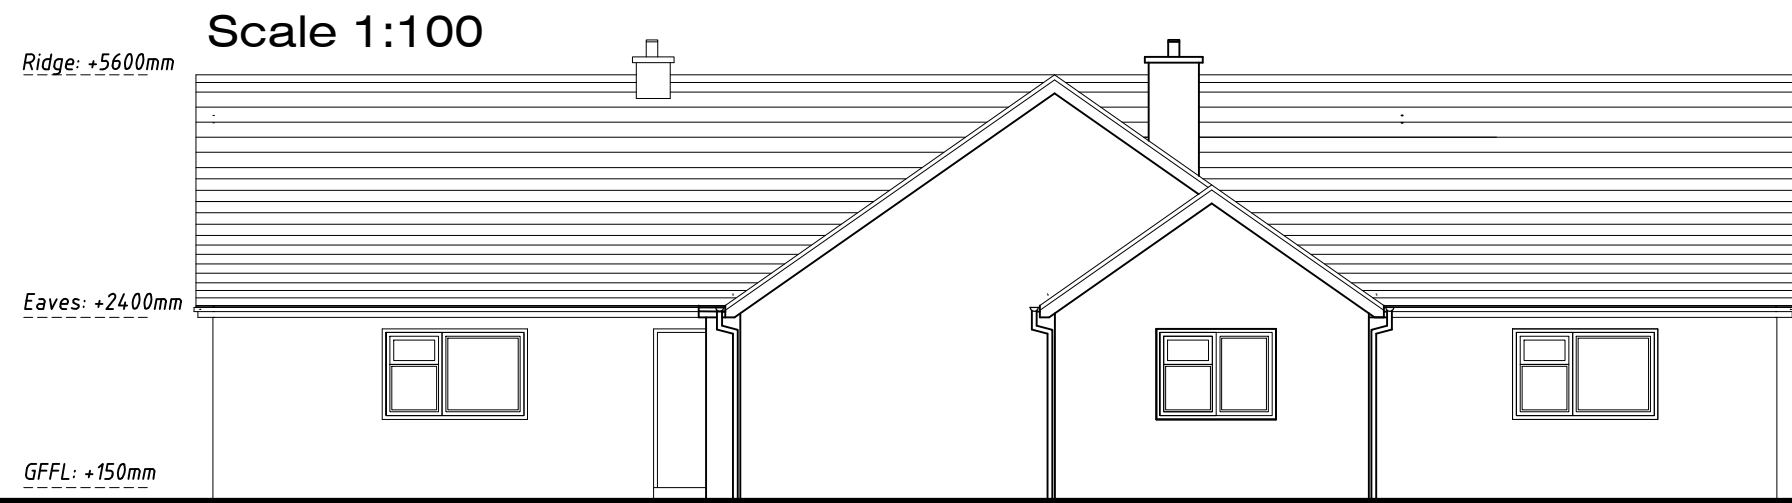

Rear Elevation

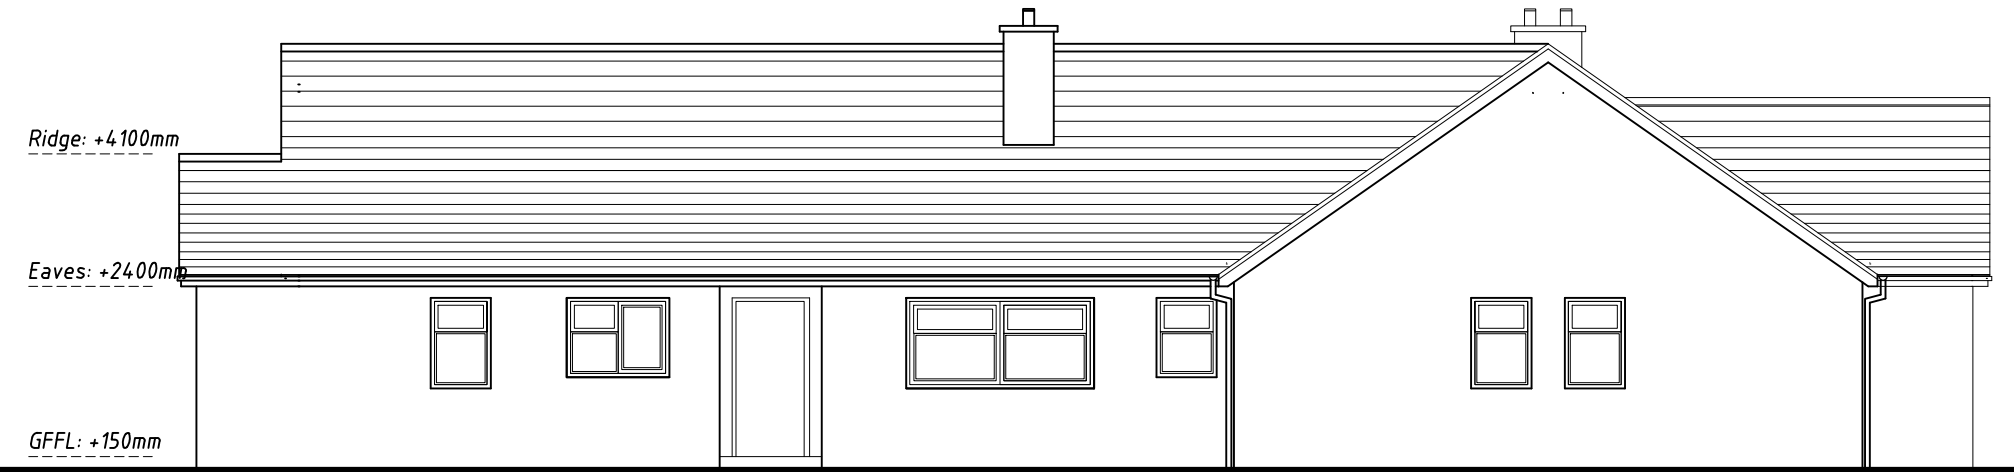


Side Elevation

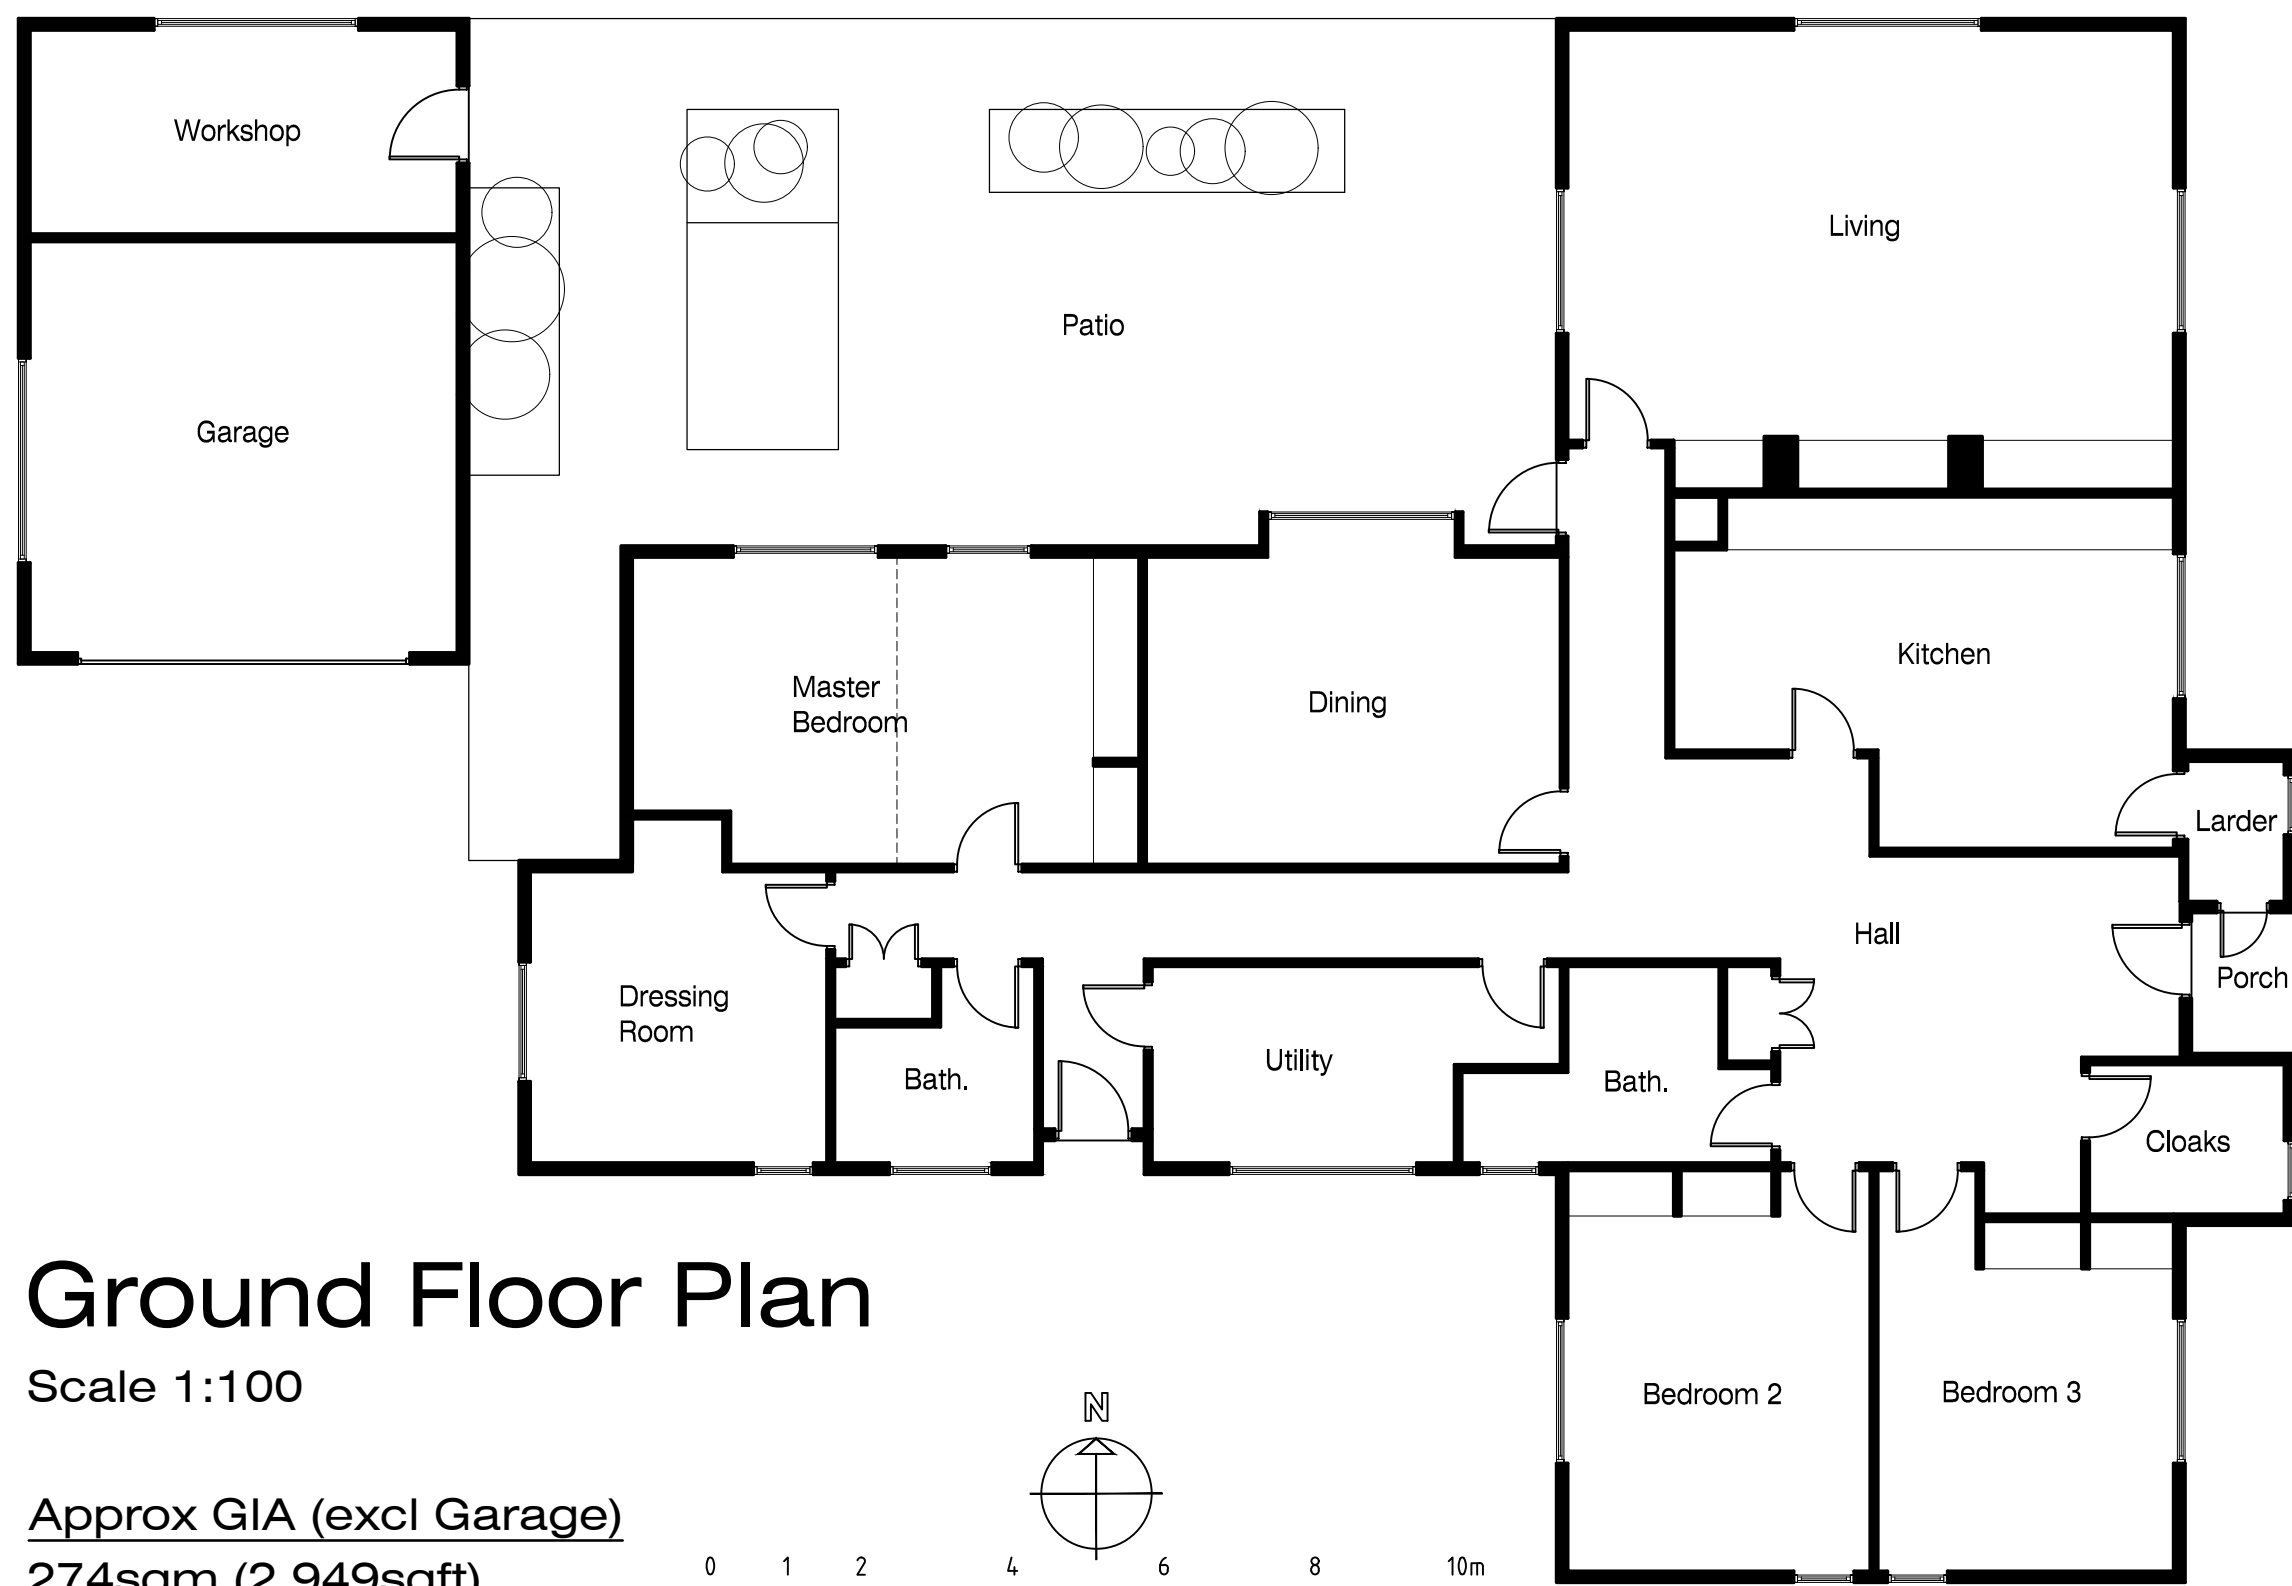

Ground Floor Plan

Scale 1:100

Approx GIA (excl Garage)  
274sqm (2,949sqft)

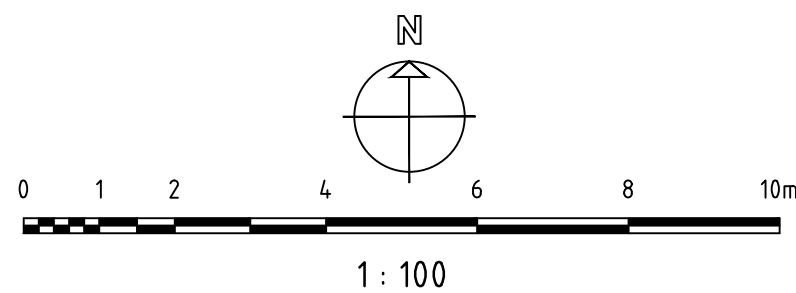

Note: Drawings from 3rd Party.  
Full survey and dimension  
check required.



Location Plan

Scale 1:1250

rev.	date	drawn	chk'd
		JH	GSA
number		date	
1:100@A2		16.06.20	
date		checked	
16.06.20		GSA	
number		date	
2982/01		16.06.20	

**Gould Singleton Architects**  
Earls Way, Halesowen, West Midlands, B63 3HR  
Tel: 0121 550 0359 Fax: 0121 550 8088  
e-mail: info@gould-singleton.co.uk

**Windlehurst House**  
Belbroughton Road  
Broom

Existing Plans & Elevations

This drawing and the building works depicted are the copyright of the Architects and may not be reproduced except by written permission. This drawing must be read and checked against any specialist drawings and information provided. Do not scale prints. Figured dimensions