

EXISTING GROUND FLOOR PLAN
SCALE 1:50



6 Winsham Grove,
 London, SW11 6ND

www.FastPlansUK.co.uk

Project: Loft Conversion with
 Dormer to rear.


Address:
 29 SHIREHALL LANE NW4 2PT

Scale: 1:50 @ A3 Dwg. no: A01


Drawn by: O.B.S Date Drawn: 17-MAR-2021

For Drawings Tel: 020 3542 1777

E-mail: plans@FastPlansUK.co.uk

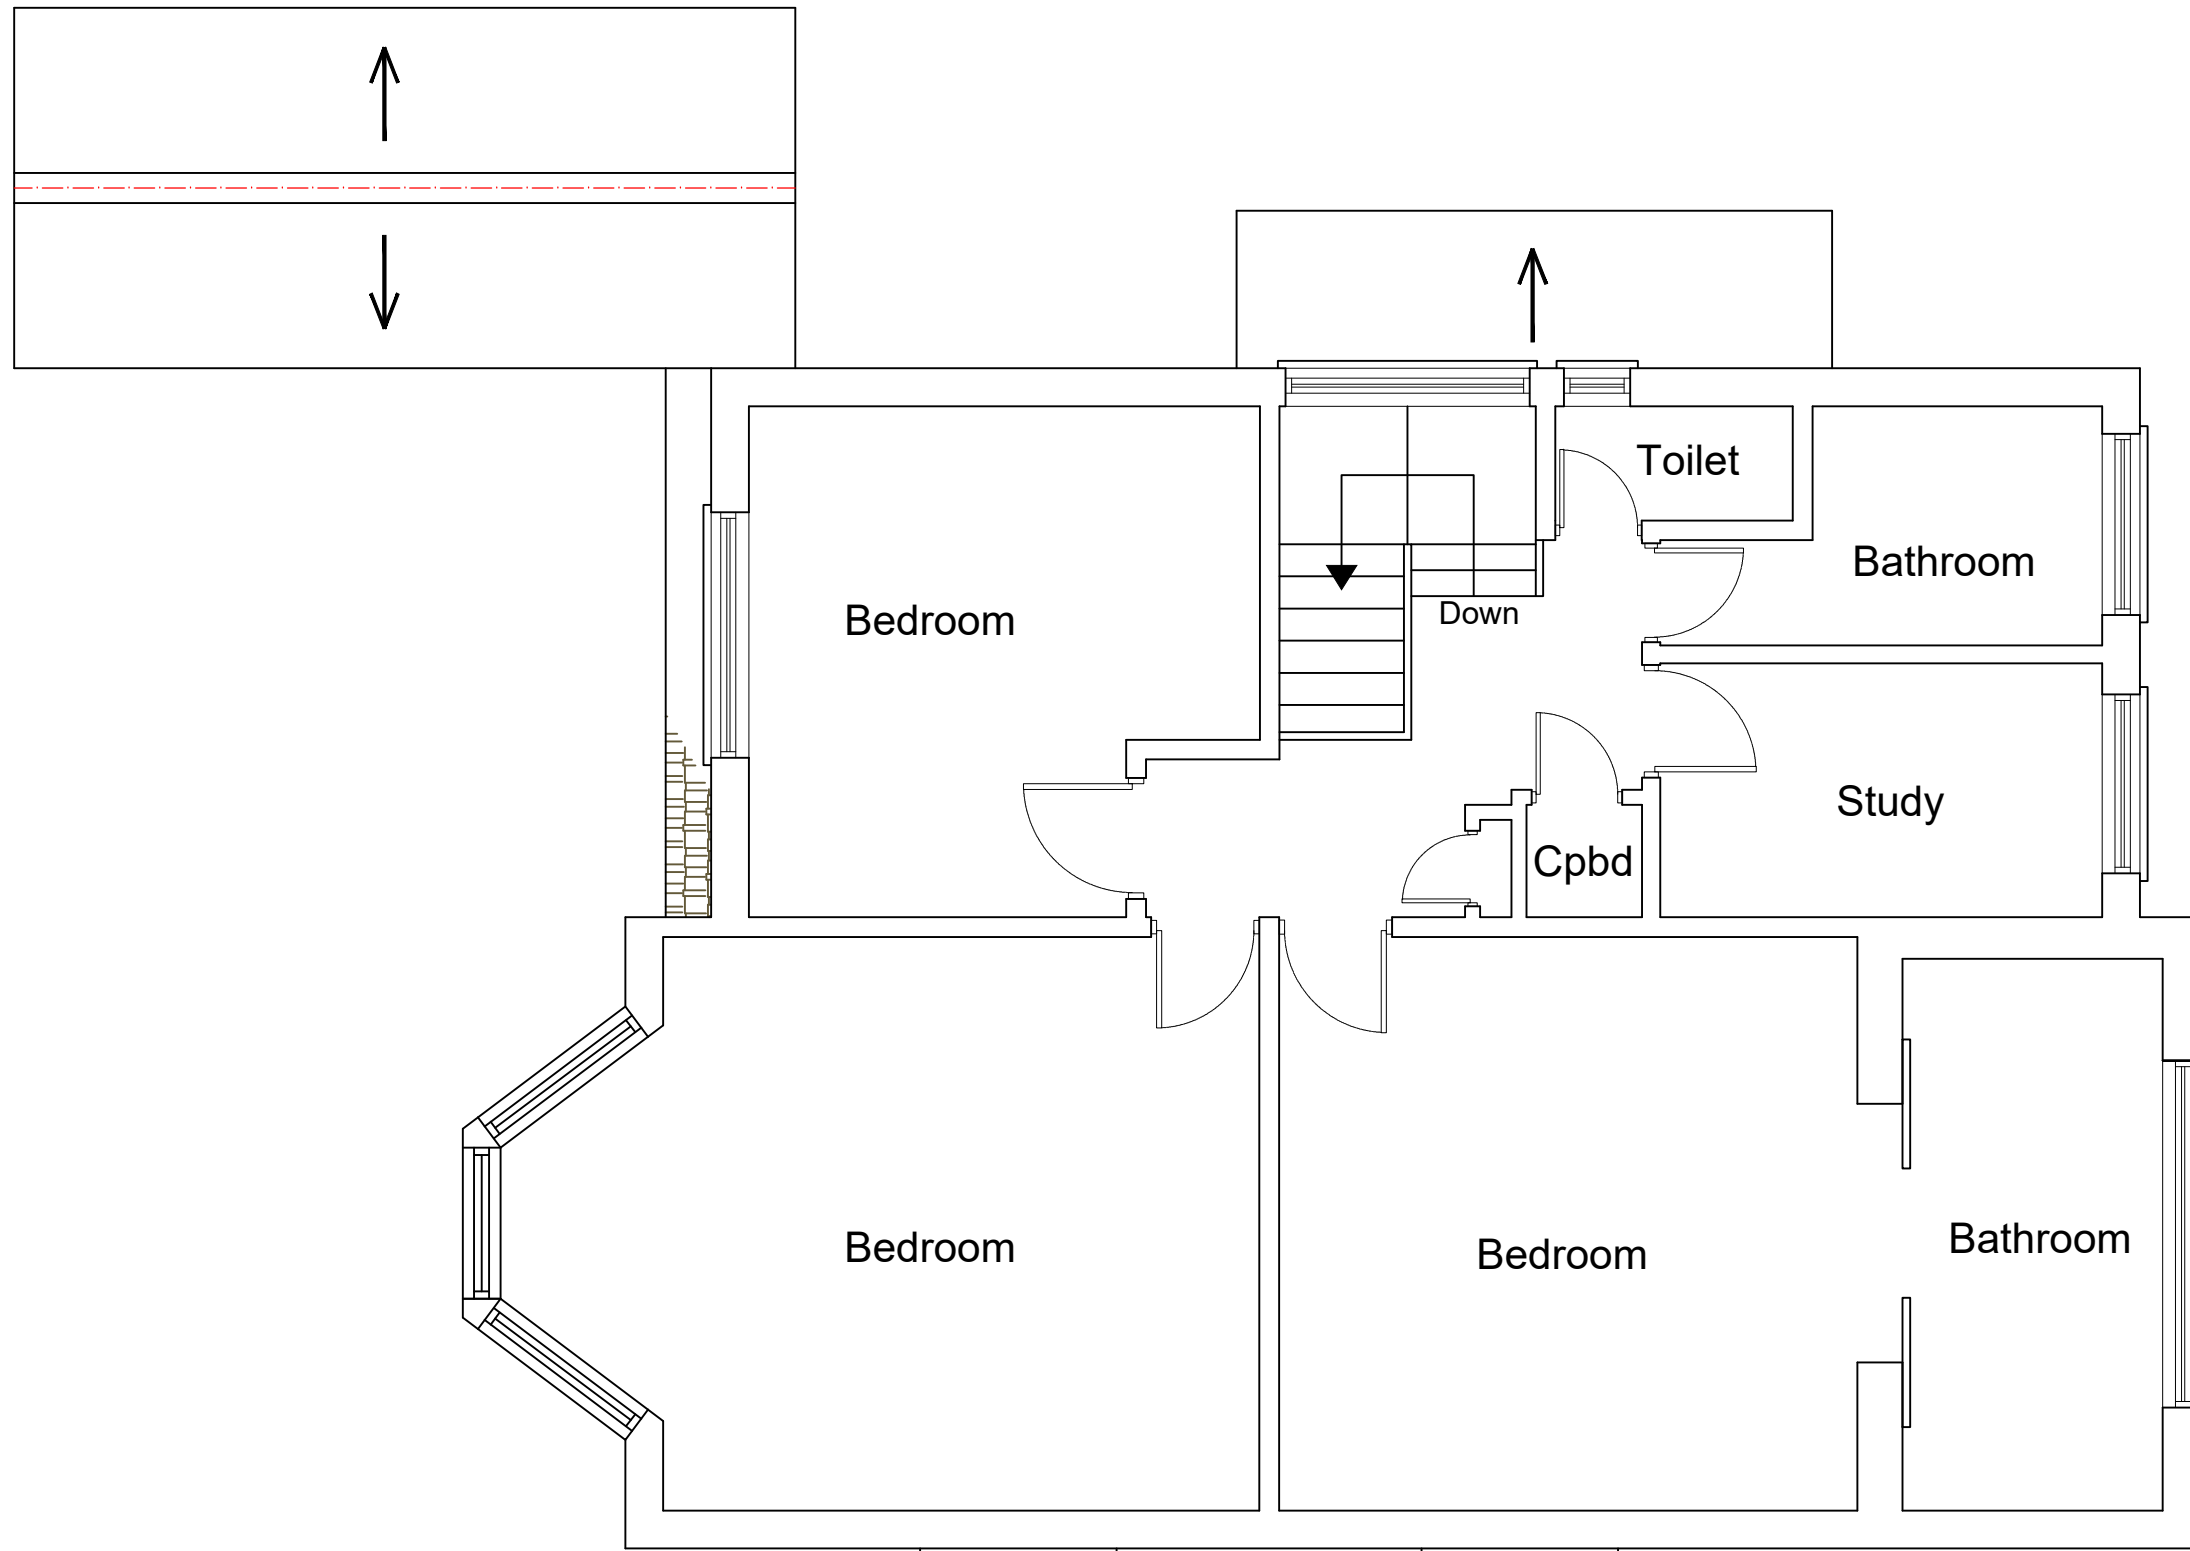

EXISTING FIRST FLOOR PLAN
SCALE 1:50

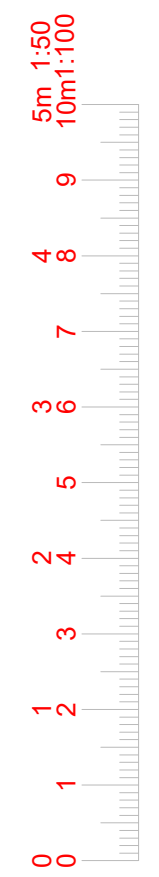

6 Winsham Grove,
 London, SW11 6ND

www.FastPlansUK.co.uk

Project: Loft Conversion with
 Dormer to rear.


Address: 29 SHIREHALL LANE NW4 2PT

Scale: 1:50 @ A3	Dwg. no: A02
---------------------	-----------------


Drawn by: O.B.S	Date Drawn: 17-MAR-2021
--------------------	----------------------------

For Drawings Tel: 020 3542 1777

E-mail: plans@FastPlansUK.co.uk

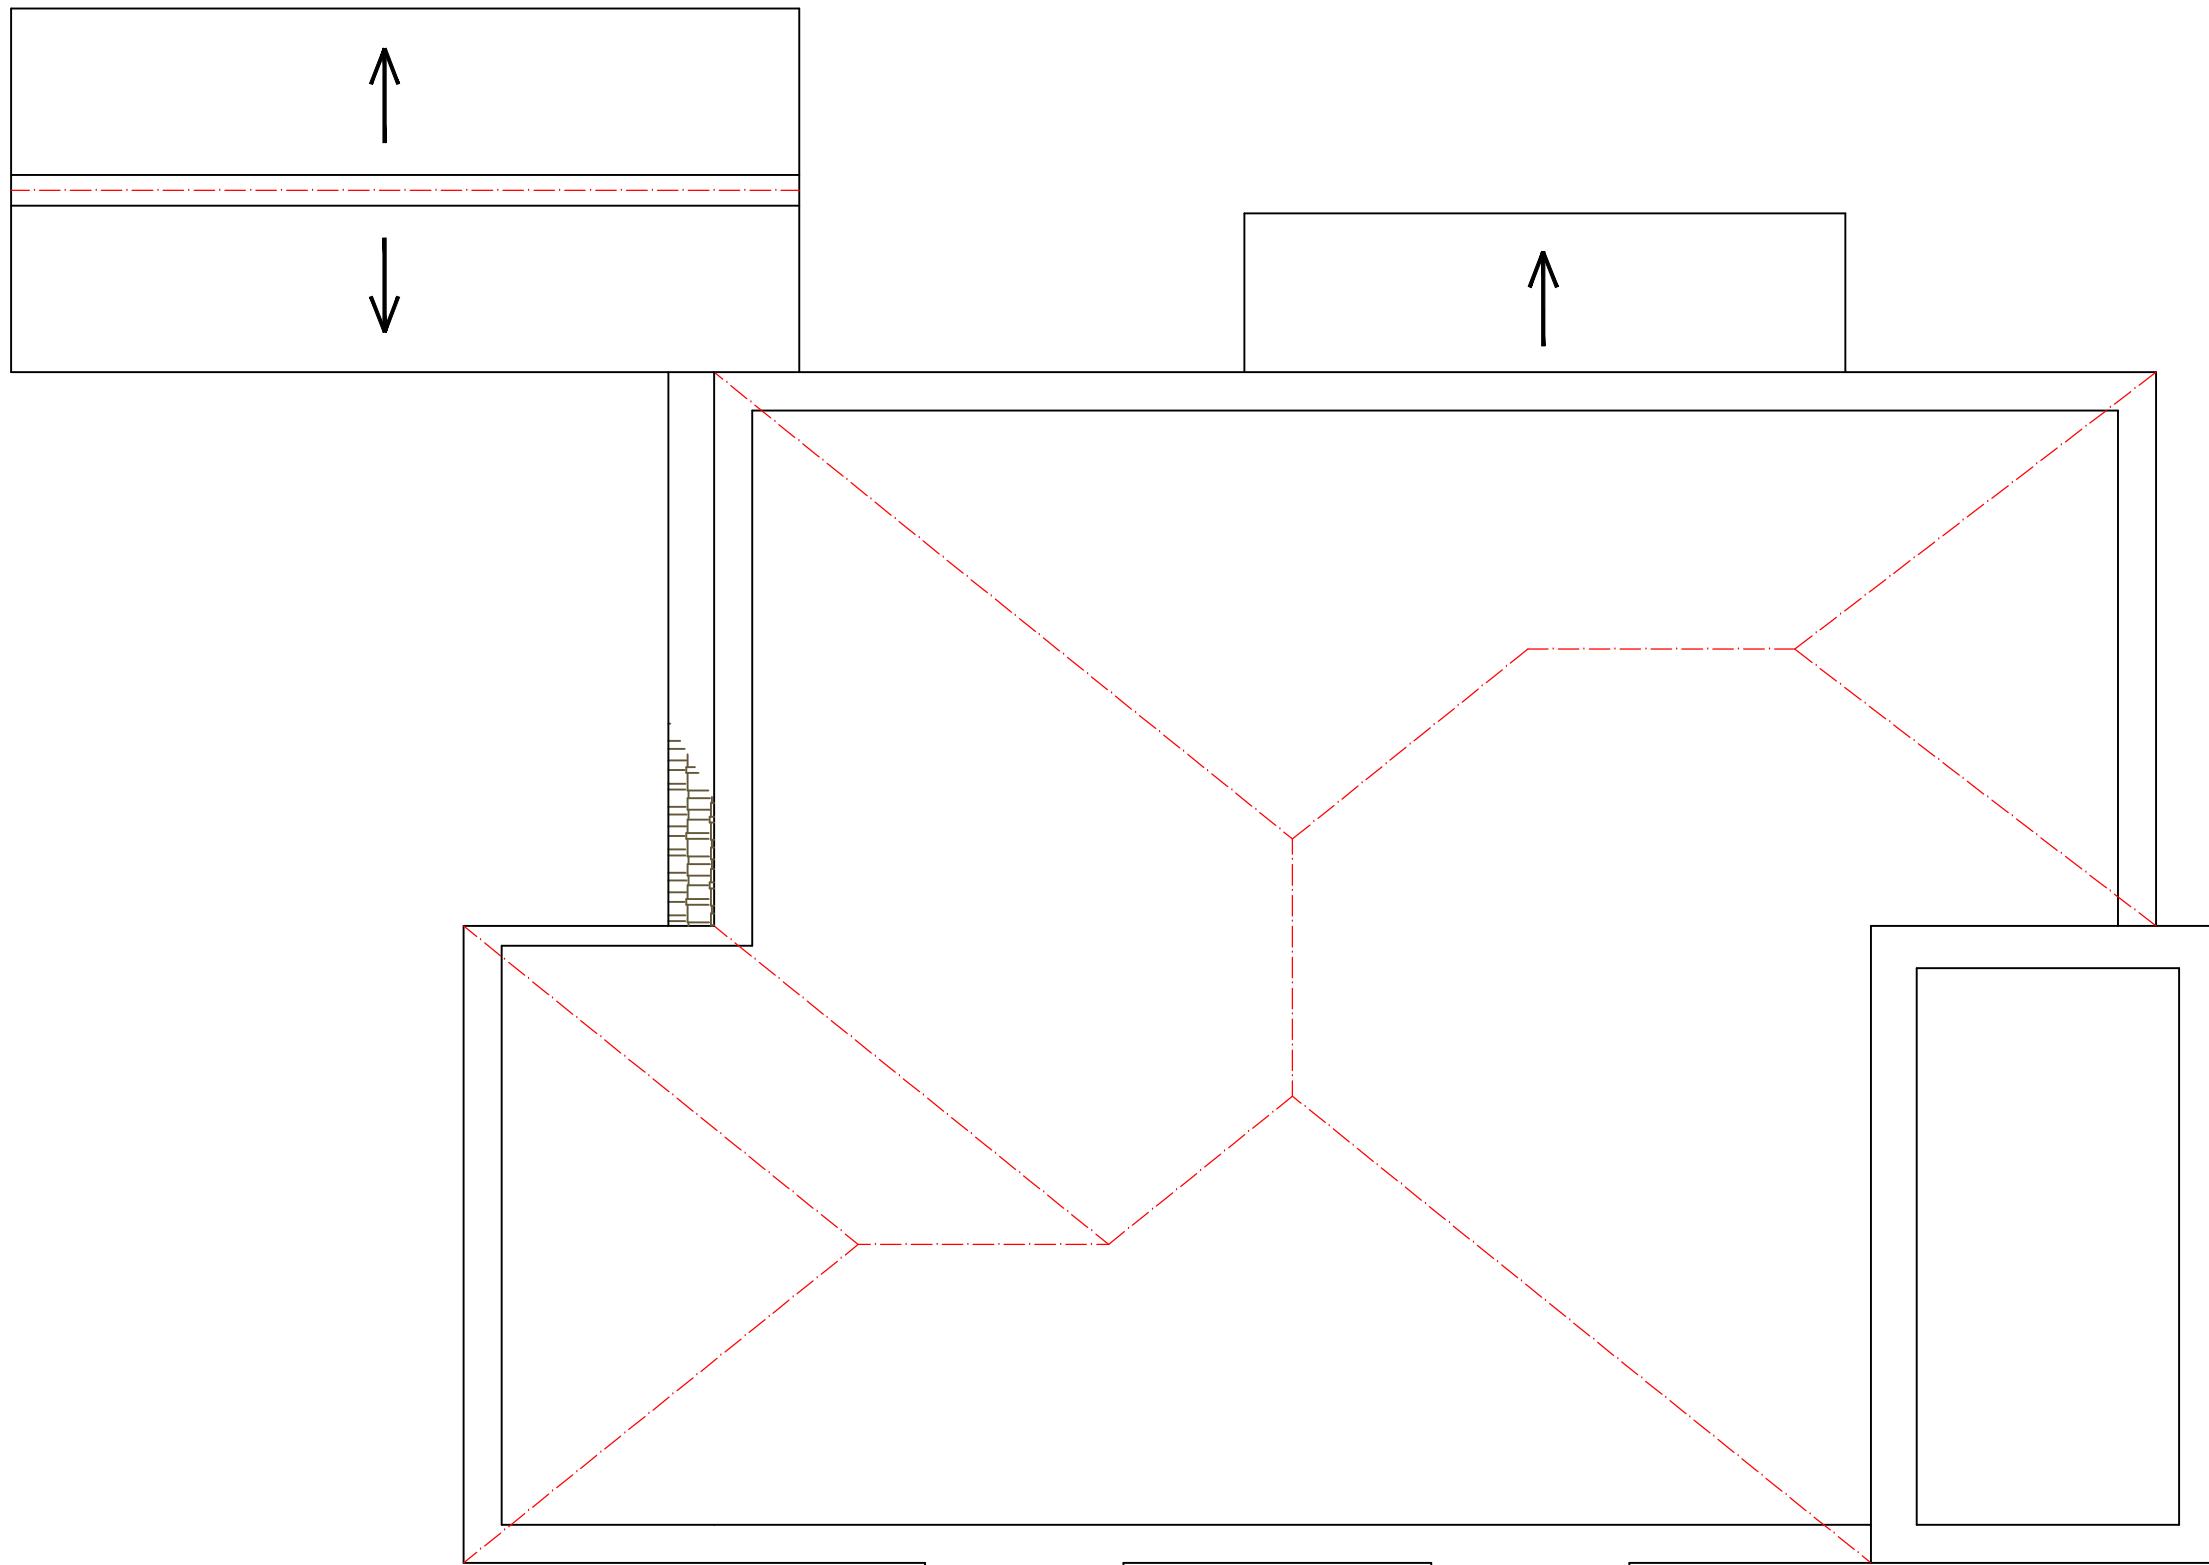

EXISTING LOFT PLAN
SCALE 1:50

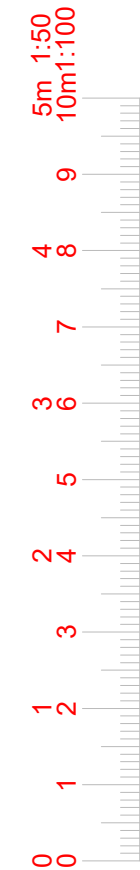

6 Winsham Grove,
 London, SW11 6ND

www.FastPlansUK.co.uk

Project: **Loft Conversion with
 Dormer to rear.**


Address: **29 SHIREHALL LANE NW4 2PT**

Scale: **1:50 @ A3** Dwg. no: **A03**


Drawn by: **O.B.S** Date Drawn: **17-MAR-2021**

For Drawings Tel: 020 3542 1777

E-mail: plans@FastPlansUK.co.uk

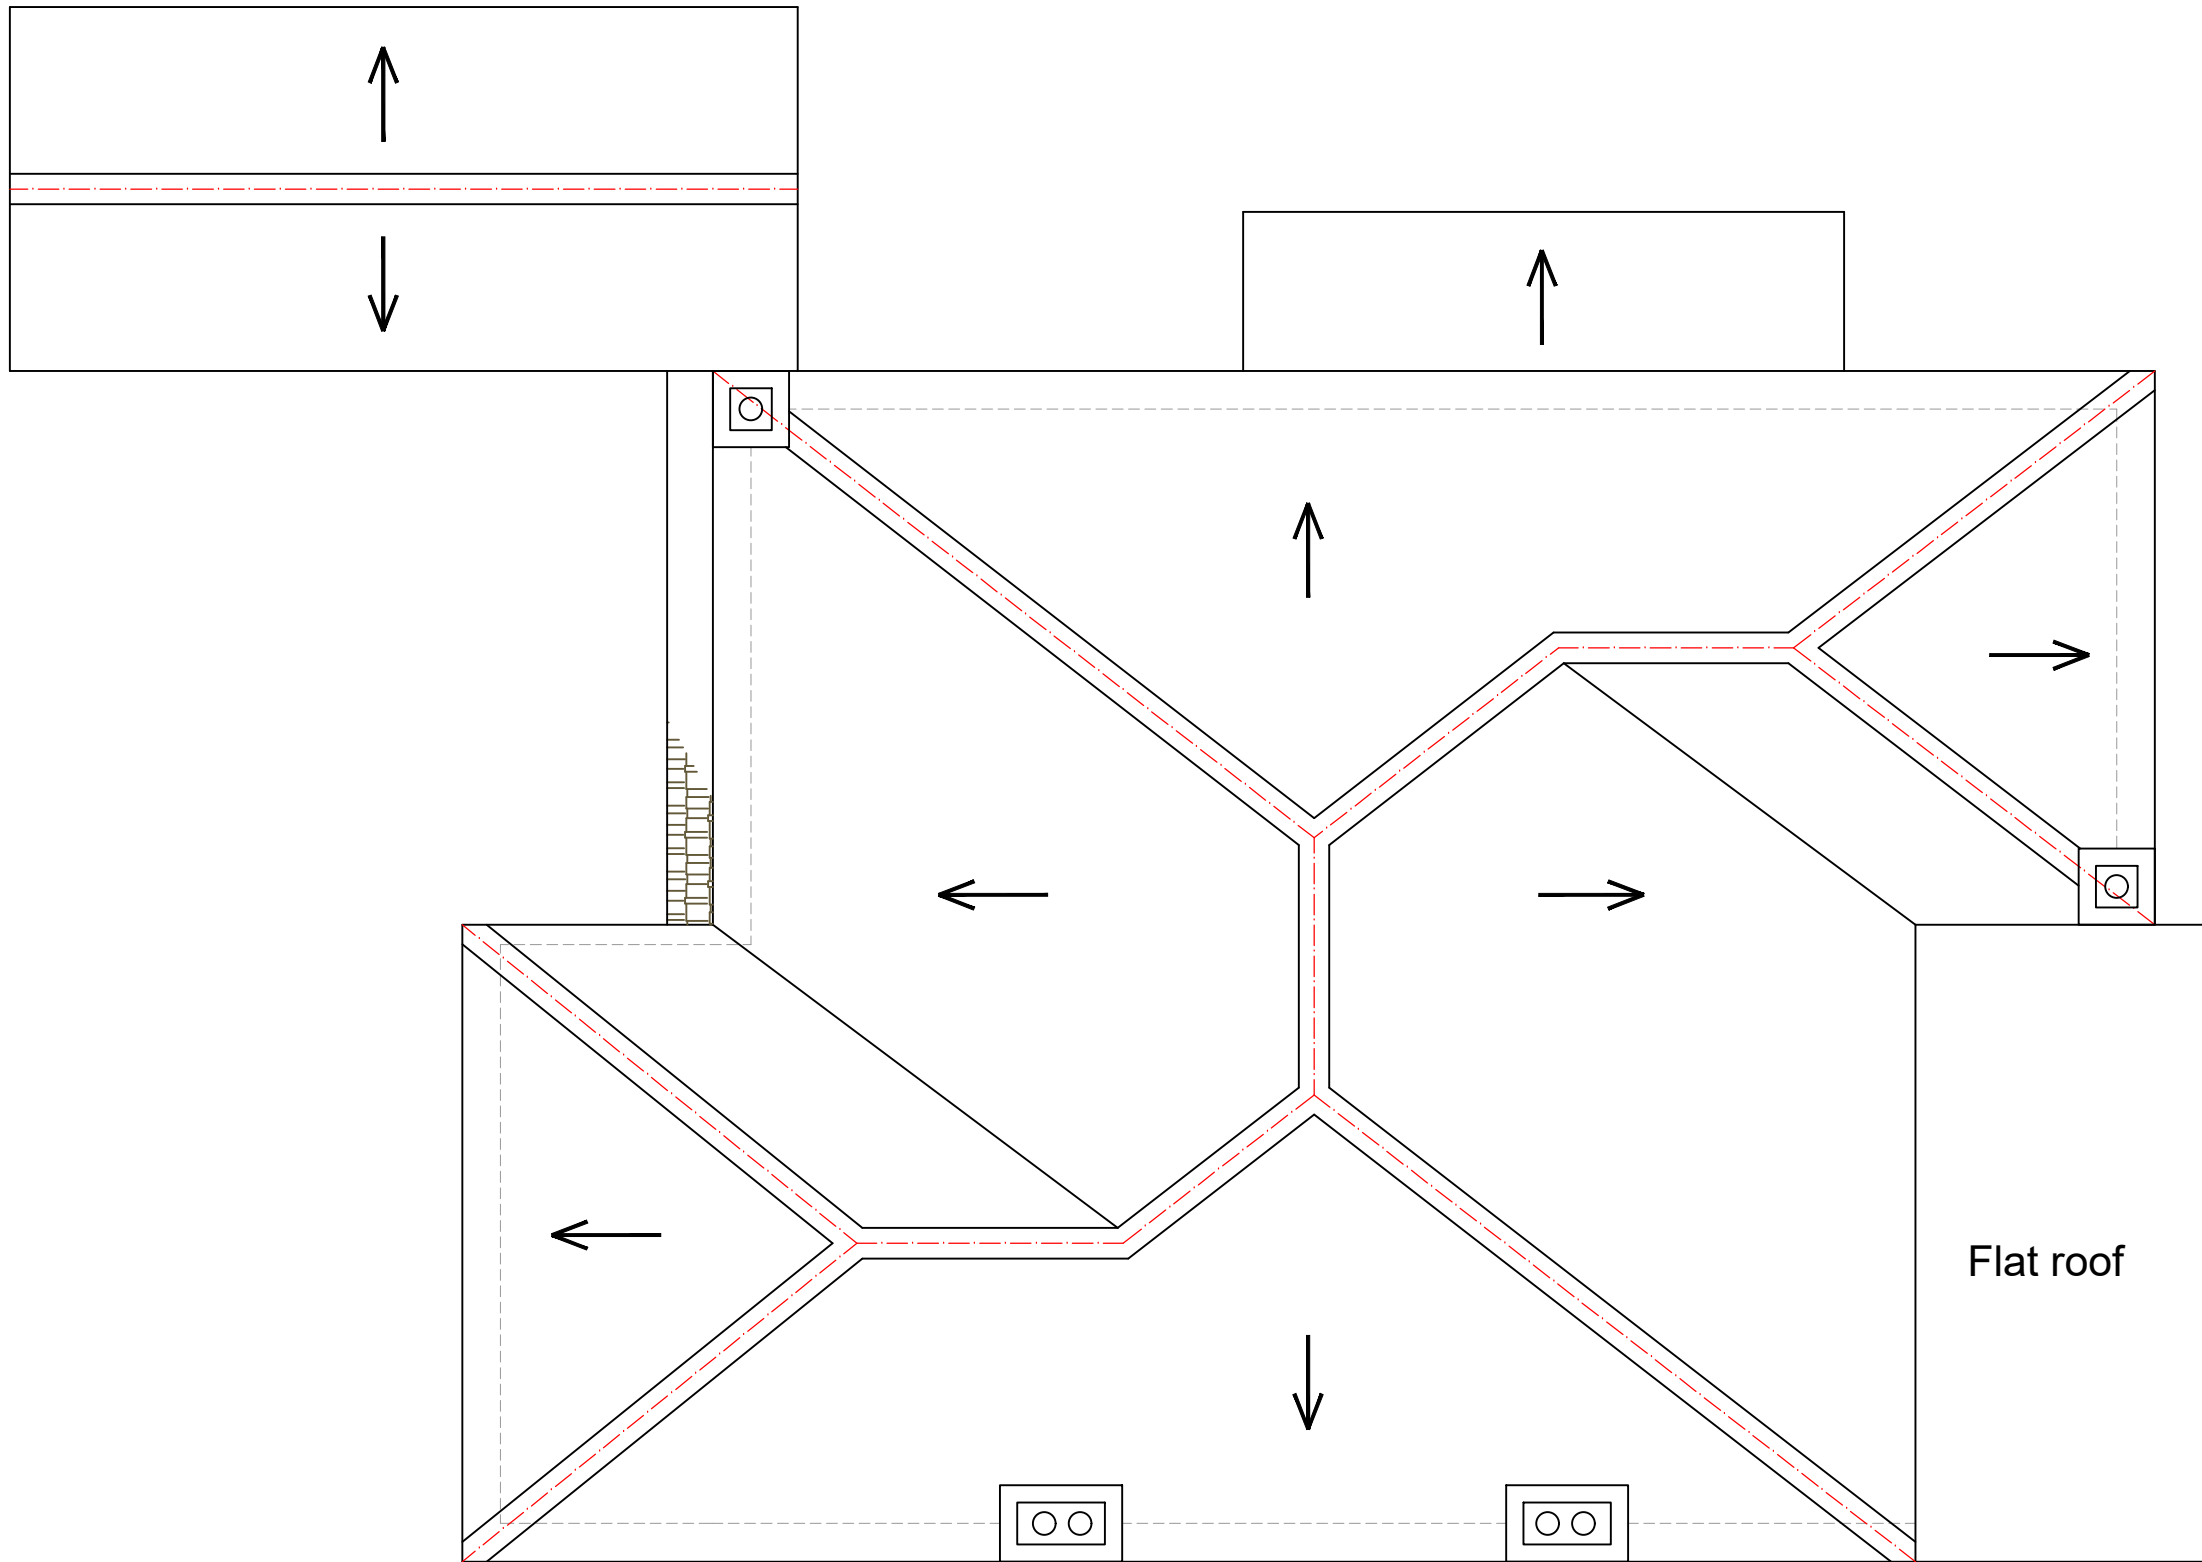

EXISTING ROOF PLAN
SCALE 1:50

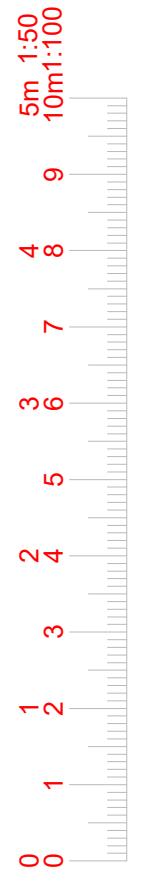

6 Winsham Grove,
 London, SW11 6ND

www.FastPlansUK.co.uk

Project: **Loft Conversion with
 Dormer to rear.**


Address: **29 SHIREHALL LANE NW4 2PT**

Scale: **1:50 @ A3** Dwg. no: **A04**

Drawn by: **O.B.S** Date Drawn: **17-MAR-2021**

For Drawings Tel: 020 3542 1777

E-mail: plans@FastPlansUK.co.uk

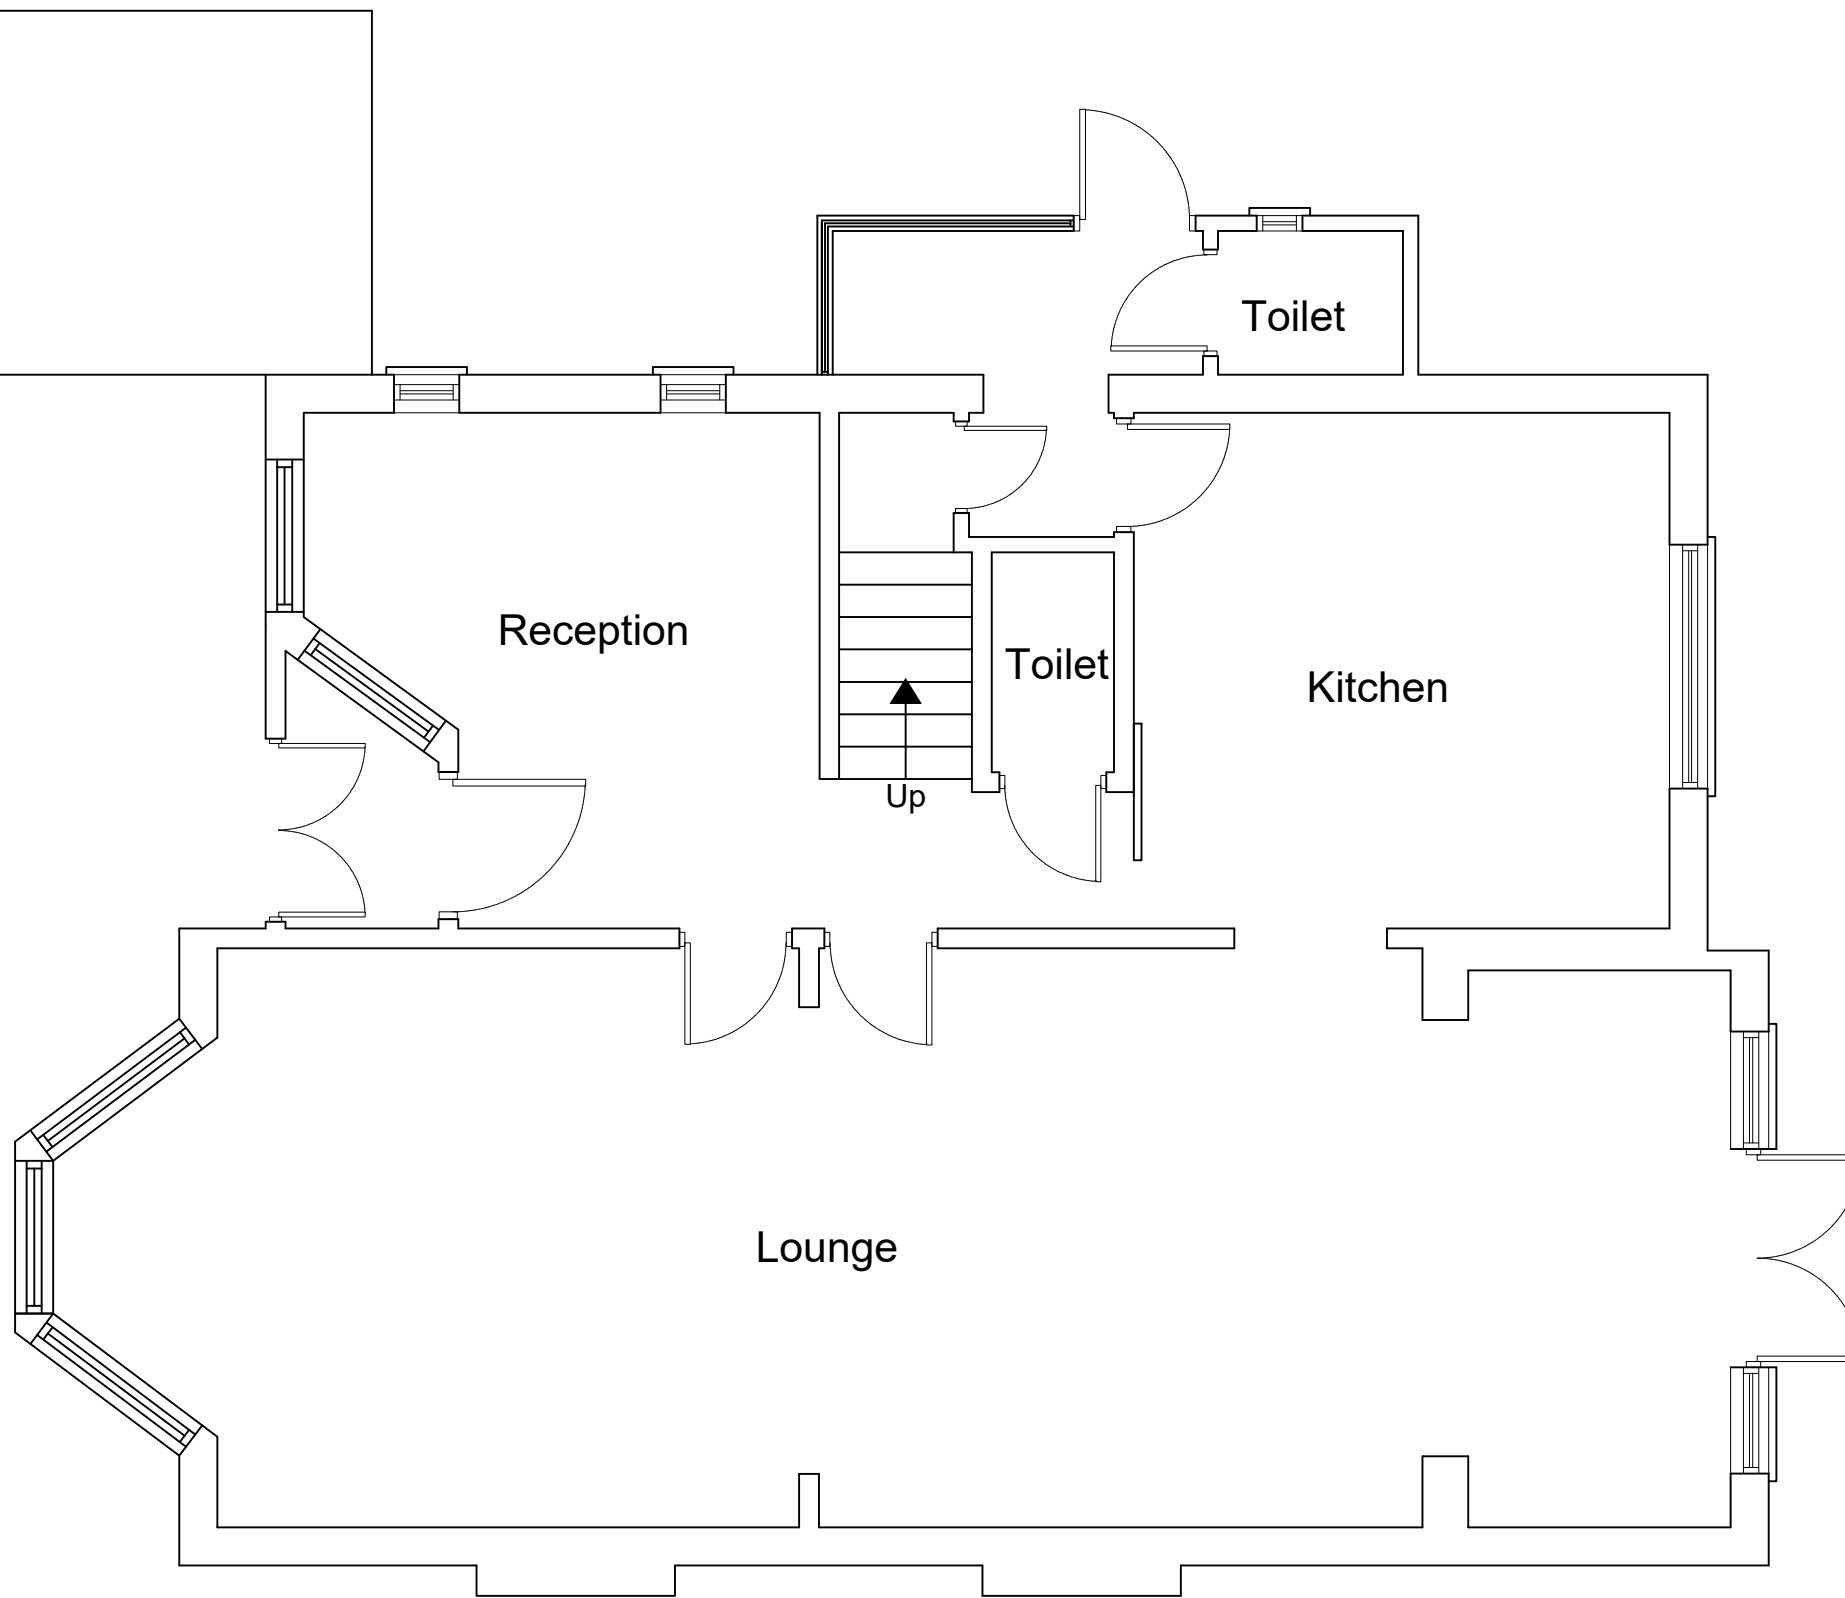

PROPOSED GROUND FLOOR PLAN
SCALE 1:50



6 Winsham Grove,
 London, SW11 6ND

www.FastPlansUK.co.uk

Project: **Loft Conversion with
 Dormer to rear.**


Address: **29 SHIREHALL LANE NW4 2PT**

Scale: **1:50 @ A3** Dwg. no: **A05**

Drawn by: **O.B.S** Date Drawn: **17-MAR-2021**

For Drawings Tel: 020 3542 1777

E-mail: plans@FastPlansUK.co.uk

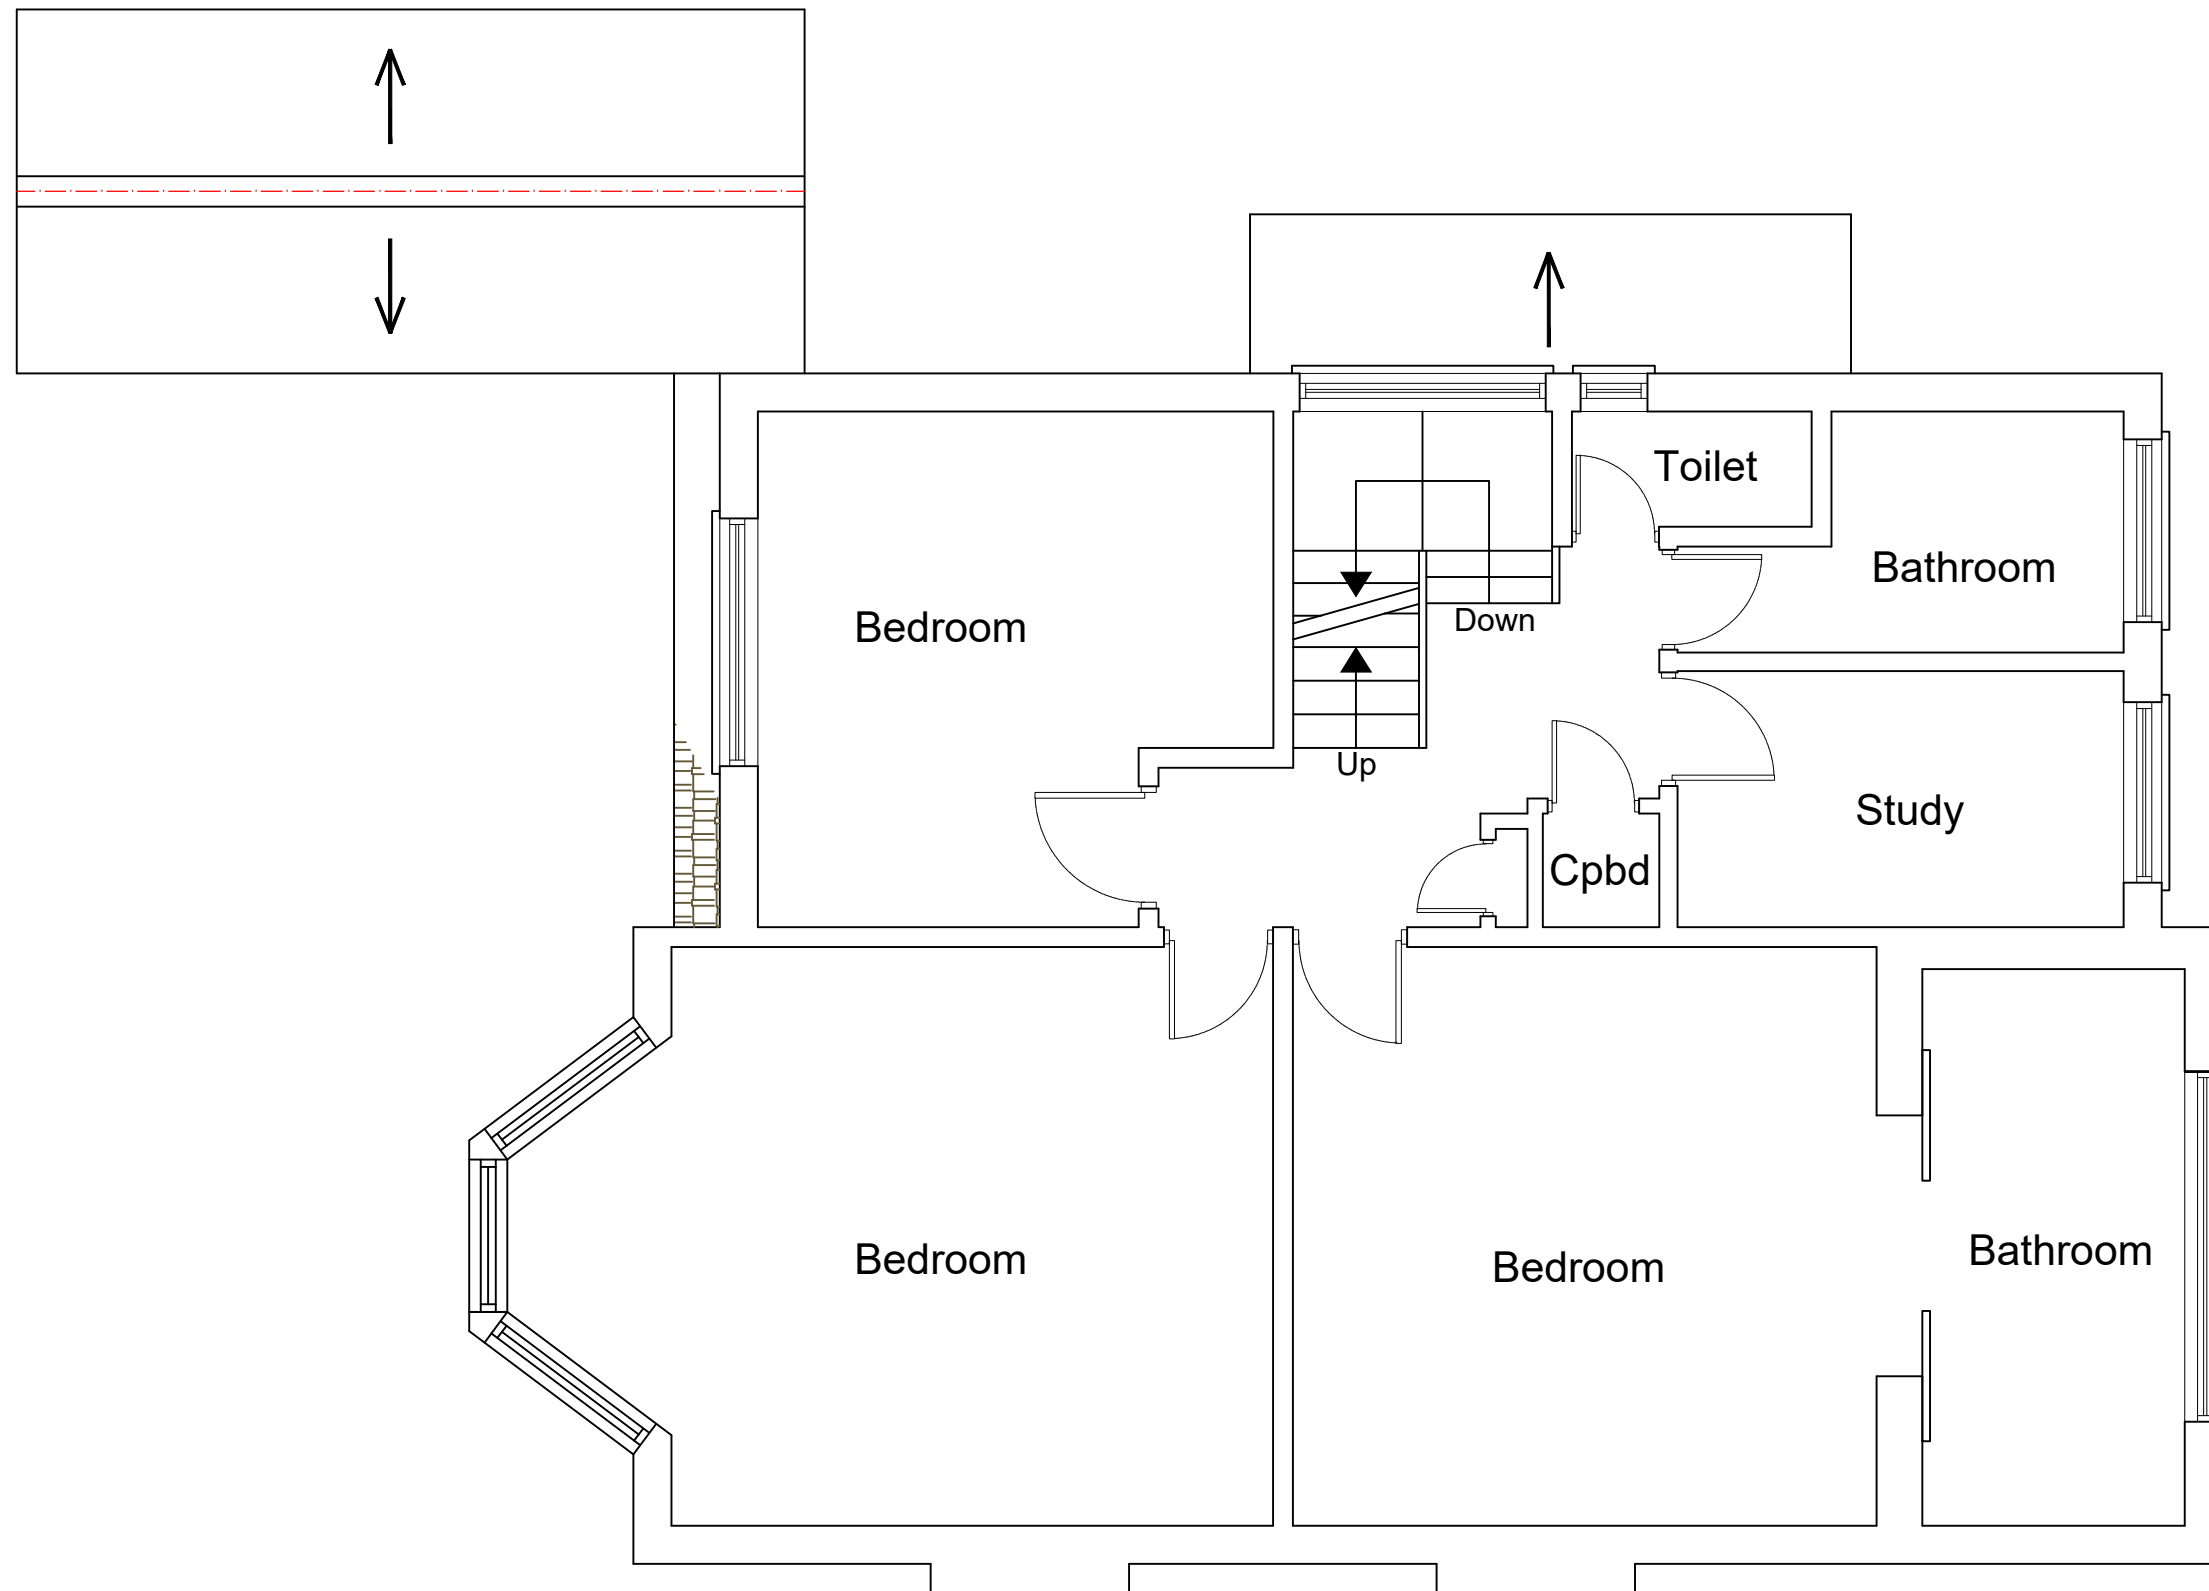

PROPOSED FIRST FLOOR PLAN
SCALE 1:50



6 Winsham Grove,
 London, SW11 6ND

www.FastPlansUK.co.uk

Project: **Loft Conversion with
 Dormer to rear.**


Address: **29 SHIREHALL LANE NW4 2PT**

Scale: **1:50 @ A3** Dwg. no: **A06**

Drawn by: **O.B.S** Date Drawn: **17-MAR-2021**

For Drawings Tel: 020 3542 1777

E-mail: plans@FastPlansUK.co.uk

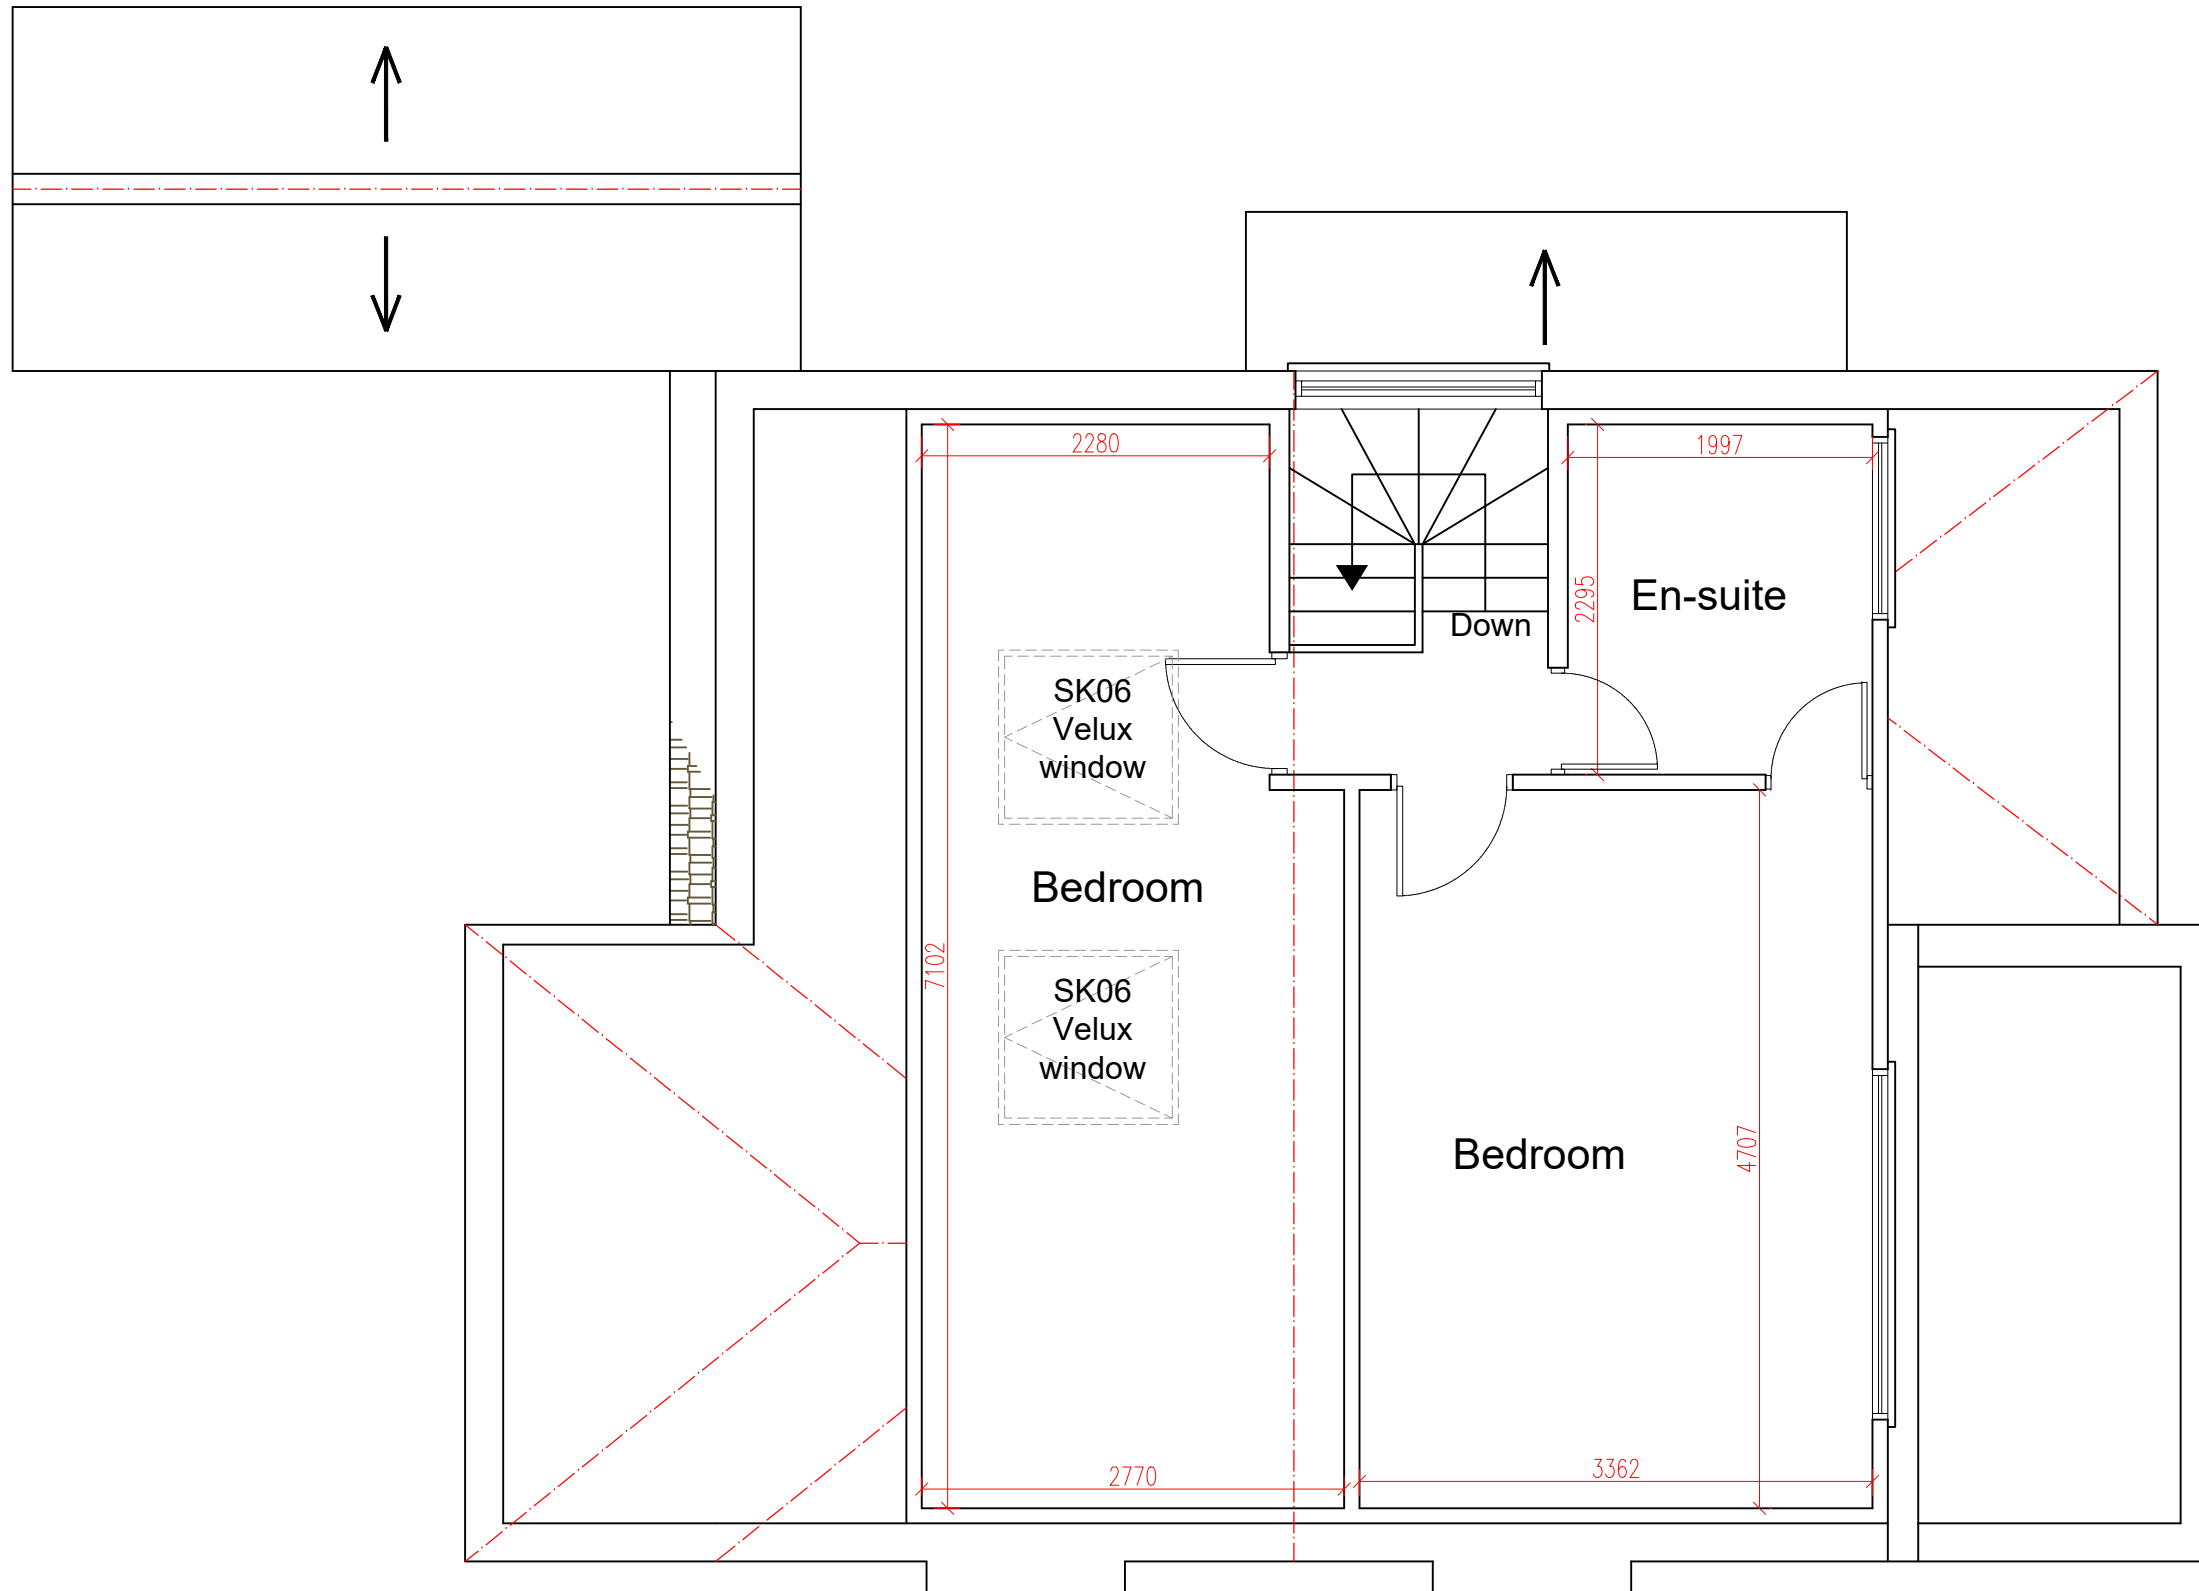

PROPOSED LOFT PLAN
SCALE 1:50



6 Winsham Grove,
 London, SW11 6ND

www.FastPlansUK.co.uk

Project: **Loft Conversion with
 Dormer to rear.**


Address: **29 SHIREHALL LANE NW4 2PT**

Scale: **1:50 @ A3** Dwg. no: **A07**

Drawn by: **O.B.S** Date Drawn: **17-MAR-2021**

For Drawings Tel: 020 3542 1777

E-mail: plans@FastPlansUK.co.uk

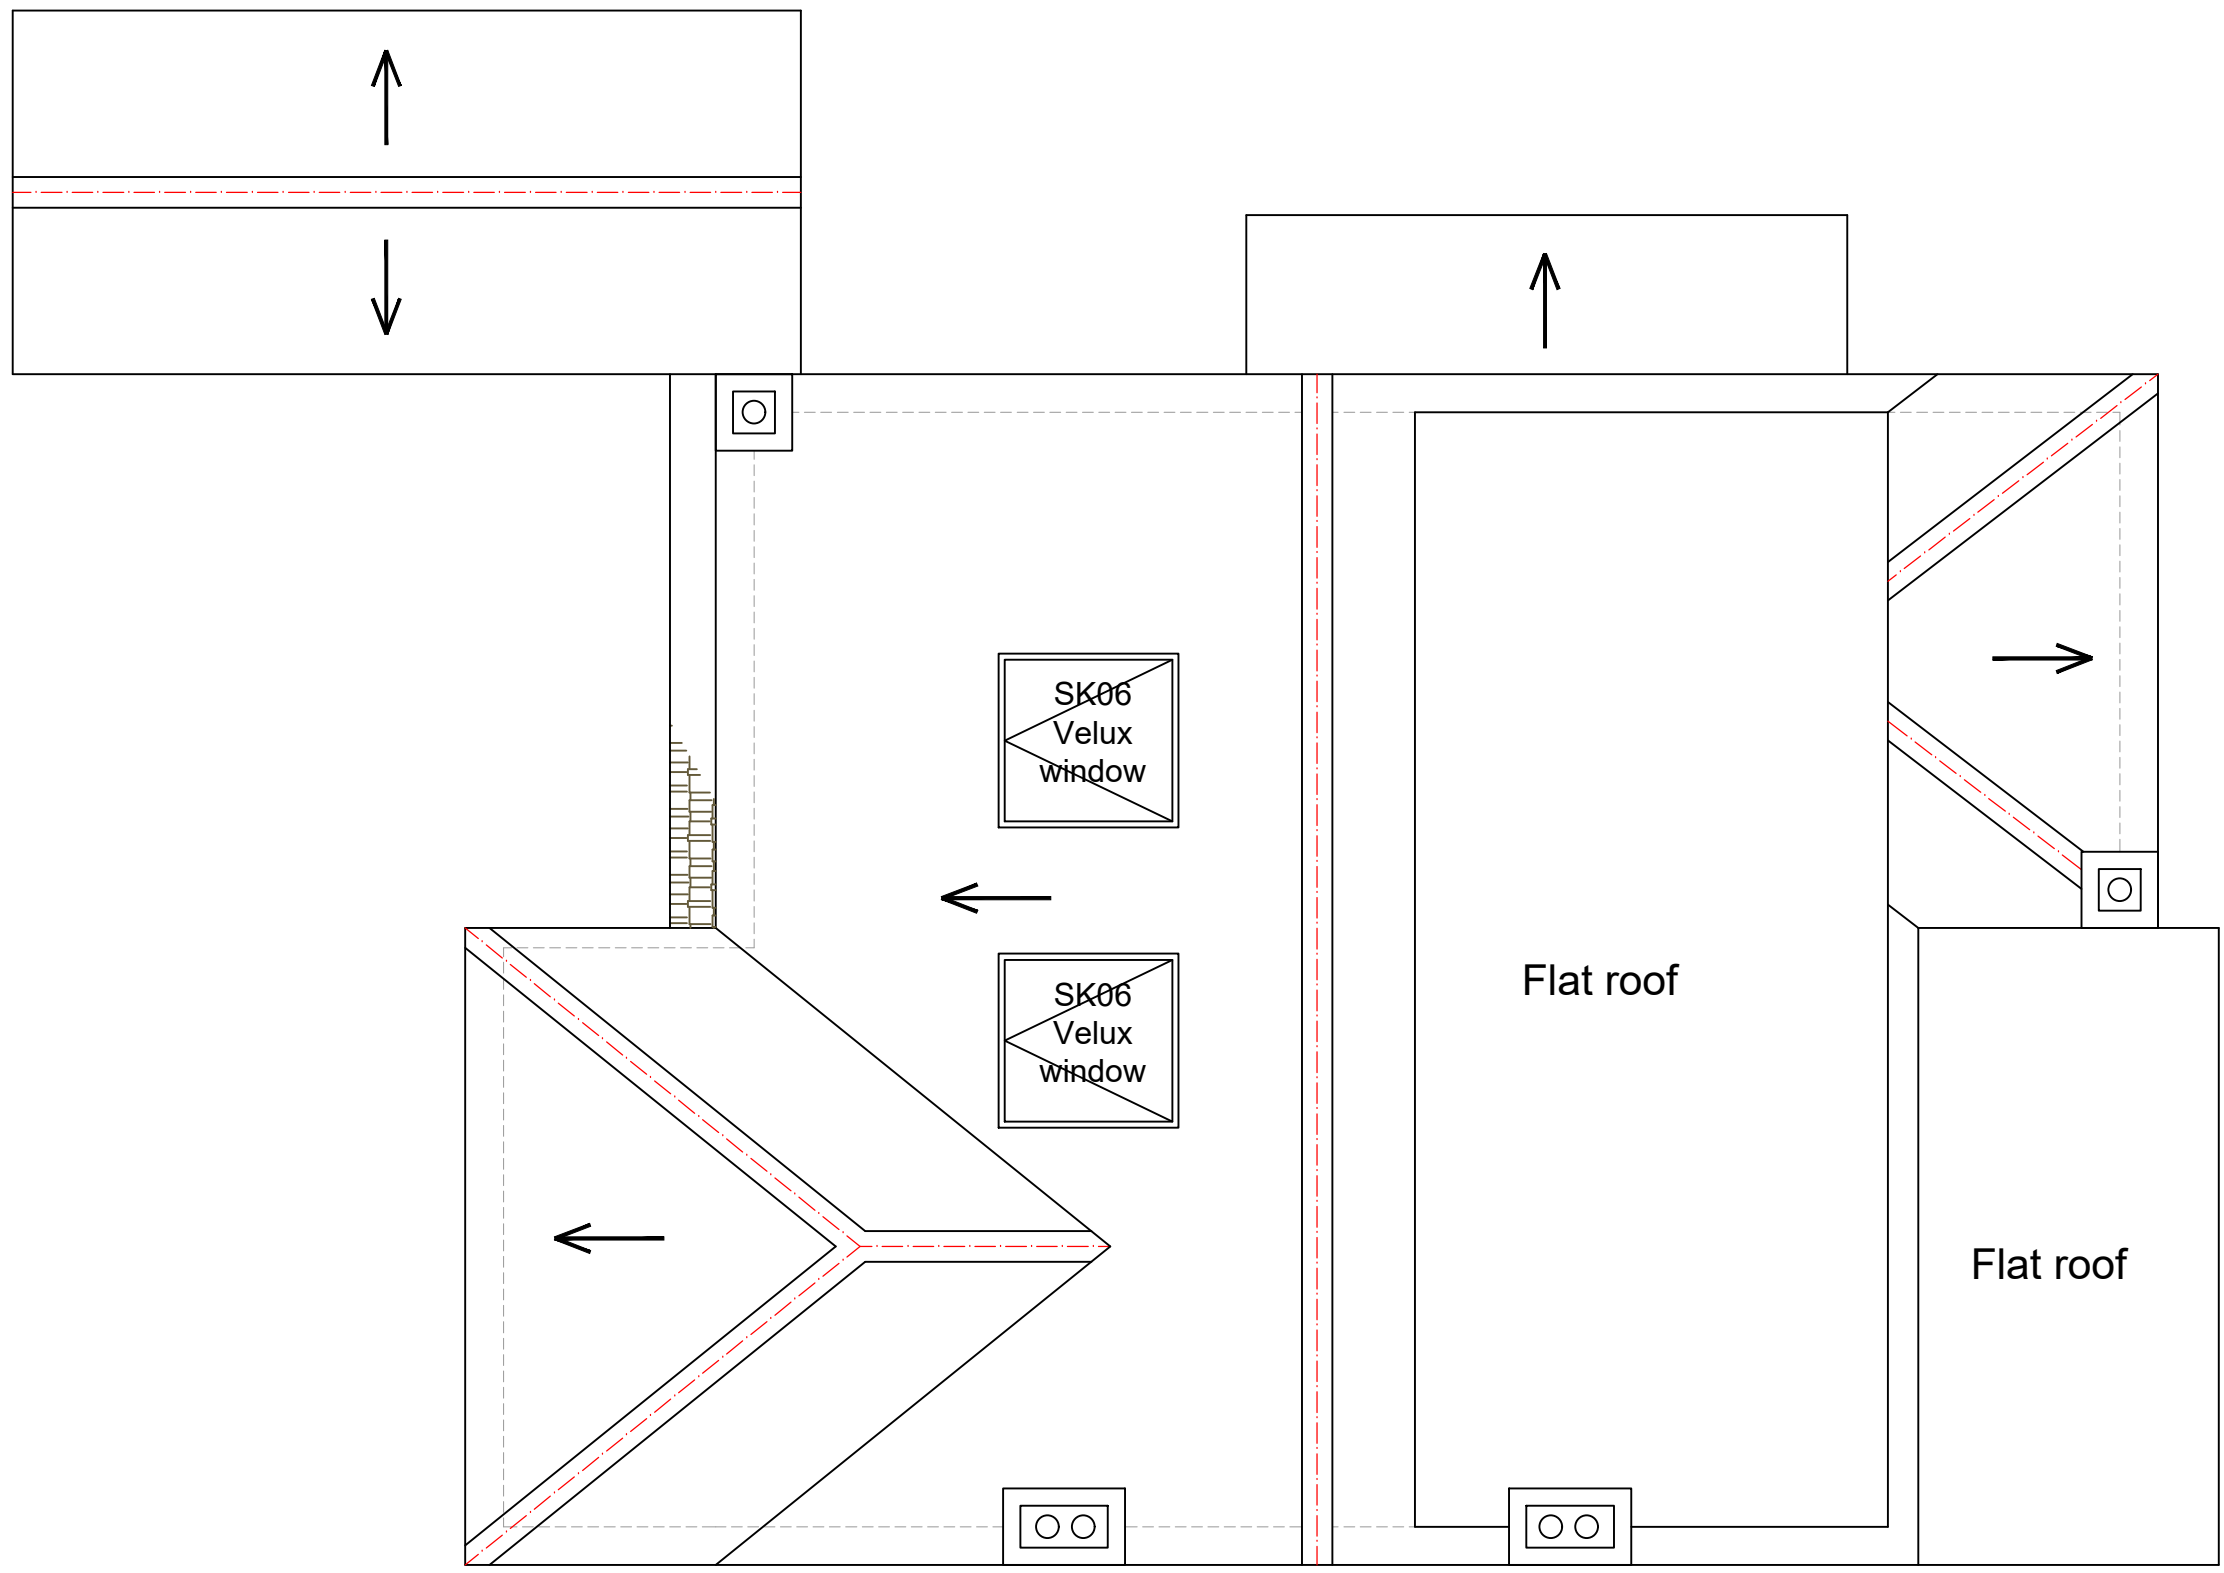

PROPOSED ROOF PLAN
SCALE 1:50



6 Winsham Grove,
 London, SW11 6ND

www.FastPlansUK.co.uk

Project: **Loft Conversion with
 Dormer to rear.**

Address: **29 SHIREHALL LANE NW4 2PT**

Scale: **1:50 @ A3** Dwg. no: **A08**

Drawn by: **O.B.S** Date Drawn: **17-MAR-2021**

For Drawings Tel: 020 3542 1777

E-mail: plans@FastPlansUK.co.uk




EXISTING FRONT ELEVATION
SCALE 1:100




EXISTING REAR ELEVATION
SCALE 1:100



EXISTING ELEVATION SIDE A
SCALE 1:100

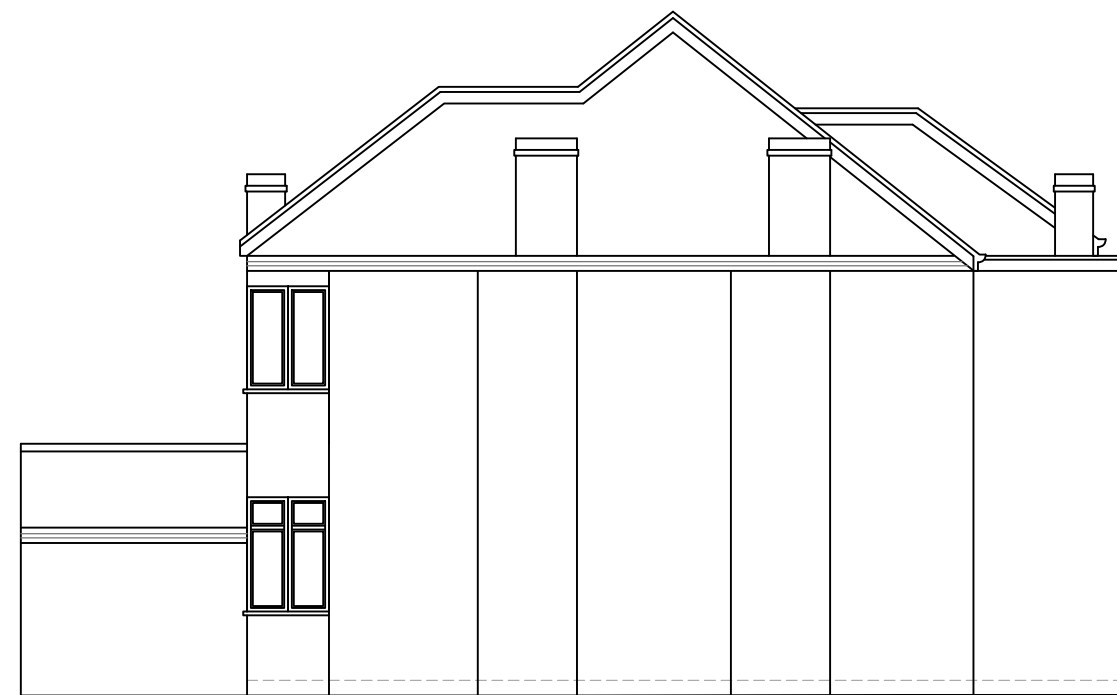

EXISTING ELEVATION SIDE B
SCALE 1:100

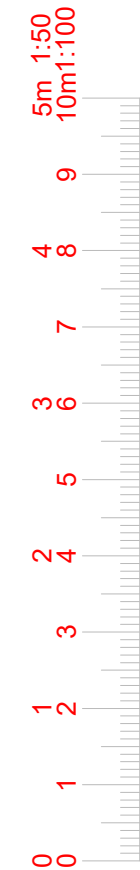

6 Winsham Grove,
London, SW11 6ND

www.FastPlansUK.co.uk

Project: **Loft Conversion with
Dormer to rear.**


Address: **29 SHIREHALL LANE NW4 2PT**

Scale: **1:100 @ A3** Dwg. no: **A09**

Drawn by: **O.B.S** Date Drawn: **17-MAR-2021**

For Drawings Tel: 020 3542 1777

E-mail: plans@FastPlansUK.co.uk

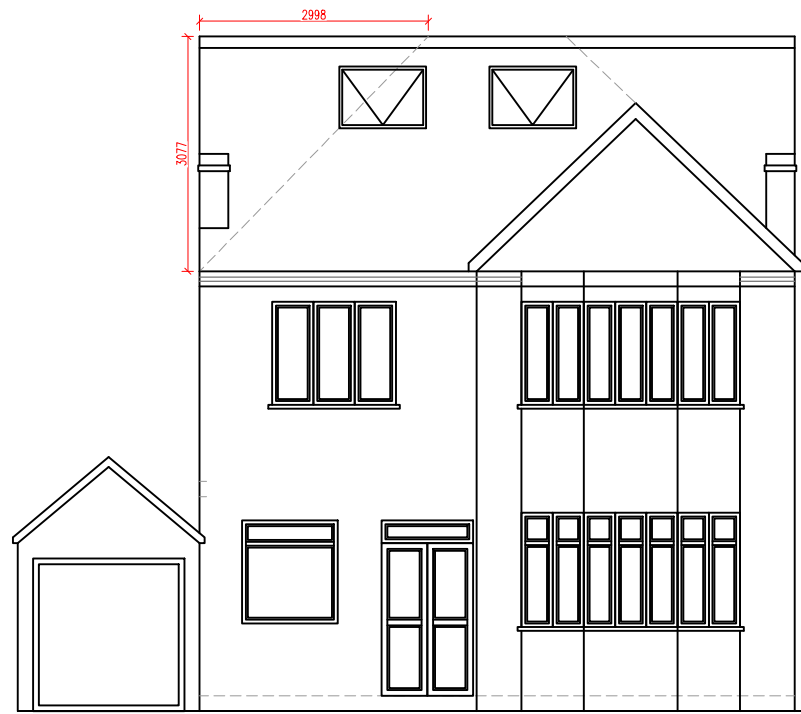

PROPOSED FRONT ELEVATION
SCALE 1:100

① = HIP TO GABLE

$$\frac{\textcircled{A} \quad \textcircled{B} \quad \textcircled{C}}{2 \times 3} = \frac{7.58 \times 3.07 \times 2.99}{2 \times 3}$$

$$\frac{69.57}{6} = 11.59 \times 2 = 23.19\text{m}^3$$

② = DORMER

$$\frac{\textcircled{X} \quad \textcircled{Y} \quad \textcircled{Z}}{2} = \frac{3.01 \times 2.38 \times 7.30}{2}$$

$$\frac{52.29}{2} = 26.14\text{m}^3$$


TOTAL VOLUME

$$23.19 + 26.14$$


$$= 49.33\text{m}^3 < 50\text{m}^3$$



PROPOSED REAR ELEVATION
SCALE 1:100

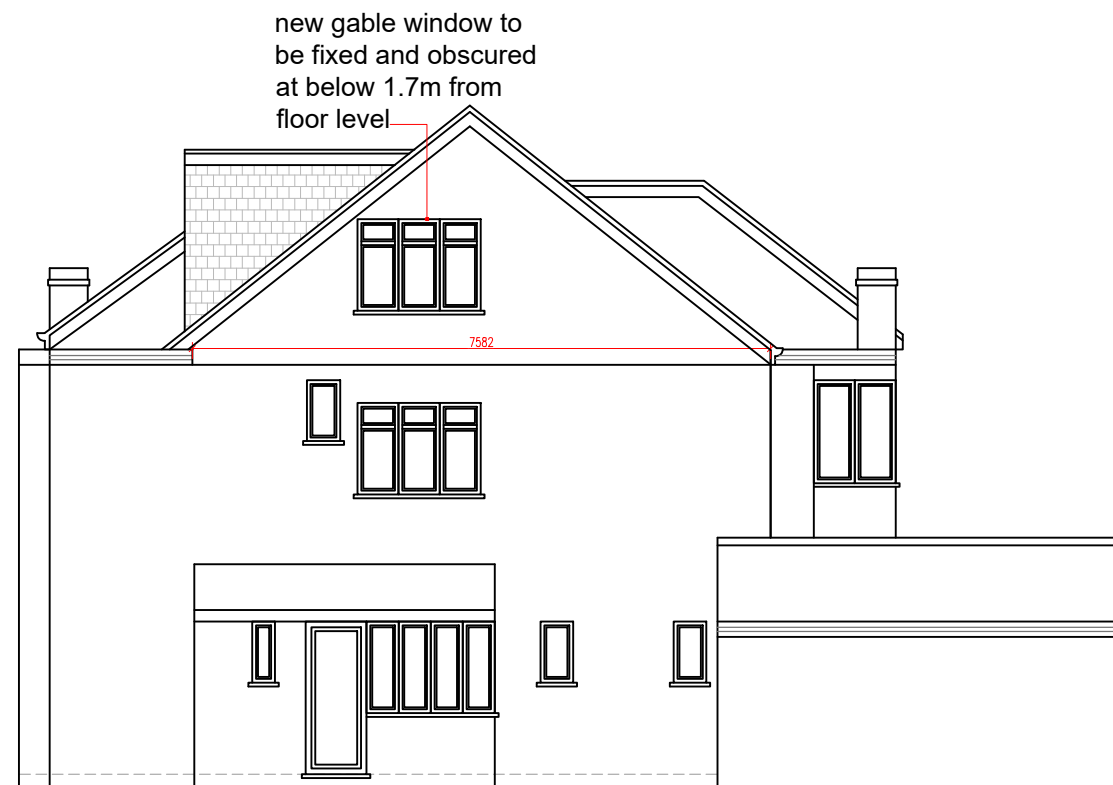

PROPOSED ELEVATION SIDE A
SCALE 1:100

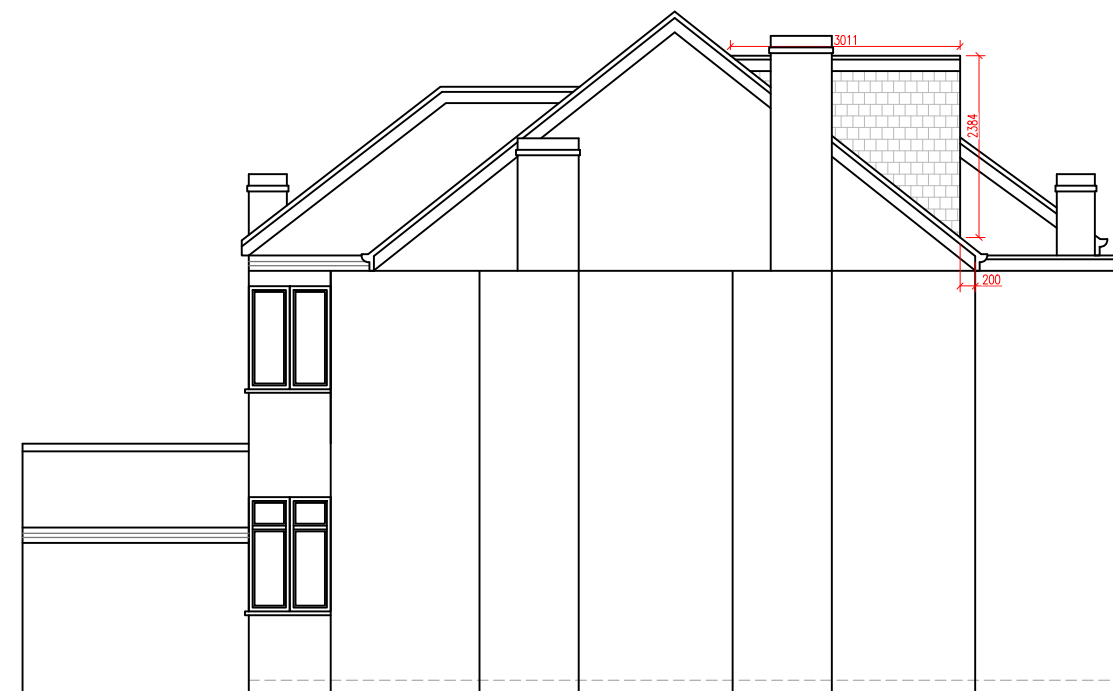

PROPOSED ELEVATION SIDE B
SCALE 1:100



6 Winsham Grove,
London, SW11 6ND

www.FastPlansUK.co.uk

Project: **Loft Conversion with
Dormer to rear.**


Address: **29 SHIREHALL LANE NW4 2PT**

Scale: **1:100 @ A3** Dwg. no: **A10**


Drawn by: **O.B.S** Date Drawn: **17-MAR-2021**

For Drawings Tel: 020 3542 1777

E-mail: plans@FastPlansUK.co.uk

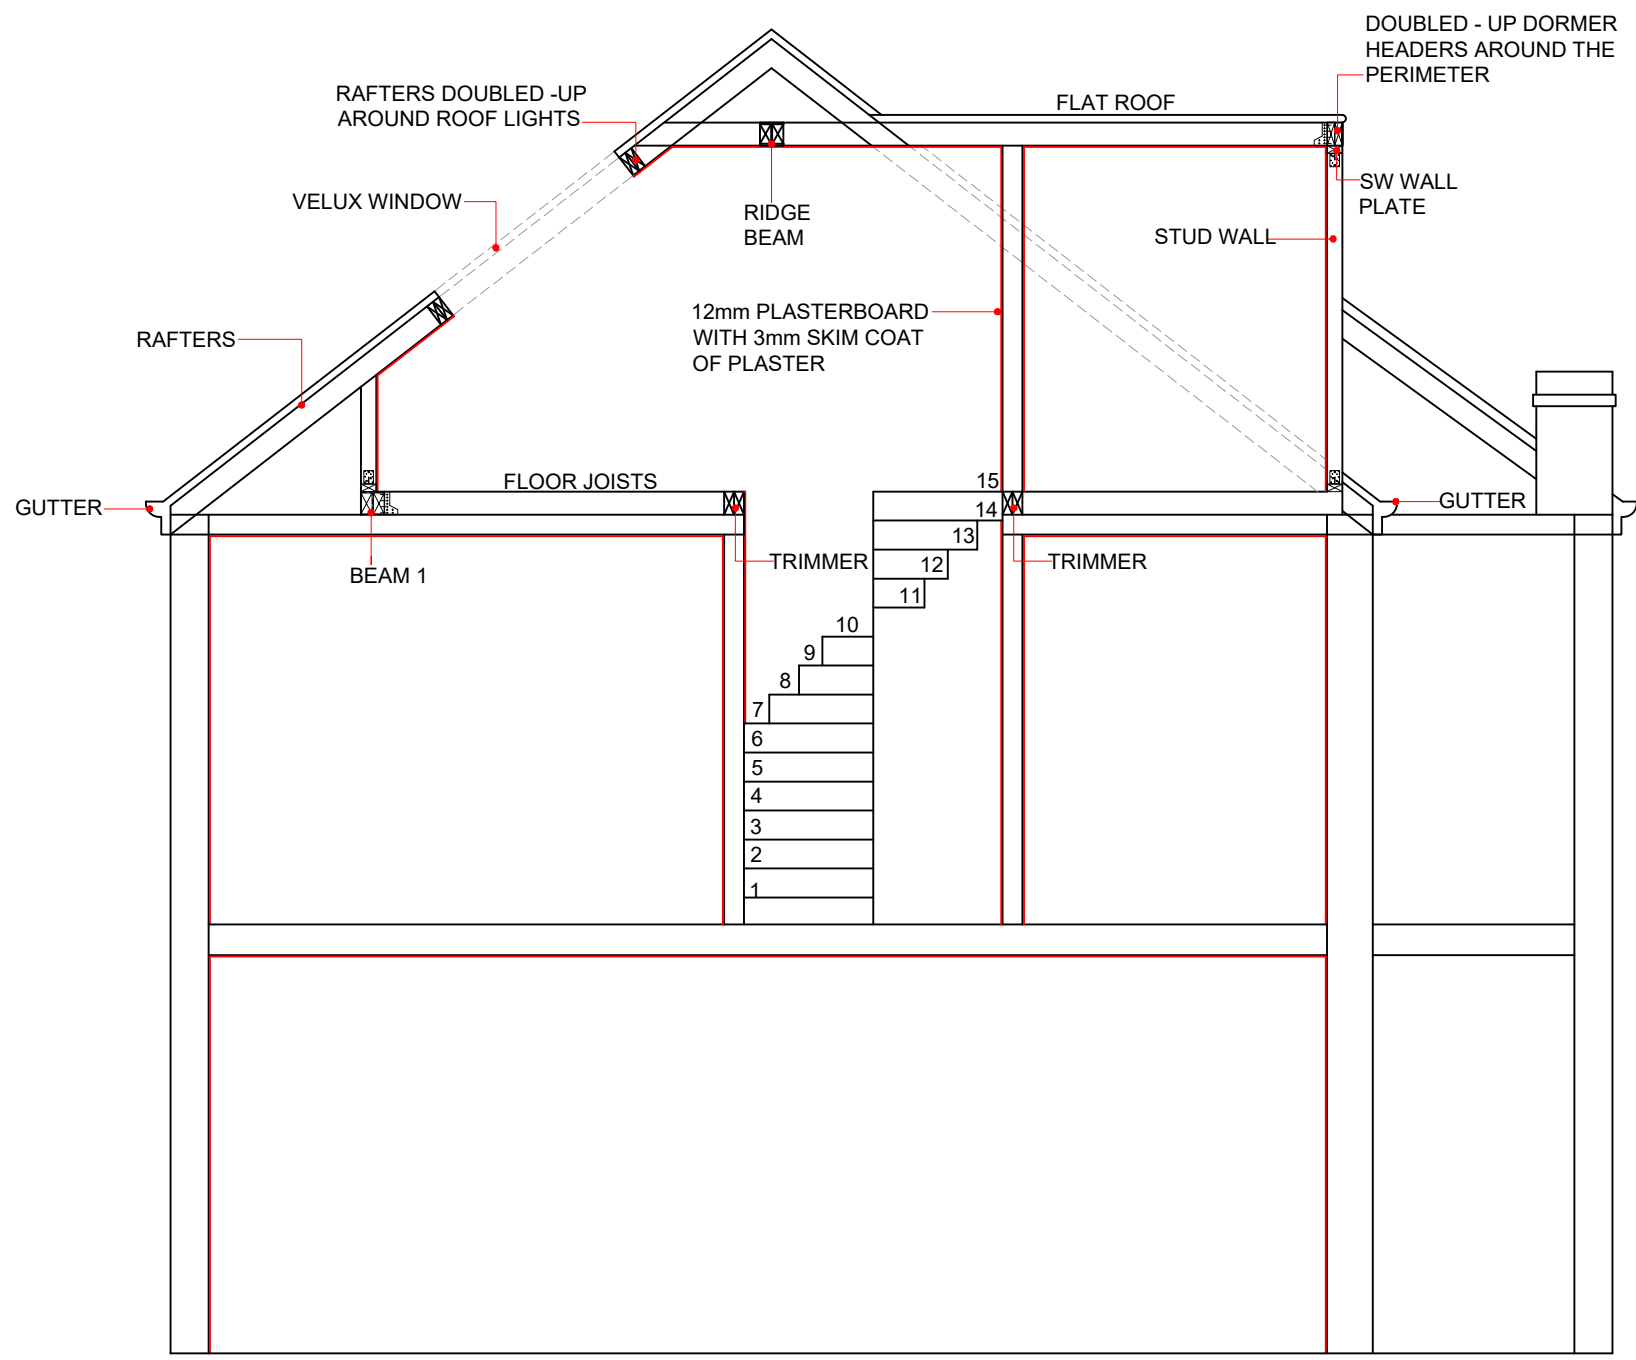

PROPOSED SECTION AA
SCALE 1:50

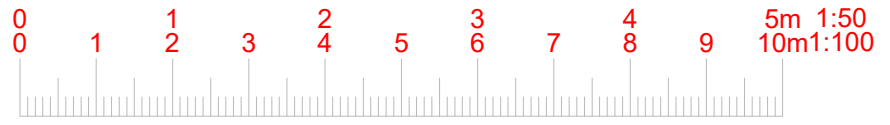

6 Winsham Grove,
London, SW11 6ND

www.FastPlansUK.co.uk

Project: **Loft Conversion with
Dormer to rear.**


Address:
29 SHIREHALL LANE NW4 2PT

Scale: 1:50 @ A3	Dwg. no: A11
----------------------------	------------------------


Drawn by: O.B.S	Date Drawn: 17-MAR-2021
---------------------------	-----------------------------------

For Drawings Tel: 020 3542 1777


E-mail: plans@FastPlansUK.co.uk

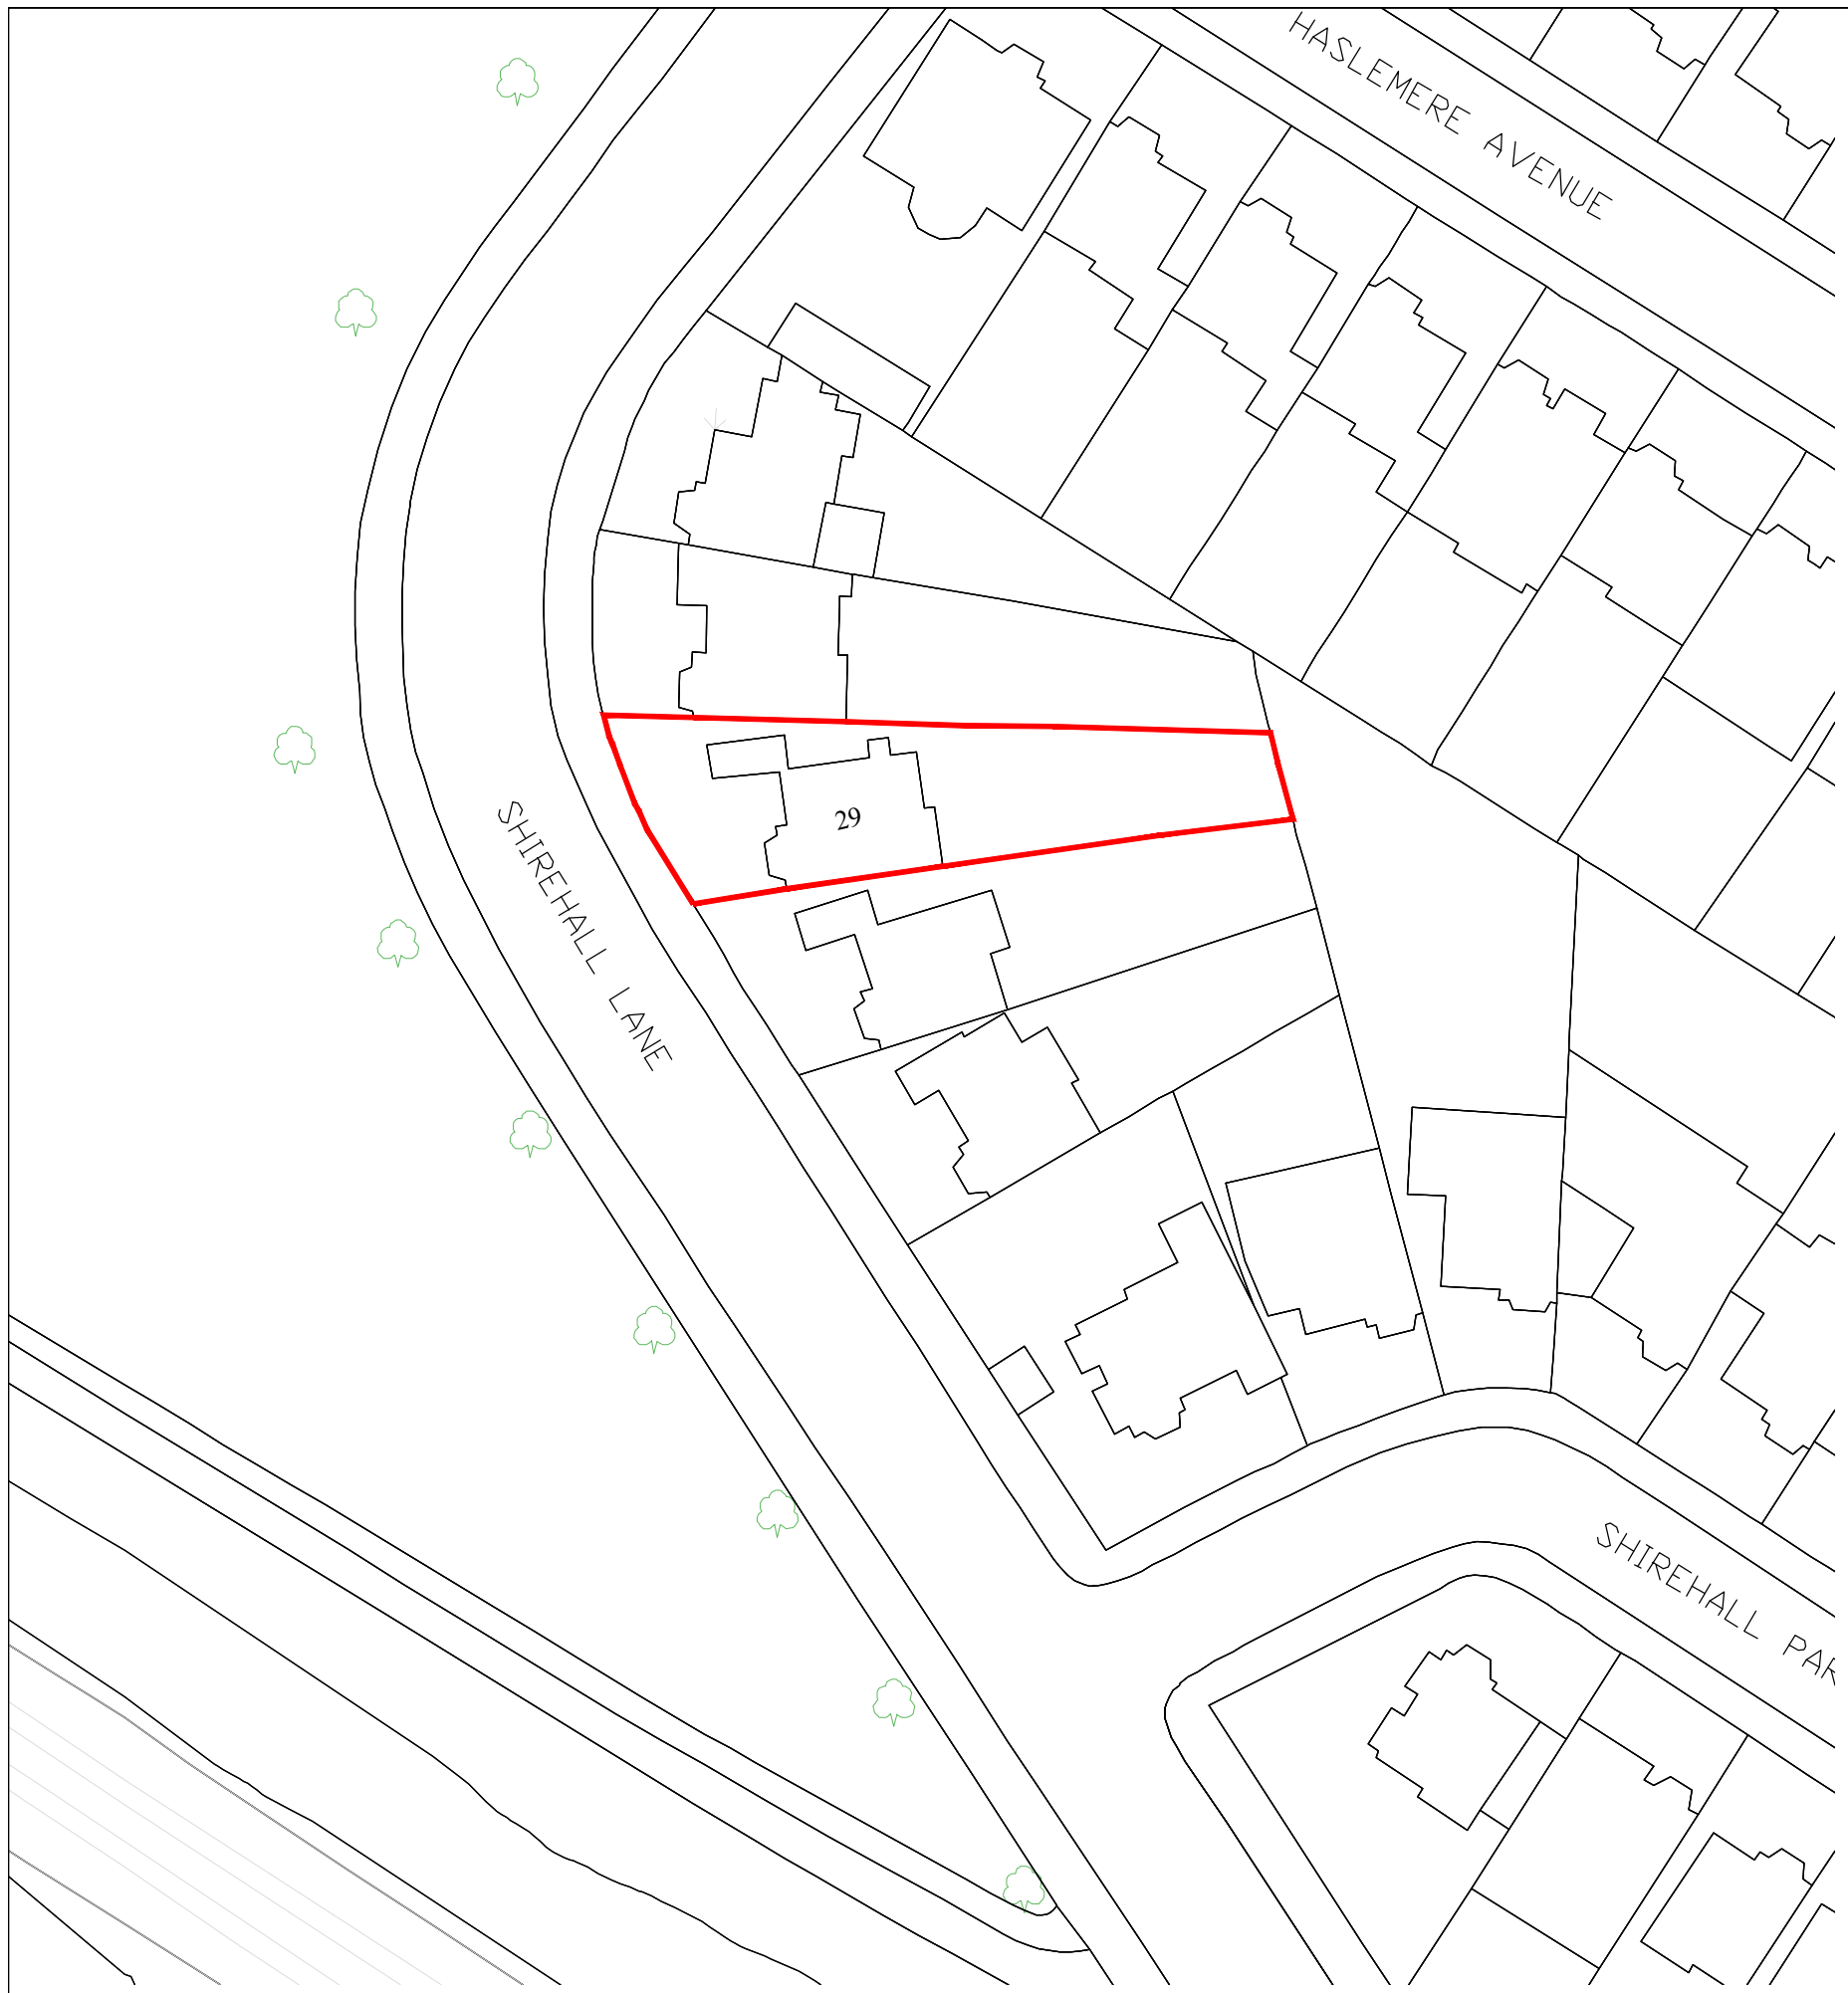

BLOCK PLAN
SCALE 1:500

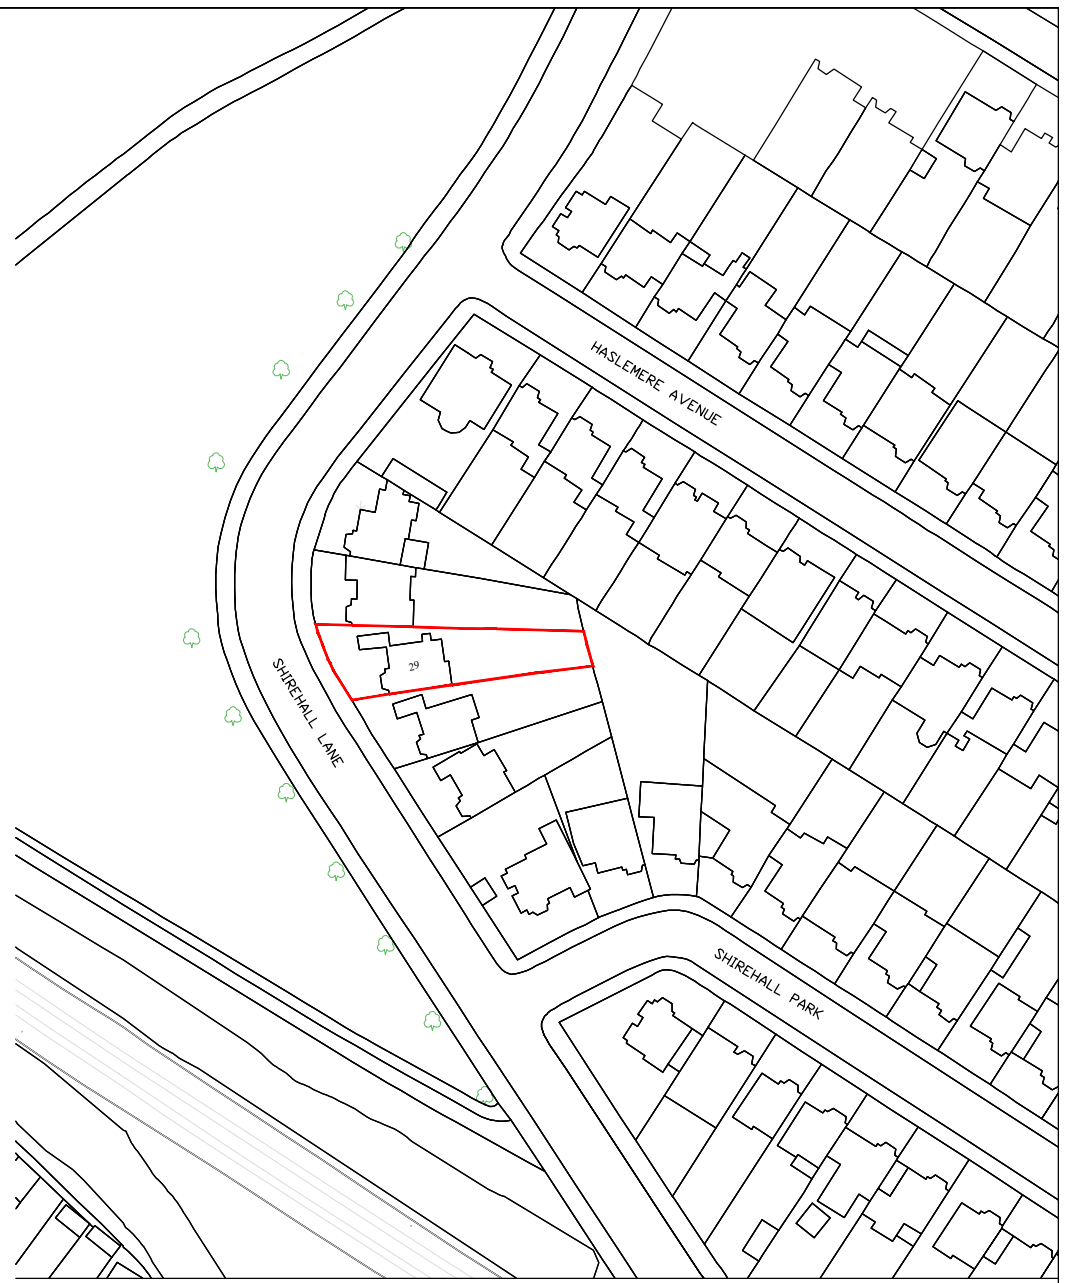

LOCATION PLAN
SCALE 1:1250

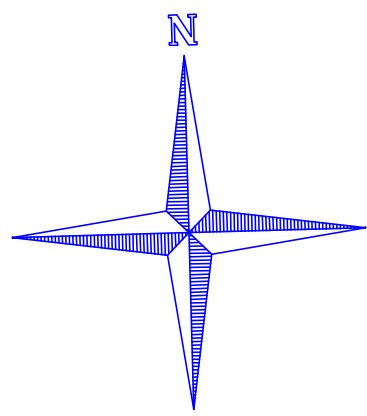

**6 Winsham Grove,
London, SW11 6ND**

www.FastPlansUK.co.uk

Project: **Loft Conversion with
Dormer to rear.**

Address: **29 SHIREHALL LANE NW4 2PT**

Scale: **1:500 @ A3** Dwg. no: **A12**

Drawn by: **O.B.S** Date Drawn: **17-MAR-2021**

For Drawings Tel: 020 3542 1777

E-mail: plans@FastPlansUK.co.uk