

1 Existing Side Elevation  
1 : 100


2 Existing Rear Elevation  
1 : 100

3 Existing Side Elevation.  
1 : 100




4 Existing Ground Floor  
1 : 100

13 Block Plan  
1 : 1250

Owner	
Mr L Turner	
Location	
6 Southdown Close Thornton-Cleveleys FY5 5QE	
Project	
Single Storey Conservatory Extension	
Plan	
Plans, Elevation, Isometric Views	
DWG No	Scale
South/001	as shown @ A1

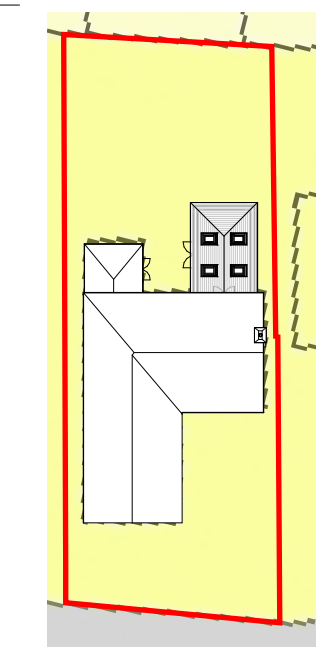

12 Site Plan  
1 : 500

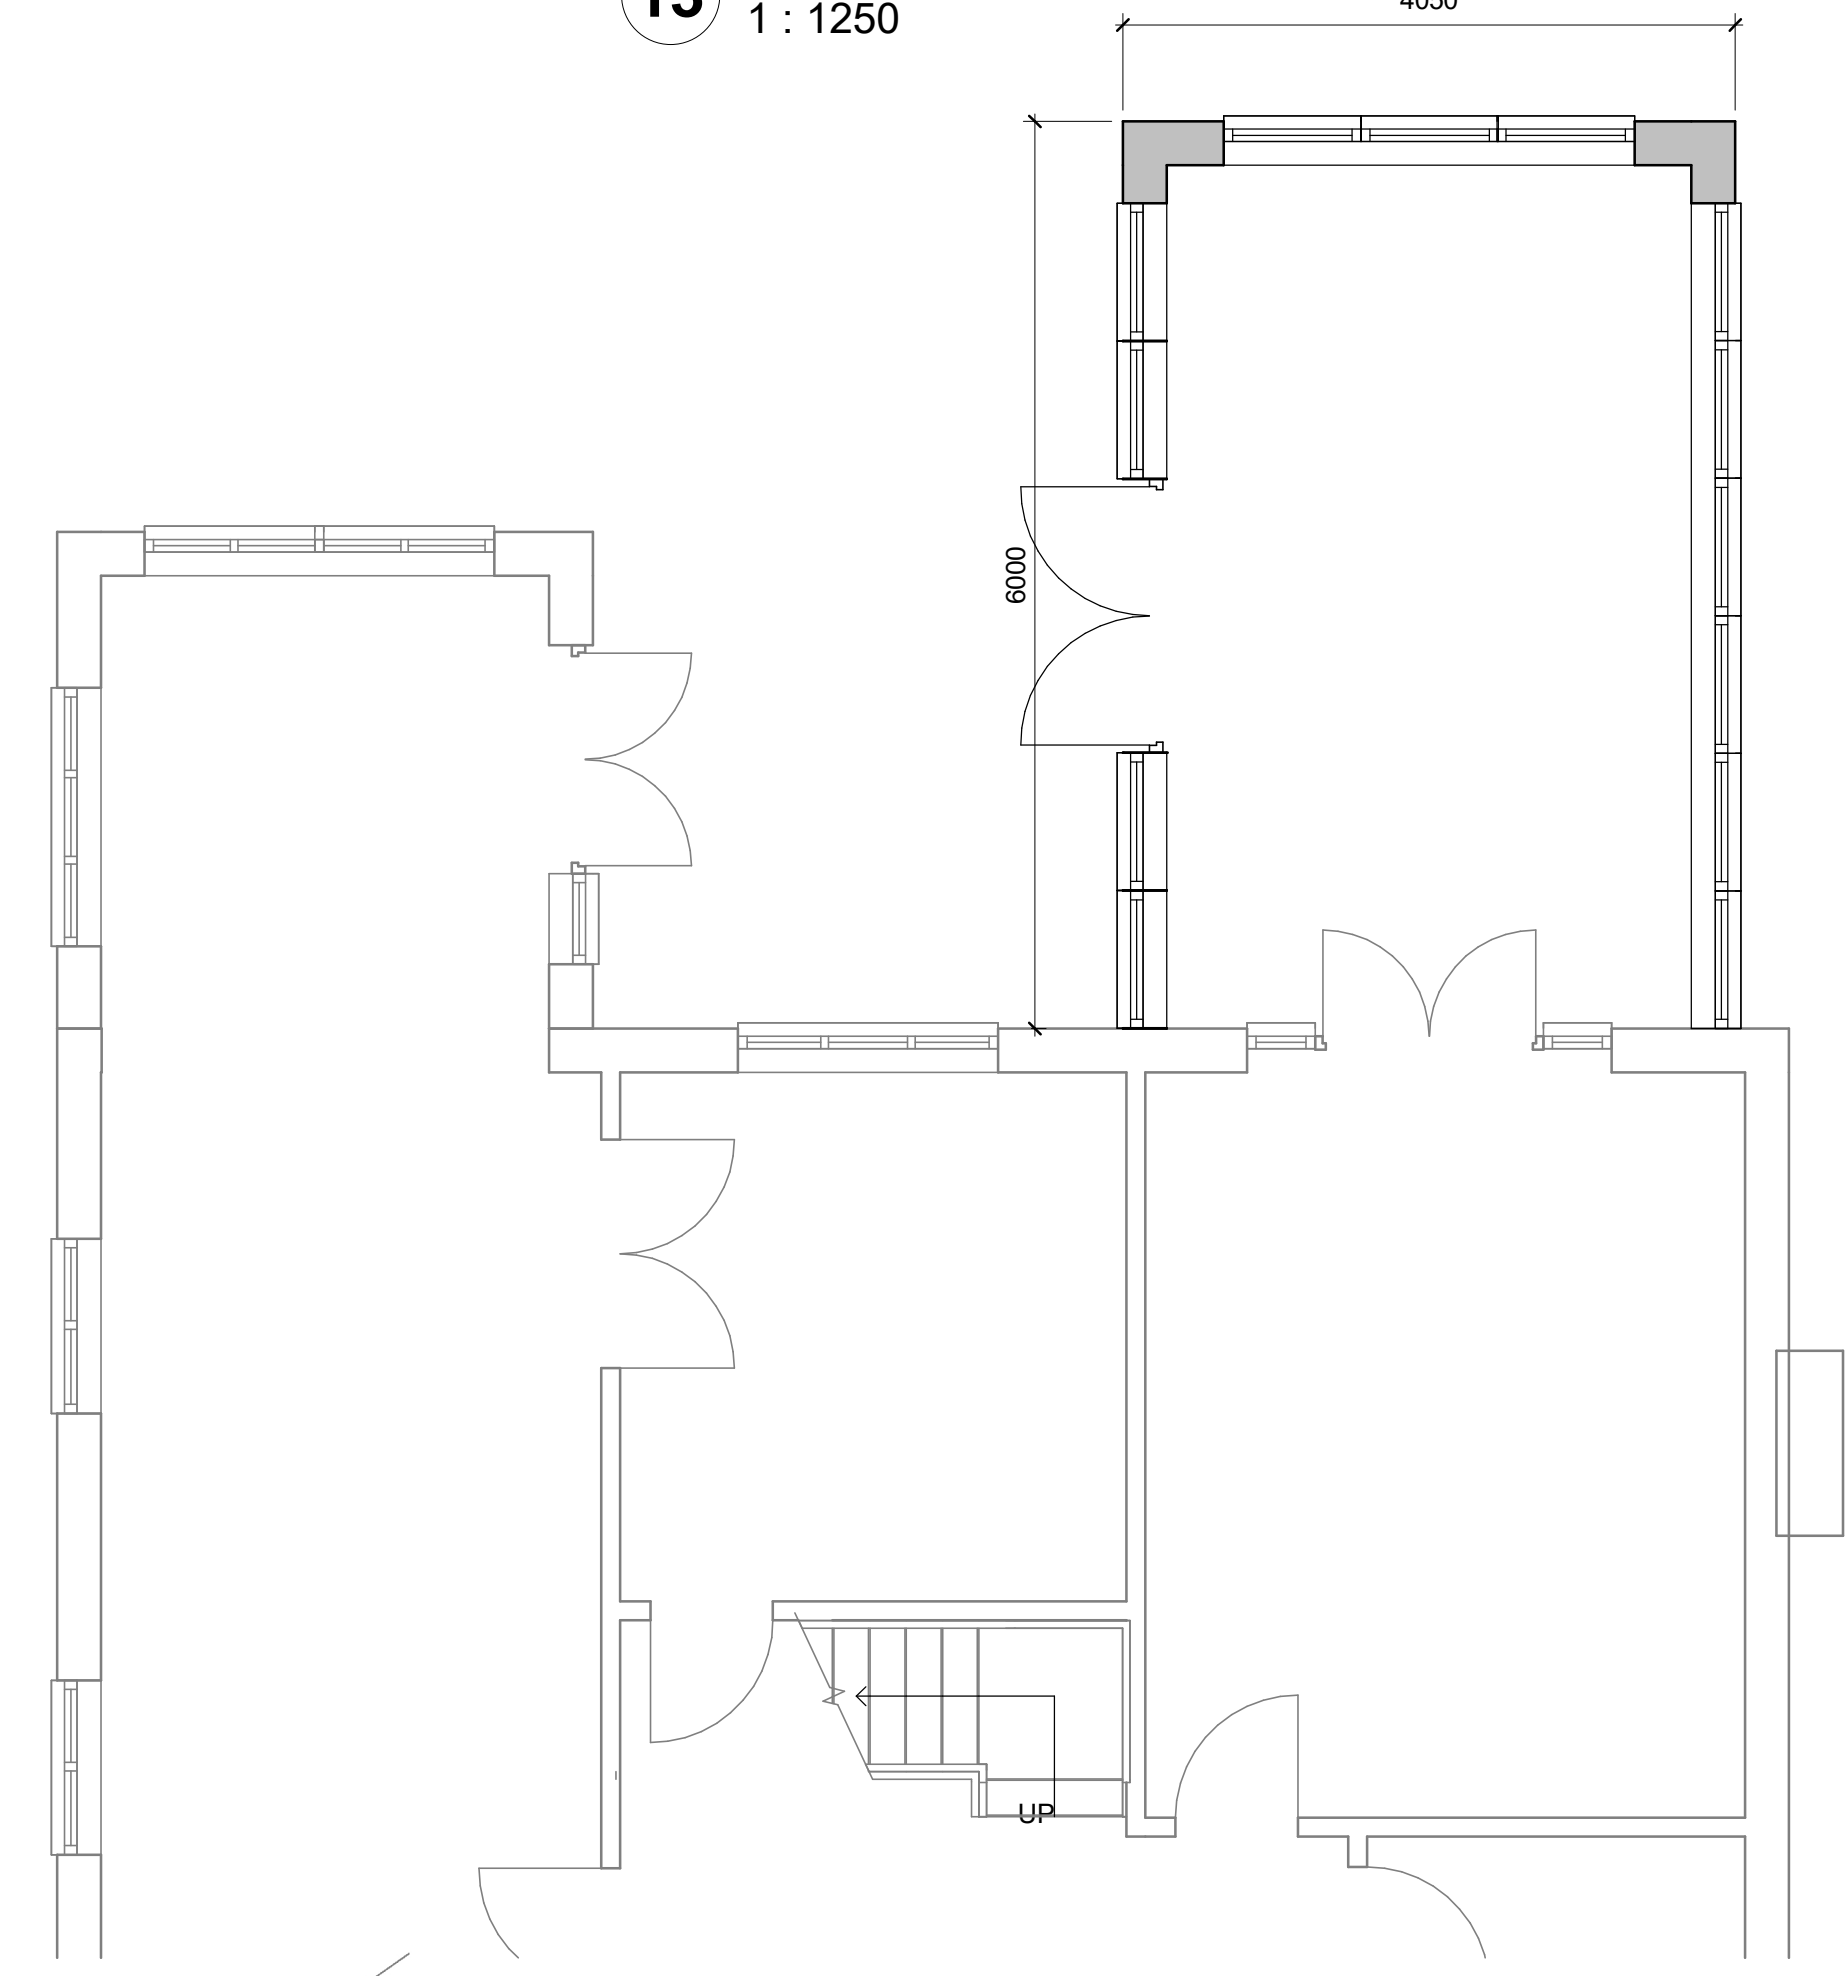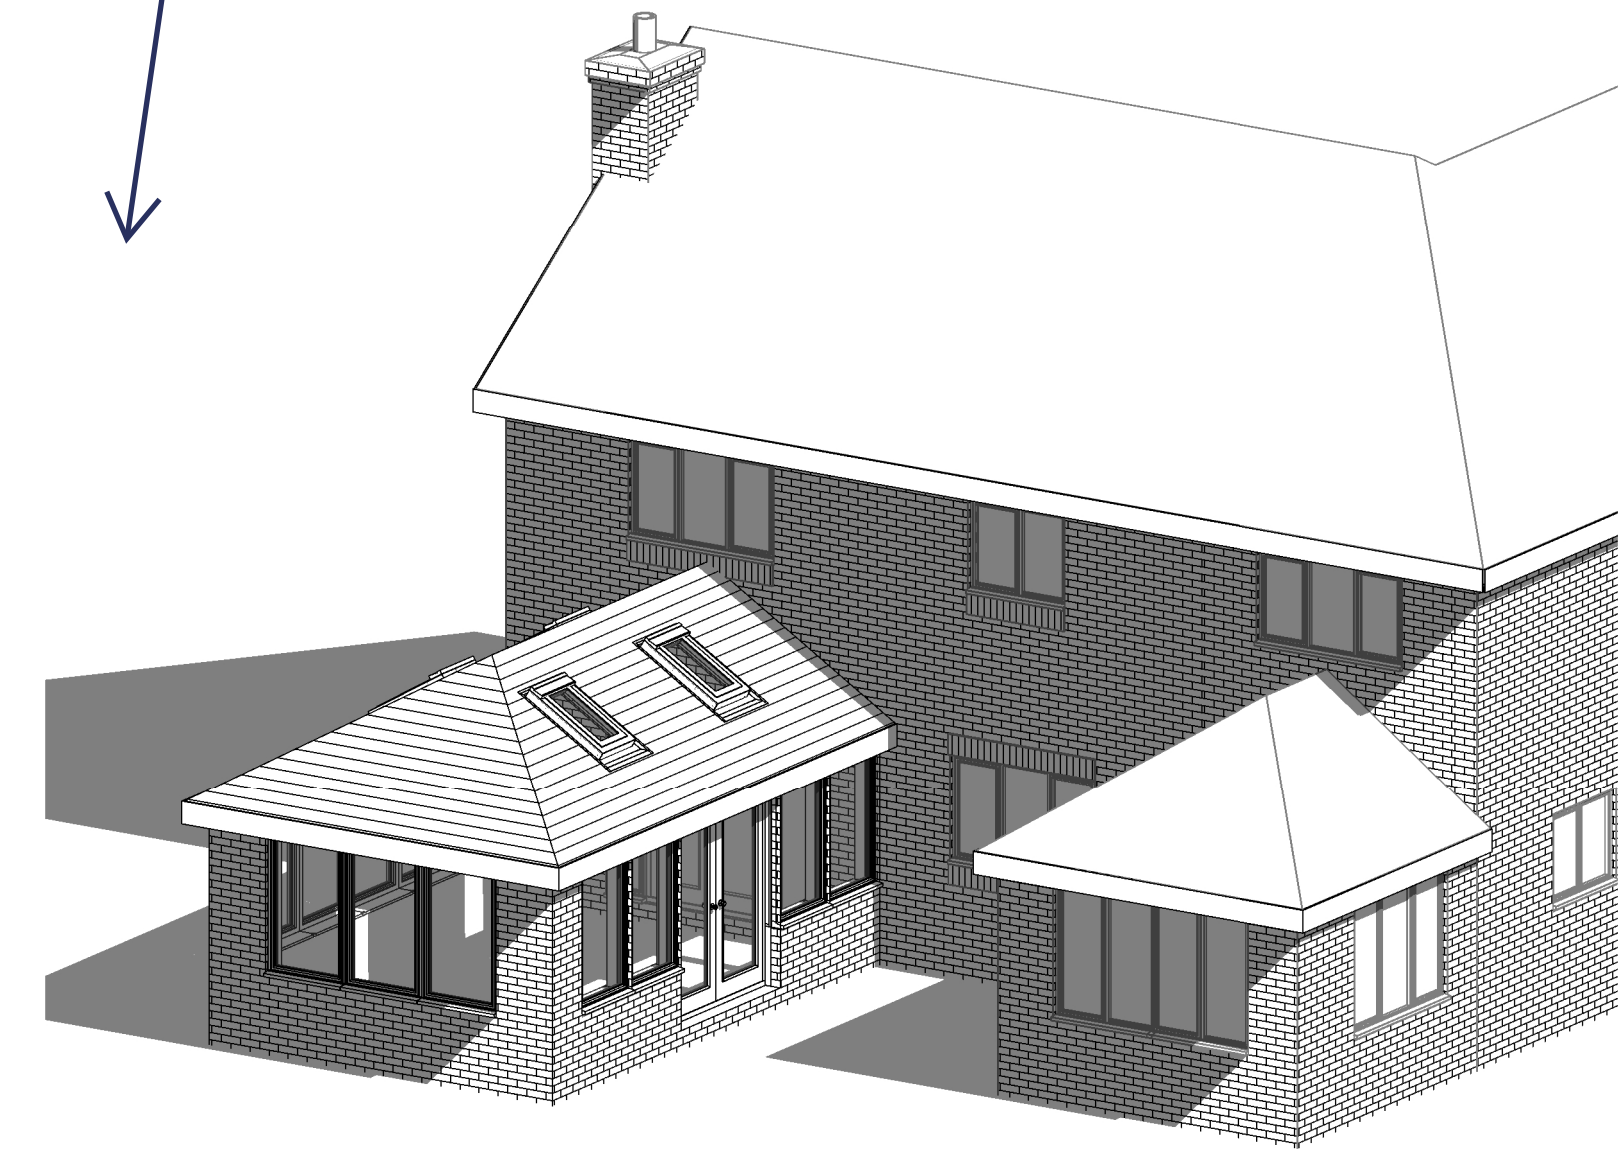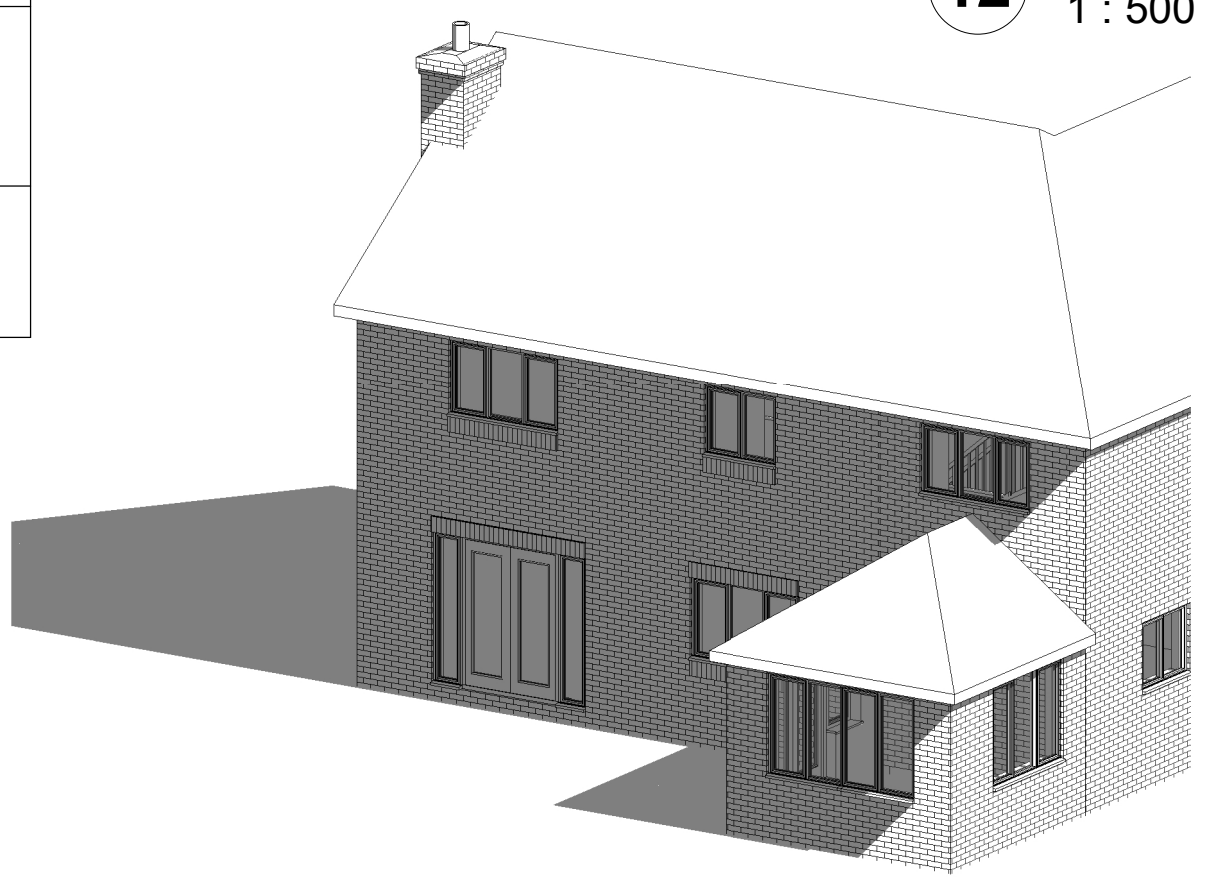


8 Proposed Ground Floor  
1 : 50

These drawings are for local authority Planning approval only. **THESE ARE NOT WORKING DRAWINGS**, no measurement should be taken or materials ordered from these drawings, on site measurements should be used at all times.

**Flood Risk Assessment**  
Flood Risk has been considered and incorporated where possible, no floor levels are to be lower than existing, all sockets to be min 400 from finished floor levels

9 Existing


10 Proposed

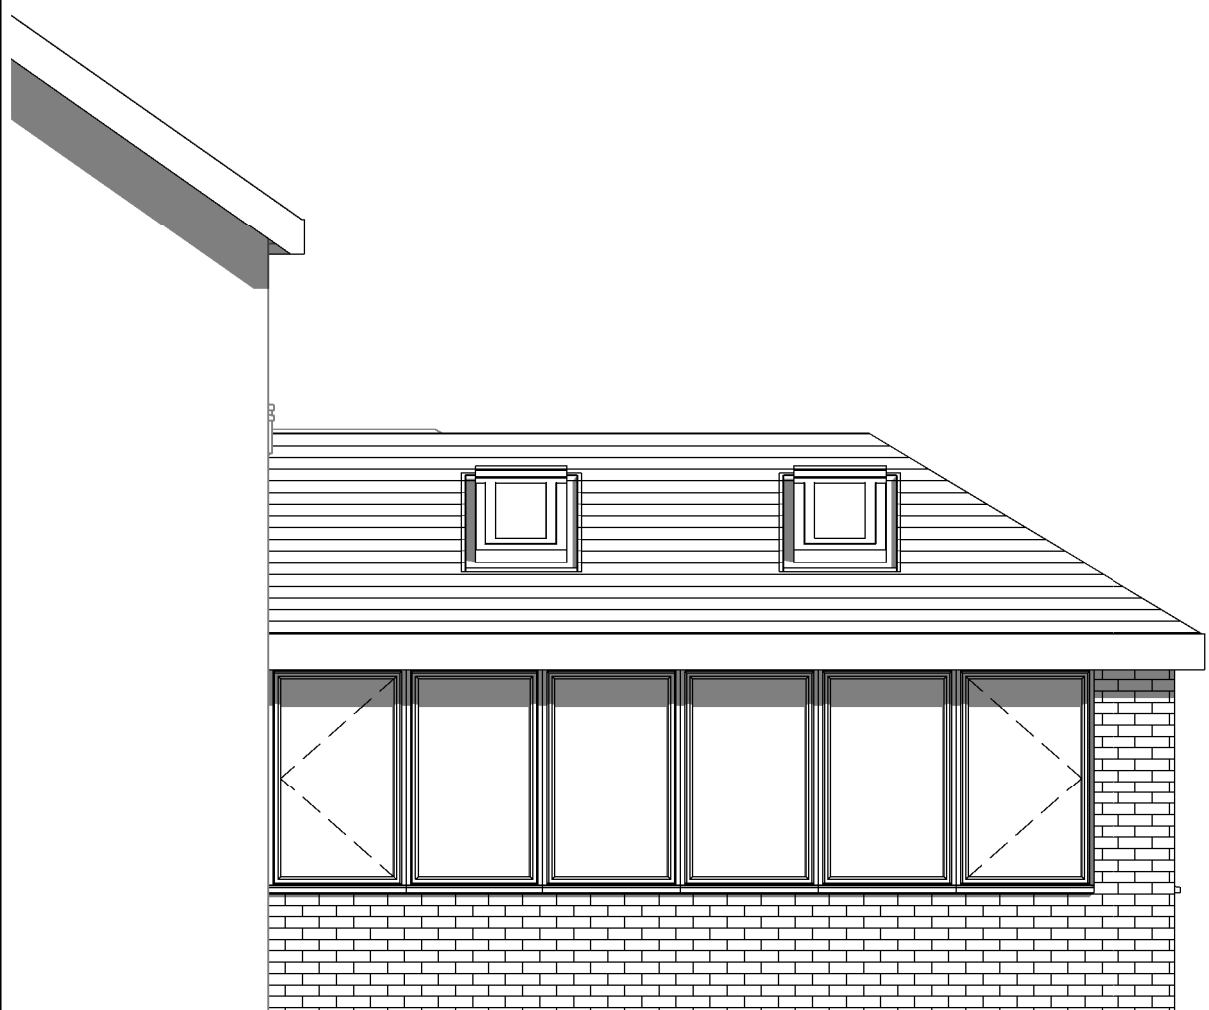


5 Proposed Side Elevation  
1 : 50



6 Proposed Rear Elevation  
1 : 50

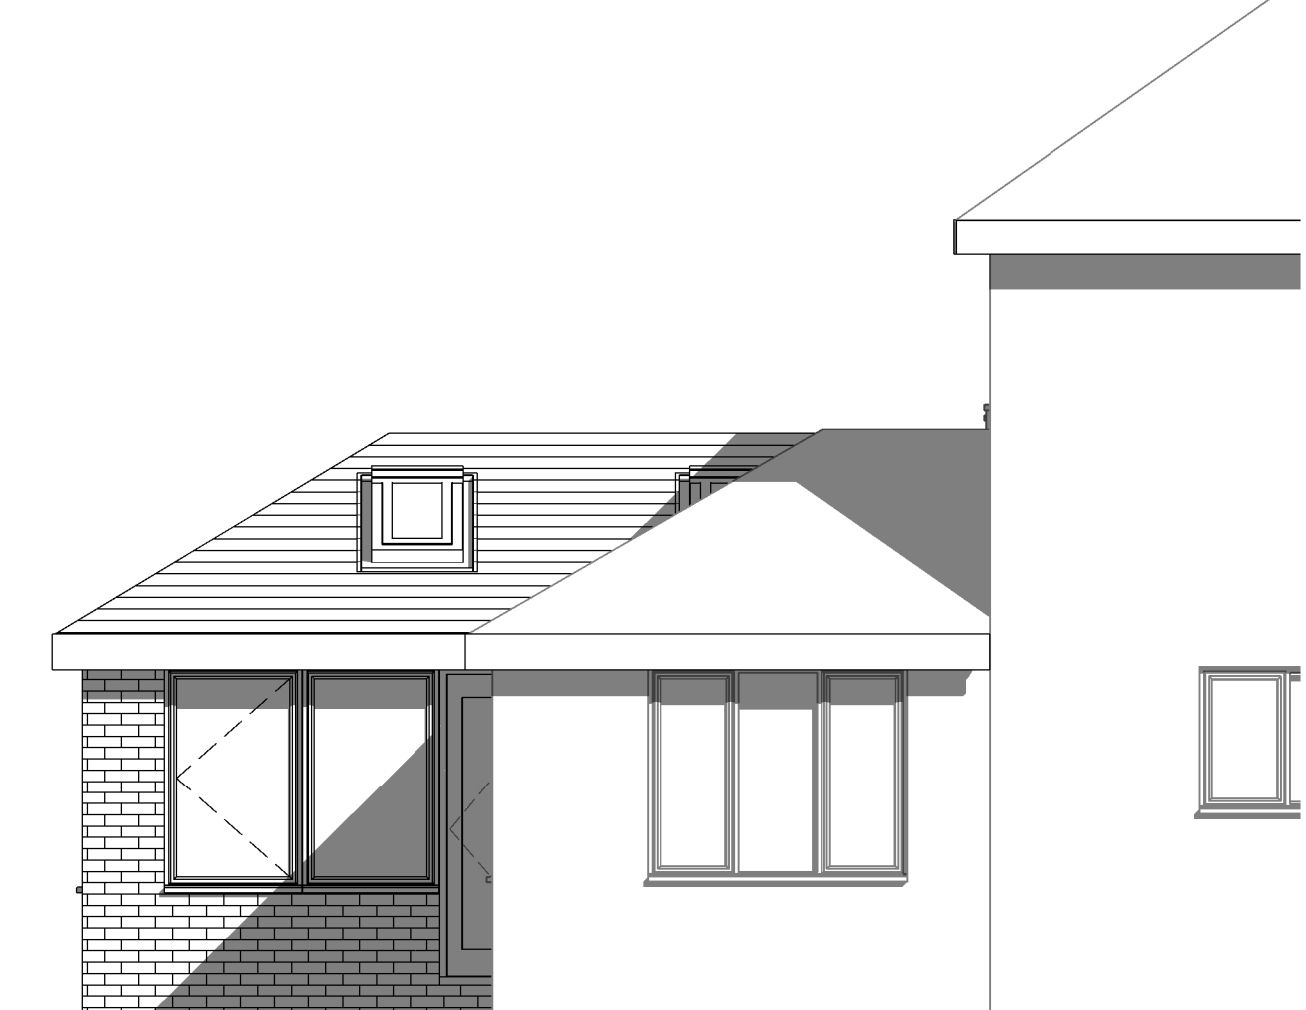

7 Proposed Side Elevation.  
1 : 50

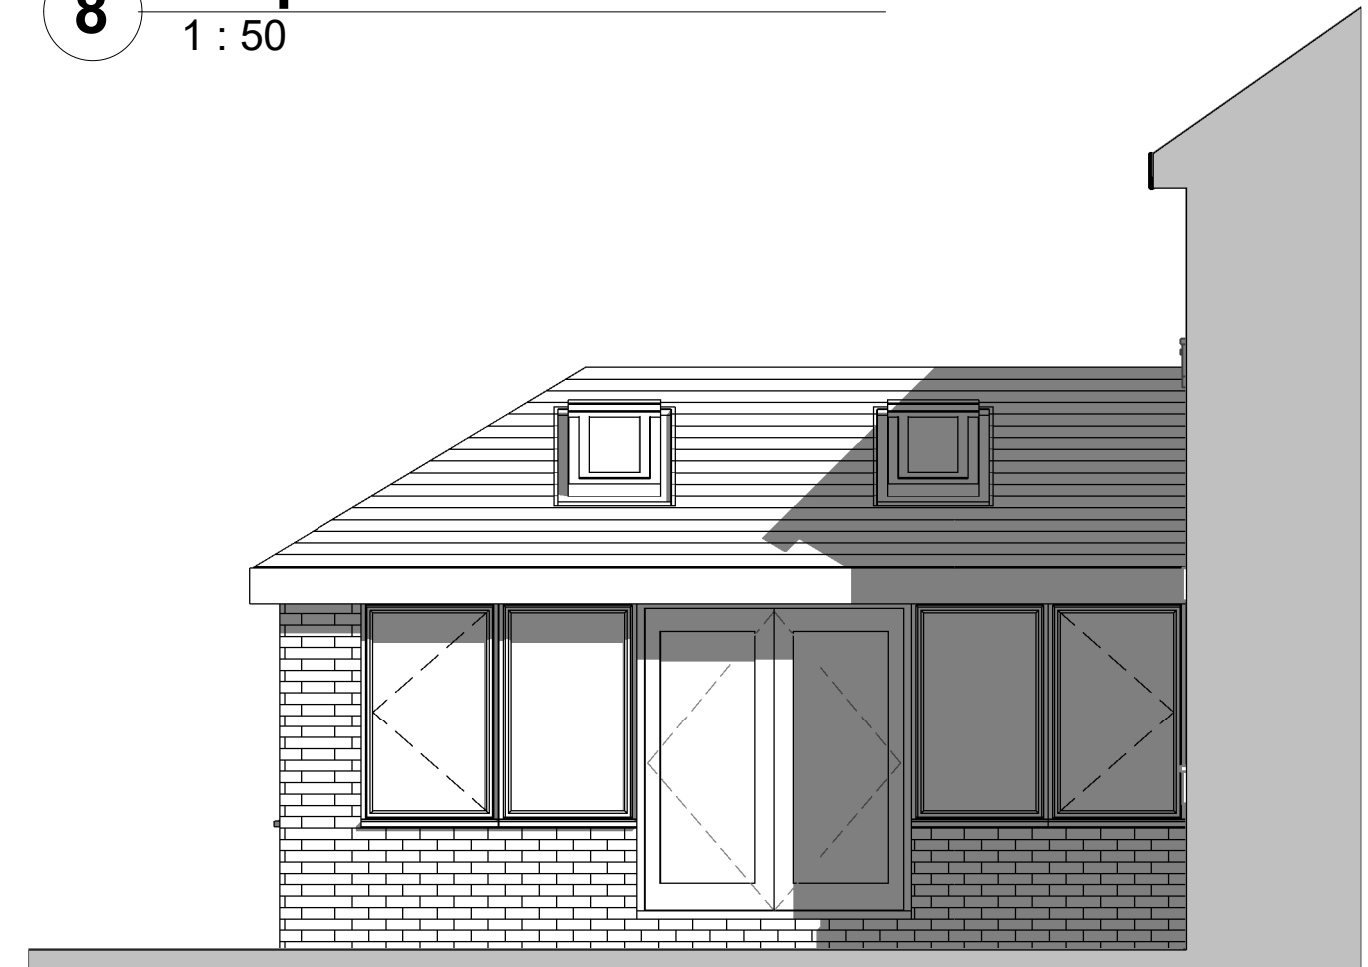

11 Proposed Side Elevation.  
1 : 50