

FACADE


- (20) Non original gates and screens to be carefully removed. Existing fabric to be made good as required.
- (21) Portcabin sheet removed
- (22) Existing decking to be removed
- (23) Carefully remove modern masonry infill, windows, doors etc in preparation for refurbishment, paint and making good of original historic fabric, including granite and original iron columns/beans.
- (24) Non original pediment abutment stone steps to be carefully removed. Steps to be adjusted and re-used to plinth new landscaping.
- (25) Carefully remove modern masonry infill to recover original opening
- (26) North elevation LG - Existing window opening modified to create new door opening. Existing window removed and retained, sill dropped to create opening for new door.
- (27) Protected existing dry stonework within existing opening. Opening to be removed and replaced by new.
- (28) Non original louvre panel removed, existing window framing retained in preparation for refurbishment
- (29) Gates removed and retained to allow for new step entrance lobby and levels
- (30) Courtyard portcabin, portcabin structural supports, external furniture and fittings removed
- (31) Care to be taken around existing culverts, to be recovered and reinstated following removal of portcabin over - refer to proposed drawings
- (32) Rainwater pipe carefully removed, repaired or re-use
- (33) Carefully remove modern concrete and glass block slabs with an associated too coverings, structures, railings etc. All original fabric, stone, wall, cornice etc. to be retained
- (34) Courtyard south terrace. Existing window opening modified to enable level access from adjacent corridor. Existing window removed and retained, sill dropped to create opening for new door.
- (35) Non-original timber and glazed filled doors and screens to be carefully removed to recover original opening.
- (36) Existing windows removed and retained, openings to be carefully enlarged to make new single entrance openings - refer proposals.
- (37) Original fabric to be salvaged for re-use
- (38) Removal of non-original granite steps and repair of granite fascade

INTERNAL

- (39) Care to be taken around existing culverts, to be recovered and reinstated following removal of portcabin over - refer to proposed drawings
- (40) Carefully remove modern concrete and glass block slabs with an associated too coverings, structures, railings etc. All original fabric, stone, wall, cornice etc. to be retained
- (41) Existing window removed and retained, openings to be carefully enlarged to make new single entrance openings - refer proposals.
- (42) Removal of non-original granite steps and repair of granite fascade
- (43) All non original timber and glazed fire screens and doors to be either taken down for replacement or refit/replacement. Area of most heritage significance to be prioritised for replacement.
- (44) Non original extension to structure including all flights, landings, handrails etc. to be carefully removed between levels 04-06
- (45) Existing floor (containing asbestos) to be removed to facilitate new services

INTERNAL

- (46) All non original timber and glazed fire screens and doors to be either taken down for replacement or refit/replacement. Area of most heritage significance to be prioritised for replacement.
- (47) Non original extension to structure including all flights, landings, handrails etc. to be carefully removed between levels 04-06
- (48) Existing floor (containing asbestos) to be removed to facilitate new services

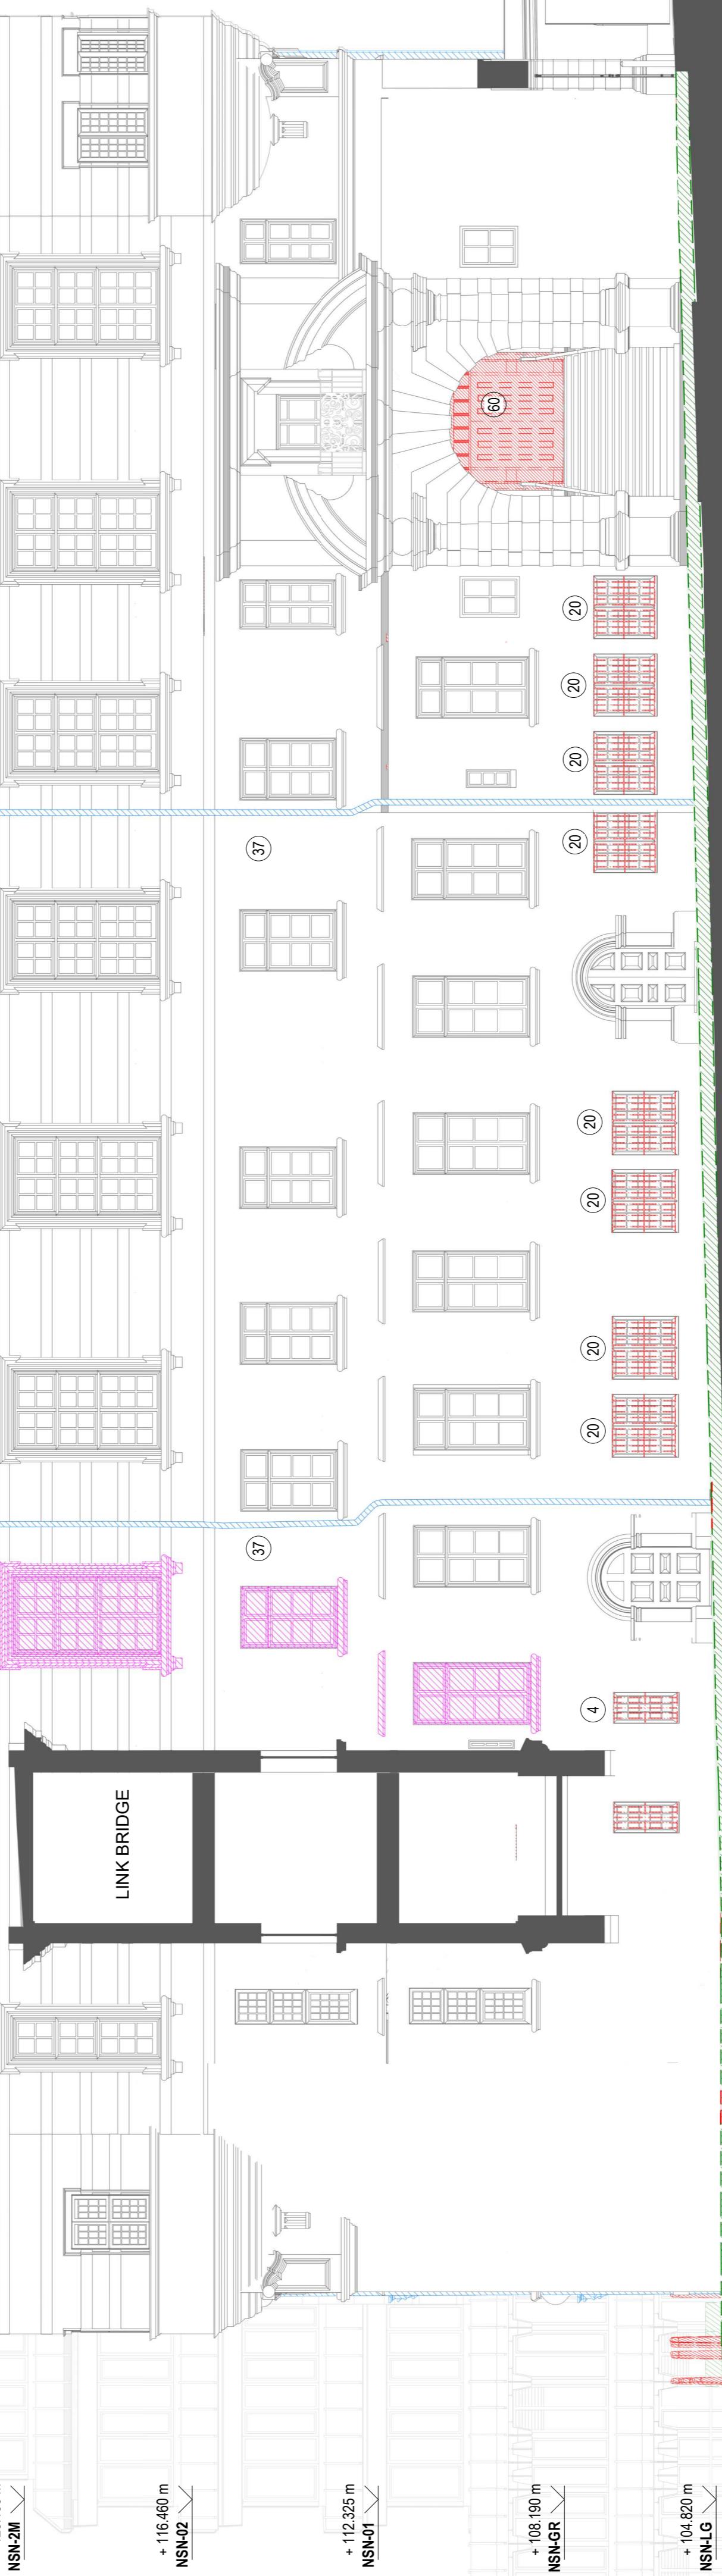

Building	Norman Shaw North	South Elevation - Fabric Removal and Alteration	Planning	Project Title
Drawing Title				NEP The Northern Estate Programme
Drawing Type				Consultant's Details
Drawing No.	00NSN-2131-BDP-90-ZZ-T-AR-EL-20266			BDP
Date Drawn	02/03/2021	Drawing Status	Scale 1:100@A1	Rev. C01
Drawn By	CM	Date Issued	Planning Issue	APPROVED BY
		01	26/03/21	DA CS
QA CHECKED				
NOTES: BUILDING DESIGN PARTNERSHIP SHALL HAVE NO RESPONSIBILITY FOR ANY USE MADE OF THIS DOCUMENT OTHER THAN FOR THAT WHICH IT WAS PREPARED AND ISSUED. ALL DIMENSIONS SHOULD BE CHECKED ON SITE. SURVEY INFORMATION BY OTHERS TO BE REFERRED TO DO NOT SCALE FROM THIS DRAWING. ATTENTION OF BUILDING DESIGN PARTNERSHIP AT THE ADDRESS SHOWN BELOW: DRAWINGS SHALL BE READ IN CONJUNCTION WITH THE FOLLOWING BEFORE WORK COMMENCES: THE CONTRACTOR SHALL REGISTER THE CONTRACT NUMBER OF THE DRAWINGS THE PROJECT CO-MRISK REGISTER				
Site Alter.				