





PART SIDE WEST ELEVATION
PROPOSED - SCALE 1:50




PART FRONT SOUTH ELEVATION
PROPOSED - SCALE 1:50




PART REAR NORTH ELEVATION
PROPOSED - SCALE 1:50

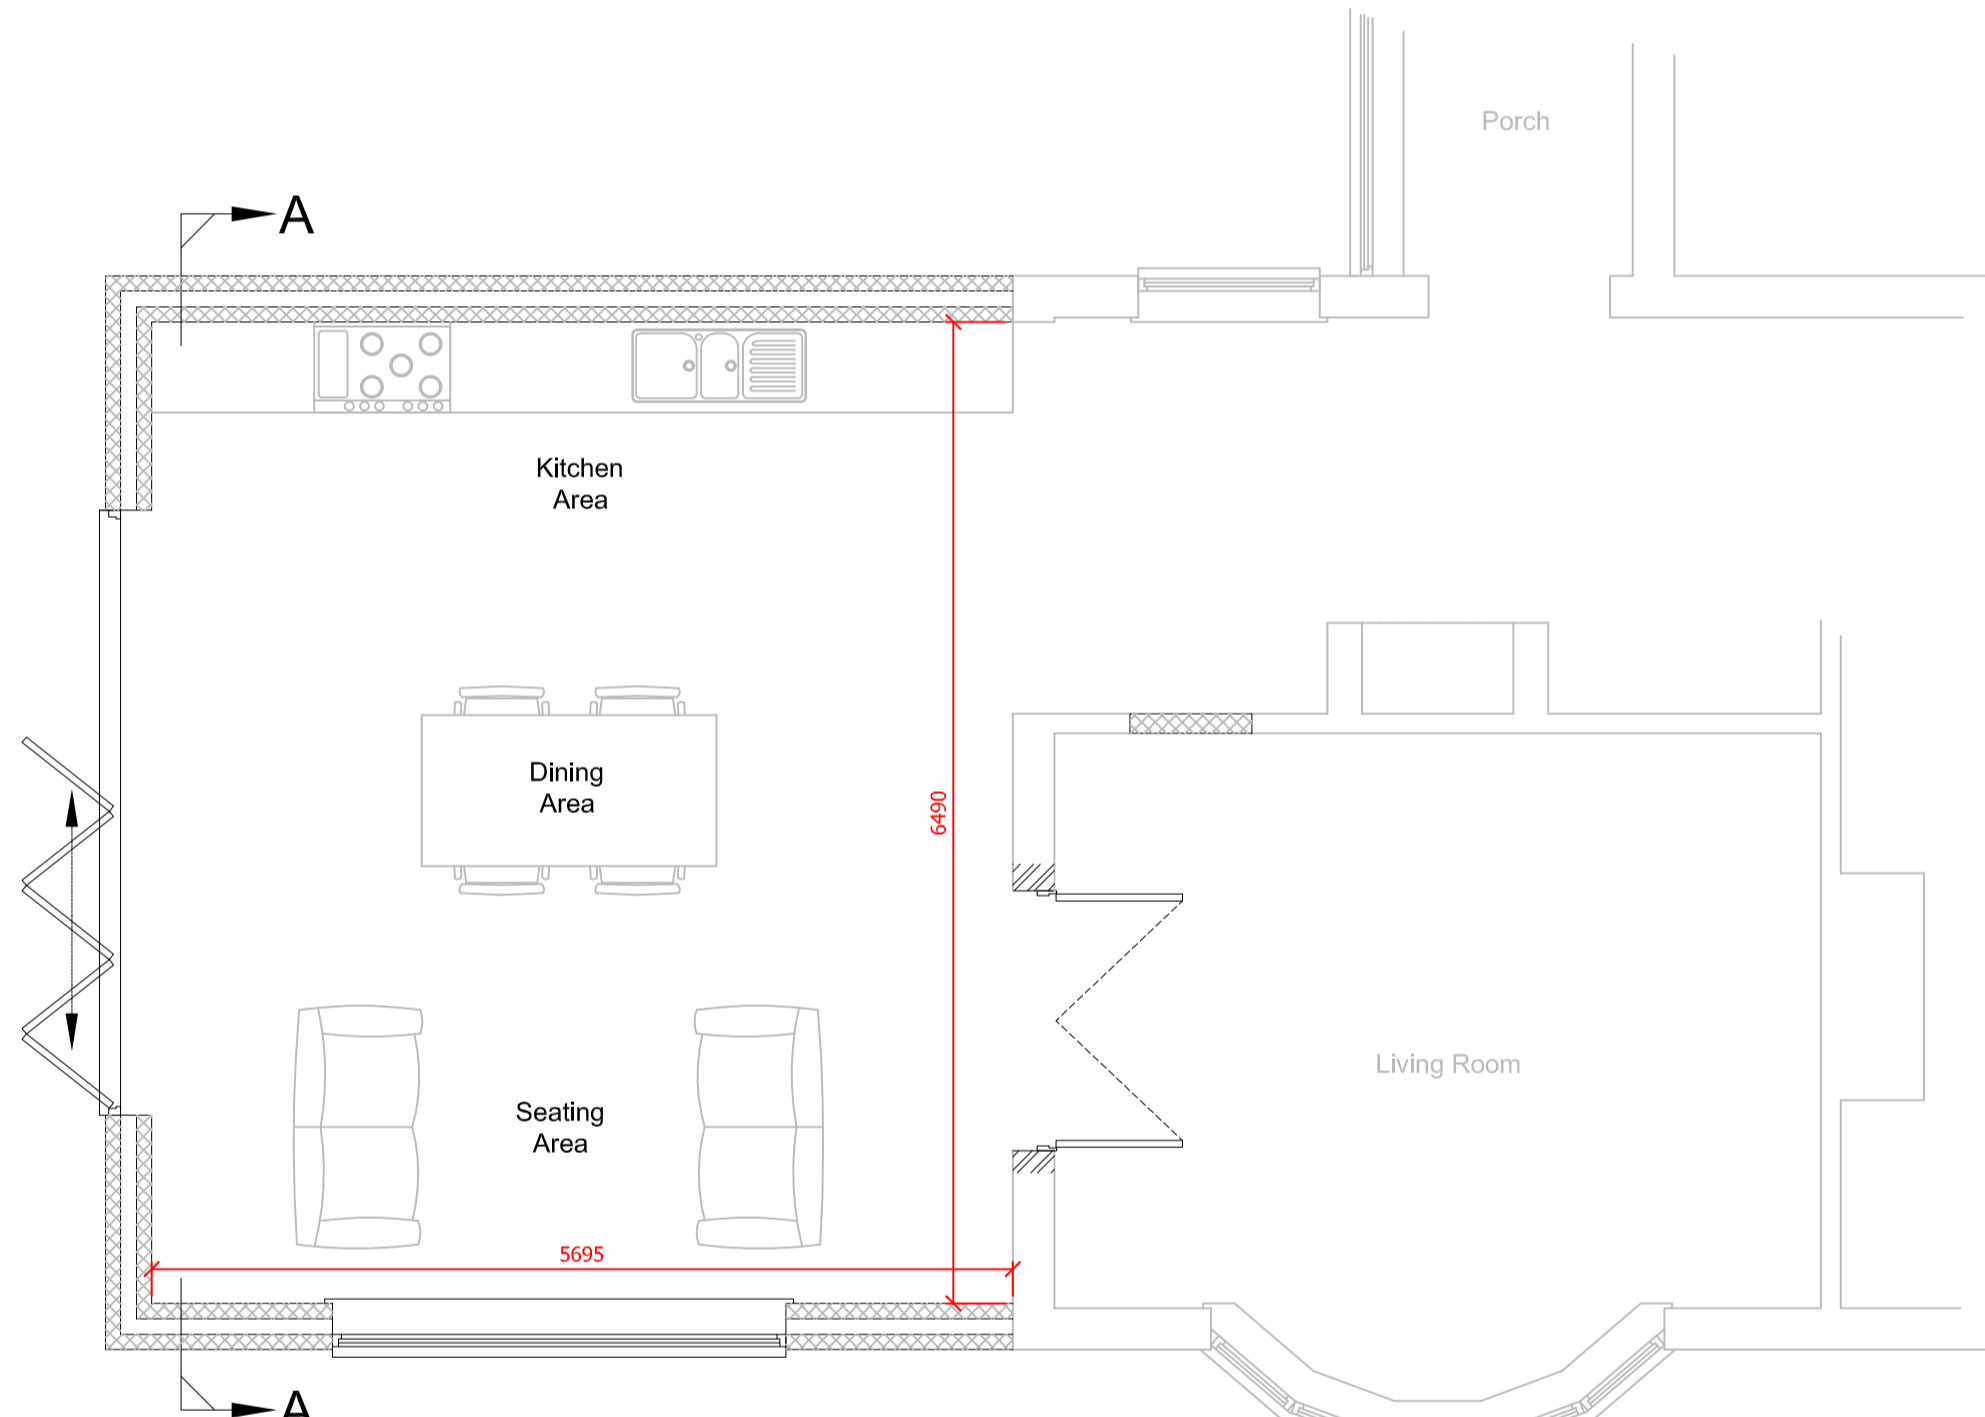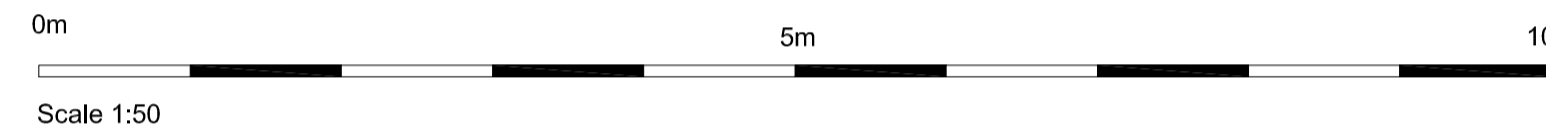

PART GROUND FLOOR PLAN
PROPOSED - SCALE 1:50

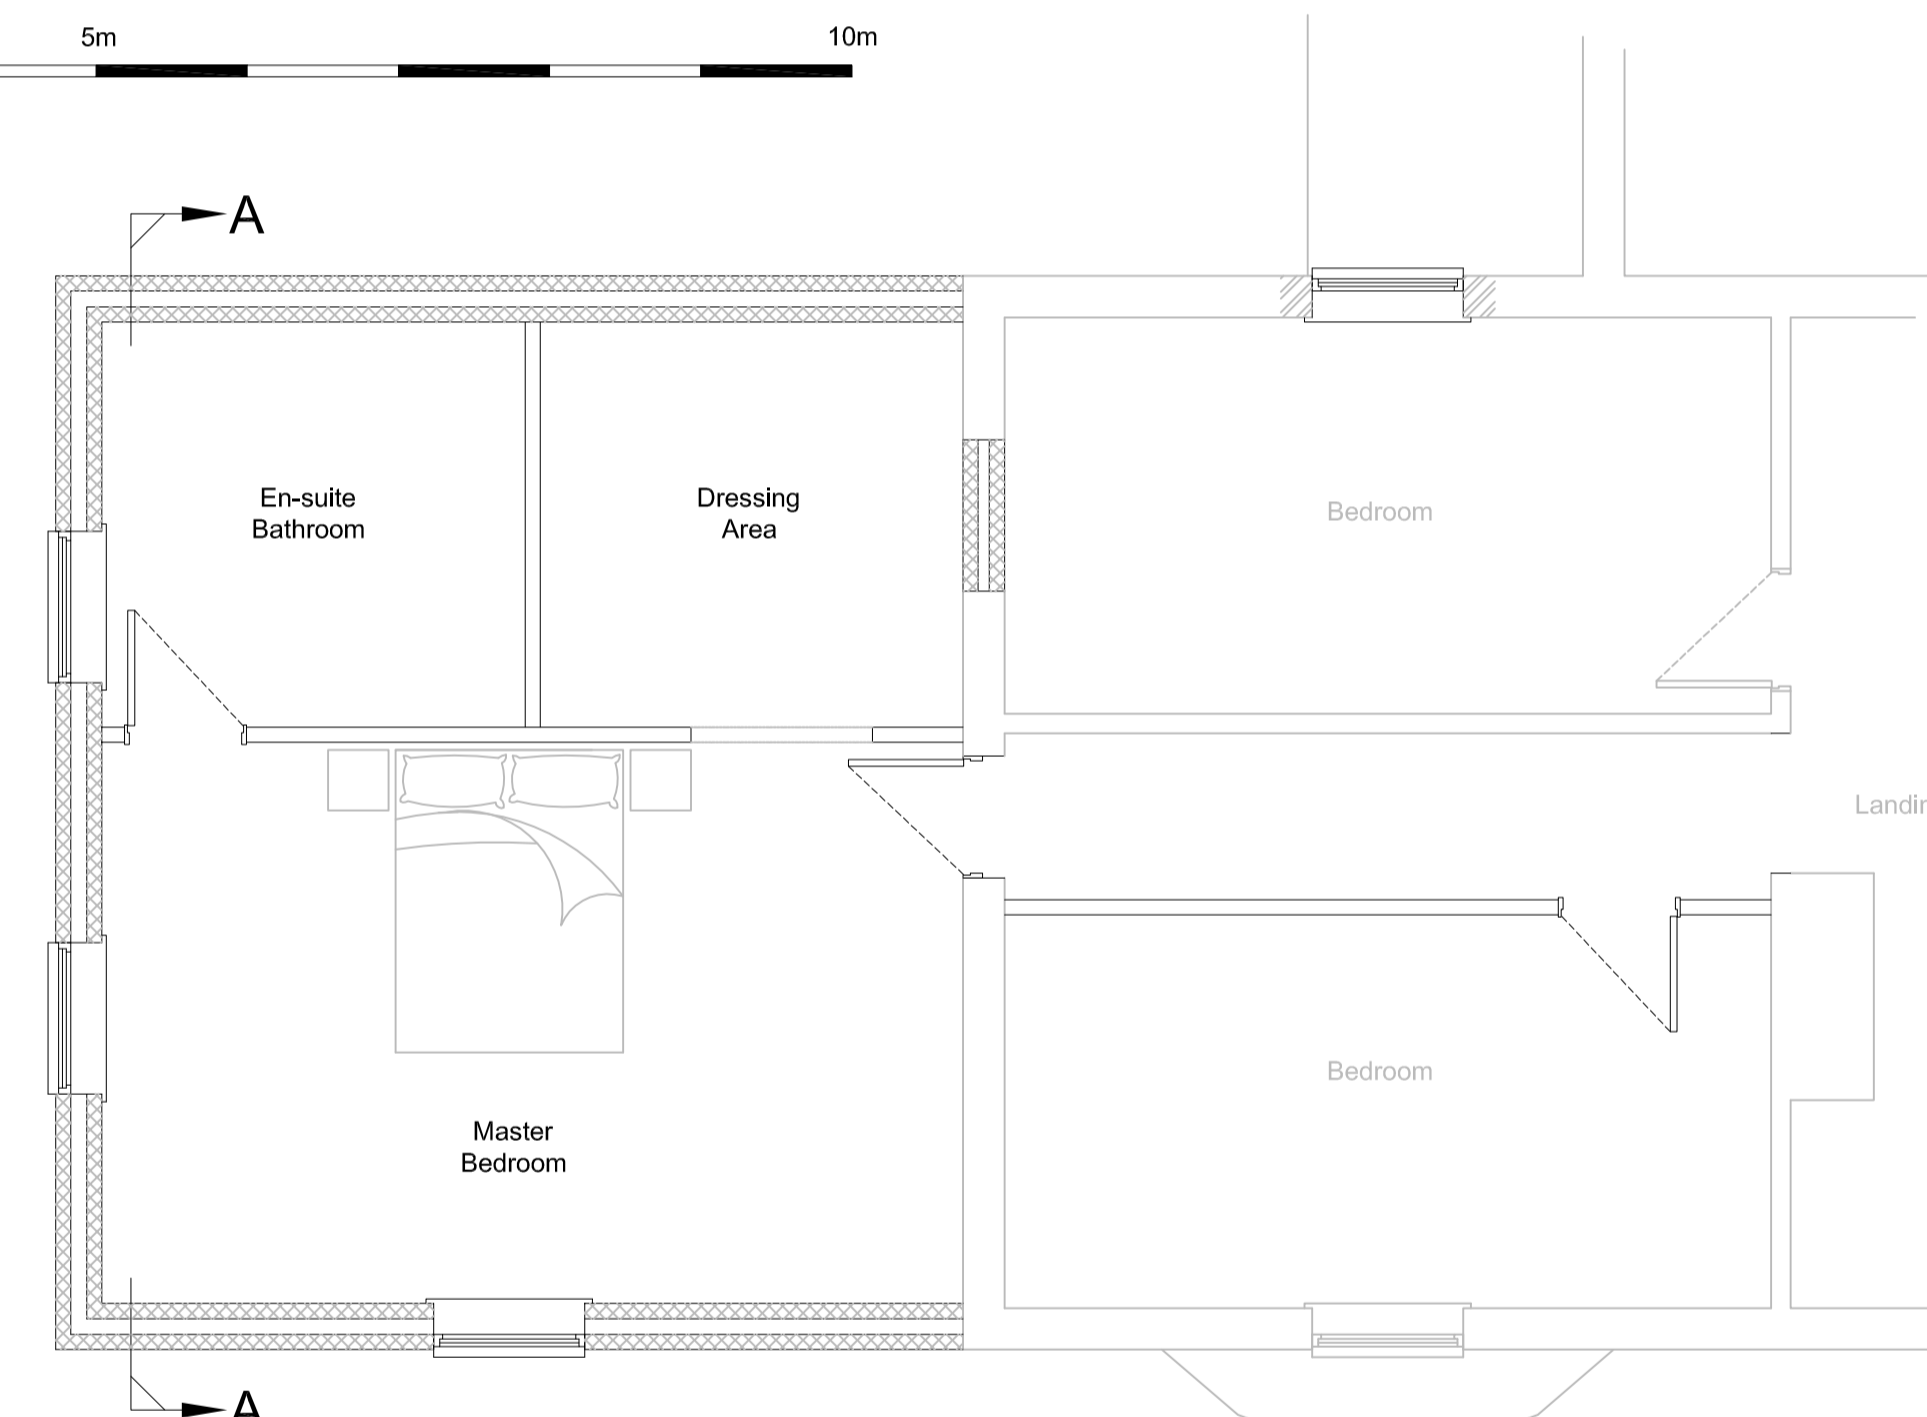

PART FIRST FLOOR PLAN
PROPOSED - SCALE 1:50

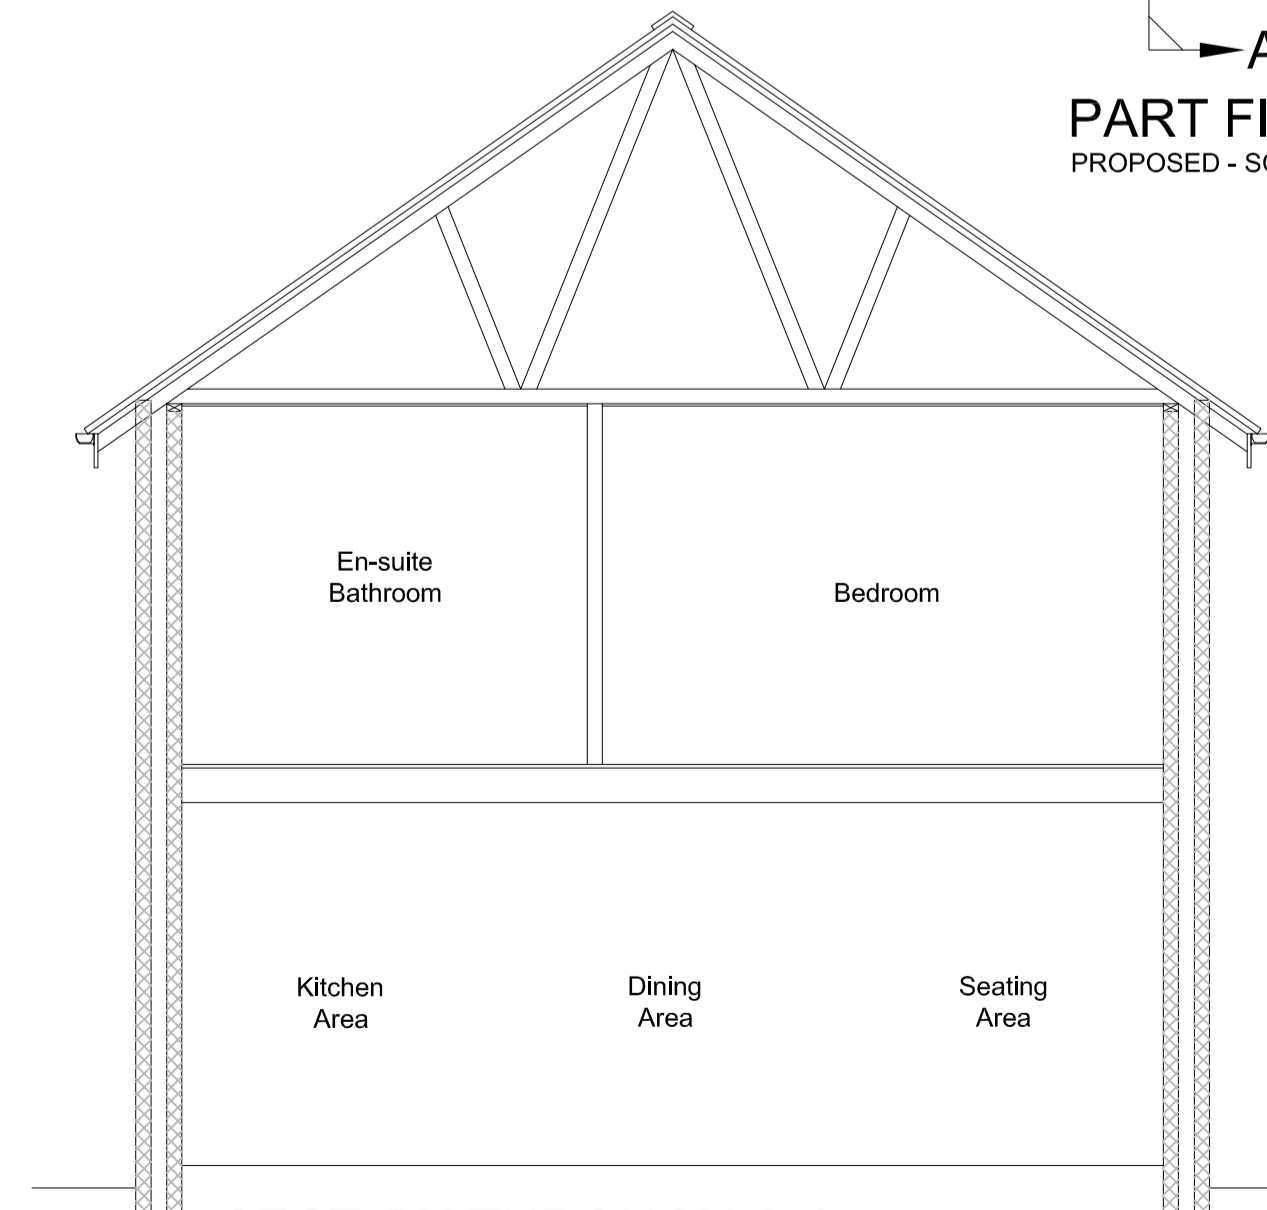

SECTION THROUGH A-A
PROPOSED - SCALE 1:50

ALL DIMENSIONS & LEVELS TO BE CHECKED ON SITE AND ANY DISCREPANCIES NOTIFIED TO FRANK HILL & SON IMMEDIATELY
SCALED DIMENSIONS SHOULD NOT BE USED
CONTACT FRANK HILL & SON FOR ADDITIONAL DIMENSIONS

FRANK HILL & SON
ARCHITECTURAL SERVICES
18 Market Place, Patrington, Hull, HU12 0RB
Telephone: (01964) 630531 • Fax (01964) 631203
Email: design@frankhillandson.co.uk
frankhillandson.co.uk

COMMERCIAL AND RESIDENTIAL BUILDING DESIGN
TOWN PLANNING & BUILDING REGULATION APPLICATIONS

CLIENTS NAME
Mr R SADLER

PROJECT ADDRESS
THORP'S FARM
DALTON LANE
HALSHAM
EAST YORKSHIRE
HU12 0DG

PROJECT DETAILS
2 STOREY EXTENSION TO A DWELLING

PLANS AS PROPOSED

AMENDMENTS
DRAWING No.
SADLER 03 2021 2A
SCALE
1:50 @ A1

© FRANK HILL & SON