


This drawing is copyright of Anderson Architecture and may not be copied or reproduced without permission. Dimensions for fixed items to be checked on site prior to manufacture


rev	details of revision	by	ch'd	date
A	AMENDMENTS MADE FOLLOWING MEETING WITH PLANNING CONSULTANT	MJA	MJA	29/04/2013
B	WINDOW OMITTED FROM DIRECTORS OFFICE	MJA	MJA	01/05/2013
C	ELEVATIONS ADDED TO DRAWING	MJA	MJA	05/06/2013
D	ENTRANCE CANOPY ADDED TO DRAWING	MJA	MJA	07/06/2013

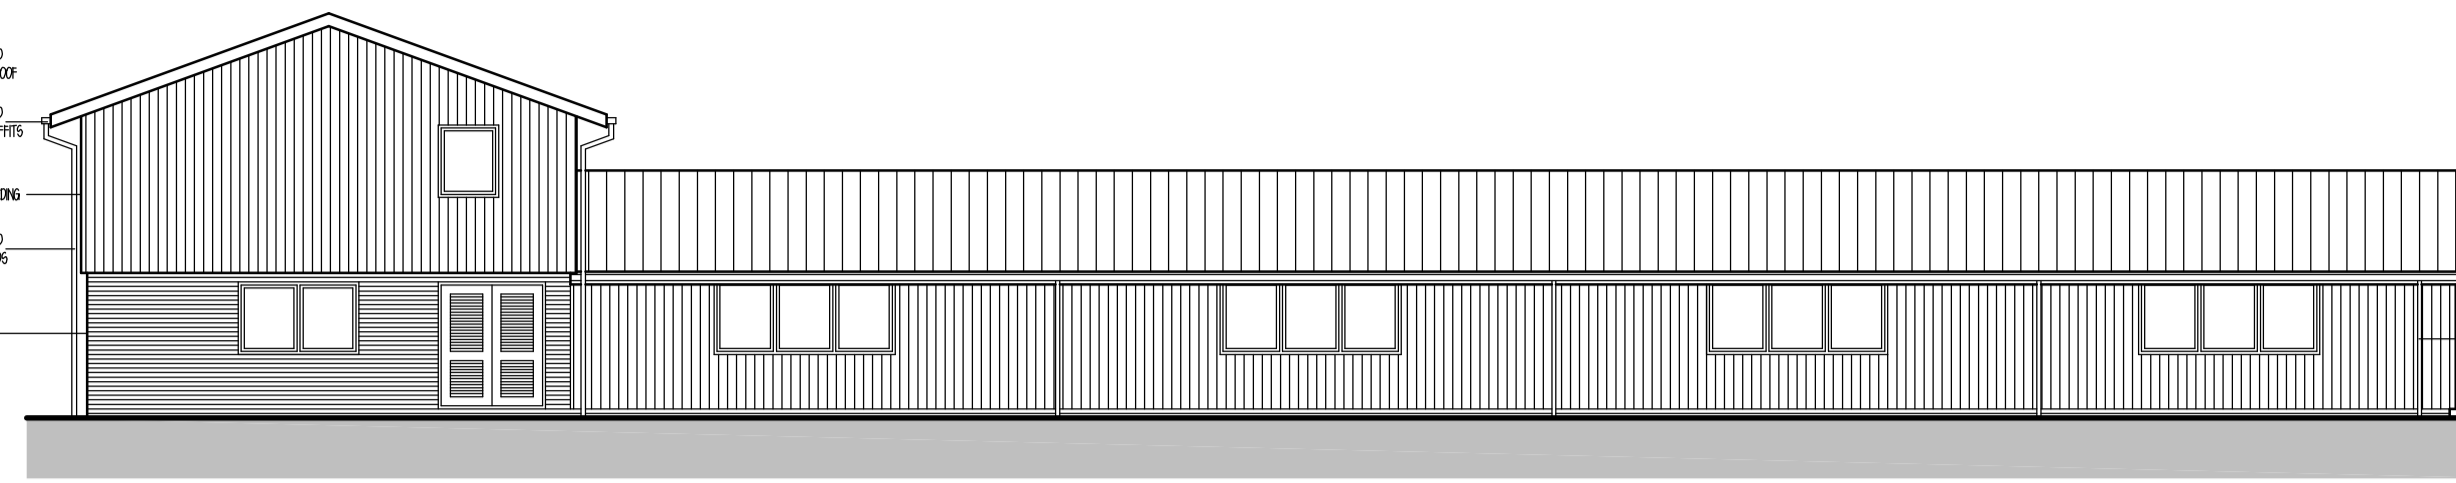


NORTH WEST ELEVATION




SOUTH EAST ELEVATION

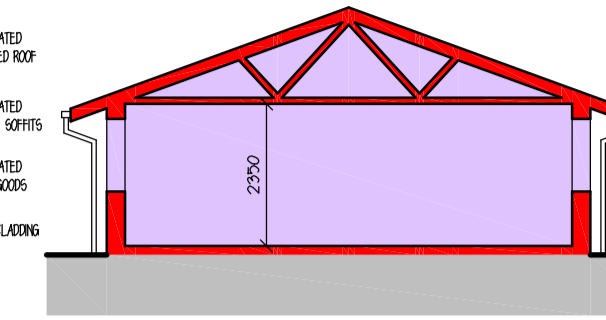


TYPICAL SECTION THROUGH SINGLE STOREY

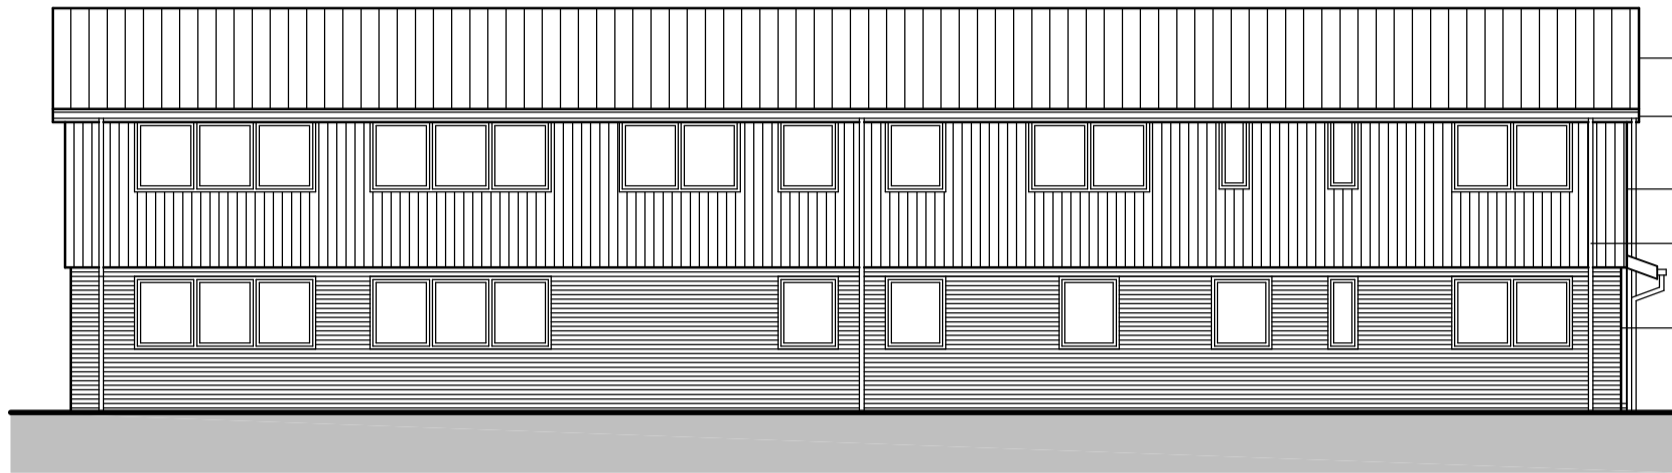


SOUTH WEST ELEVATION

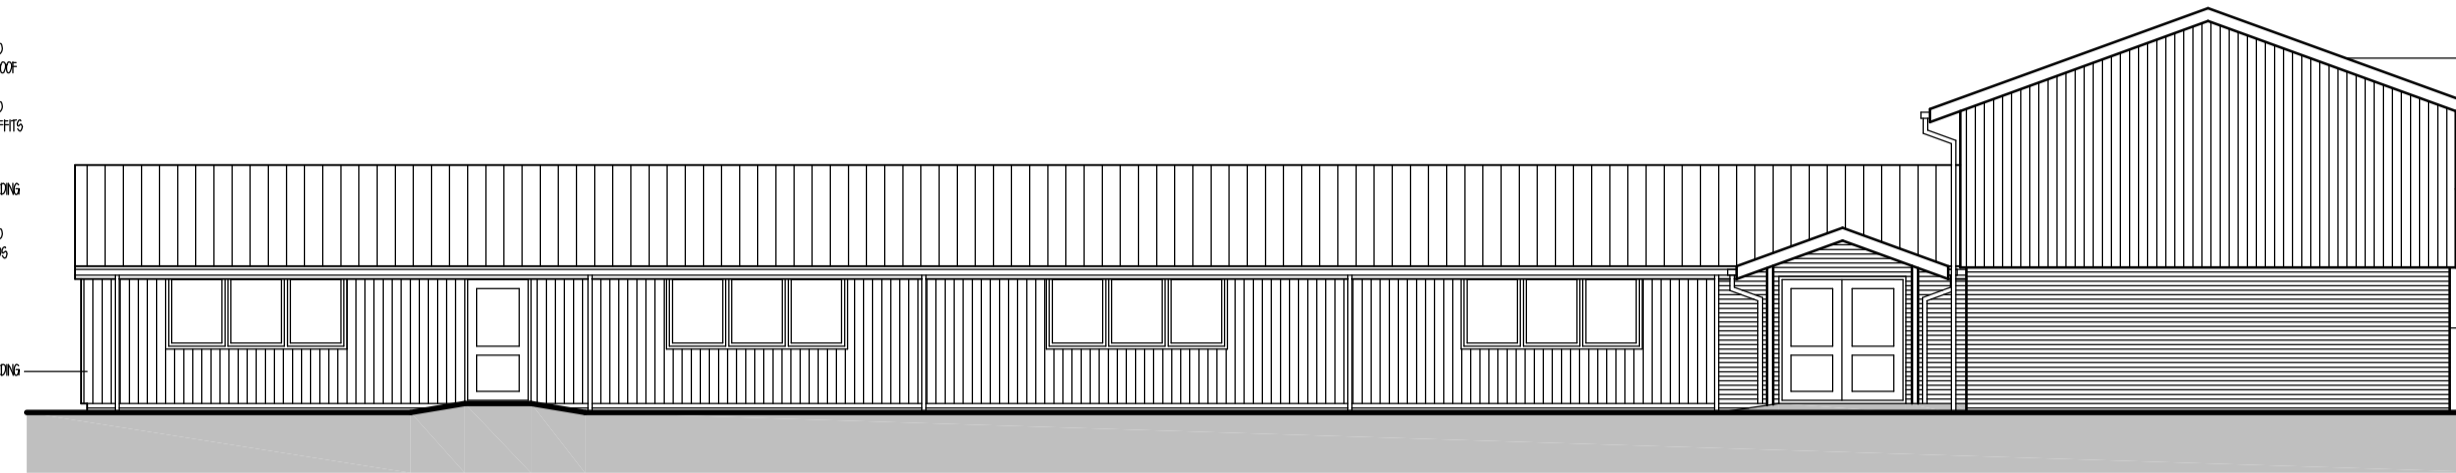


NORTH EAST ELEVATION

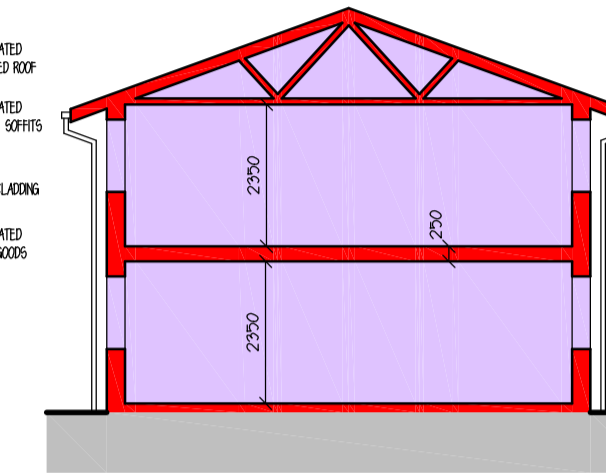


TYPICAL SECTION THROUGH TWO STOREY

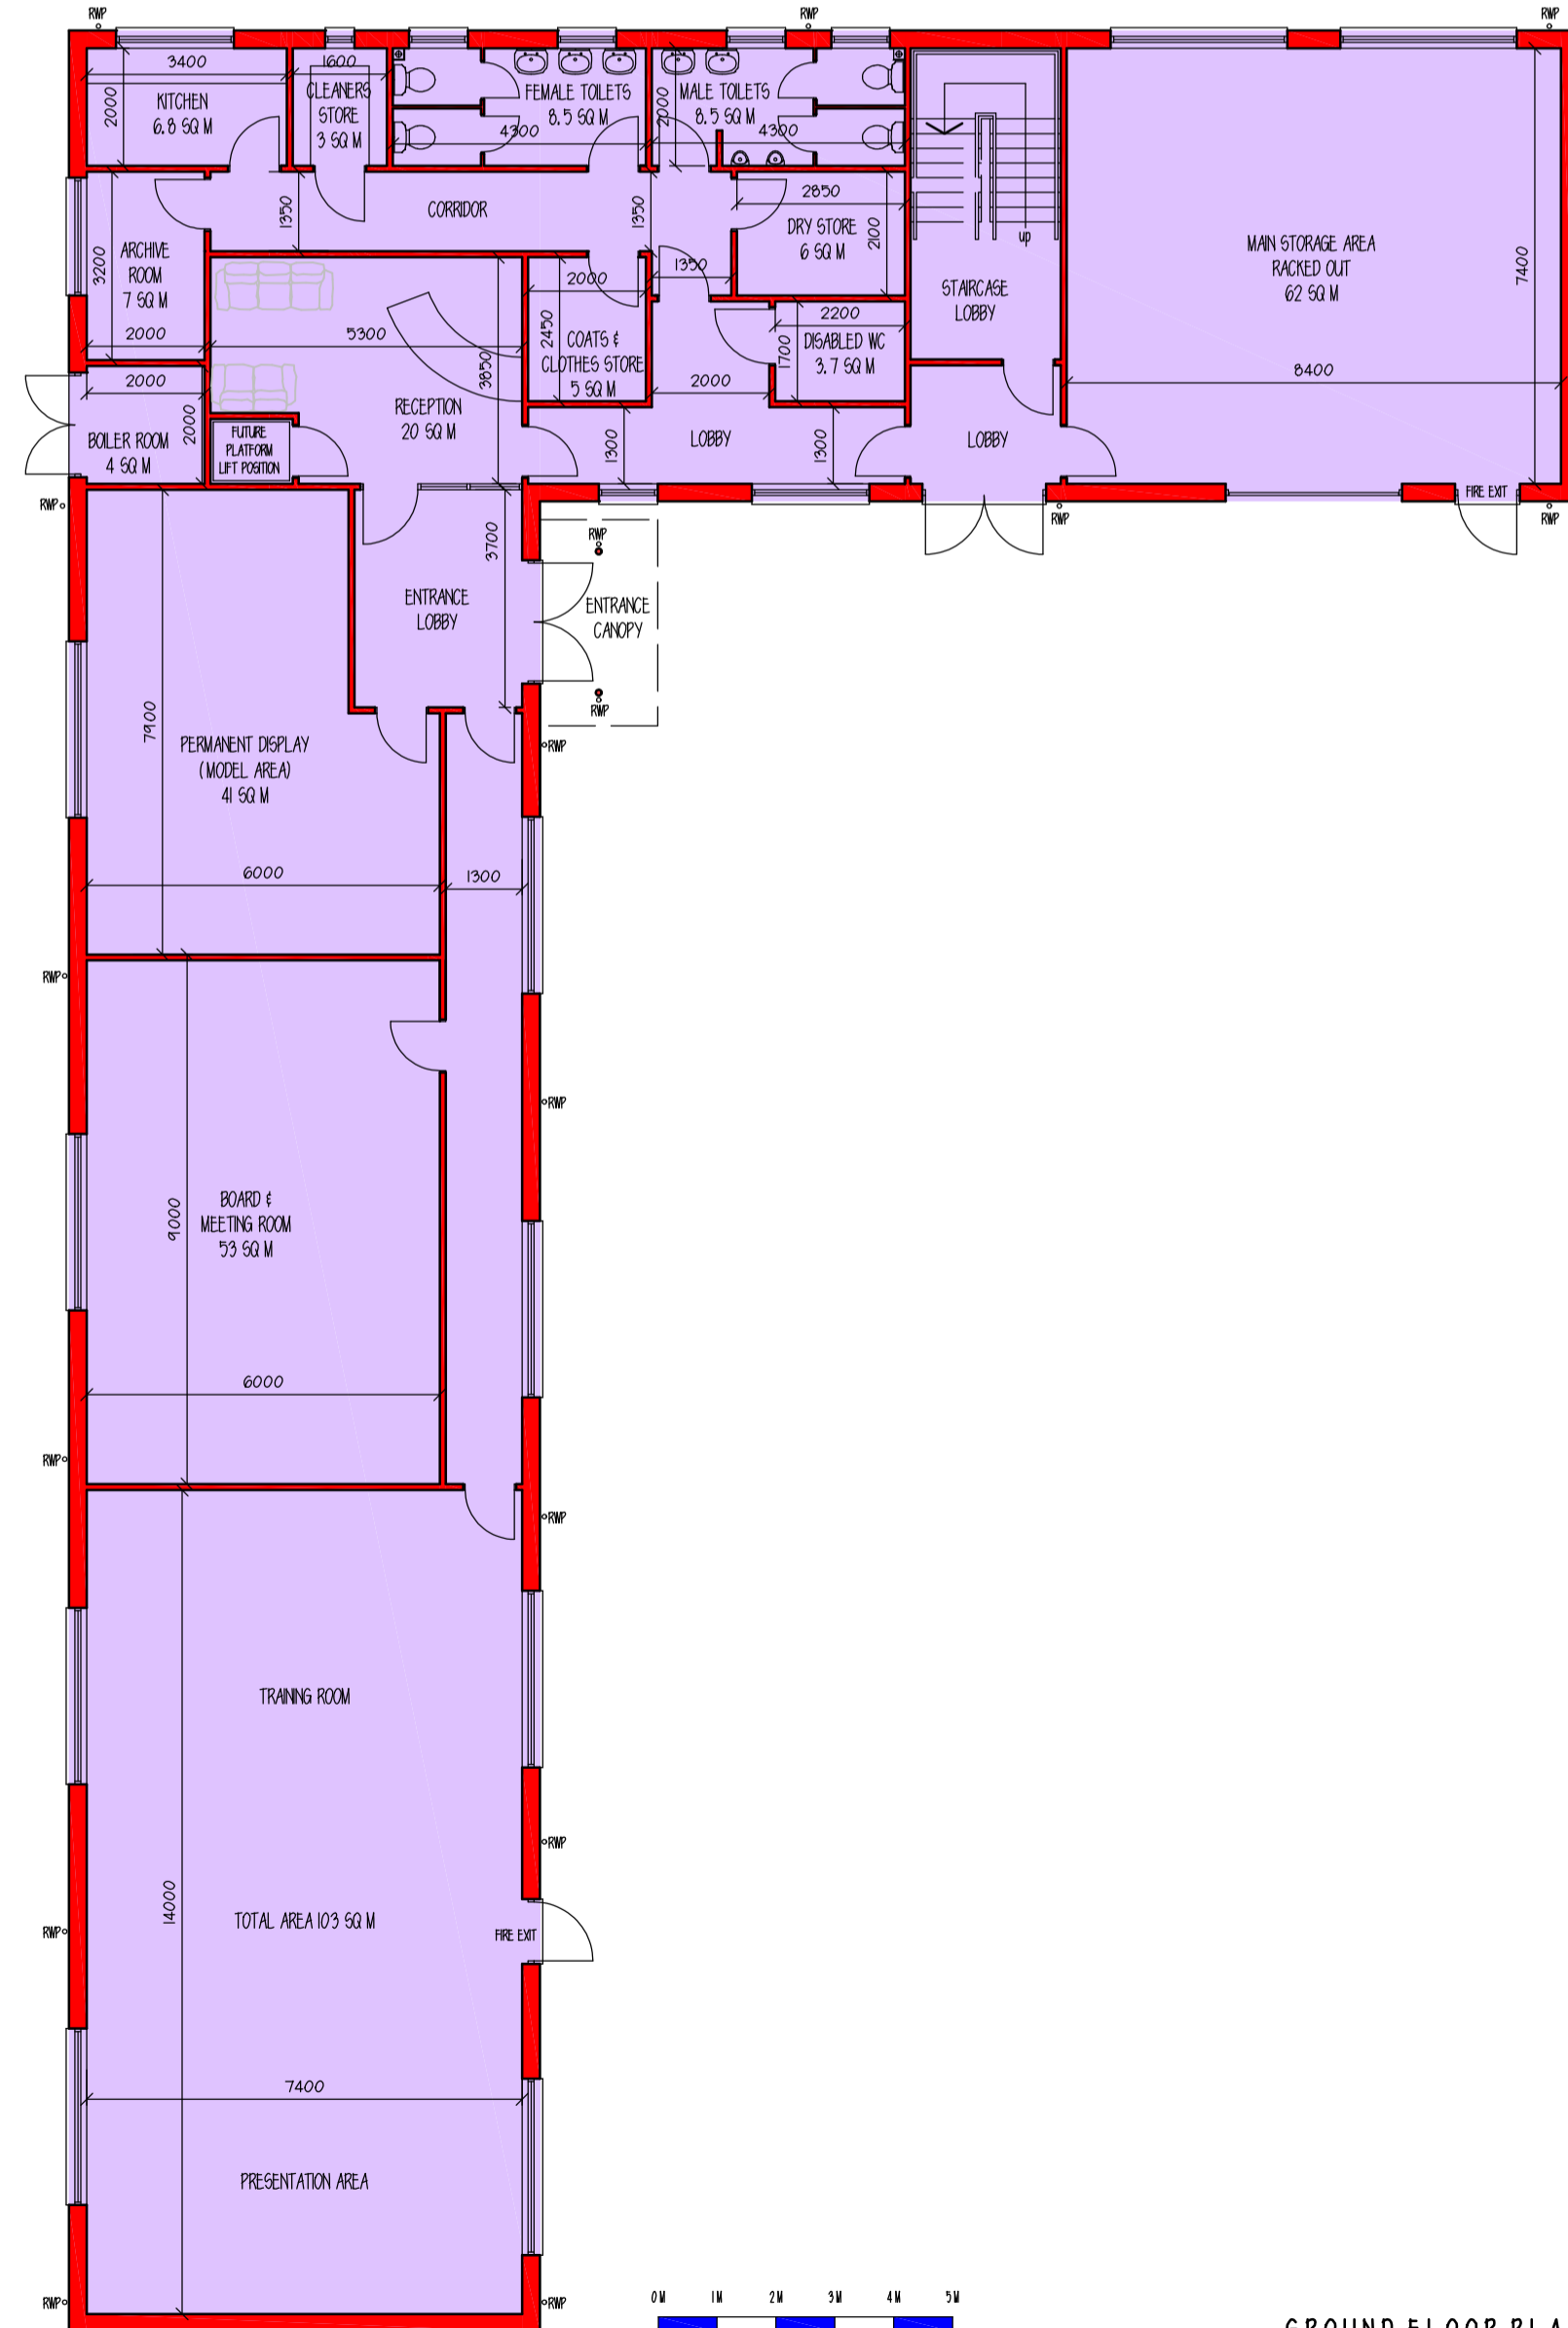

GROUND FLOOR PLAN

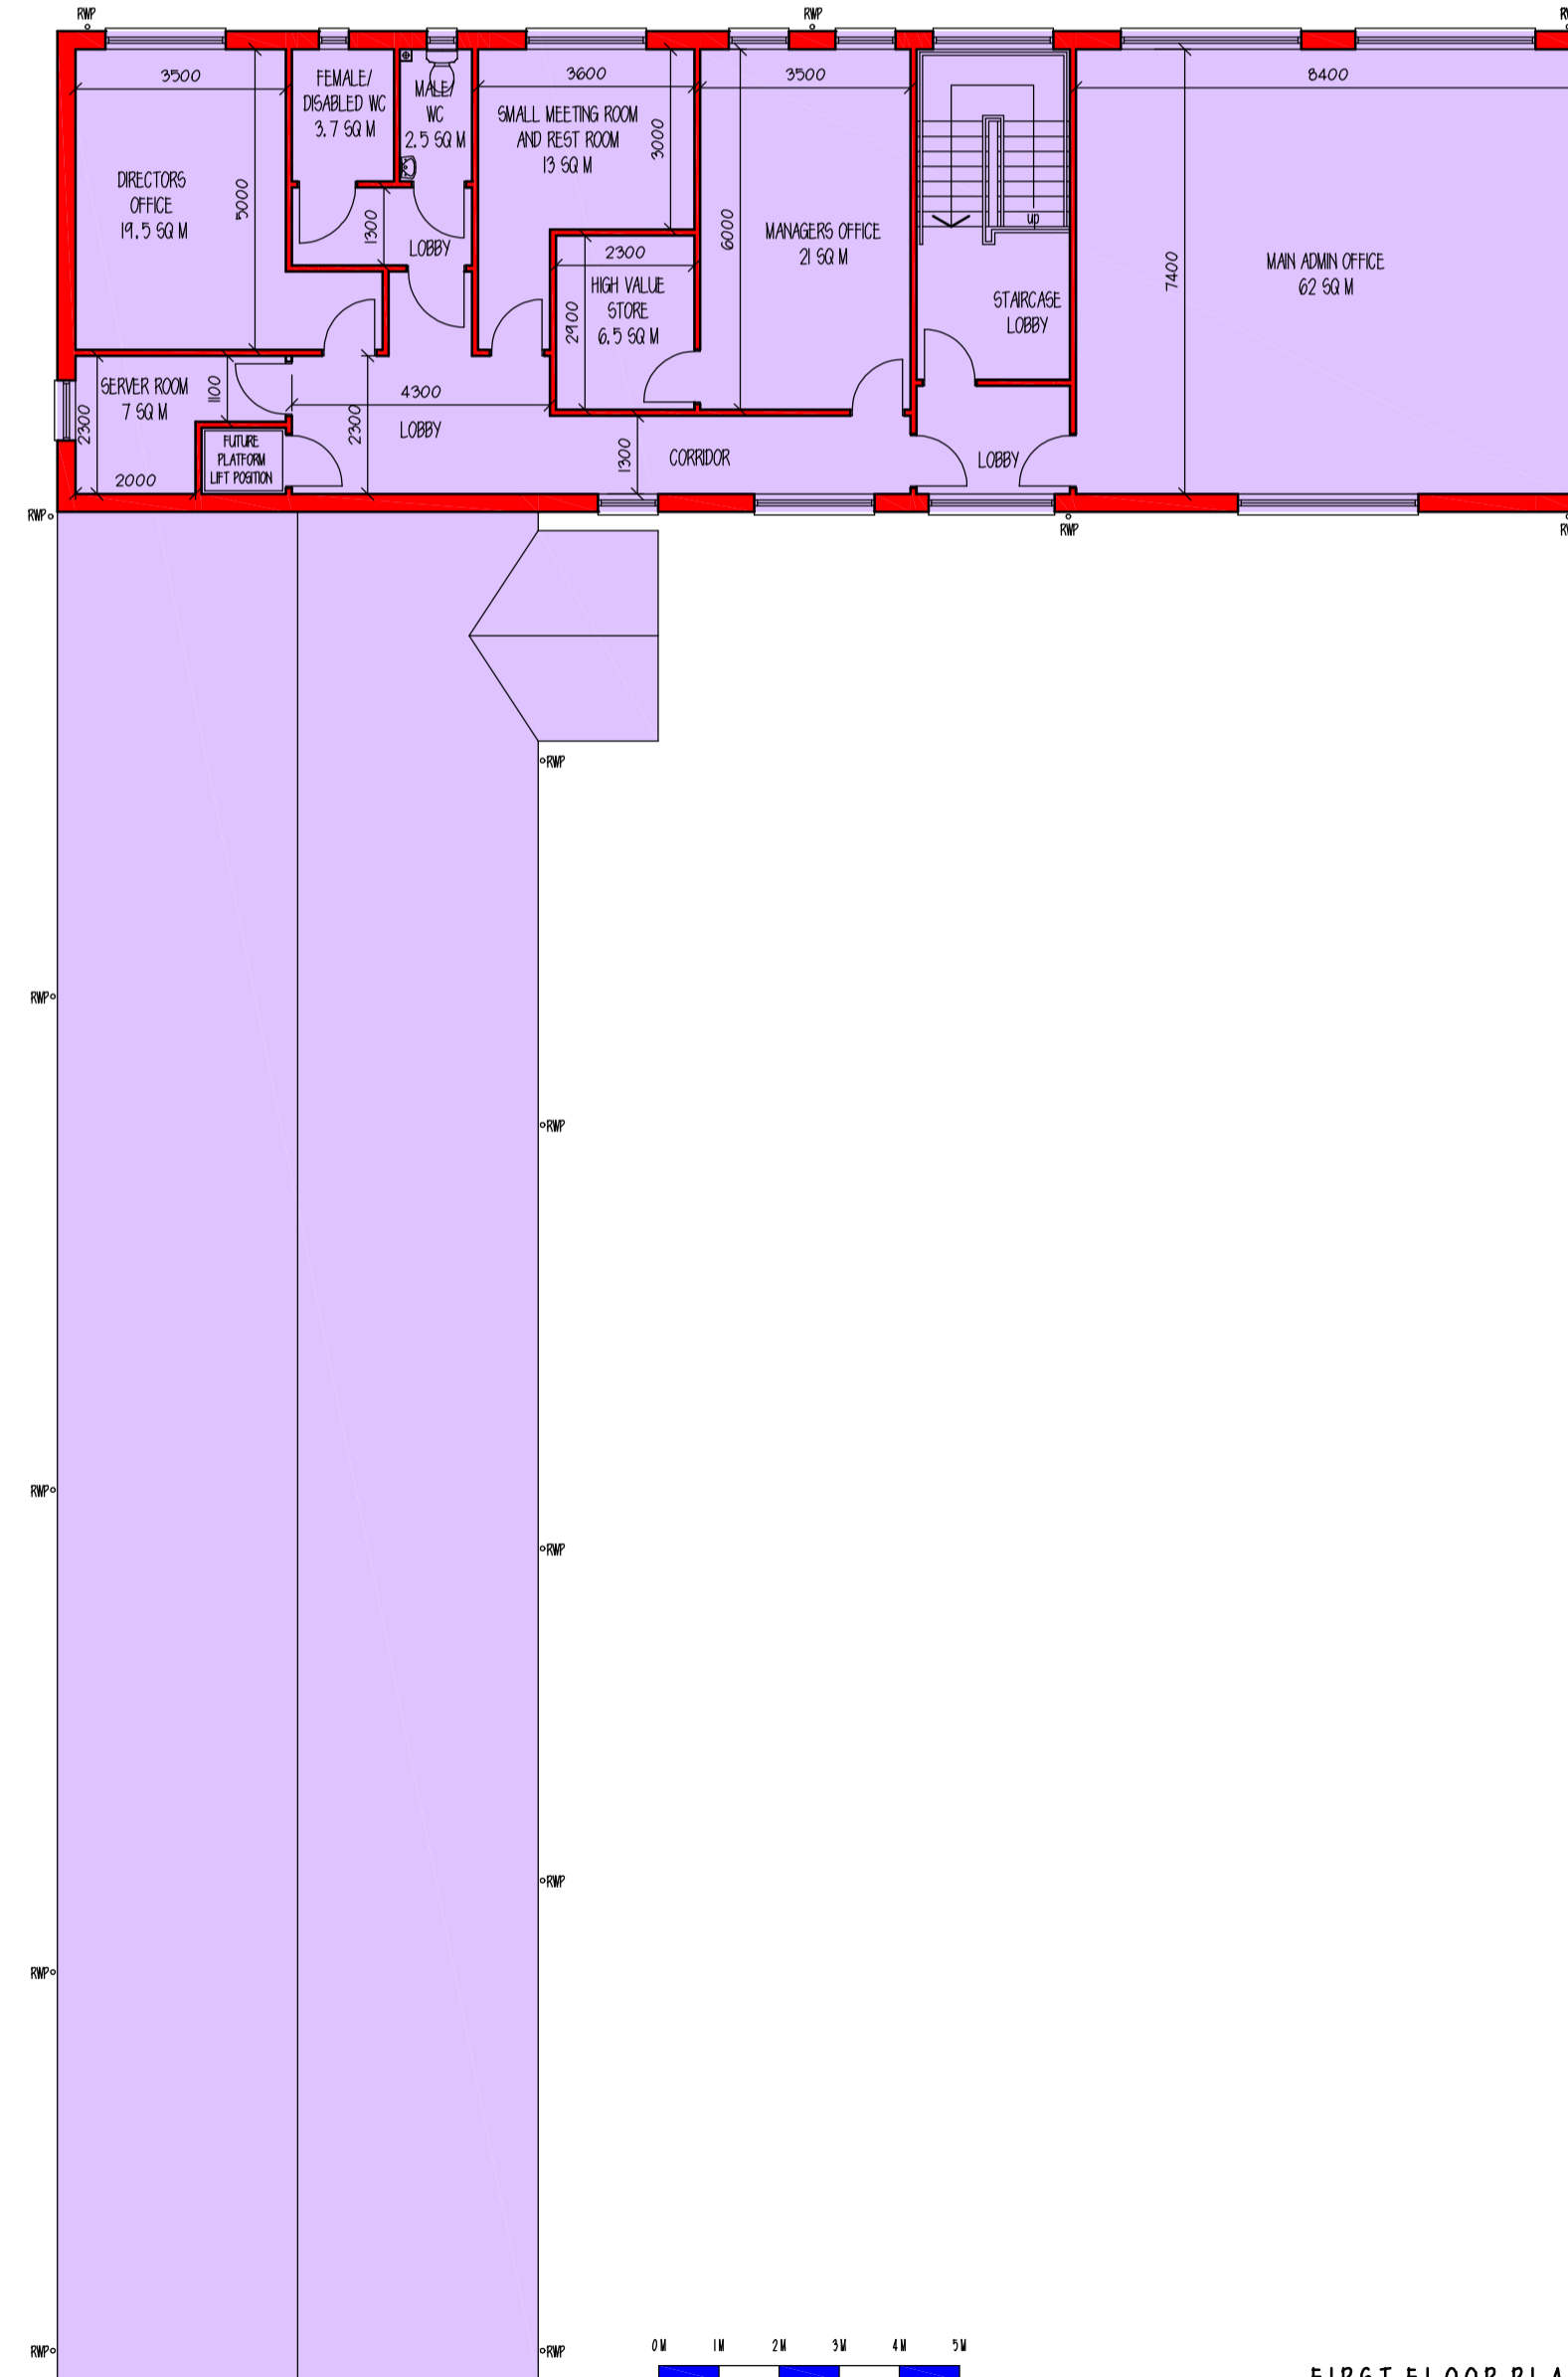

FIRST FLOOR PLAN

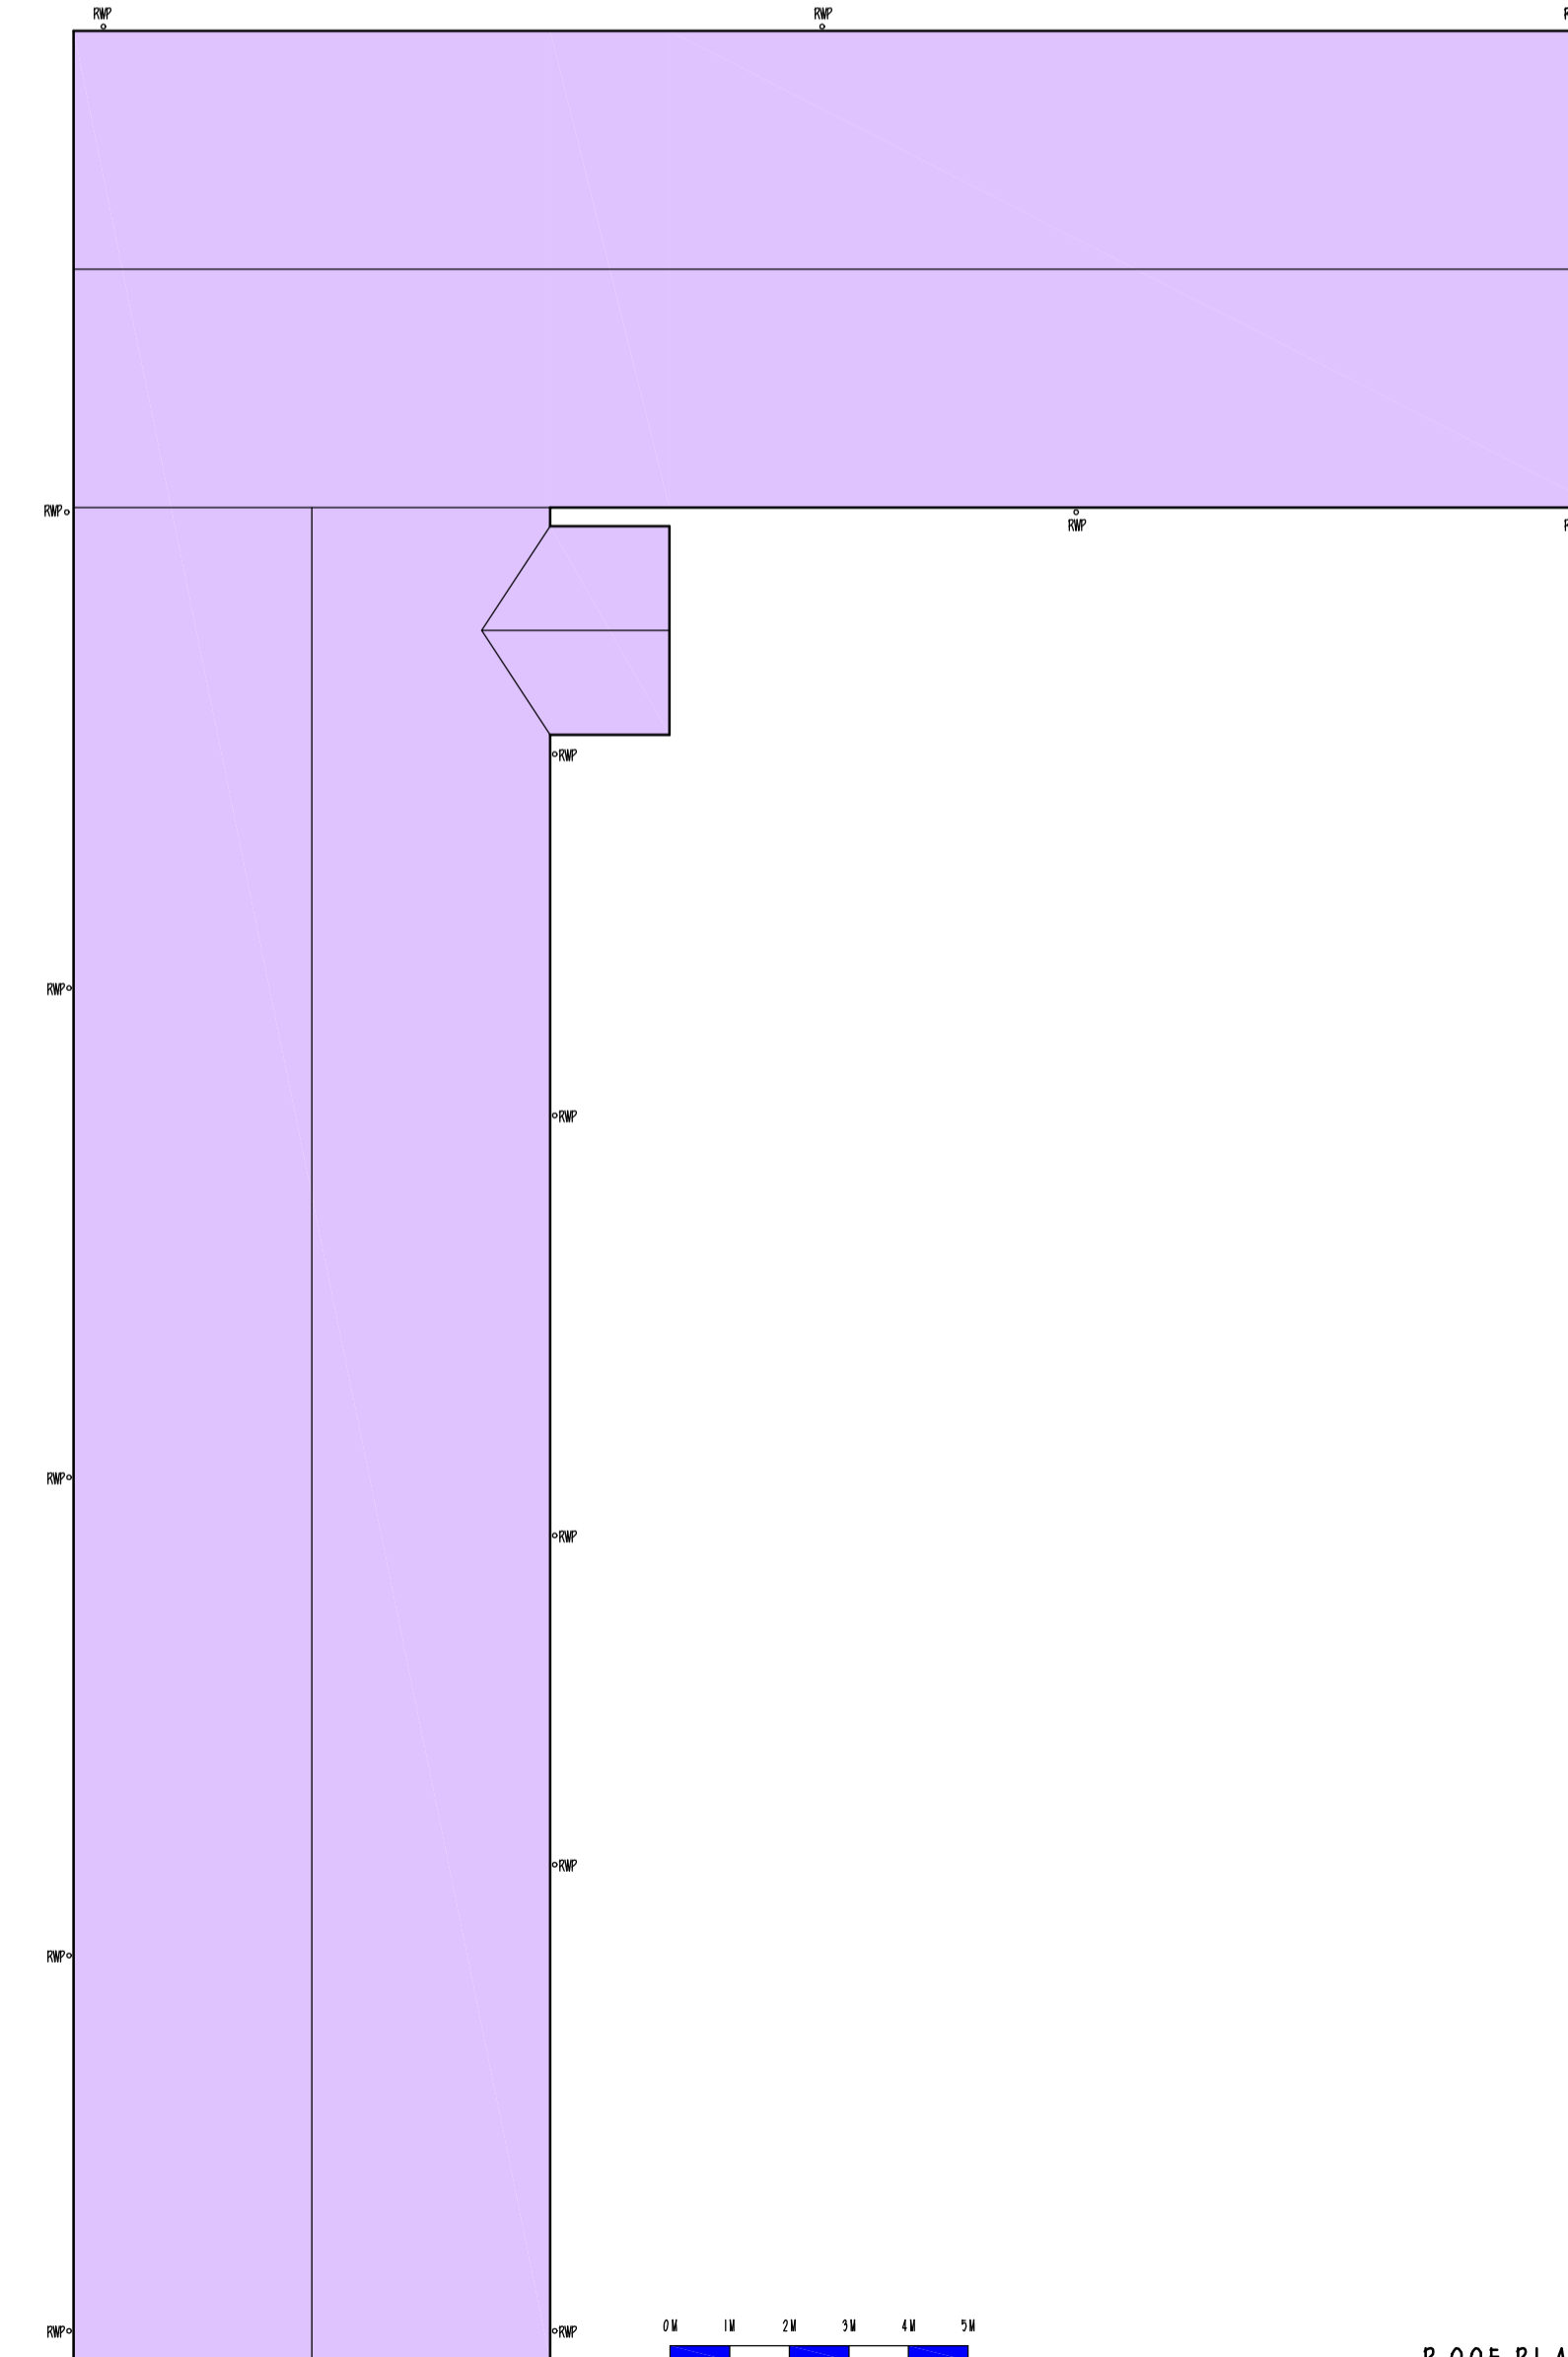

ROOF PLAN

PRELIMINARY



Winarth House, Lower Newmarket Road, Newmarket, Nailsworth, Stroud, Gloucestershire GL6 0RW
 Phone 01453 836511 Mobile 07825 050944
 Email matt@anderson-architecture.co.uk
 www.anderson-architecture.co.uk

client
 MR & MRS P SPRASON

project
 PROPOSED OFFICE BUILDING
 CAMBRIDGE HOUSE FARM ELMCOTE LANE
 GLOS GL2 7AG

description
 OFFICE BUILDING
 FLOOR PLANS, ROOF PLAN, ELEVATIONS & SECTIONS
 AS PROPOSED SCHEME A

scale 1:125 date NOVEMBER 2012

drawn MJA checked MJA drawing no 1044/03 D drg.size A1