






REAR ELEVATION

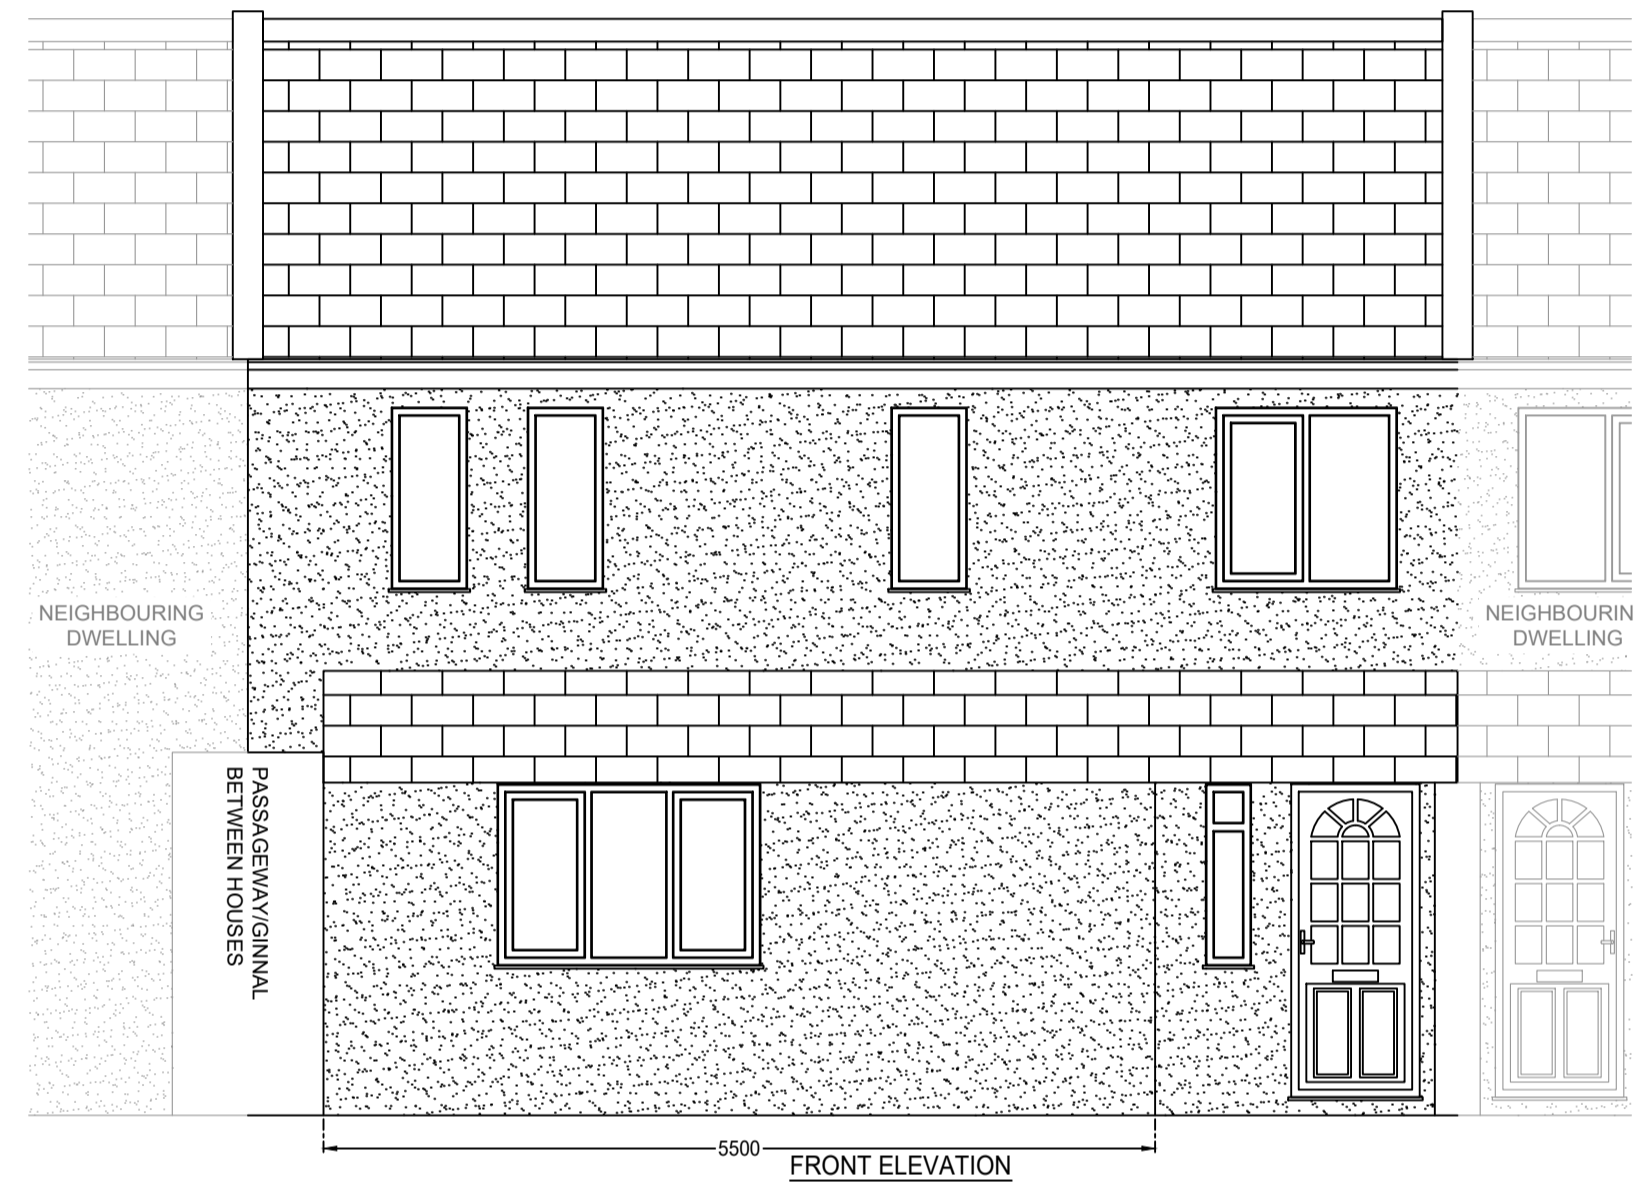


FRONT ELEVATION

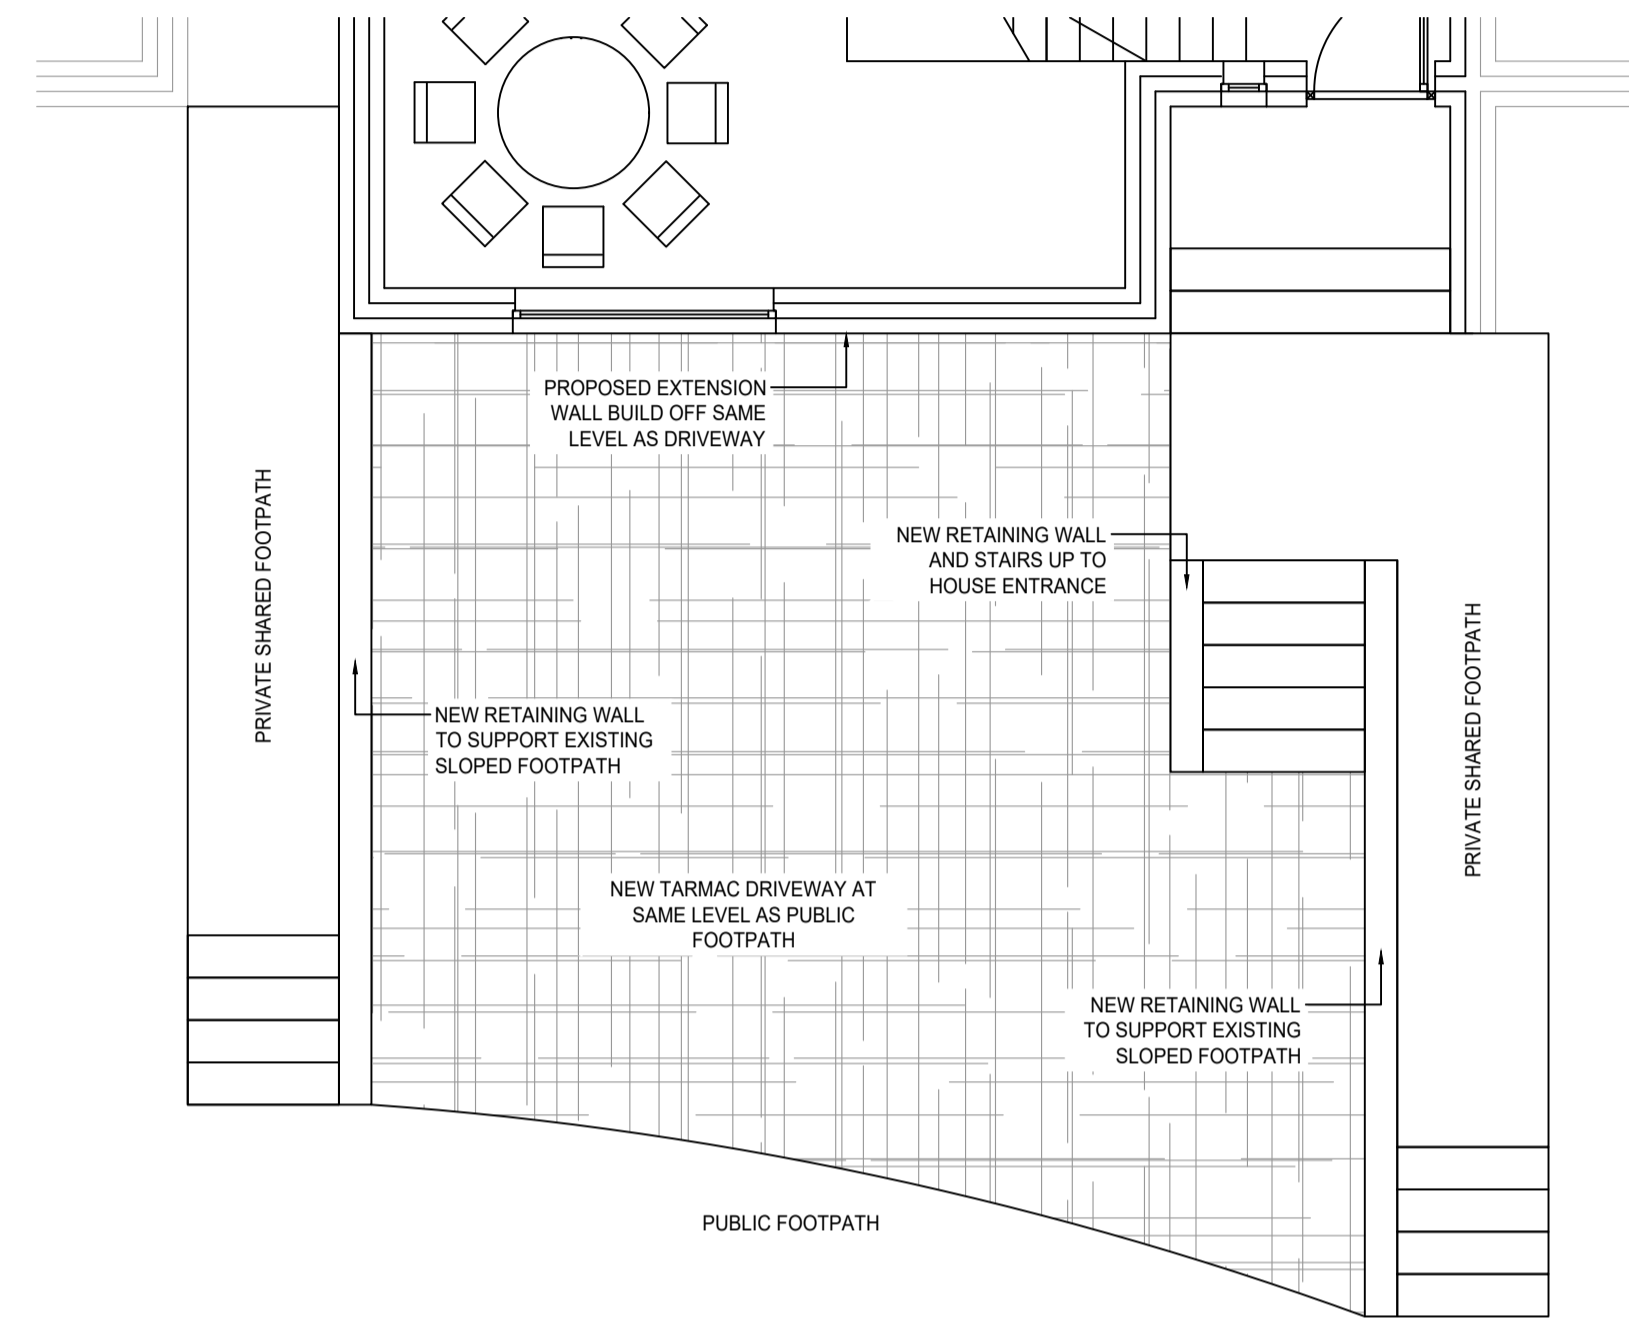


DRIVEWAY PLAN

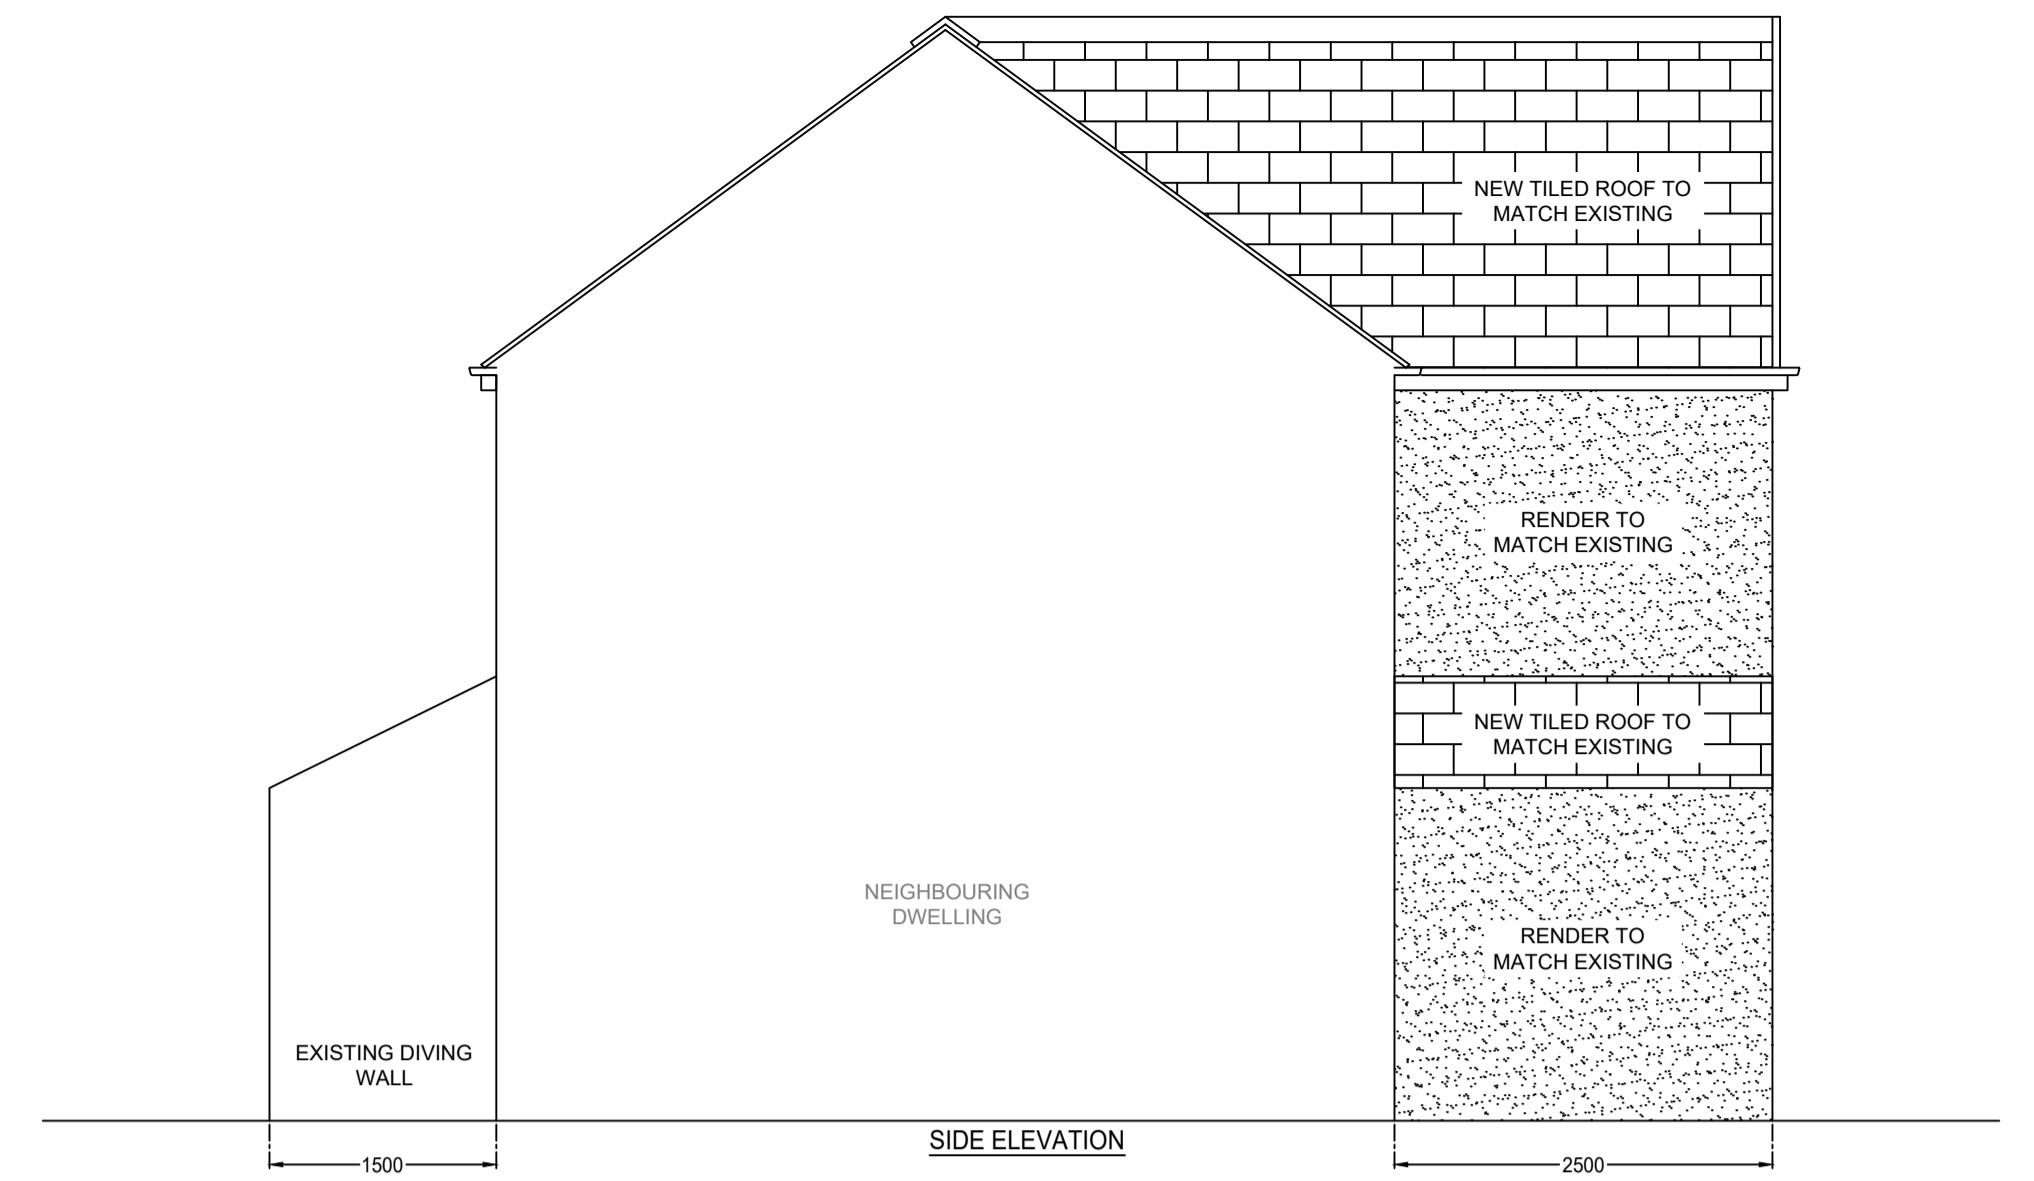


SIDE ELEVATION

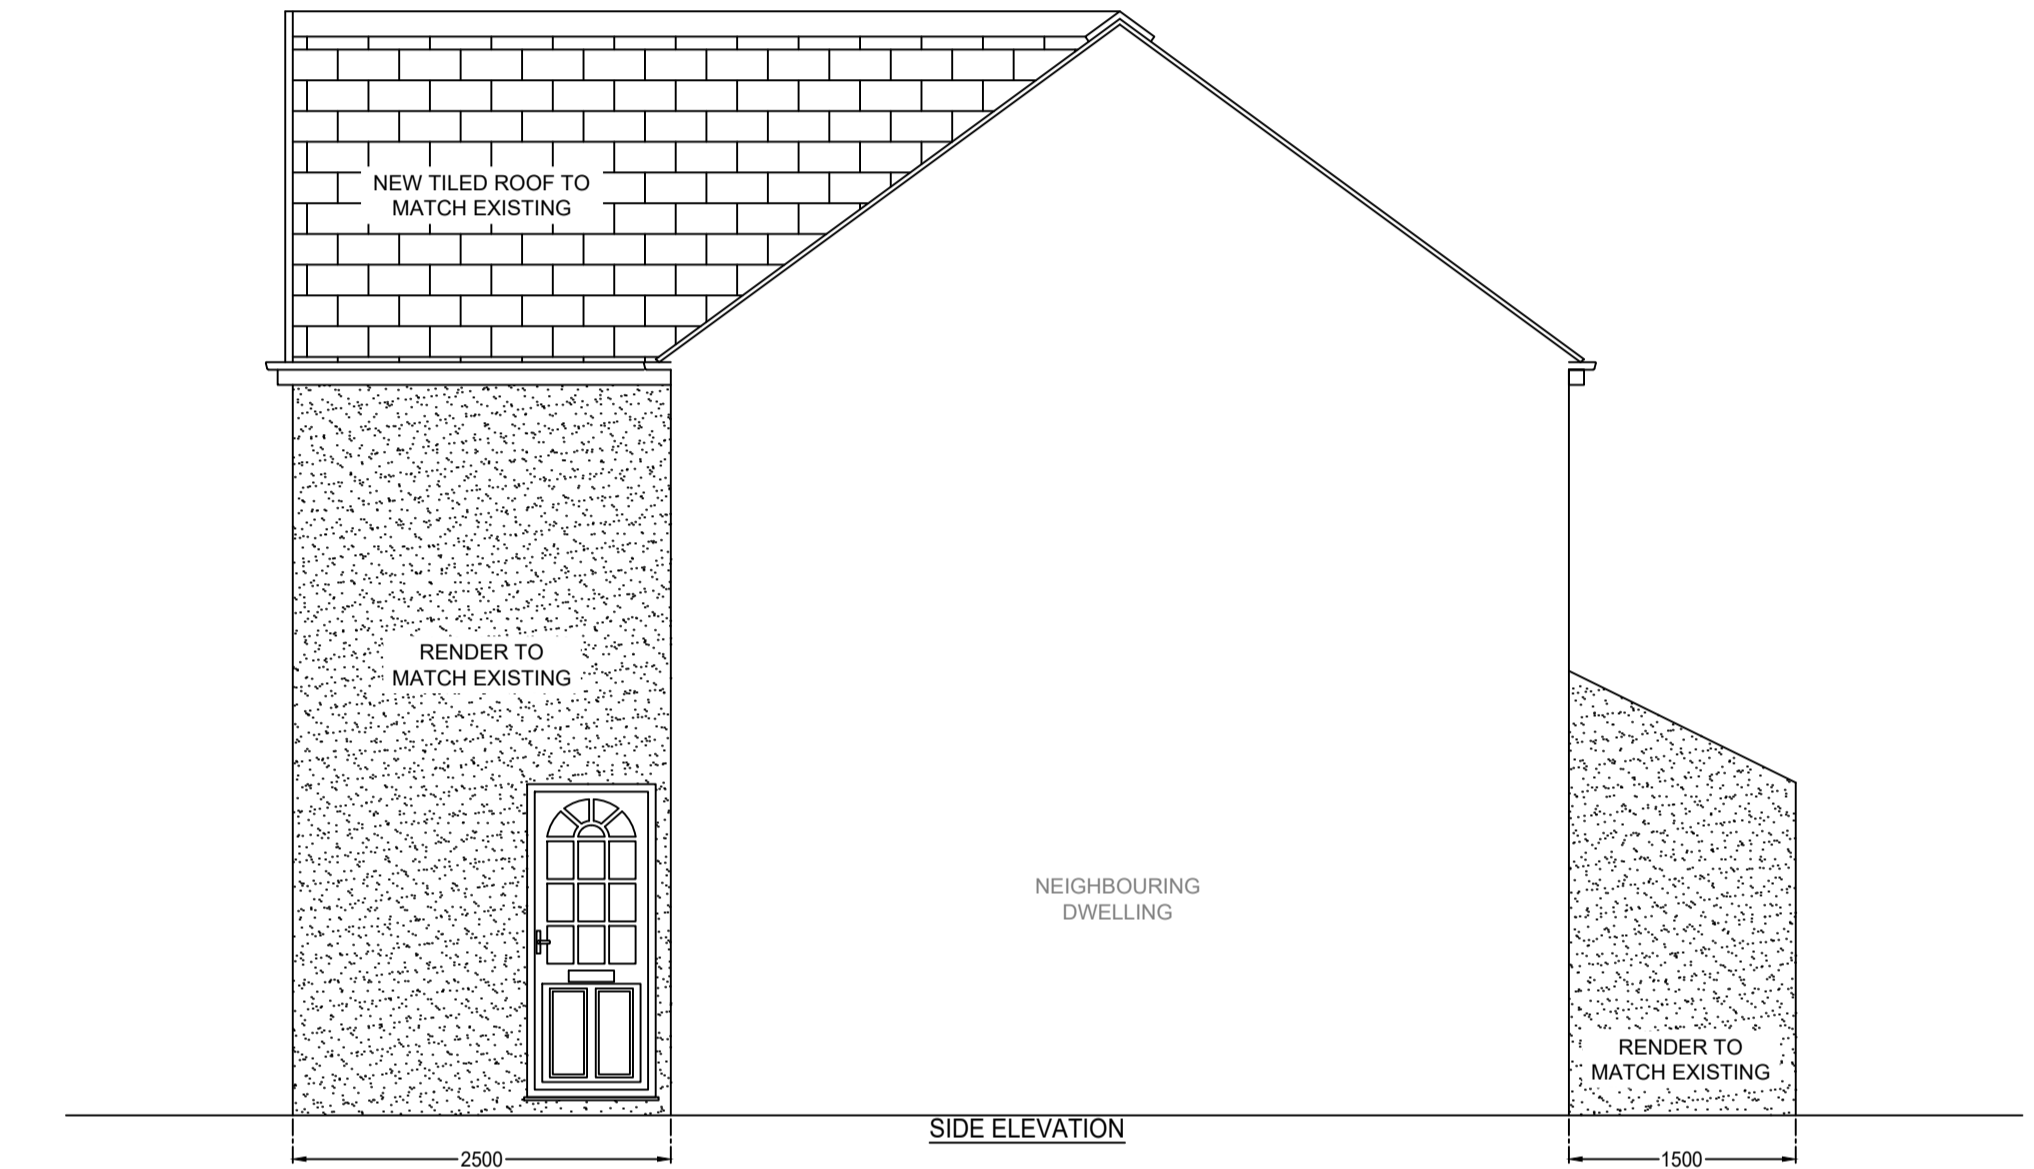


SIDE ELEVATION

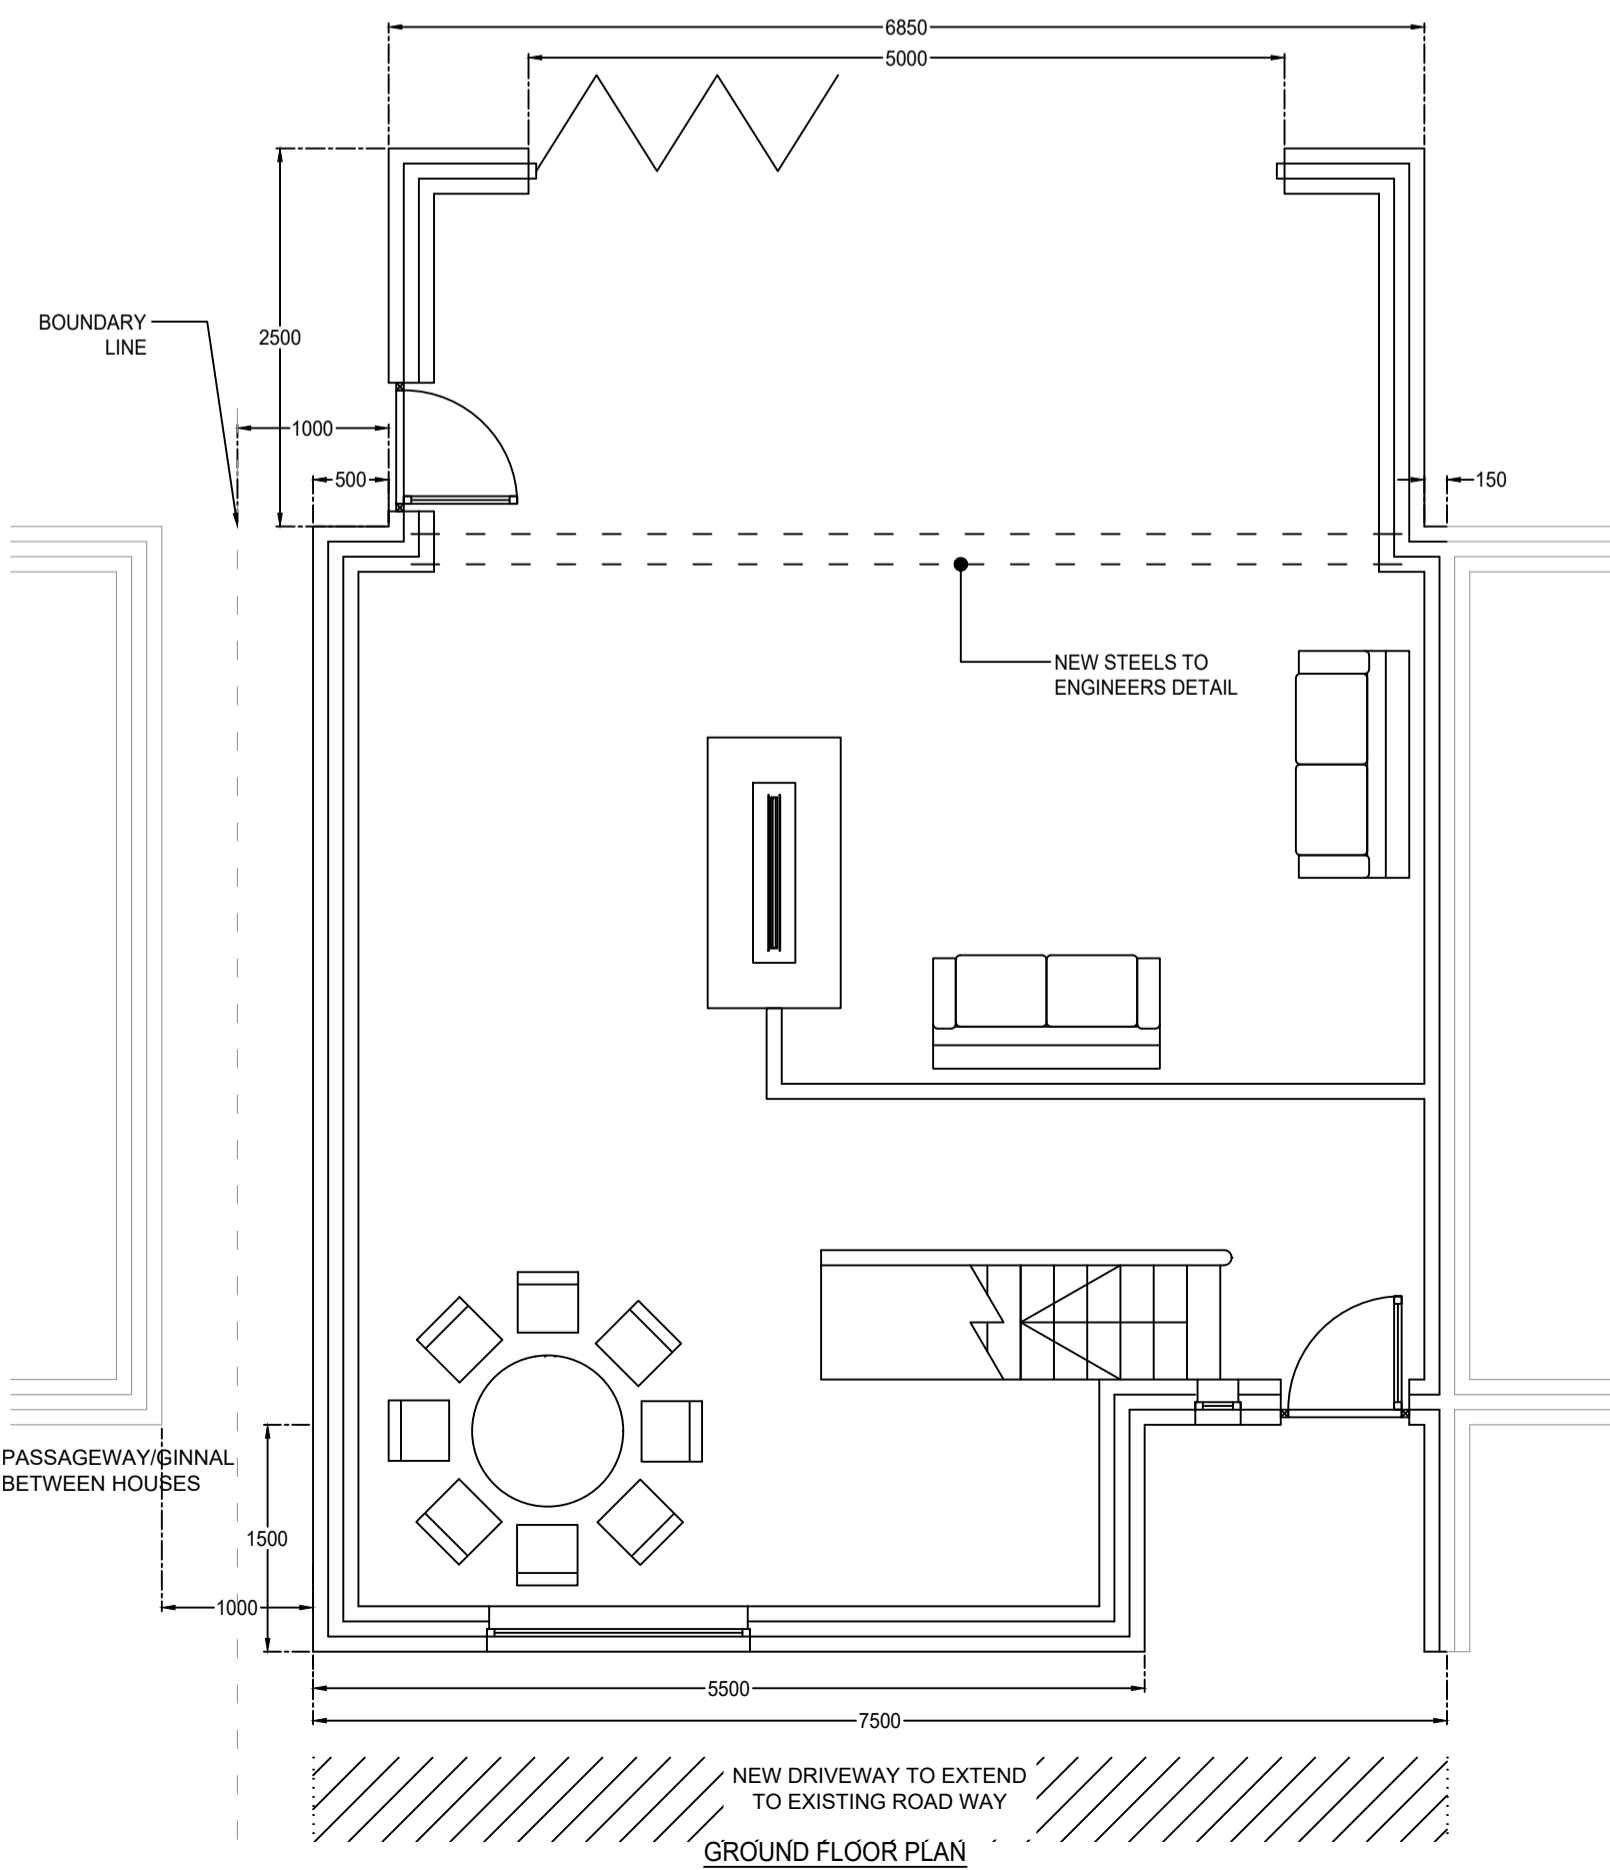

GROUND FLOOR PLAN

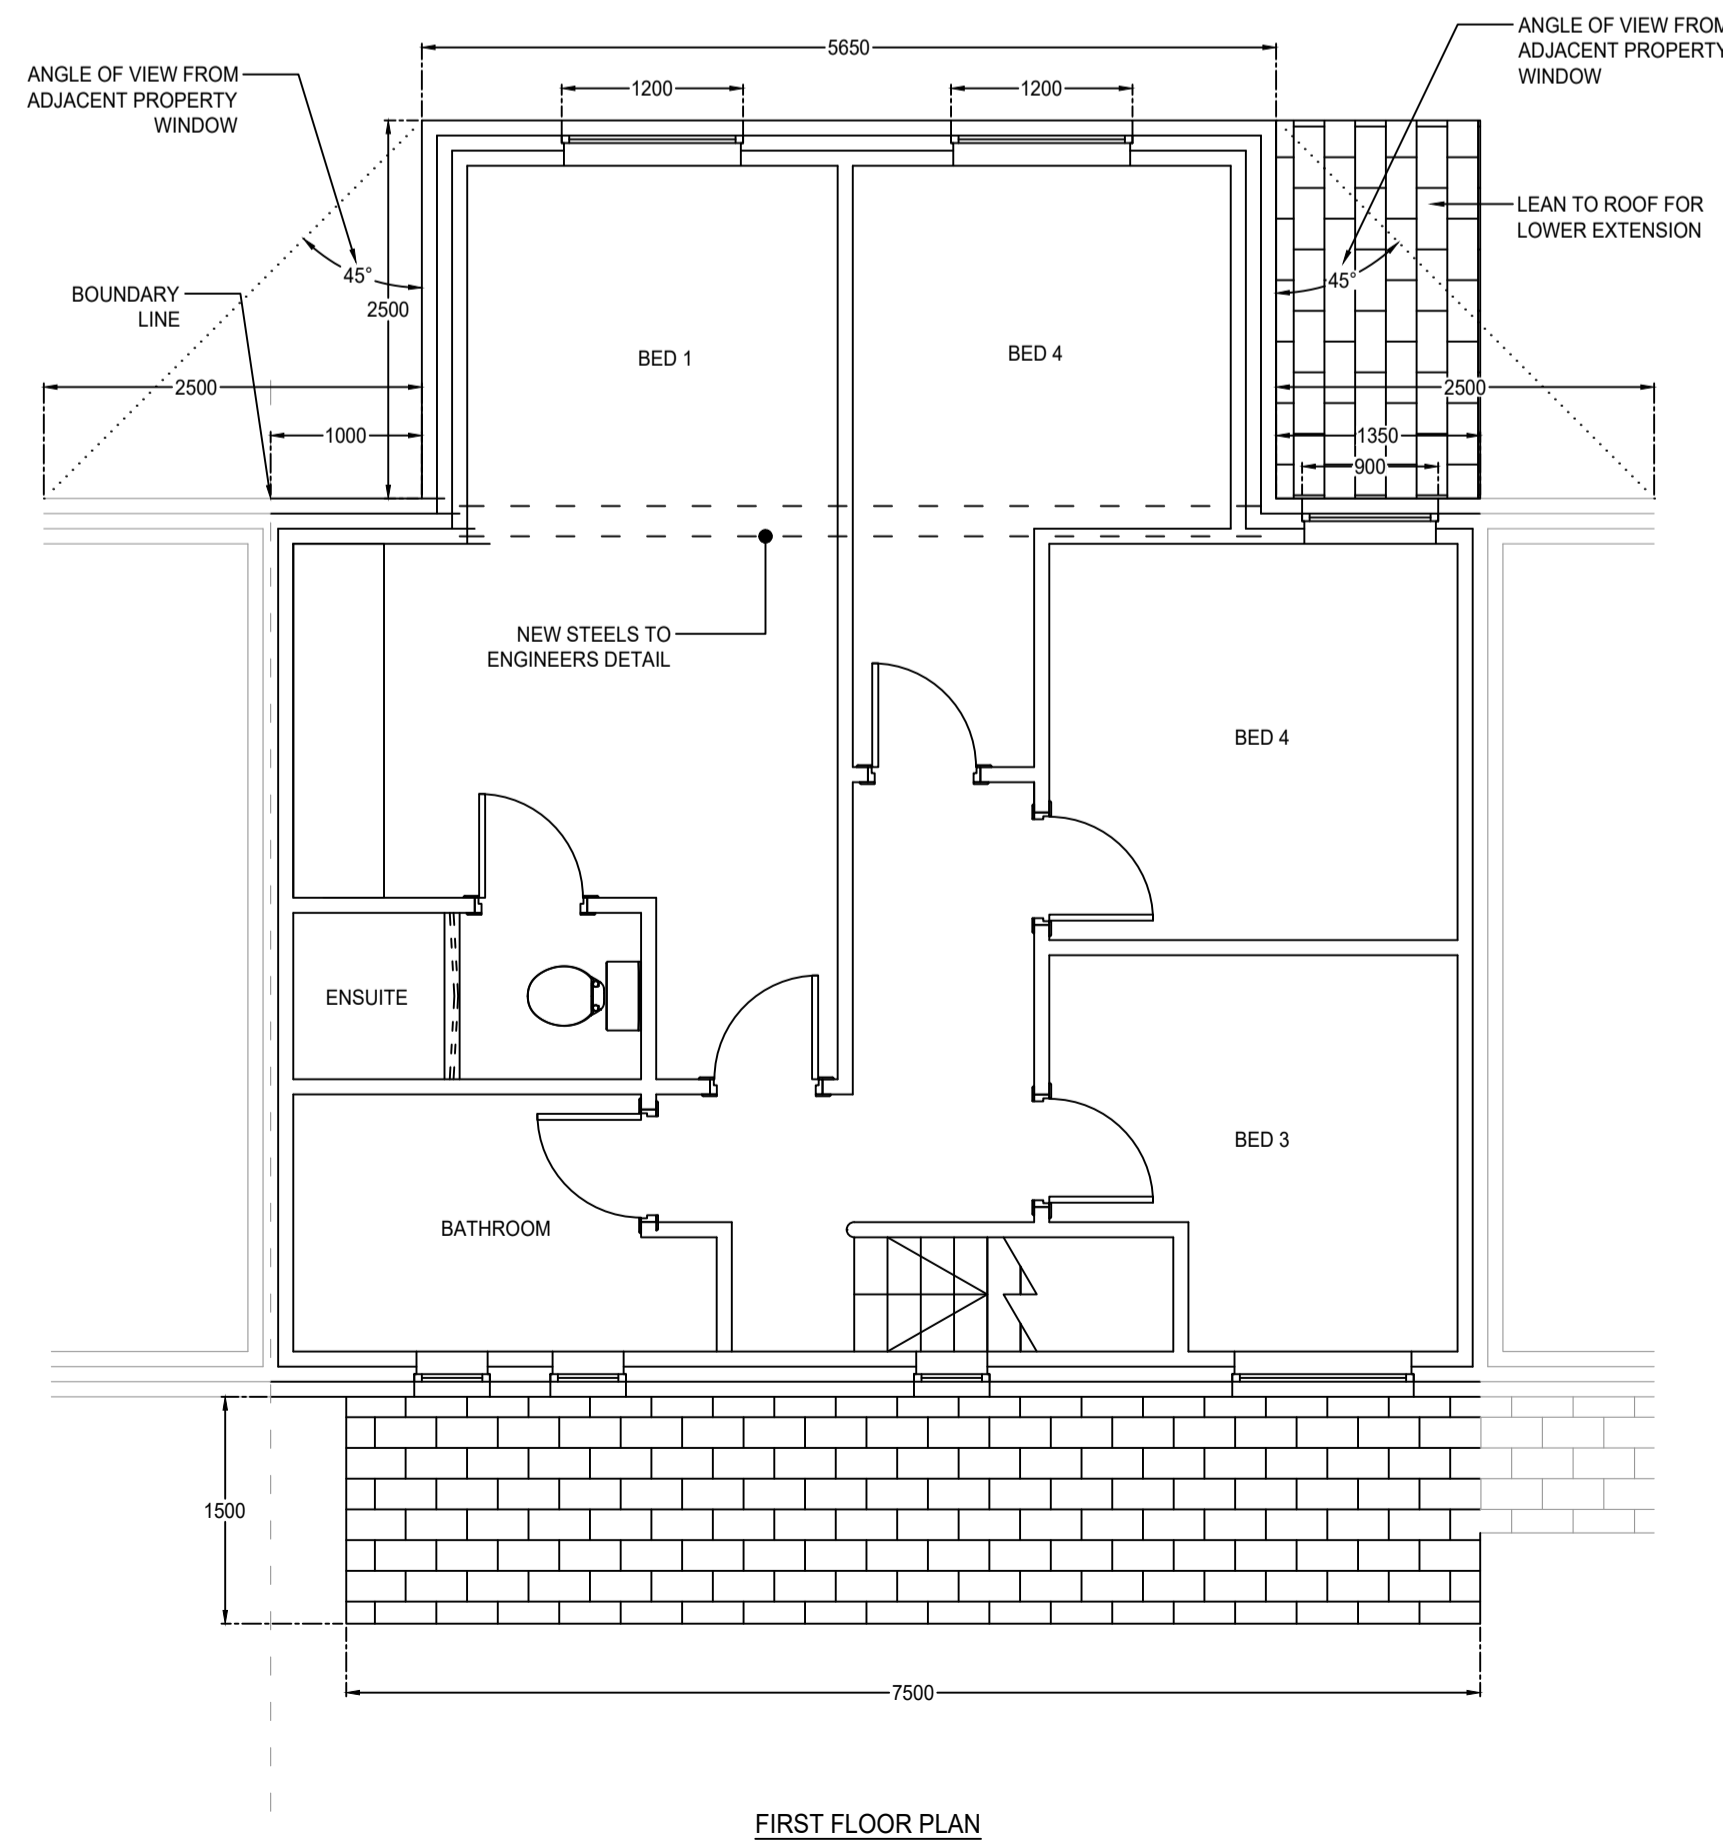

FIRST FLOOR PLAN

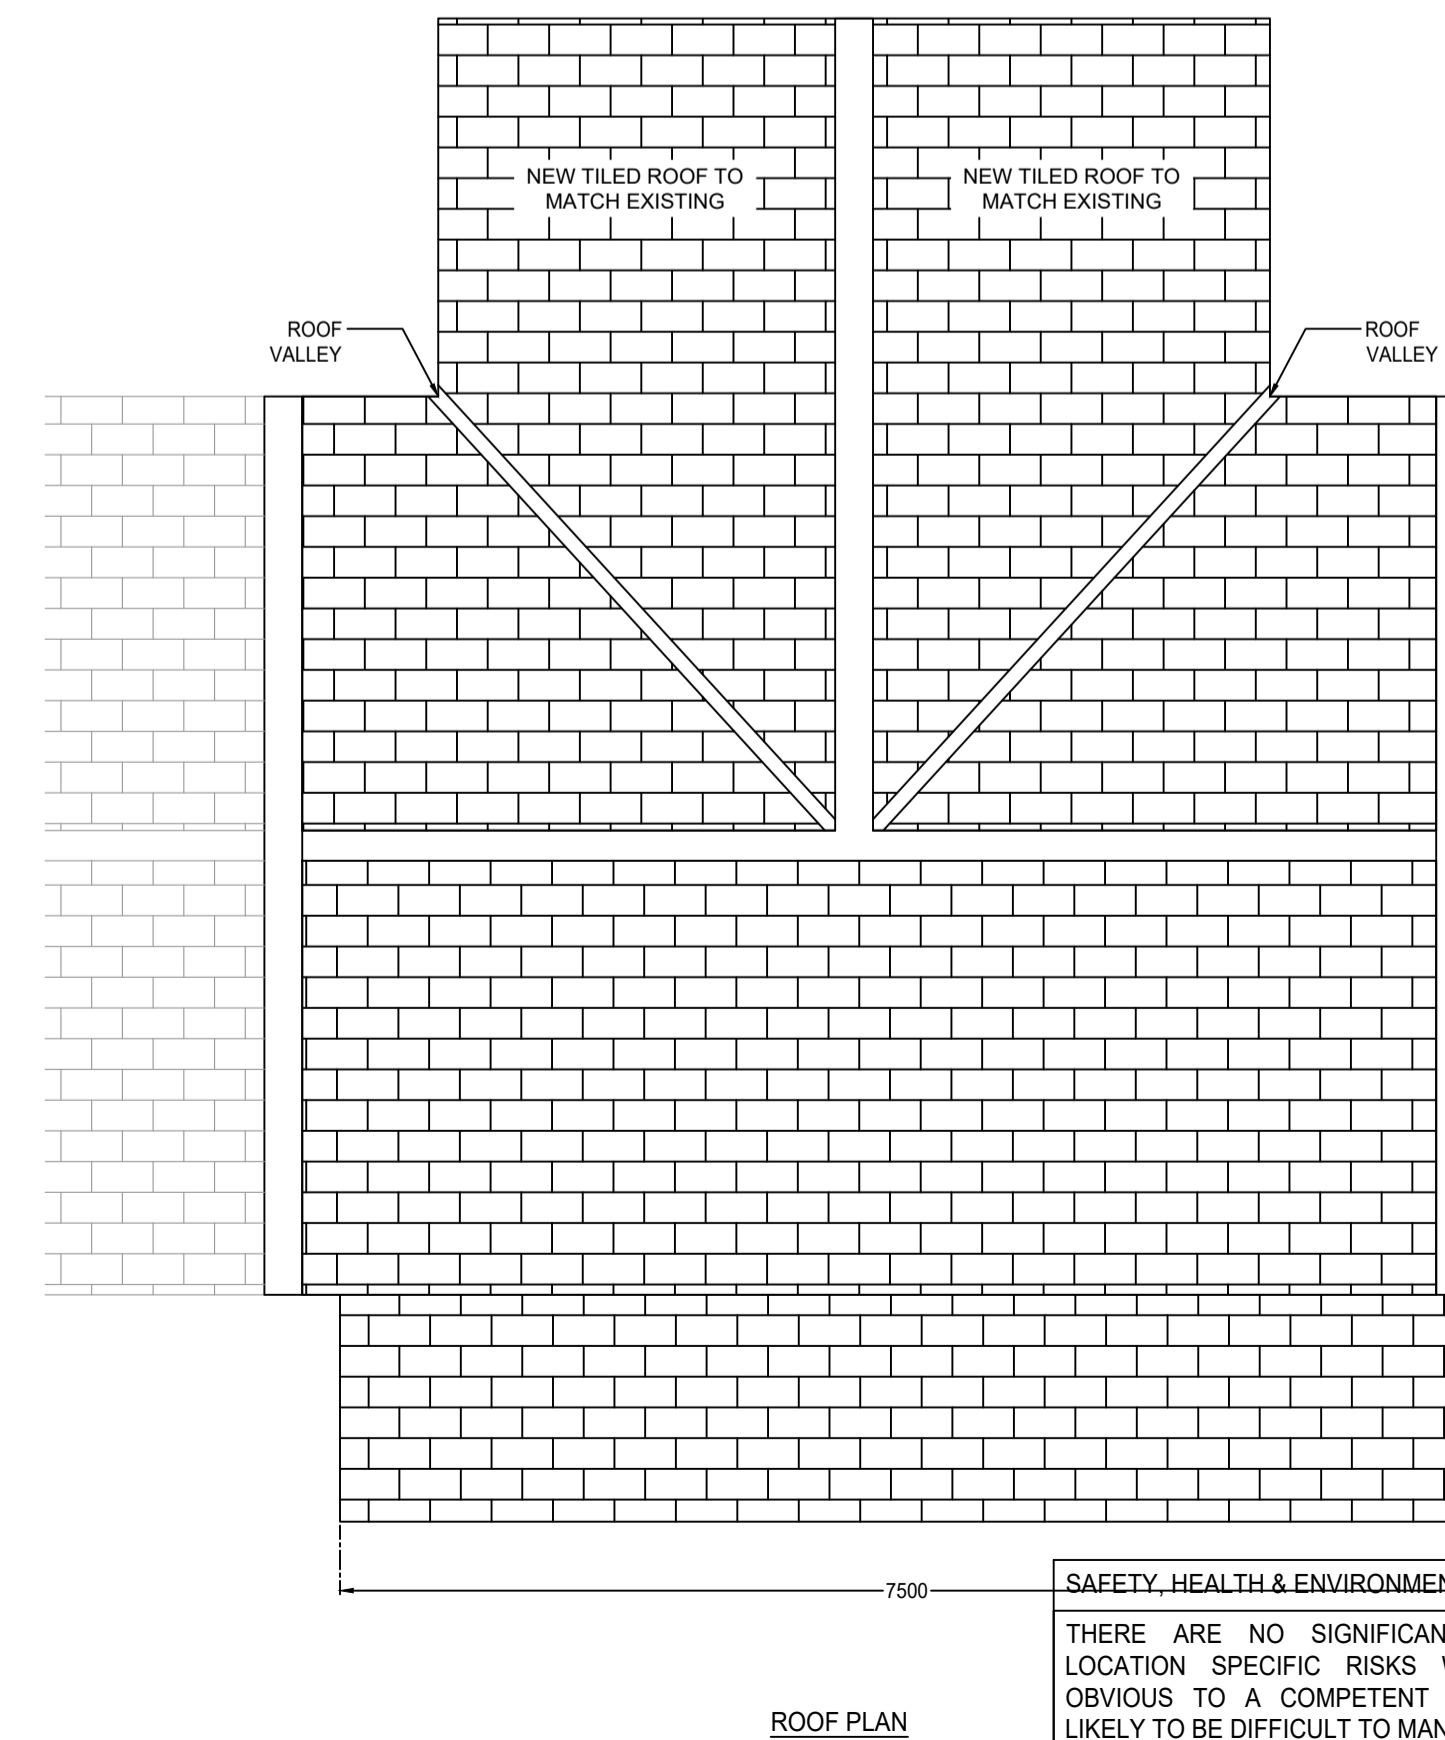

ROOF PLAN

SAFETY, HEALTH & ENVIRONMENTAL INFORMATION
 THERE ARE NO SIGNIFICANT, UNUSUAL OR LOCATION SPECIFIC RISKS WHICH ARE NOT OBVIOUS TO A COMPETENT CONTRACTOR OR LIKELY TO BE DIFFICULT TO MANAGE.

03	28.03.21	BR	DRIVEWAY DETAILS ADDED
02	10.03.21	BR	2nd SIDE ELEVATION ADDED
01	20.01.21	BR	FIRST ISSUE
REV	DATE	BY	DESCRIPTION
FOR PLANNING			
PROJECT: MR B. GARNETT 36 COLLINGE ROAD, COWLING			
DRAWING TITLE: PROPOSED PLANS & ELEVATIONS			
SCALE: 1:50 @ A1	DRAWN: BR	CHECKED: BR	DATE: NOV '20
PROJECT No: C0008	DRAWING No: C0008-100-02	REV: 03	