




FRONT ELEVATION

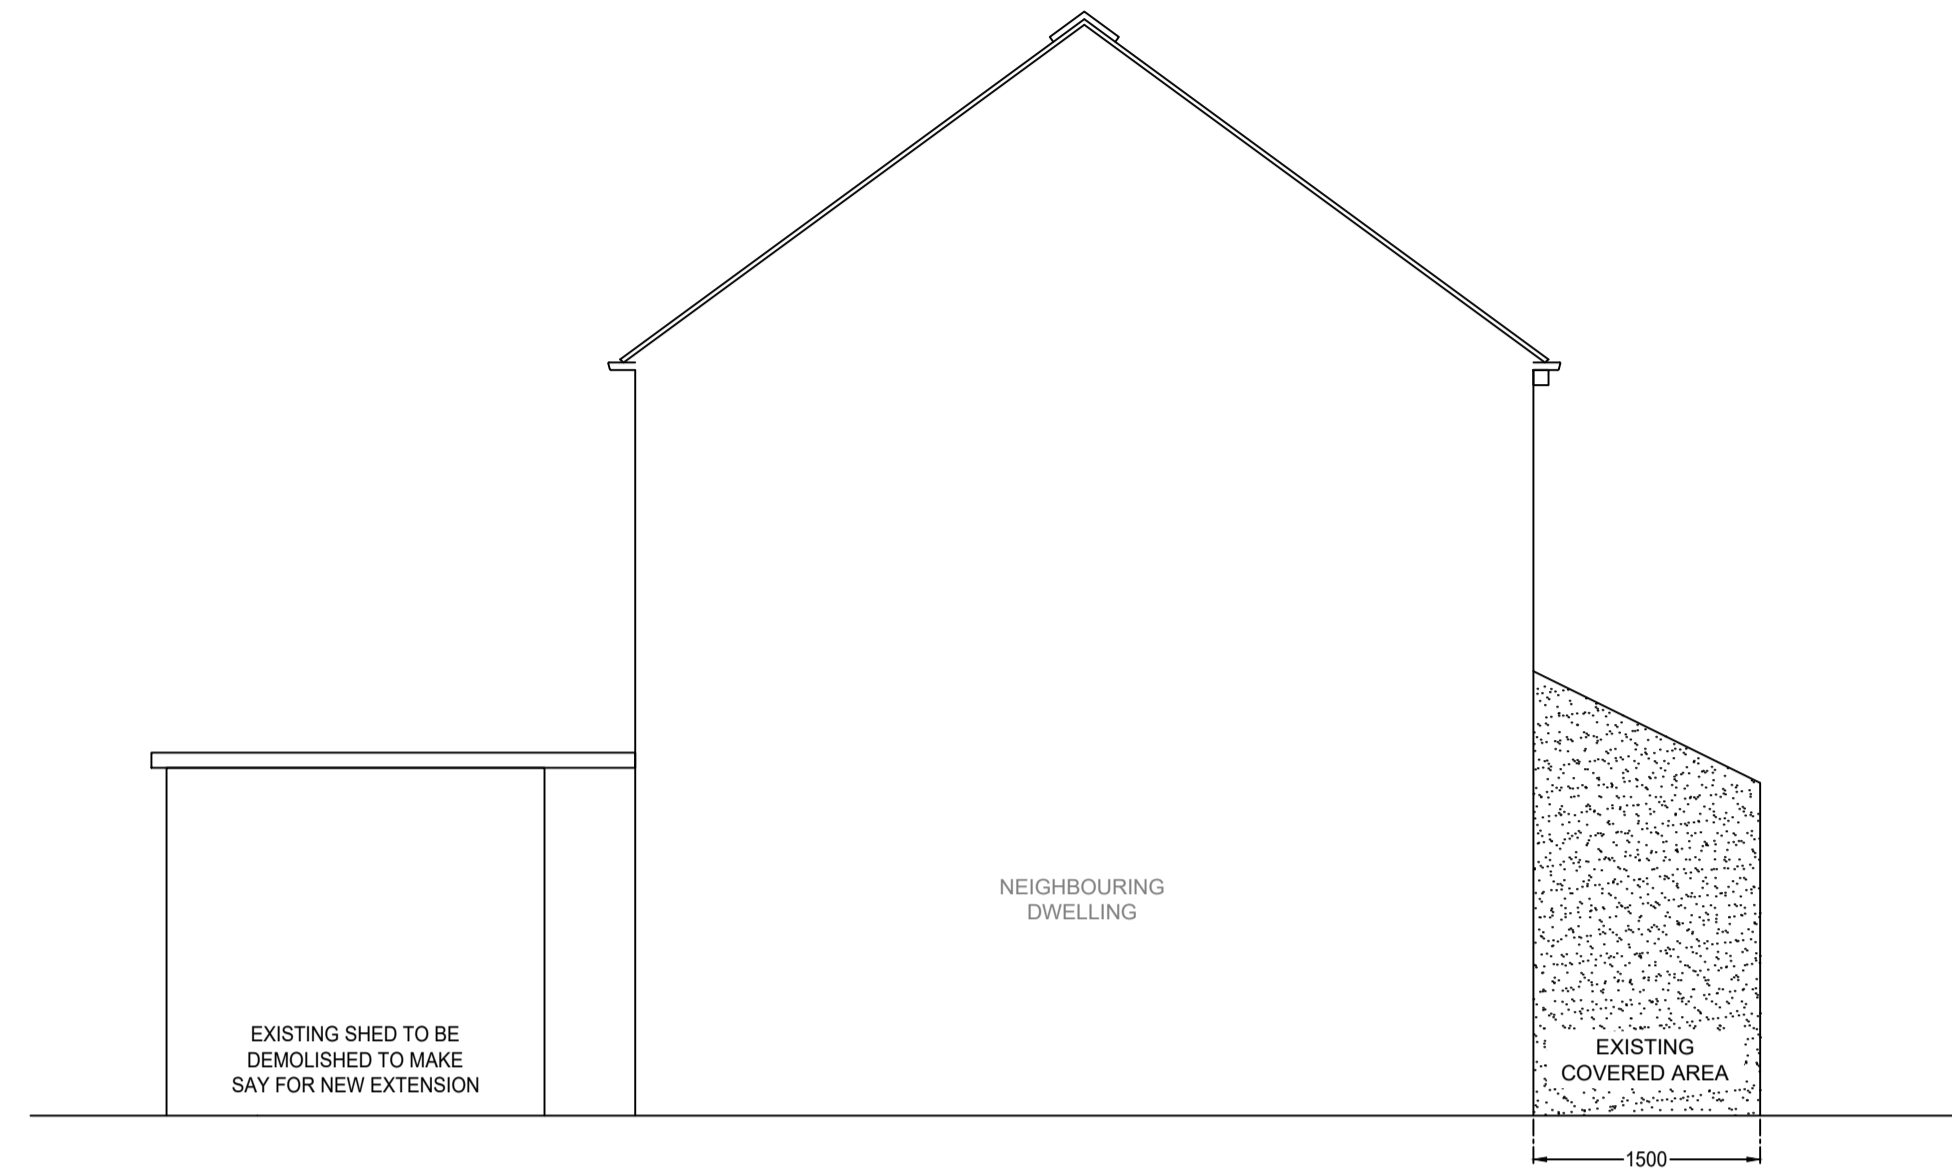


SIDE ELEVATION

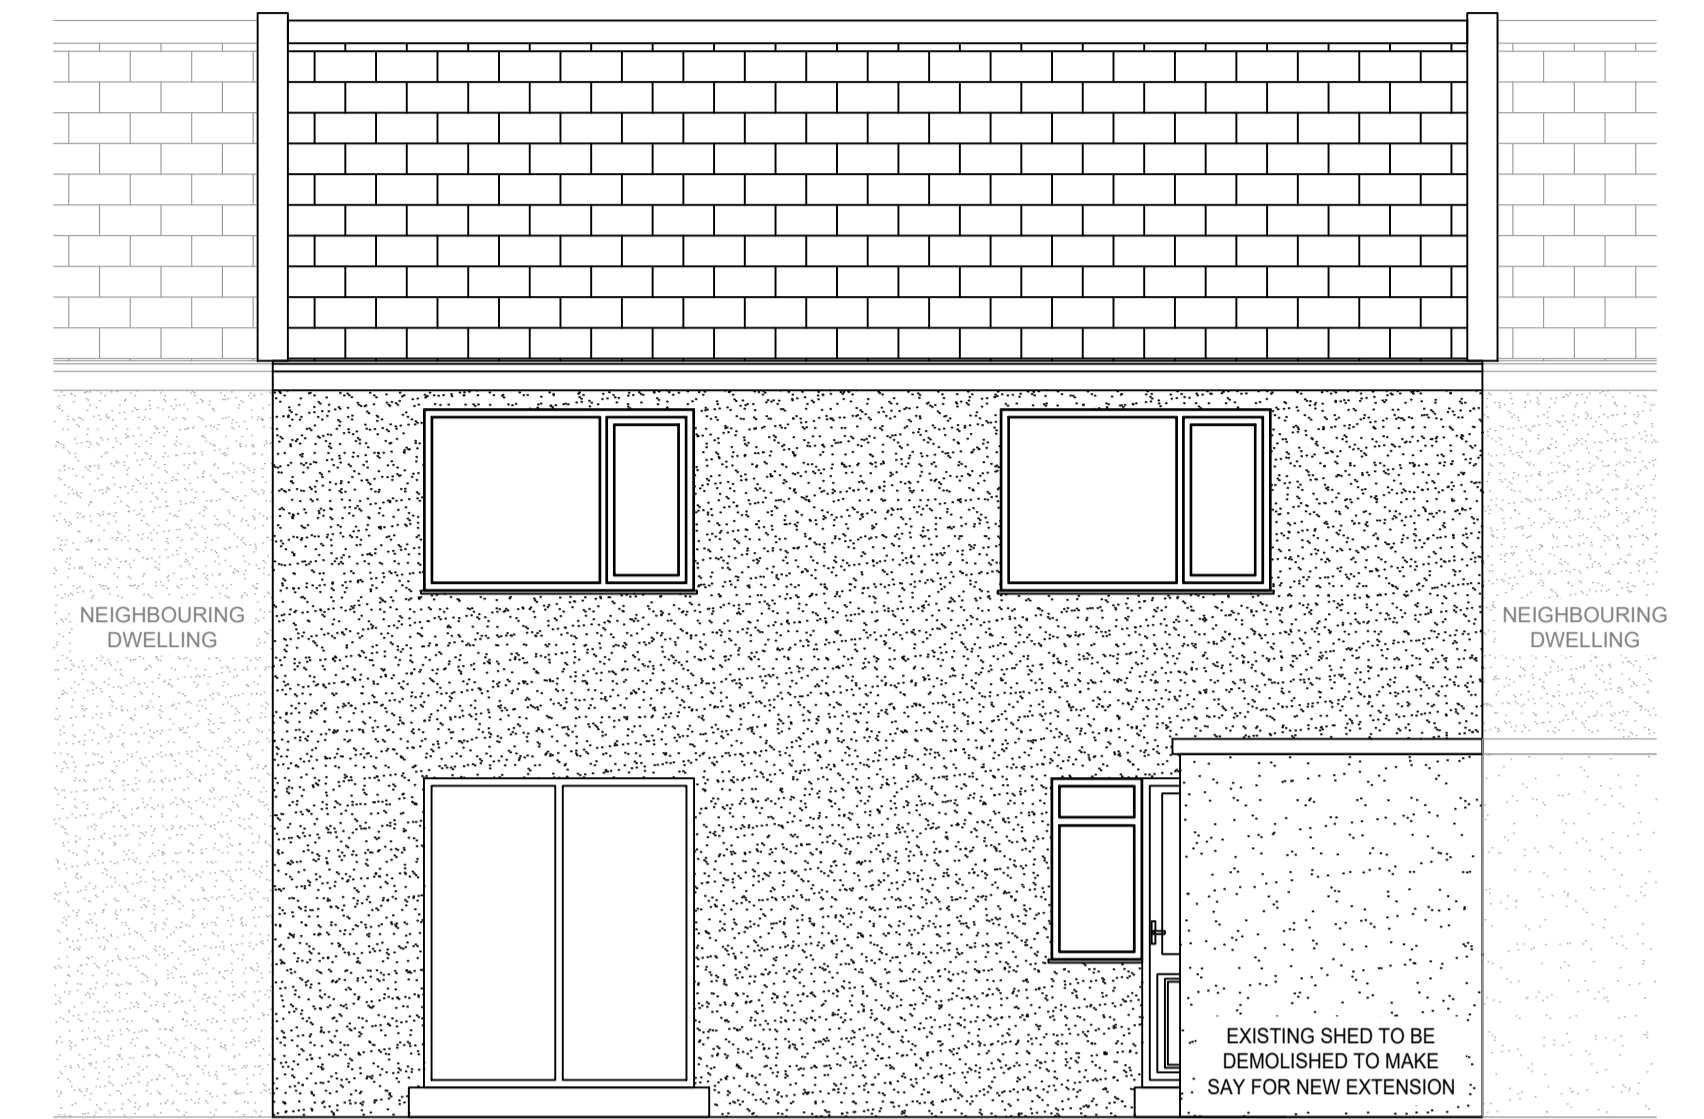


REAR ELEVATION

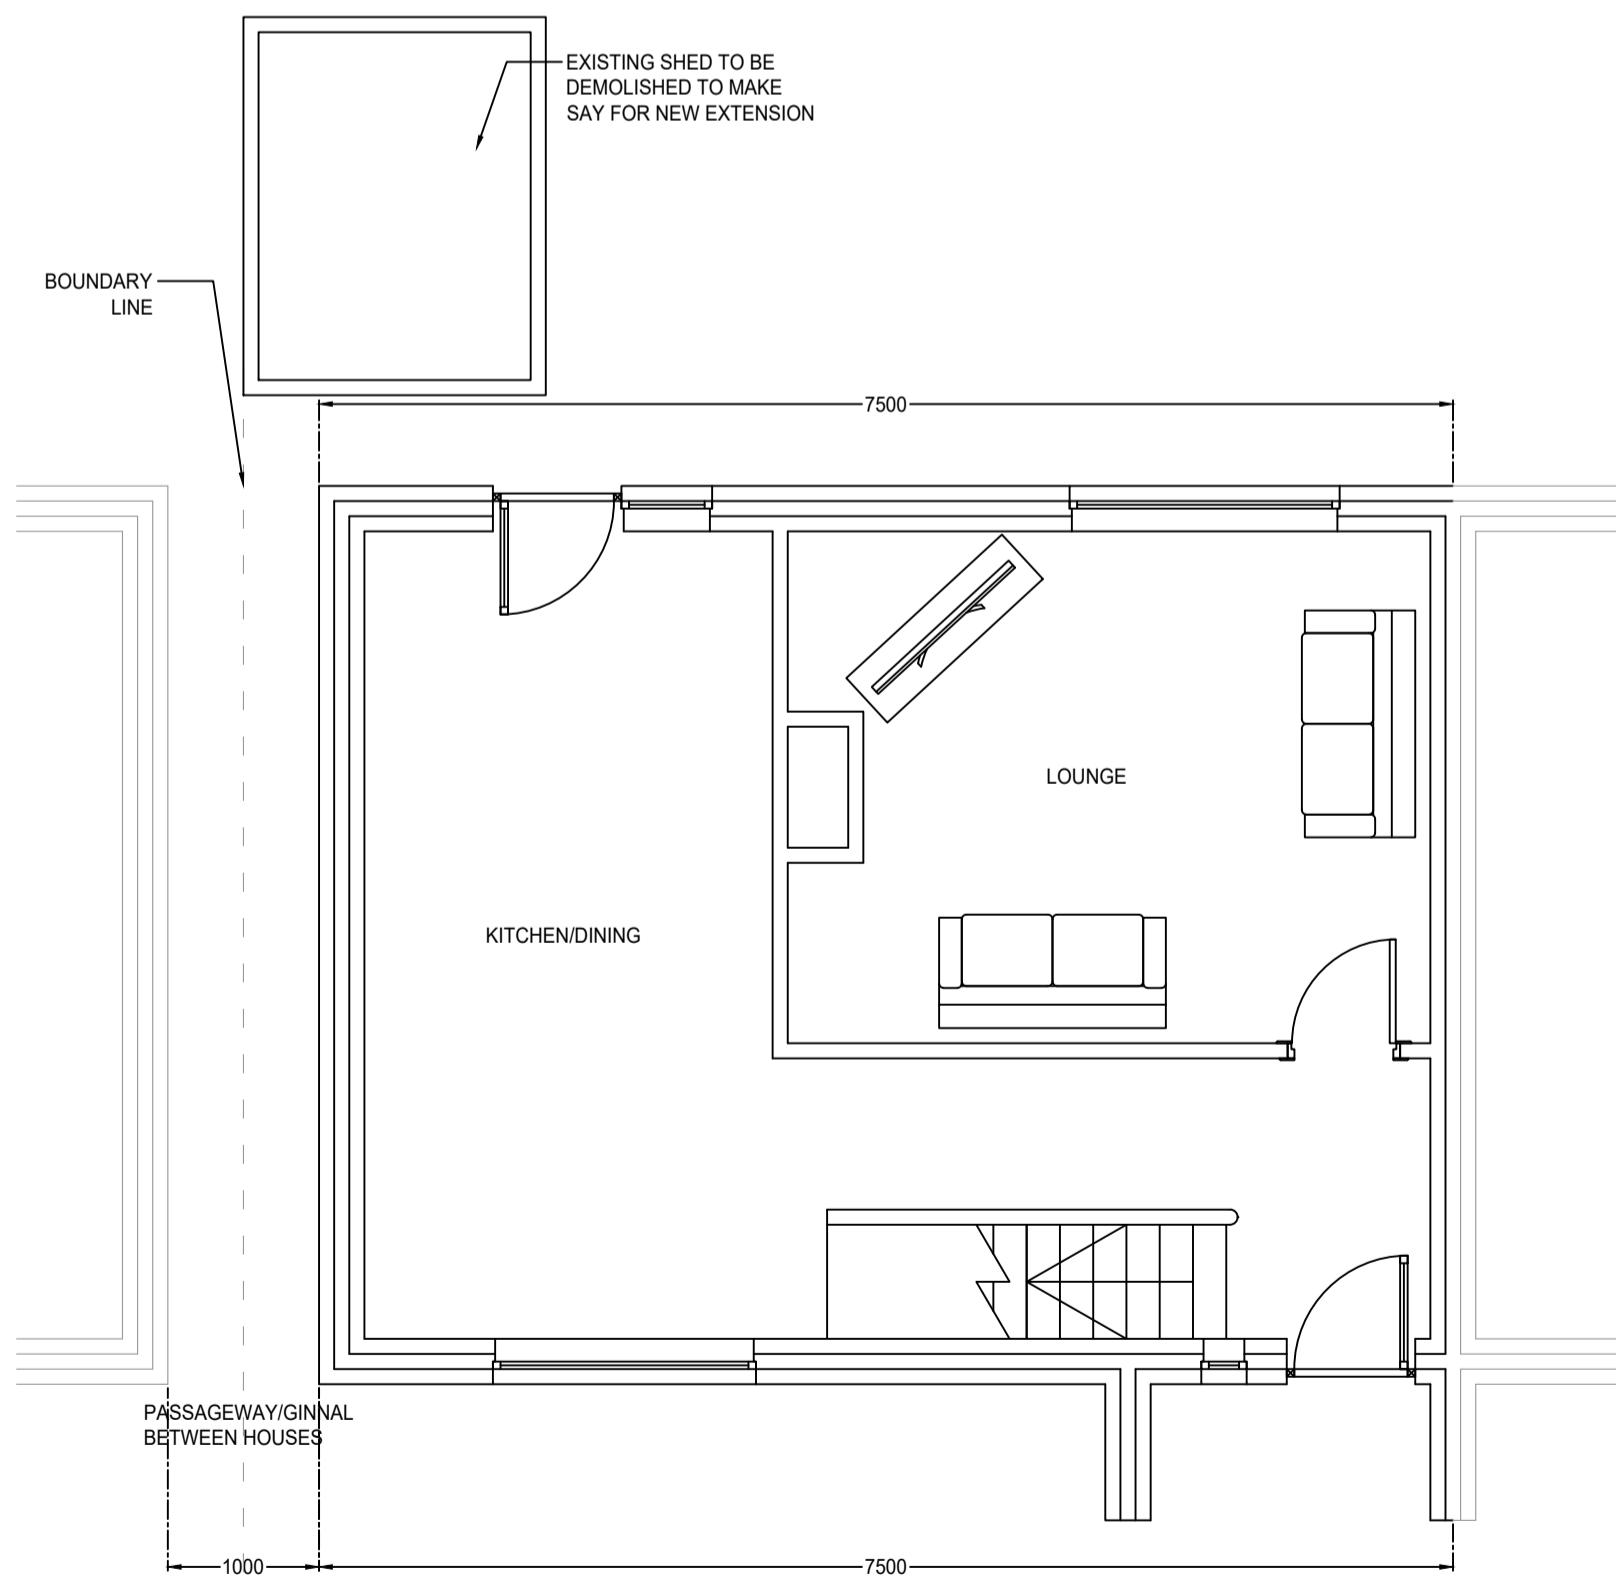

GROUND FLOOR PLAN

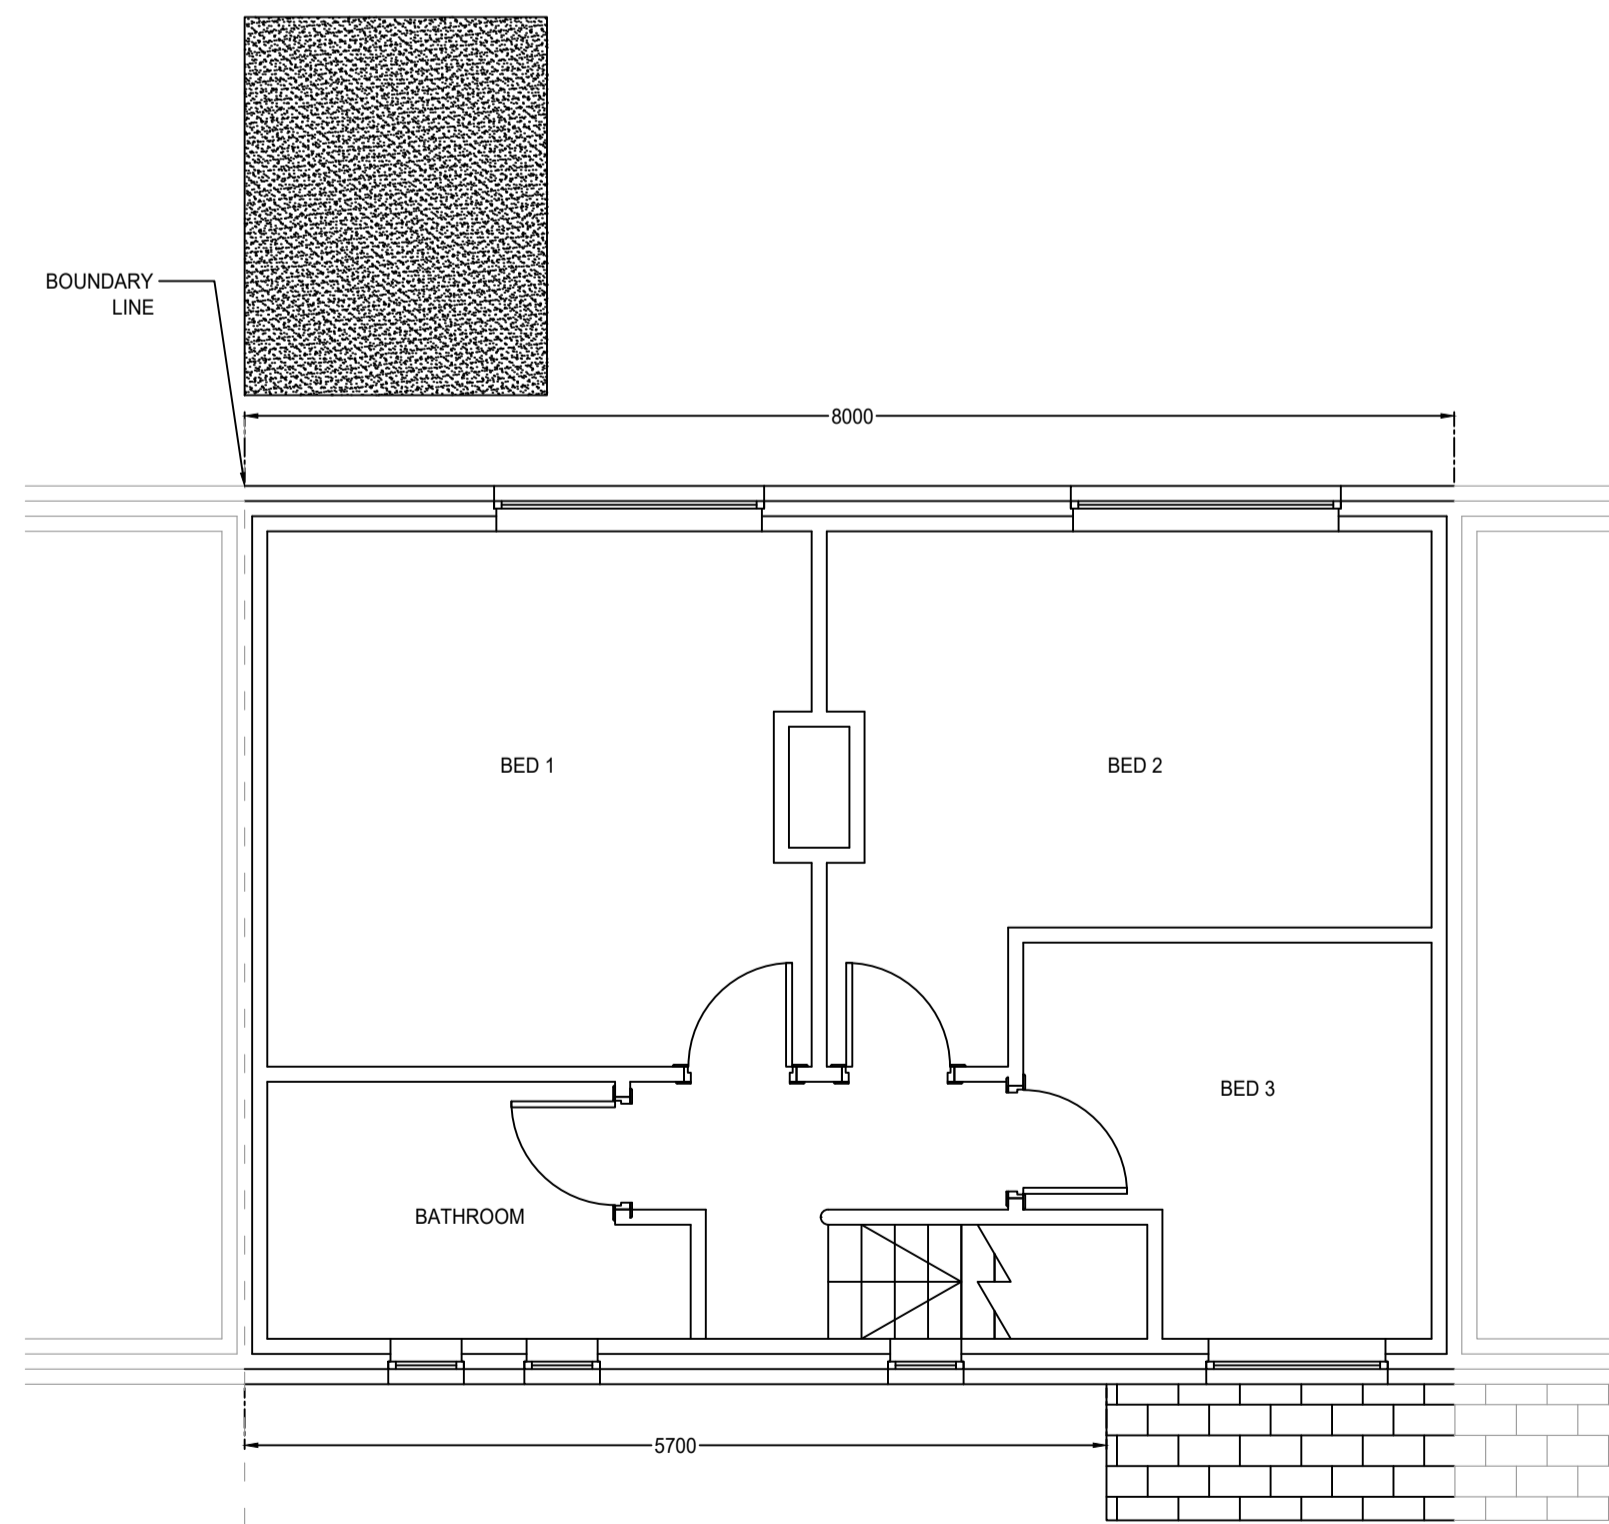

FIRST FLOOR PLAN

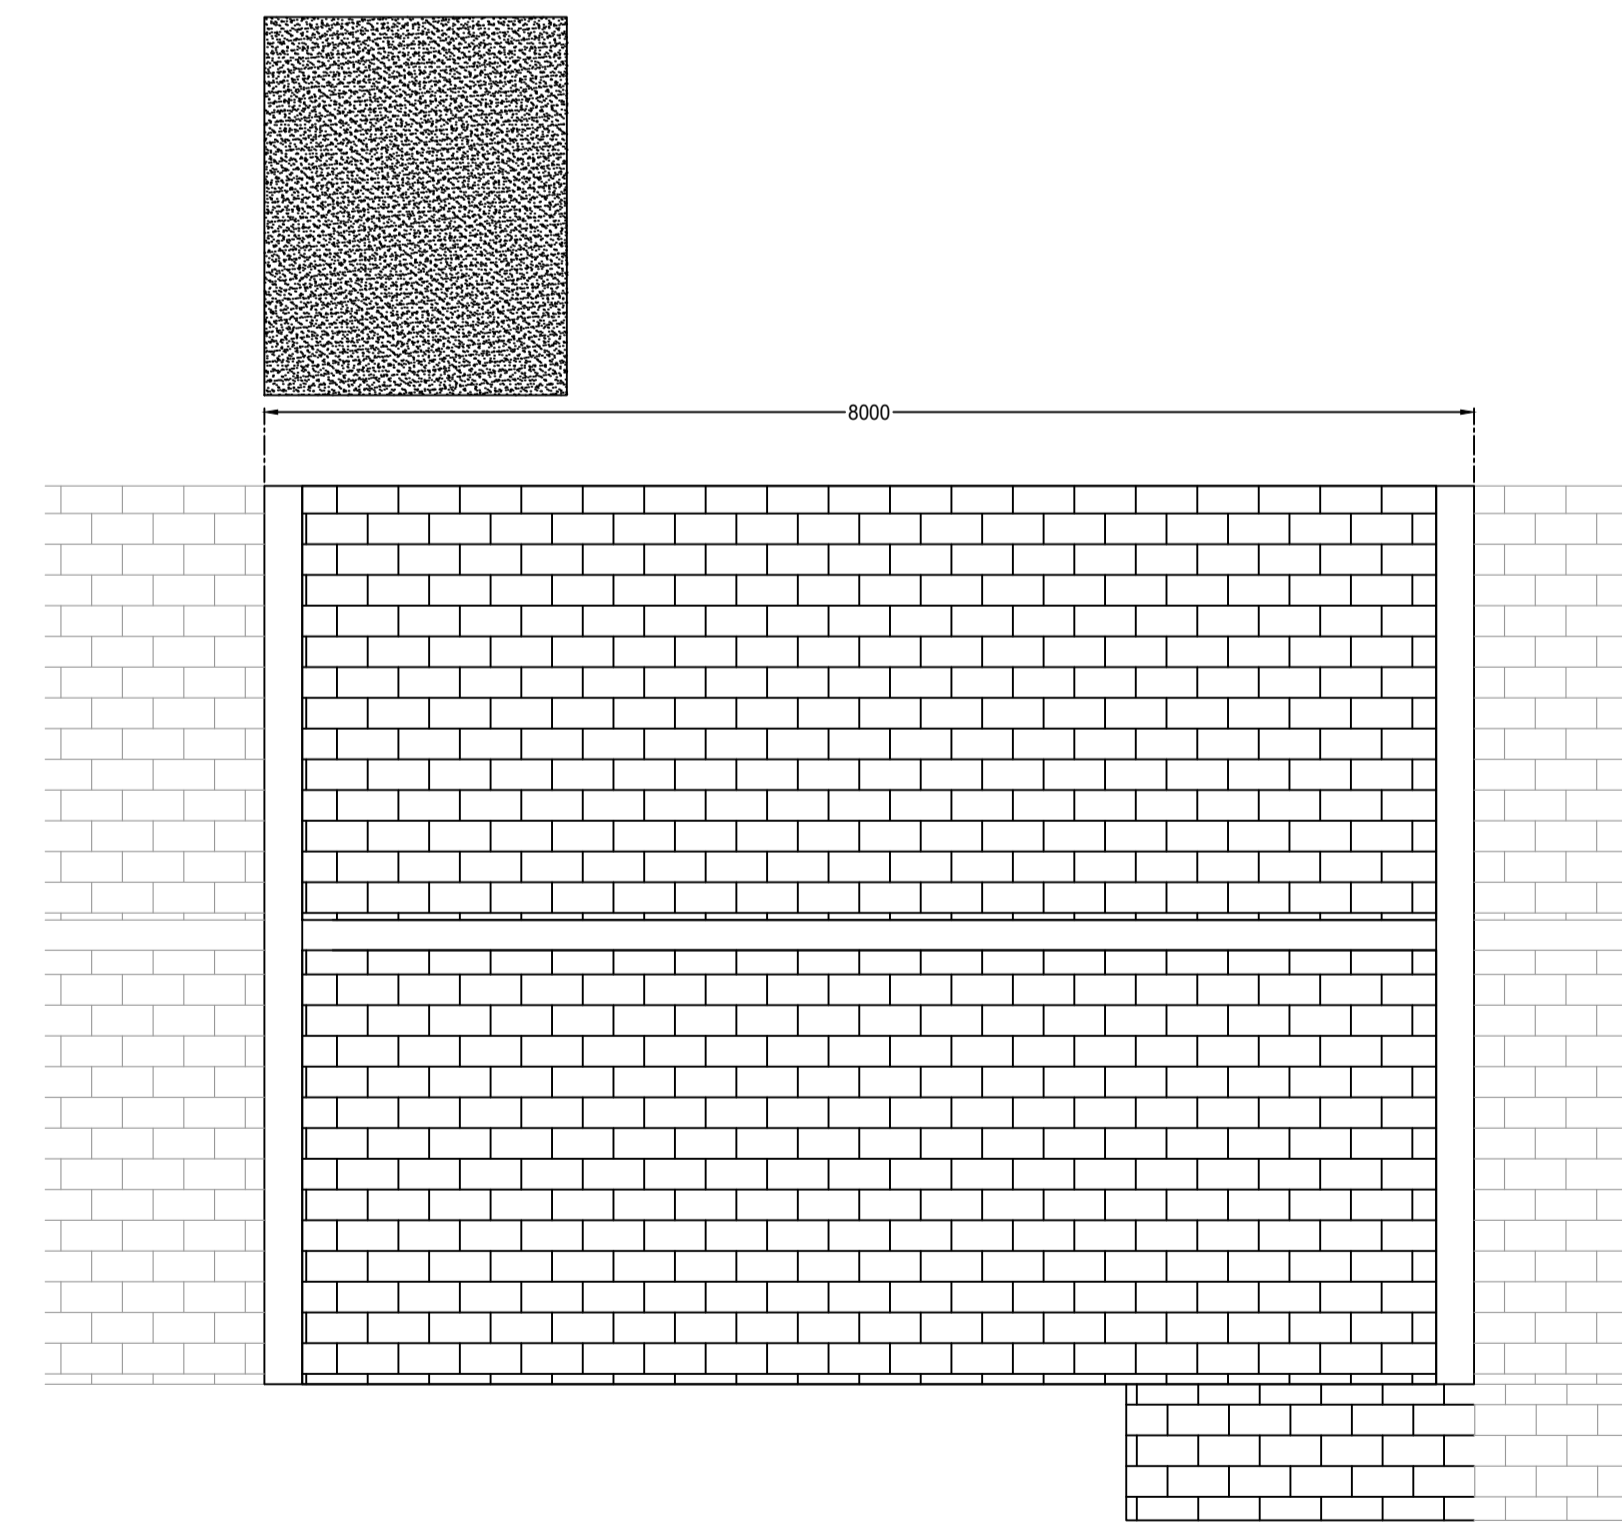

ROOF PLAN

SAFETY, HEALTH & ENVIRONMENTAL INFORMATION
 THERE ARE NO SIGNIFICANT, UNUSUAL OR LOCATION SPECIFIC RISKS WHICH ARE NOT OBVIOUS TO A COMPETENT CONTRACTOR OR LIKELY TO BE DIFFICULT TO MANAGE.

REV	DATE	BY	DESCRIPTION
01	20/11/21	BR	FIRST ISSUE

DRAWING STATUS:
FOR PLANNING

PROJECT:
 MR B. GARNET
 36 COLLINGE ROAD, COWLING

DRAWING TITLE:
 EXISTING
 PLANS & ELEVATIONS

SCALE: 1:50 @ A1	DRAWN: BR	CHECKED: BR	DATE: NOV '20
PROJECT No: C0008	DRAWING No: C0008-100-01	REV: 01	