




Floor Plan

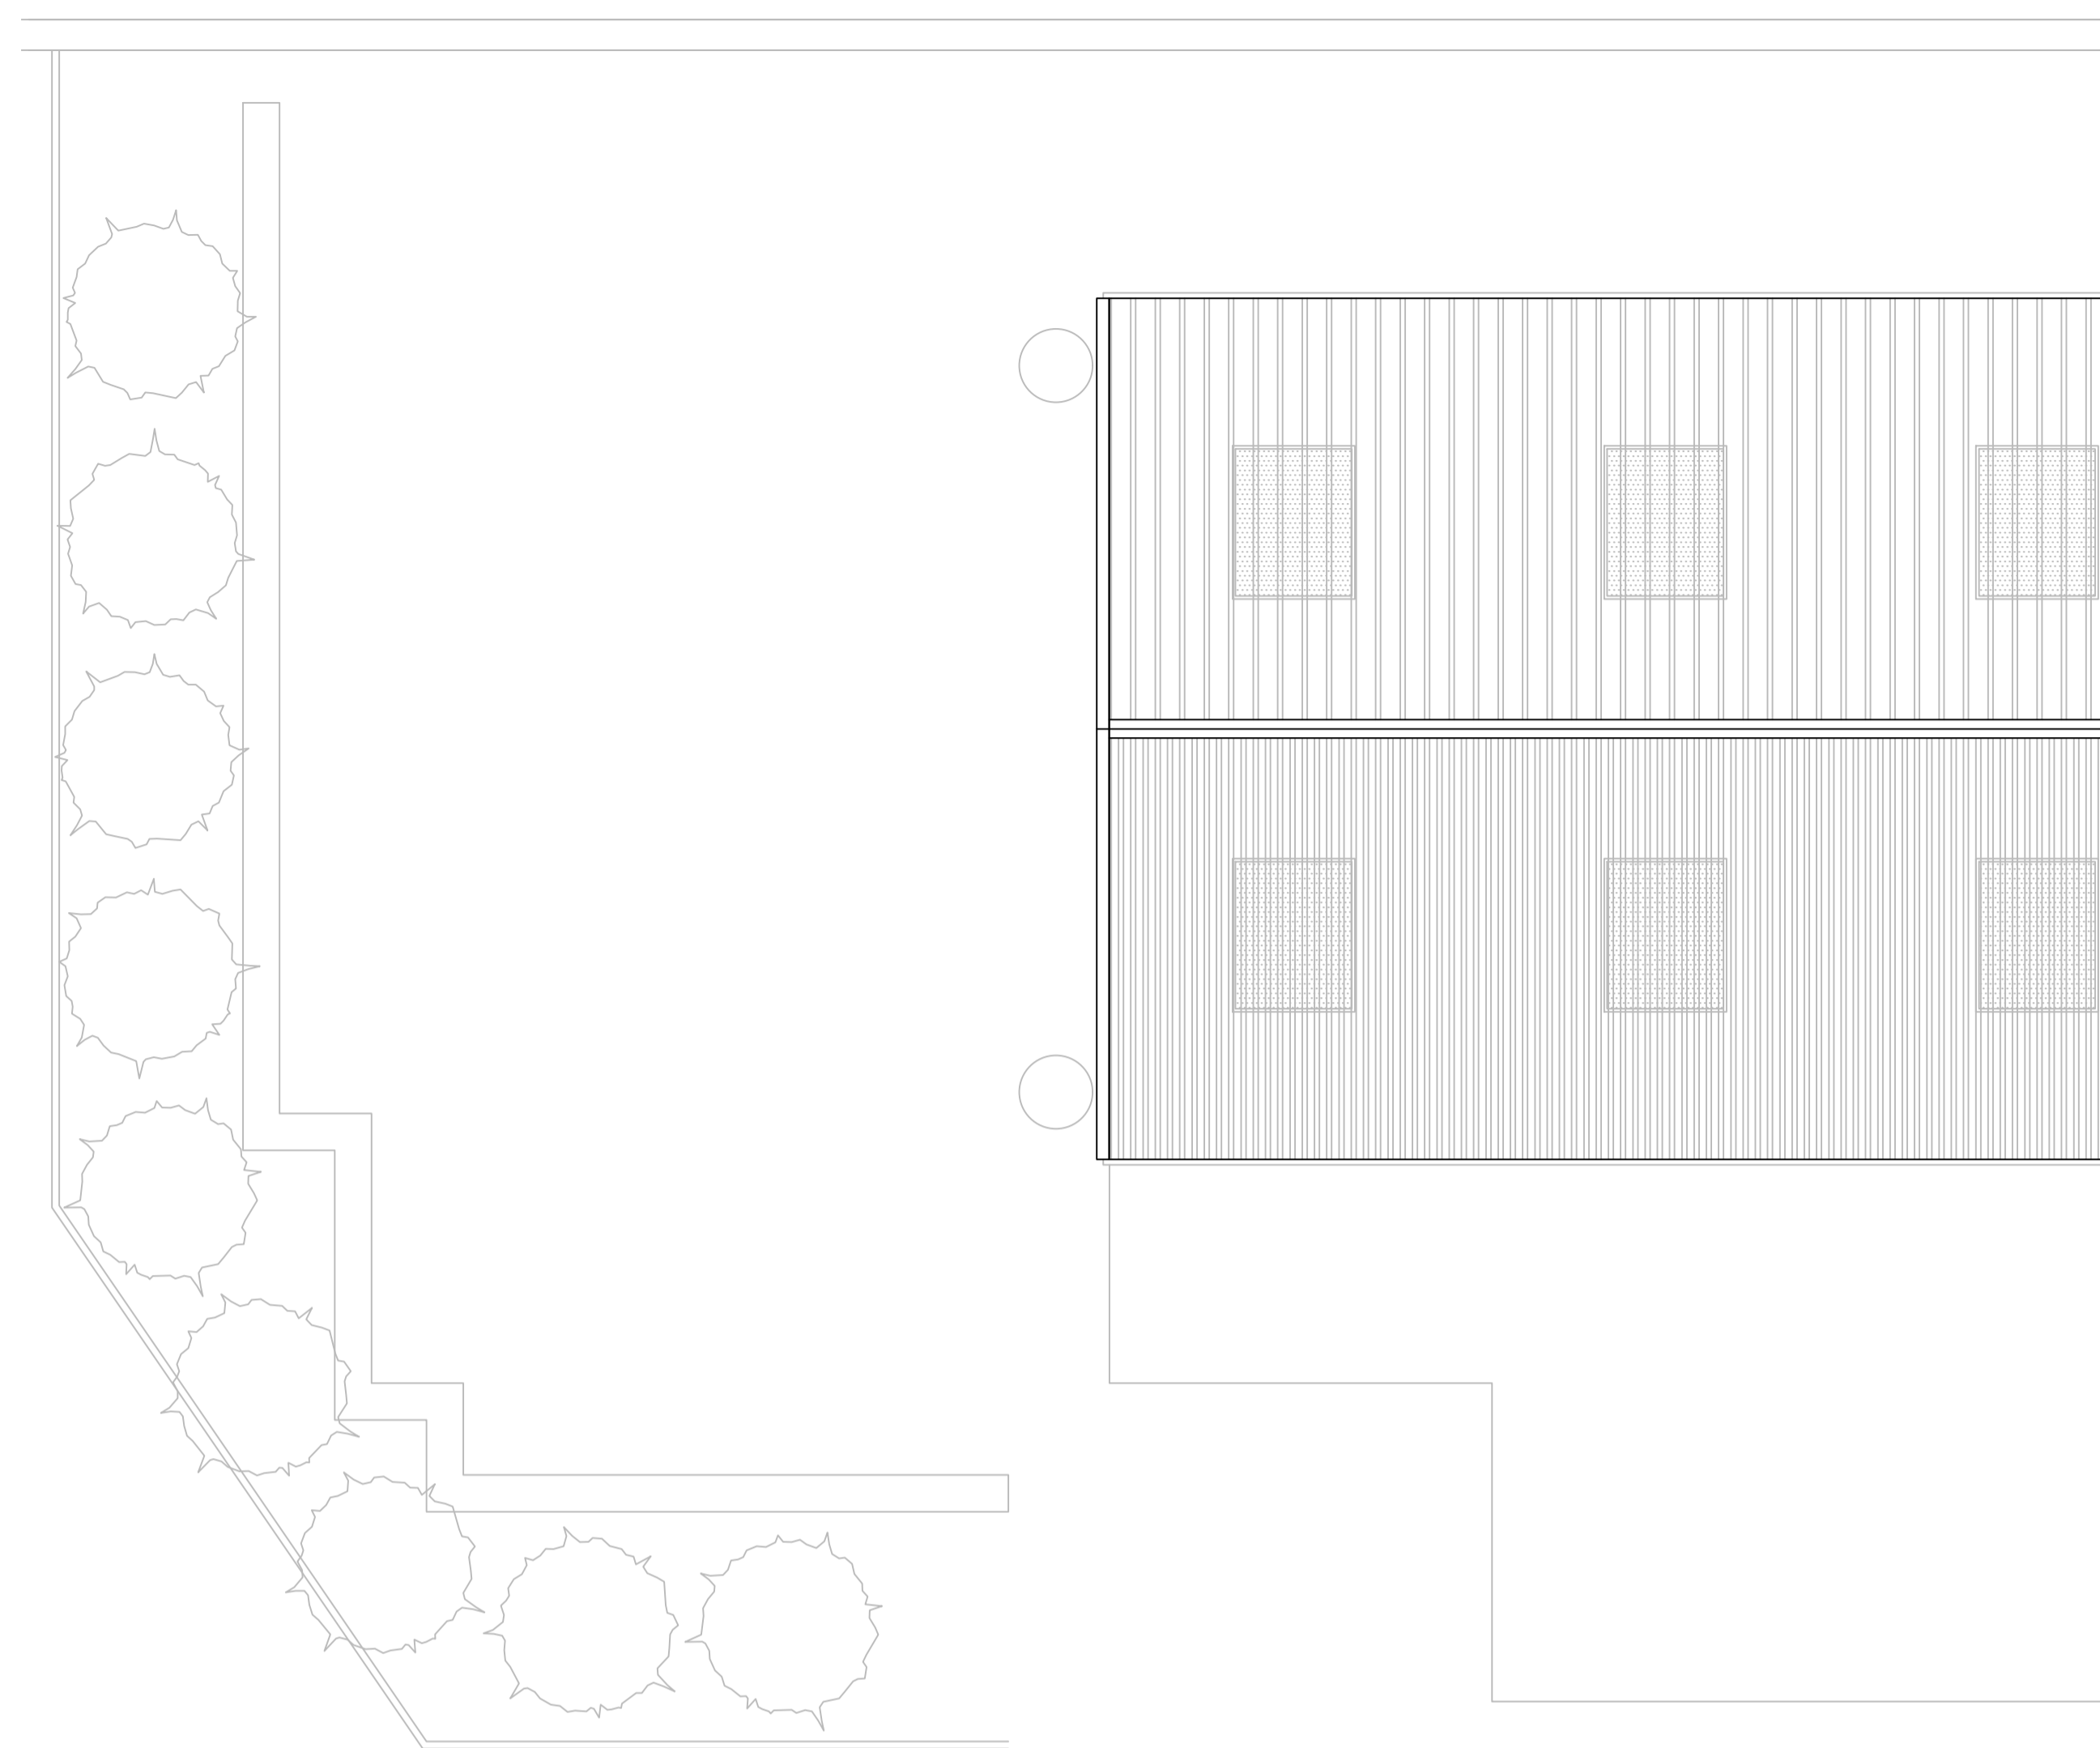


Roof Plan

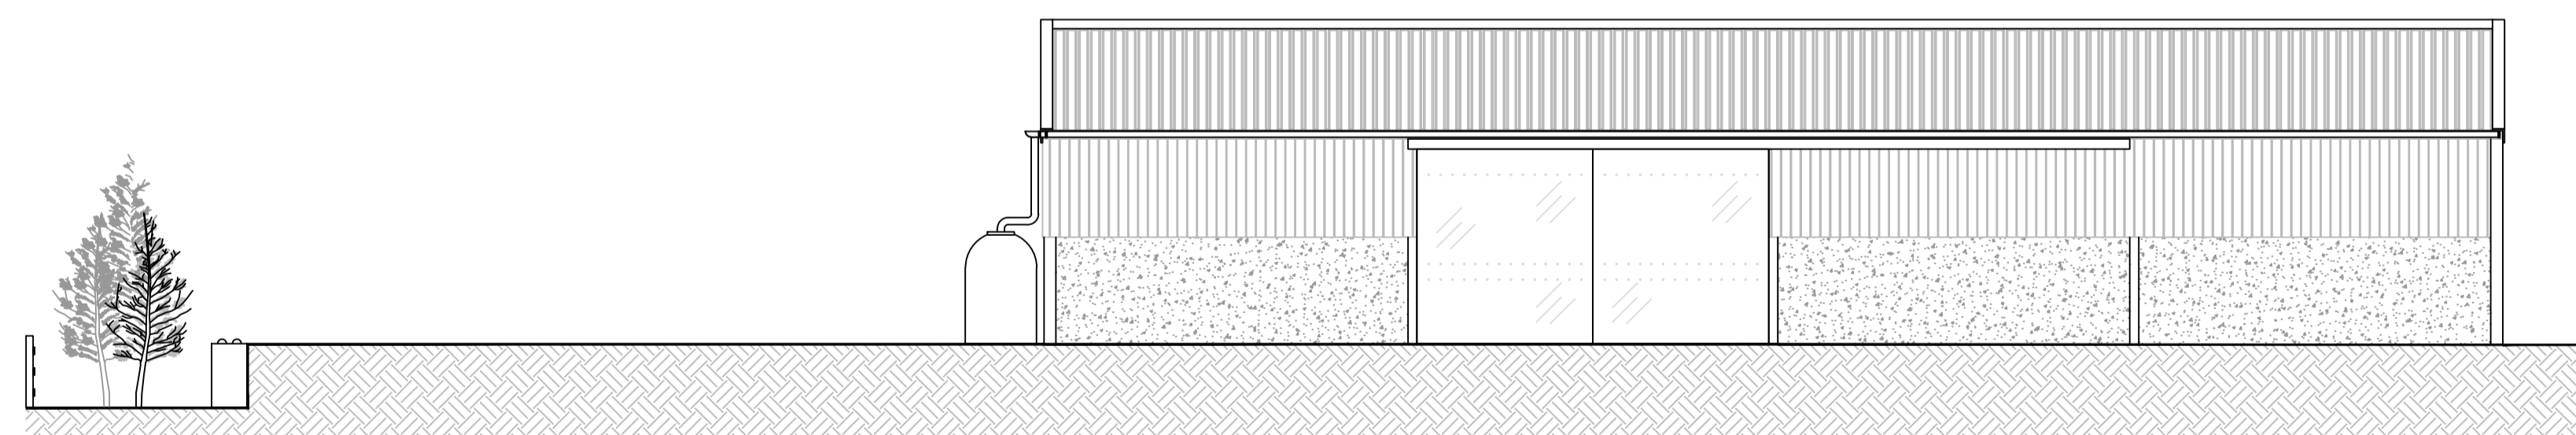


North Elevation

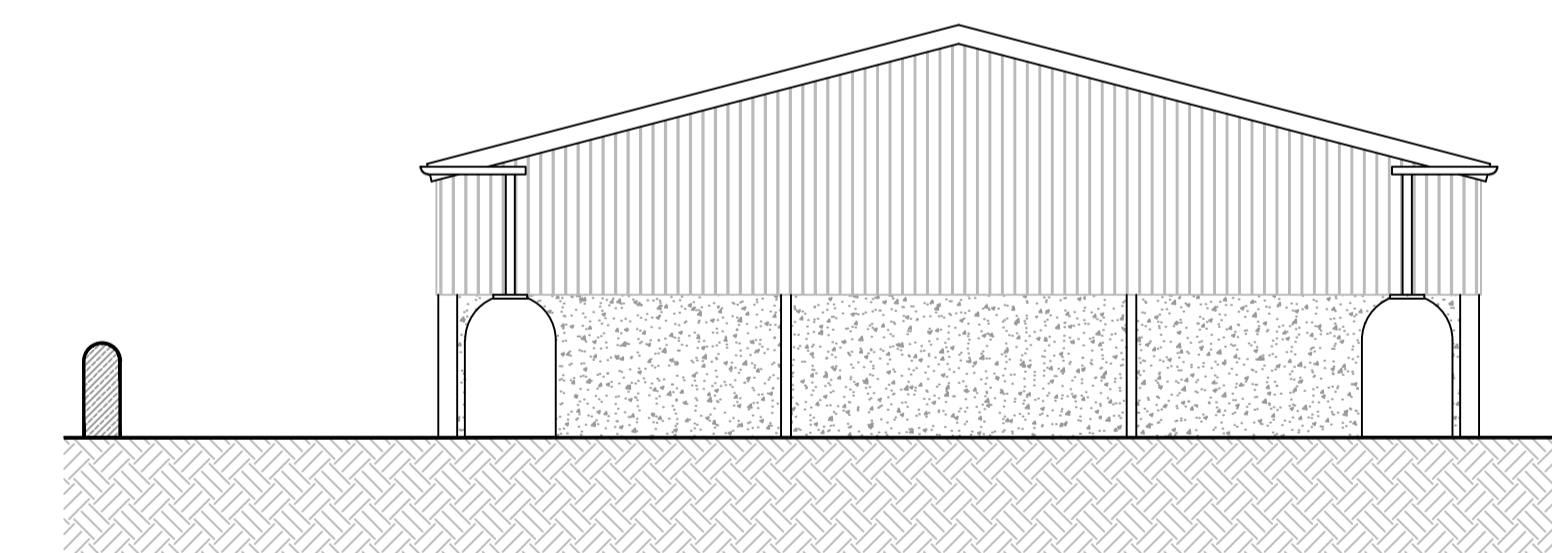

East Elevation

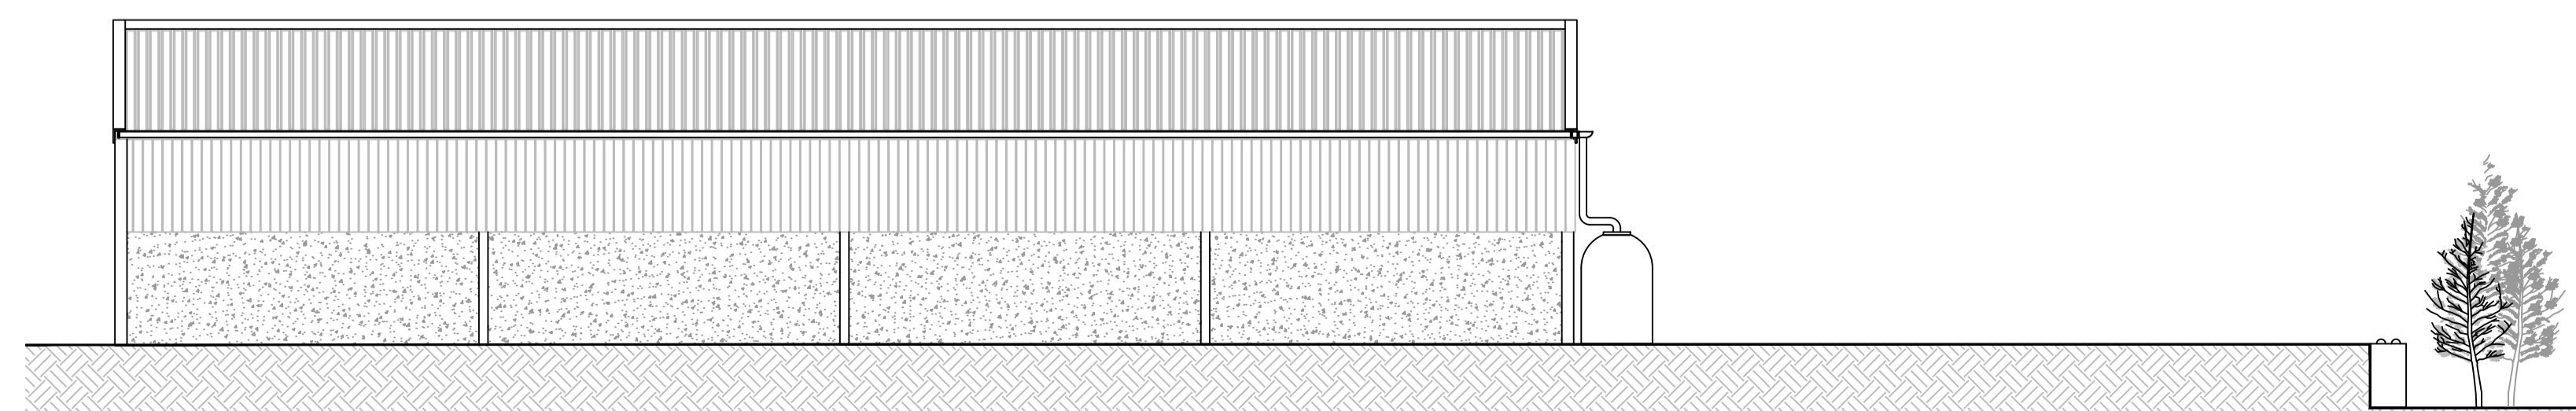

South Elevation

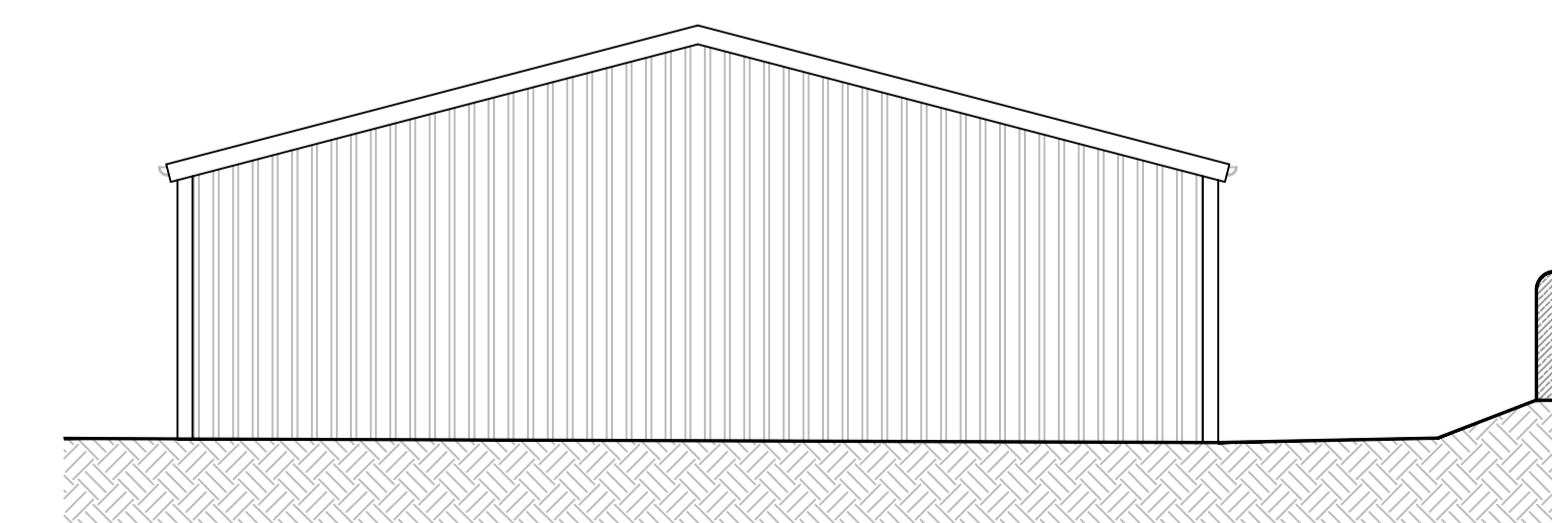

West Elevation

DAVID HILL

Chartered Surveyors • Chartered Town Planners
Estate Agents
The New Ship • Mill Bridge
Skipton • North Yorkshire • BD23 1NJ
T:01756 795621 F:01756 795622
@info@david-hill.co.uk www.david-hill.co.uk

Client Name and Address

Mrs C Varley

Gill Grange
Gill Lane
Cowling
Keighley
BD22 0DD

Project Name and Address

Plans and Elevations
as Existing
Proposed Agricultural Building

Land at
Lumb Lane
Cowling

Easting: 396610
Northing: 442230

Scale A1 @ 1: 100	Date Mar 2021	Drawn by LPC
----------------------	------------------	-----------------

Drawing No **P2066/001**

No.	Revisions / Issues	Date
-----	--------------------	------