


side

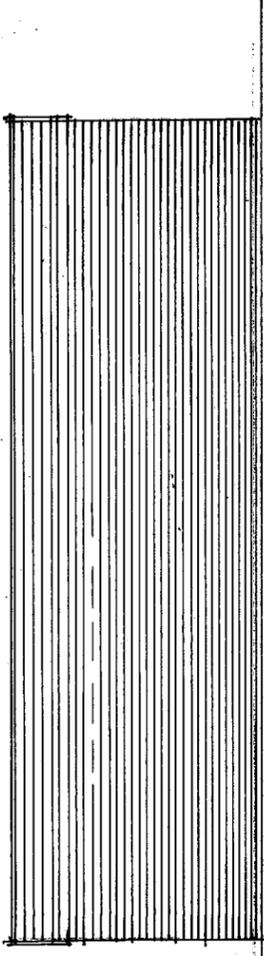


rear

DECOR OR EQUAL
PRESSED METAL
ROOF-TILES

50/50 FACING
BRICK

UPVC WINDOW

ROLLER SHUTTER OR
UP-VAR DOOR
PAINTED WHITE

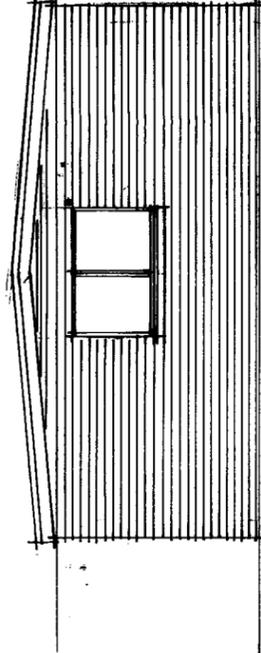


side

front



scale 1:100

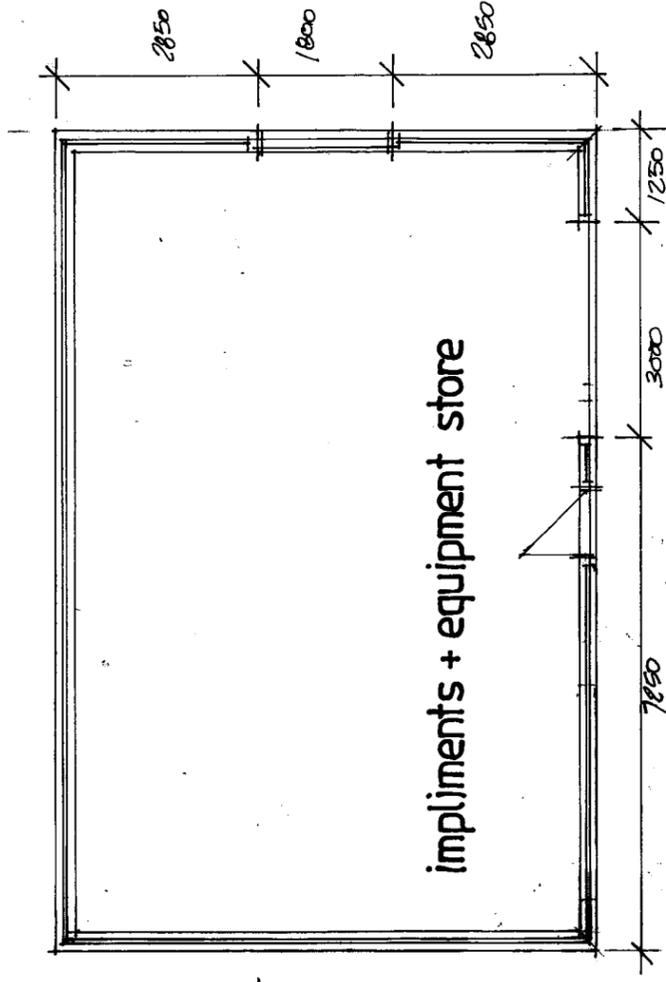

implements + equipment store

floor plan

robertson design practice,
st. vincent's lodge, middlepenny road, langbank.
tel. 01475 540554 e-mail robertsondesign@hotmail.com

client: Mr. + Mrs. A. McCreedy

project: Proposed domestic store/garage, North Denniston, Bridge of Weir Road, Kilmacolm.

title: Plan and elevations as proposed.

job no. 1818 dfg. no. 12 scale: 1:100 drawn: PKR date: 25/03/21