


DRAWING NOTES DO NOT SCALE FROM THIS DRAWING


All dimensions, layouts and details to be carefully checked on site for suitability prior to ordering materials or commencing construction, MMA to be notified in writing of any found discrepancies.

Any variations to work shown on the drawing shall not be carried out without prior permission from MMA or relevant Engineer.

Drawings to be read in conjunction with all relevant MMA Drawings, Schedules, Specifications and Structural Engineer's Drawings.

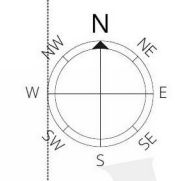


# Halks Col

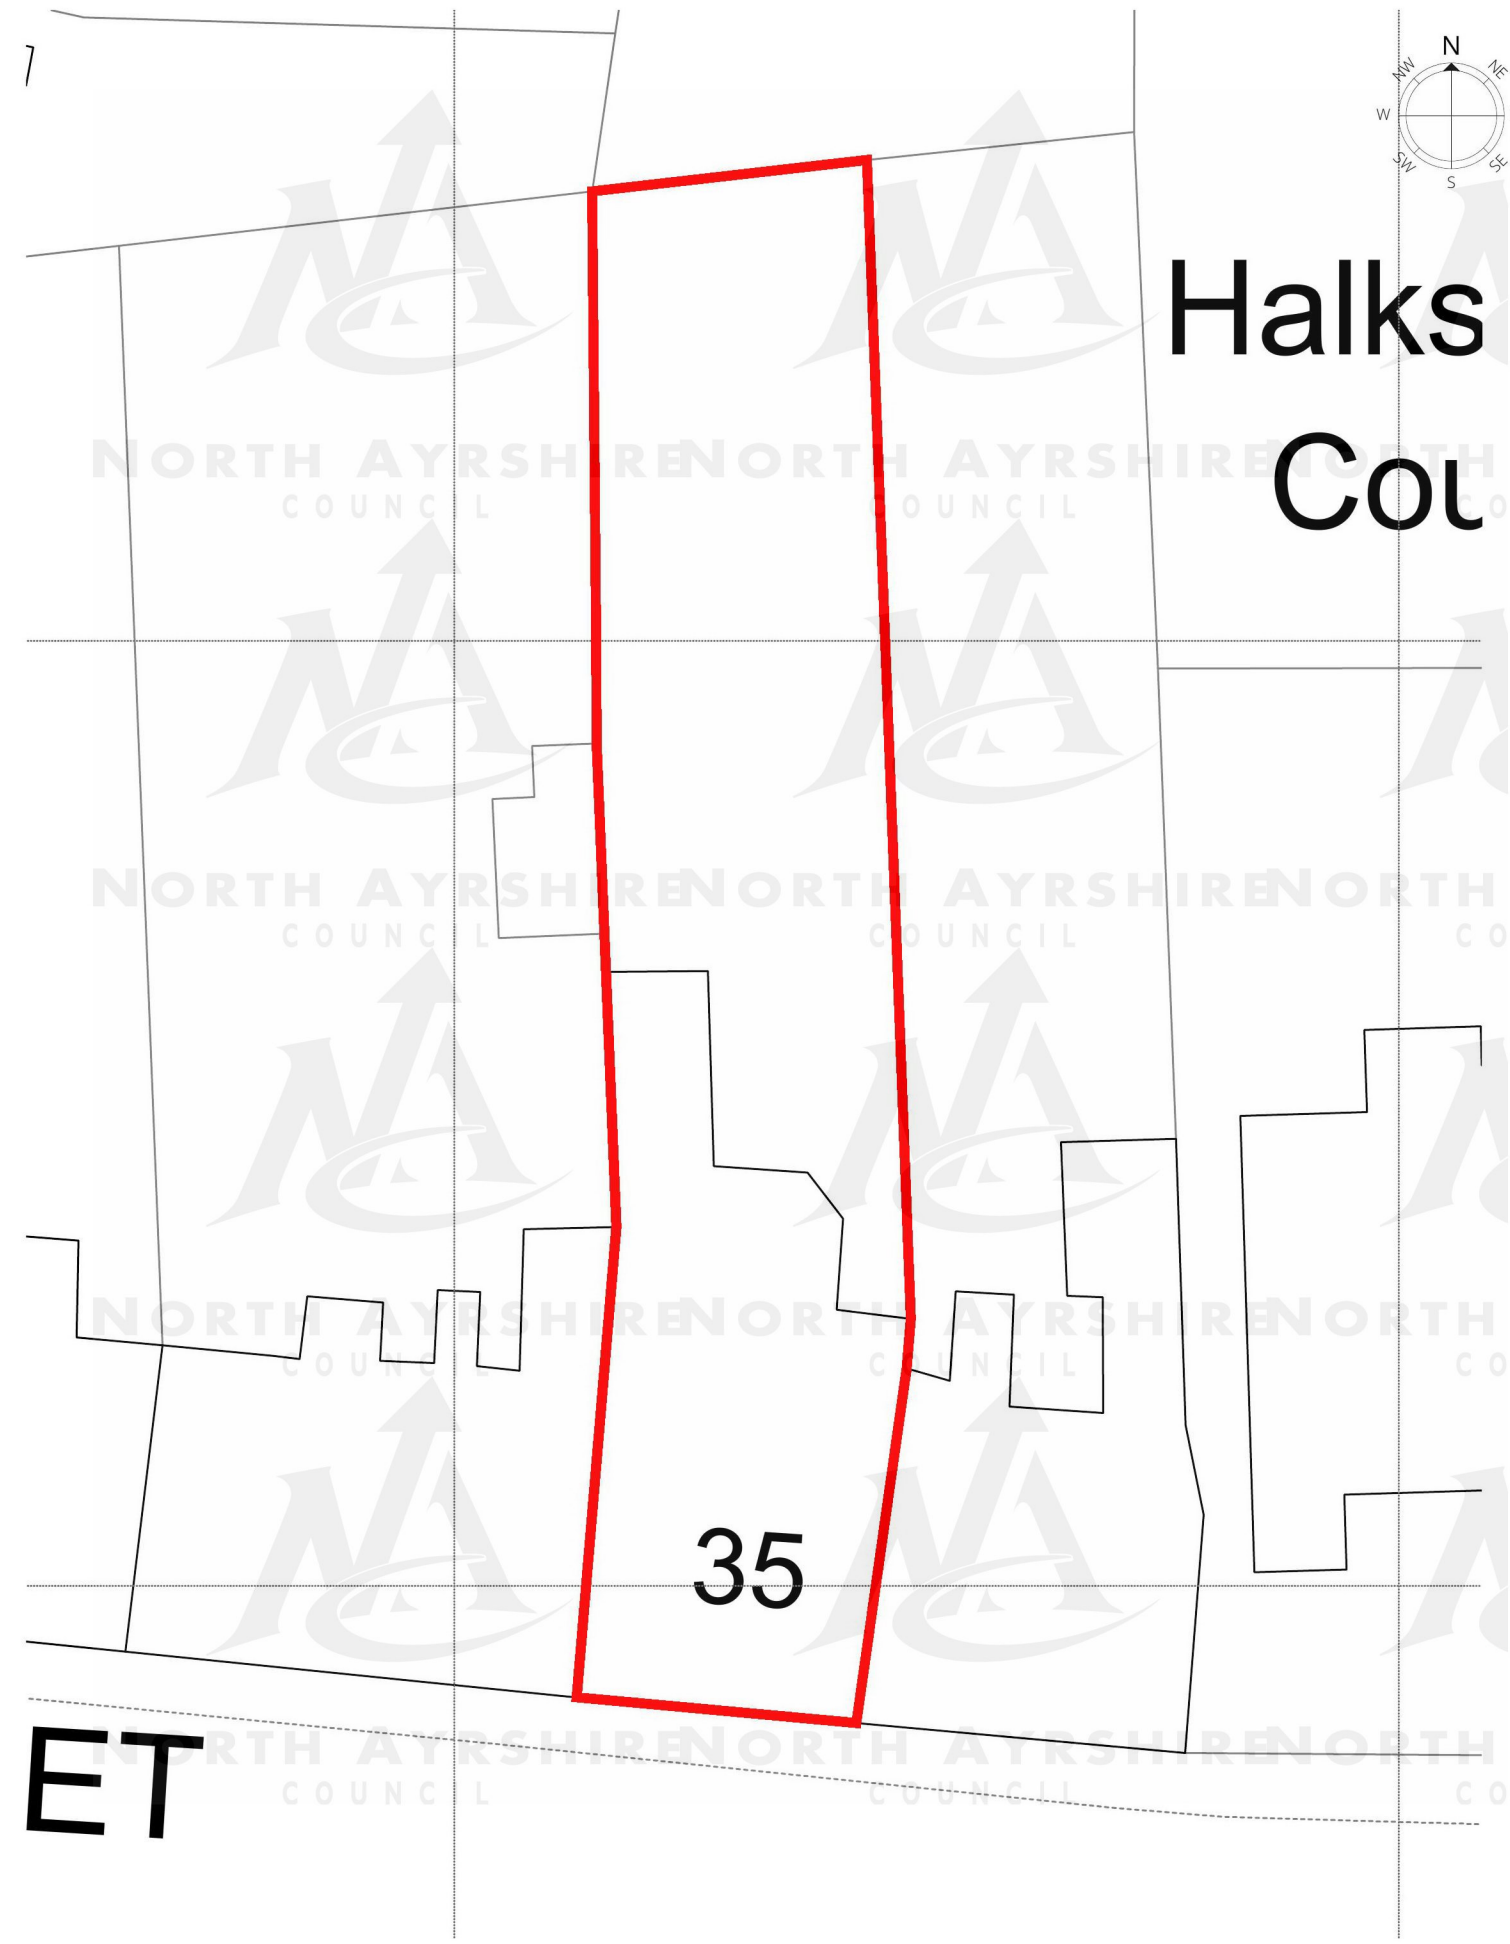

Location Plan  
Scale 1250

# ET

Site Plan  
Scale: 200

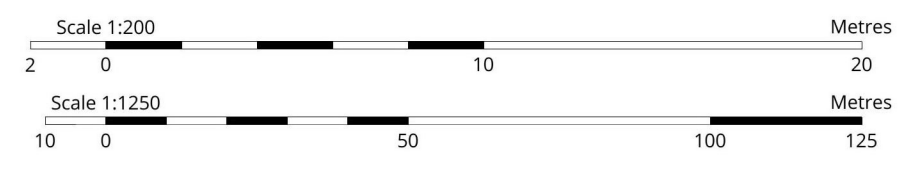

REV:	DESCRIPTION:	BY:	DATE:
STATUS: PRELIMINARY			

**MMA** Macaulay Miller Architecture  
www.mma.eco

10 Lancaster Crescent, Glasgow, G12 0RR  
calum@mma.eco | 07858 286 984

CLIENT: Andrew Bennewith

PROJECT: Dormer extension to rear at

35 Gateside Street,  
Largs, KA30 9LH  
North Ayrshire Council

DRAWING: Location Plan  
Site Plan

SCALE @ A3: As noted	DATE: 09/02/2021	DRAWN: GRG	CHECKED:
PROJECT NO: 21008	SERIES: (PP)	DRAWING NO: A001	REV: