


DRAWING NOTES DO NOT SCALE FROM THIS DRAWING



All dimensions, layouts and details to be carefully checked on site for suitability prior to ordering materials or commencing construction, MMA to be notified in writing of any found discrepancies.

Any variations to work shown on the drawing shall not be carried out without prior permission from MMA or relevant Engineer.

Drawings to be read in conjunction with all relevant MMA Drawings, Schedules, Specifications and Structural Engineer's Drawings.

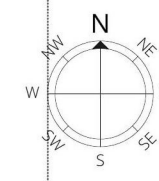


Halks Col

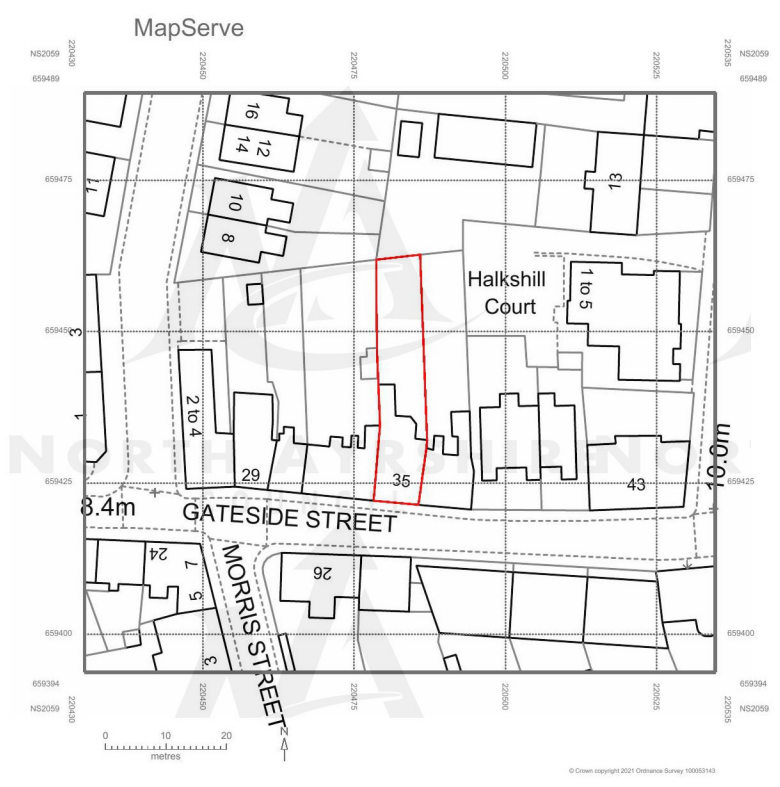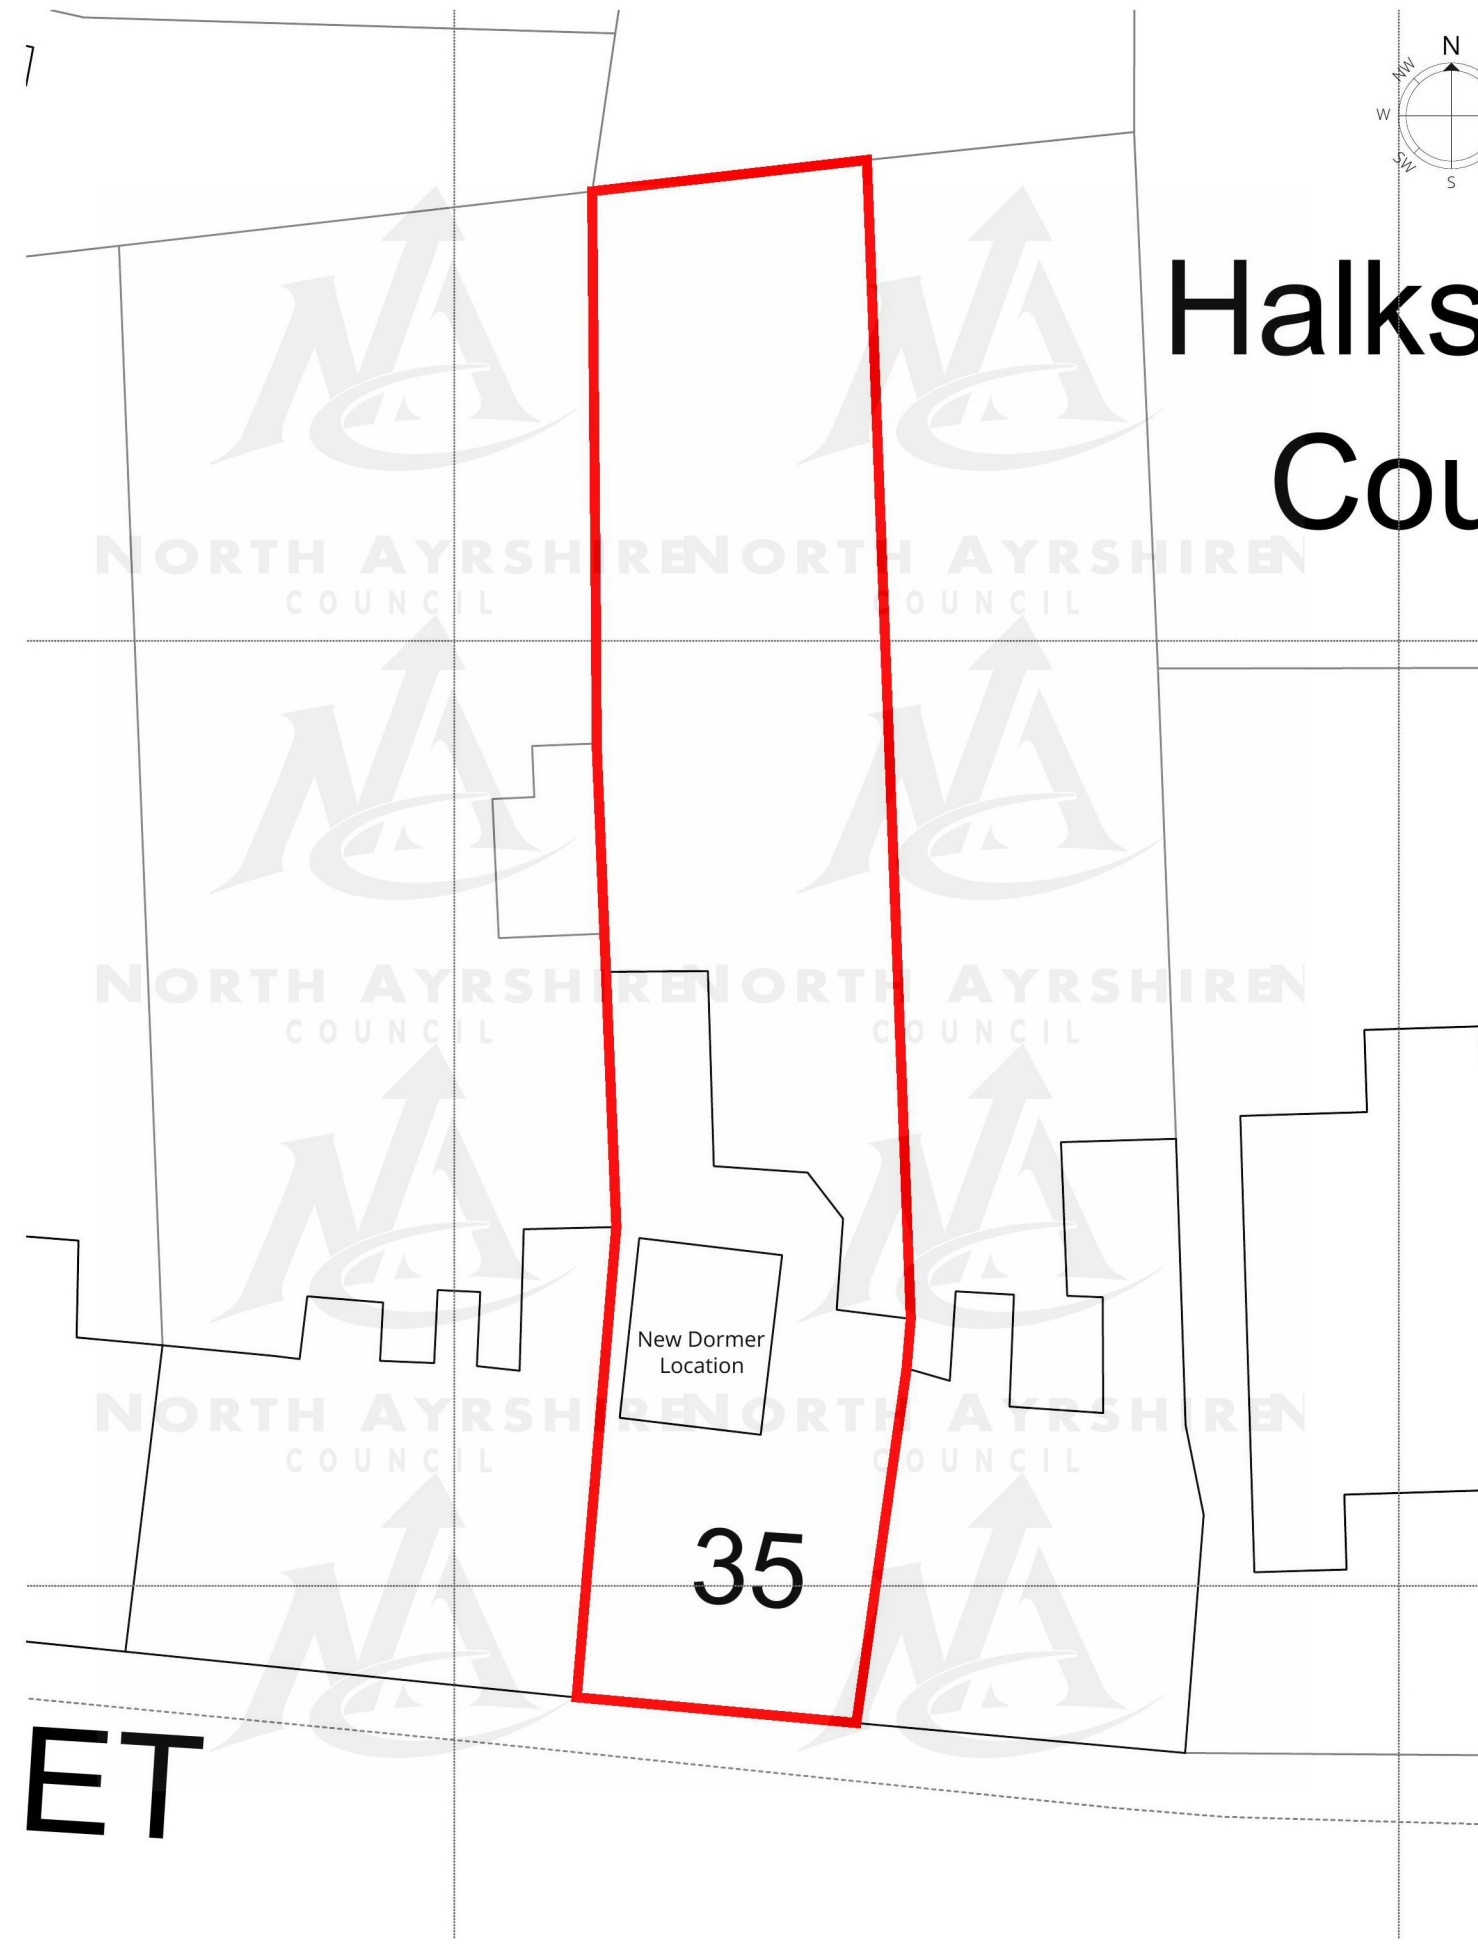

Location Plan
Scale 1250

ET

Site Plan
Scale: 200

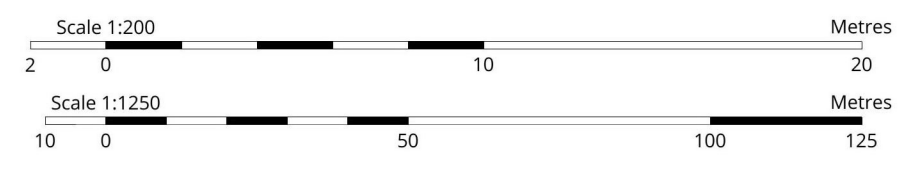

A	Revised for planning validation	CMM	25/02/21
REV:	DESCRIPTION:	BY:	DATE:

STATUS: **PLANNING & WARRANT**



10 Lancaster Crescent, Glasgow, G12 0RR
calum@mma.eco | 07858 286 984

CLIENT: Andrew Bennewith

PROJECT: Dormer extension to rear at

35 Gateside Street,
Largs, KA30 9LH
North Ayrshire Council

DRAWING: Location Plan
Site Plan

SCALE @ A3:	DATE:	DRAWN:	CHECKED:
As noted	09/02/2021	GRG	
PROJECT NO:	SERIES:	DRAWING NO:	REV:
21008	(PP)	A001	A