



Existing Side Elevation  
Scale 1:100

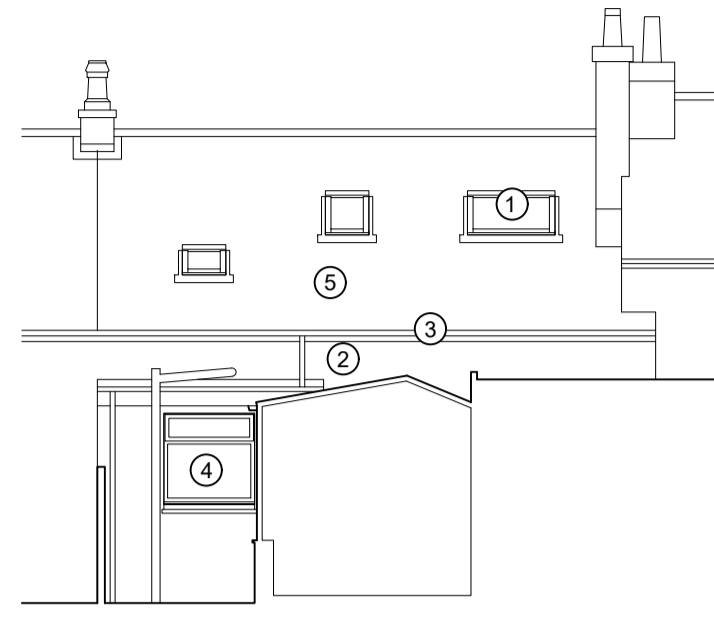


Existing Rear Elevation  
Scale 1:100

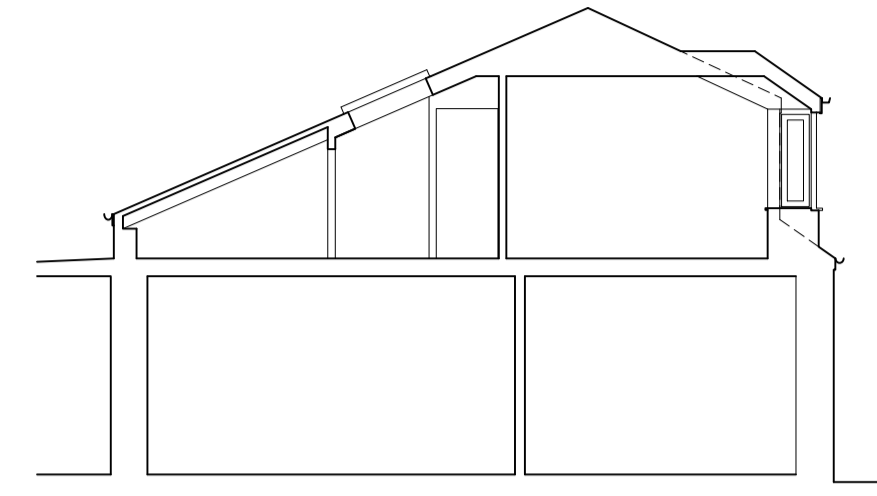

Existing Section AA  
Scale 1:100

- ① VELUX WINDOW; GREY
- ② WETDASH RENDER; WHITE
- ③ uPVC RAINWATER GOODS; BLACK
- ④ uPVC WINDOWS & DOORS; WHITE
- ⑤ SLATE; GREY

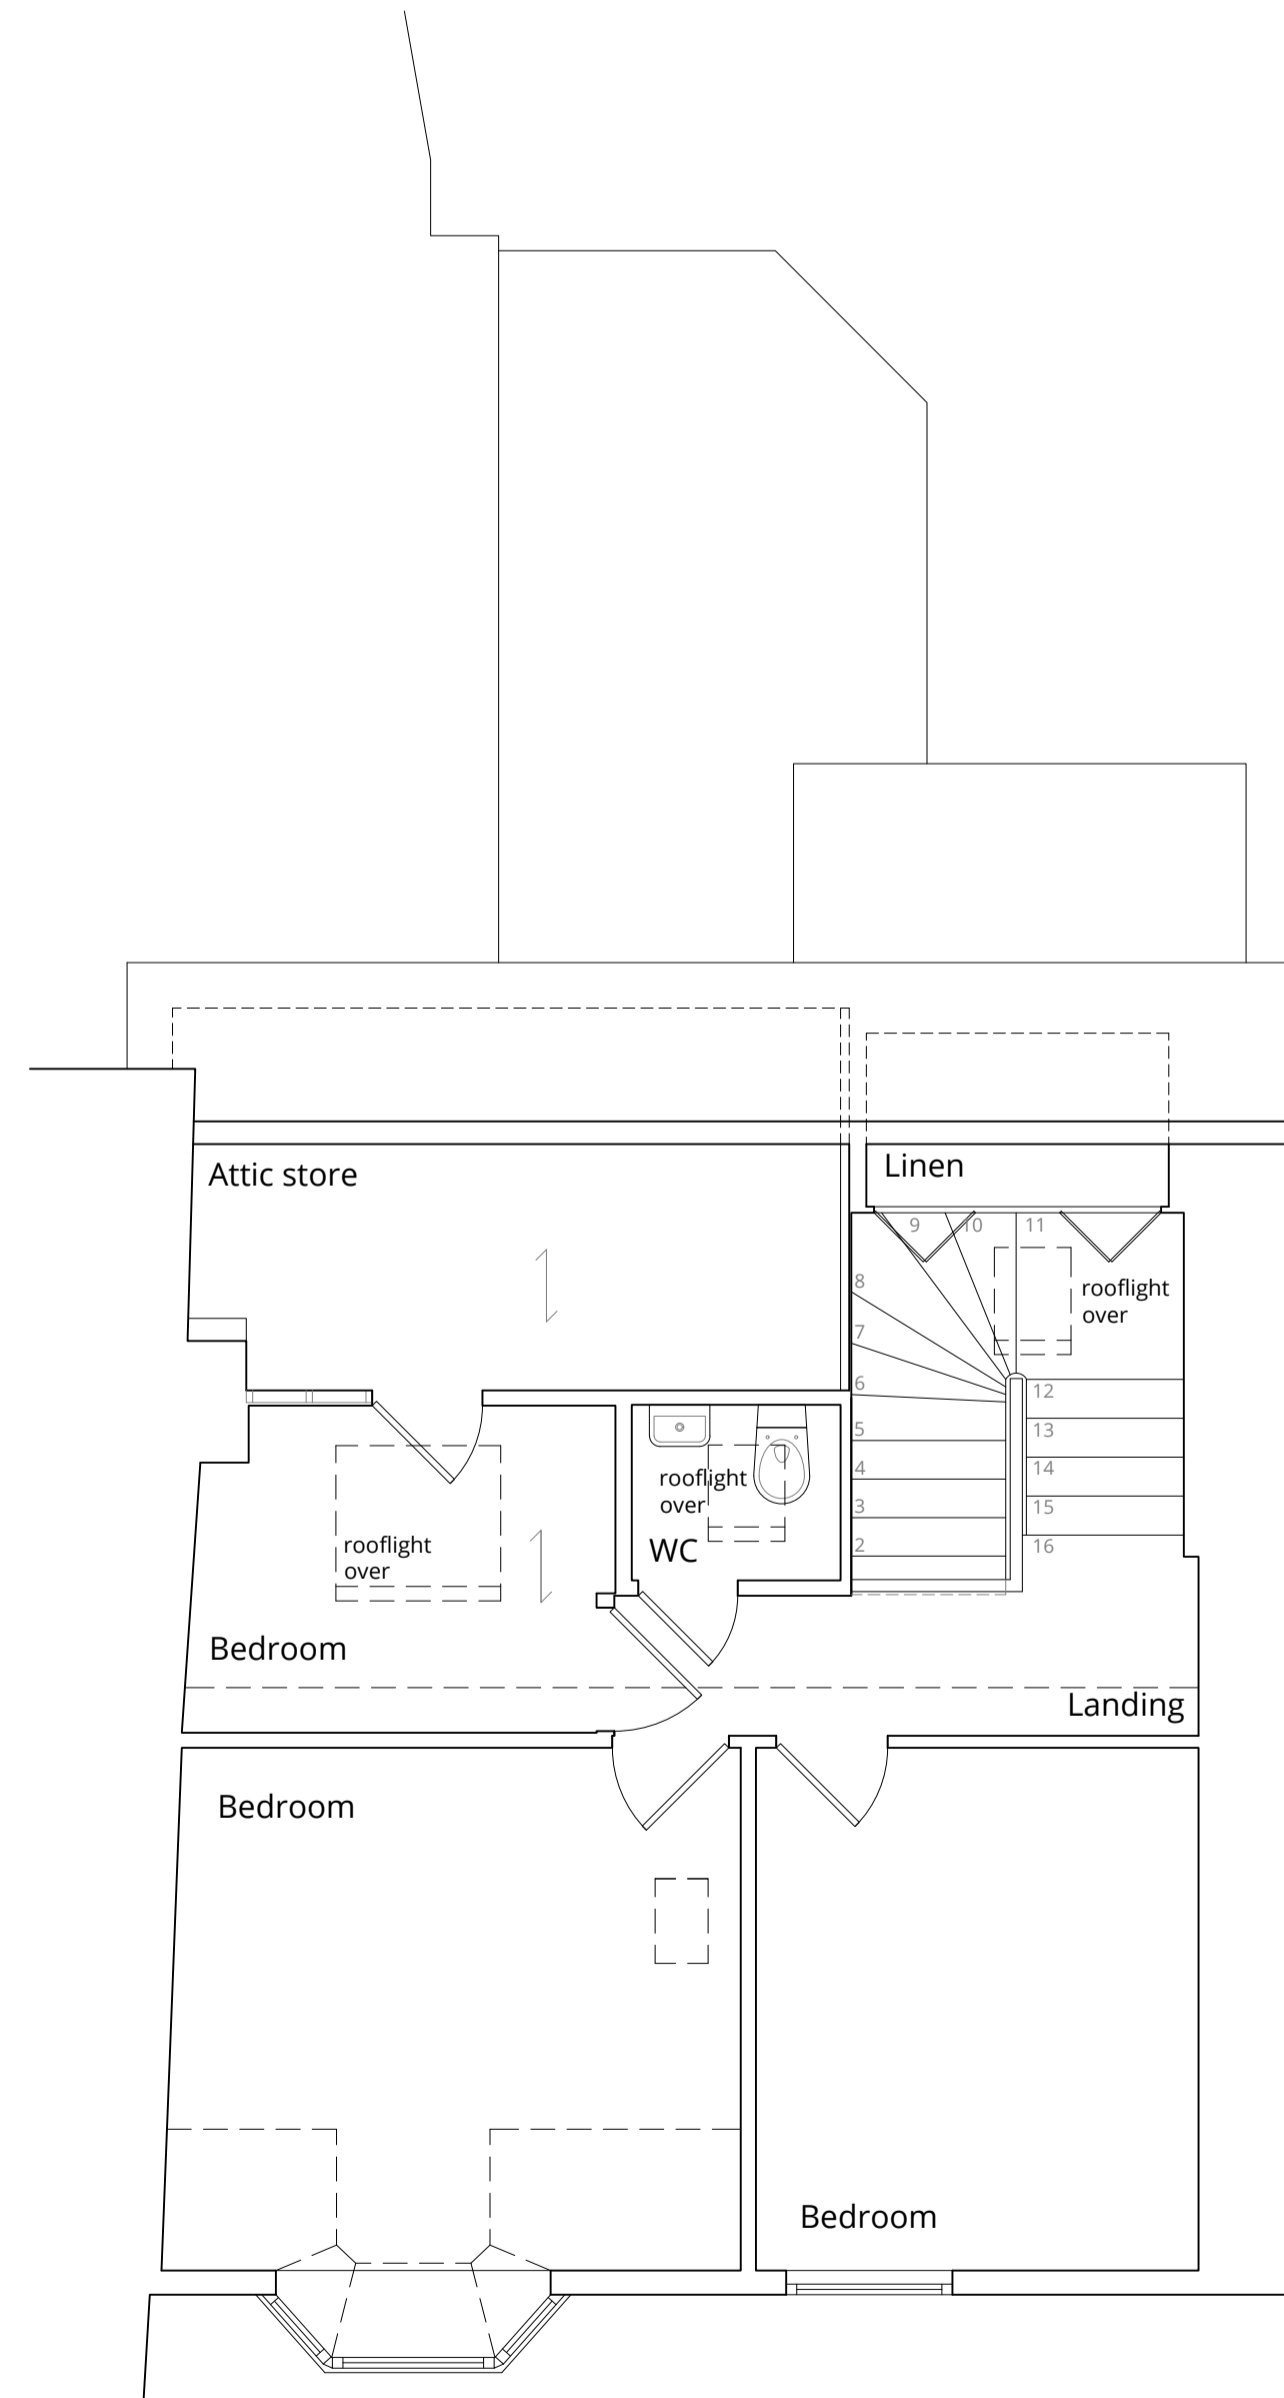

Existing First Floor Plan  
Scale 1:50

REV:	DESCRIPTION:	BY:	DATE:
------	--------------	-----	-------

STATUS: **PLANNING & WARRANT**




10 Lancaster Crescent, Glasgow, G12 0RR  
calum@mma.eco | 07858 286 984

CLIENT: **Andrew Bennewith**

PROJECT: **Dormer extension to rear at**

**35 Gateside Street,  
Largs, KA30 9LH  
North Ayrshire Council**

DRAWING: **Existing Plan, Section & Elevations**

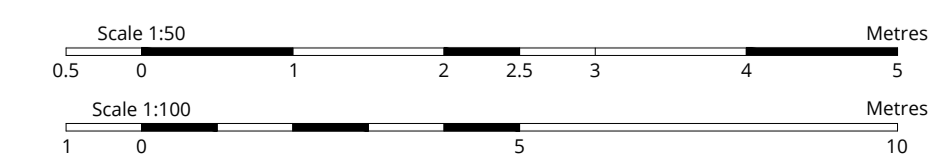

SCALE @ A1:	DATE:	DRAWN:	CHECKED:
As noted	09/02/2021	GRG	
PROJECT NO:	SERIES:	DRAWING NO:	REV:
21008	(PP)	A100	