




Existing East Elevation @ 1:100

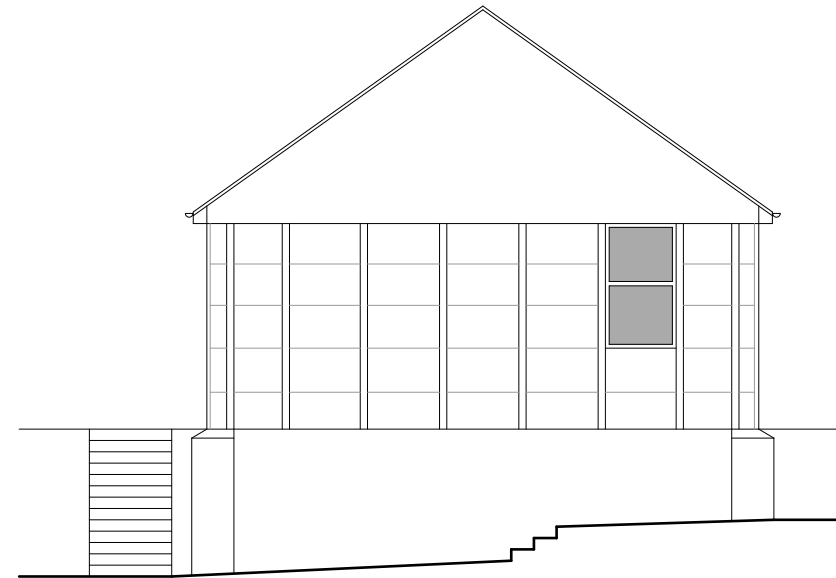

Existing South Elevation @ 1:100

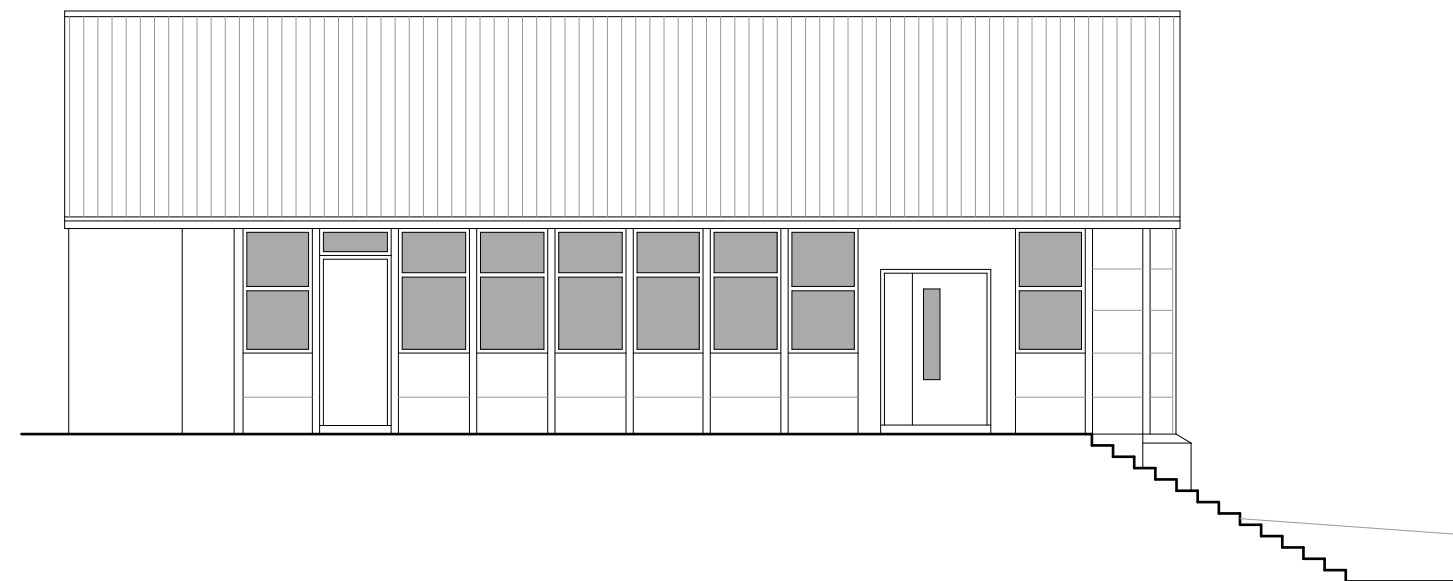

Existing West Elevation @ 1:100

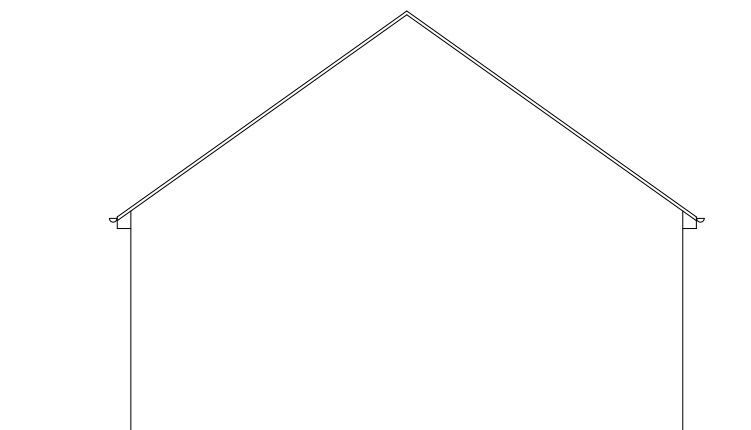

Existing North Elevation @ 1:100

NOTE:
 1) © This drawing is the property of Crayon Architects and should not be copied, reproduced or used for the purpose other than which it has been prepared.
 2) Dimensions are not to be scaled from this drawings. All dimensions to be checked on site.
 3) Any discrepancies found in the plans, dimensions, existing conditions or any apparent error to be pointed out to the architect prior to commencement of work.

SCHEDULE OF EXISTING MATERIALS

External Walls: Painted render, concrete frame and concrete infill panels

Roof: Interlocking concrete tiles

Windows and doors: PVC-U

Rev Amendments Date Drawn By



Office 12, 25 The Crescent, Plymouth, PL1 3AD
 01752 242073 www.crayonarchitecture.co.uk

client

Mr. & Mrs. Spiers

job title

Change of Use to Domestic Garage
 Former Nursery at Blake Lodge, Seymour Road

drawing name

Existing Elevations

drawing status

PLANNING

drawn by

DA

checked by

AA

date

Mar '21

drawing number

2107_P04

scale

1:100@A3