




key-	
ch	ceiling height
fl	Floor level relative to external survey
h	head height from floor
in	inversion heater
min	minimum height from floor
max	maximum height from floor
s	sill height from floor
u/s	height to underside

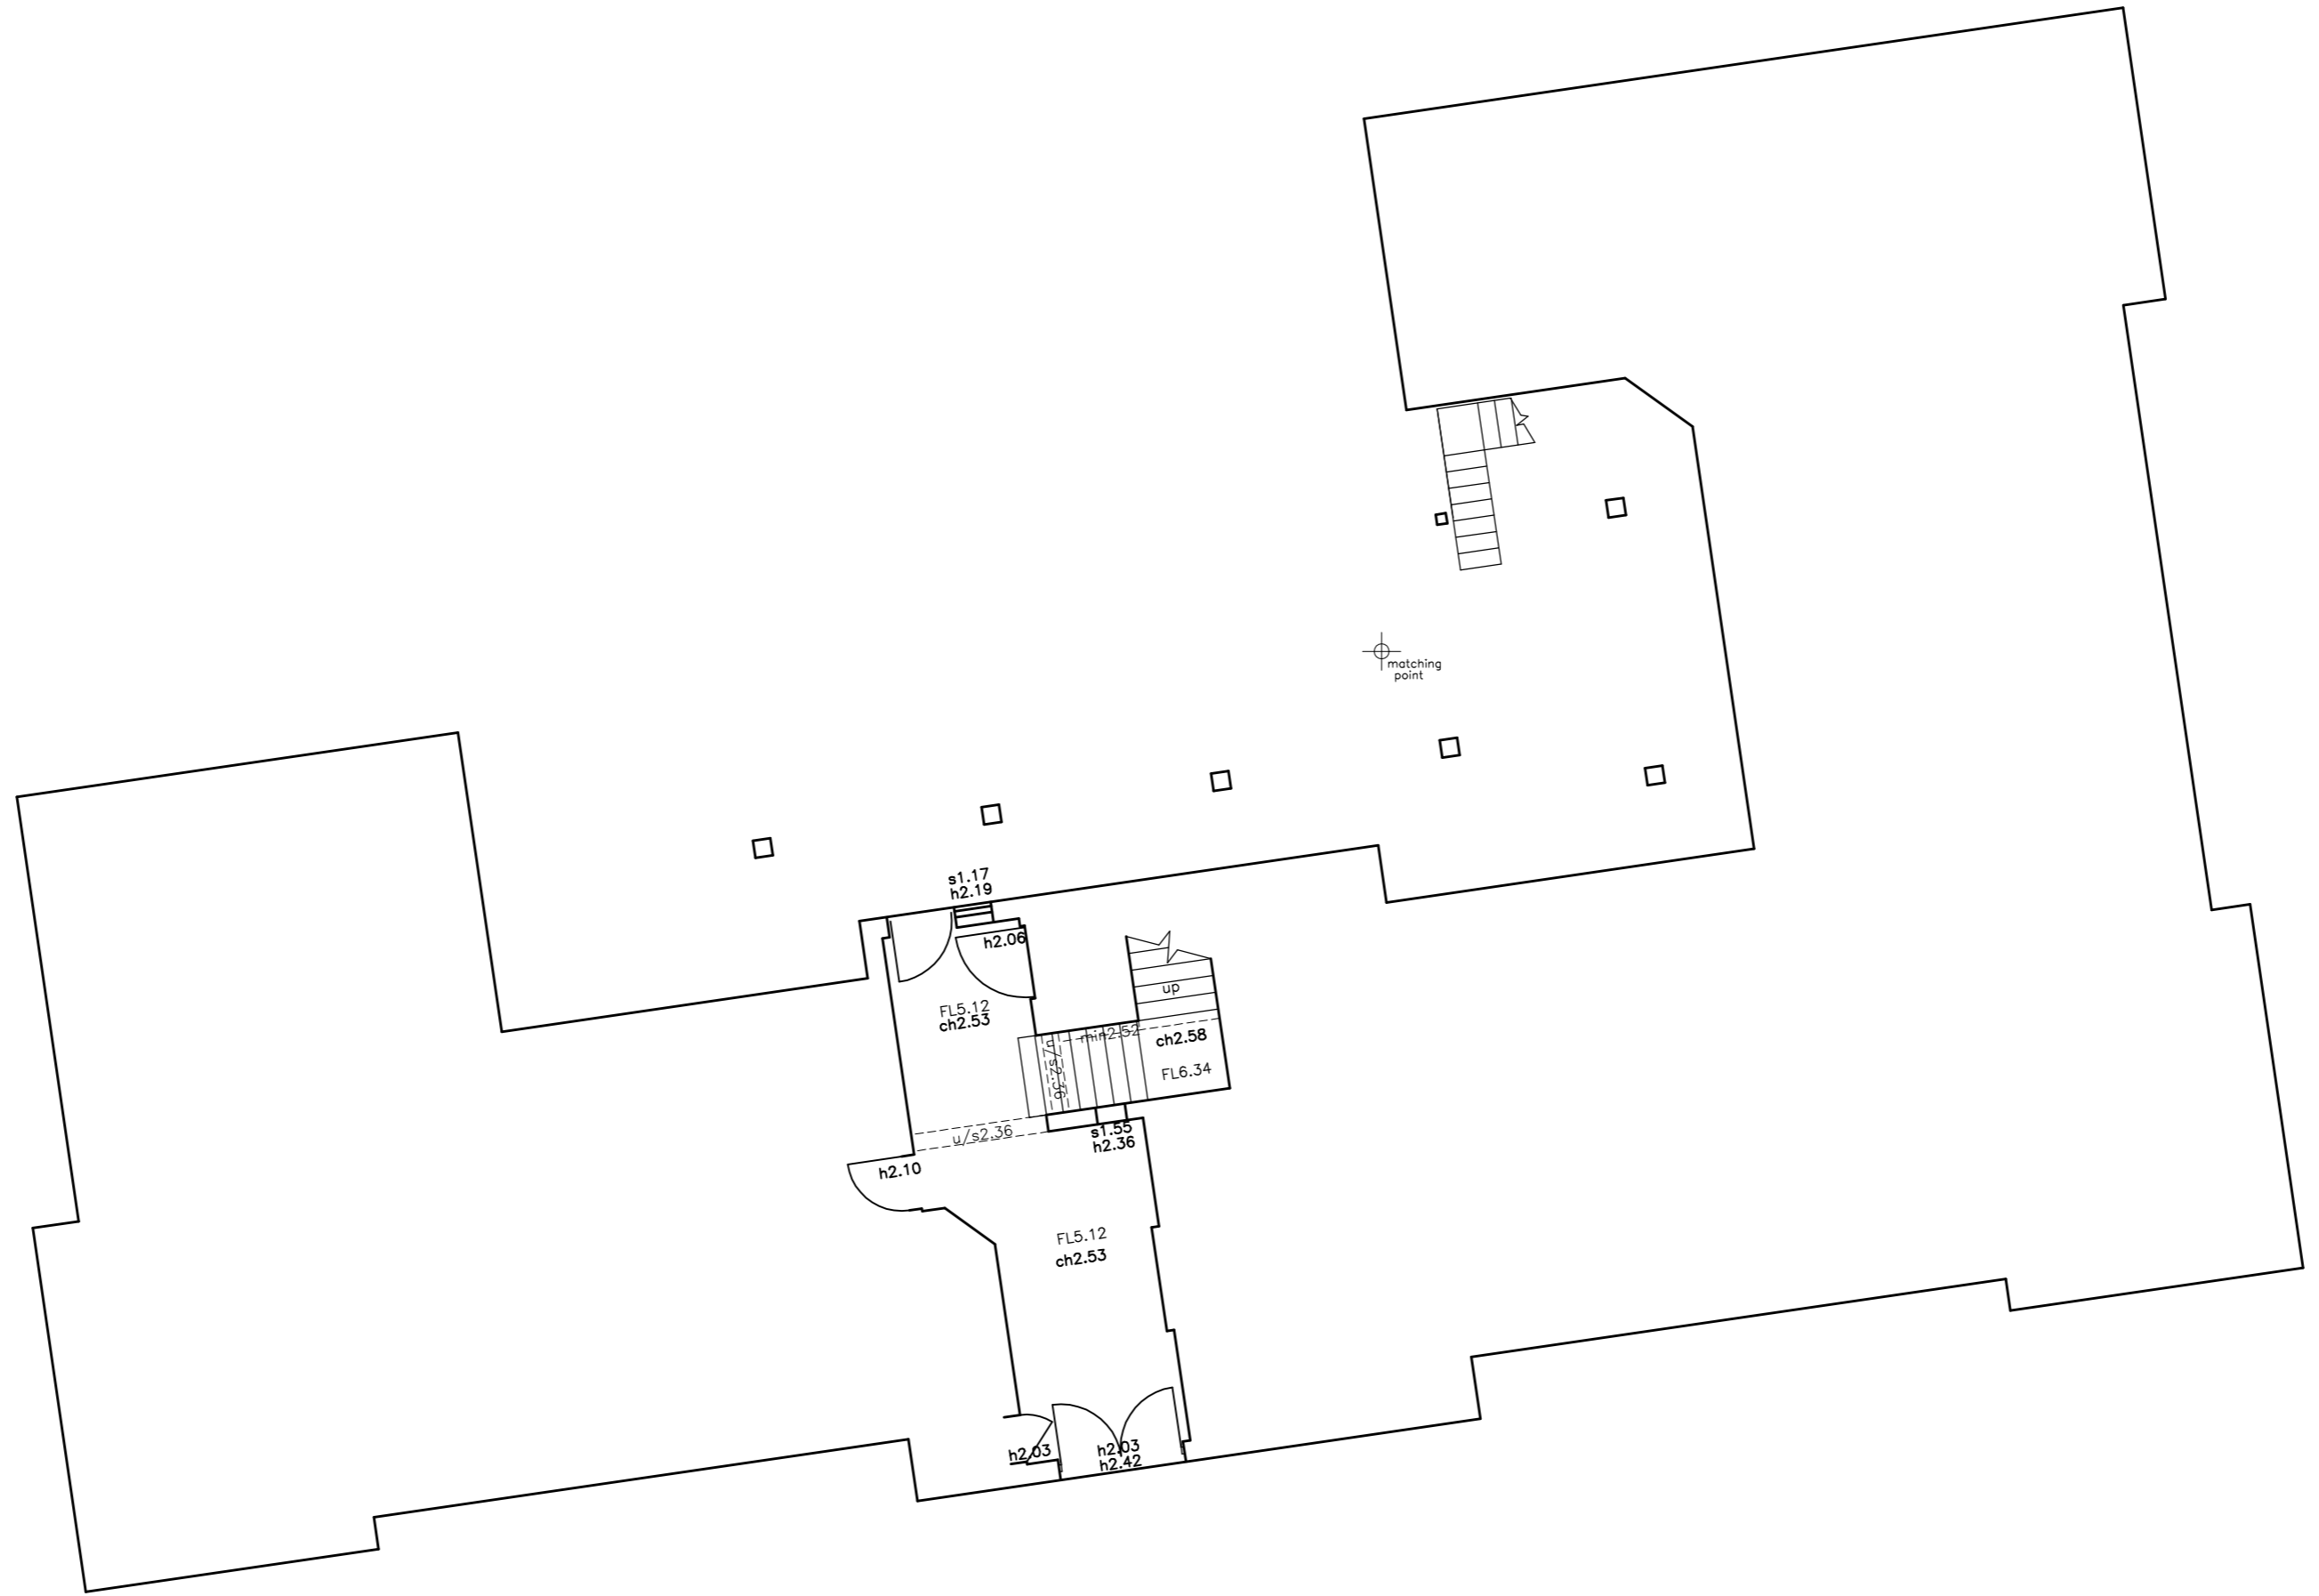


GROUND FLOOR PLAN

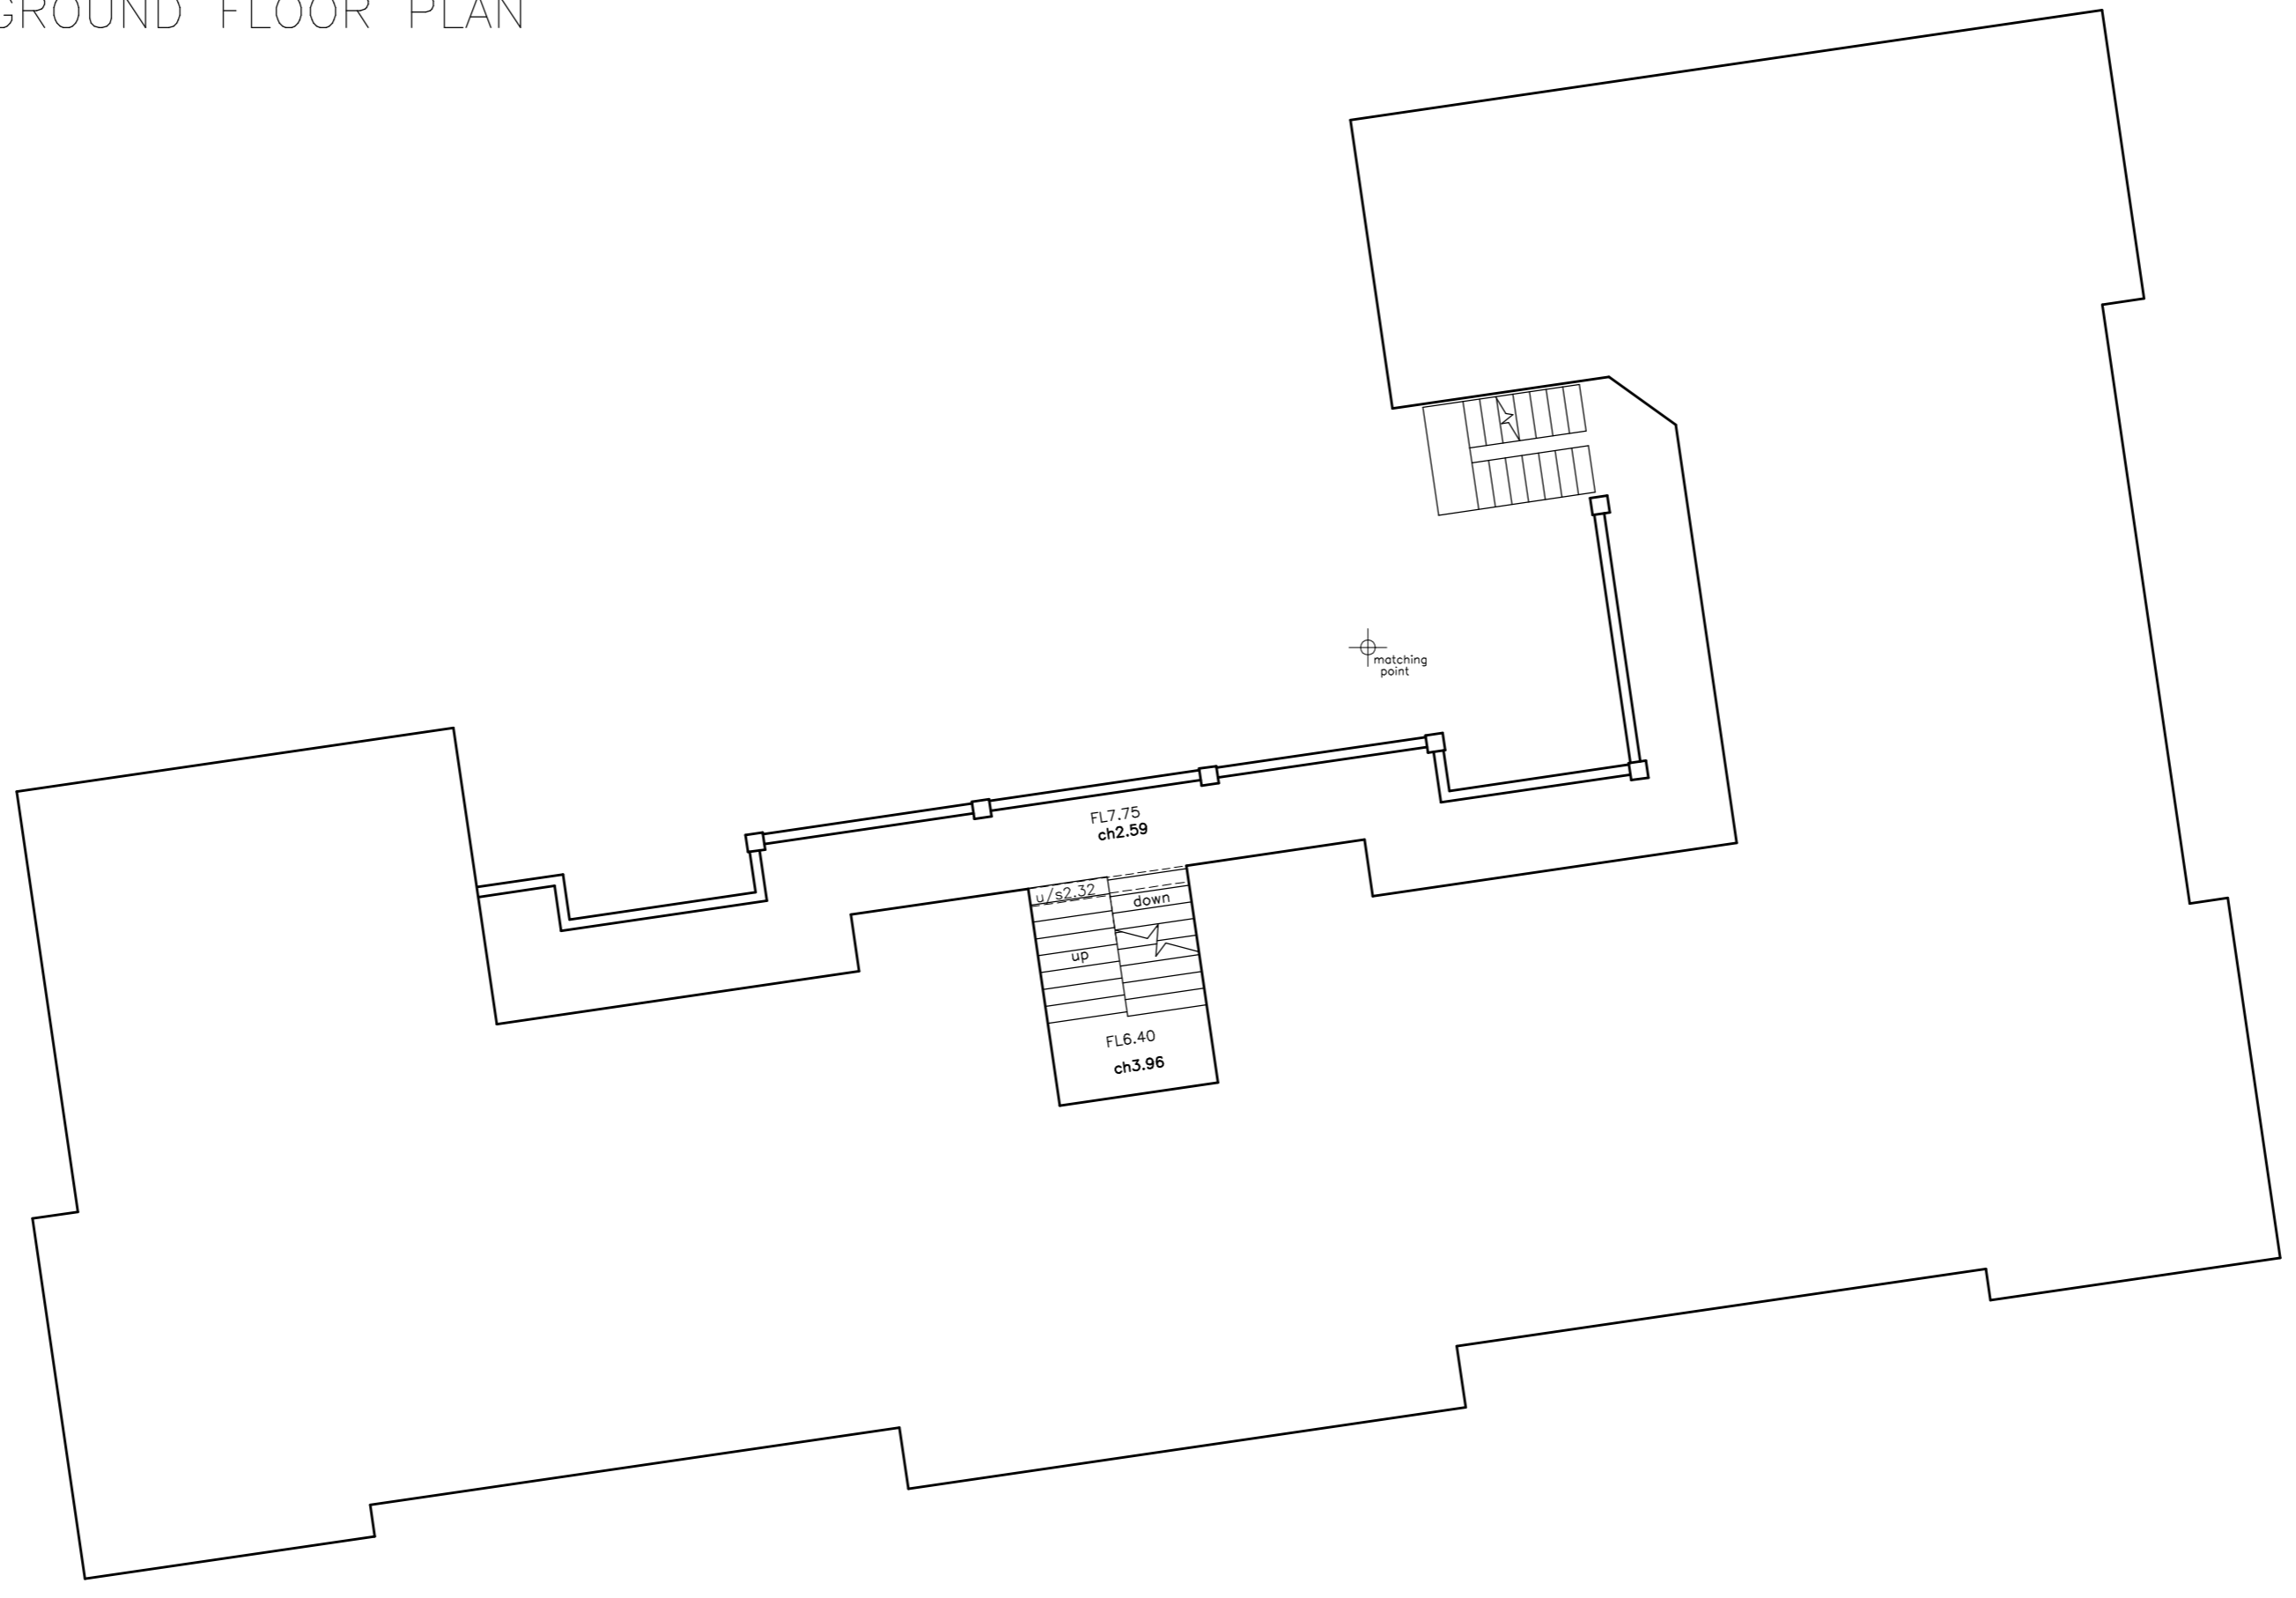

FIRST FLOOR PLAN

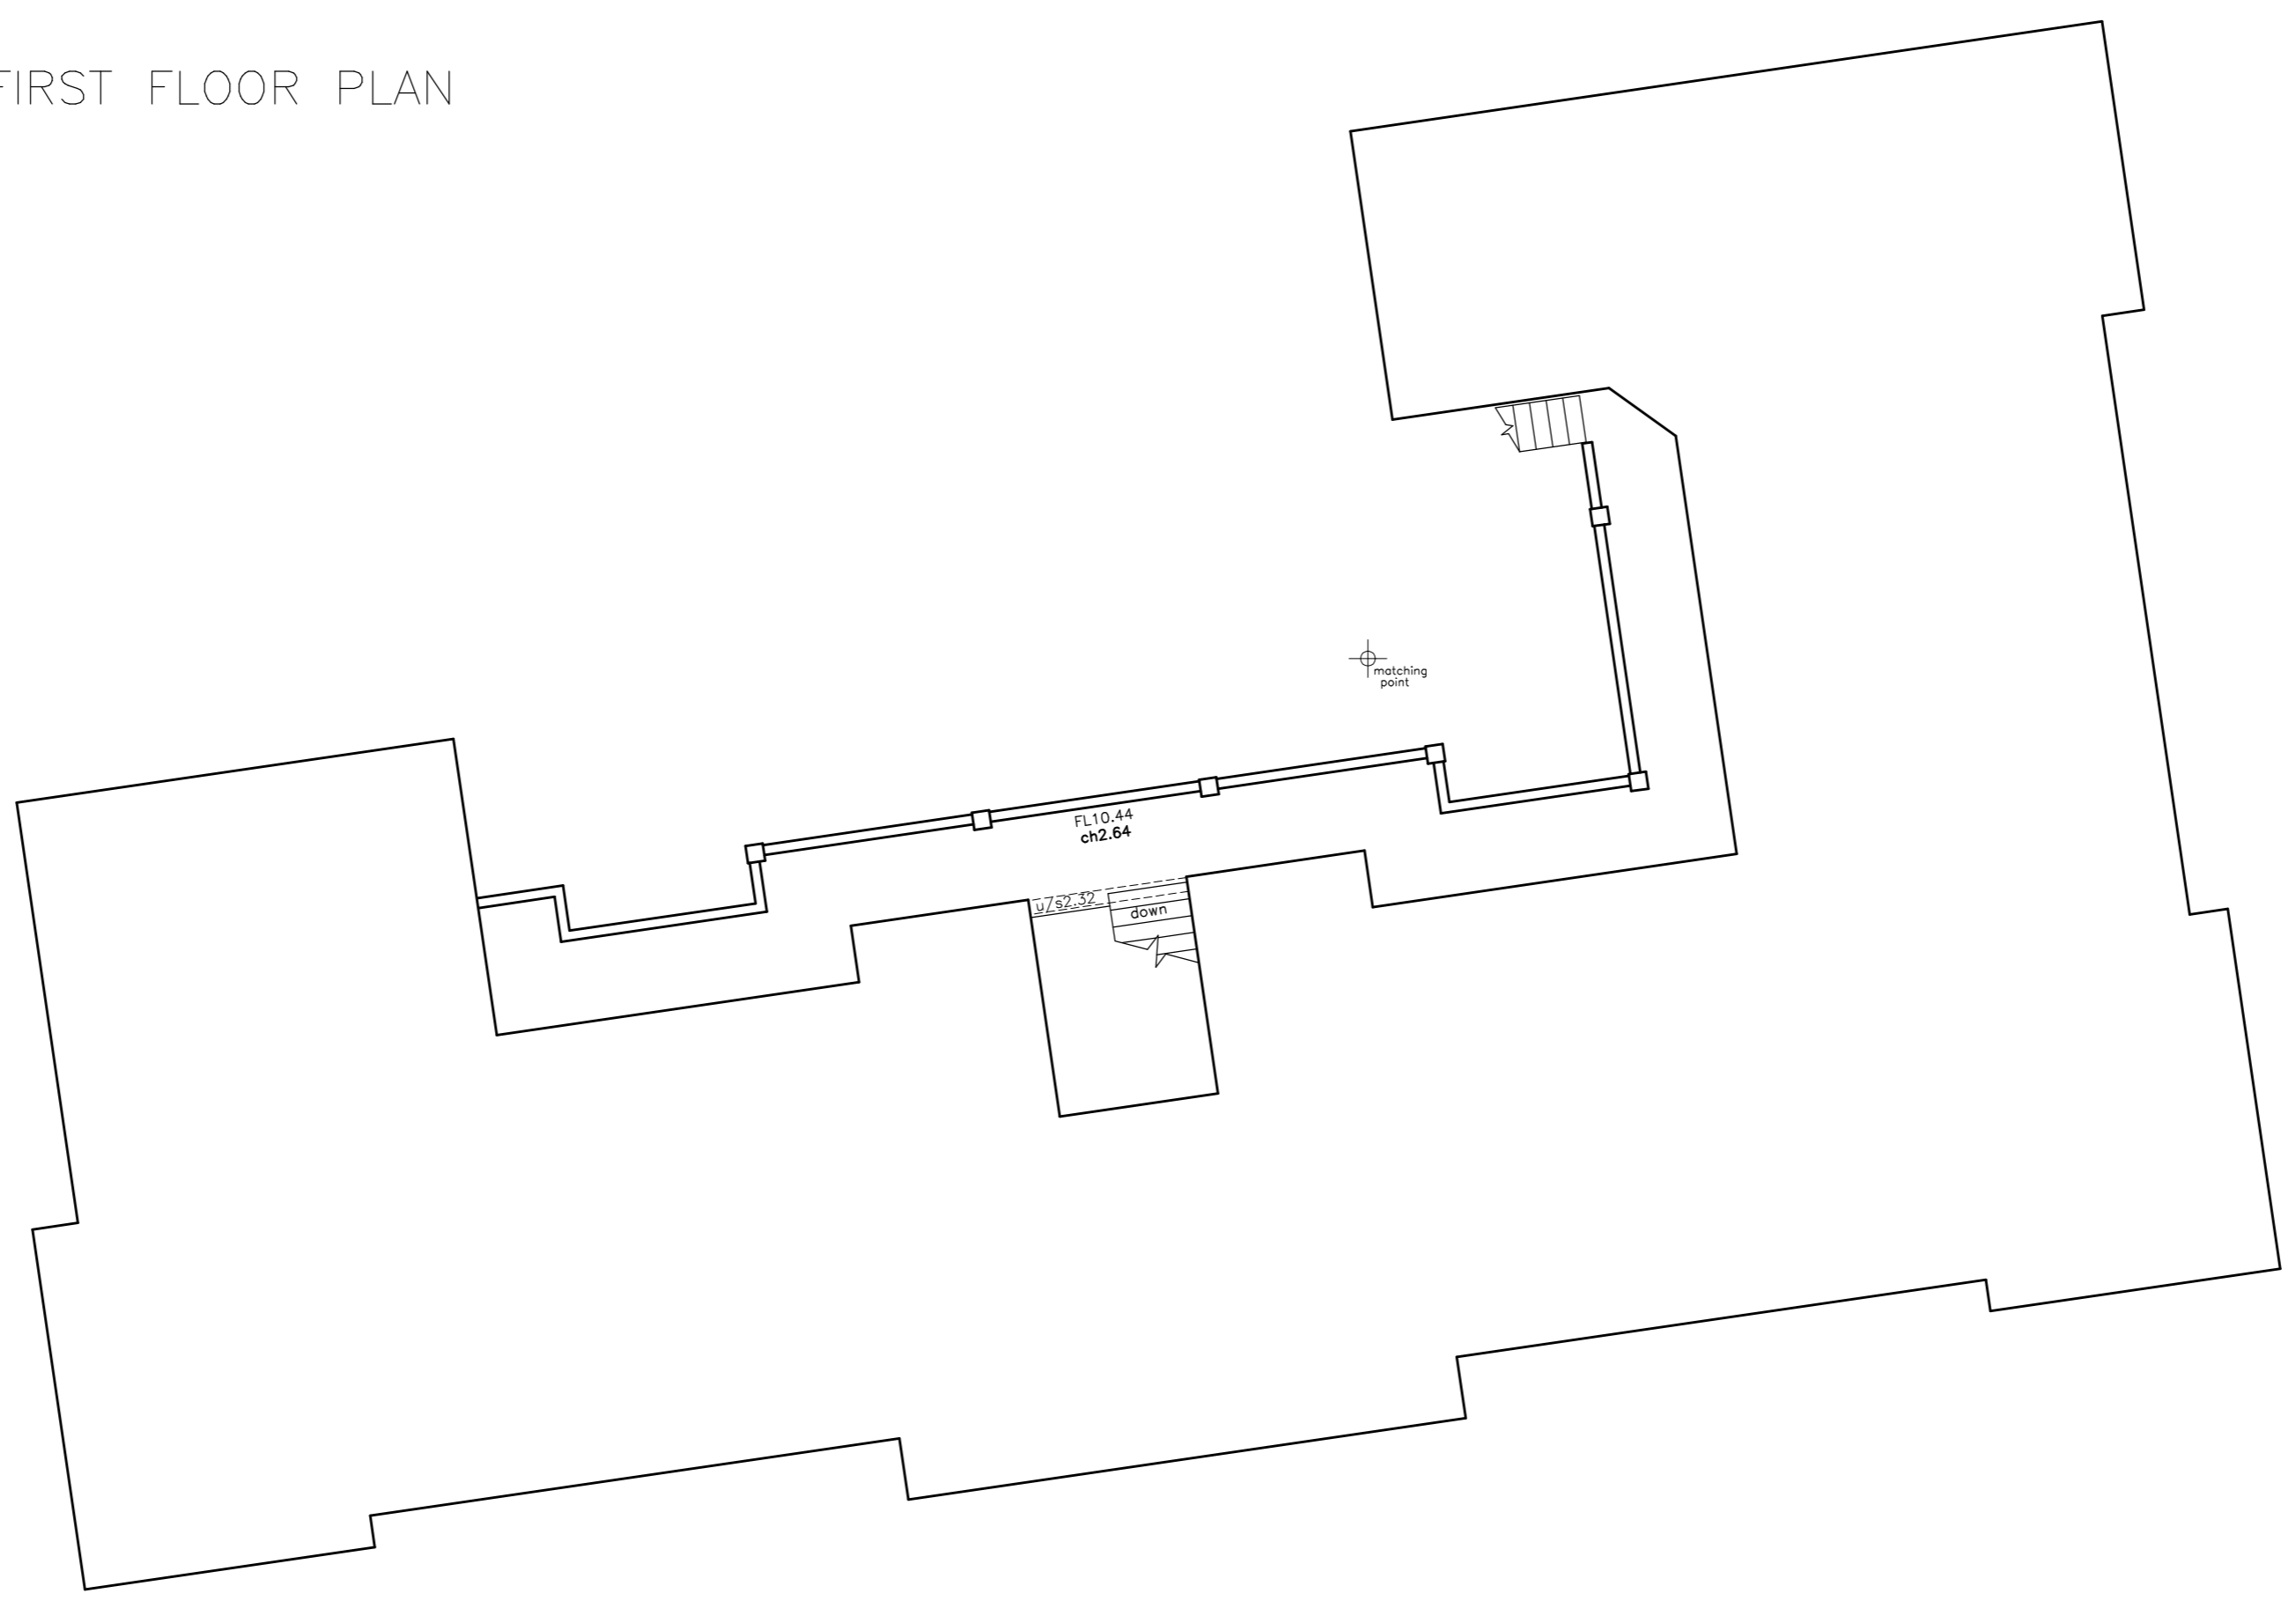

SECOND FLOOR PLAN

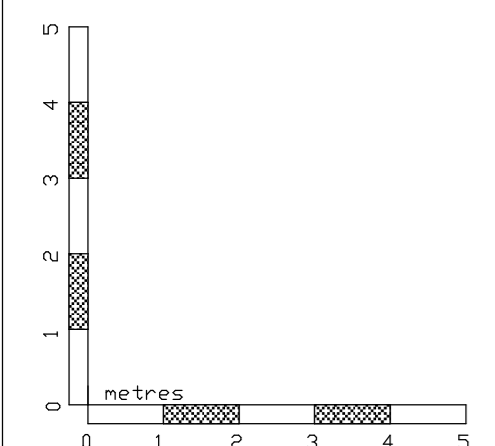

NOTES:  
 LEVELS RELATE TO D.S. DATUM  
 ALL DIMENSIONS & LEVELS SHOWN IN METRES  
 ON SITE DIMENSION ACCURACY IS TAKEN RELATIVE TO THE PRINTED SCALE AND SHOULD BE CHECKED ON SITE WHERE OF CRITICAL IMPORTANCE

<b>P STUBBINGTON LAND SURVEYS LTD</b>	
THE MEAD DURLEY BROOK ROAD DURLEY SOUTHAMPTON HAMPSHIRE SO32 2AR TEL : 023 8060 1876 MOBILE: - 07973 348165 EMAIL: - PAUL@PSLANDSURVEYS.COM	
CLIENT: -	DELPH PROPERTY GROUP
CONTRACT: -	CAMPBELL MANSIONS CAMPBELL ROAD SOUTHSEA
TITLE: -	FLOOR PLANS
SCALE: -	1: 100 @A1
DRAWING NO.	8884/02
DATE: -	NOVEMBER 2020
SURVEYOR: -	PS