




NOTES:
 Dimensions to be checked on site before commencing work. Any discrepancies shall be reported to the architect immediately.
 Do not scale from these drawings except for planning purposes. Use figured dimensions only.
 Where applicable this drawing is to be read in conjunction with other consultants' drawings.

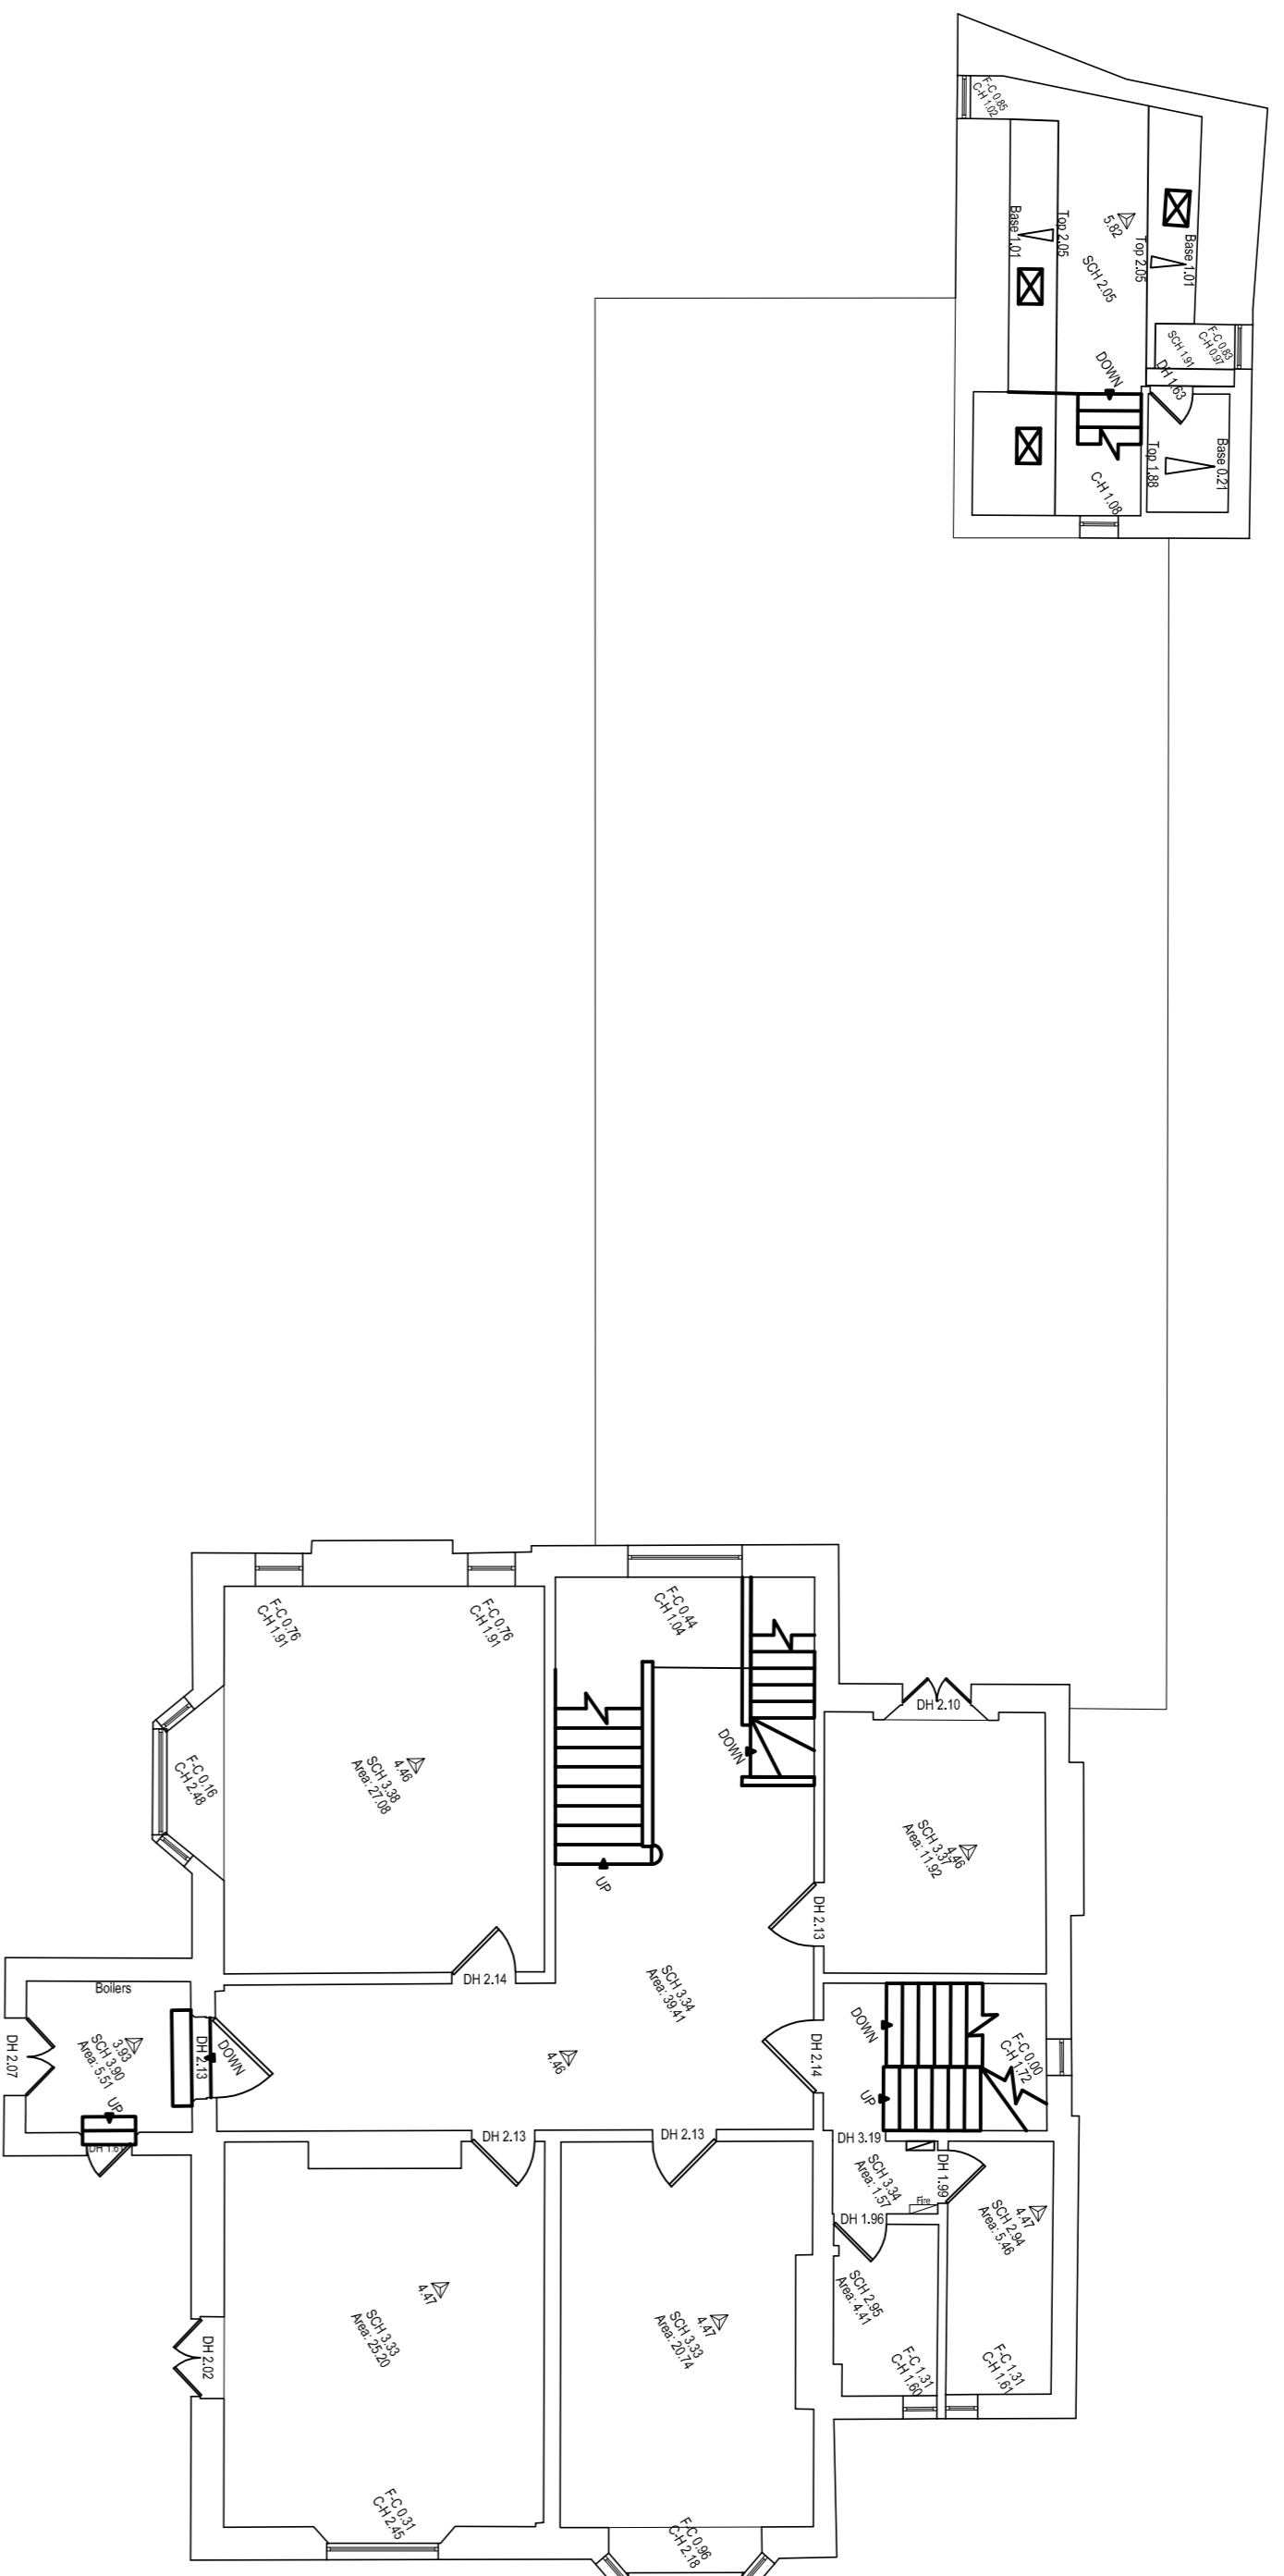


Existing ground floor plan

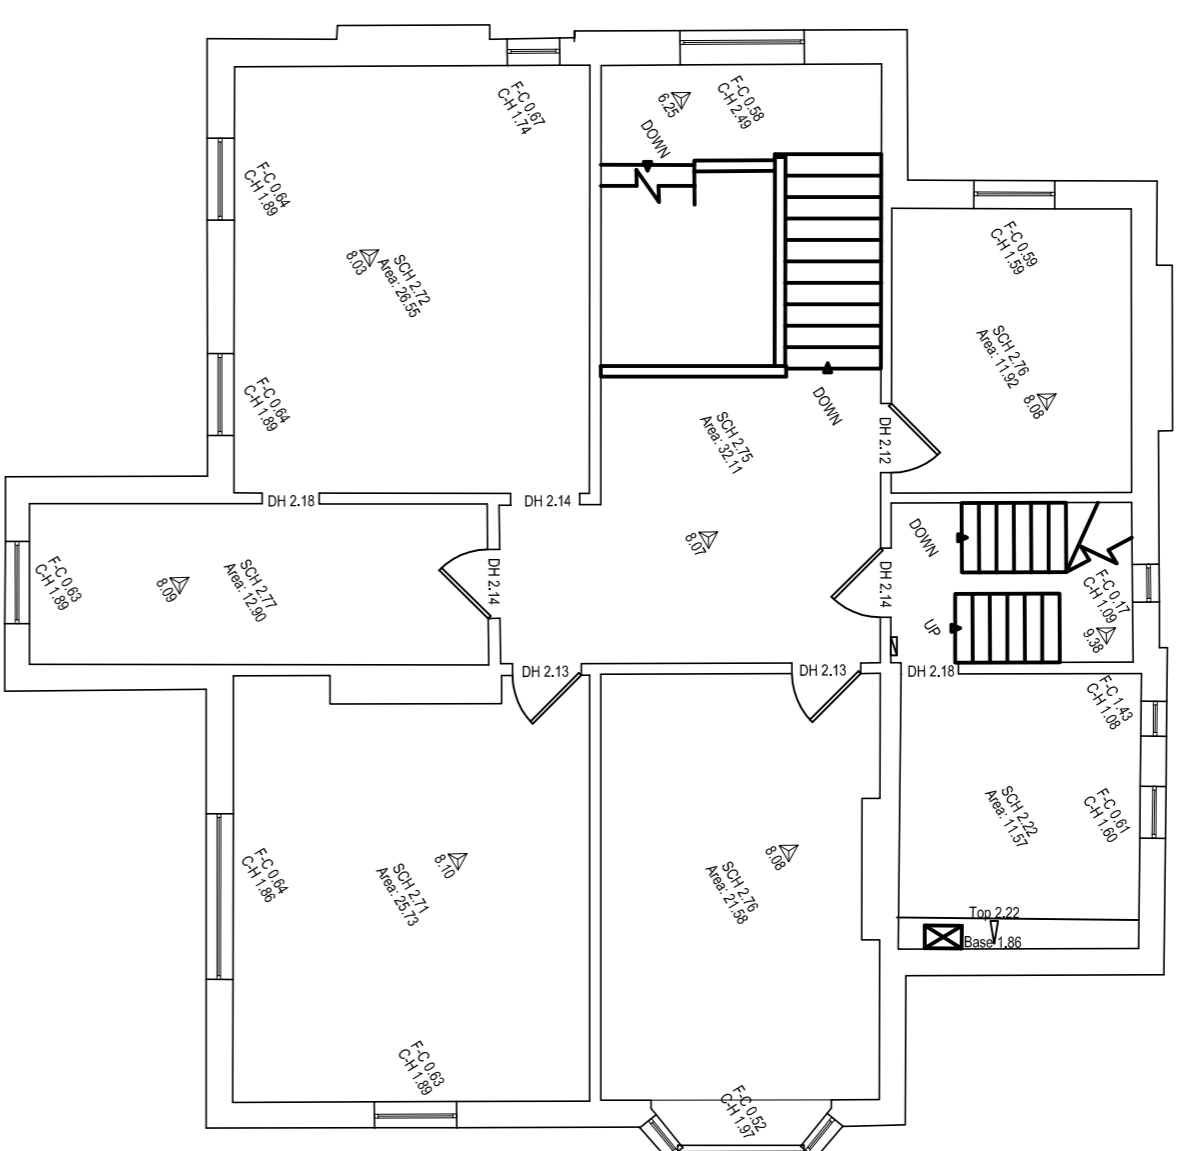

Existing first floor plan

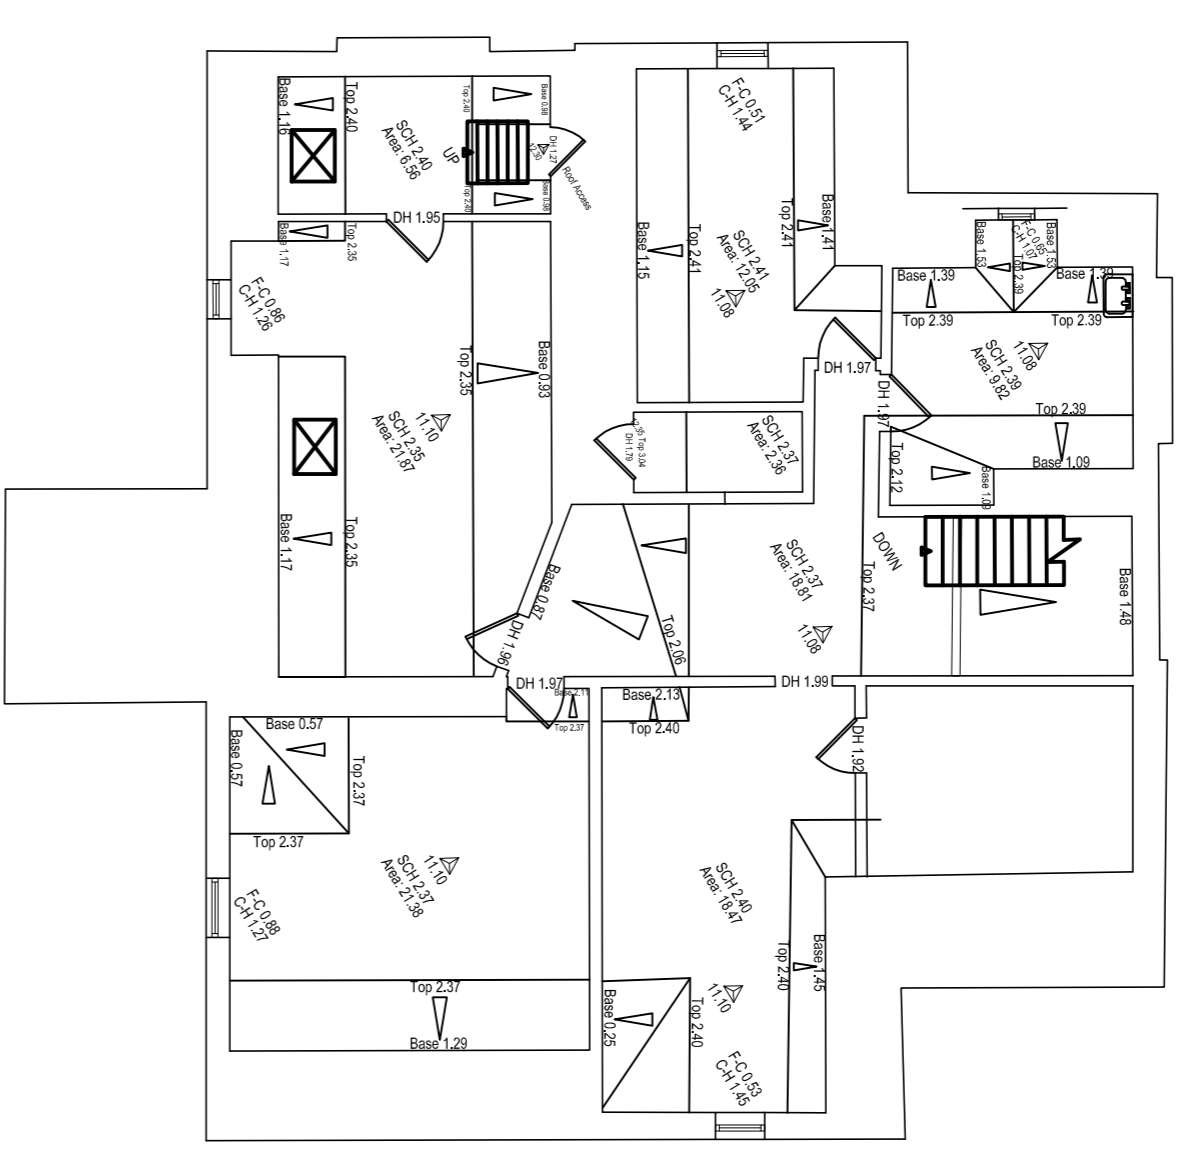


Existing second floor plan

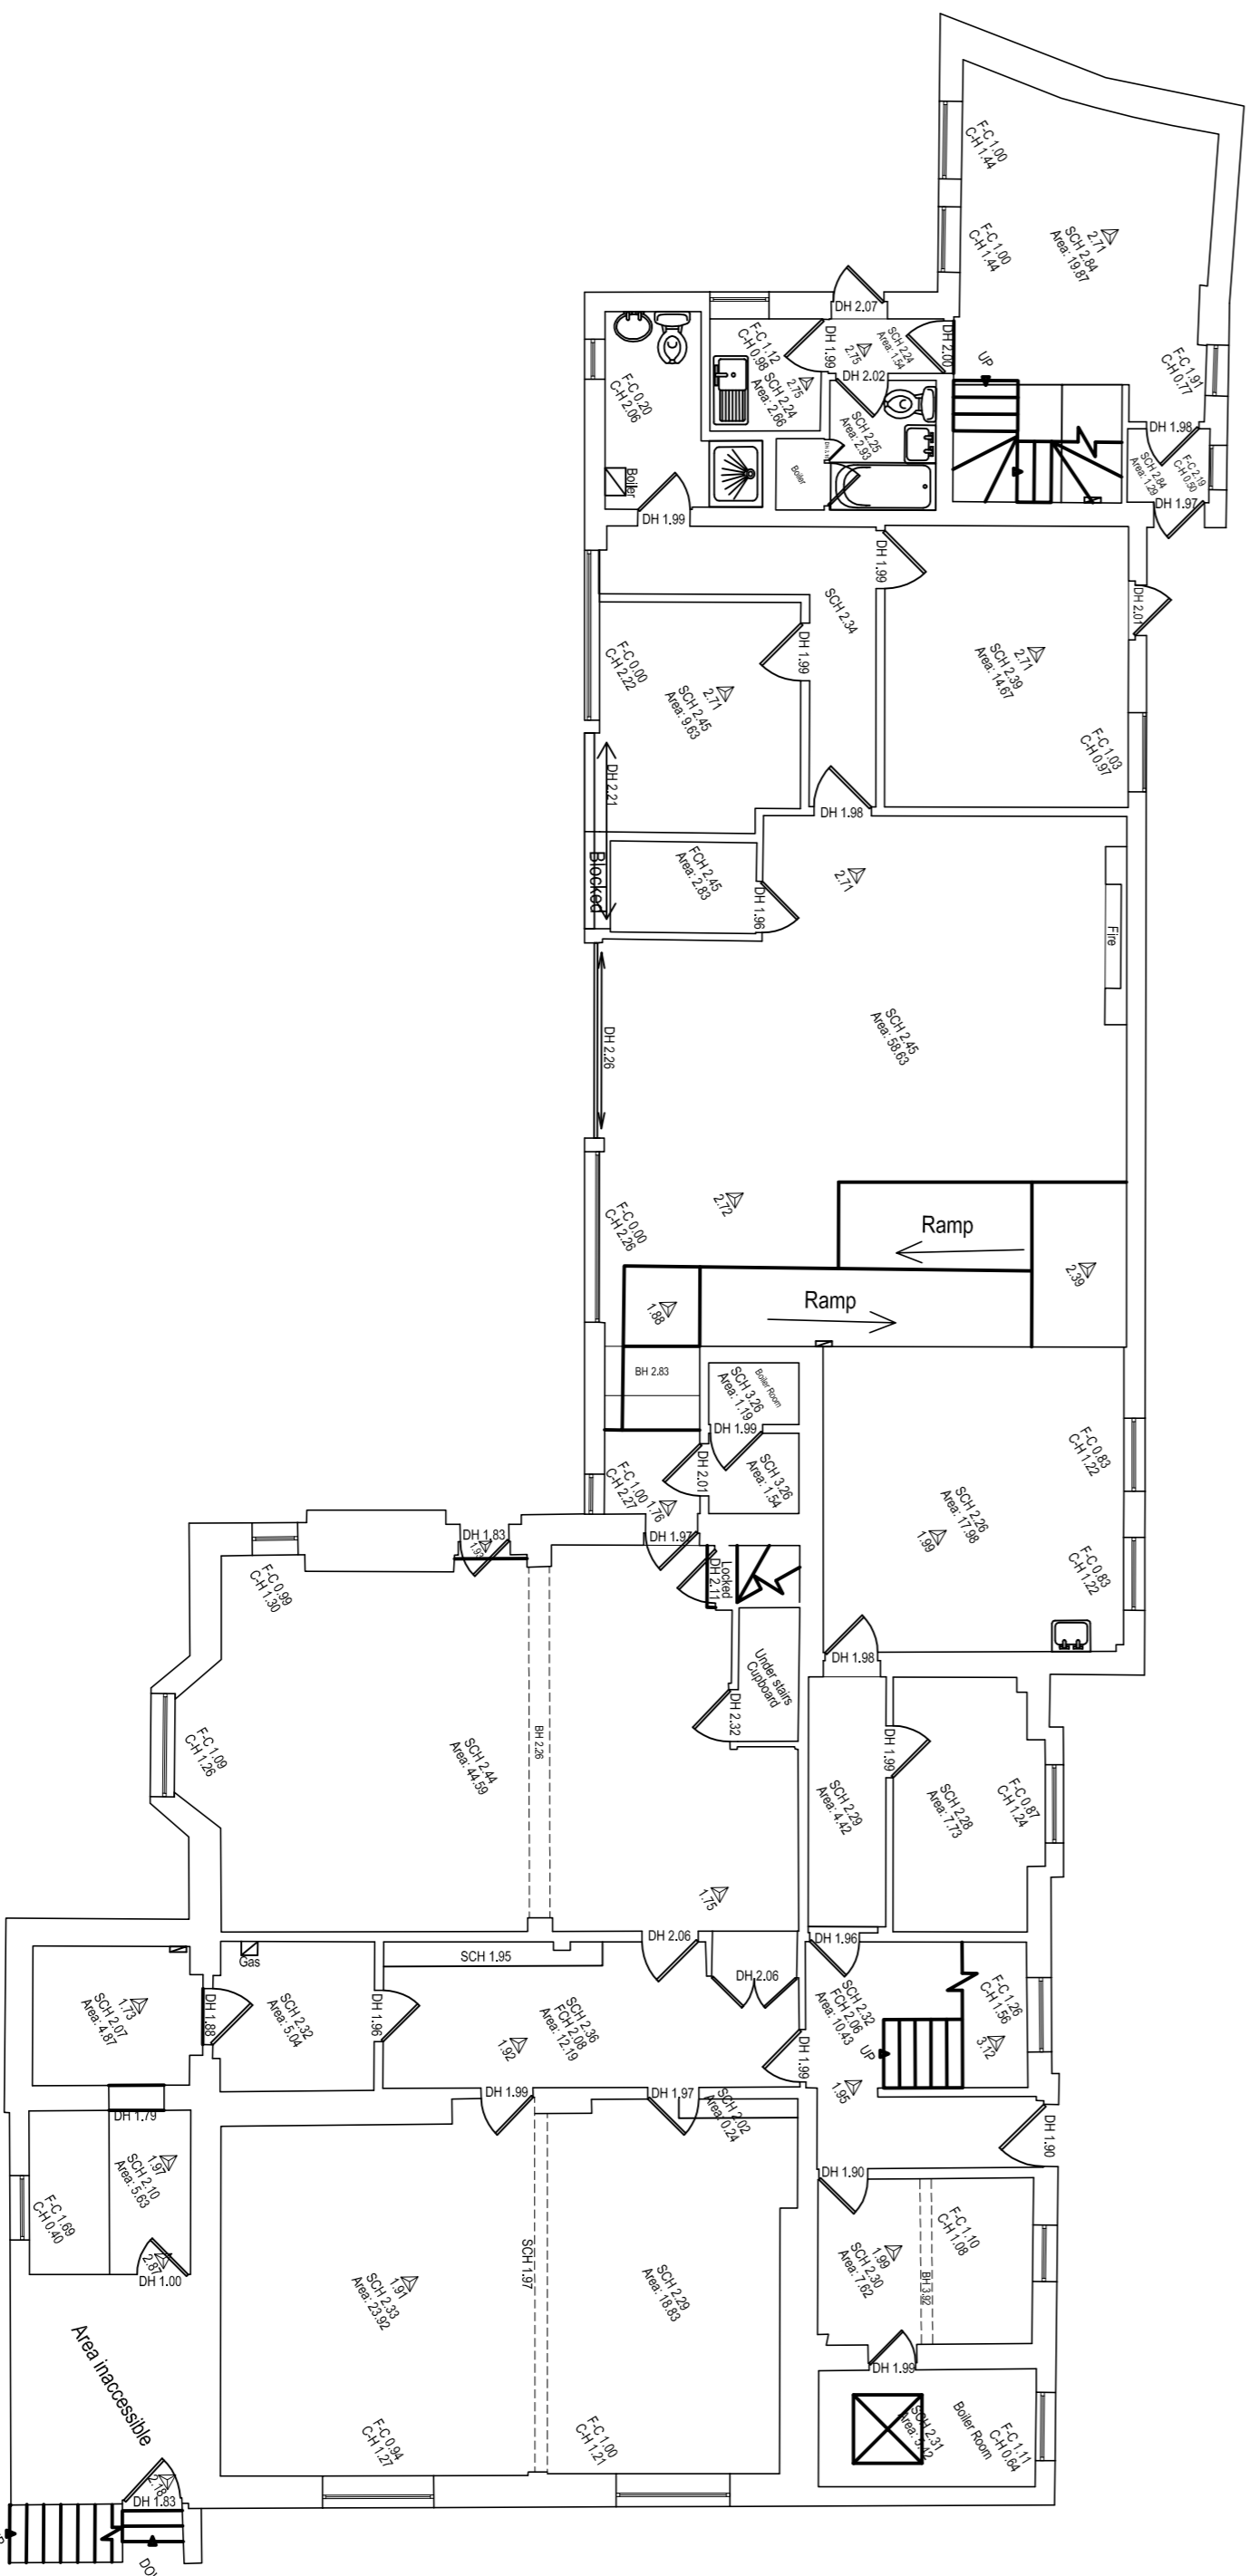

Existing lower ground floor plan

Existing elevations scale 1:100

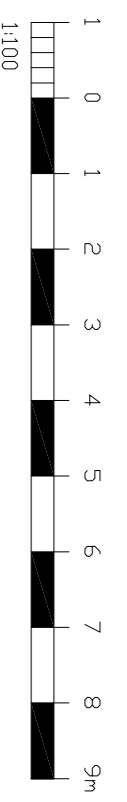

For
MR & MRS CLEWLEY
 Project
**PROPOSED ALTERATIONS
 AT 9 VILLIERS ROAD
 SOUTHSEA,
 HANTS, PO5 2HG**
 Title
EXISTING FLOOR PLANS

JB
 architecture

JB ARCHITECTURE
 E: admin@jb-architecturedesign.com
 W: www.jb-architecturedesign.com
 T: 01243 933732

Date	Drawn	Scale	Checked
FEB 2021	JB	1:100 @ A1	-
Job Number	PL348.21	Drawing Number	Revision
		02	