






Proposed Front Elevation 1:100 @ A1

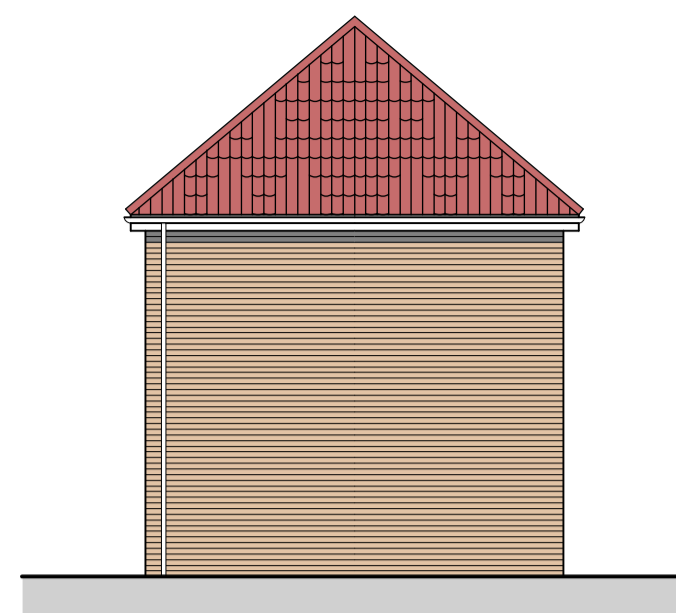


Proposed Side Elevation 1:100 @ A1

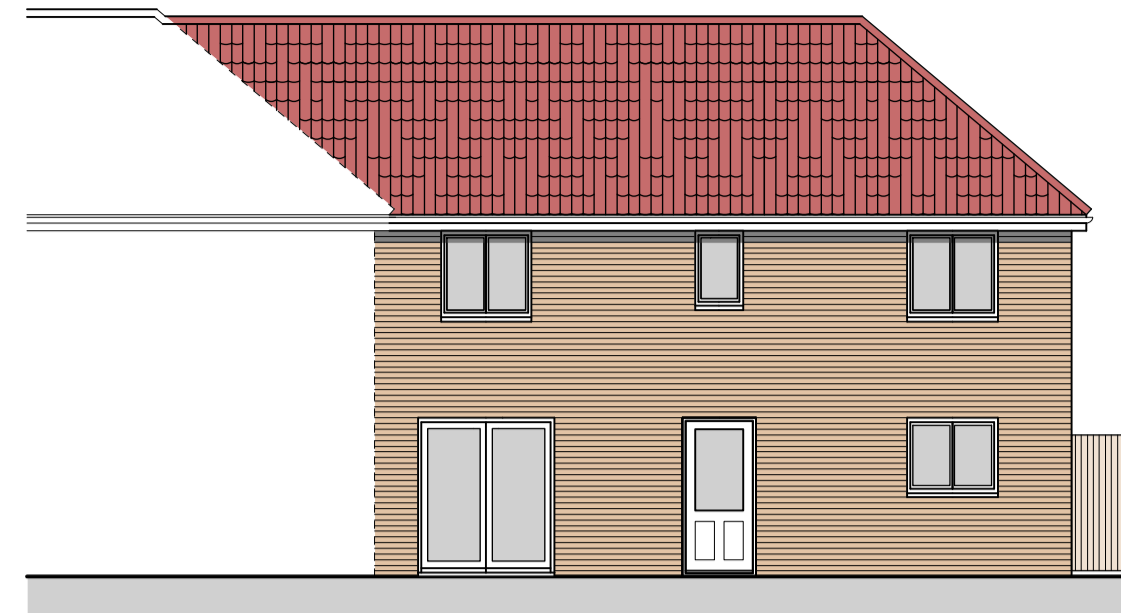

Proposed Rear Elevation 1:100 @ A1

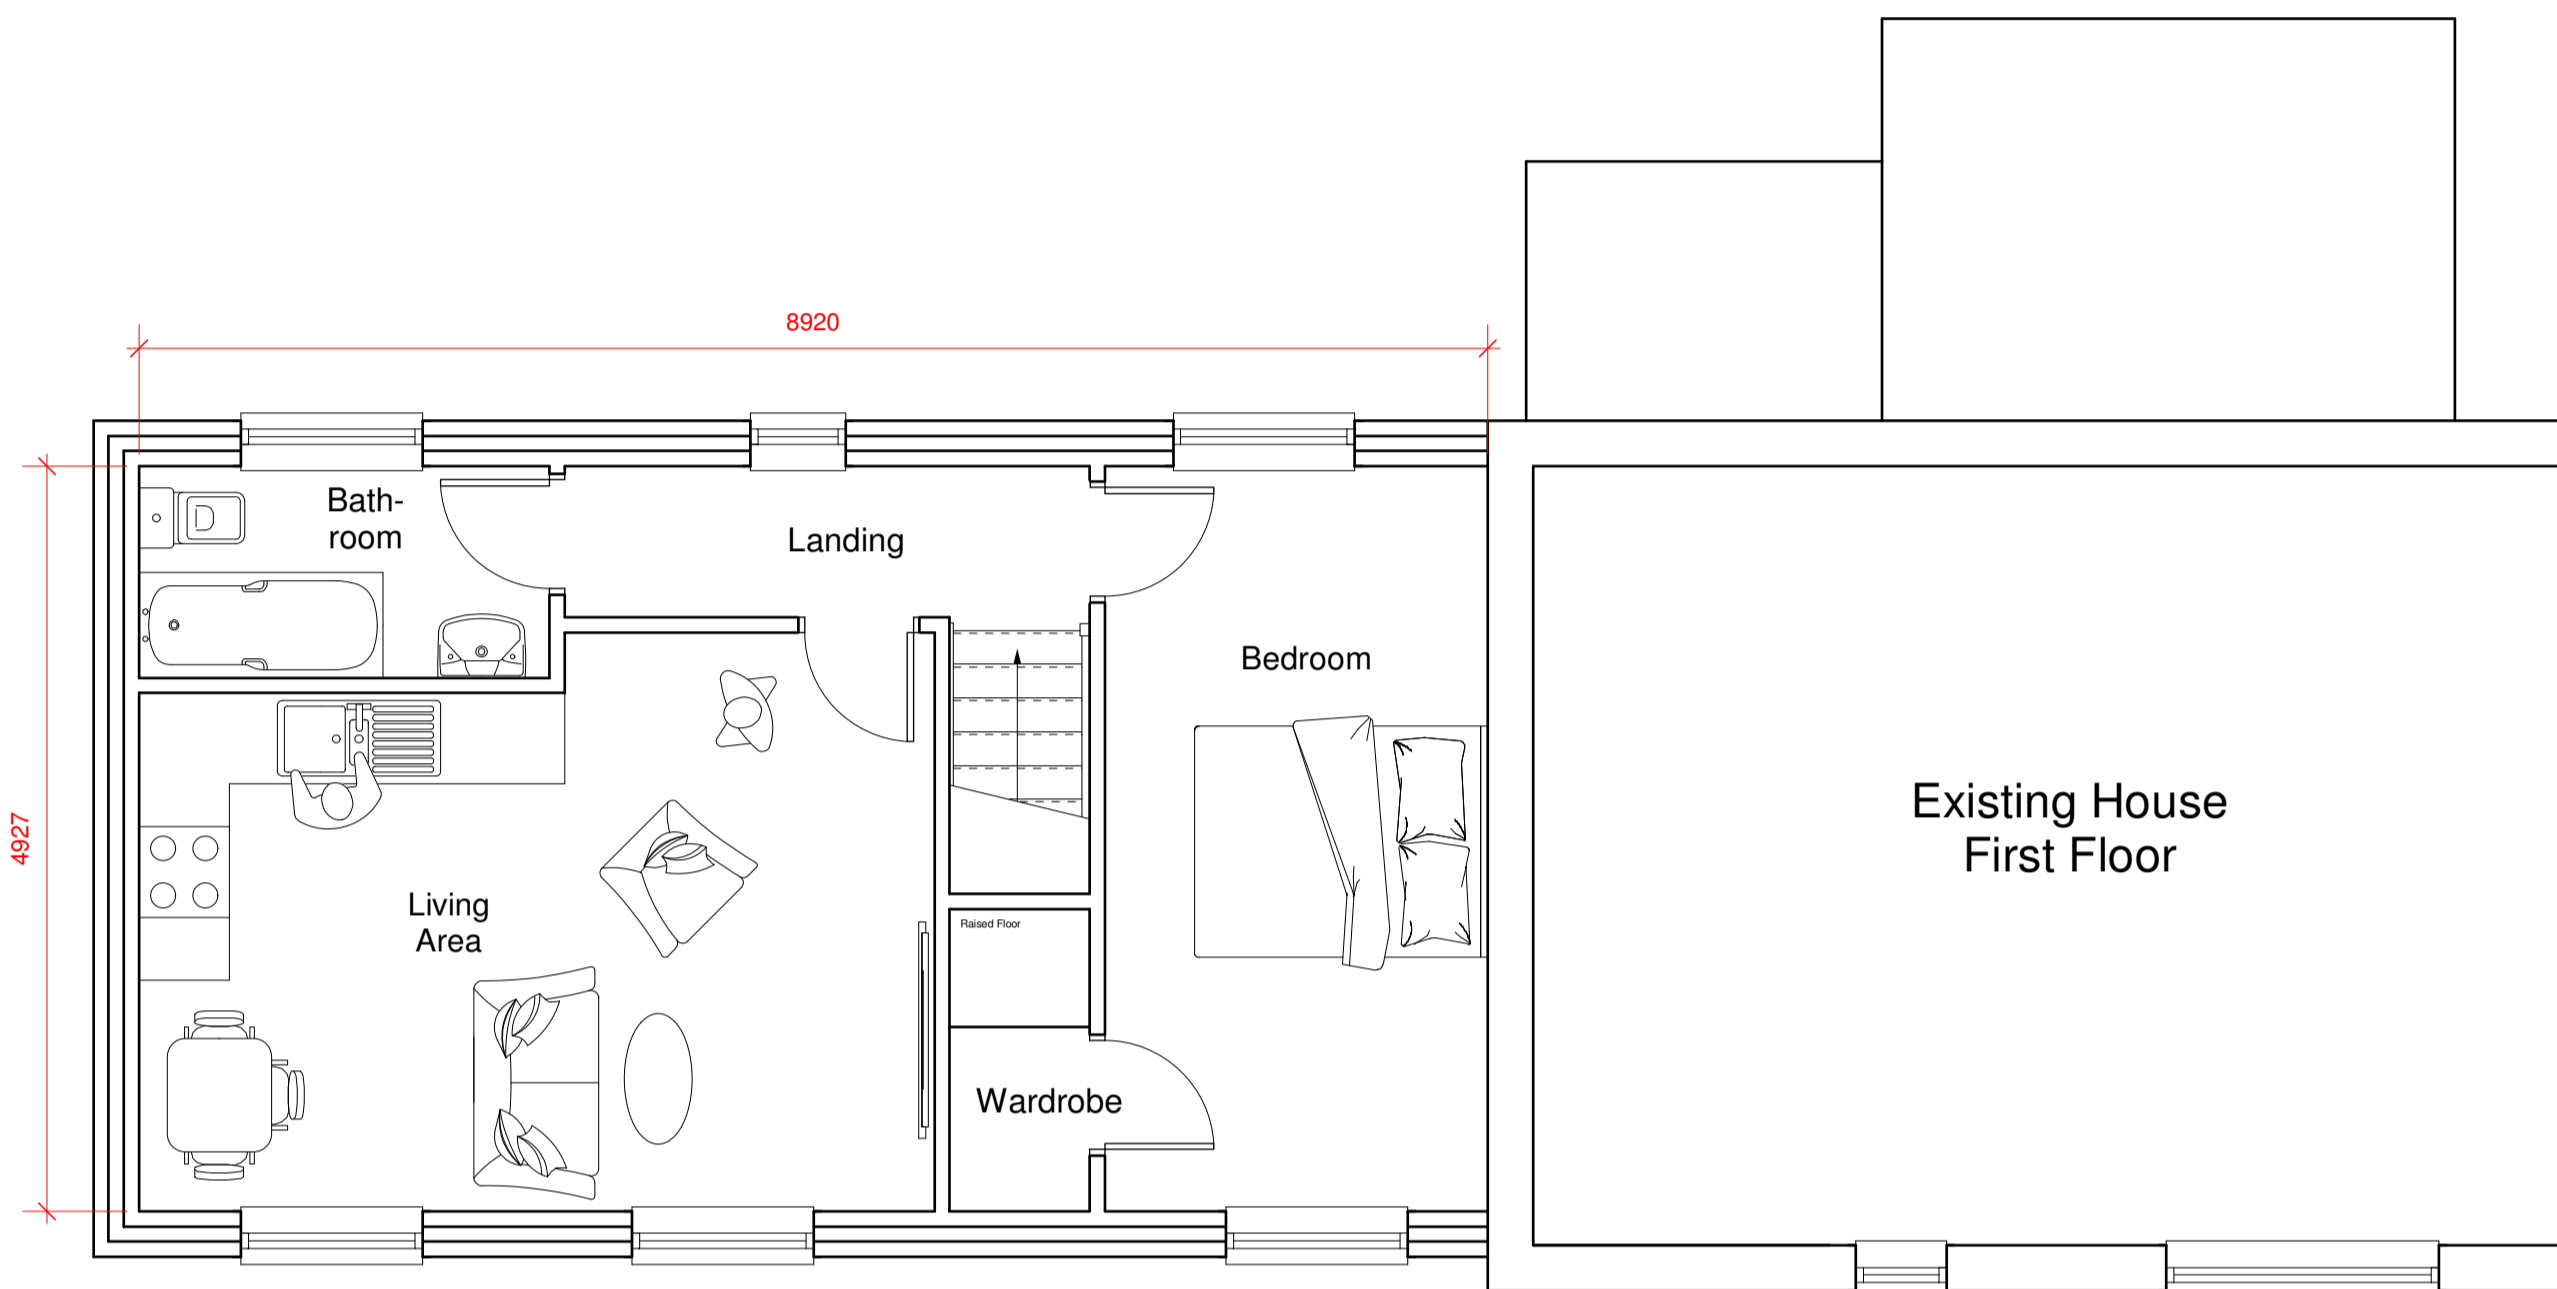


Proposed First Floor Plan 1:50 @ A1

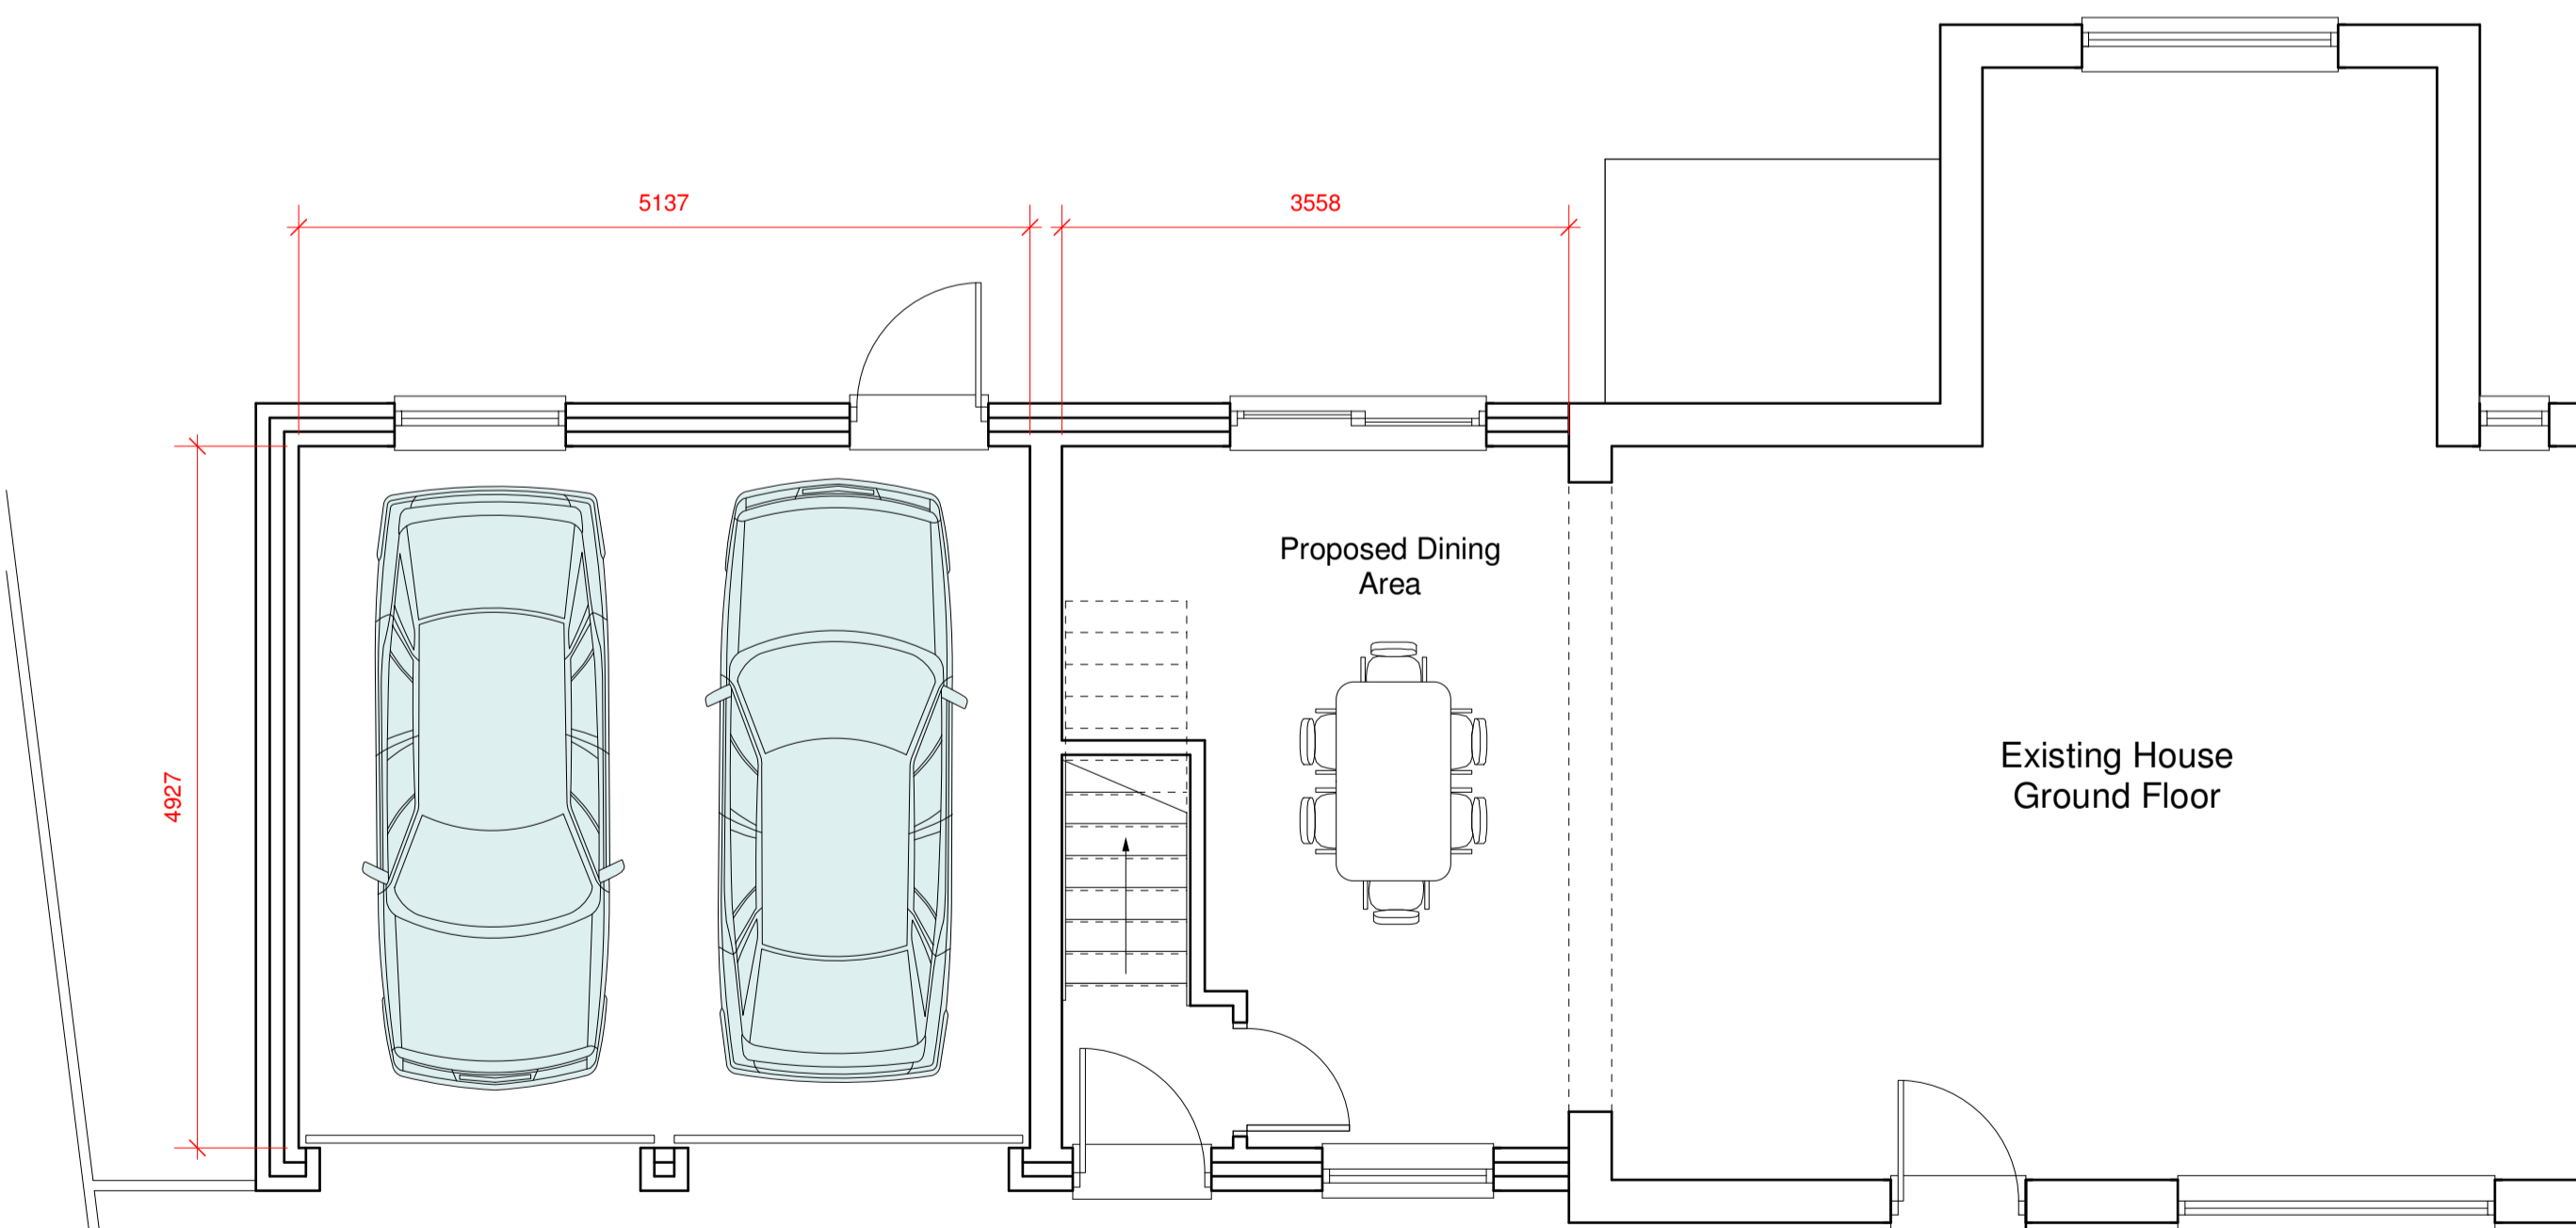


Proposed Ground Floor Plan 1:50 @ A1



Location Plan 1:1250 @ A1

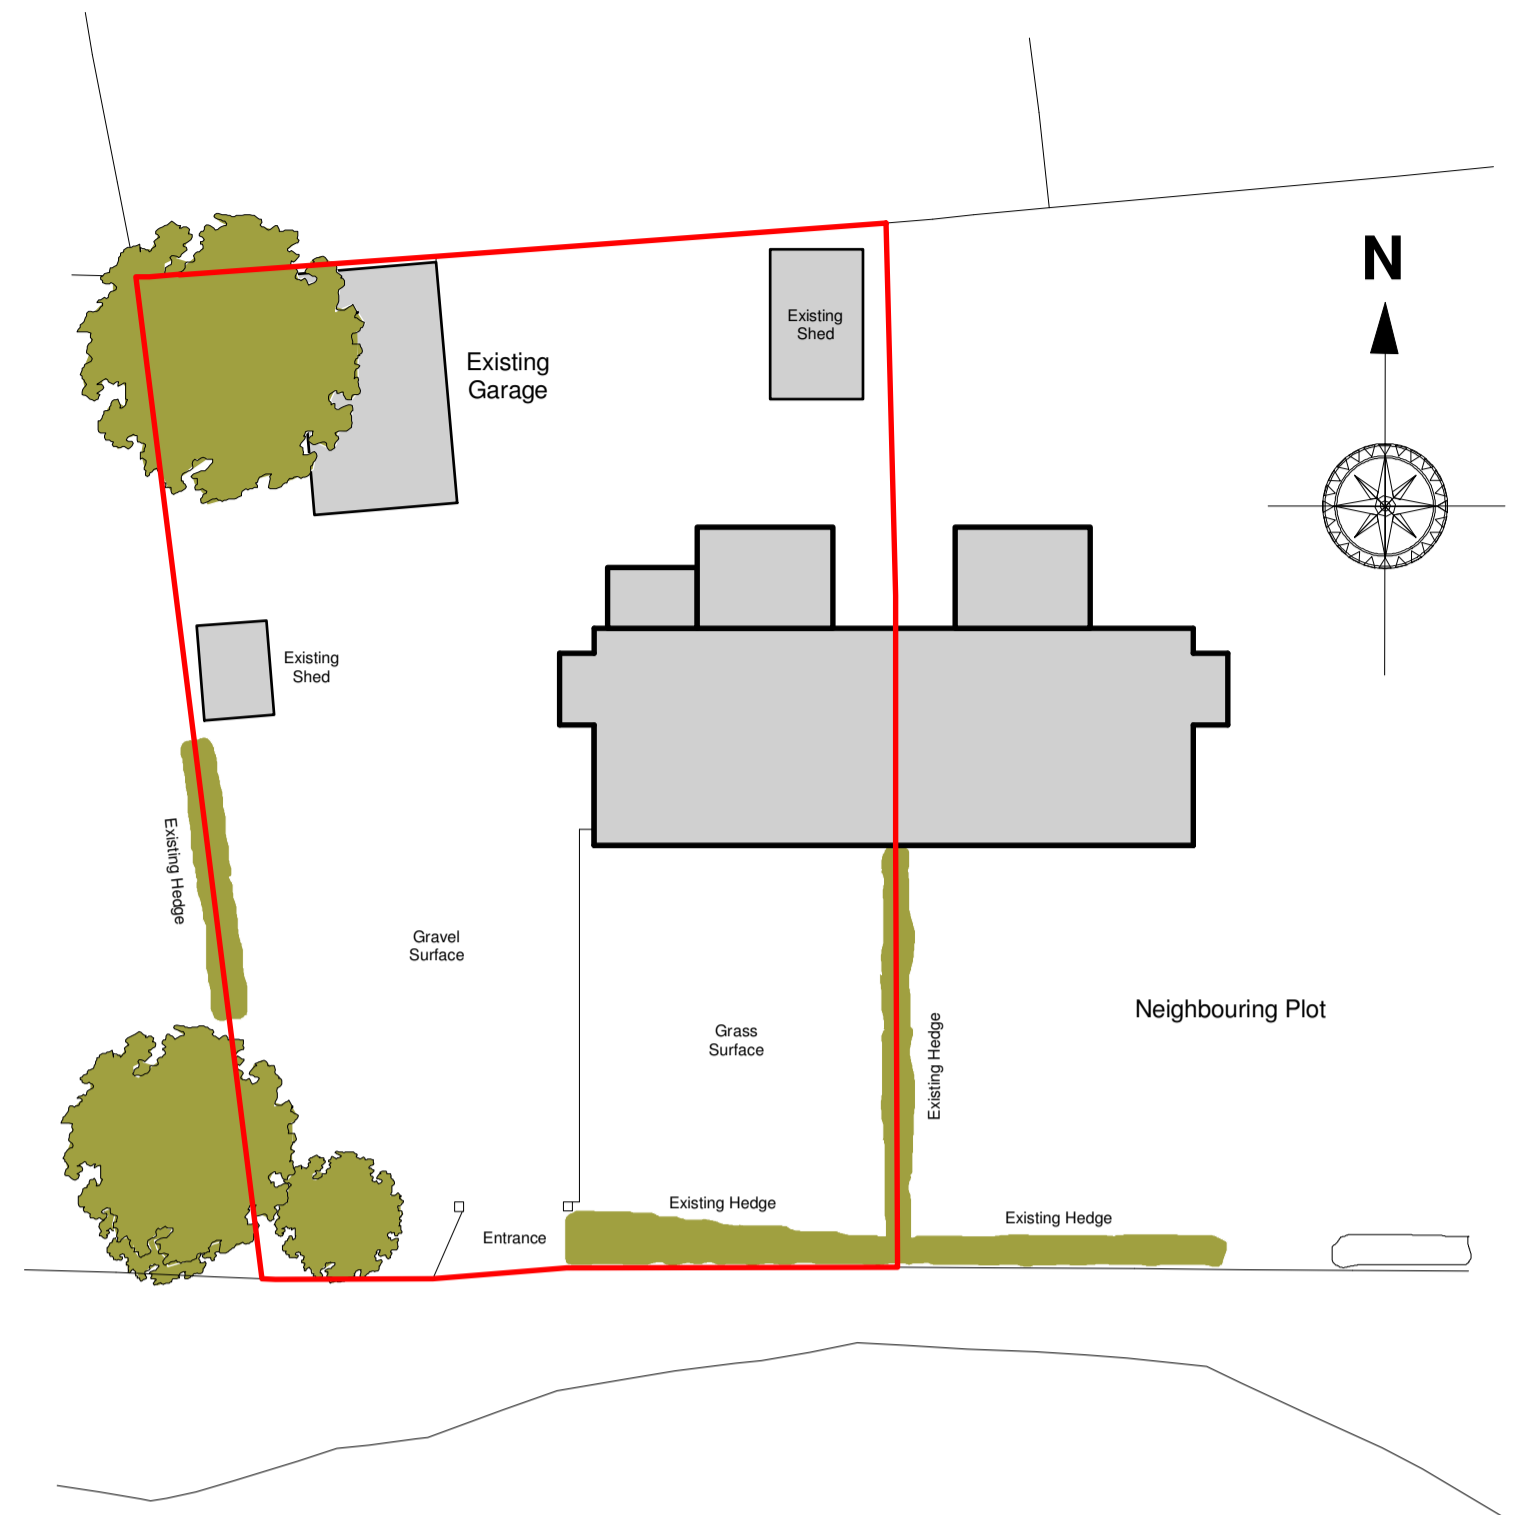

Existing Site Plan 1:200 @ A1

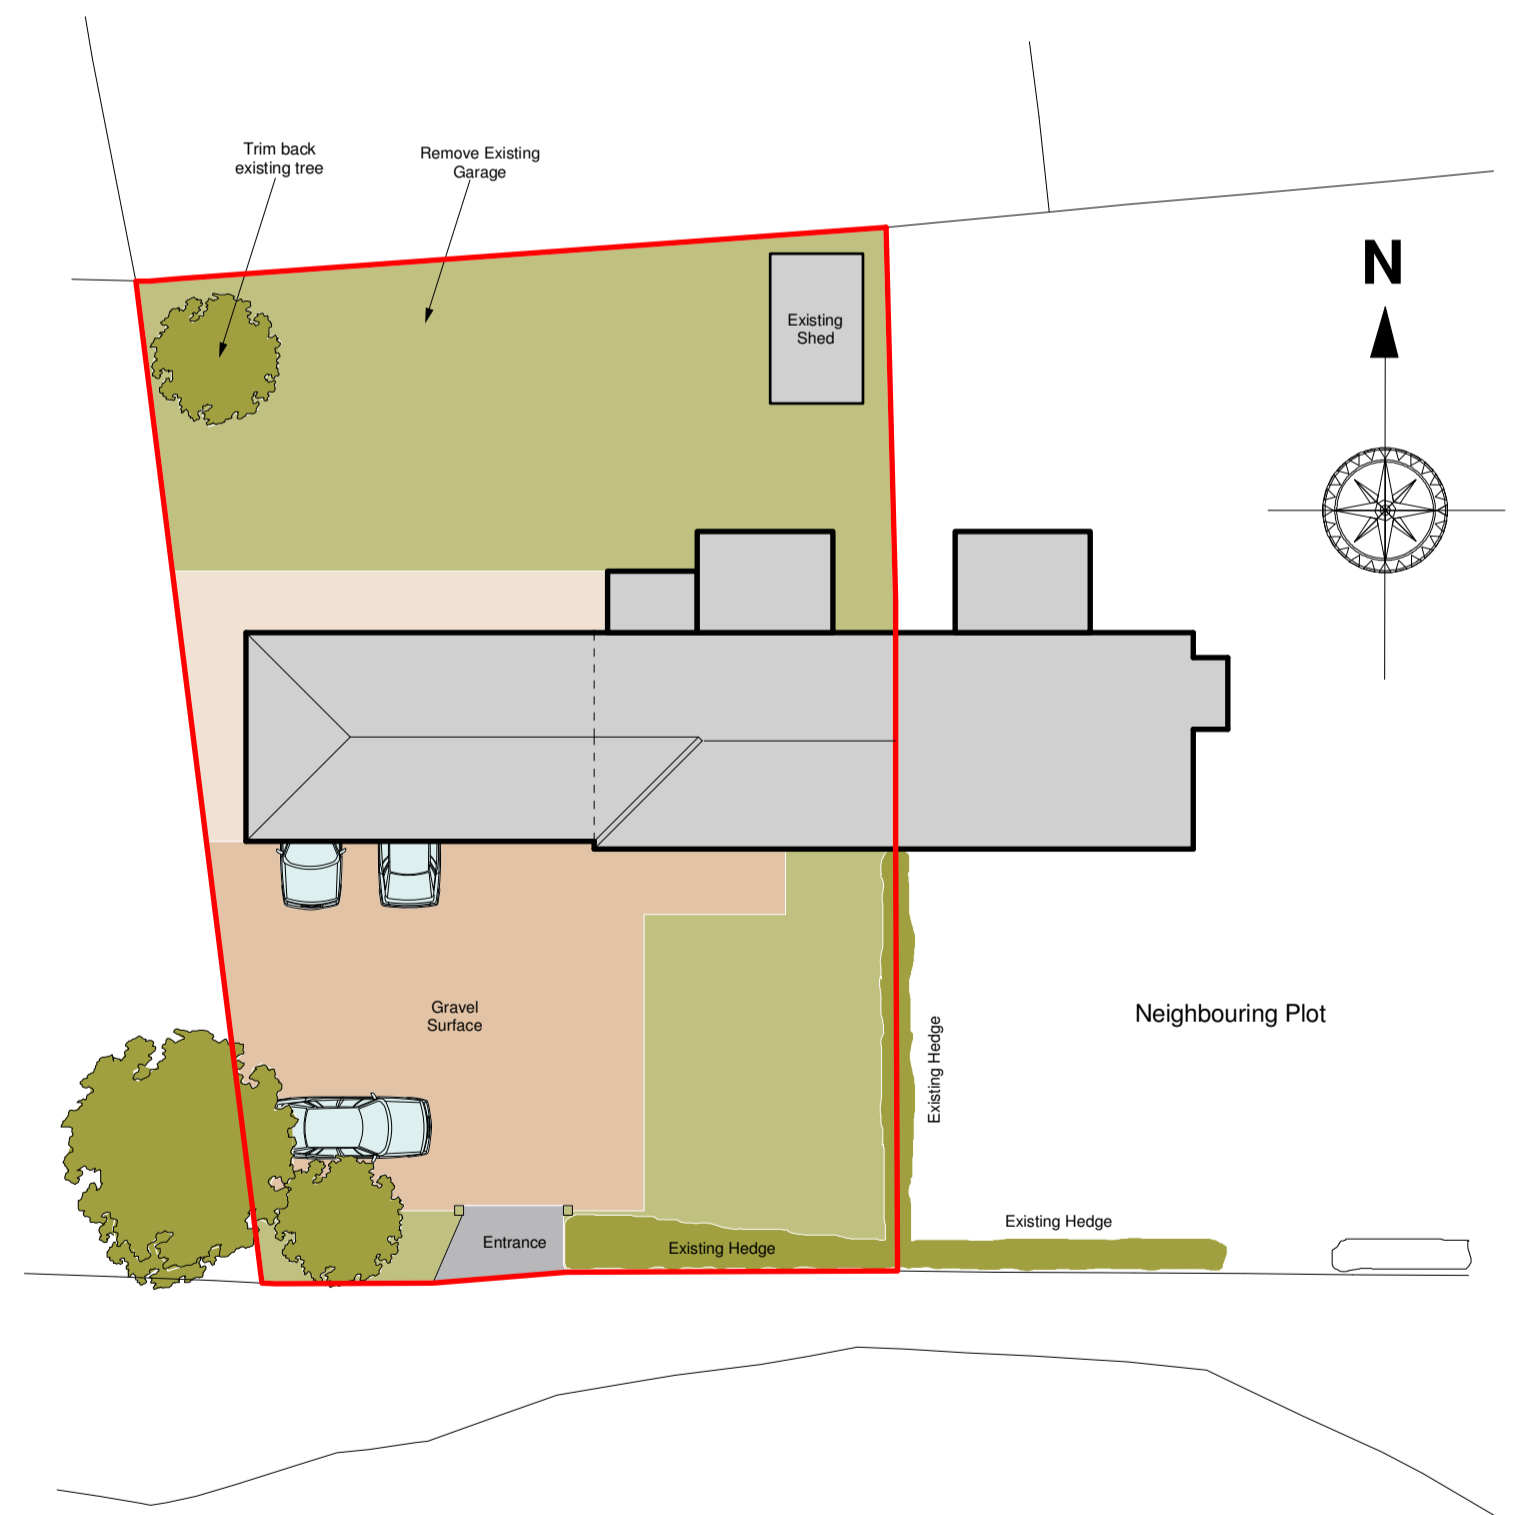

Proposed Site Plan 1:200 @ A1

Anglia Design
architects . surveyors

mail@angliadesign.co.uk www.angliadesign.co.uk

London Office: 30 Robin House, Newcourt Street, St Johns Wood, London NW8 7AD
tel: 020 7722 9558 fax: 0870 131 3804

Norwich Office: 11 Charing Cross, Norwich, Norfolk, NR2 4AX
tel: 01603 666576 fax: 01603 764535

PROPOSED NEW GARAGE & ANNEX TO THE SIDE OF THE EXISTING SEMI-DETACHED DWELLING AT NO. 121, THE STREET, PORINGLAND, NR14 7RP.
PROPOSED FLOOR PLANS & ELEVATIONS

Proposed New Garage & Annex to the side of the existing Semi-Detached Dwelling at No. 121, The Street, Poringland, NR14 7RP.
For Mr. Paul Neave
Date: March 2021 Scale: 1:50, 1:100 Dwg No. TL-4433-21-10
Proposed Floor Plans & Elevations