


Front Elevation

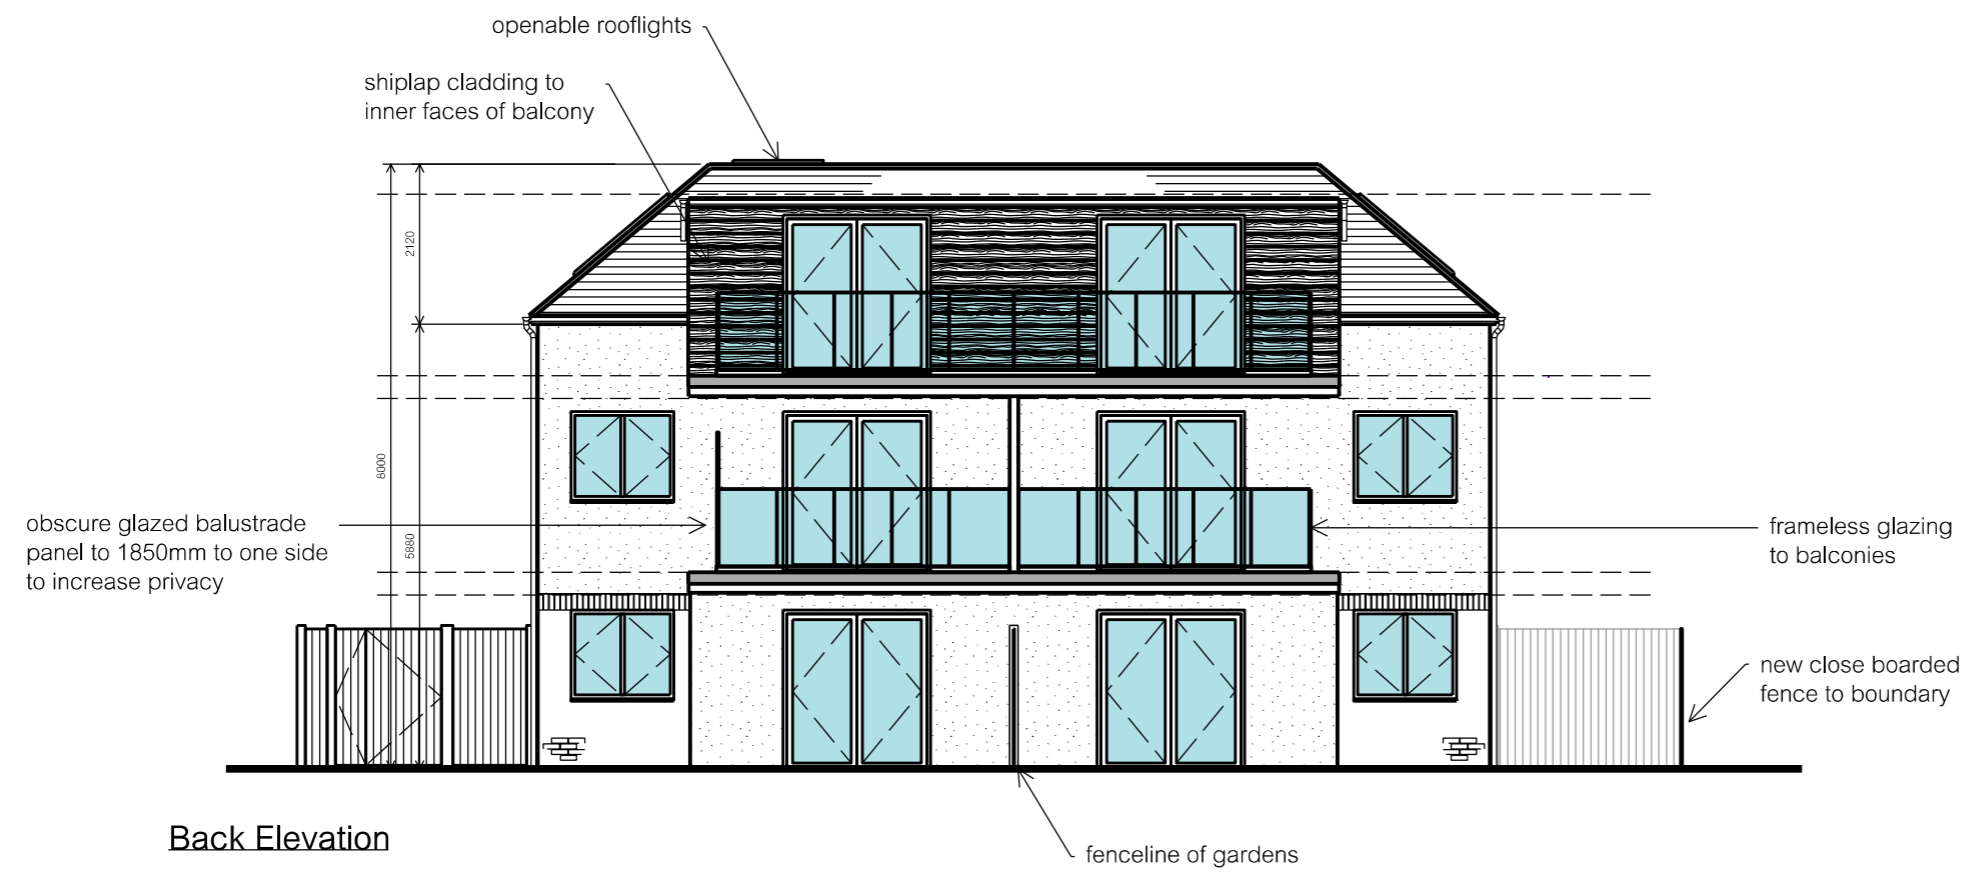

Back Elevation

balustrade increased 1F, footprint reduced	MN	26.02.21	A
revision	by	date	index

New Apartments  
 4 Bladon Close  
 Oxford OX2 8AD  
 Proposed Elevations  
 Front and Back

drawing number	scale	1:100 @ A3
310 A	status	planning
	date	14.08.20 drawn MN