



Existing Ground Floor

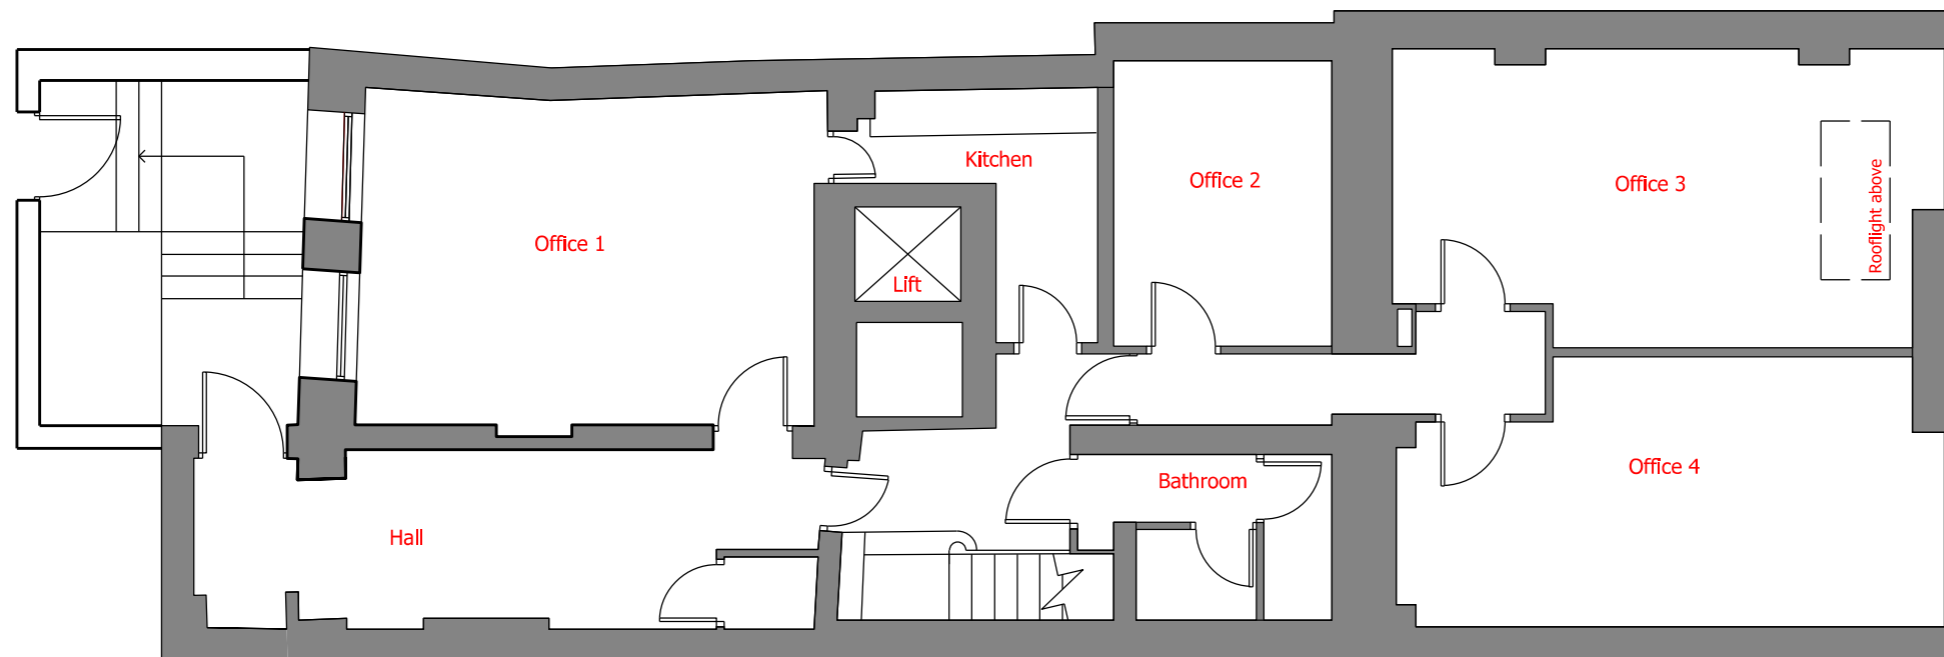

Existing Lower Ground Floor

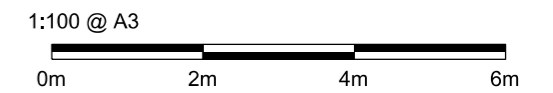

-	17.03.21	Issued for Planning
REV	DATE	AMENDMENT

3 Hyde Park Place  
London W2 2LH

**BEN REED ARCHITECTS**  
1A ATHELDENE ROAD, LONDON, SW18 3BN  
TEL: +44 (0) 20 8870 6982

DRAWING  
**EXISTING FLOOR PLANS**

SCALE @ A3 1: 100

DATE 02.02.2021

DRAWING NO. 325 - 00 - 200 REV. -

DO NOT SCALE FROM THIS DRAWING  
The contractor shall check and verify all dimensions on site and report any discrepancies in writing to Ben Reed before proceeding with work.

FOR ELECTRONIC DATA ISSUE  
Electronic data / drawings are issued as "read only" and should not be interrogated for measurement. All dimensions and levels should be read, only from those values stated in text, on the drawing.