


**Note:**  
The contractor is responsible for checking dimensions, any discrepancies to be determined by the architect before proceeding with the works.  
No dimensions to be scaled from drawing, figured dimensions to be worked to in all cases.  
All materials used and work undertaken to be in accordance with relevant British Standards, Codes of Practice and the Building Regulations with subsequent amendments.  
The contents of this drawing are the property of Milne Fining Chartered Architects and must not be reproduced without their expressed written consent.




**Material schedule**

- ① Grey GRP flat roof
- ② Concealed dark grey PPC aluminium gutter system
- ③ Black uPVC RWP's and gutters
- ④ Stone steps and paving to match existing
- ⑤ White uPVC windows to match existing
- ⑥ Dark grey PPC aluminium roof lantern
- ⑦ Dark grey PPC aluminium sliding doors
- ⑧ Roof tiles to match existing
- ⑨ White render
- ⑩ Brickwork to match existing
- ⑪ Timber garage doors
- ⑫ Composite doors to match existing

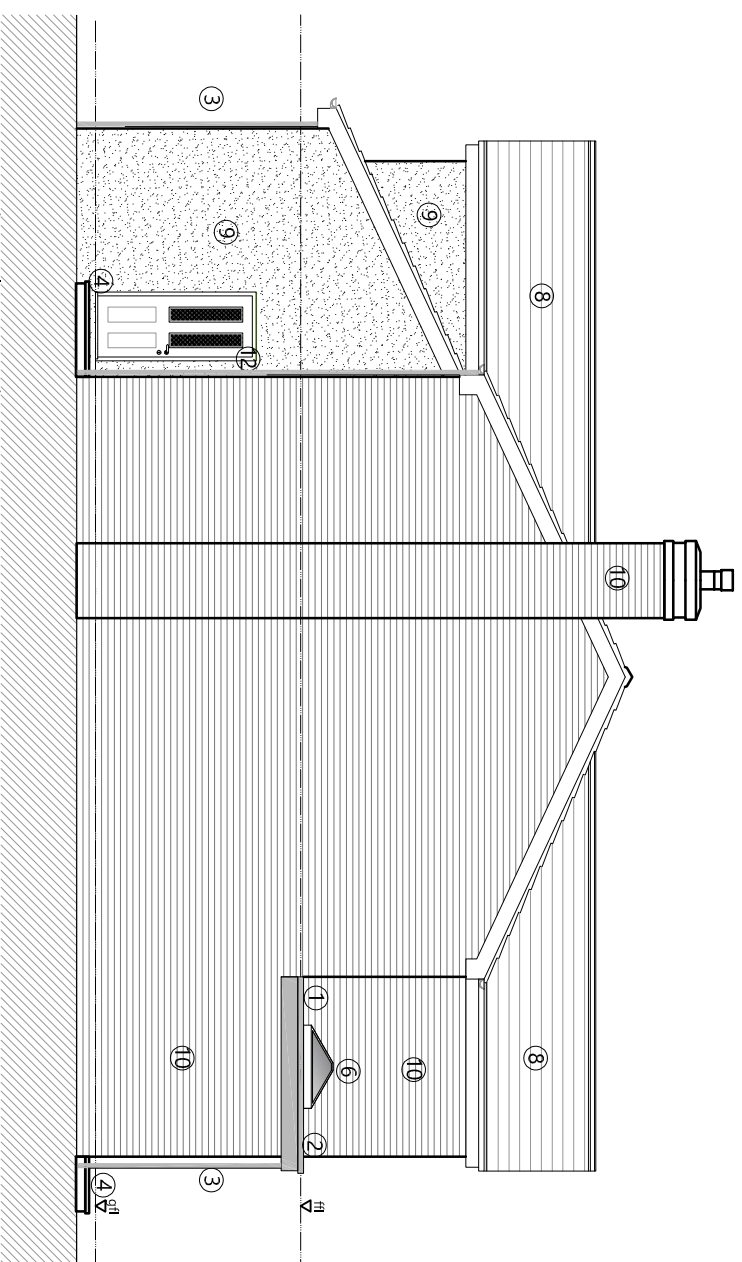

Proposed east elevation (side)  
Scale 1:100 @ A3

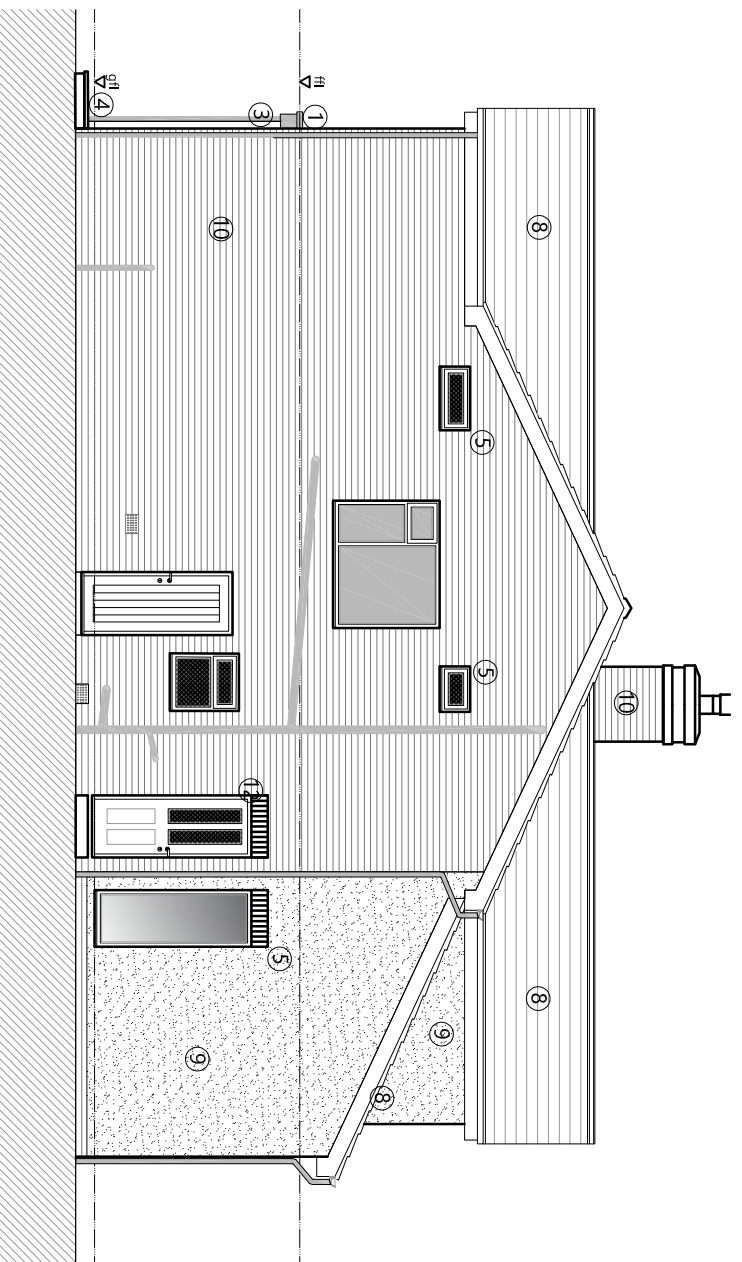

Proposed west elevation (side)  
Scale 1:100 @ A3

Revision/Note	Date
Project: 3 Sandyridge, Nether Poppleton, YO26 6LU	
Title: Proposed Elevations Sheet 2 of 2	
Client: Mr Dan and Mrs Lucy Balines	
Scale: 1:100 @ A3	Date: March 2021
Drawn By: AAN	Drawing Number: 1031 P121
	Revision:



1 EVANS BUSINESS CENTRE  
ROSE AVENUE  
NETHER POPPLETON  
YORK  
YO26 6NR  
T: 01904 788098  
E: mlke@architectsyork.com  
www.architectsyork.com