

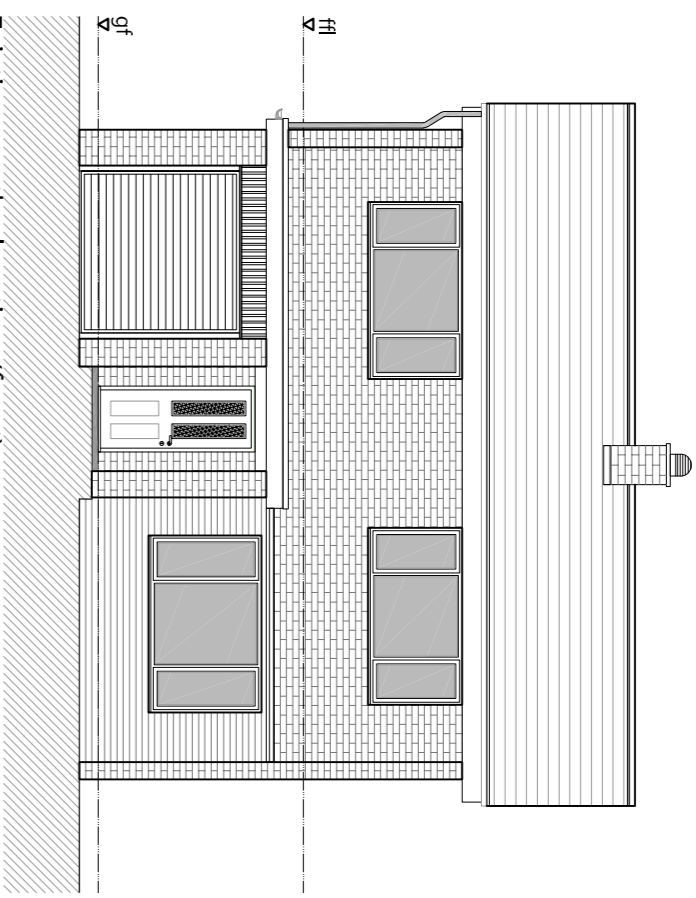



NOTES:
 The contractor is responsible for checking dimensions, any discrepancies to be determined by the architect before proceeding with the work.
 No dimensions to be scaled from drawing, figured dimensions to be worked to in all cases.
 All materials used and work undertaken to be in accordance with relevant British Standard Codes Of Practice and the Building Regulations with subsequent amendments.
 The contents of this drawing are the property of Mike Firing Chartered Architect's and must not be reproduced without their express written consent.

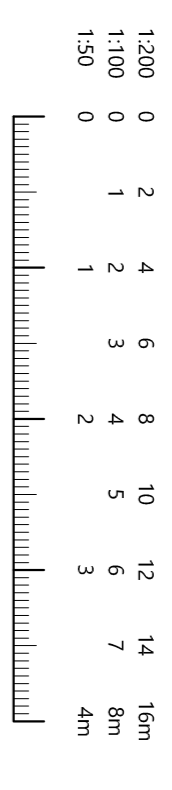


Existing south elevation (front)
 Scale 1:100 @ A1

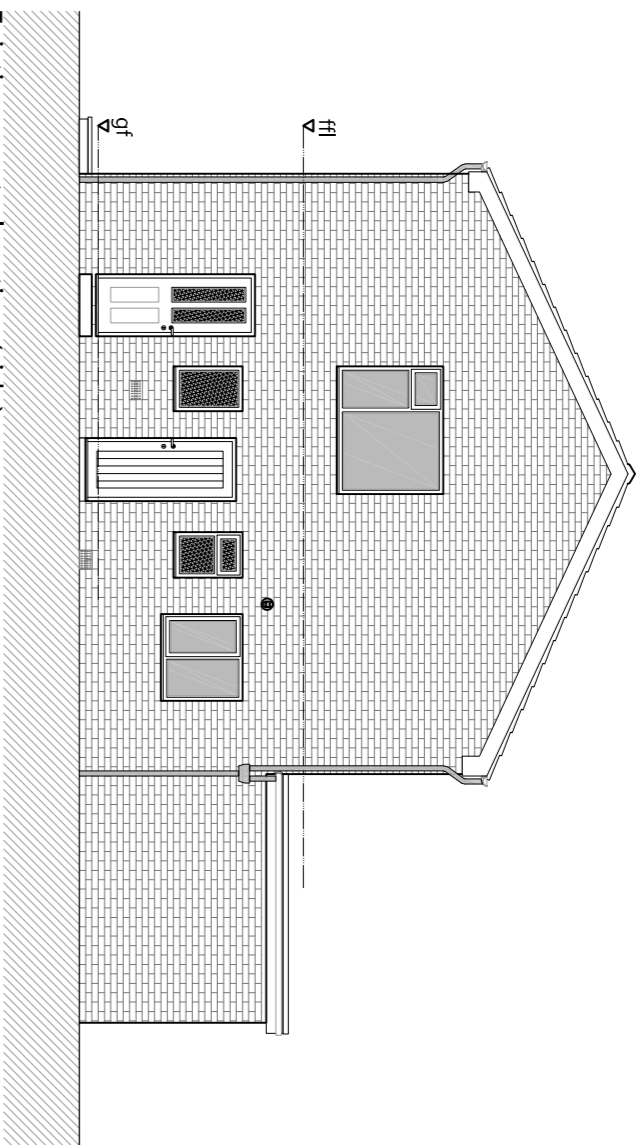


Existing west elevation (side)
 Scale 1:100 @ A1

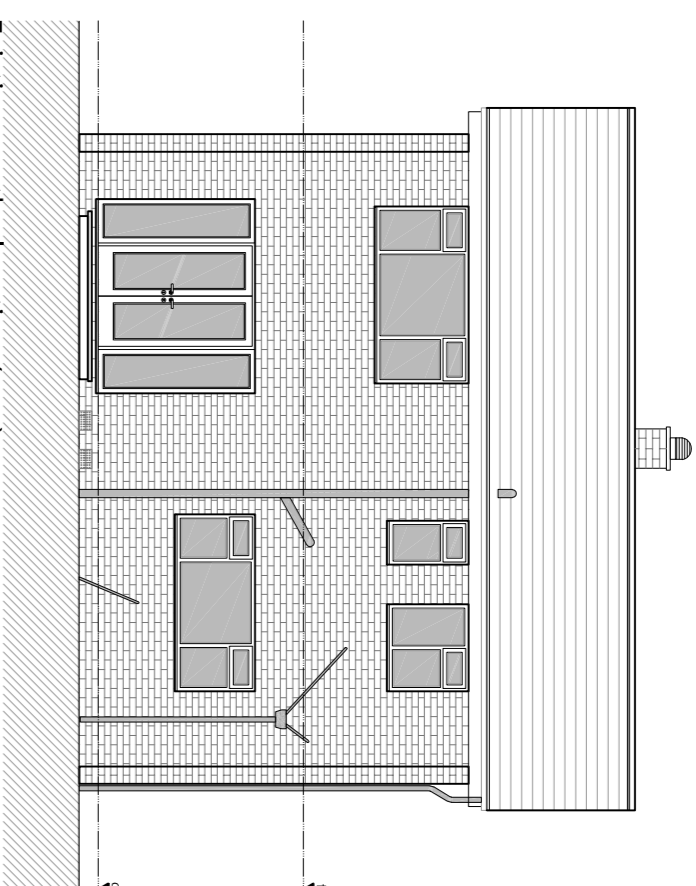


Existing north elevation (rear)
 Scale 1:100 @ A1

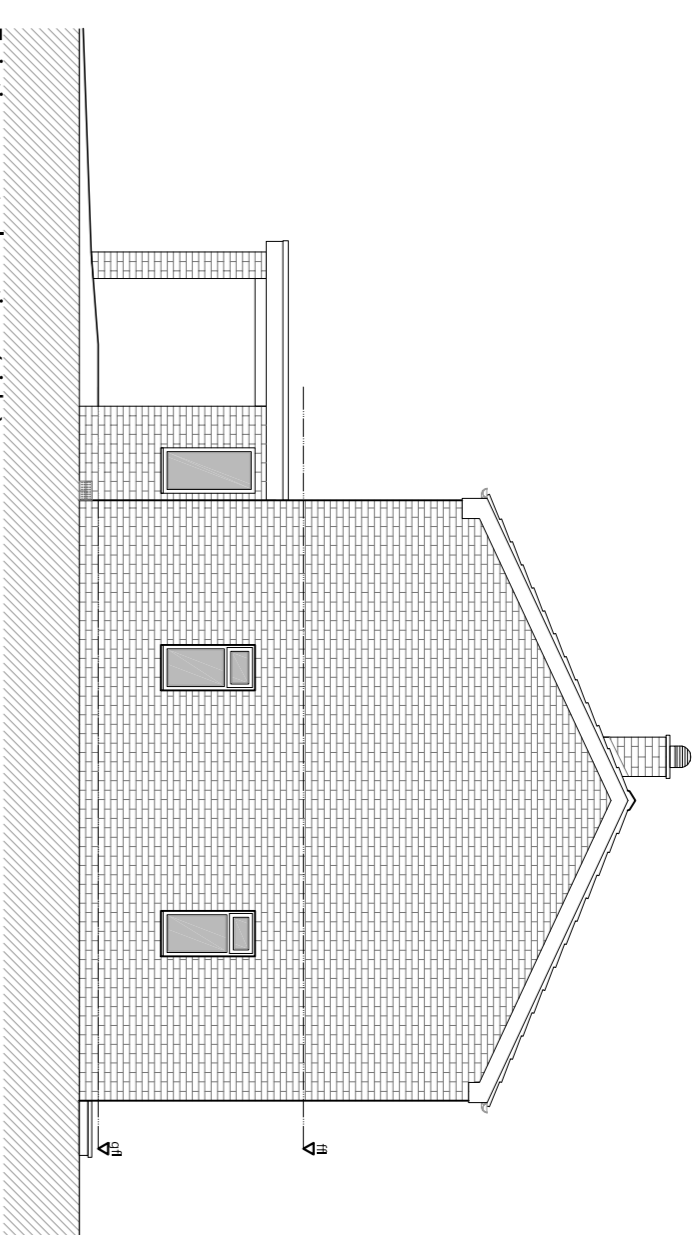


Existing east elevation (side)
 Scale 1:100 @ A1

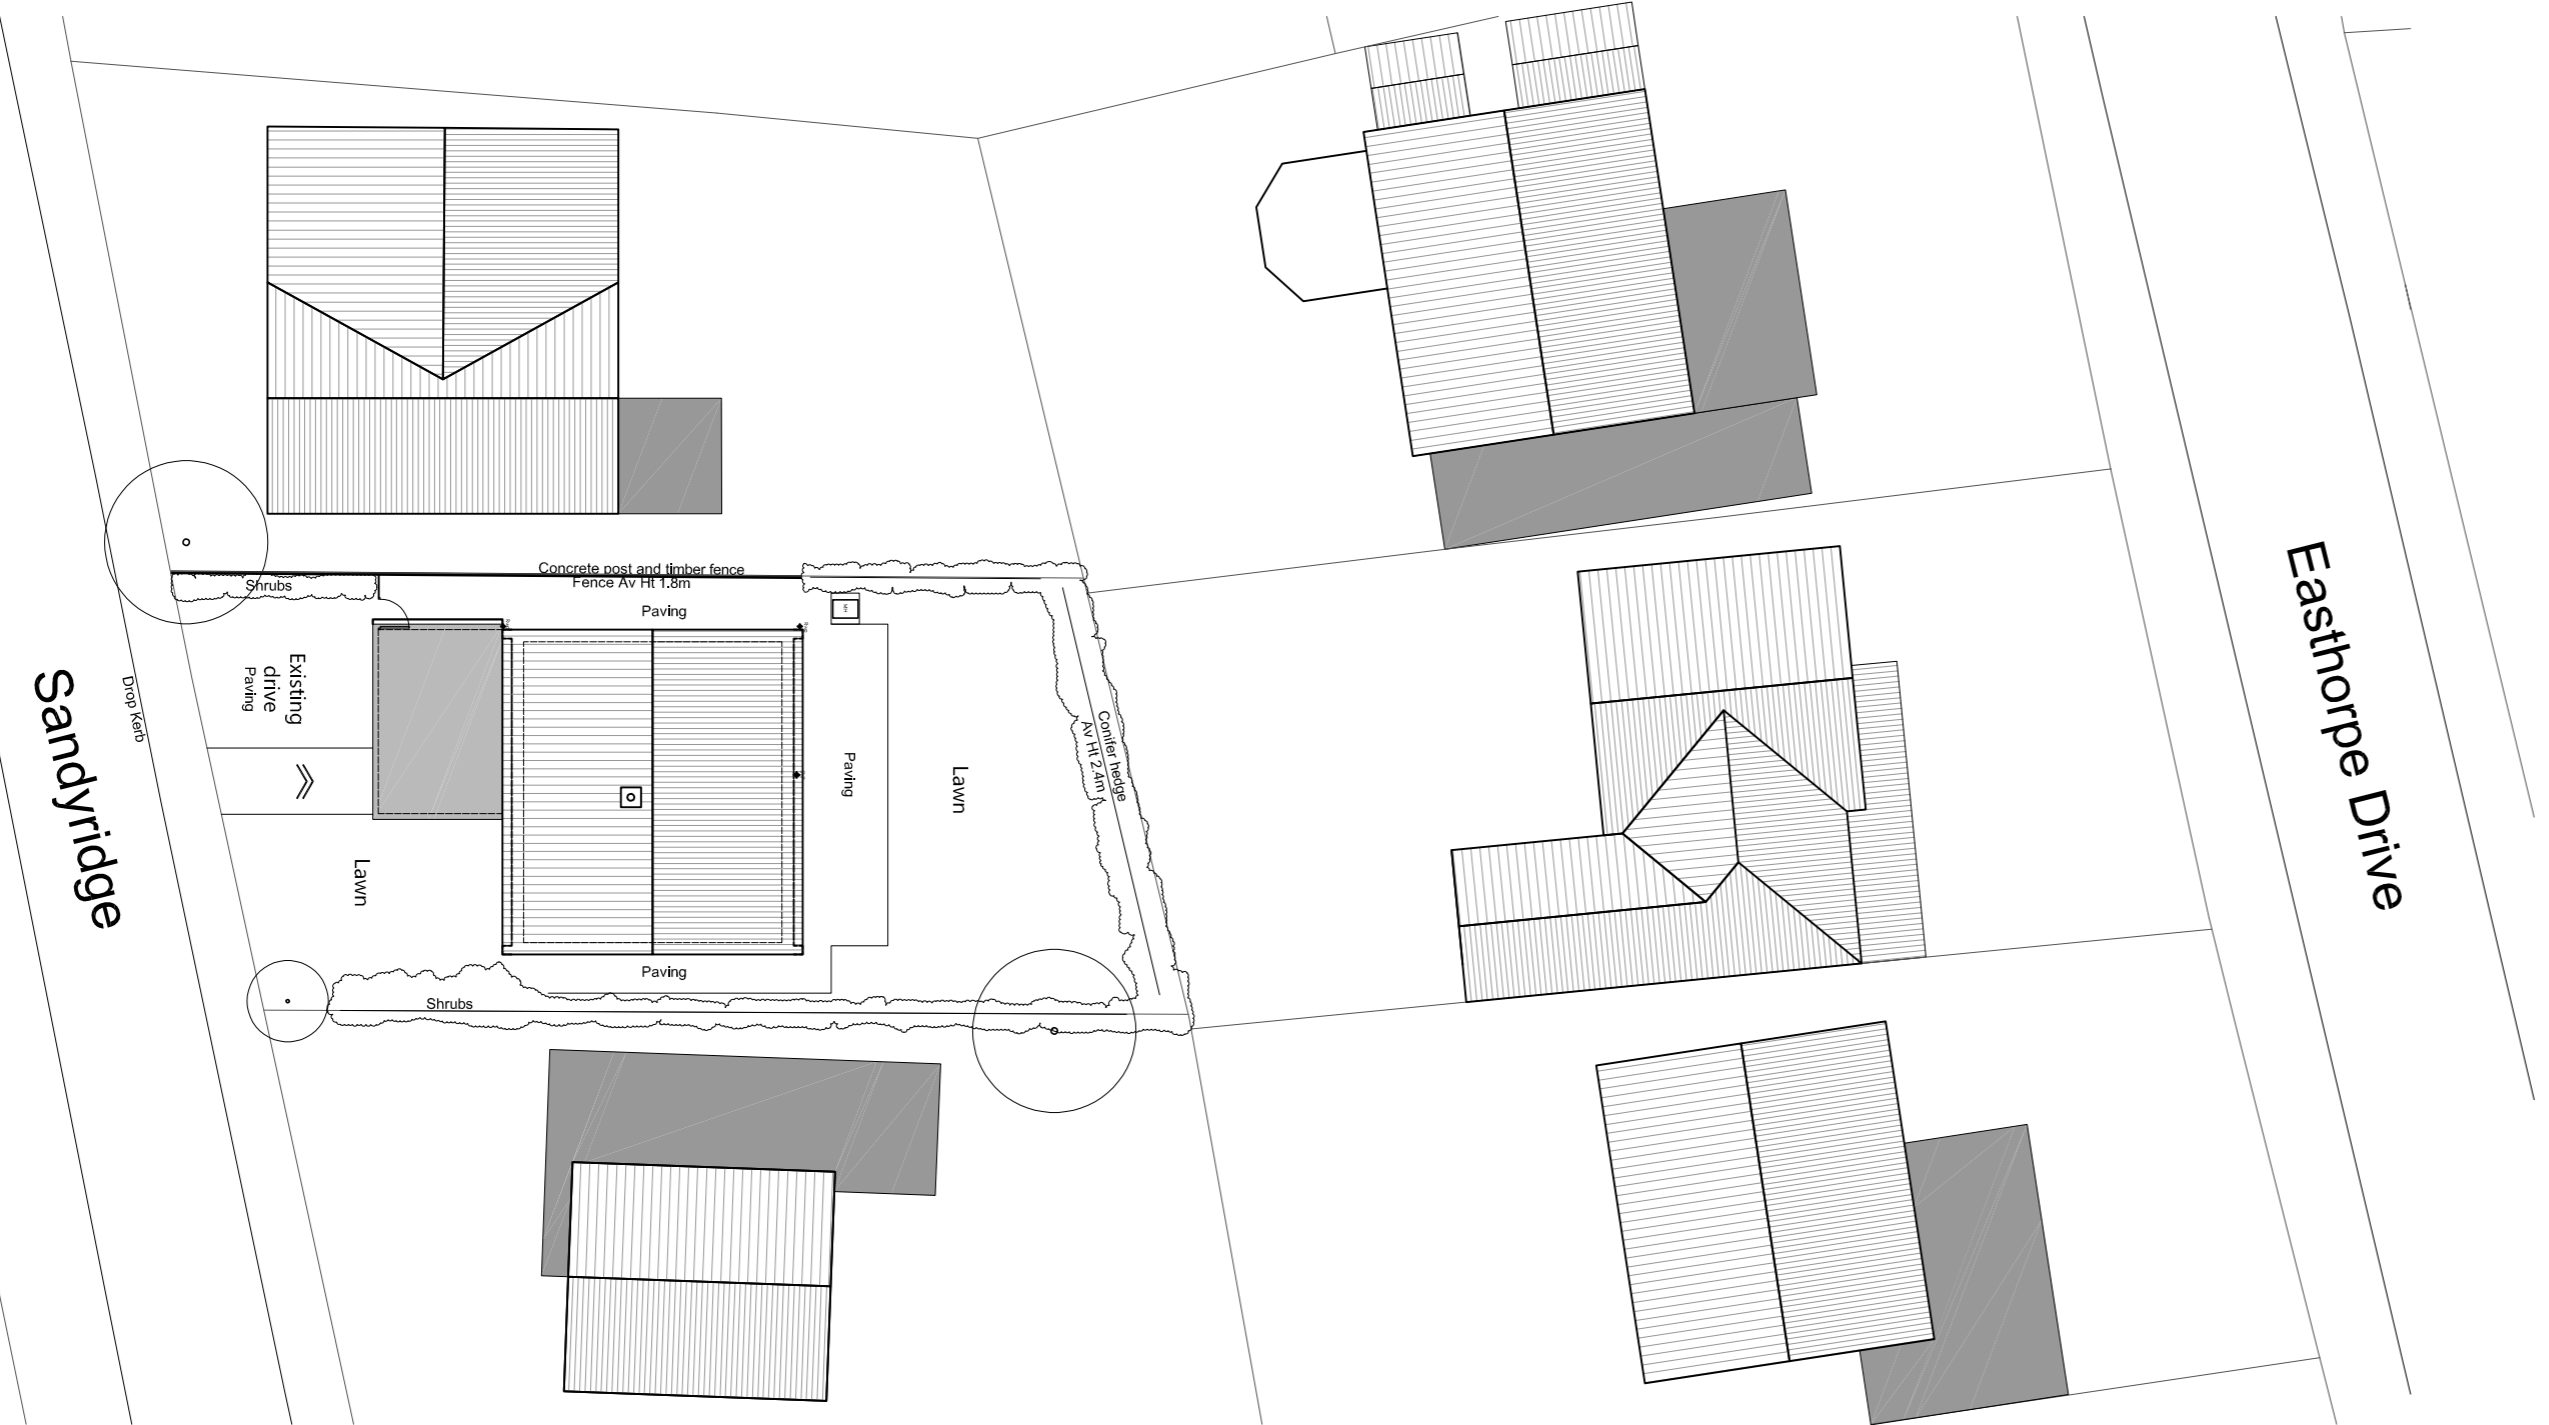

Existing site plan
 Scale 1:200 @ A1

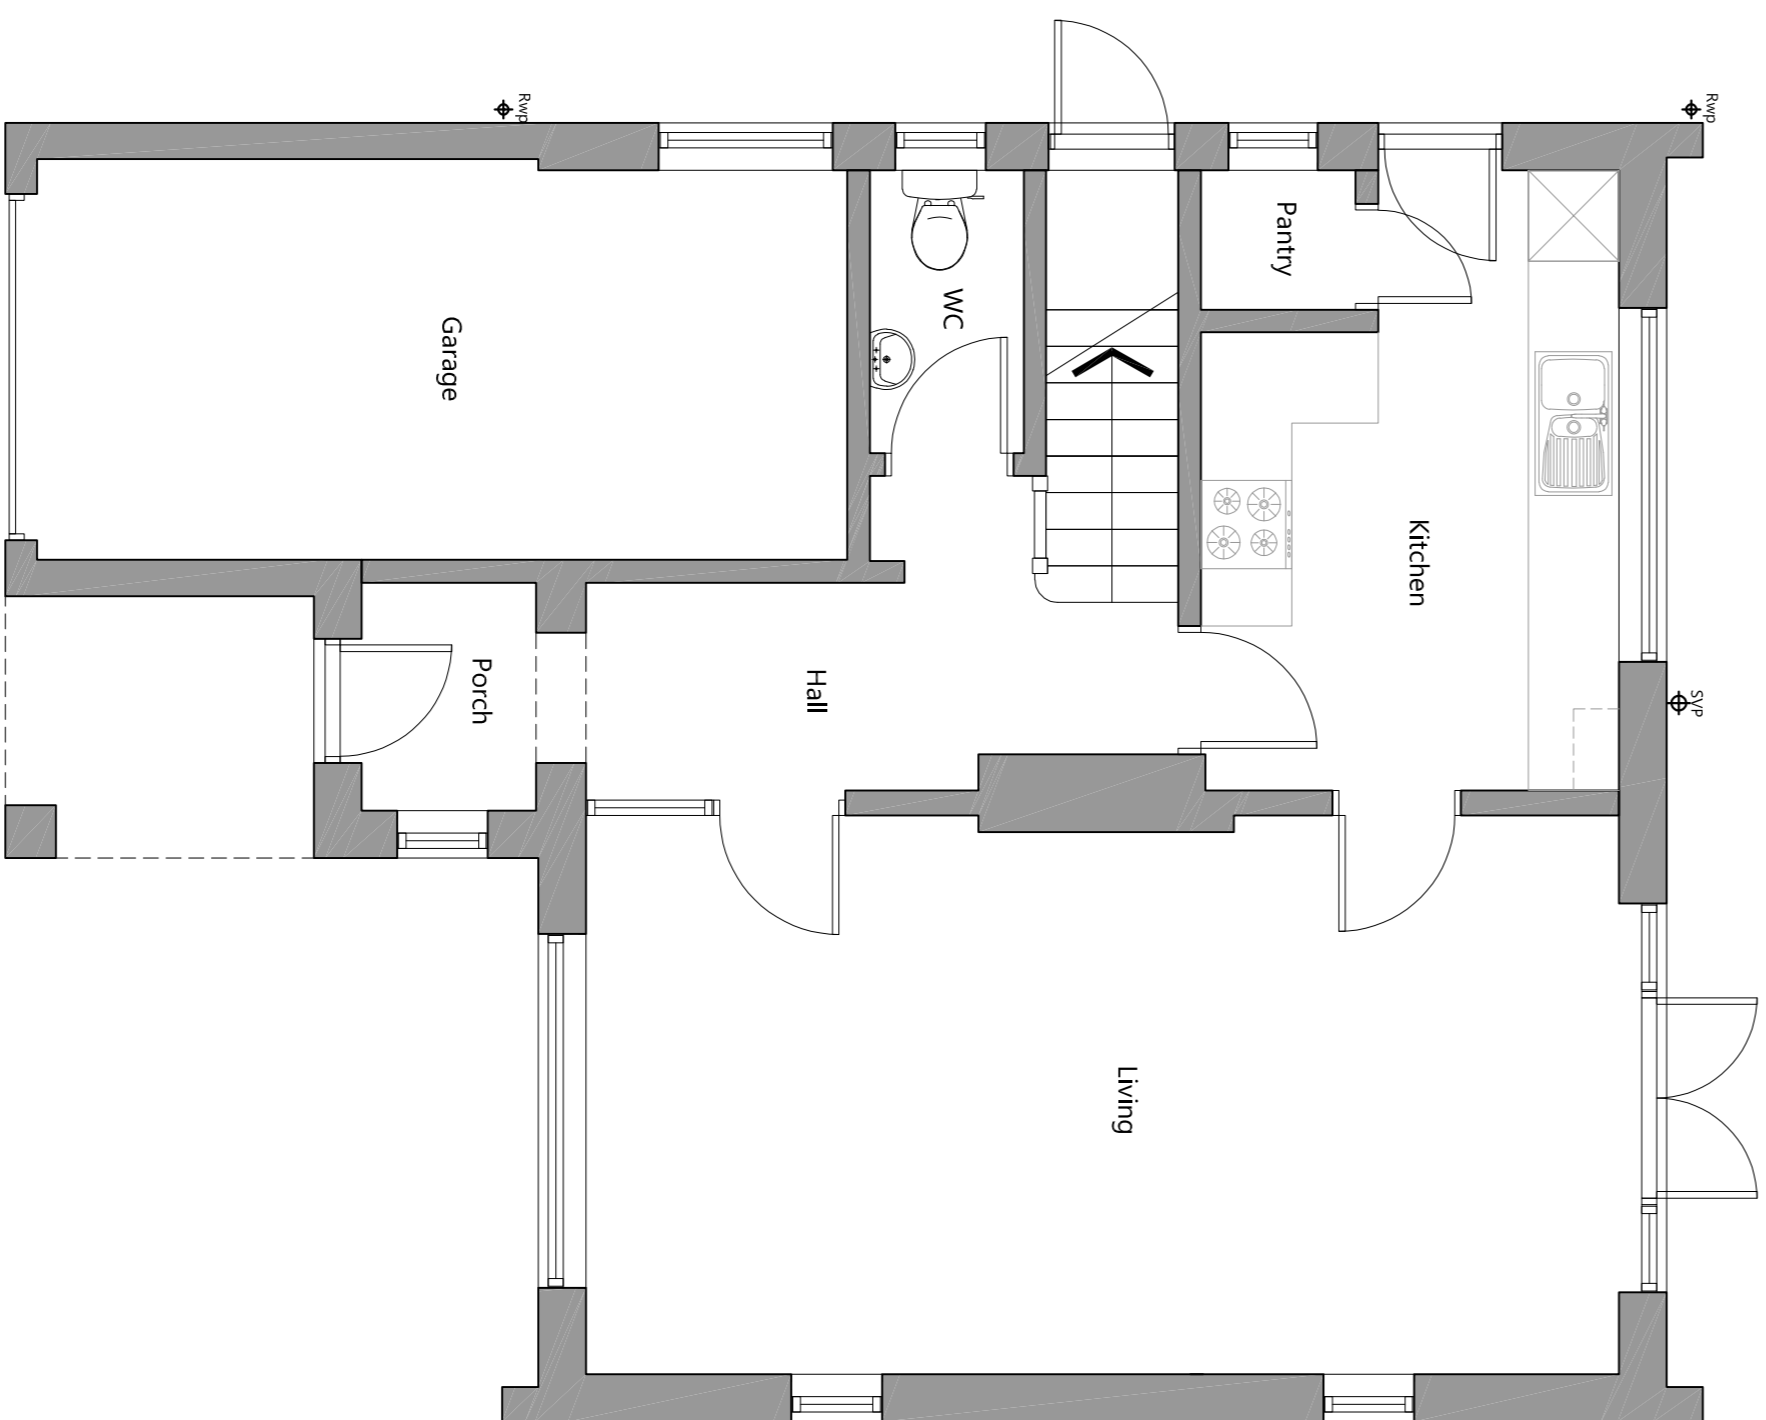

Existing ground floor plan
 Scale 1:50 @ A1

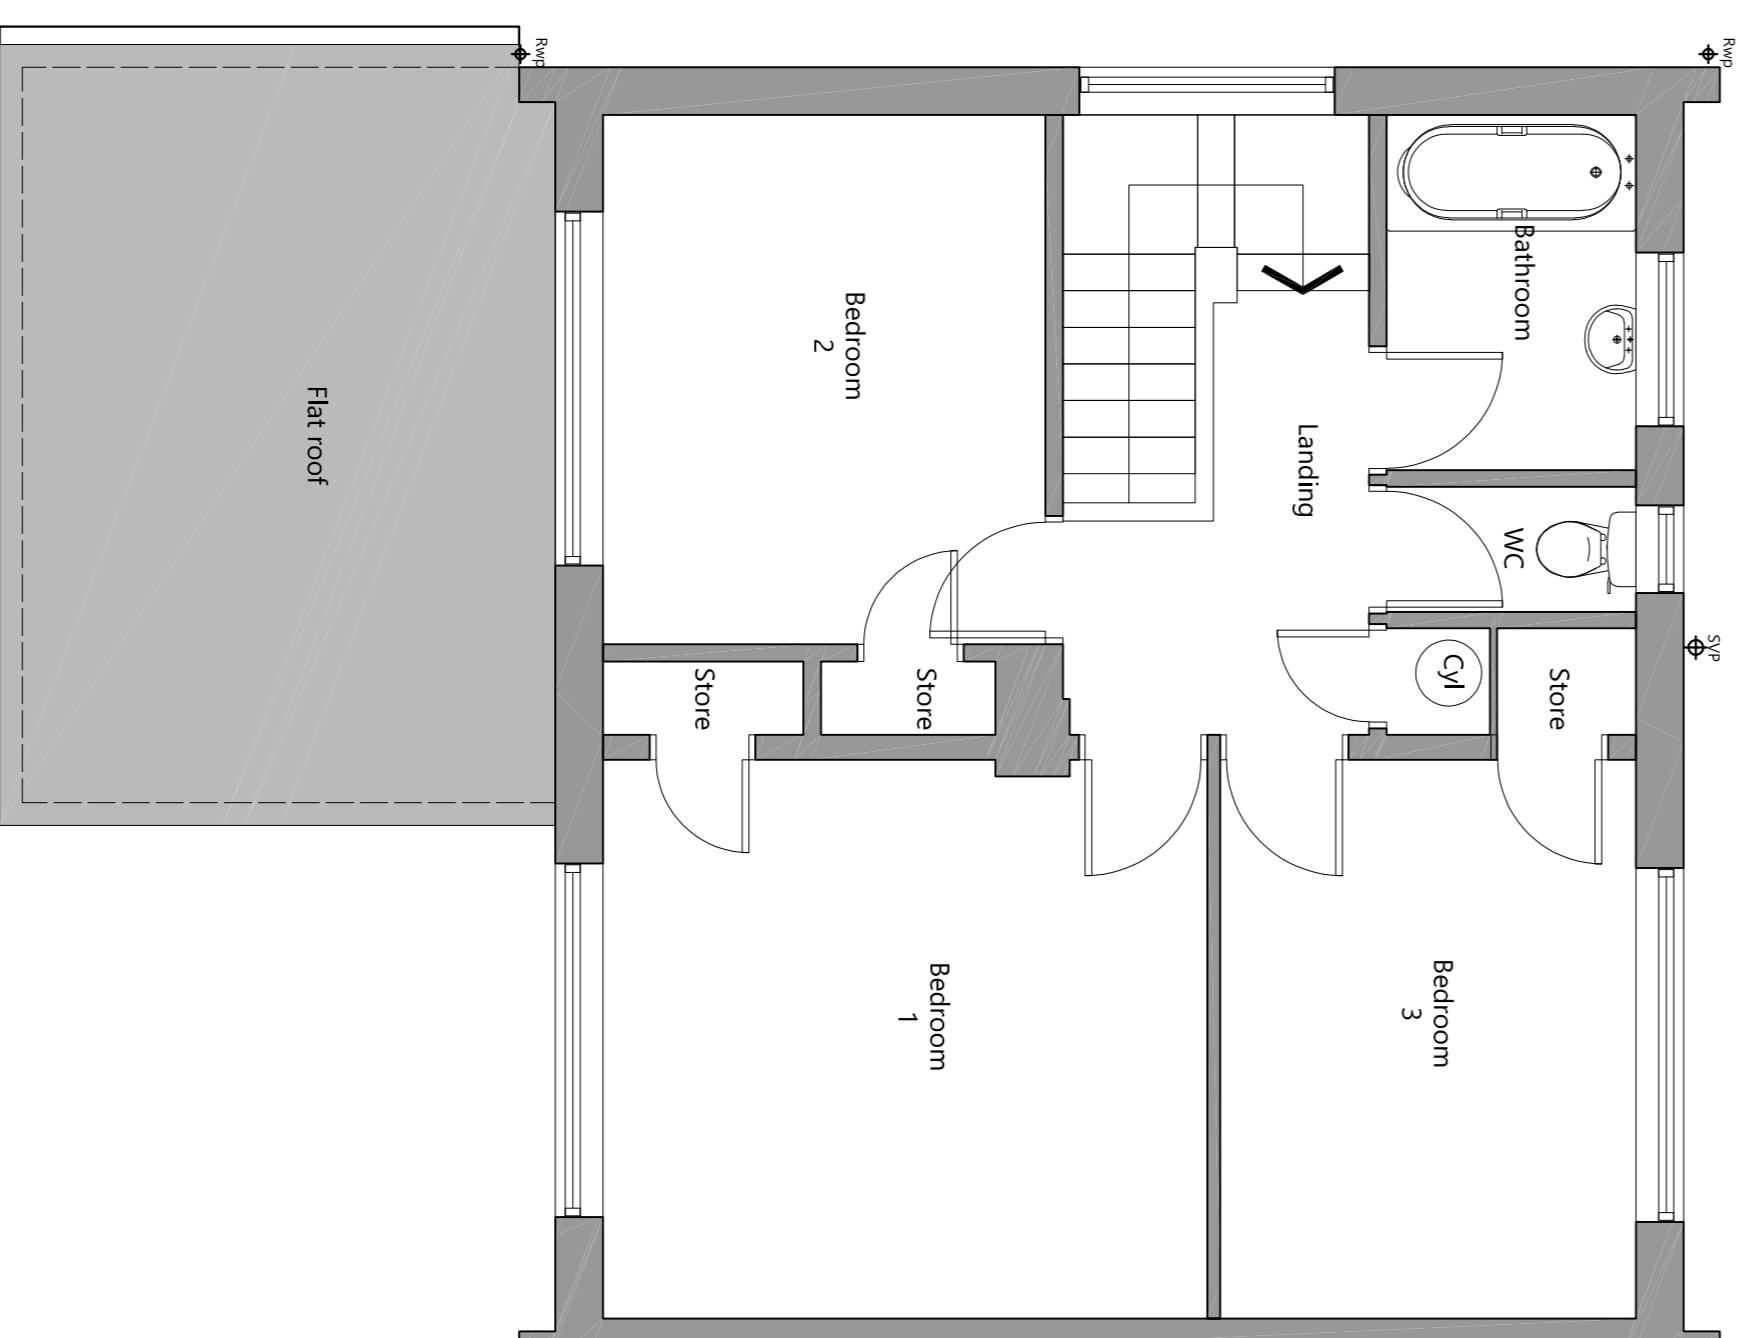

Existing first floor plan
 Scale 1:50 @ A1

Revision/Note		Date	
<p>Project: 3 Sandryidge, Nether Poppleton, YO26 6LU Title: Building Measured Survey Client: Mr and Mrs Bahnes Scale: As Shown @ A1 Date: March 2021 Drawn By: EA Drawing Number: 1030.005 Revised:</p>			
<p>1 EVANS BUSINESS CENTRE NETHER POPPLETON YORK YO26 6NR T: 01904 788898 E: mike@finingassociates.com www.finingassociates.com</p>		<p>Finig Associates <i>Chartered Architects</i> <i>Sustaining The Breath of Architecture</i></p>	