




Do not scale from this drawing. All dimensions to be checked on site by contractor/ manufacturer prior to construction and any discrepancies reported to Vertical Edge Design. Approval from Vertical Edge Design must be obtained prior to duplication or reproduction of the drawing or its contents.

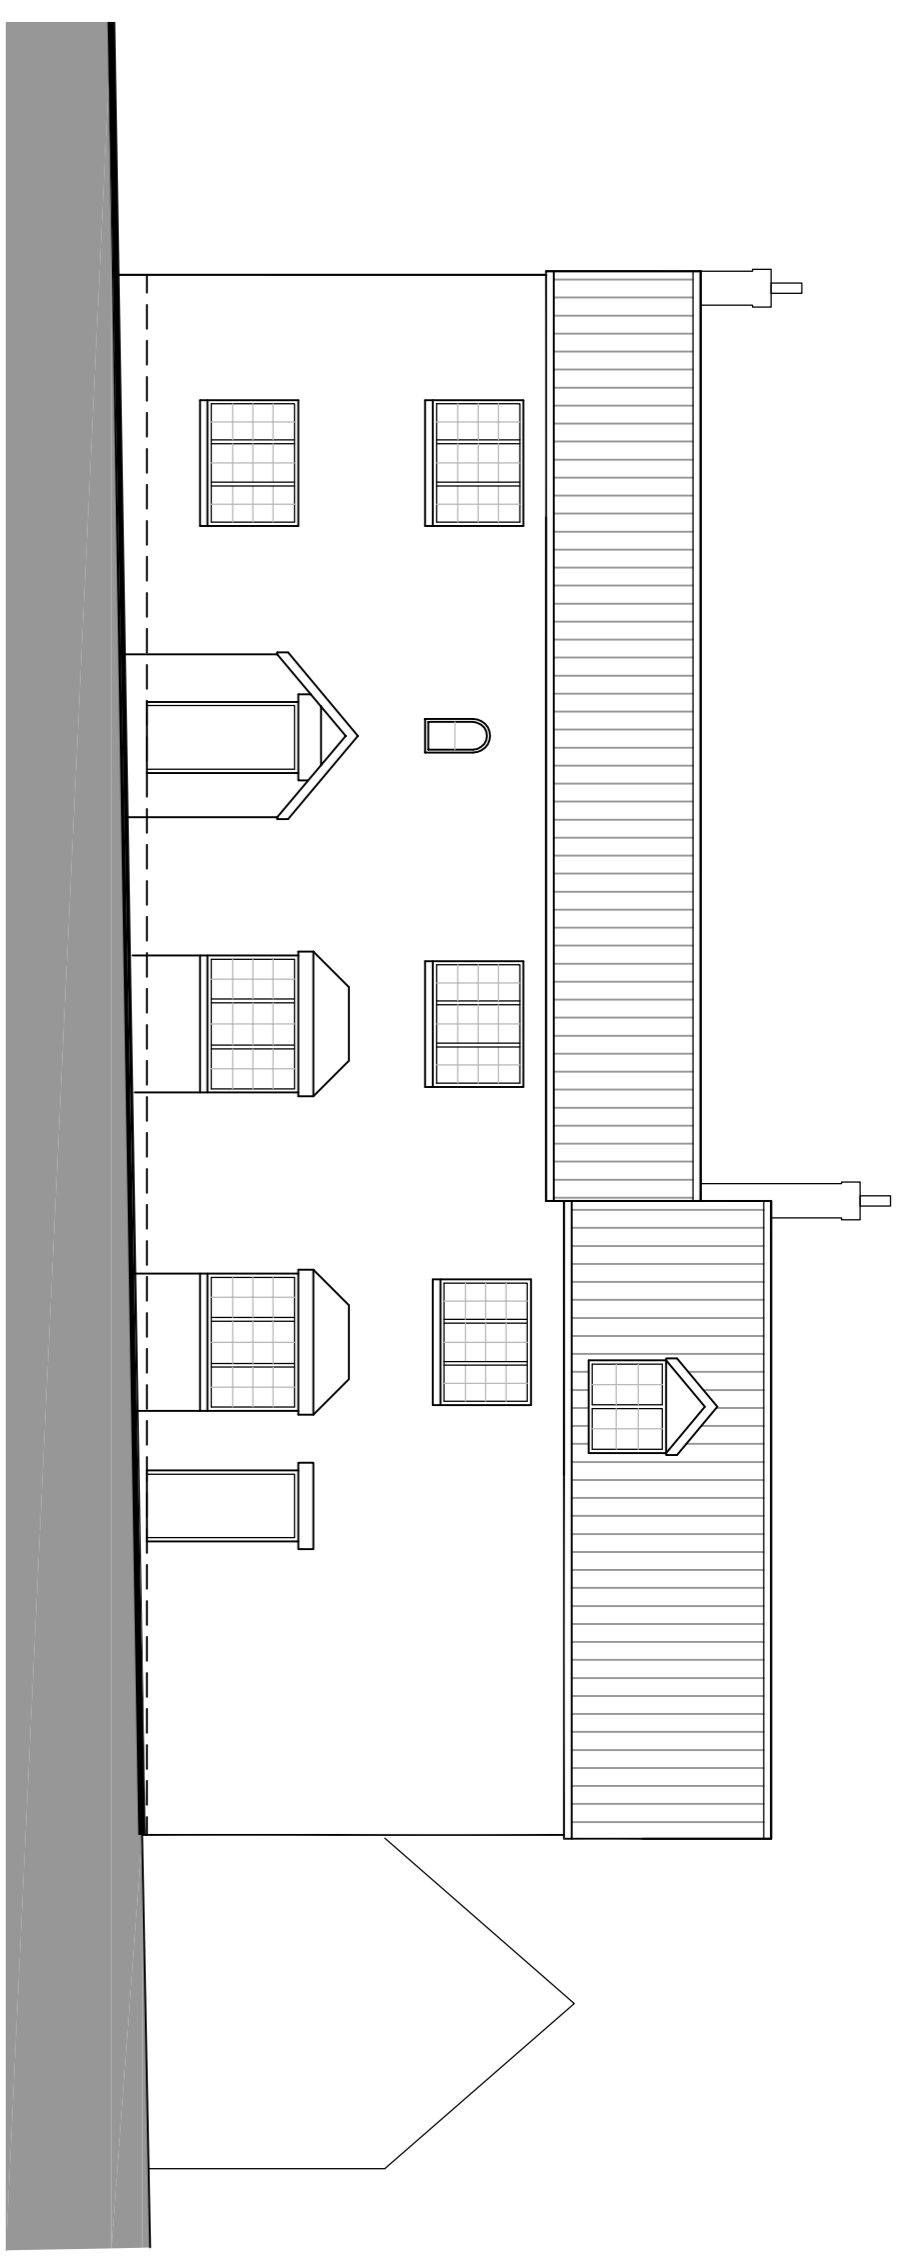


FRONT ELEVATION (1:100)

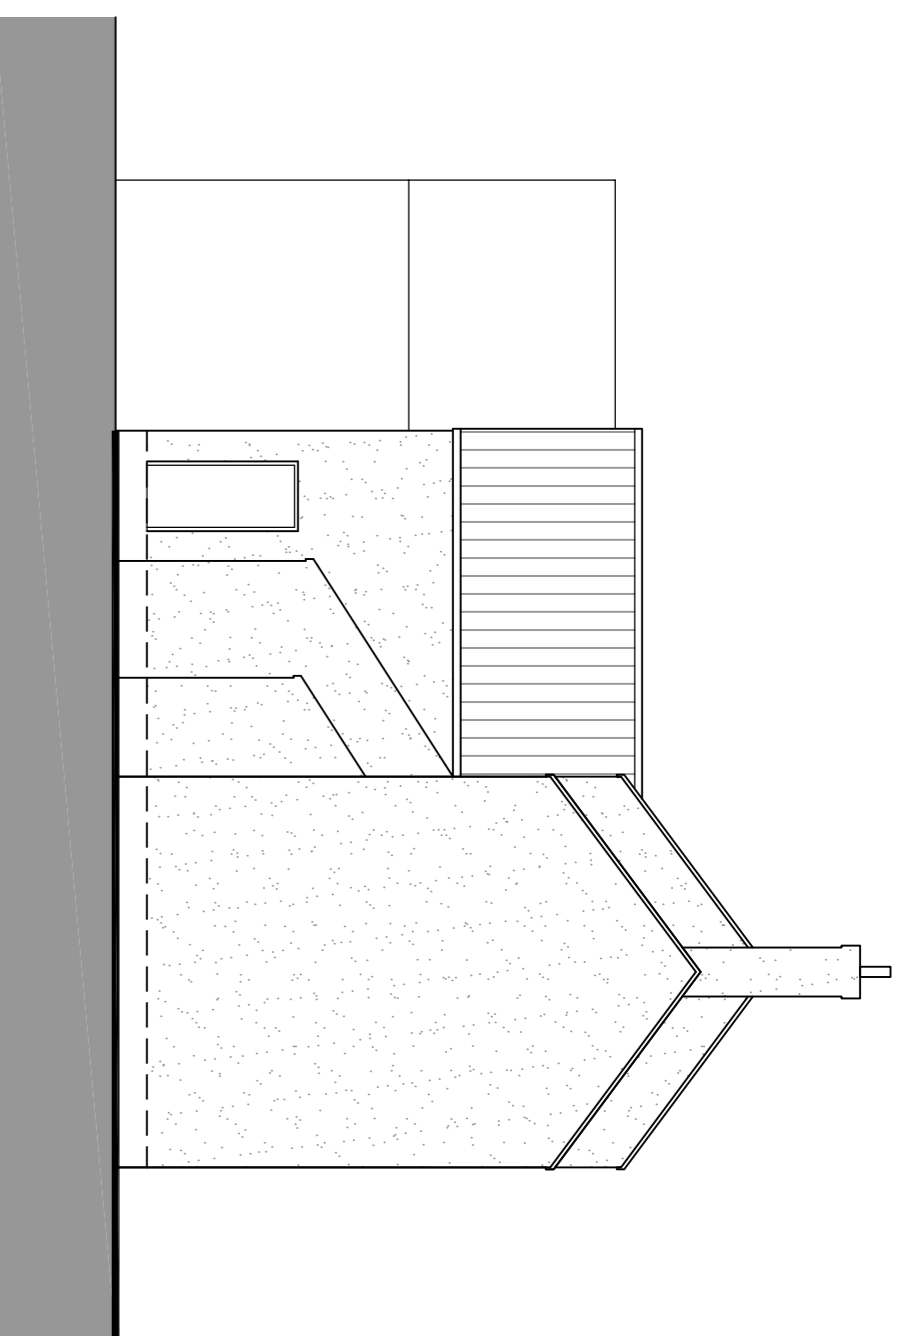


SIDE ELEVATION (1:100)

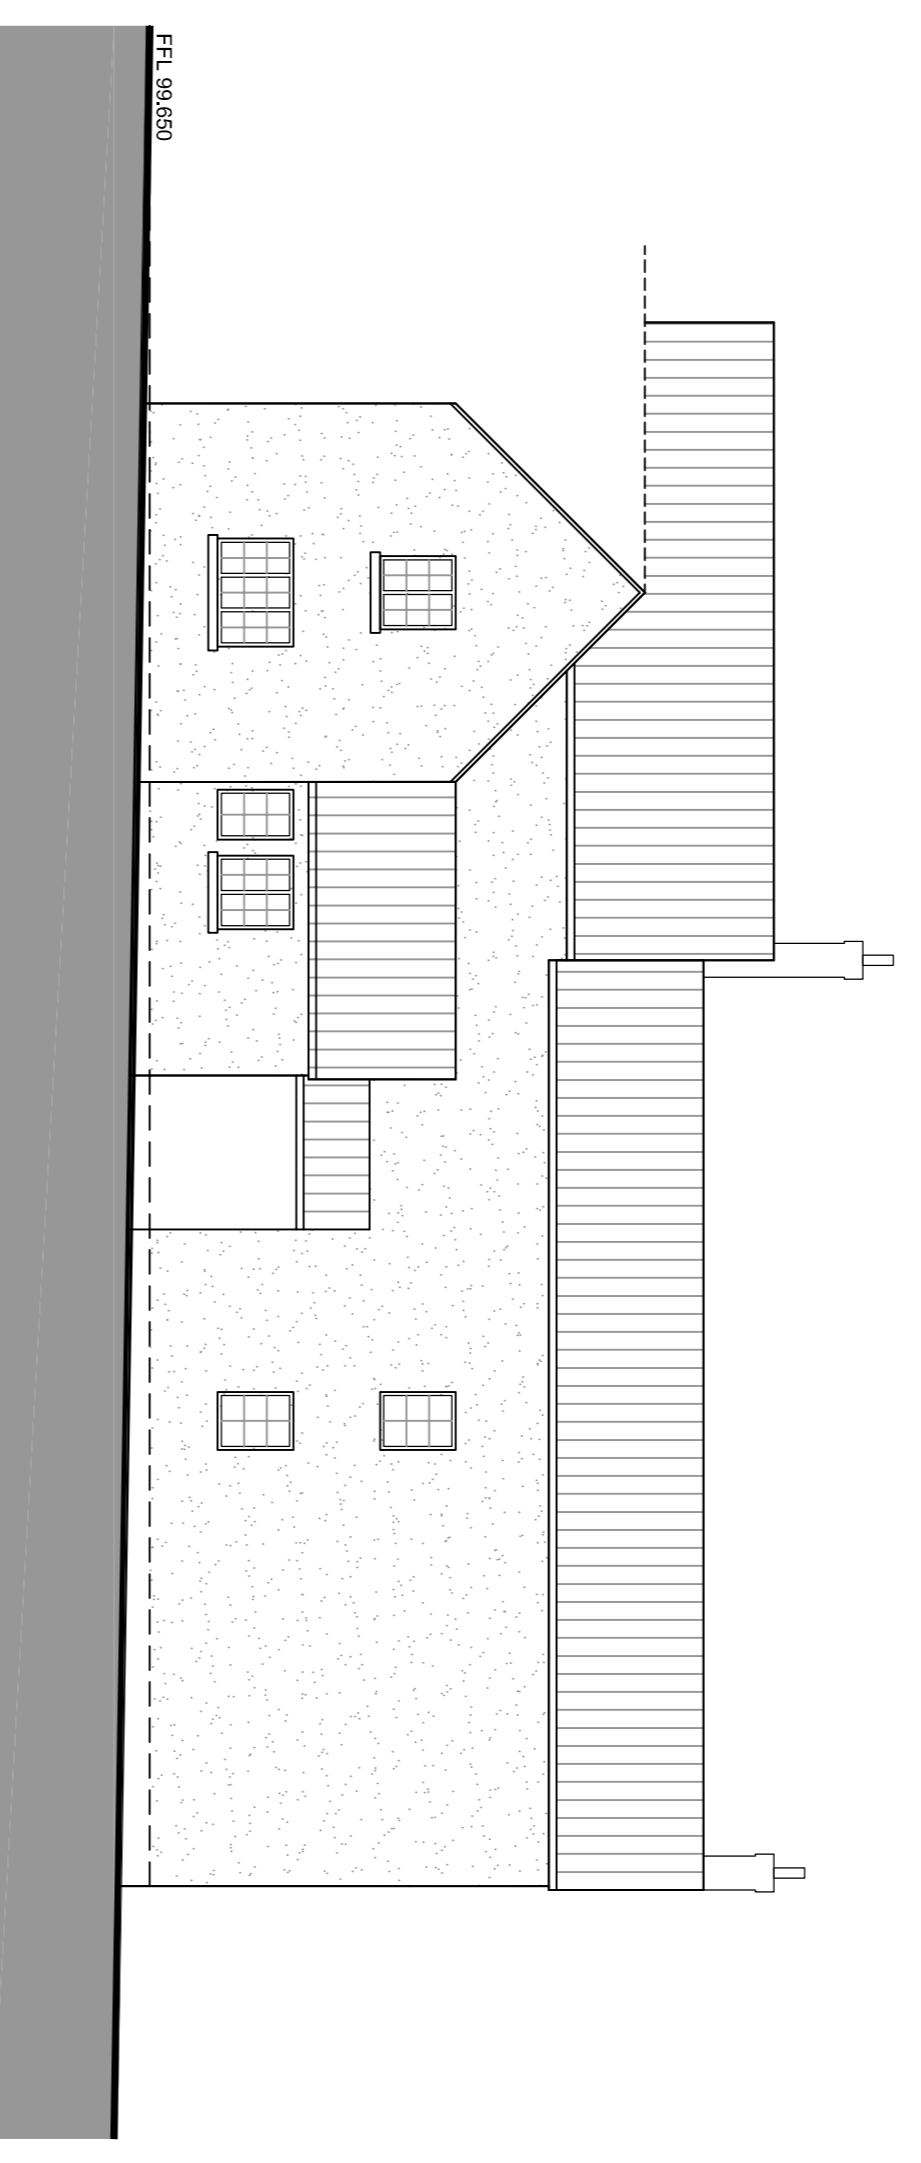

REAR ELEVATION (1:100)

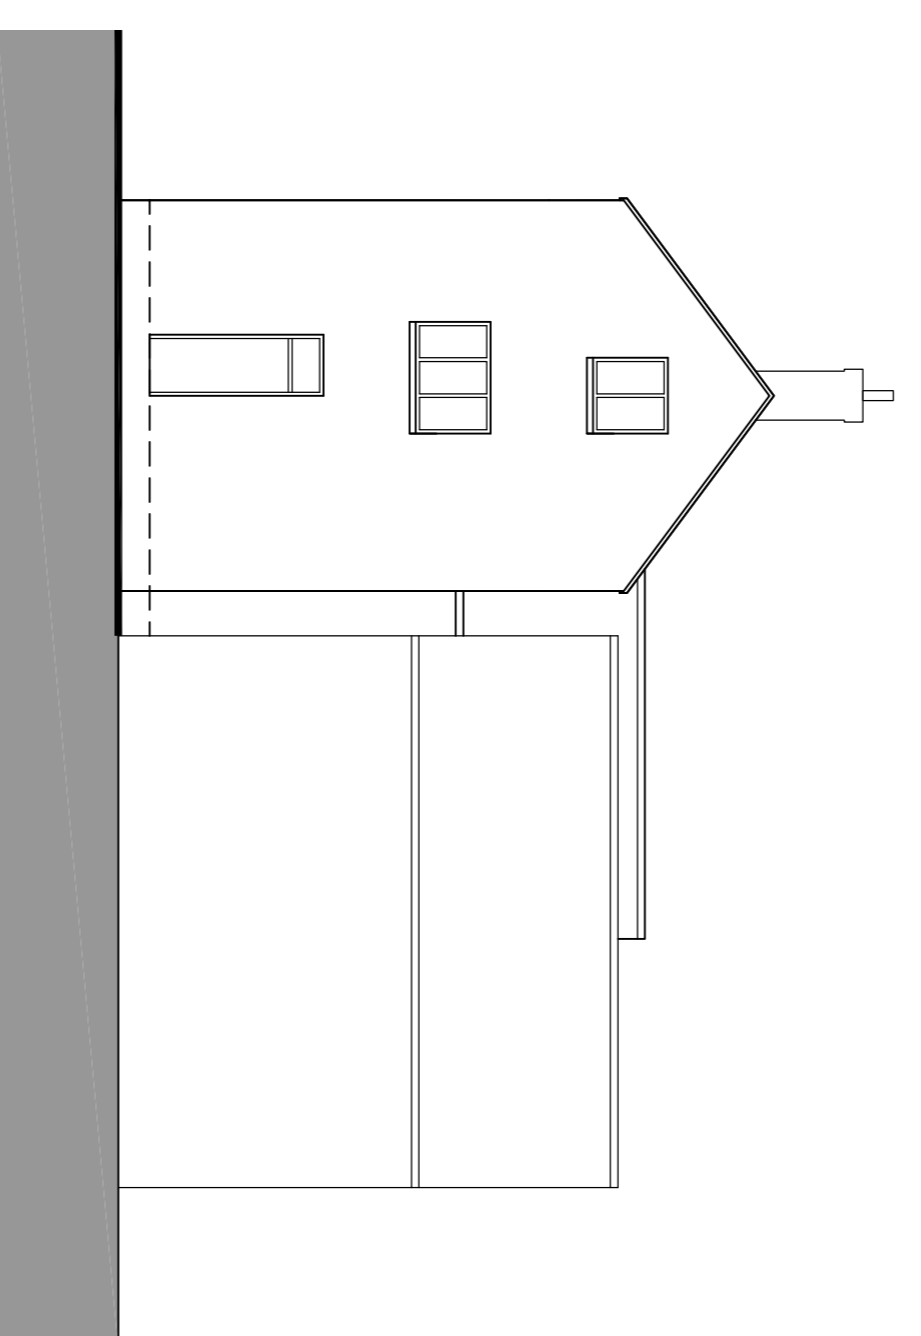

SIDE ELEVATION (1:100)

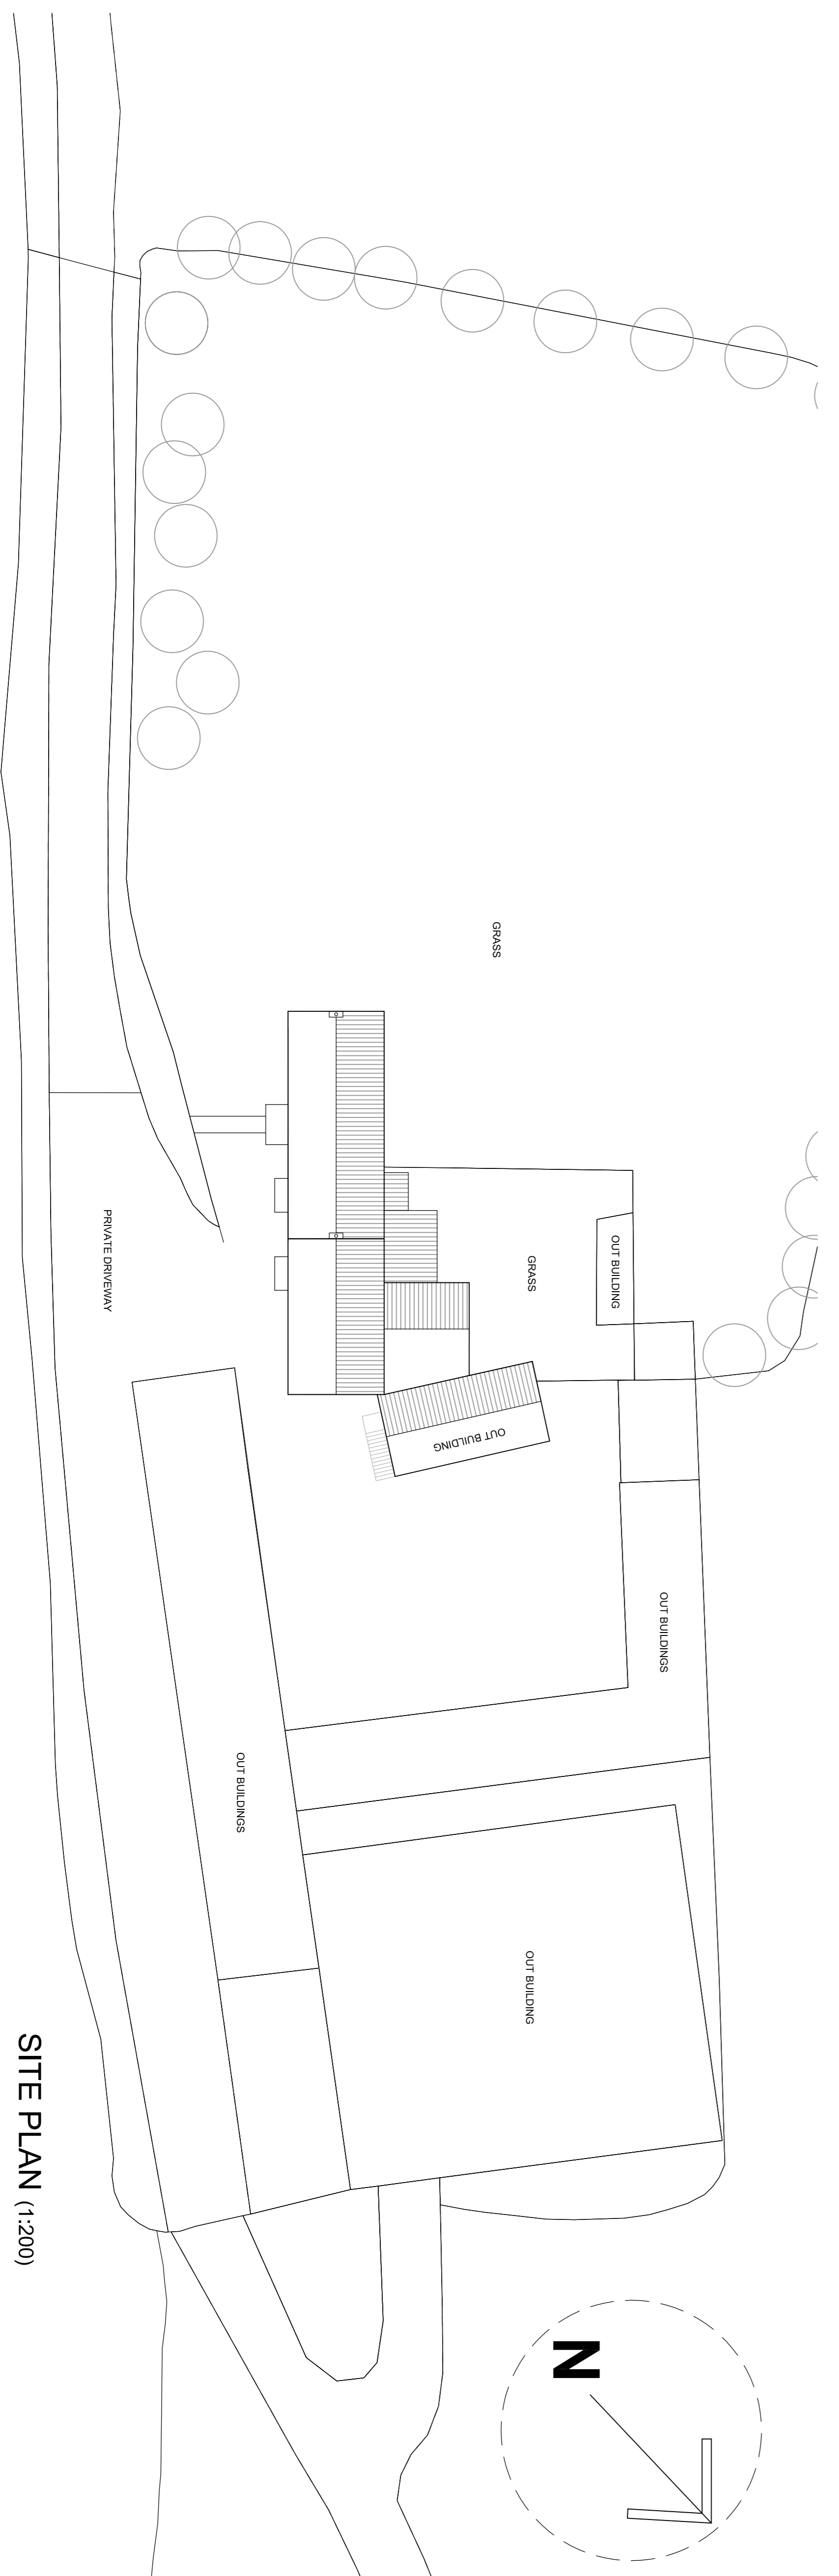

SITE PLAN (1:200)

VERTICAL EDGE
DESIGN

CLIENT: MR + MRS LYNCH

ADDRESS: CHURCH HILL FARM
CRAGG LANE, BLACKWELL
ALFRETTON, DERBYSHIRE

DRAWING: EXISTING ELEVATIONS +
SITE PLAN

DATE: JAN. 14

SCALE: 1:100 + 1:200

Job no. **0374** Dwg. no. **02** Rev. -

Vertical Edge Design
Farnside
Main Street
Blisworth
Nottinghamshire
NG21 0QH
m. 07833 270155
e. vertical@pe@btinternet.com