




North West Elevation

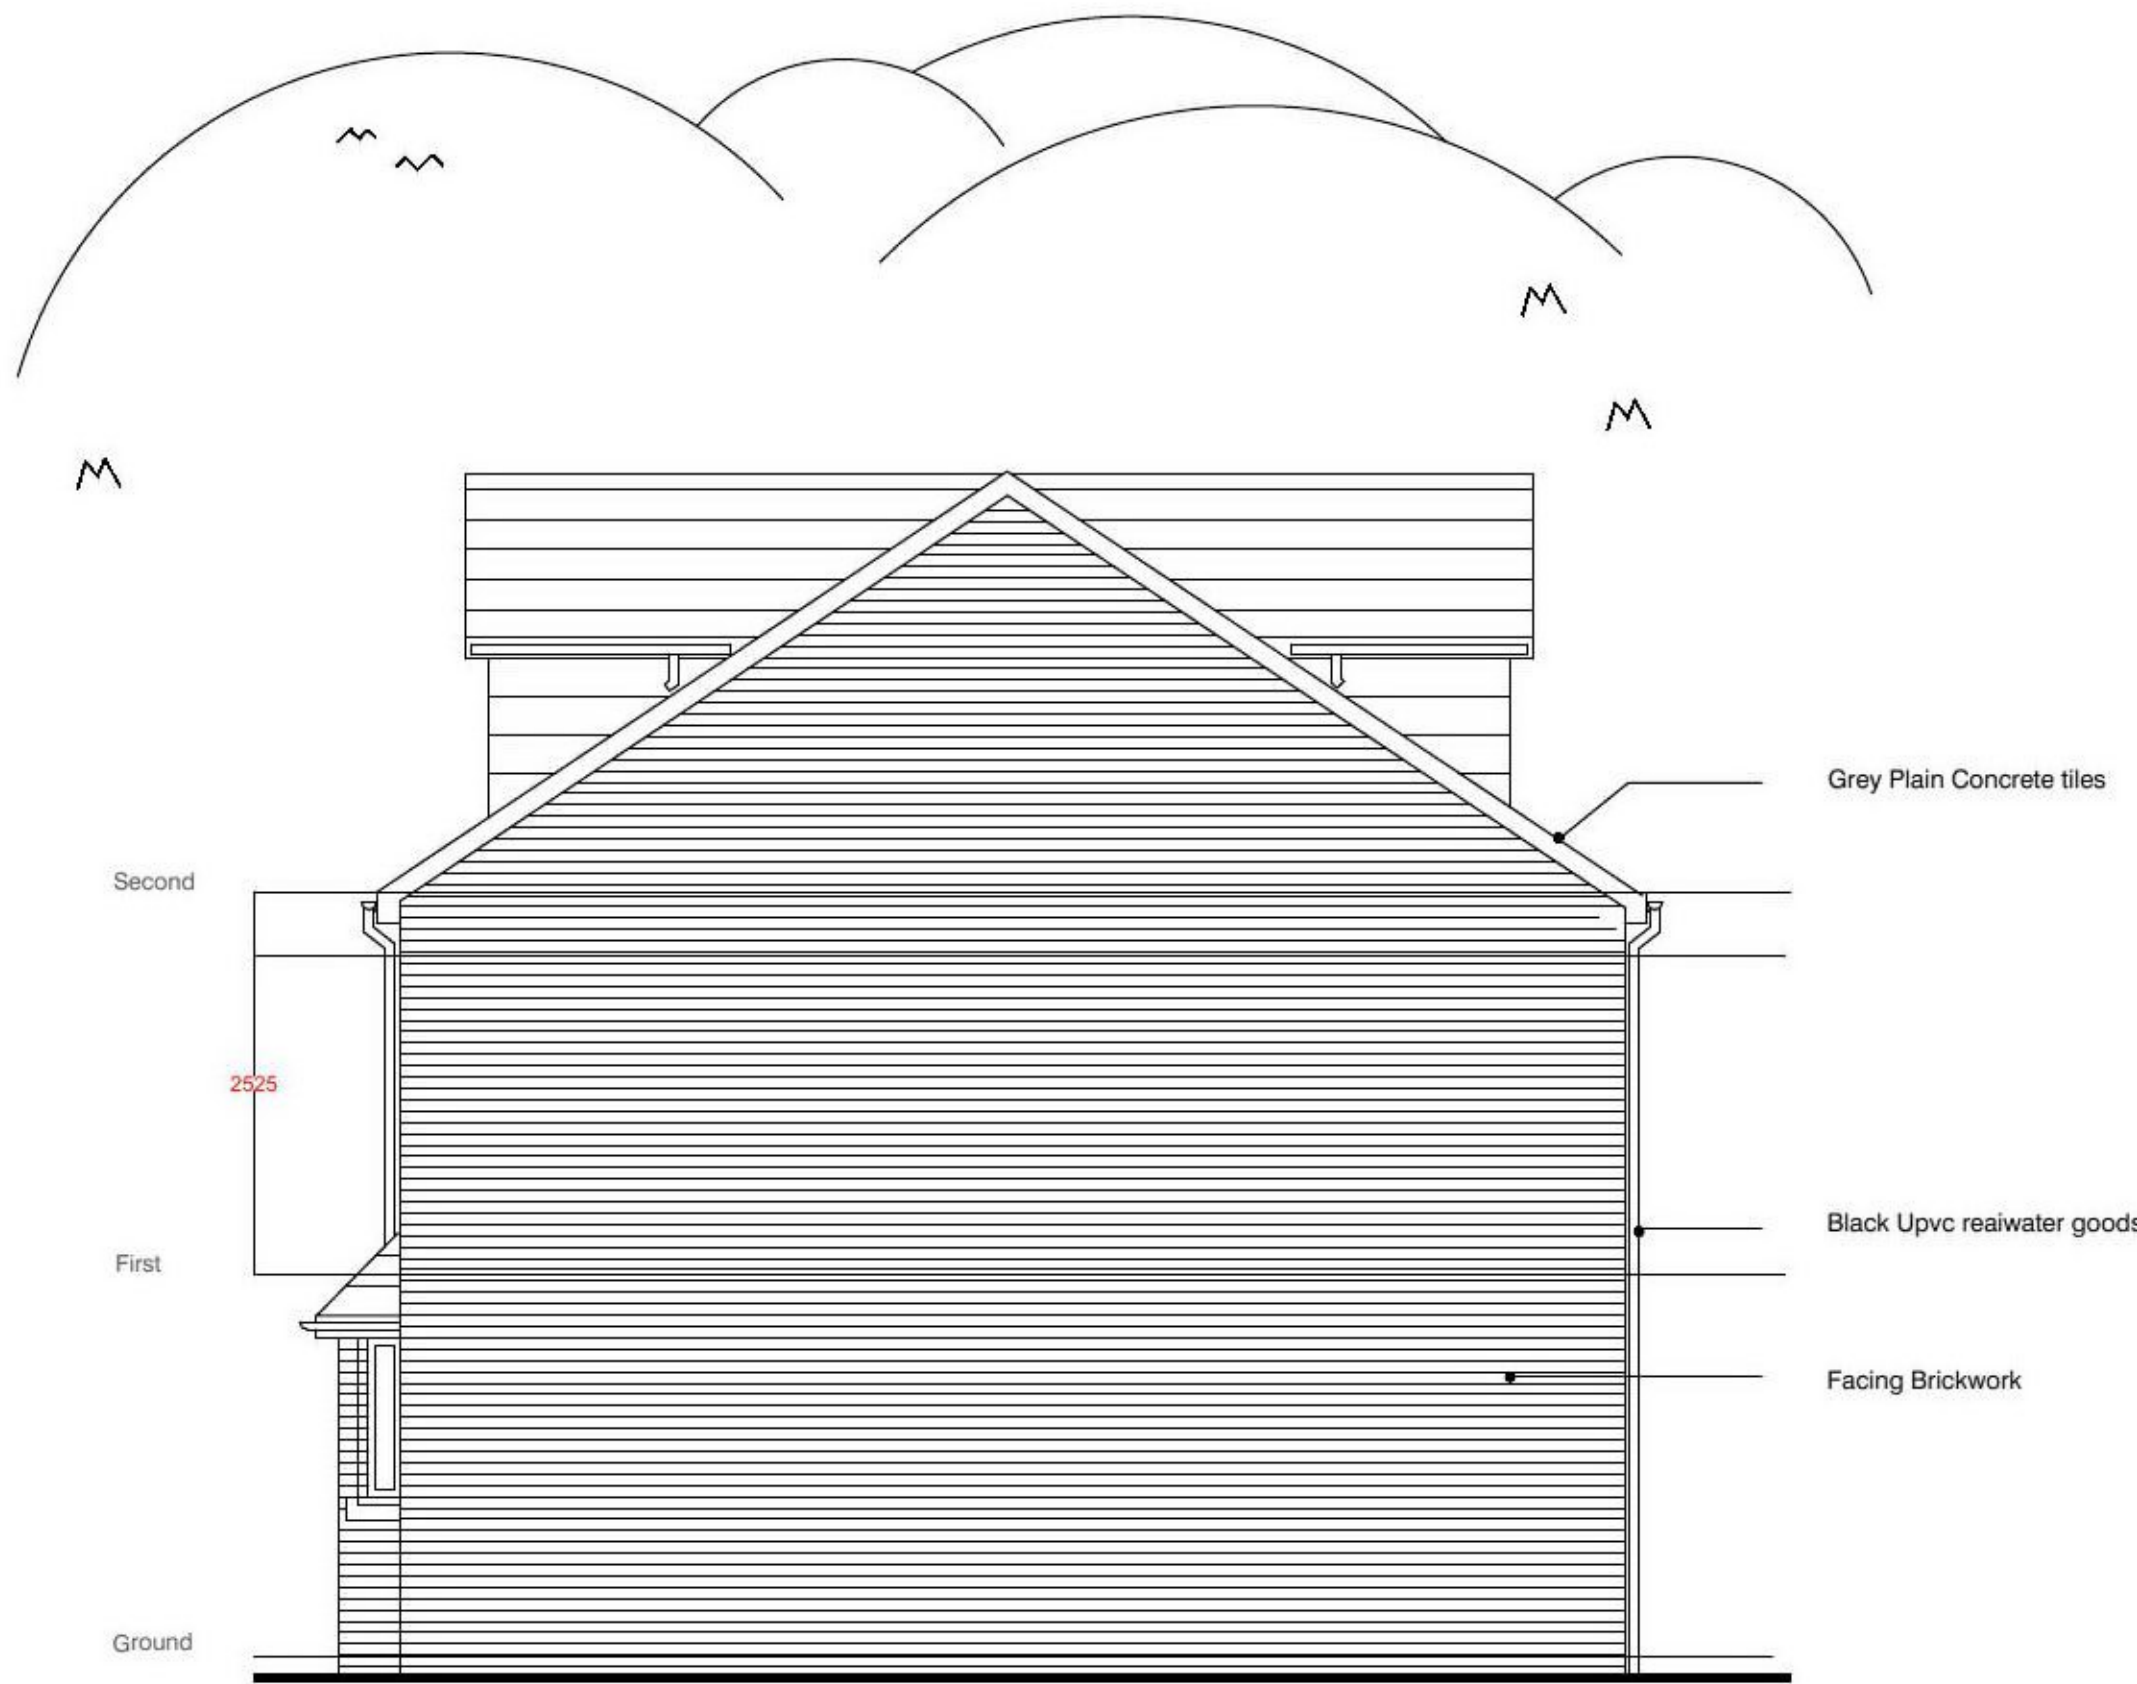

North East Elevation

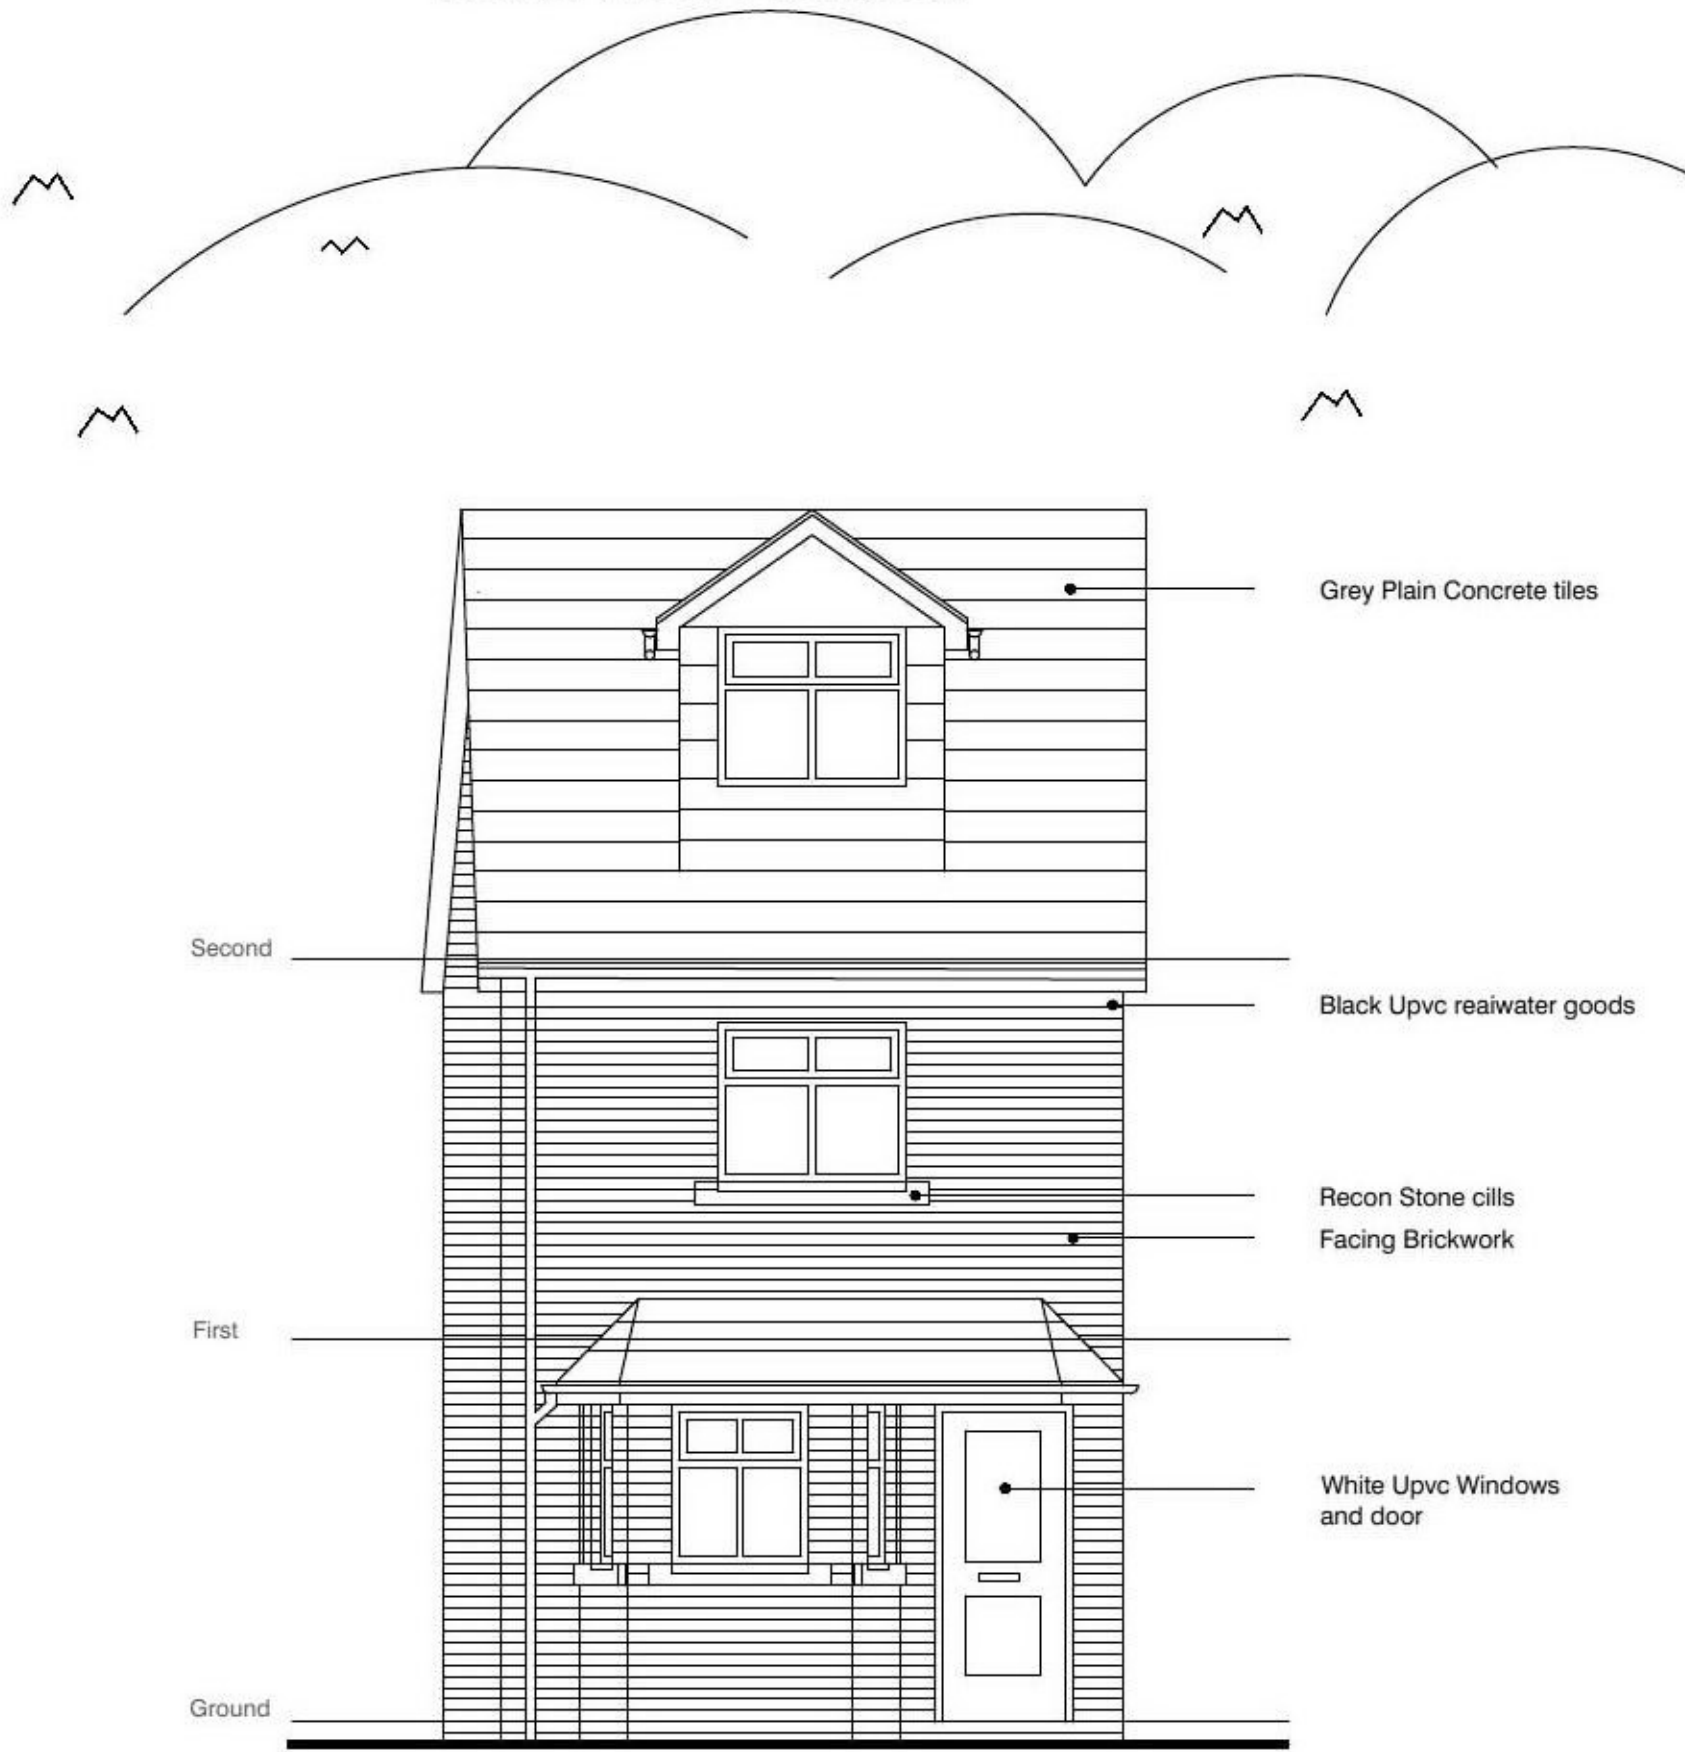

South East Elevation

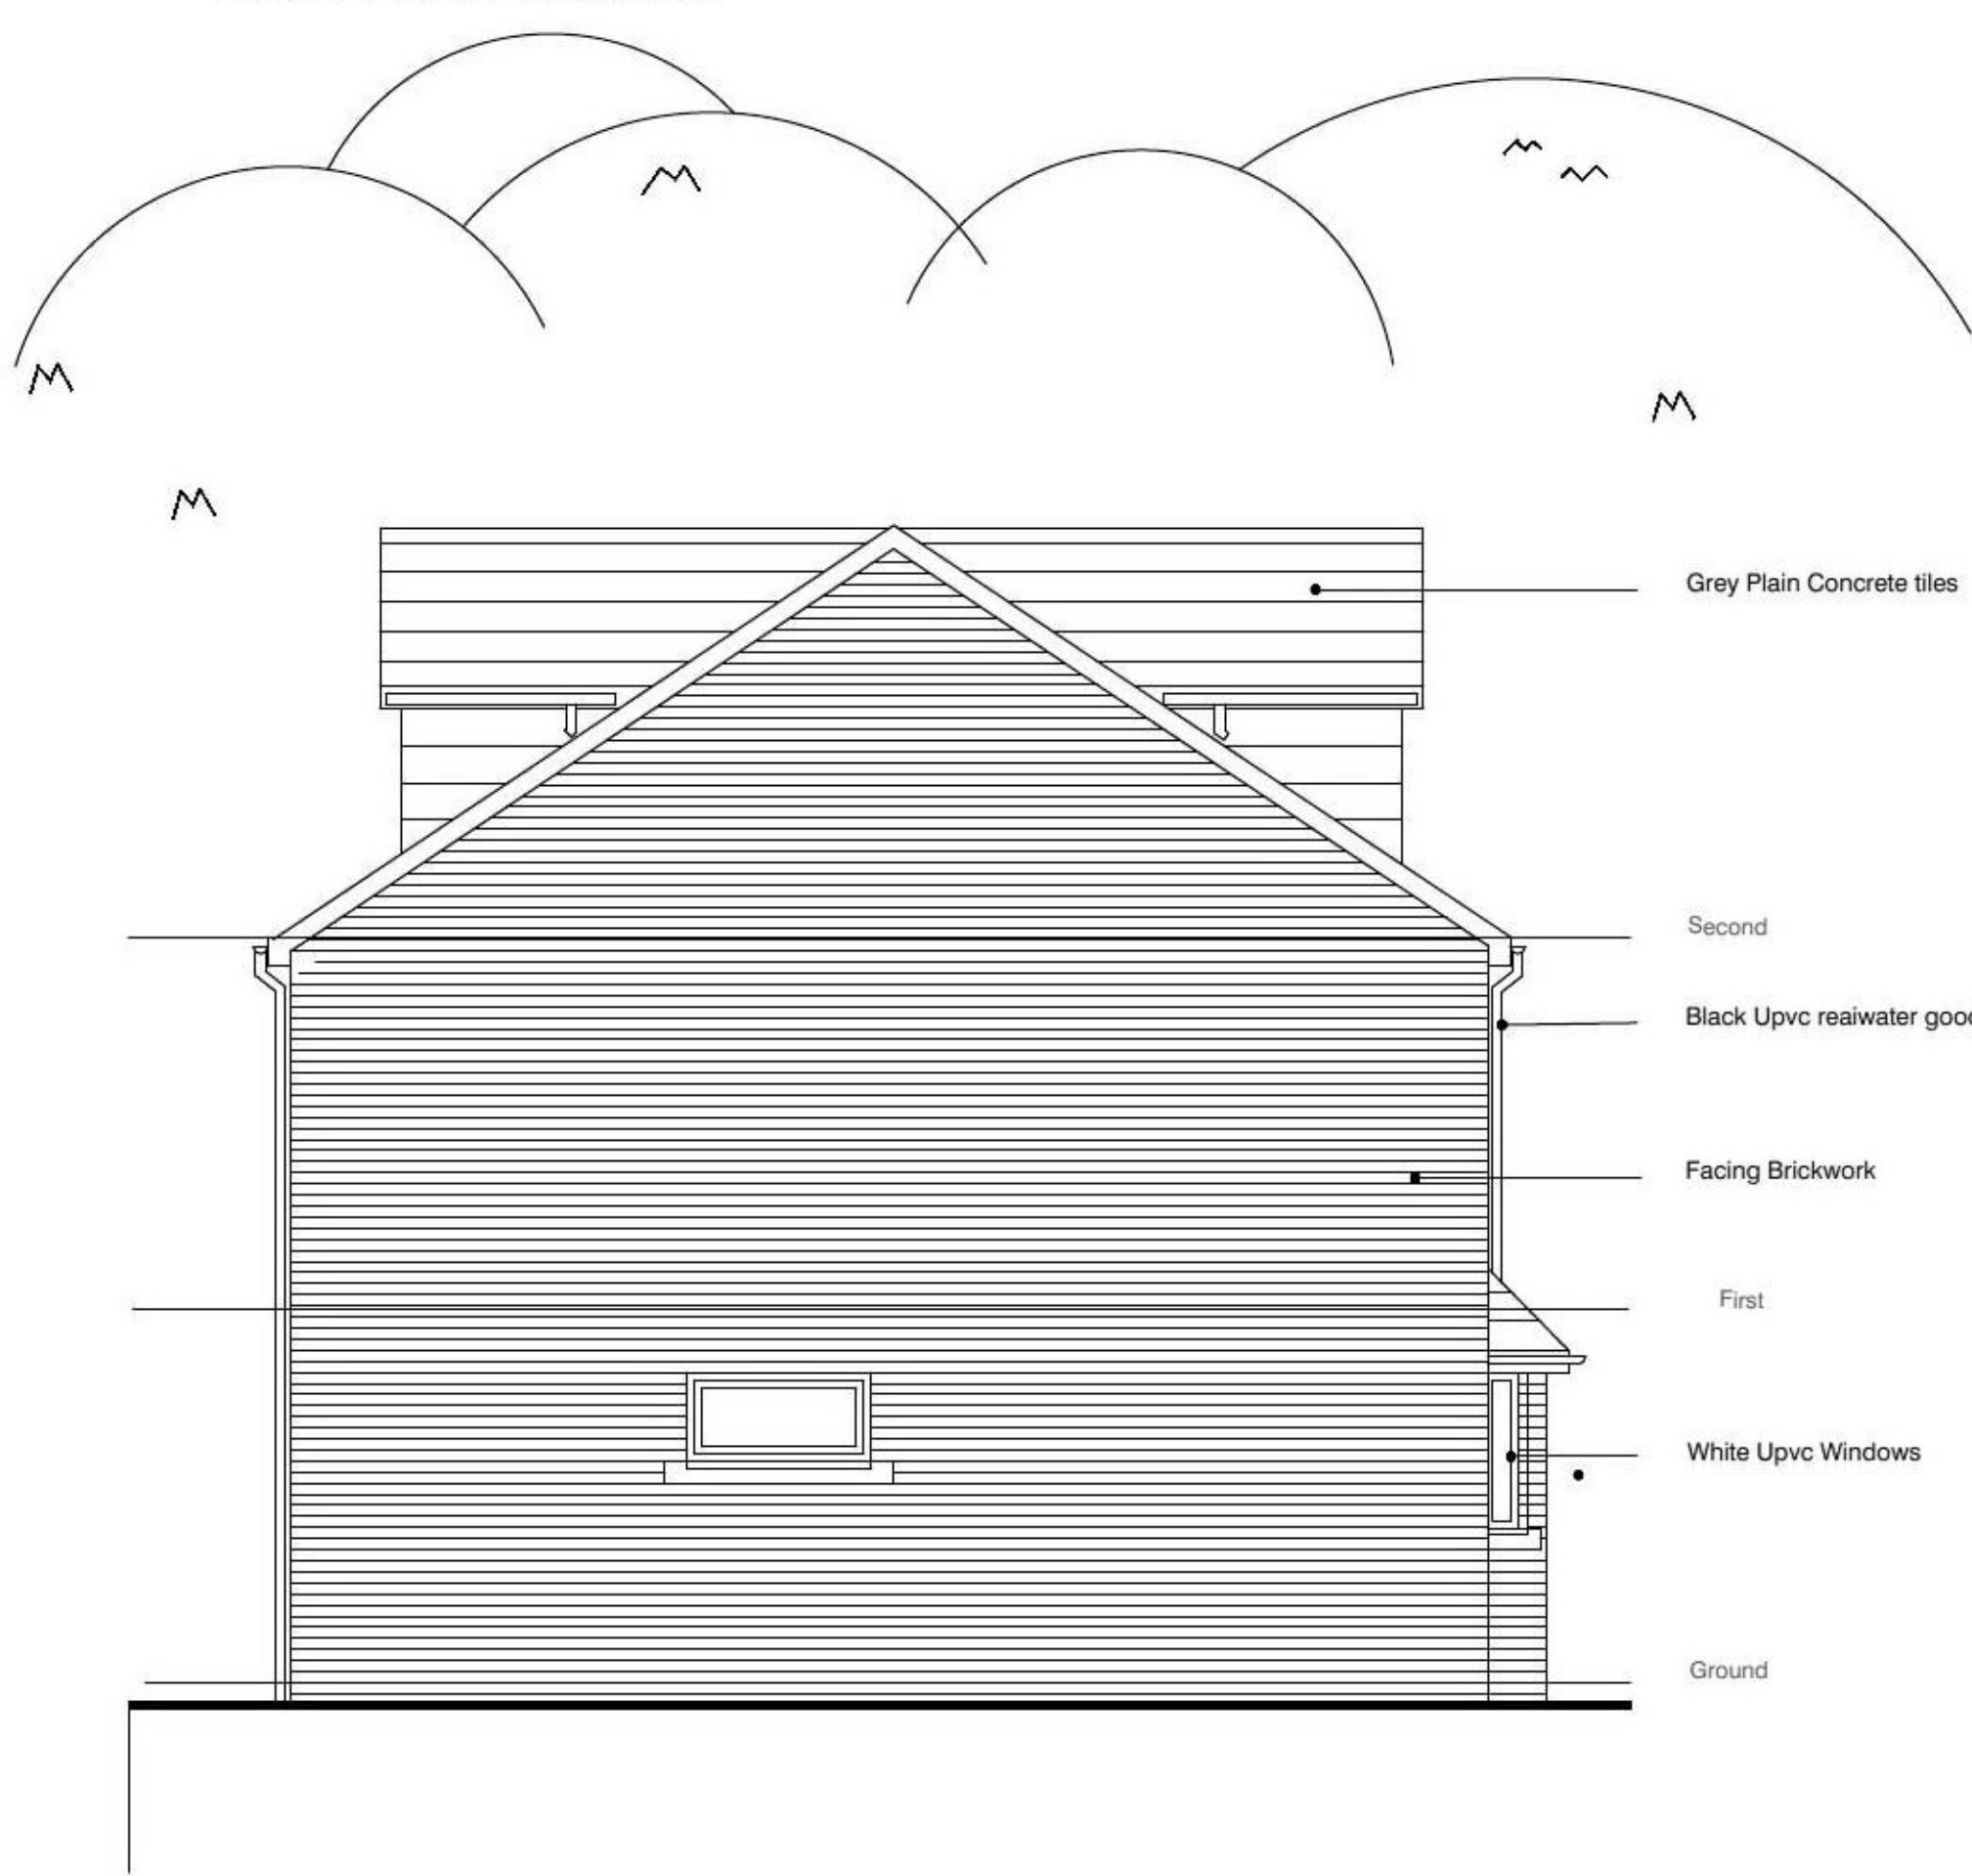

South West Elevation

## OAKLAND ROAD - ELEVATIONS

Scale 1:50 @A1



DO NOT SCALE this drawing, figured dimensions only are to be used.  
© This drawing is the sole copyright of BN1 Architects.  
Any discrepancies between this drawing and other information should be reported to the Architect.  
MODIFICATIONS TO THIS DRAWING TO BE MADE SOLELY ON ORIGINAL MAGNETIC MEDIA, AND MAY ONLY BE CARRIED OUT BY BN1 ARCHITECTS. THE BOUNDARY SHOWN IS BASED ON INFORMATION SUPPLIED BY OTHERS, NOT BN1 ARCHITECTS ALL BOUNDARIES TO BE VERIFIED ON SITE.

Rev:	Date:	Description:	By:	Rvw:
A	11.02.21	Canopy added windows updated	CB	

Clarkehaus

BN1 ARCHITECTS

Client:	202 Ditchling Road Brighton, East Sussex BN1 6JG								
	<div></div>								
	Project Name: Oakland Road, Dovercourt								
	Drawing Title: Proposed Elevations								
	Project No: BN310		Drawing No: P - 002		Revision: A				
Drawing Status: Planning		Date: 08.02.21		Scale: 1:50		Drawn: @ A1 @ A3		Reviewed:	