


Street view aspect.

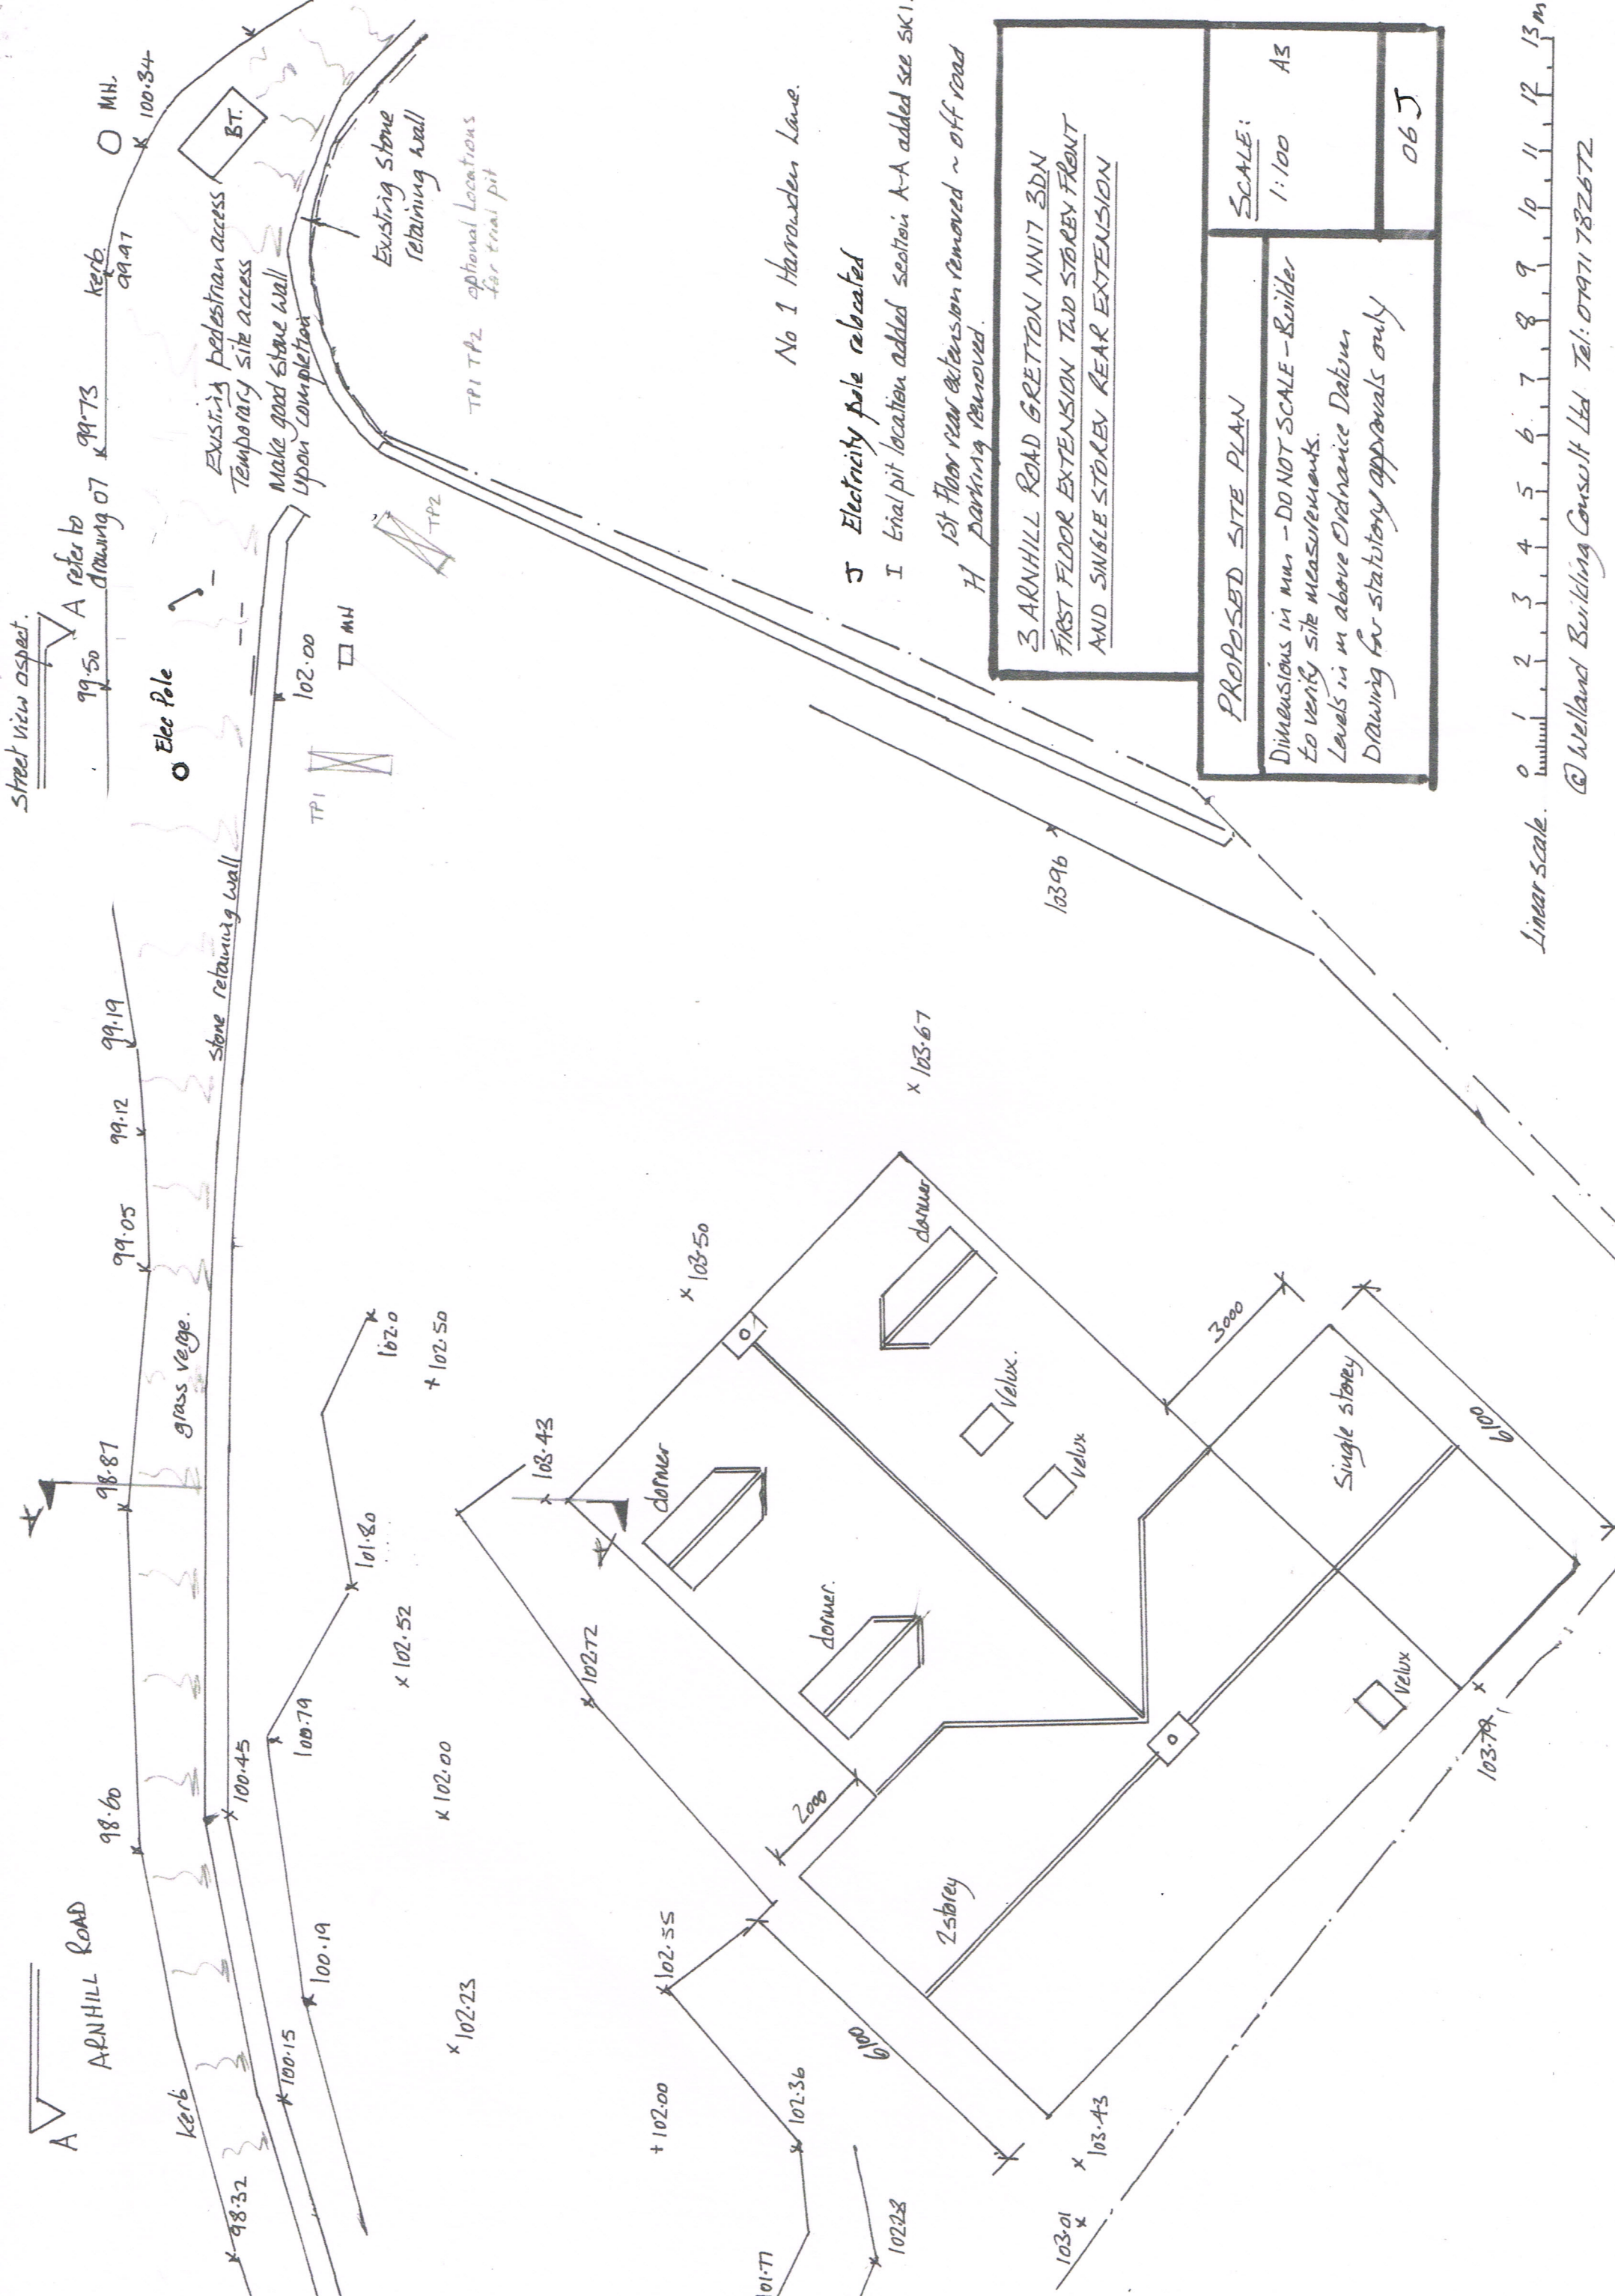

No 1 Harrowden Lane.

J Electricity pole relocated

I Trial pit location added section A-A added see SK1.

H 1st Floor rear extension removed ~ off road parking removed.


BARNHILL ROAD GRETTON NN17 3DN
FIRST FLOOR EXTENSION TWO STOREY FRONT
AND SINGLE STOREY REAR EXTENSION

PROPOSED SITE PLAN

Dimensions in mm - DO NOT SCALE - Builder to verify site measurements.
 Levels in m above Ordnance Datum
 Drawing for statutory approvals only

SCALE: 1:100 AS

06 J

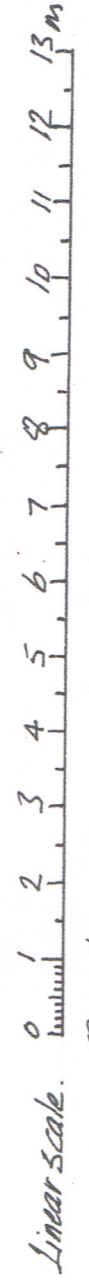

© Welland Building Consult Ltd Tel: 01971 782672