




100_102
01
Plan
1:20

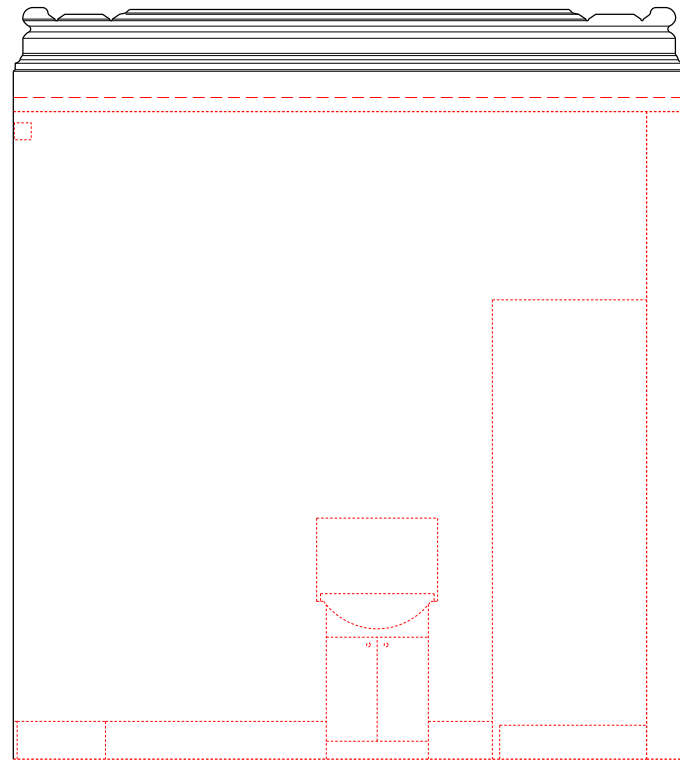

100_102
02
Elevation A
1:20

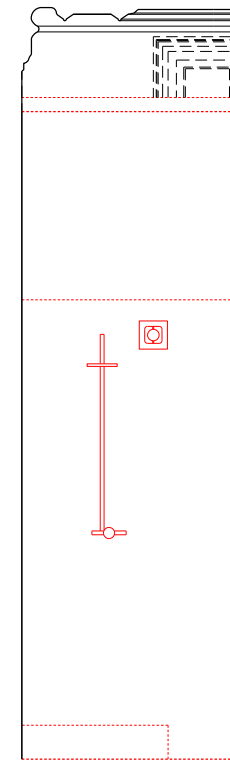

100_102
03
Elevation B
1:20

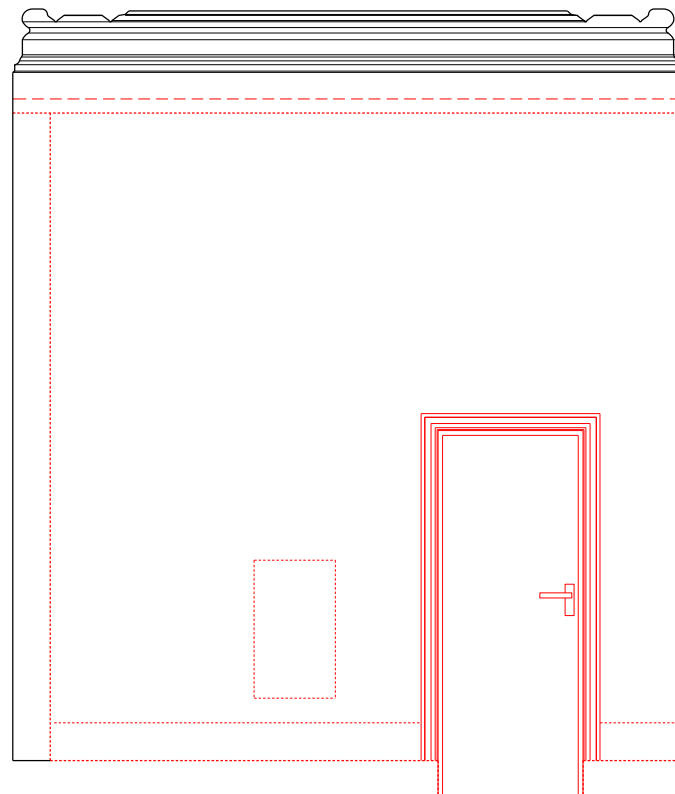

100_102
04
Elevation C
1:20



100_102
05
Elevation D
1:20

Key Site Plan 1:2500

Legend:

- Existing structure / earth
- Existing structure to be demolished
- Existing floor finishes to be removed
- Line denotes removal of existing structure
- Denotes existing fittings to be removed
- Existing radiators and boxing to be removed

Notes:

- All existing power and data and existing wiring to be removed back to electrical head.

DRAFT

Rev. 23.02.19 Issued for Planning

PLANNING

Project No. 19051

Client Private

Date December 2019

Scale 1:20 @ A1

Project 19 Warrington Crescent

Drawing Title: Demolition Bathroom r1.02 Elevations

Drawing No. 100_102 Rev. -

Drawn MT	Approved PB	Signed AA
-------------	----------------	--------------

Marek Wojciechowski Architects Ltd.

66 - 68 Margaret Street W1W 8SR 1: 020 7580 9336 www.mwaa.co.uk

Copyright: Marek Wojciechowski Architects. No implied license exists. This drawing should not be used to calculate areas for the purposes of valuation. All dimensions to be checked on site by the contractor and such dimensions to be their responsibility. Do not scale drawings. All work must comply with relevant British Standards and Building Regulations requirements. Drawing errors and omissions to be reported to the architect.

0 5m 10m 15m 20m