

0

R - G H

----≤

≤</l></l></l></l></l>

R C H I T E C

T ∪ R E.


D -M

0

D


z

0

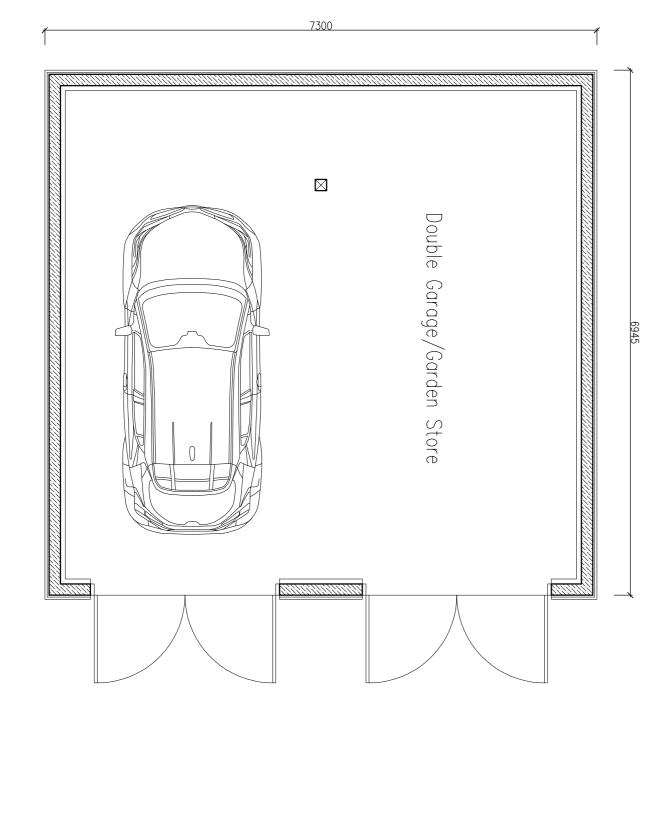

Proposed Floor Plan Scale: 1:50

Proposed Site Plan Scale: 1:200

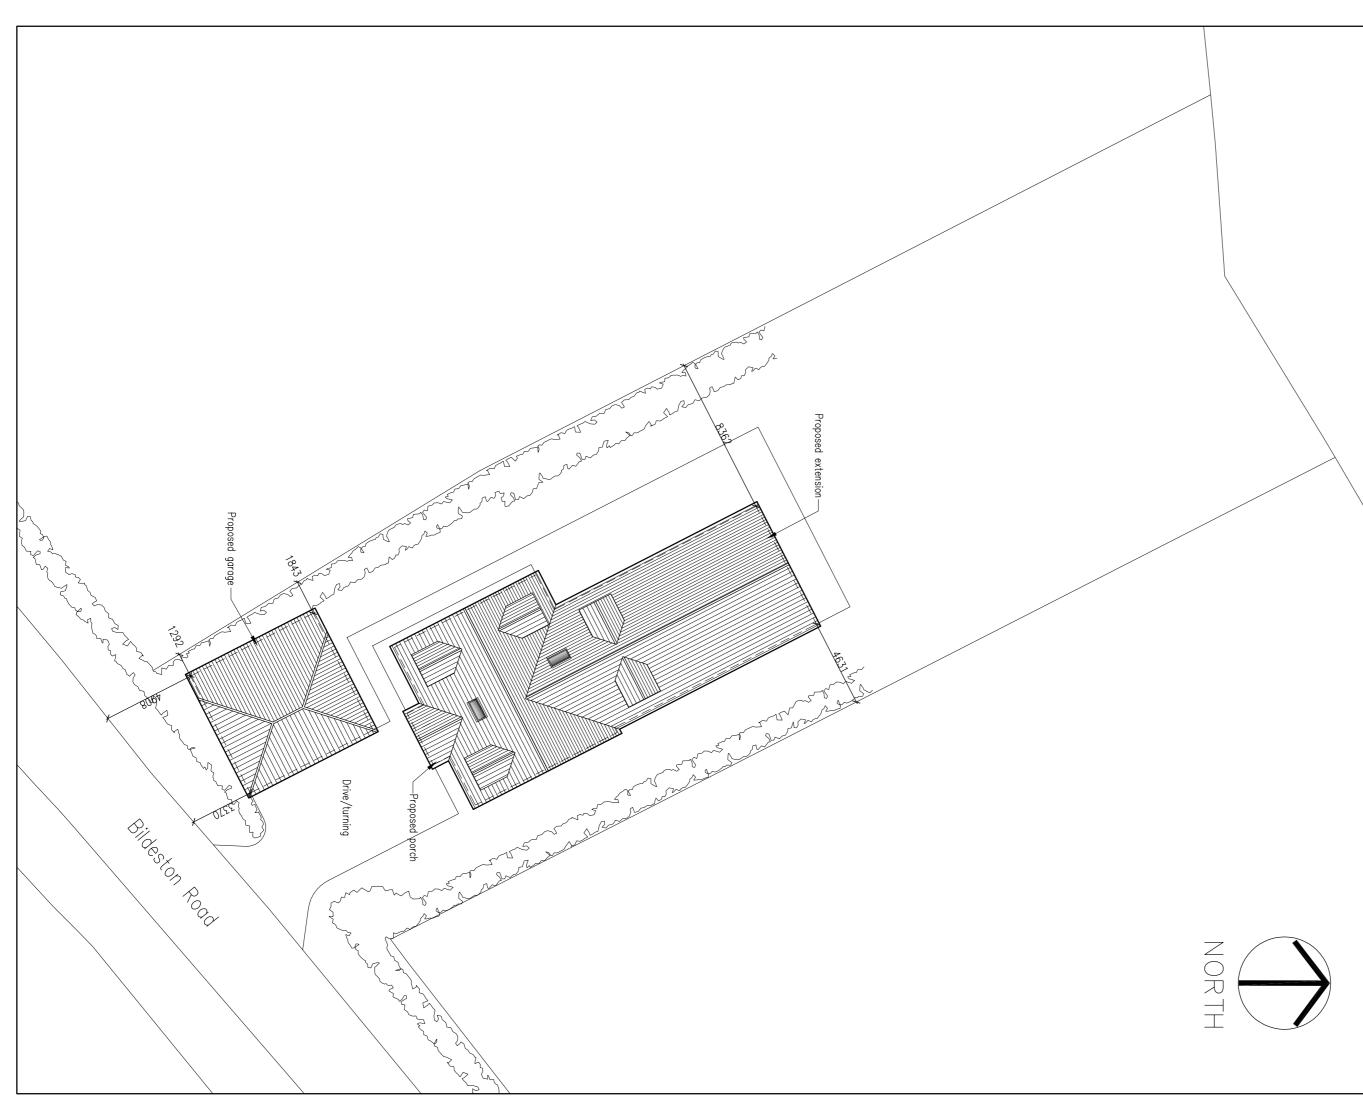

TIM MOLL ARCHITECTURE Suite 10, 9 Station Yard Needham Market Suffolk IP6 8SA T. 01449 708510 M. 07818087280 E. tim@timmollarchitecture.co.uk THE BUNGALOW, BILDESTON ROAD, LITTLE FINBOROUGH, STOWMARKET, IP14 2LE PROPOSED PROPOSED SCALE CH 2021 AS SHOWN @ A1 DRAWING NUMBER AS SHOWN @ A1 AS SHOWN @ A1 DRAWING NUMBER MJM THIS DRAWING.
