

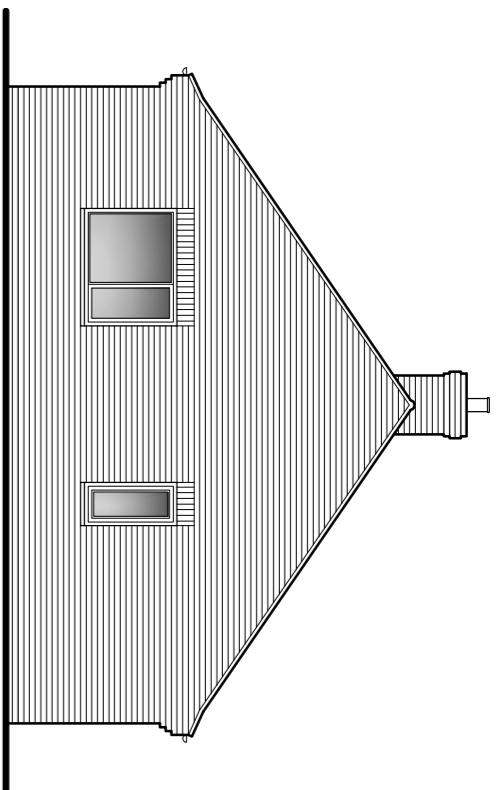


Front Elevation (South East)


Existing Elevations  
Scale: 1:100

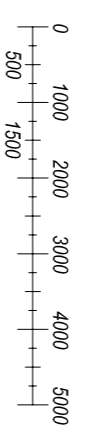


Side Elevation (South West)

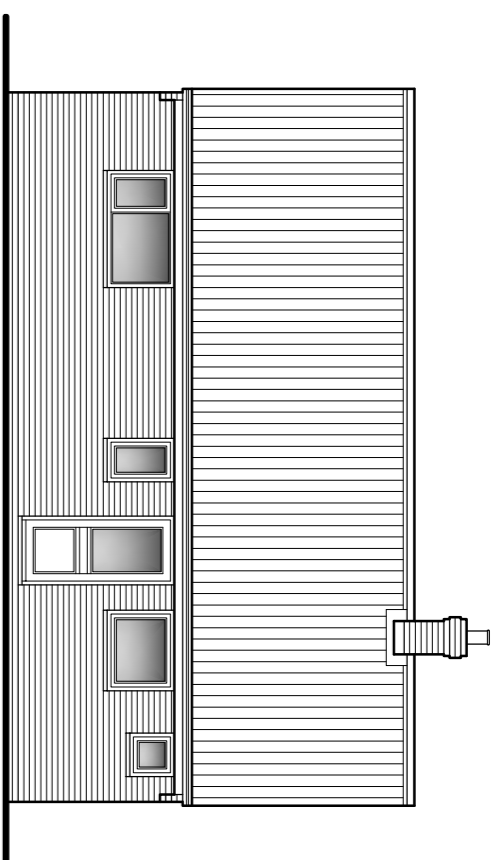



Rear Elevation (North West)

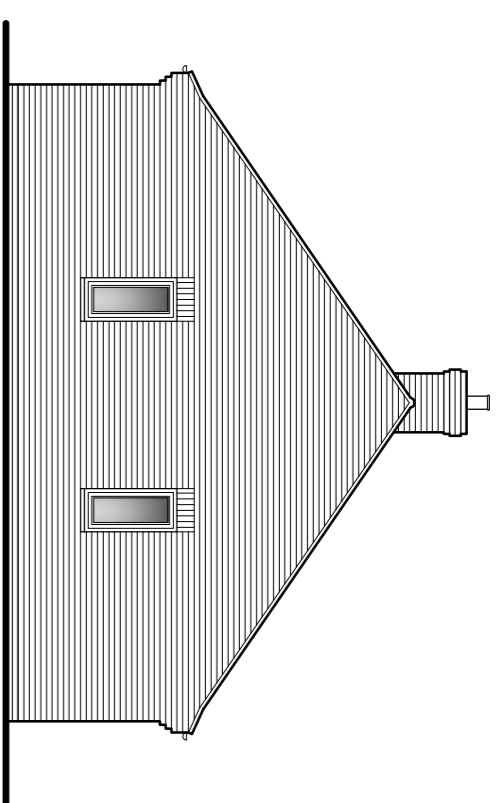



Side Elevation (North East)

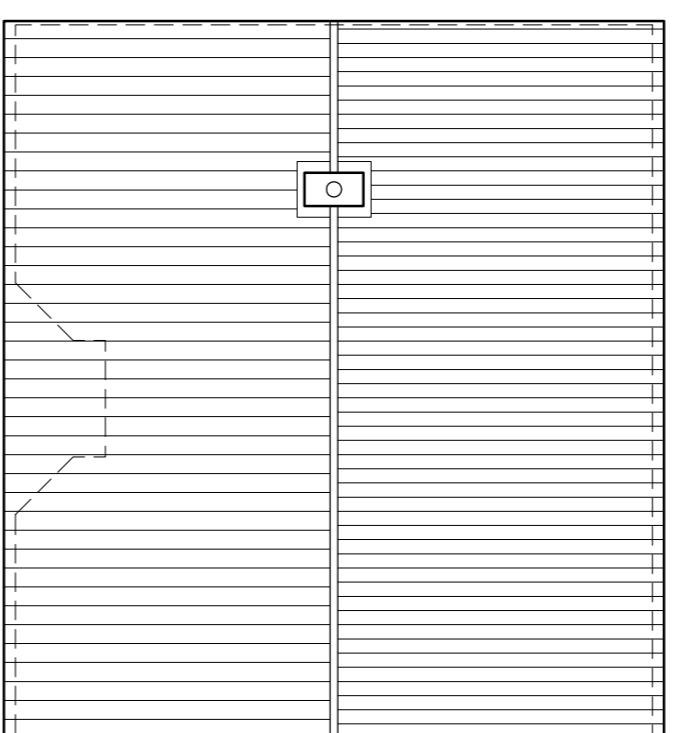



Existing Roof Plan  
Scale: 1:100

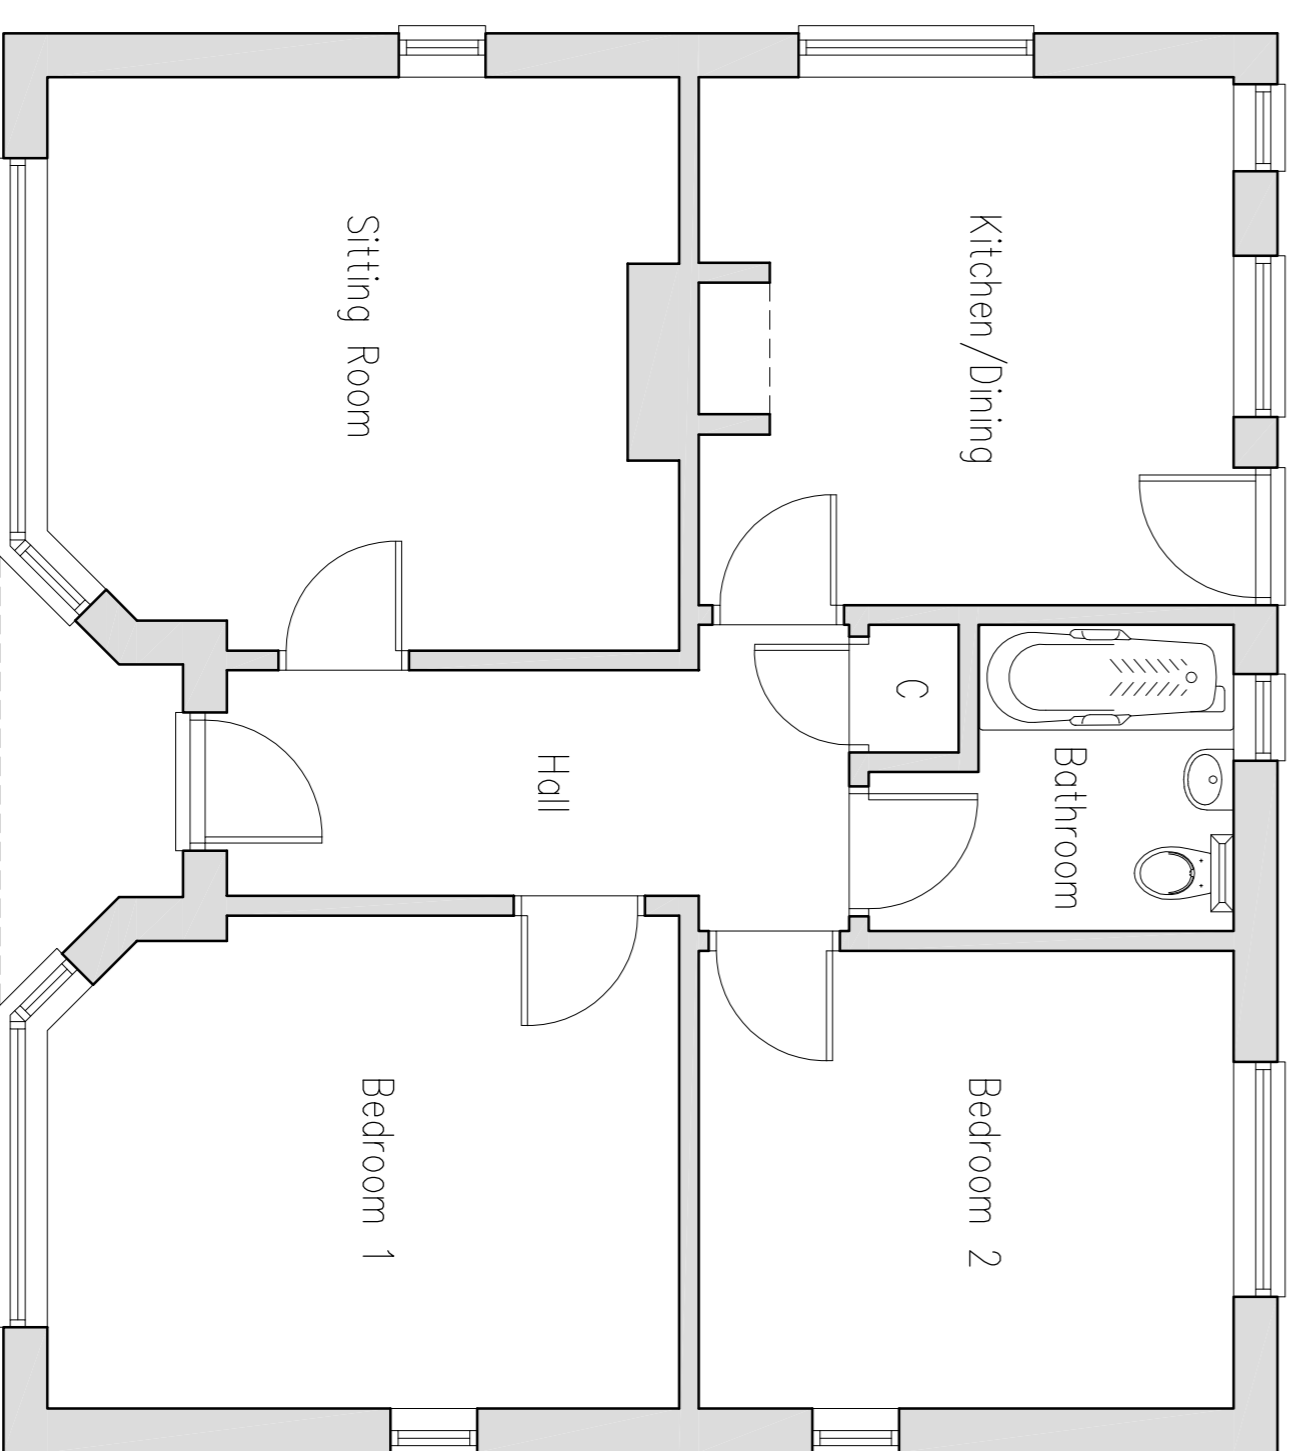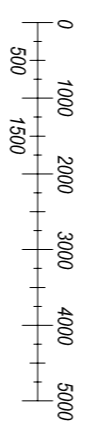


Existing Ground Floor Plan  
Scale: 1:50

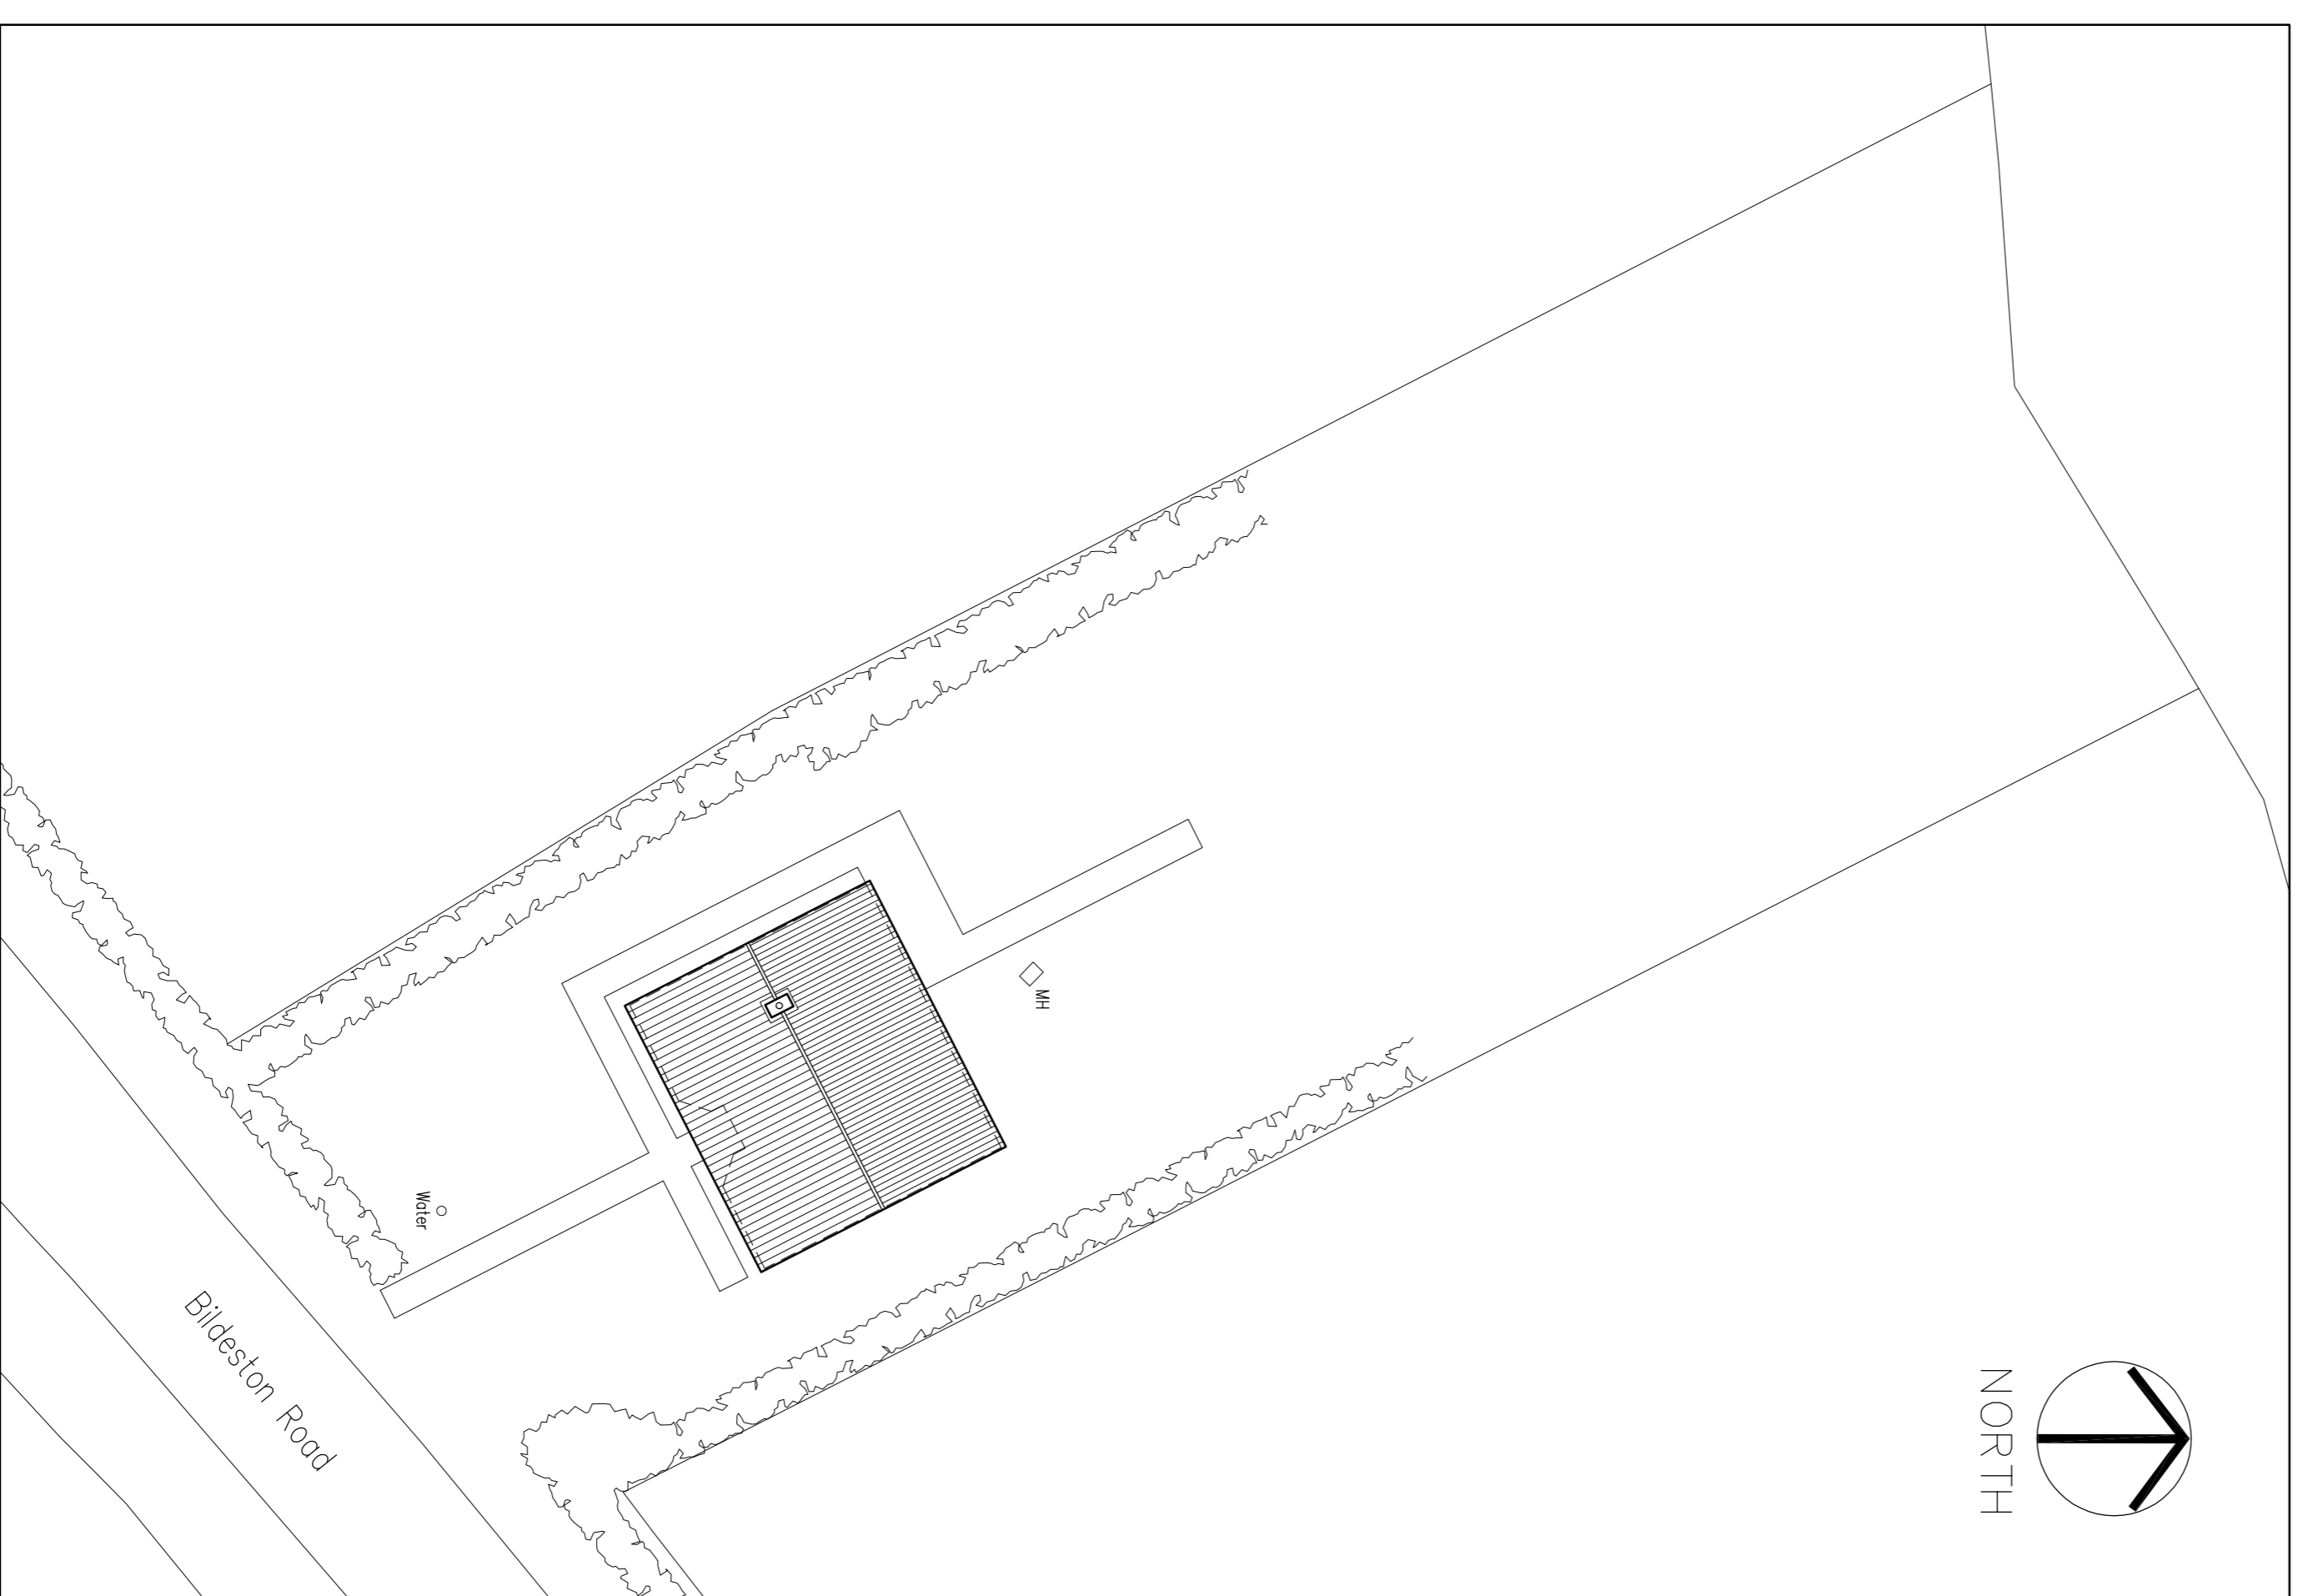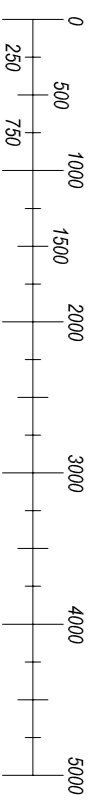

Existing Site Plan  
Scale: 1:200

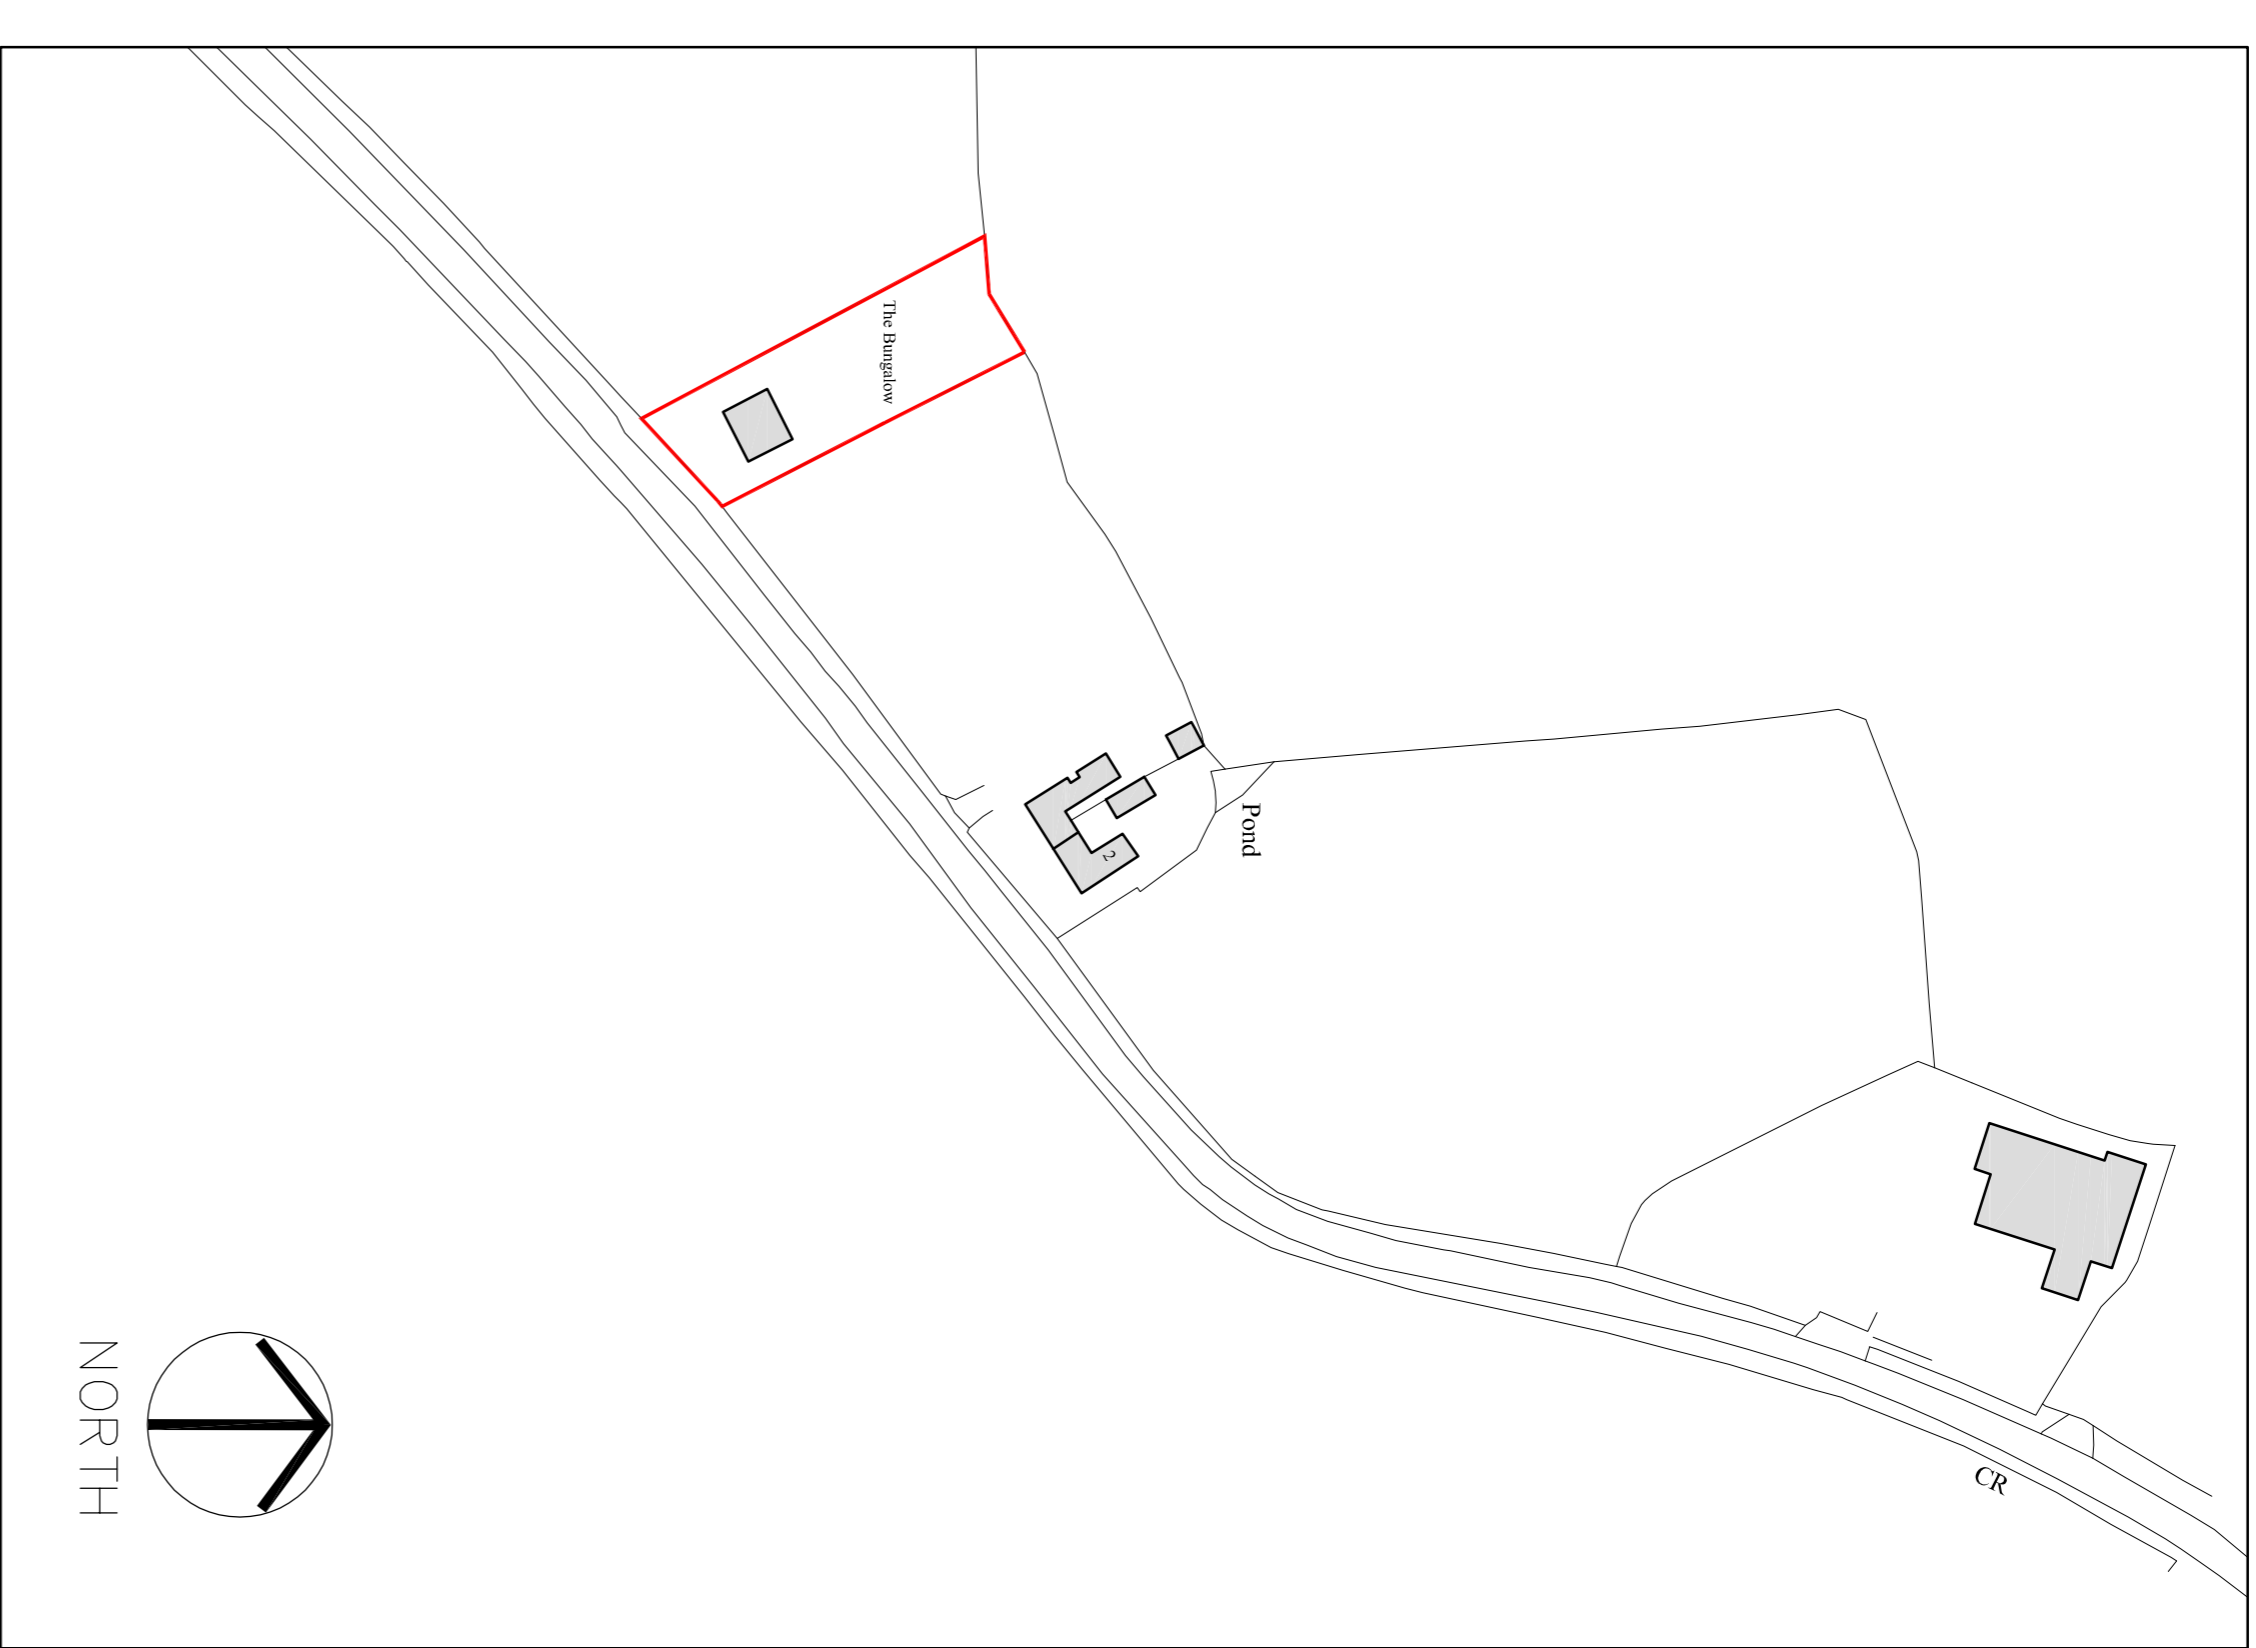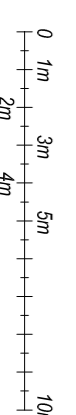

Location Plan  
Scale: 1:1250

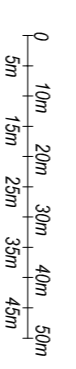

<b>Tim Moll</b> Chartered Architect		TIM MOLL ARCHITECTURE Suite 10, 9 Station Yard Needham Market Needham, IP14 2LE T. 01449 708510 M. 07918087280 E. tim@timmollarchitecture.co.uk	
CLIENTS	<b>MR &amp; MRS Walton</b>	JOB	---
JOB LOCATION	<b>THE BUNGALOW, BILDESTON ROAD, LITTLE FIMBOROUGH, STOWMARKET, IP14 2LE</b>	DATE	MARCH 2021
JOB DESCRIPTION	<b>EXTENSION &amp; ALTERATIONS</b>	SCALE	AS SHOWN @ A1
DRAWING	EXISTING	DRAWING NUMBER	.01
DATE	MARCH 2021	DESIGNED BY	MJM

COPYRIGHT TIM MOLL ARCHITECTURE ALL DIMENSIONS ARE TO BE MEASURED ON SITE AND NOT SCALED FROM THIS DRAWING.