


20

Existing South East Elevation

0 1m 5m 10m
 scale 1:100

15

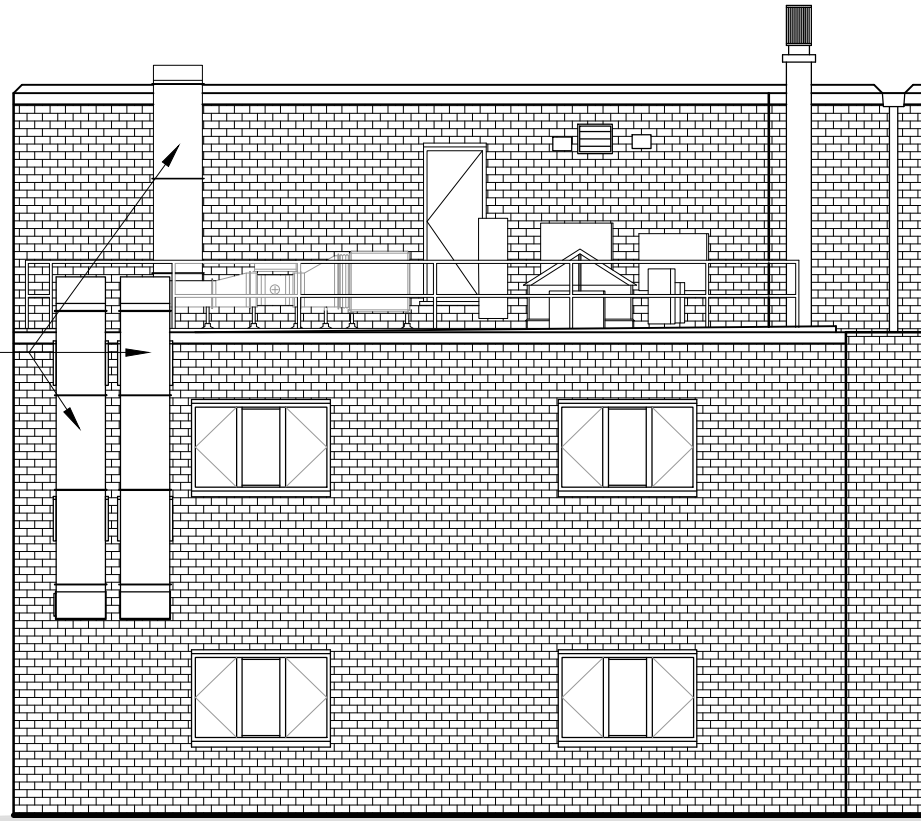

All exposed ducts to be powder coated - Black

10

Proposed South East Elevation

0 1m 5m 10m
 scale 1:100

05



C7 Architects LTD
 PM House
 Riverway Industrial Estate
 Peasmarsh
 Surrey
 GU3 1LZ
 E: info@c7architects.com
 T: 01483 422 220
 c7architects.com

This drawing is copyright. All dimensions shown are indicative. These drawings are for planning purposes only and are not to be used for construction purposes

Balance Cafe 31601- Balance

Site Address:	42 Lower Marsh, Lambeth, London, SE1 7RG	Date:	23.02.2021
Drawing name:	Existing & Proposed Elevations	Scale:	1:100 @ A3
Drawing No:	31601-P-303	Drawn/ Checked:	LF PF
Revision:	C		