

20


15

10

05

Existing Roof Plan

Proposed Roof Plan

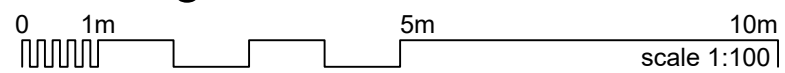

C7 Architects LTD

PM House
 Riverway Industrial Estate
 Peasmarsh
 Surrey
 GU3 1LZ

E: info@c7architects.com
 T: 01483 422 220
c7architects.com

This drawing is copyright. All dimensions shown are indicative. These drawings are for planning purposes only and are not to be used for construction purposes

Balance Cafe

31601- Balance

Site Address: 42 Lower Marsh, Lambeth, London, SE1 7RG
 Drawing name: Existing & Proposed Roof Plan
 Drawing No: 31601-P-004
 Revision: E

Date: 23.02.2021
 Scale: 1:100 @ A3
 Drawn/ Checked: LF PF

