






Front Elevation to Langside Rd As Existing 1:100

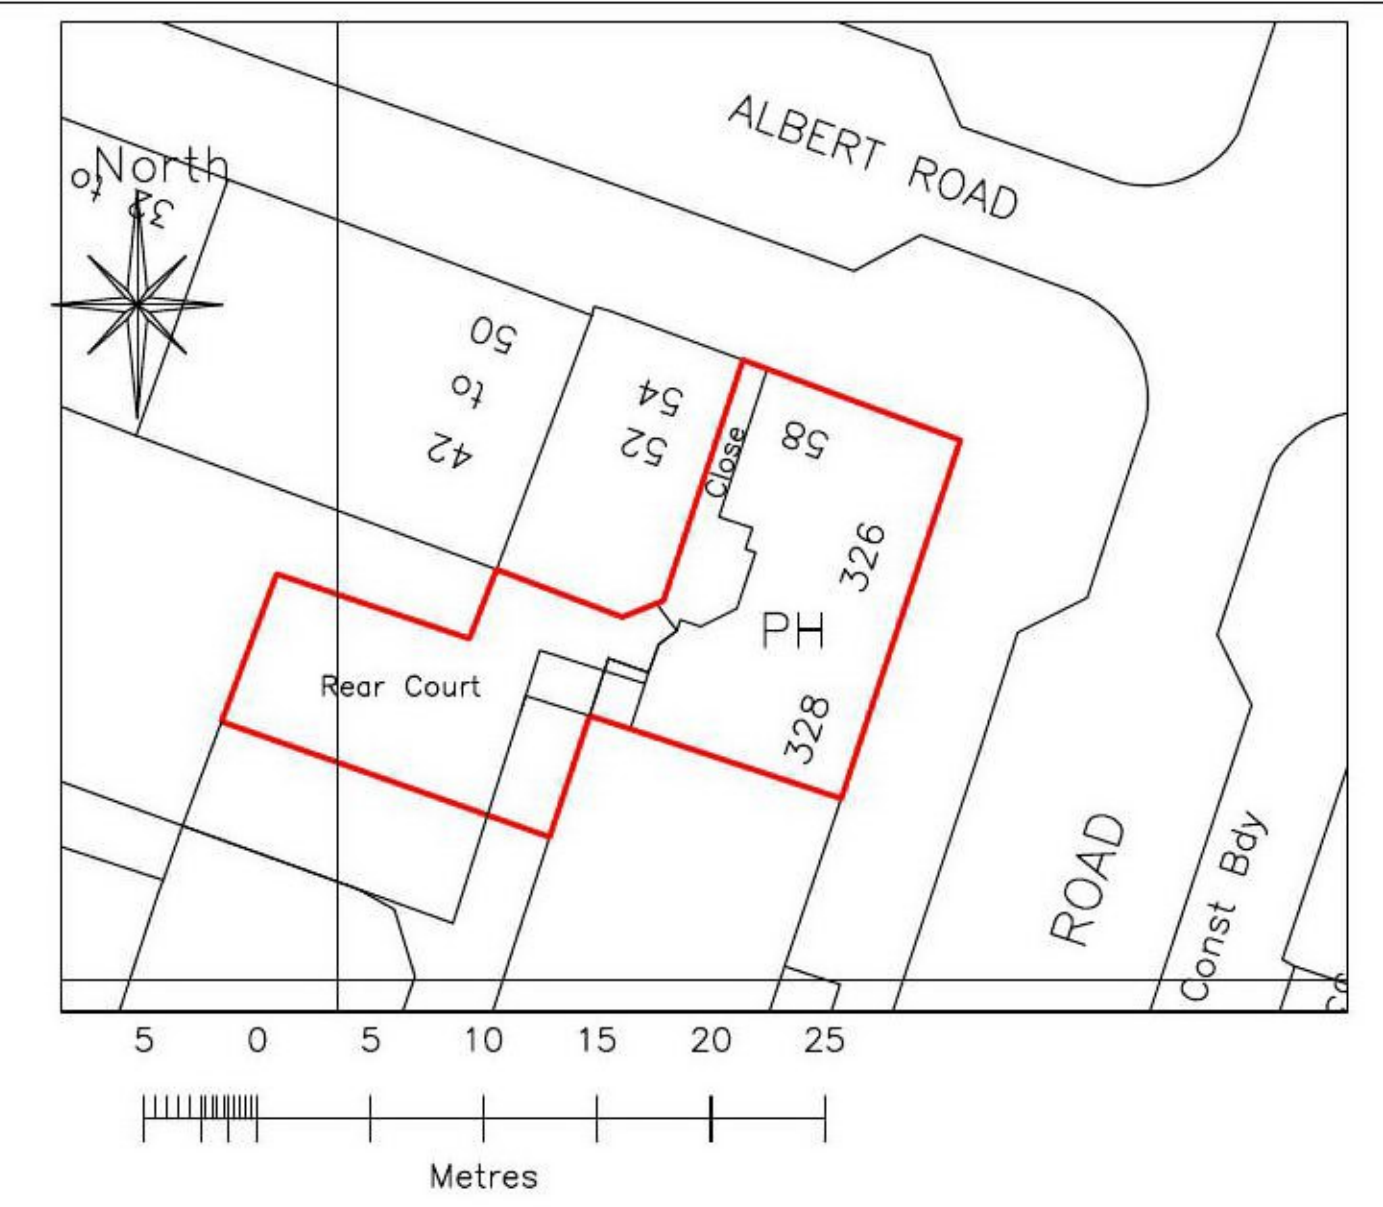

Front Elevation to Albert Rd As Existing 1:100

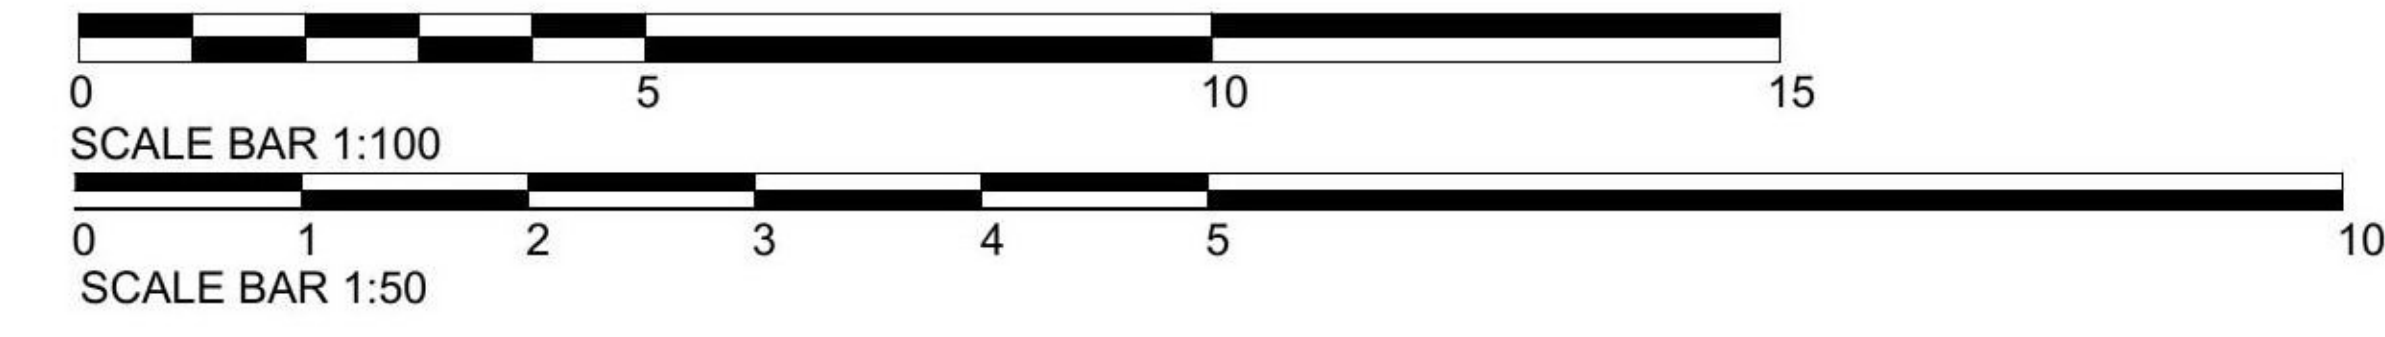


Block Plan 1:200

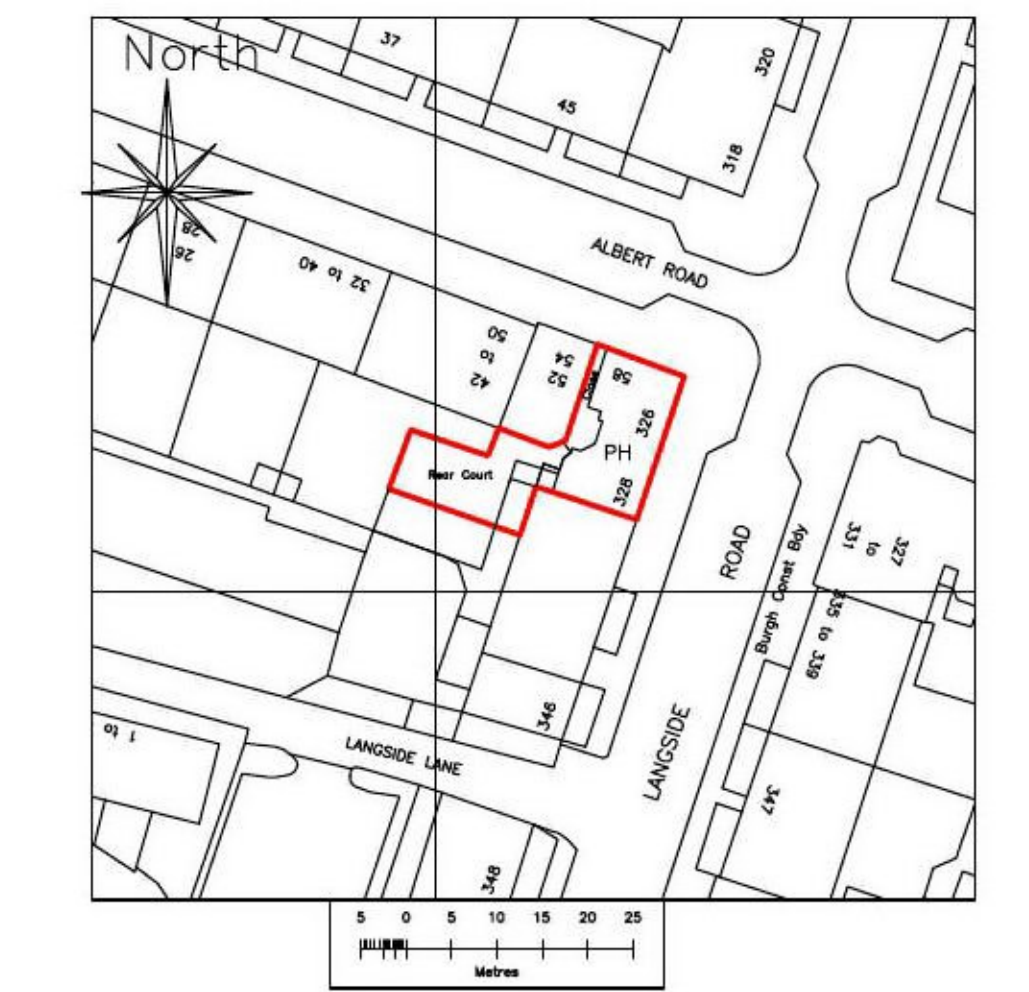


Location Plan 1:1250

© Crown Copyright and database right 2021
 Ordnance Survey License 100048957
 Serial No 206356
 Reproduction in whole or in part is prohibited
 without the prior permission of Ordnance Survey

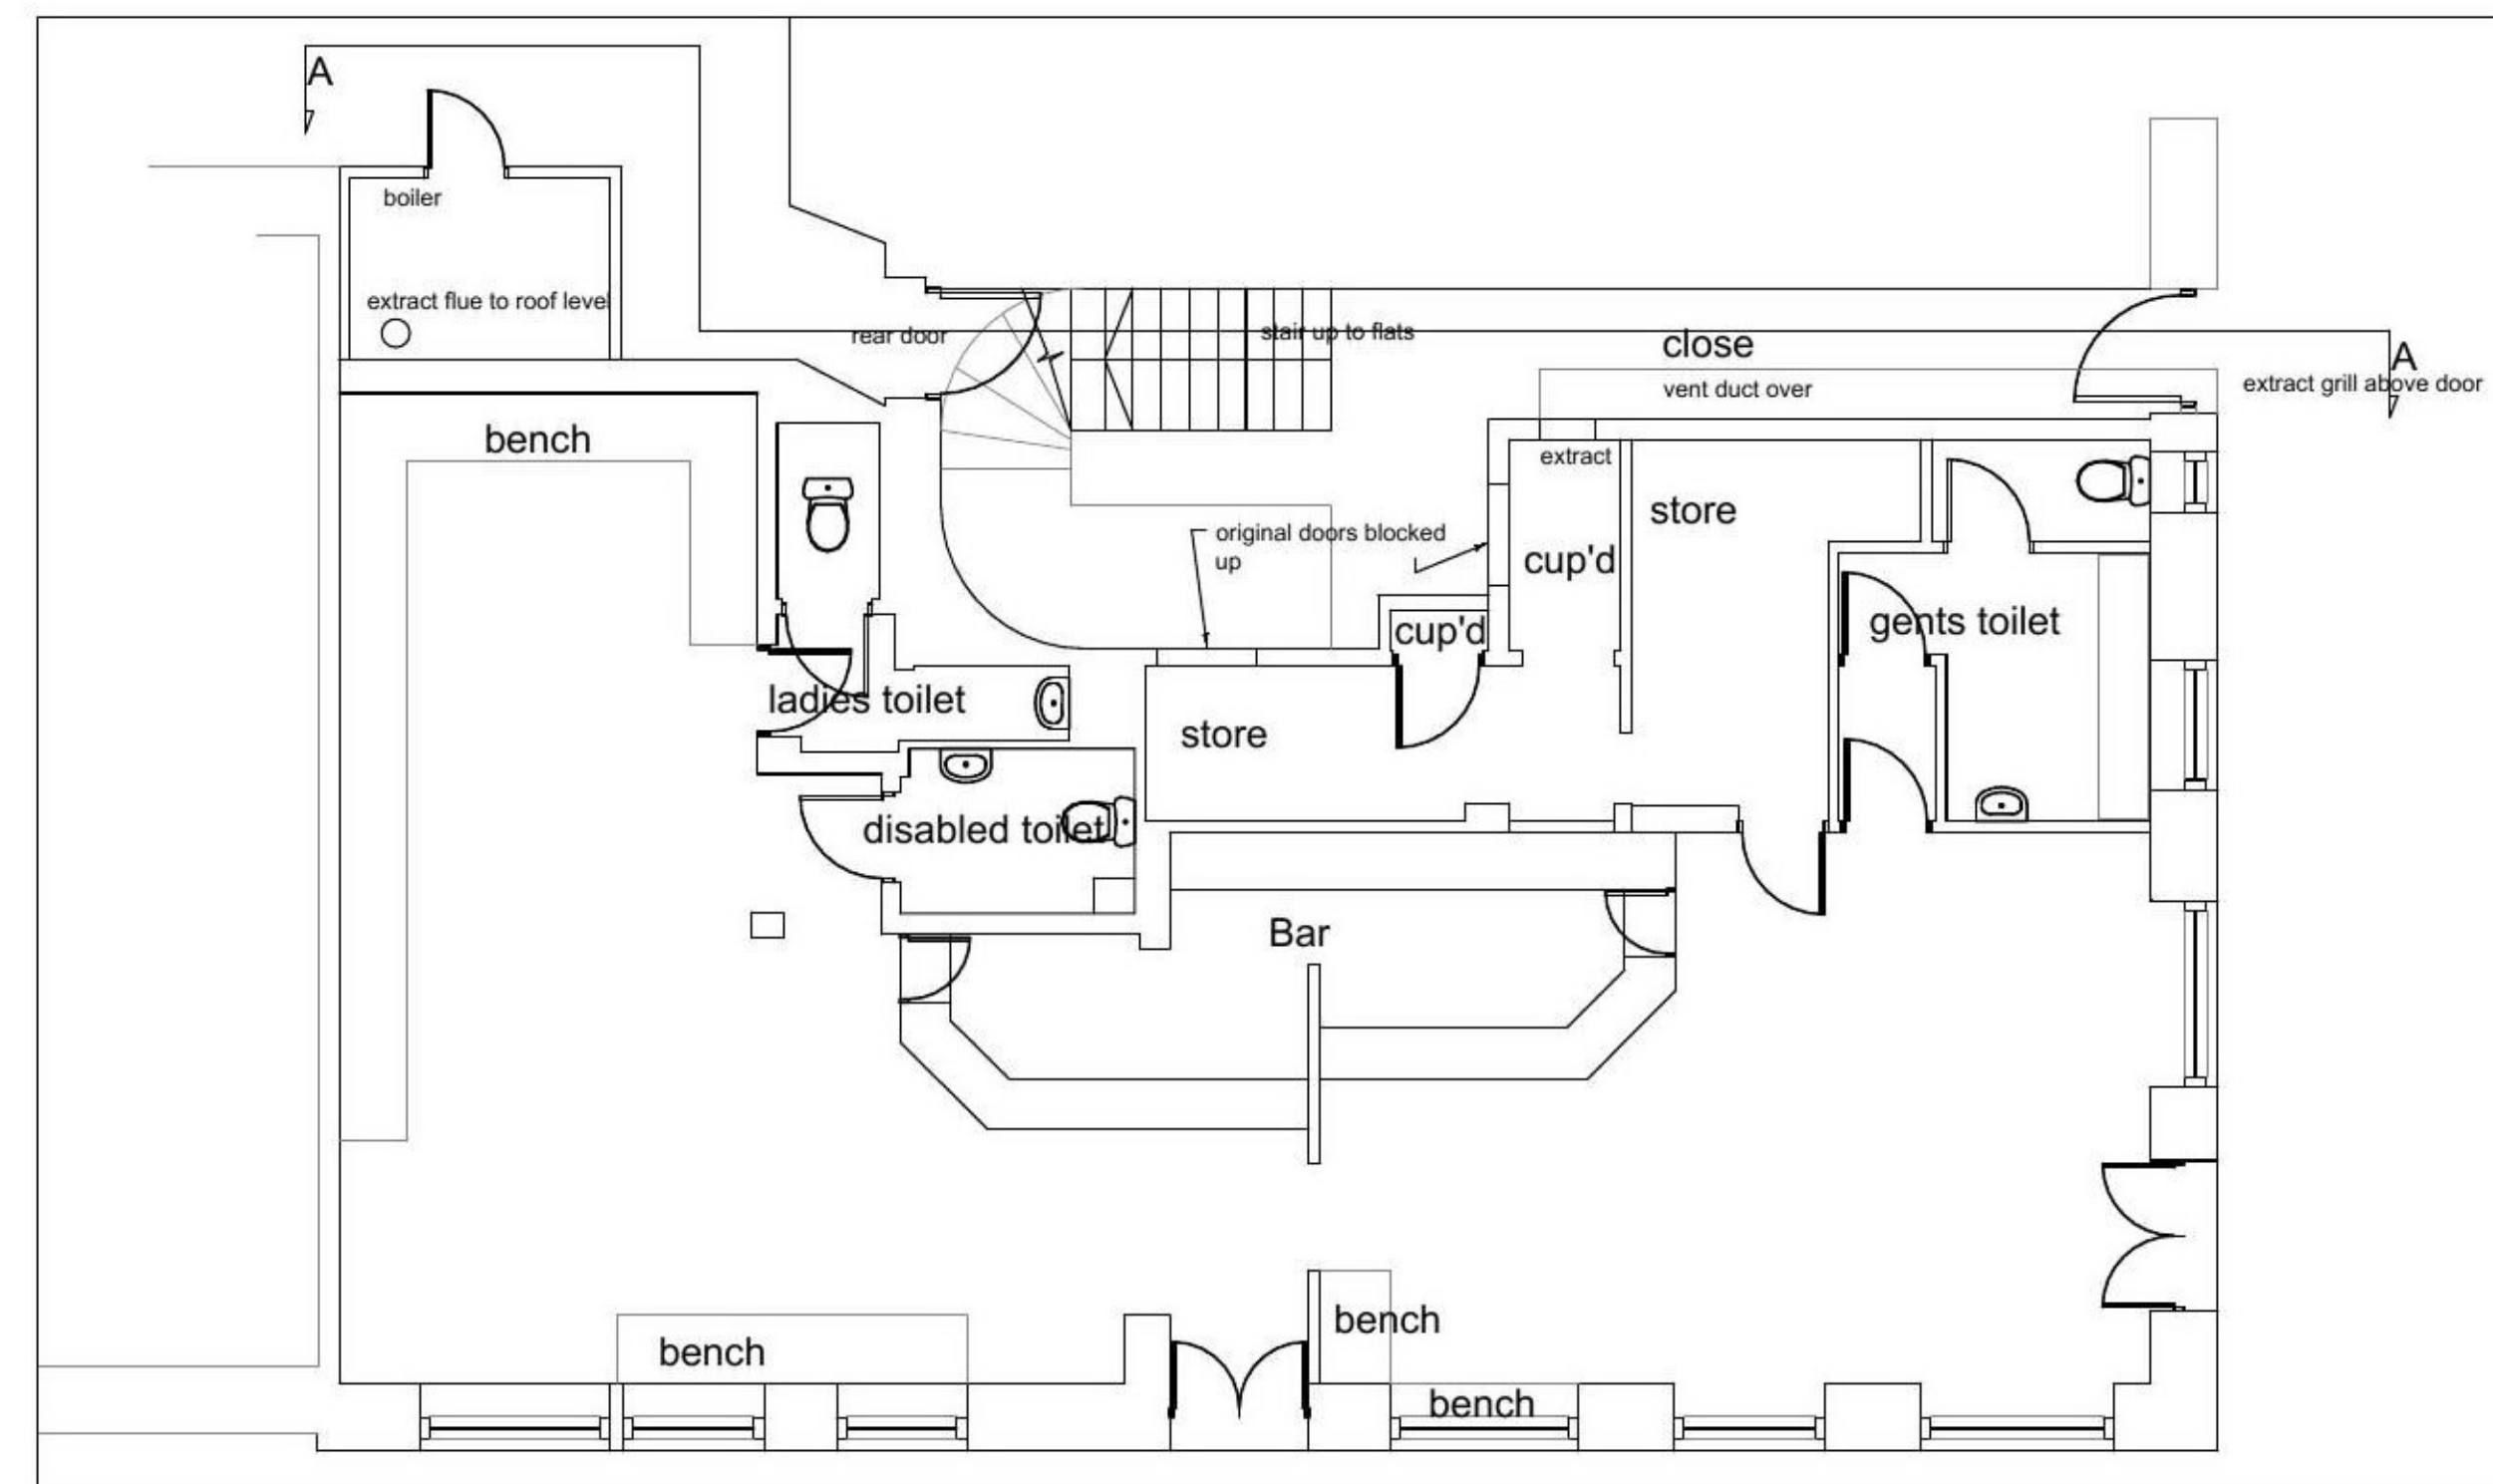


Floor Plan As Existing 1:100

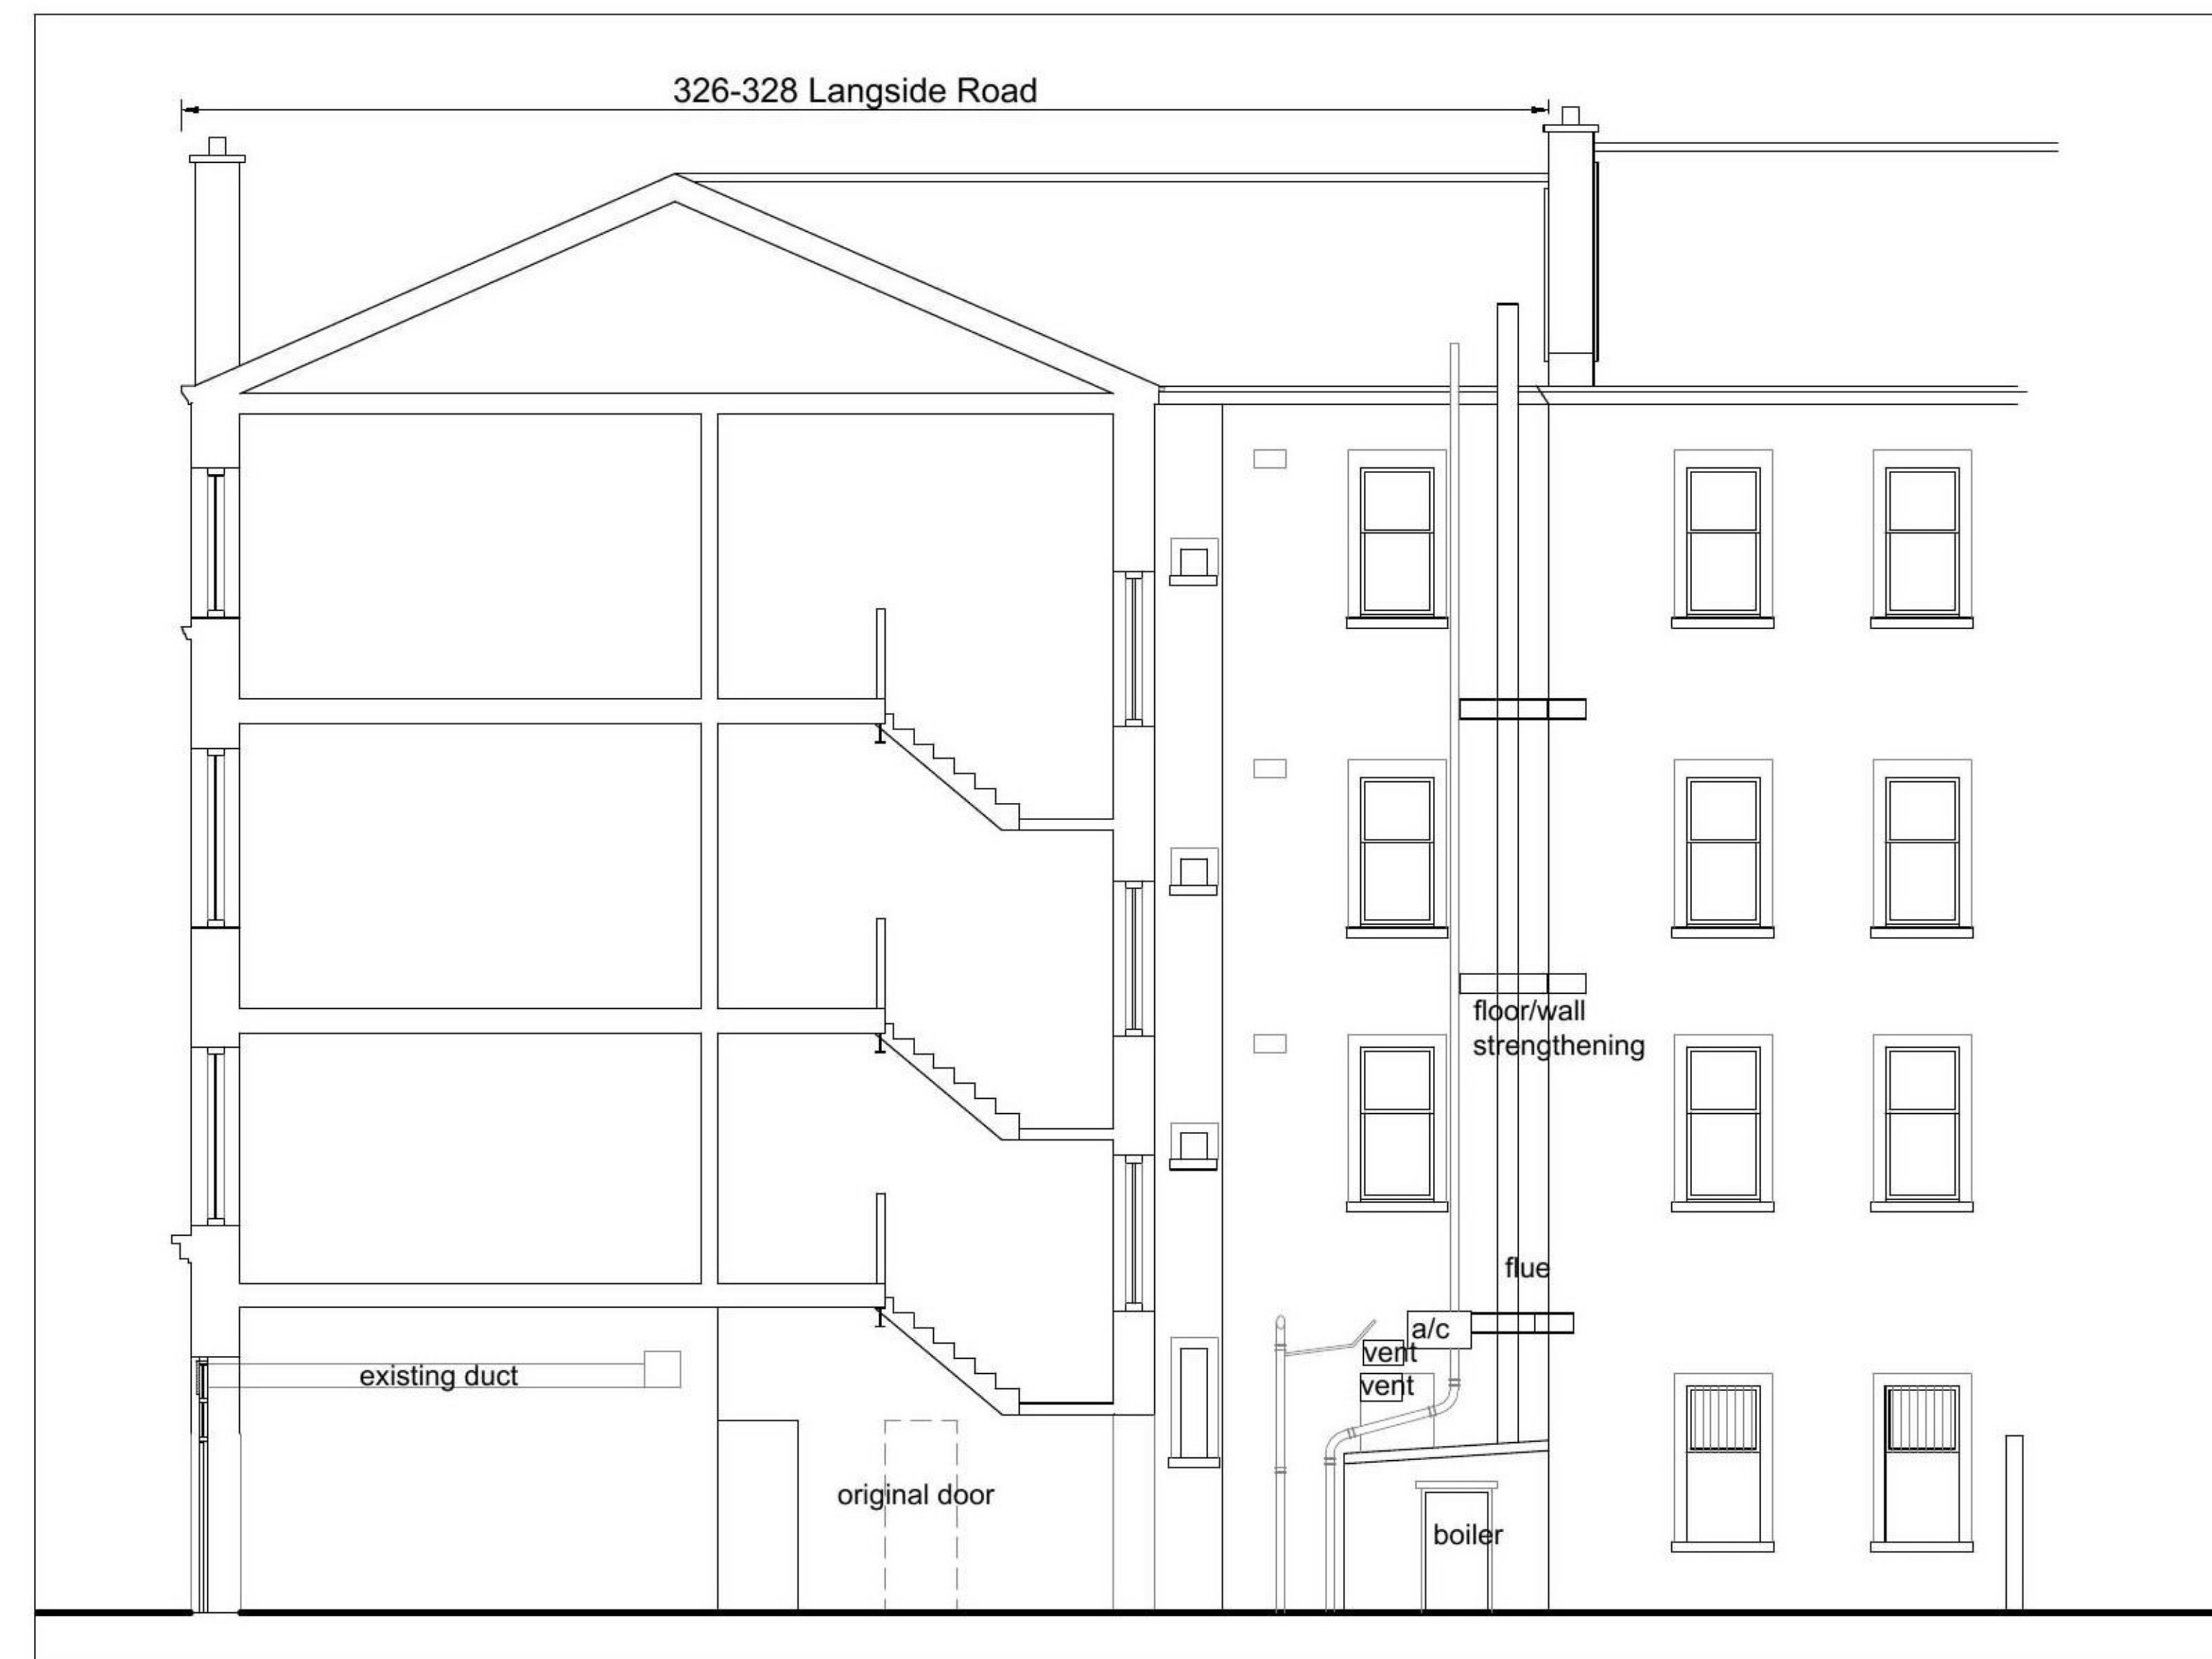

Section A-A As Existing 1:100

Rev A 16-3-21 Common parts outlined in red, Section added

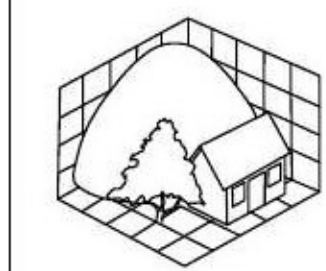

Lorne Consultants
 ARCHITECTURAL DESIGN

Hollywood Property Ltd
 58 Albert Rd
 Glasgow
 G42 8DN

Title Proposed Restaurant
 Existing Plans, Section & Elevations

As noted	Feb 21	dwg no. - PL01A
----------	--------	-----------------

Lorne Consultants
 81 Hawthorn Crescent
 Garnieland, Erskine
 PA8 7BY