




Ground Floor Plan as Existing

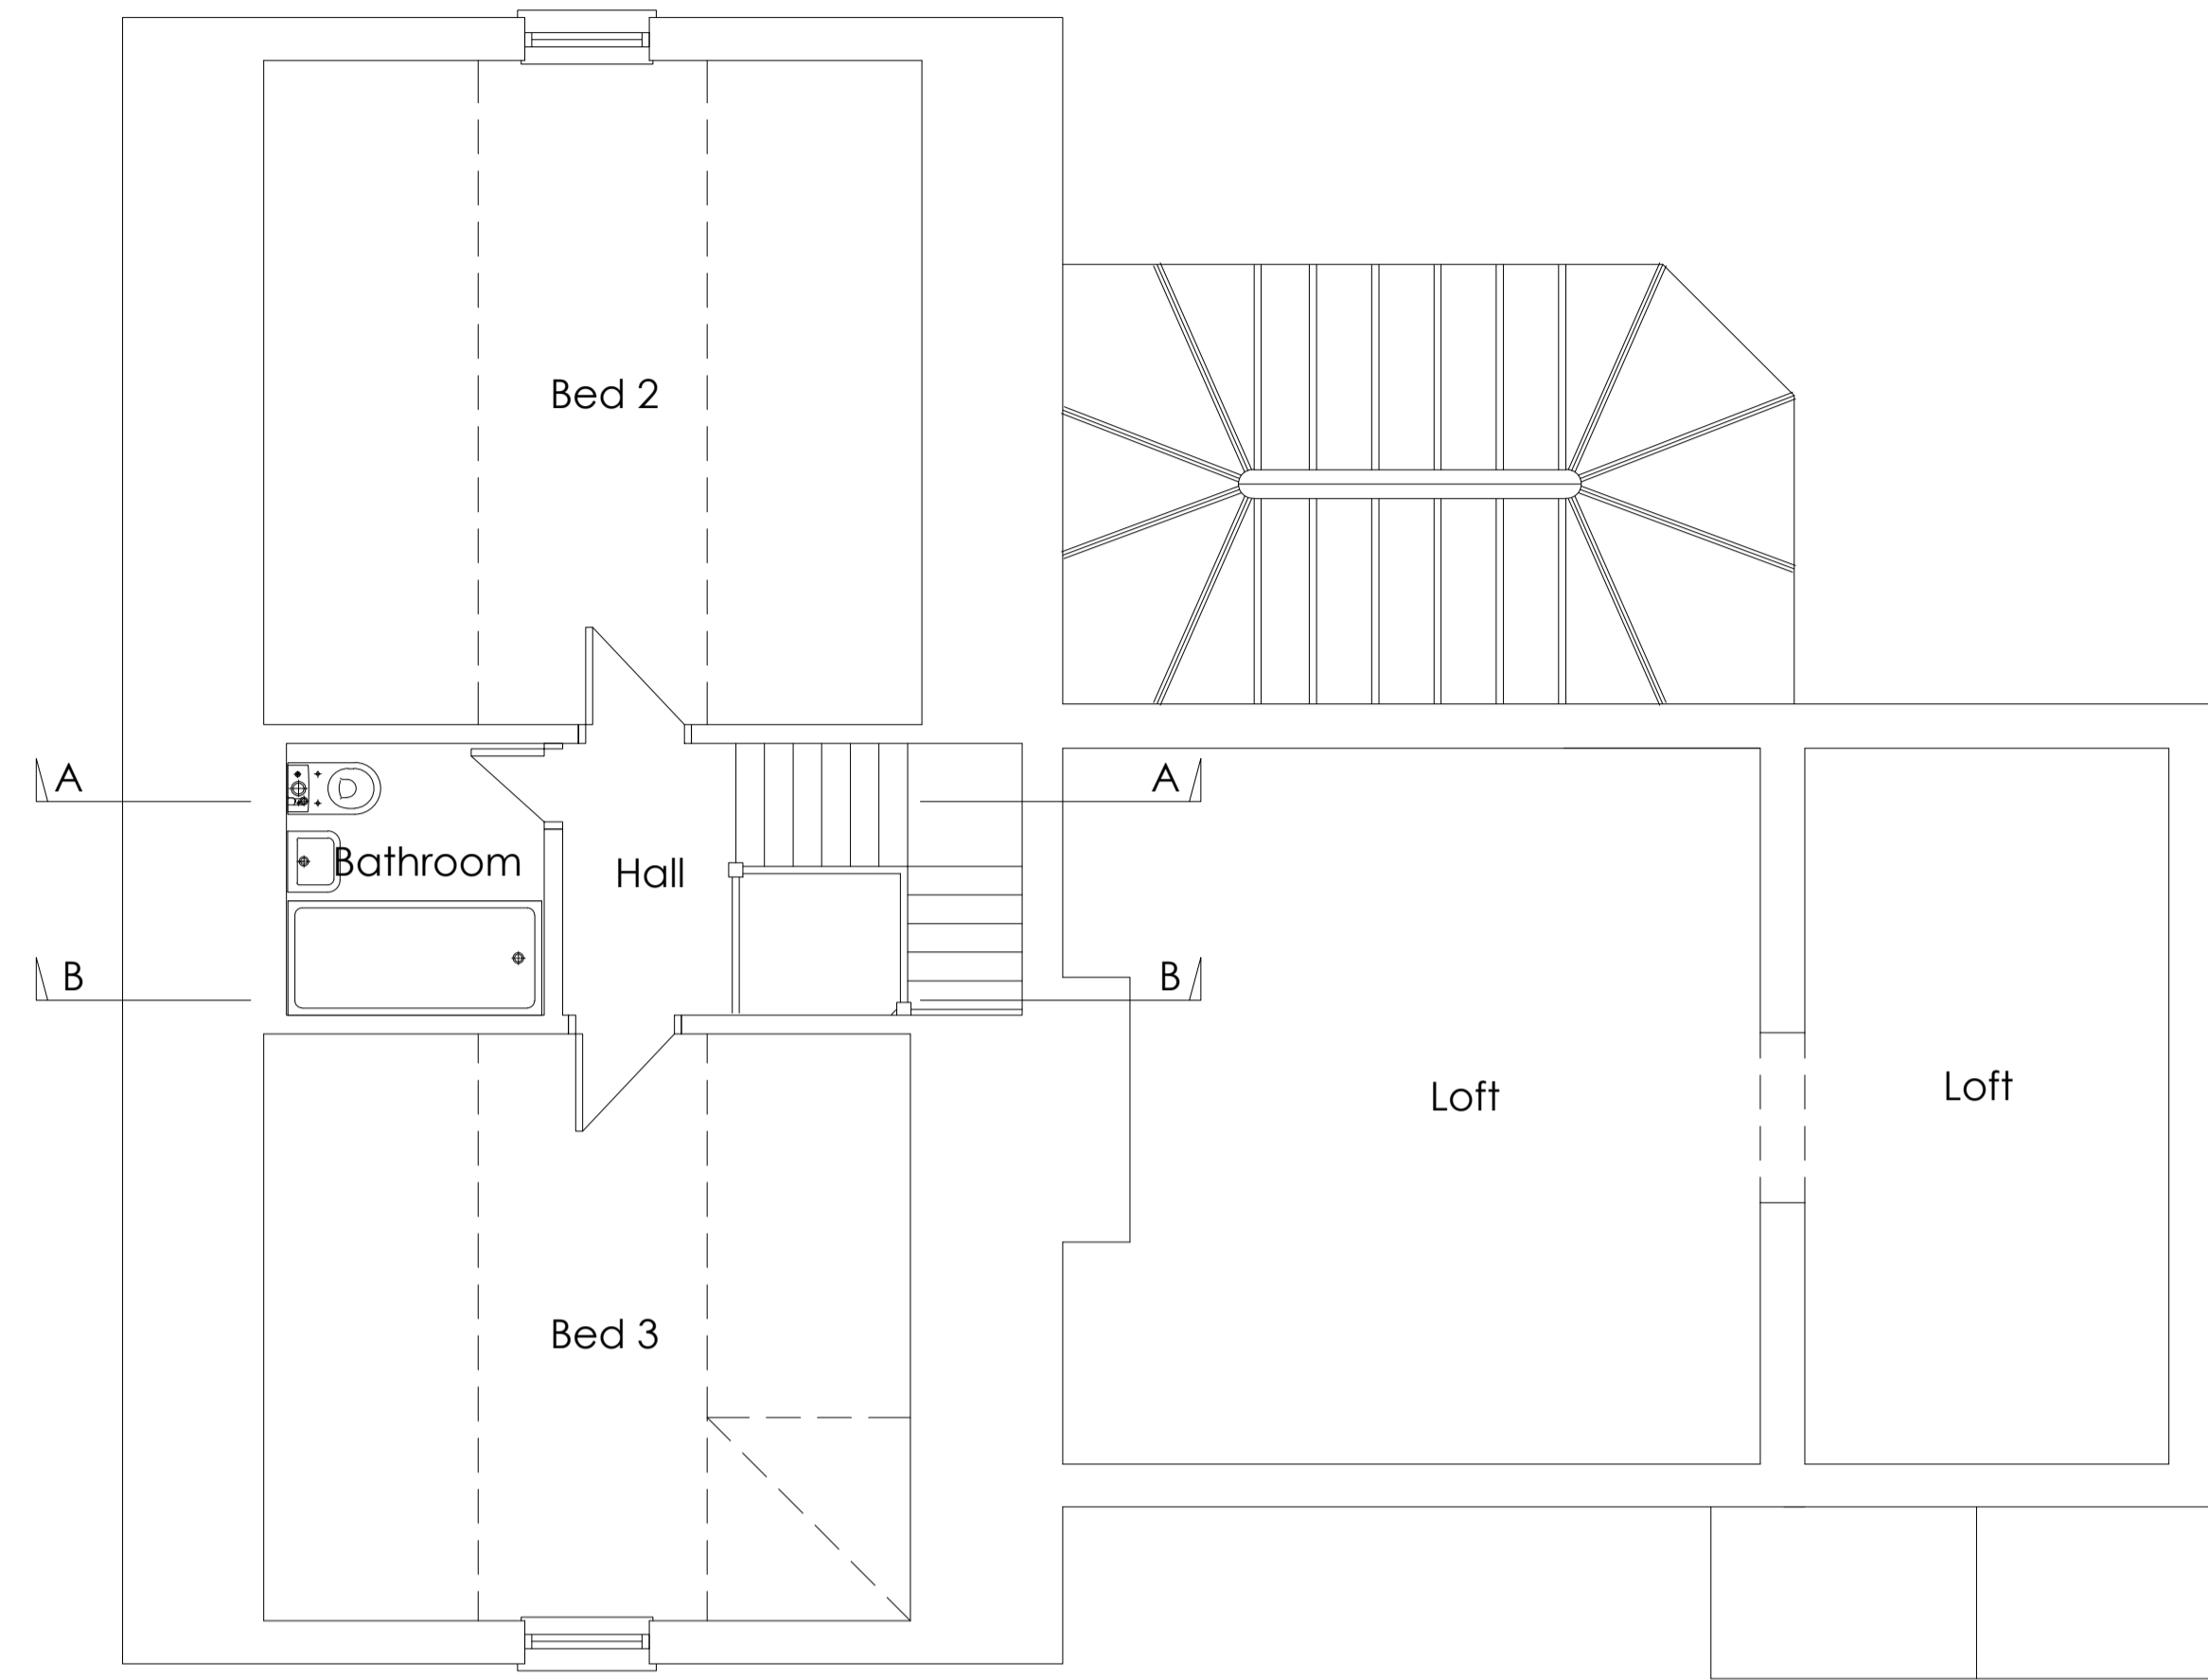

First Floor Plan as Existing

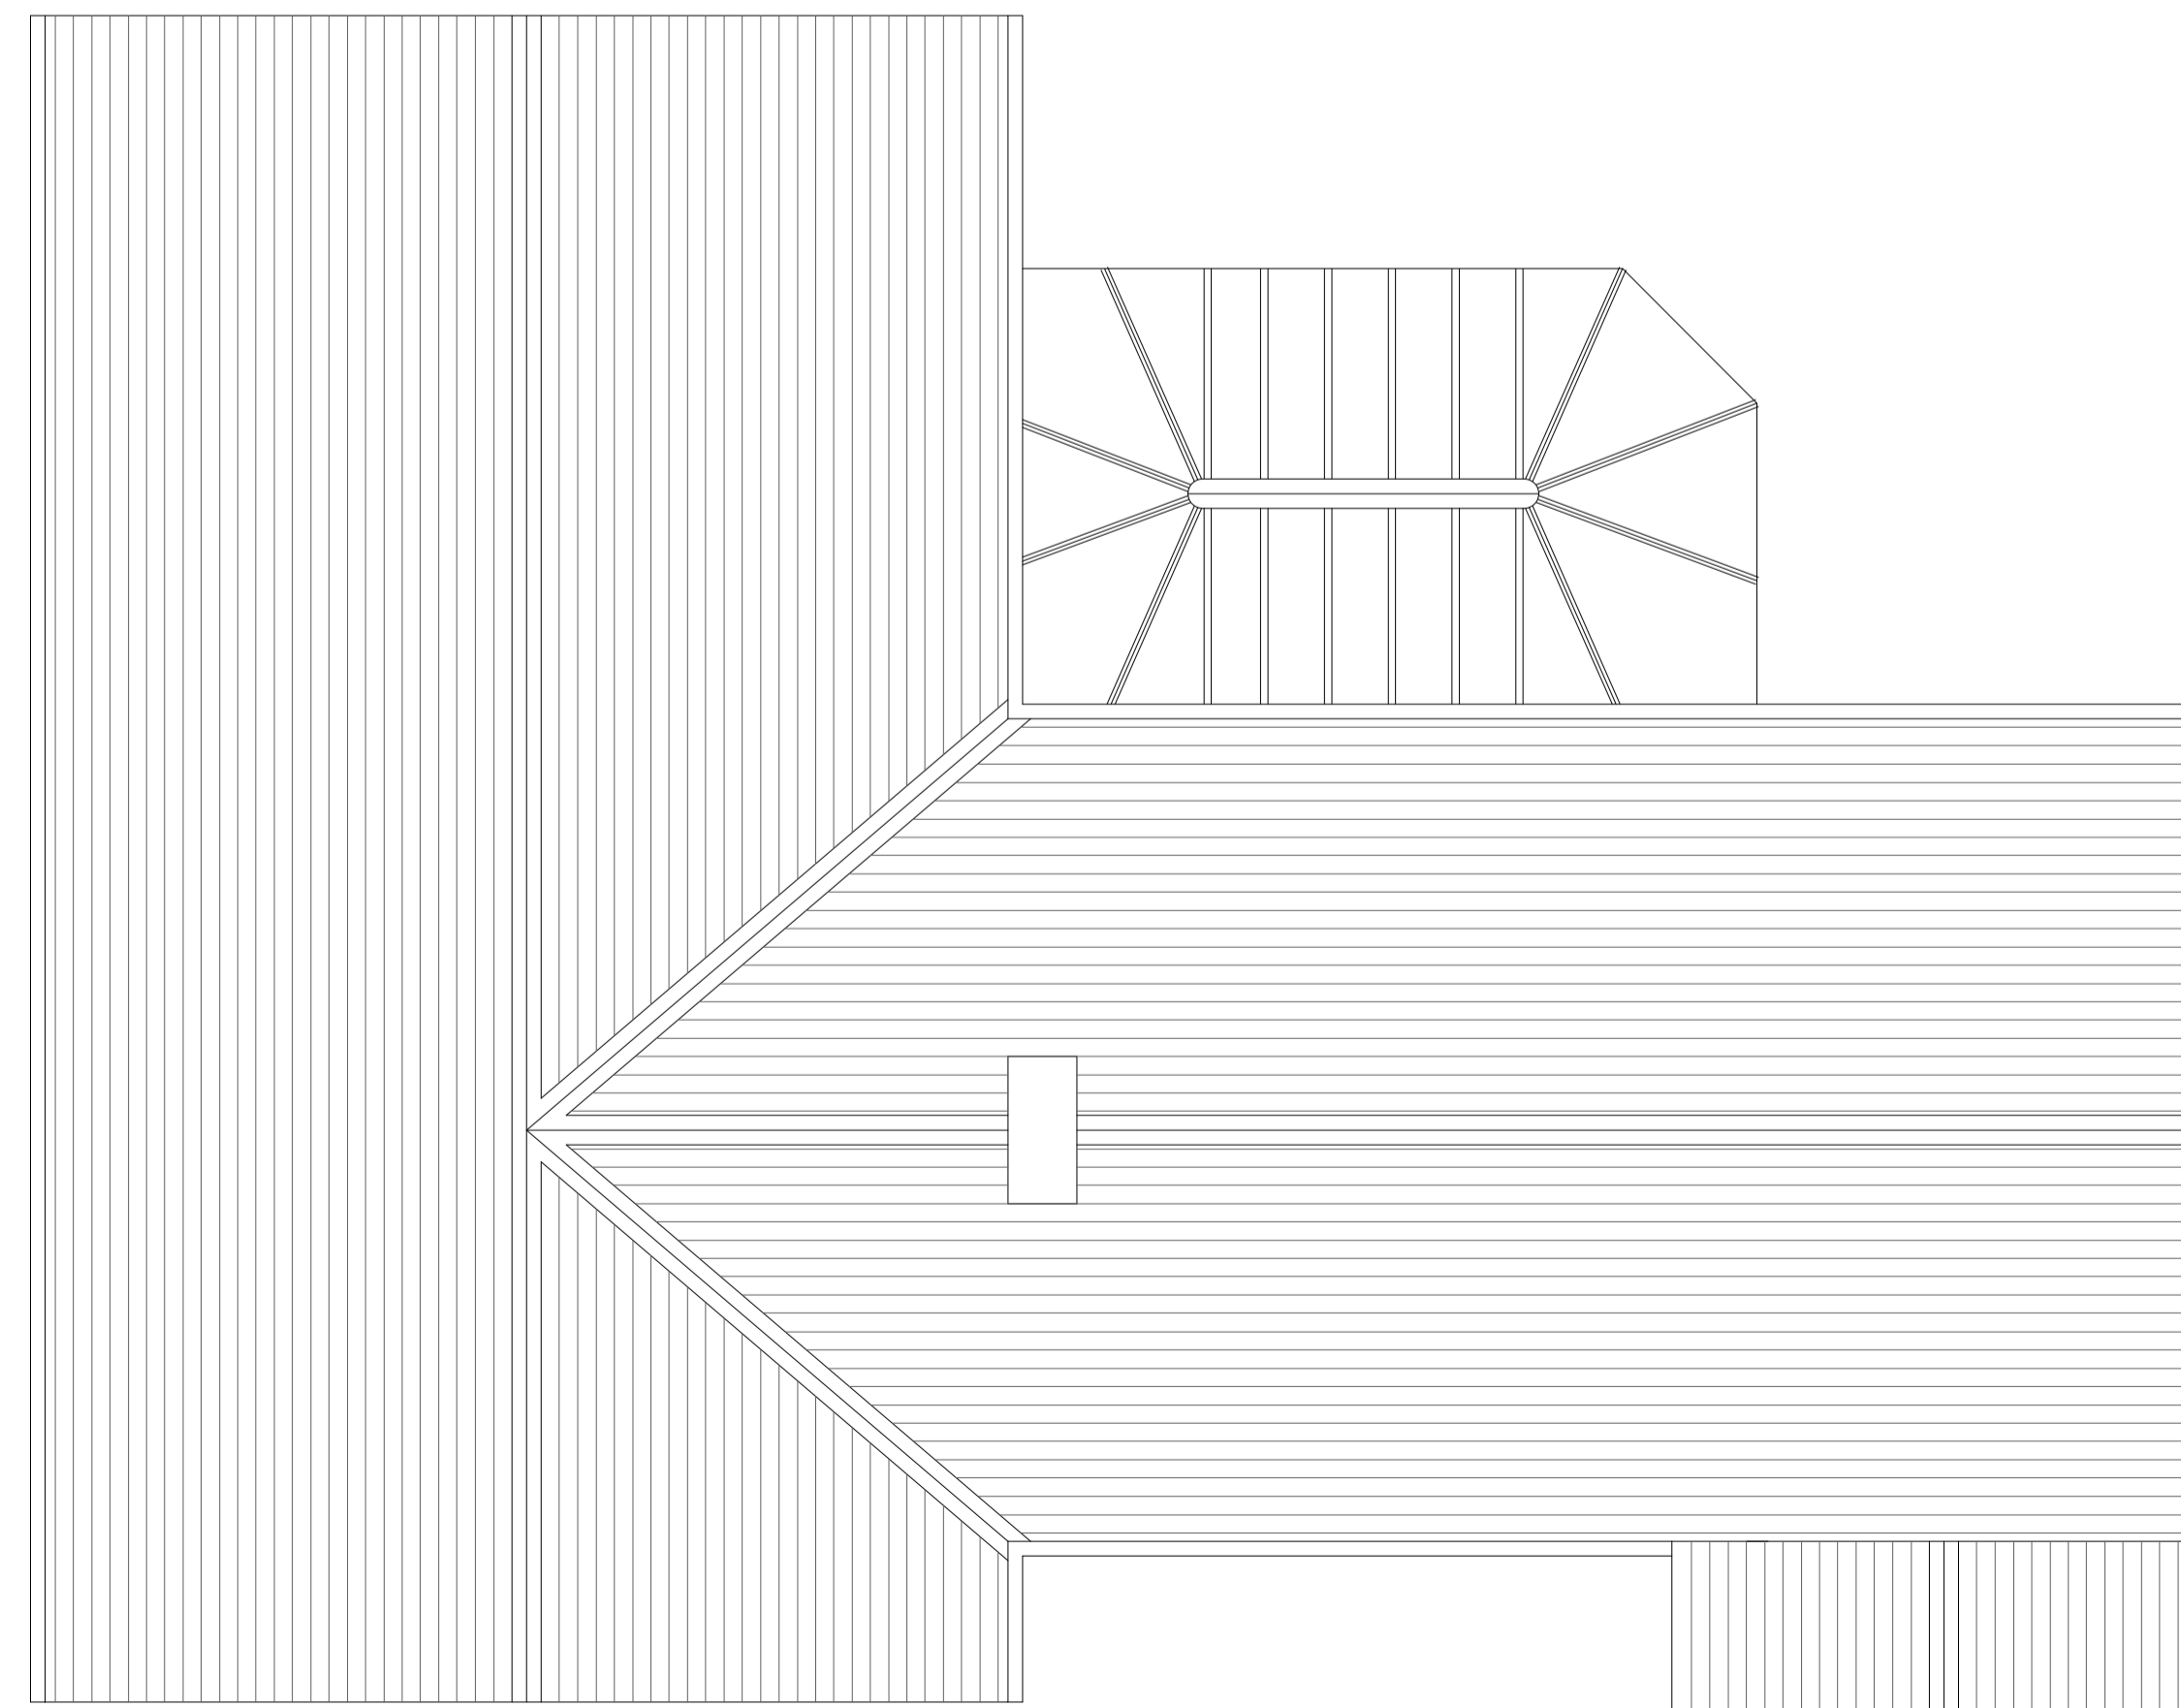


Roof Plan as Existing

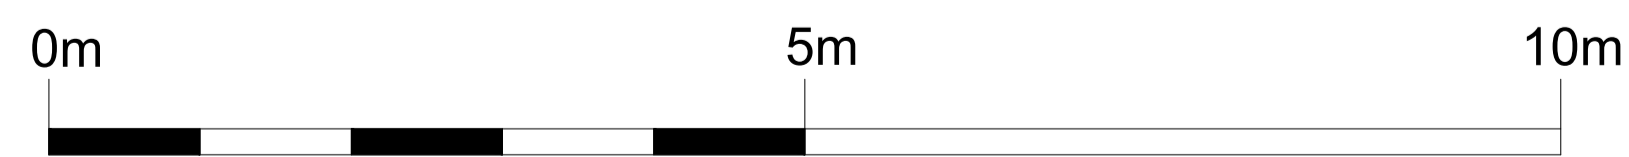

Holbene - Existing Plans Scale 1:50@ A1

- Notes
1. Do not scale from this drawing. If in doubt ask.
 2. Contractor to check all dimensions on site prior to the commencement of works and report any discrepancies to the Architect immediately.
 3. To be read in conjunction with all other drawings, bills and specification documents.
 4. Cross refer to structural engineers design for all structural information.

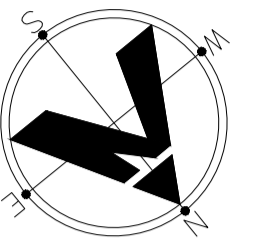

Rev	Date	Description	Rev by	Checked
Status				
PLANNING				
<small>IDP-Scotland - 95 South Woodside Rd - Glasgow - G20 6NT 0141 3629400</small>				
<small>IDP-England - Beaufront Park - Hexham - Northumberland - NE46 4TU 0191 4063100 email: info@idpartnershipgroup.com</small>				
<small>Job / Client</small> Holbene, Stagshaw Road, Corbridge for Mr & Mrs Ferguson				
<small>Drawing Title</small> Existing Plans				
<small>Project Architect</small> ND <small>Drawn by</small> ND <small>Checked by</small> ND				
<small>Scale A1</small> 1:50 @A1 <small>Job Number</small> 1405 <small>Drawing Number</small> L002				
<small>Date</small> 17/02/21				
<small>COPYRIGHT - idpartnership</small>				