



Ground Floor Plan as Proposed

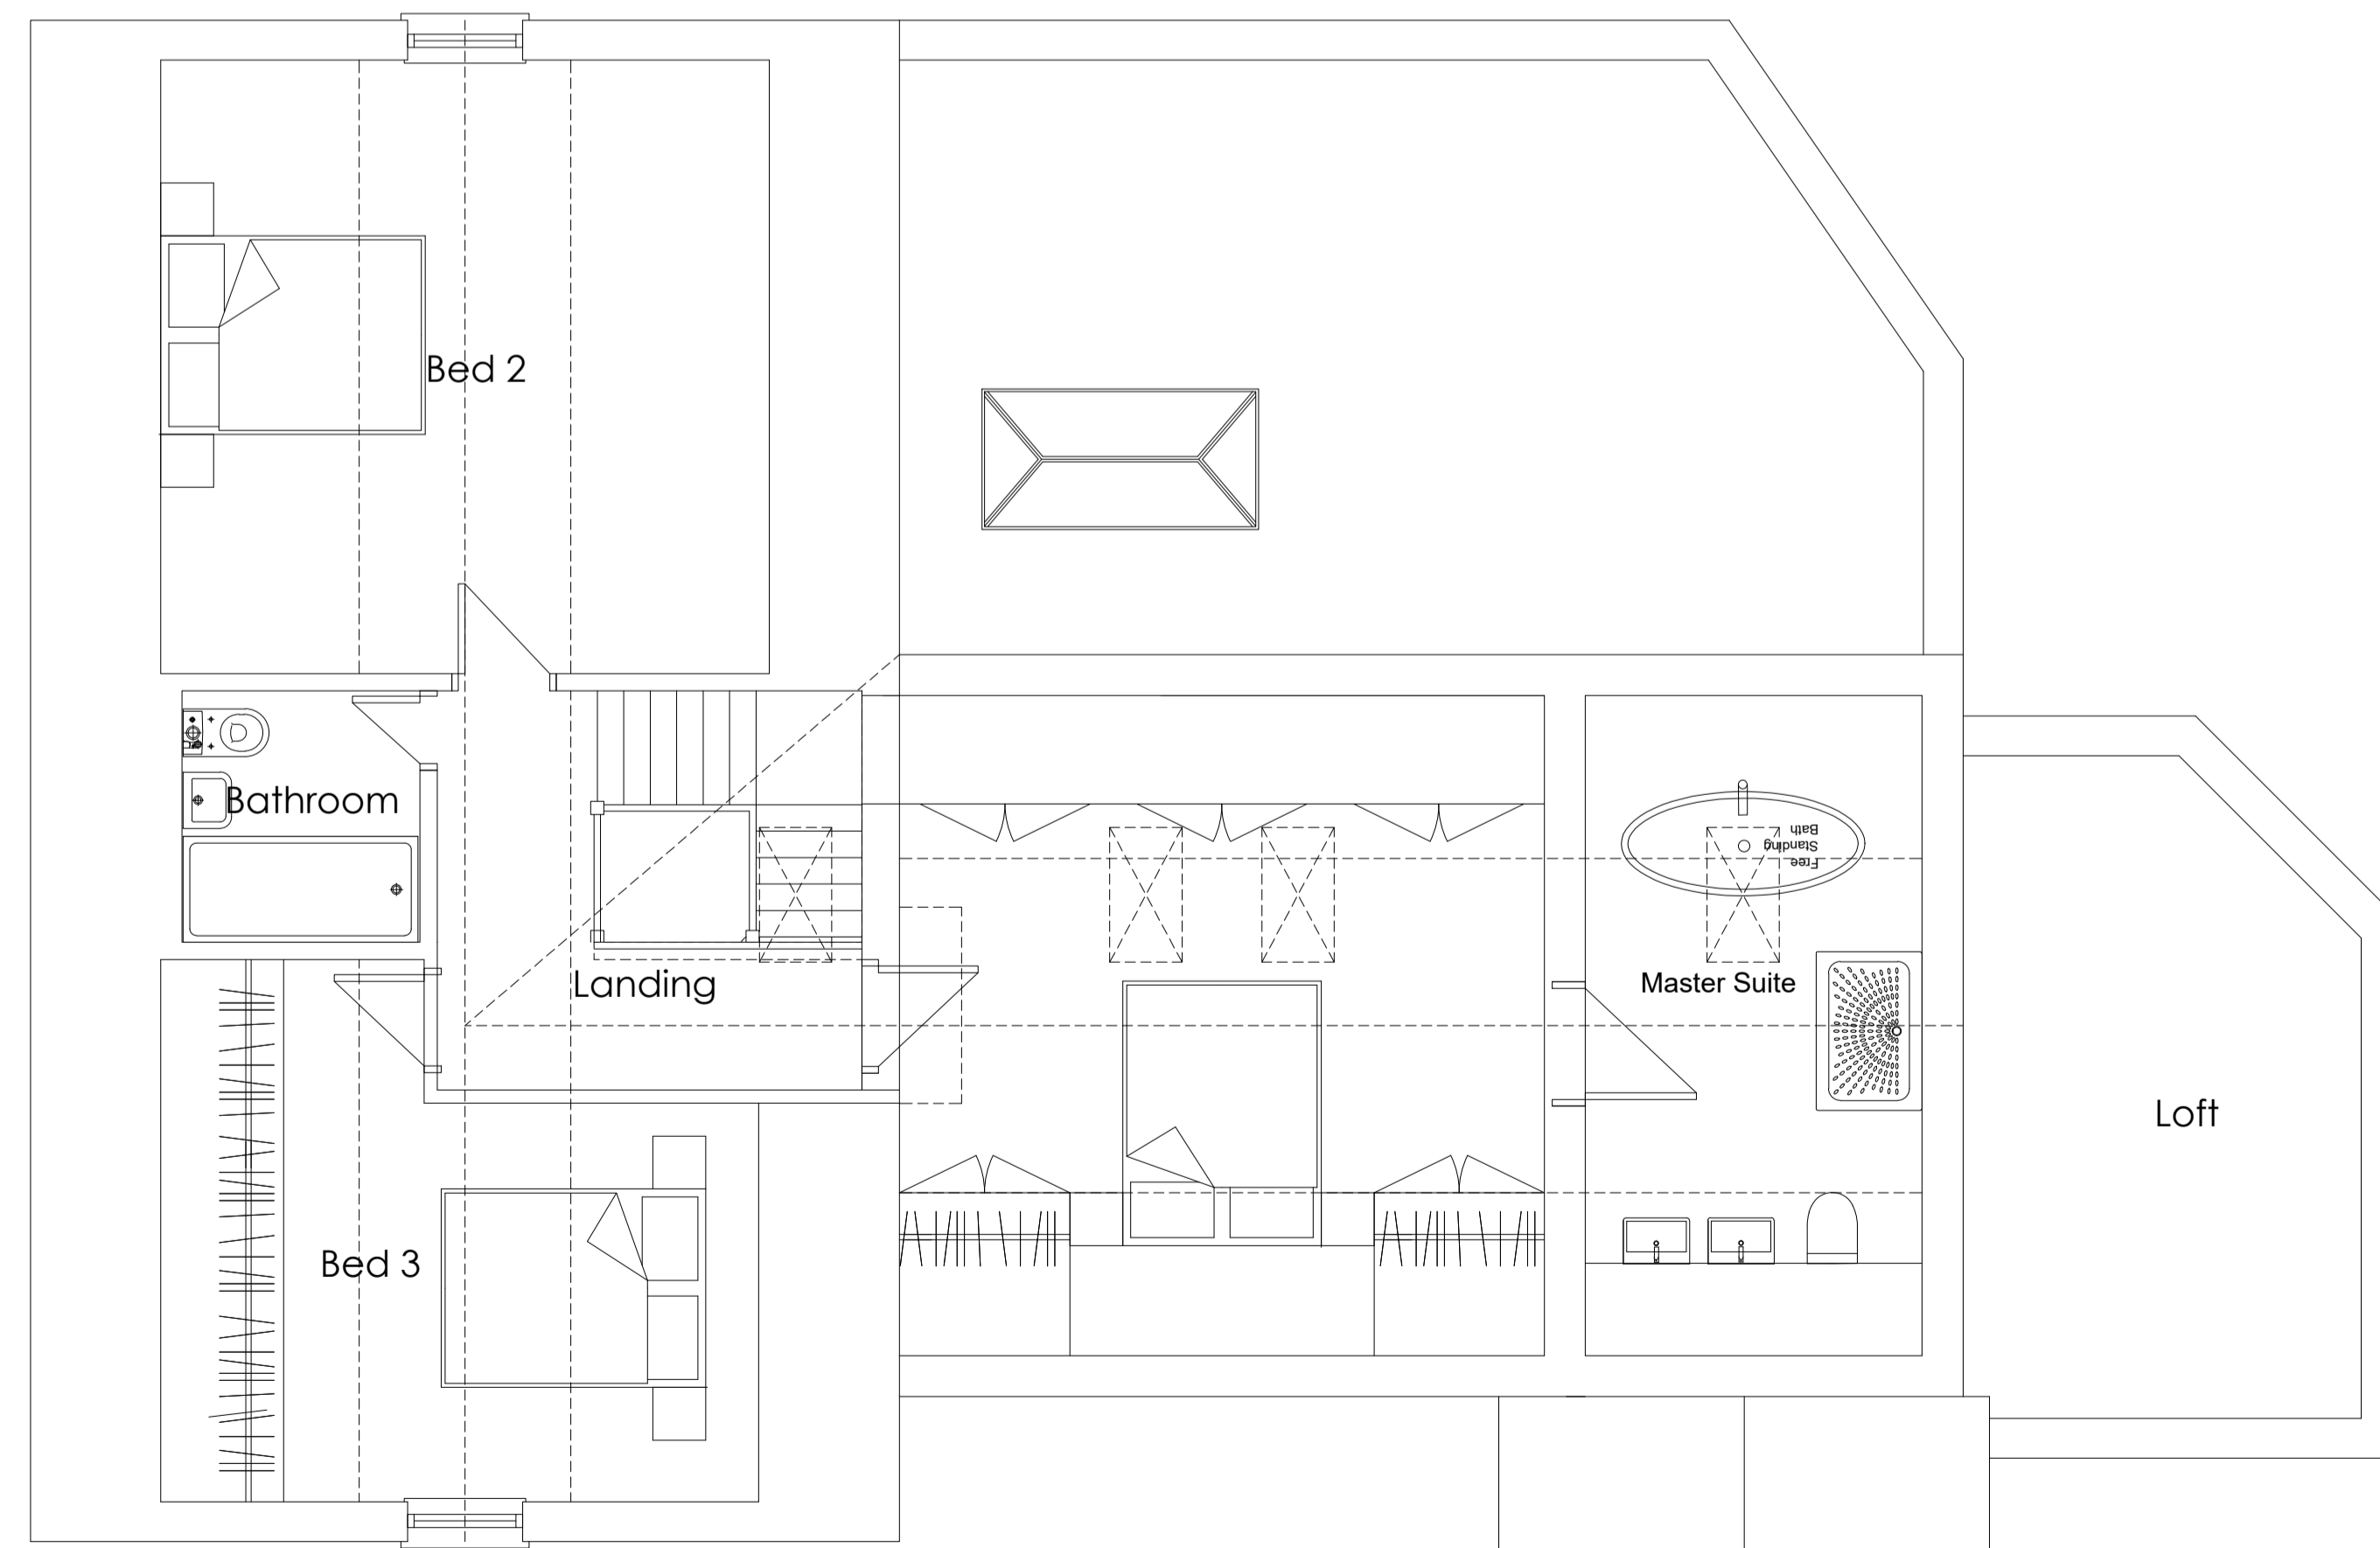


First Floor Plan as Proposed

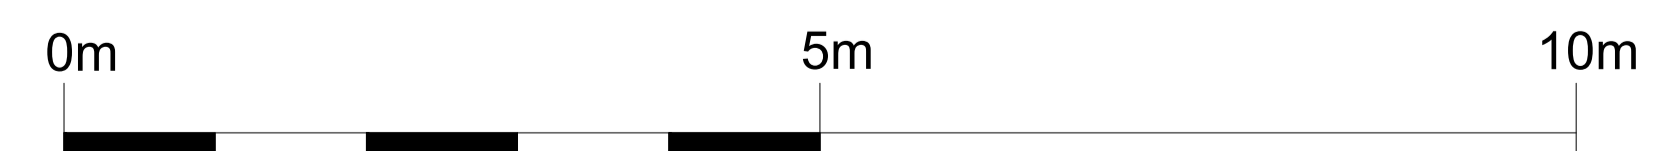

Holbene - Proposed Plans Scale 1:50@ A1

- Notes
1. Do not scale from this drawing. If in doubt ask.
 2. Contractor to check all dimensions on site prior to the commencement of works and report any discrepancies to the Architect immediately.
 3. To be read in conjunction with all other drawings, bills and specification documents.
 4. Cross refer to structural engineers design for all structural information.

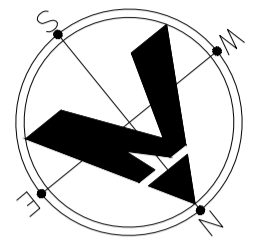

Rev	Date	Description	Rev by	Checked
A	01/04/21	1st floor windows updated		ND

Status: PLANNING

idp PARTNERSHIP
G R O U P

IDP-Scotland - 95 South Woodside Rd - Glasgow - G20 6NT
0141 3429400

IDP-England - Beaufront Park - Hexham - Northumberland - NE46 4TU
0191 4063100

email: info@idpartnershipgroup.com

Job / Client
Holbene, Stagshaw Road, Corbridge
for Mr & Mrs Ferguson

Drawing Title
Proposed Floor Plans

Project Architect	ND	Drawn by	ND	Checked by	
Scale @A1	1:50	Job Number	1405	Drawing Number	L005 A
Date	17/02/21				