


Do not scale from this drawing, use figured dimensions. All dimensions to be checked on site before work commences. All errors and omissions to be reported to the architect / supervising officer.

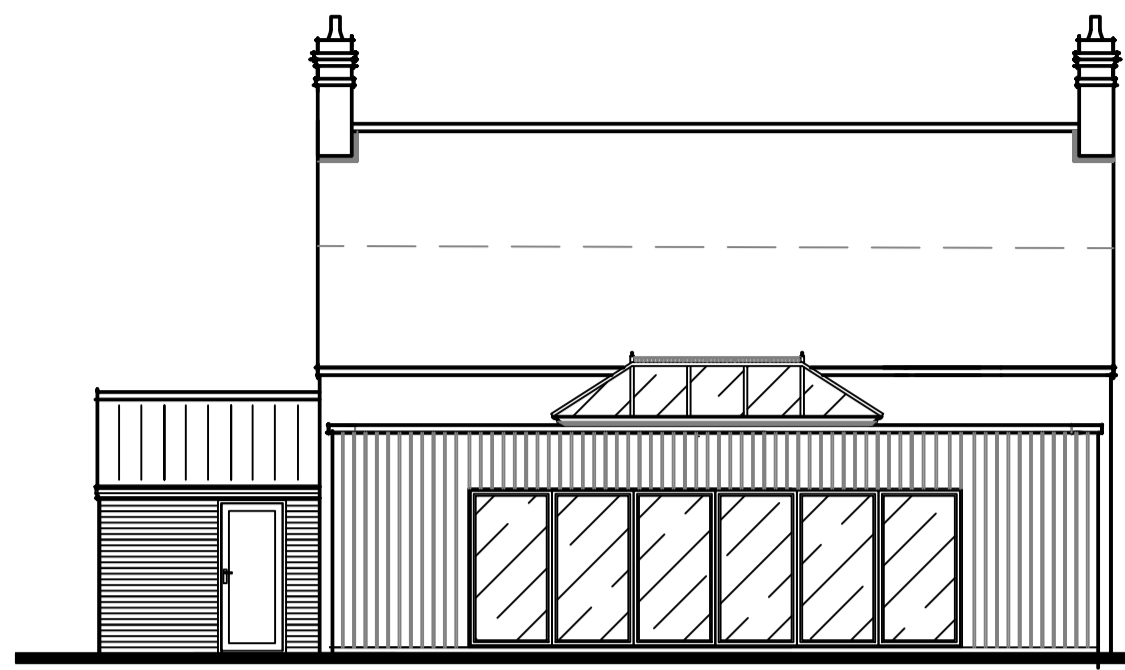

PROPOSED REAR ELEVATION  
1:100 NORTH EASTERN




PROPOSED SIDE ELEVATION  
1:100 NORTH WESTERN



PROPOSED SIDE ELEVATION  
1:100 SOUTH EASTERN




PROPOSED FRONT ELEVATION  
1:100 - SOUTH WESTERN

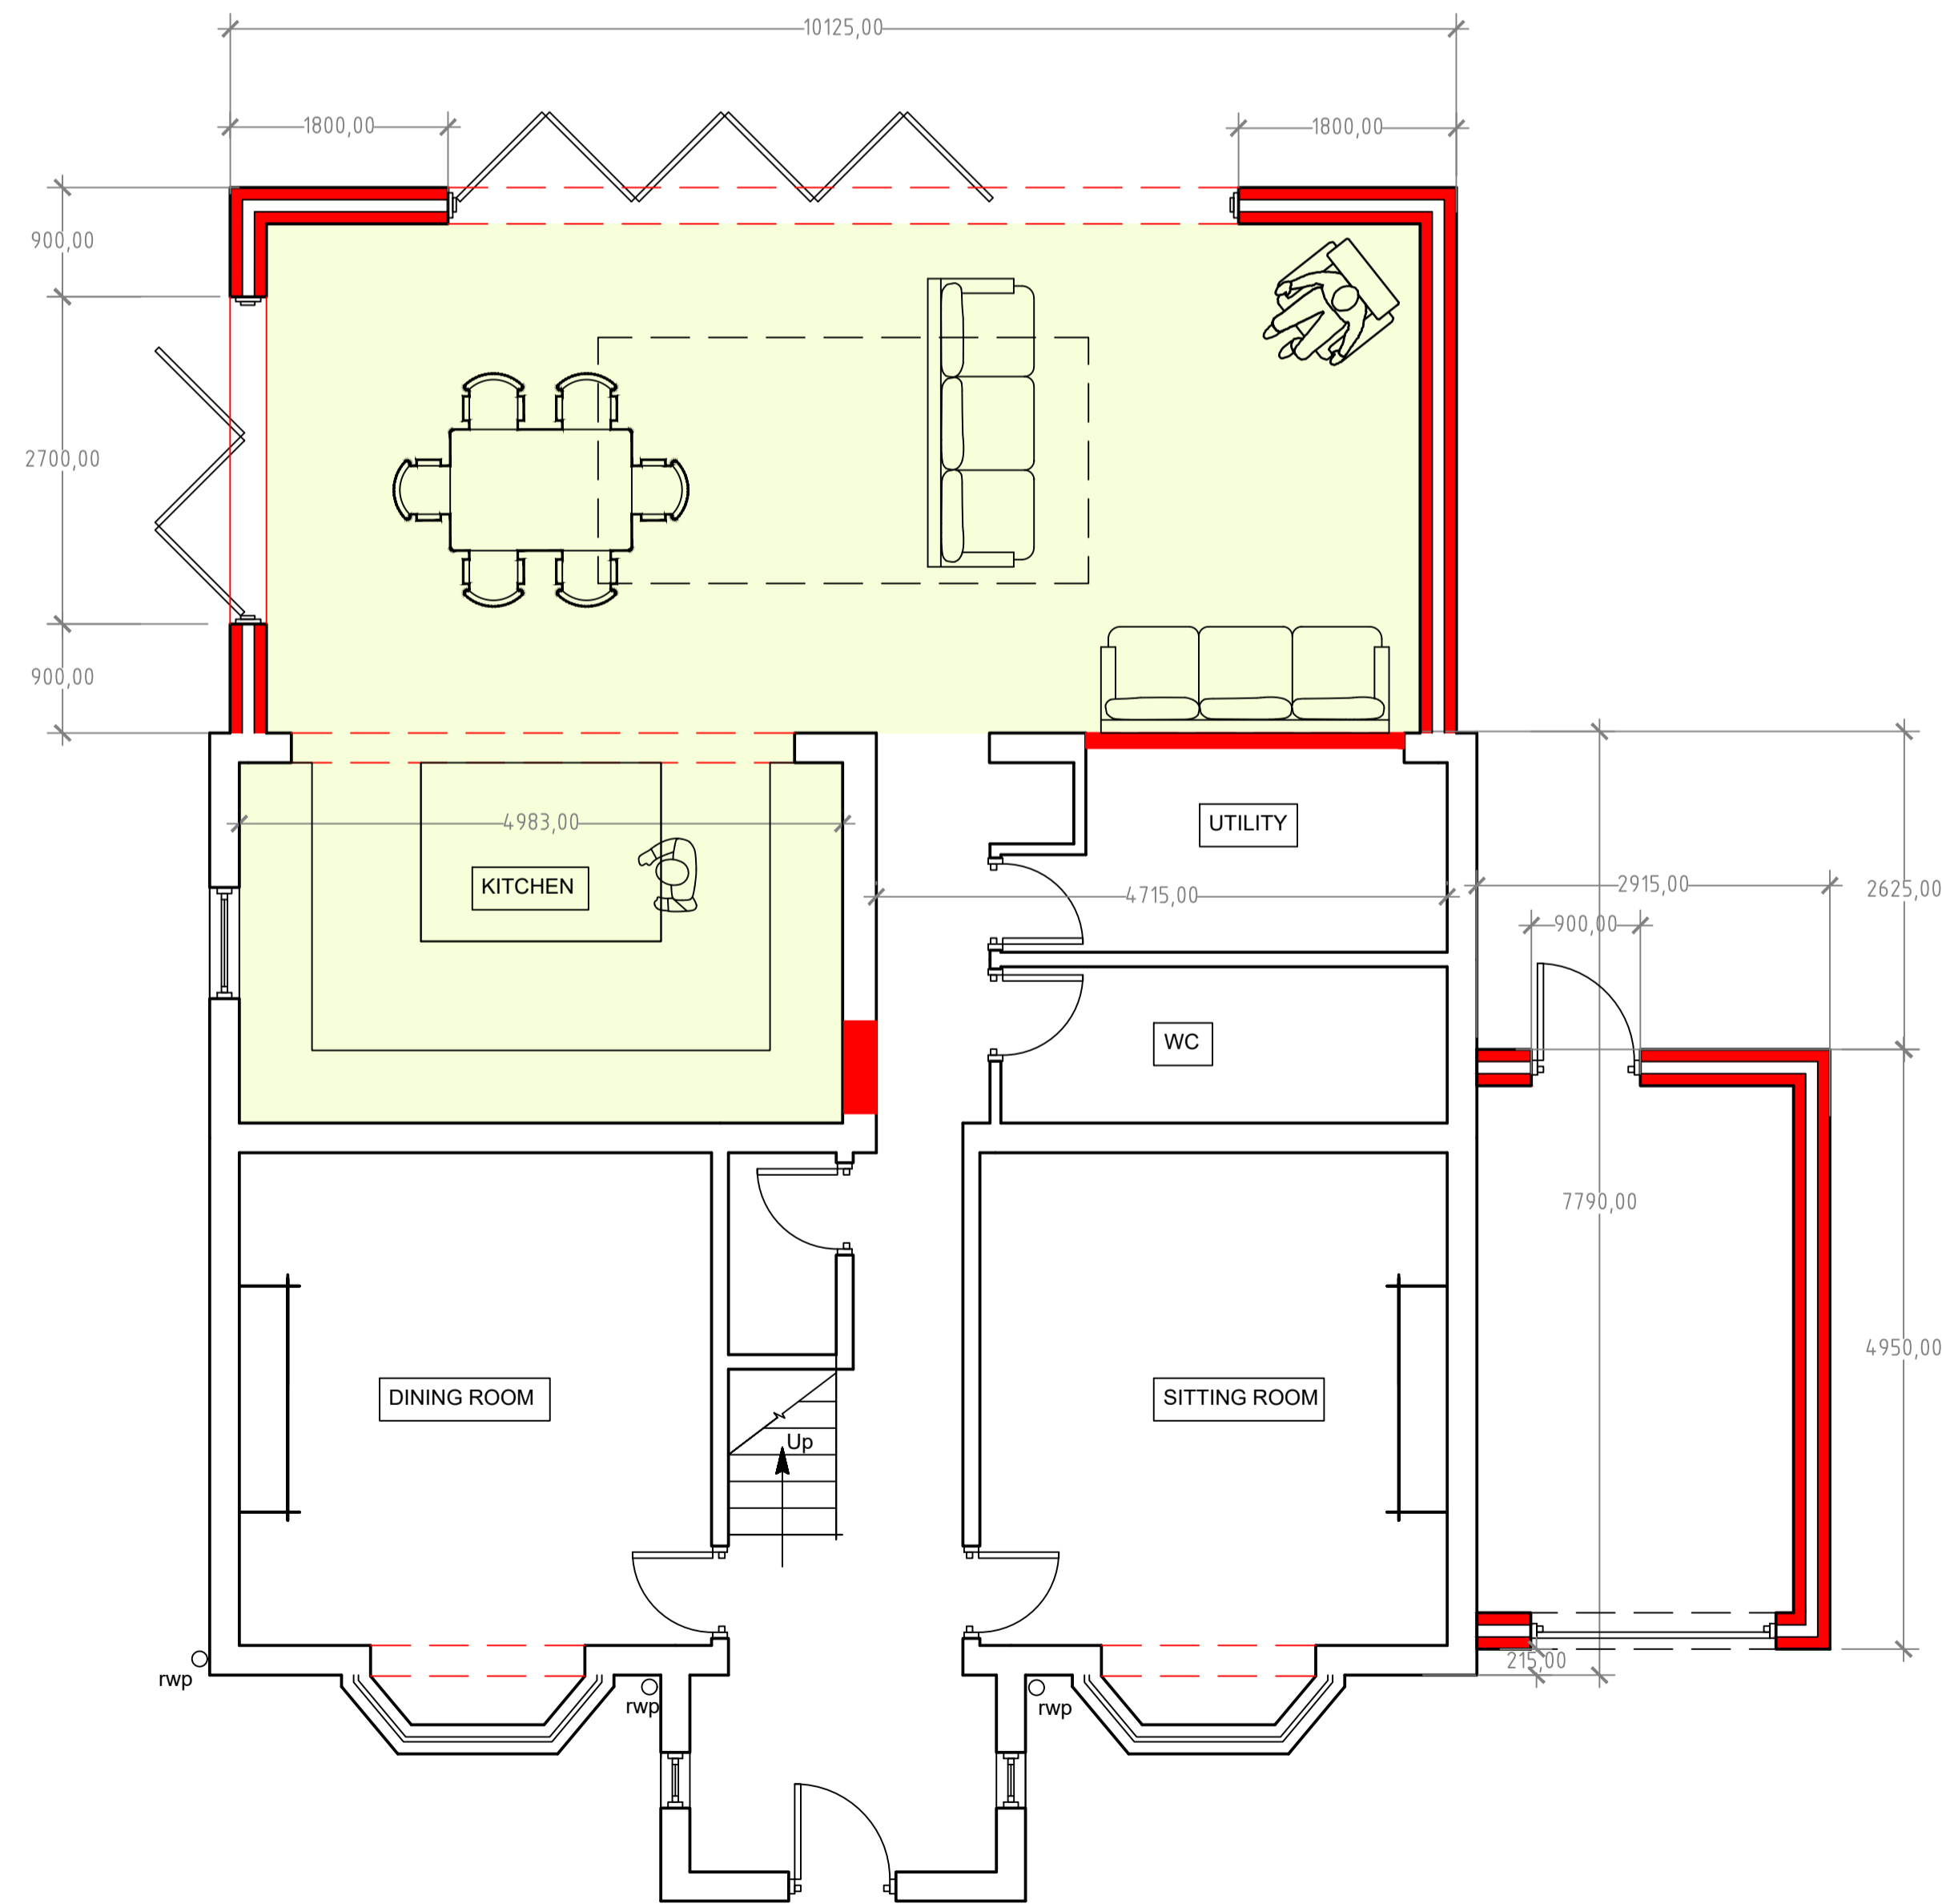

PROPOSED GROUND FLOOR PLAN 1:50

**NOTE:**  
Please note that there are no changes proposed the floor levels or site levels.  
All to remain as existing.  
**Materials**  
Vertical "grey" cladding / facing brickwork to match the main dwelling as closely as possible - garage.  
Grey Aluminum windows  
Grey Aluminum Doors

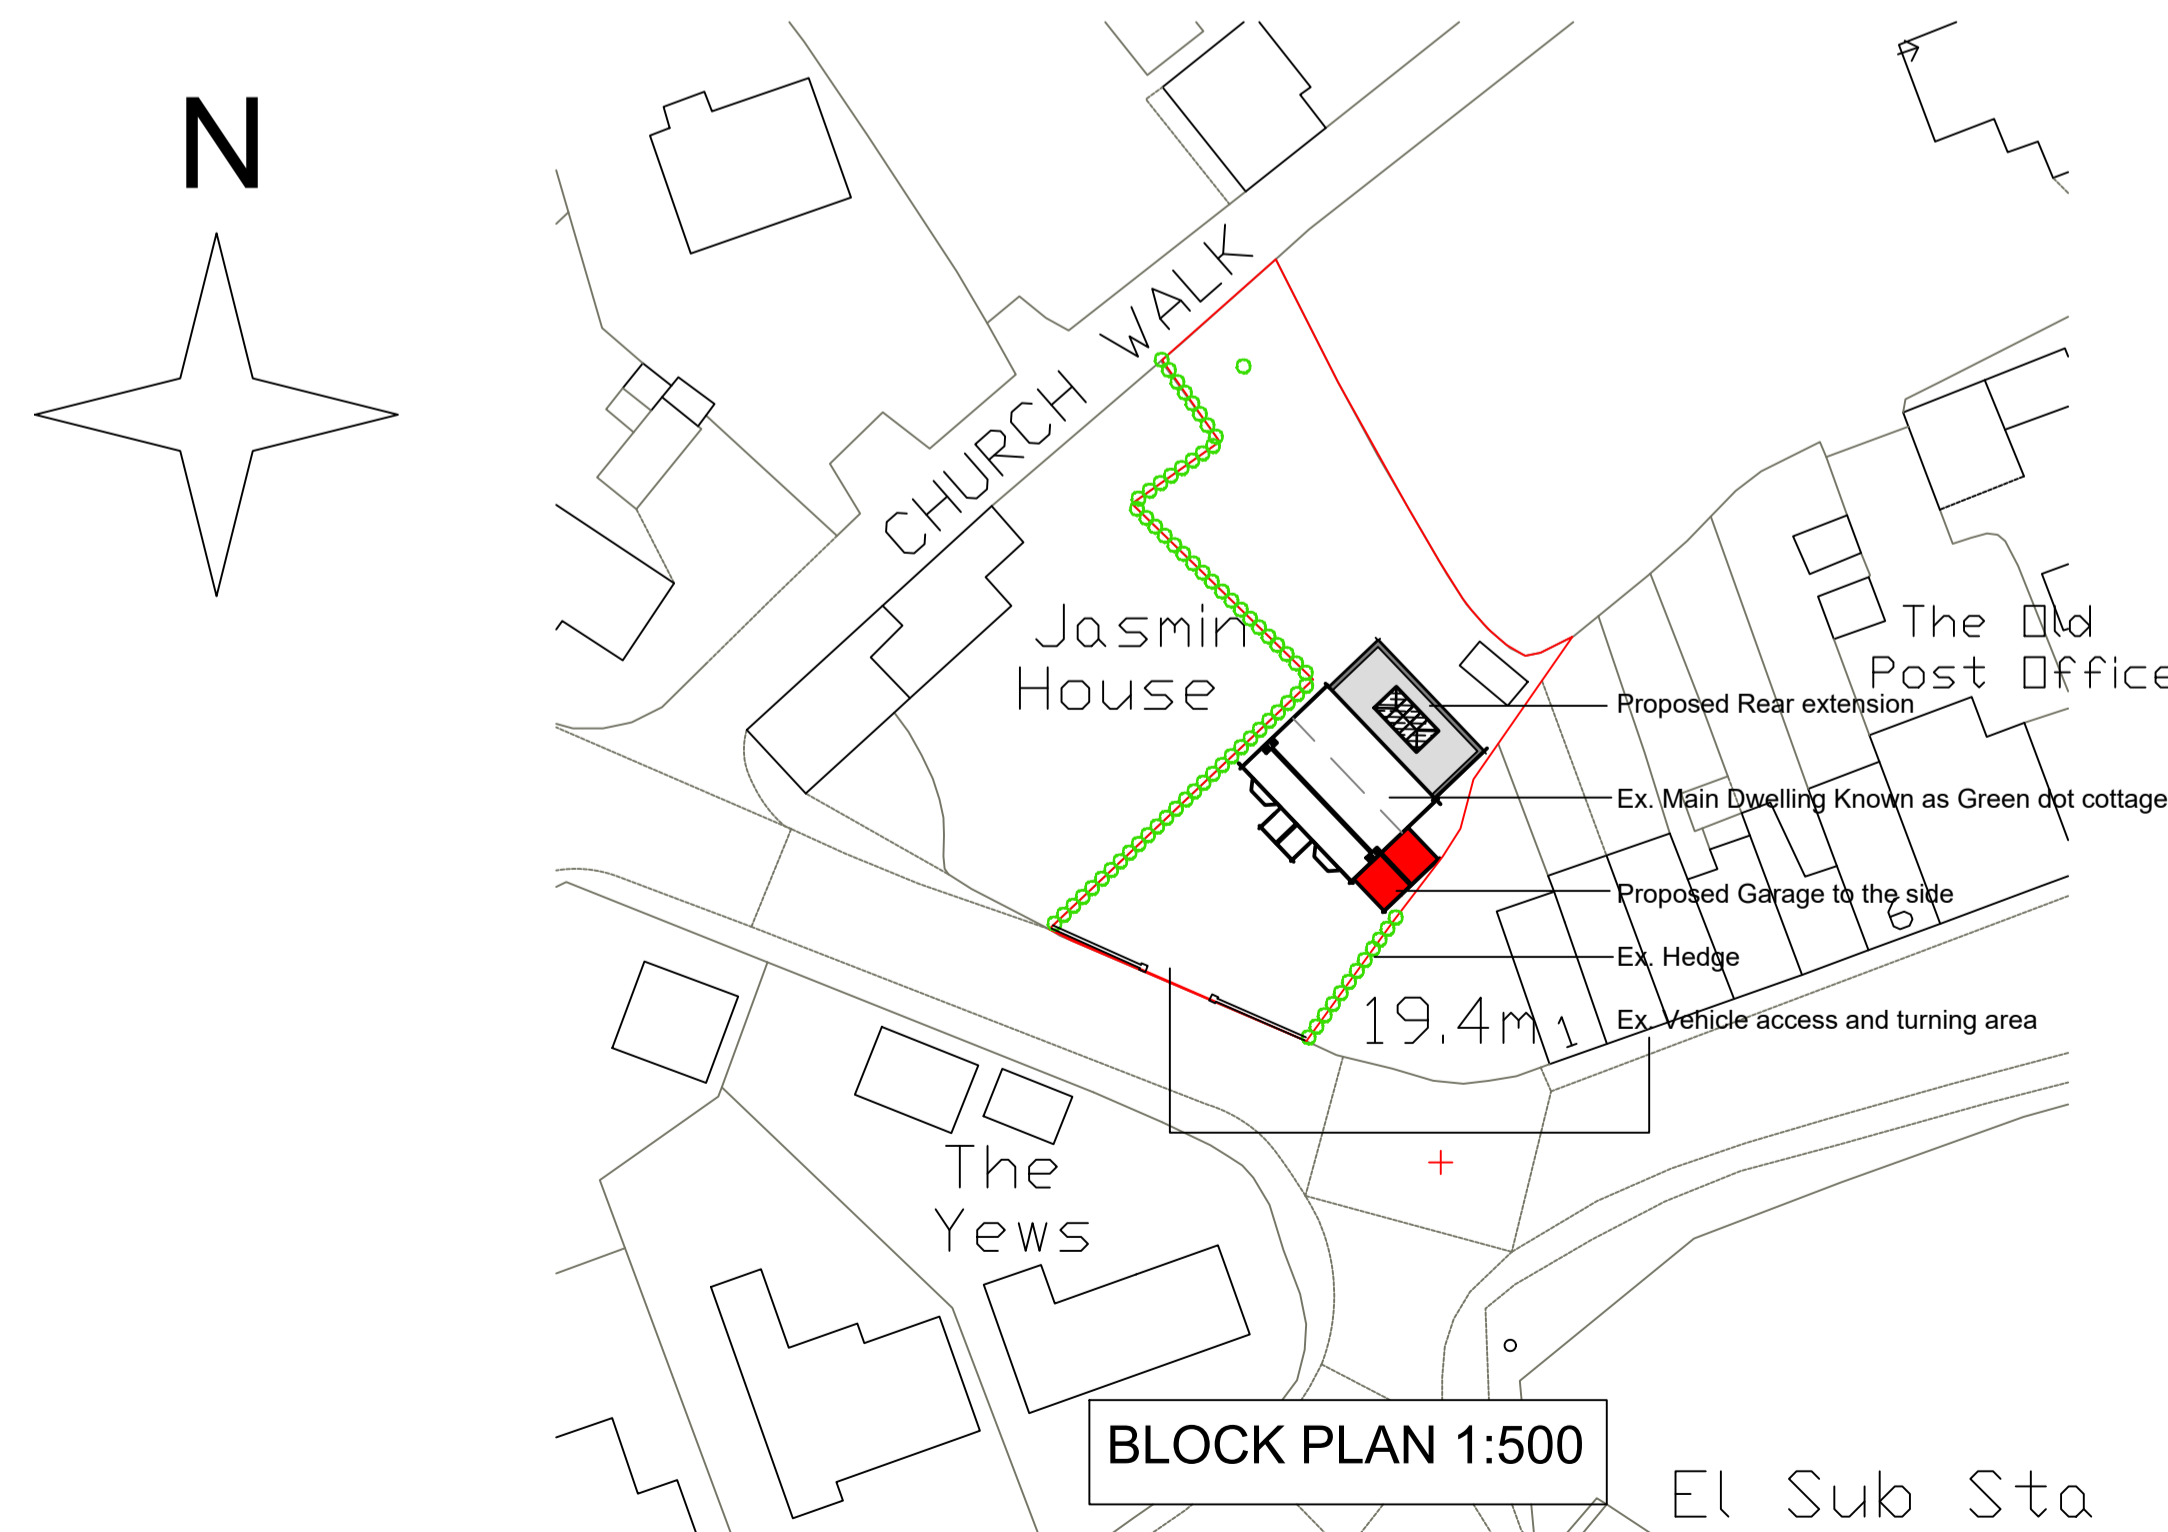

BLOCK PLAN 1:500

 <b>Design Services Ltd</b> <small>O: 01507 328728 M: 07770 415123 e: gavin@gfdesignservices.co.uk</small>	
<b>PROJECT TITLE</b> Green Dot Cottage Station Road Legbourne LN11 8LH	
<b>DRAWING TITLE</b> Proposed Layouts and Elevations Block plan and 3D Visual	
<b>SCALE</b> Varies	<b>DATE</b> March 2021
<b>DRAWN BY</b> GCF	<b>CHECKED BY</b>
<b>DRWG. NO.</b> GF/NM/AB/002 -21	<b>REV.</b>