



SOUTH ELEVATION AS PROPOSED




EAST ELEVATION AS PROPOSED



NORTH ELEVATION AS PROPOSED



WEST ELEVATION AS PROPOSED

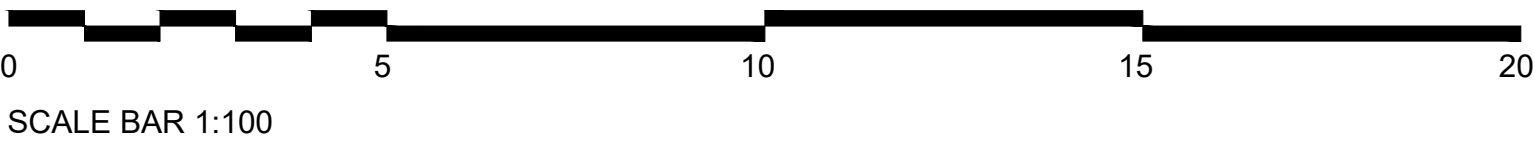

SCALE BAR 1:100

notes

1. The contractor is responsible for checking dimensions, tolerances and references. Verify any discrepancies with the Architect before proceeding with the works.
2. Where an item is covered by drawings to different scales the larger scale drawing is to be worked to.
3. Do not scale drawing. Figured dimensions to be worked to in all cases.
4. This document must not be used for any other purpose other than that for which it was prepared. Hyve Architects Ltd shall not be liable for the consequences of any use of any information or designs prepared except for the purposes for which they were provided.
5. This drawing is copyright of Hyve Architects Ltd. No information or designs may be reproduced or transmitted in any form or by any means without prior written permission of Hyve Architects Ltd.

MATERIALS PROPOSED

Walls: Smooth white render with brick feature panels as shown

Roof: Natural slate

Windows/ Doors: Aluclad timber, Rational or similar, dark grey

Rainwater Goods: UPVC, dark grey

02.04.21 A Finished floor level annotation added (nkr)

date	rev	revision/author/checker
------	-----	-------------------------

purpose of issue

Planning Application

project

Proposed New Dwelling
Mains of Portlethen, Aberdeen

drawing

Elevations as Proposed

drawing no	rev
A1595-03-03	A
drawn AK	checked NKR
scale 1:100 @ A1	date March 21

HYVE ARCHITECTS

Hyve Architects Ltd
68-72 Allardice Street . Stonehaven, AB39 2AA
T:- 01569 763579 W:-www.hyvearch.co.uk
Registered in Scotland No: 289669 Registered Address 9 Malcolms Mount, Stonehaven