




Existing Front Elevation
View A - Scale 1:100



Existing Side Elevation
View B



Existing Rear Elevation
View C

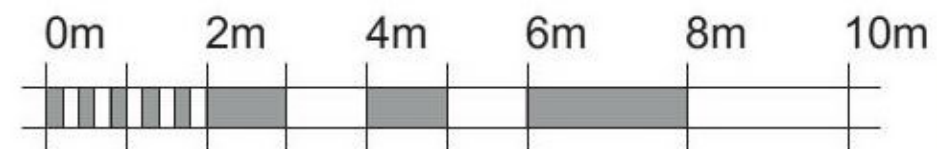

Scale 1:100

PLANNING ISSUE

PLEASE NOTE
THESE DRAWINGS ARE FOR THE PURPOSE OF
PLANNING ONLY
THESE ARE NOT CONSTRUCTION DRAWINGS

blueprint
Architectural Design Ltd.

TITLE	Two Storey Side Extension for Mr & Mrs Howe 71 Victoria Road, Rushden, NN10 0AS		
DETAIL	Existing Elevations		
SCALE	1:100	SHEET:	A3
DRAWN	KD	CHECKED	KLG
DATE	January 2021	ISSUE	PLANNING
		20-171-02	

CONTRACTORS MUST CHECK ALL DIMENSIONS ON SITE. ONLY FIGURED DIMENSIONS ARE TO BE WORKED FROM. DISCREPANCIES MUST BE REPORTED TO BLUEPRINT BEFORE PROCEEDING. © THIS DRAWING IS COPYRIGHT.