



View C

Proposed Ground Floor Plan  
Scale 1:100

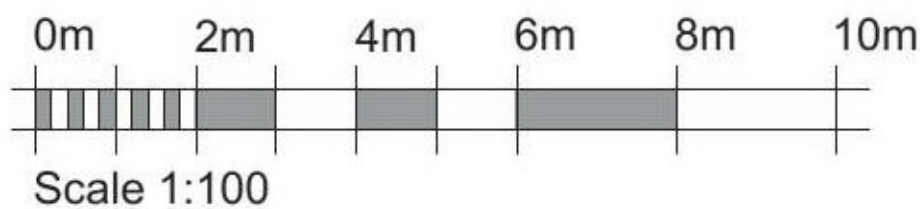

View B

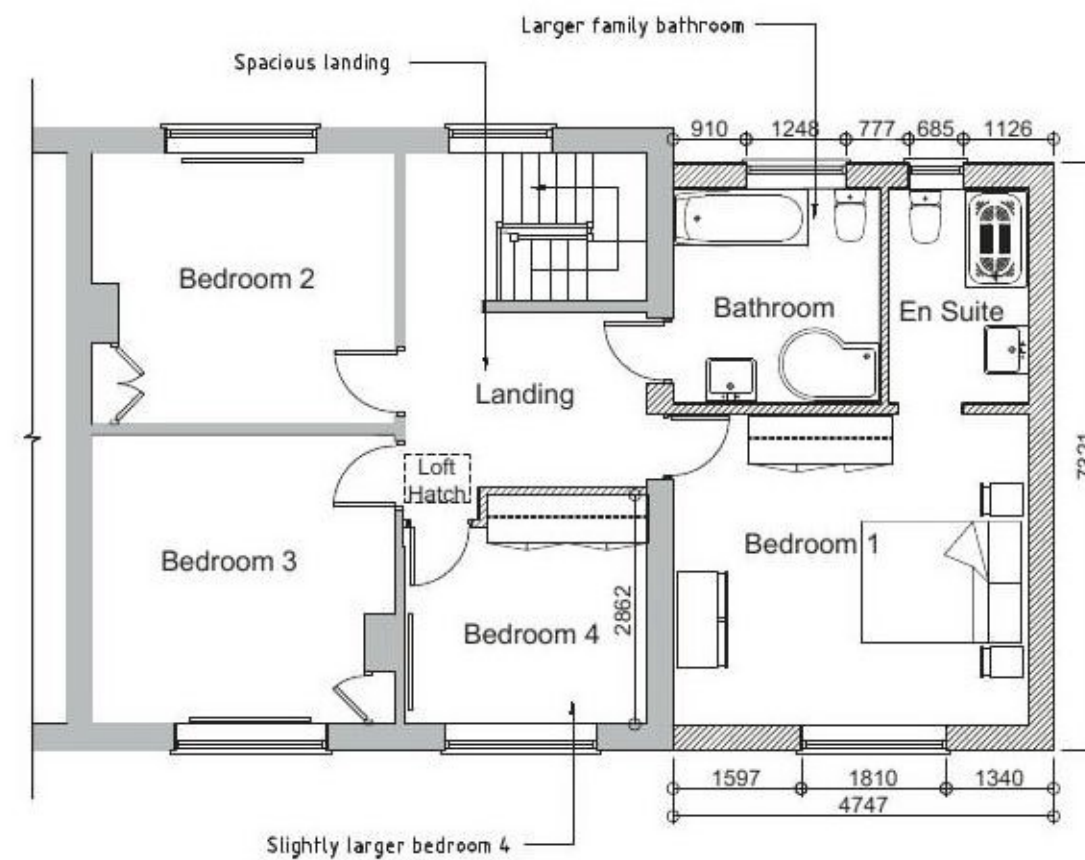

Proposed First Floor Plan

**PLANNING ISSUE**

PLEASE NOTE  
THESE DRAWINGS ARE FOR THE PURPOSE OF  
PLANNING ONLY  
THESE ARE NOT CONSTRUCTION DRAWINGS

REV.	DETAILS	INIT.	DATE
A	Internal amendments	KD	03/03/21

TITLE	Two Storey Side Extension for Mr & Mrs Howe 71 Victoria Road, Rushden, NN10 0AS		
DETAIL	Proposed Plans Scheme A		
SCALE	1:100	SHEET:	A3
DRAWN	KD	CHECKED	KLK
DATE	January 2021	ISSUE	PLANNING
<b>20-171-03A</b>			



CONTRACTORS MUST CHECK ALL DIMENSIONS ON SITE. ONLY FIGURED DIMENSIONS ARE TO BE WORKED FROM. DISCREPANCIES MUST BE REPORTED TO BLUEPRINT BEFORE PROCEEDING. © THIS DRAWING IS COPYRIGHT.