

Planter

Paved patio

New rear extension -

Site boundary

18318

Paved driveway

Planter


Block Plan & Roof Plan
Scale 1:100

Shrubs


Overhead cable

Shrubs

Shrubs

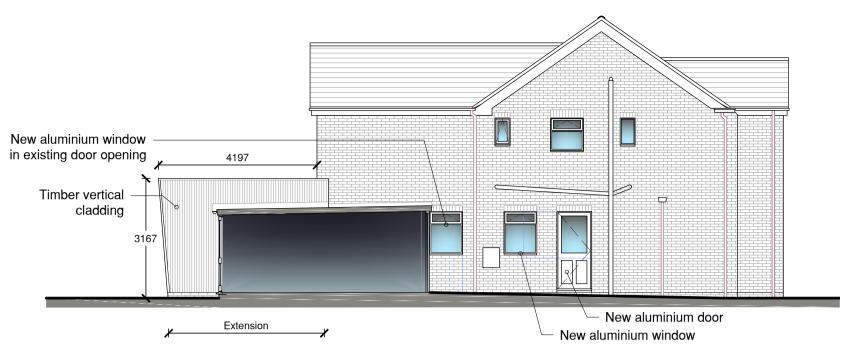

Sectional Side (South) Elevation Scale 1:100

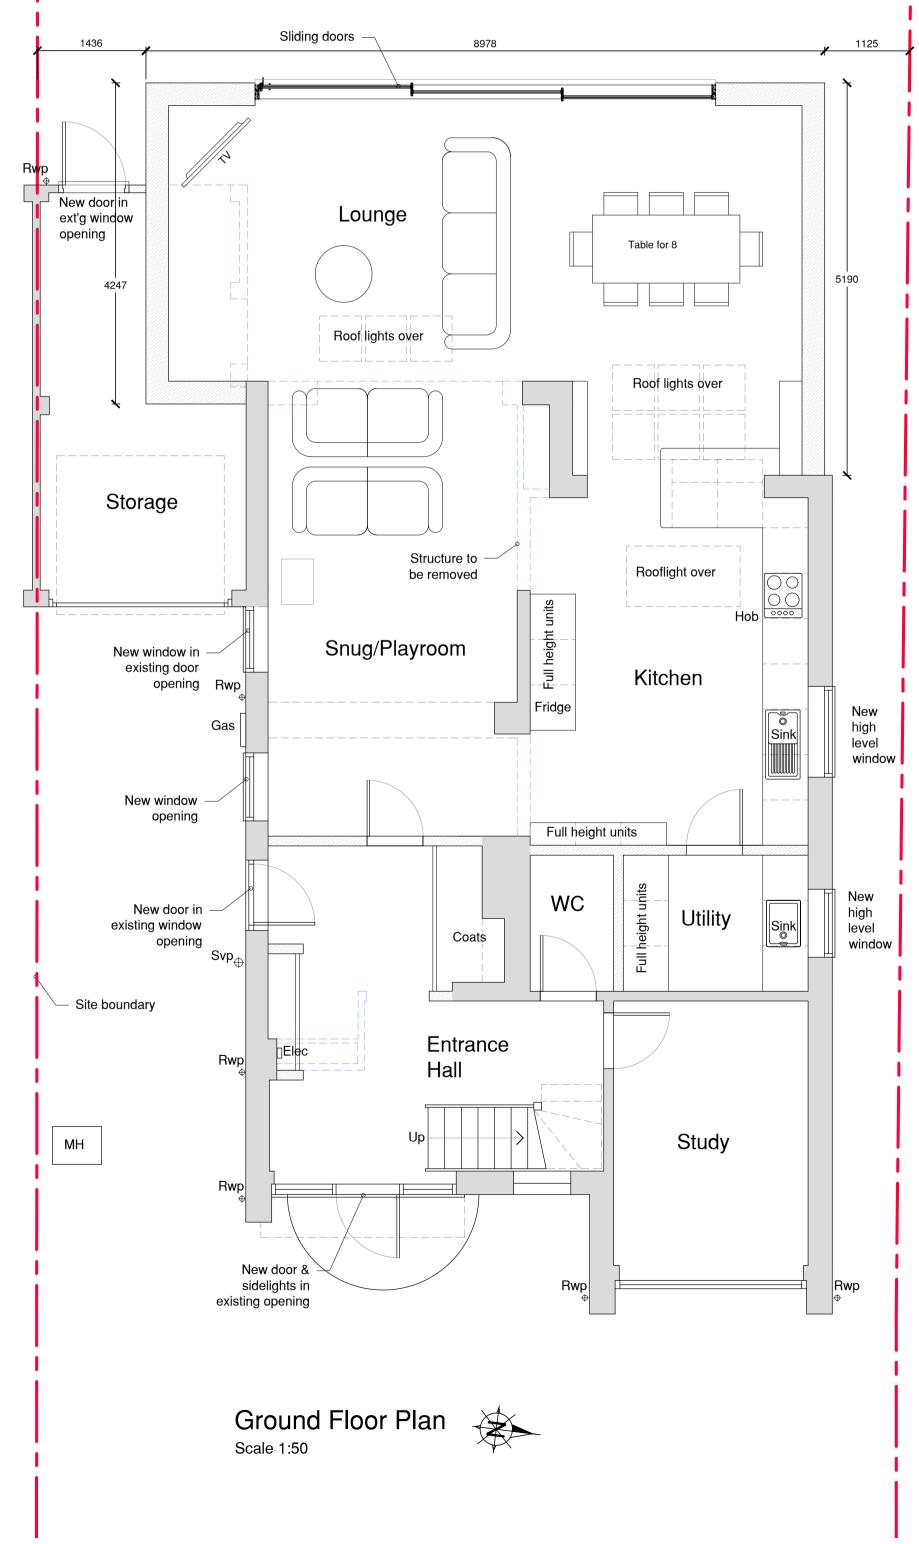


Scale Bar Legend

0 1m 2m 3m 4m 5m Scale Bar 1:50 Scale Bar 1:100

This drawing is to be printed in colour



Rear (West) Elevation Scale 1:100

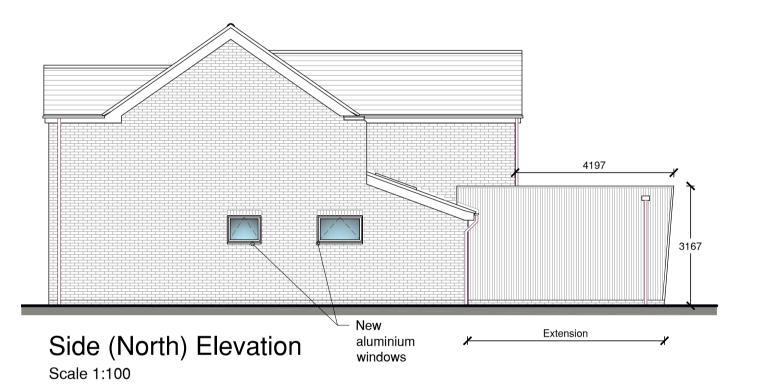

Rev:	Date:	Details:
A :	March 2021	Window & door materials clarified
B:	01-04-2021	Dimensions added
C:		
D:		
E:		
F:		
Site Address:		

36 Adbolton Grove, West Bridgford, Nottingham NG2 5AR

Proposed single storey rear extension & internal alterations Mr L & Mrs J Gisby As shown at A1

Drawing Status: Planning Drawn by:

Drawing Content:

Drawing No: 1271-01-03B Date Created:
Mar 2021

Proposed ground floor plan, block plan and elevations

Planning status: Application stage

Building Regulation status:







This drawing is the copyright of Optimum Architecture Limited and may not be traced, copied (apart from for the sole purpose of carrying out the construction of the described works) or reproduced without prior written consent. Do not scale from this drawing: Any dimensions stated are for guidance only, all written and scaled dimensions are to be checked on site prior to commencement of works. Any discrepancies must be reported immediately.