



NOTES

- 1/ ALL DIMENSIONS ARE IN MM UNLESS OTHERWISE STATED.
- 2/ DO NOT SCALE. ALL DIMENSIONS ARE TO BE CHECKED ON SITE.
- 3/ ALL DRAINAGE TO BE COORDINATED AND DESIGNED BY CONTRACTOR.
- 4/ FOR ALL STEEL WORK REFER TO STRUCTURAL ENGINEER'S DOCUMENTATION.
- 5/ ALL EXISTING AND PROPOSED LEVELS TO BE VERIFIED ON SITE. ELECTRICAL DESIGN TO BE COORDINATED AND DESIGNED BY CONTRACTOR. ELECTRICAL POSITIONS AND SETTING OUT SUBJECT TO CONFIRMATION.
- 6/ STRUCTURAL STEEL WORK FIRE PROTECTION REQUIREMENTS TO BE REFERENCED WITH DEDICATED FIRE STRATEGY AND STRUCTURAL ENGINEERS DOCUMENTATION.
- 8/ APPROVED FOR CONSTRUCTION INFORMATION AND BUILDING REGULATIONS. REFER TO SPECIFICATION FOR IDENTIFICATION OF WHICH ELEMENTS ARE CONTRACTOR DESIGN. FOR CONTRACTOR DESIGN ELEMENTS DRAWN
- 10/ INFORMATION IS FOR DESIGN INTENT ONLY.
- 11/ FINAL DESIGN COORDINATION FOR CONTRACTOR DESIGN ELEMENTS AND PACKAGE INTERFACE COORDINATION TO BE CARRIED OUT BY CONTRACTOR.
- 12/ ALL DISCREPANCIES BETWEEN CONSULTANTS INFORMATION SHOULD BE BROUGHT TO THE ATTENTION OF THE DESIGN TEAM.

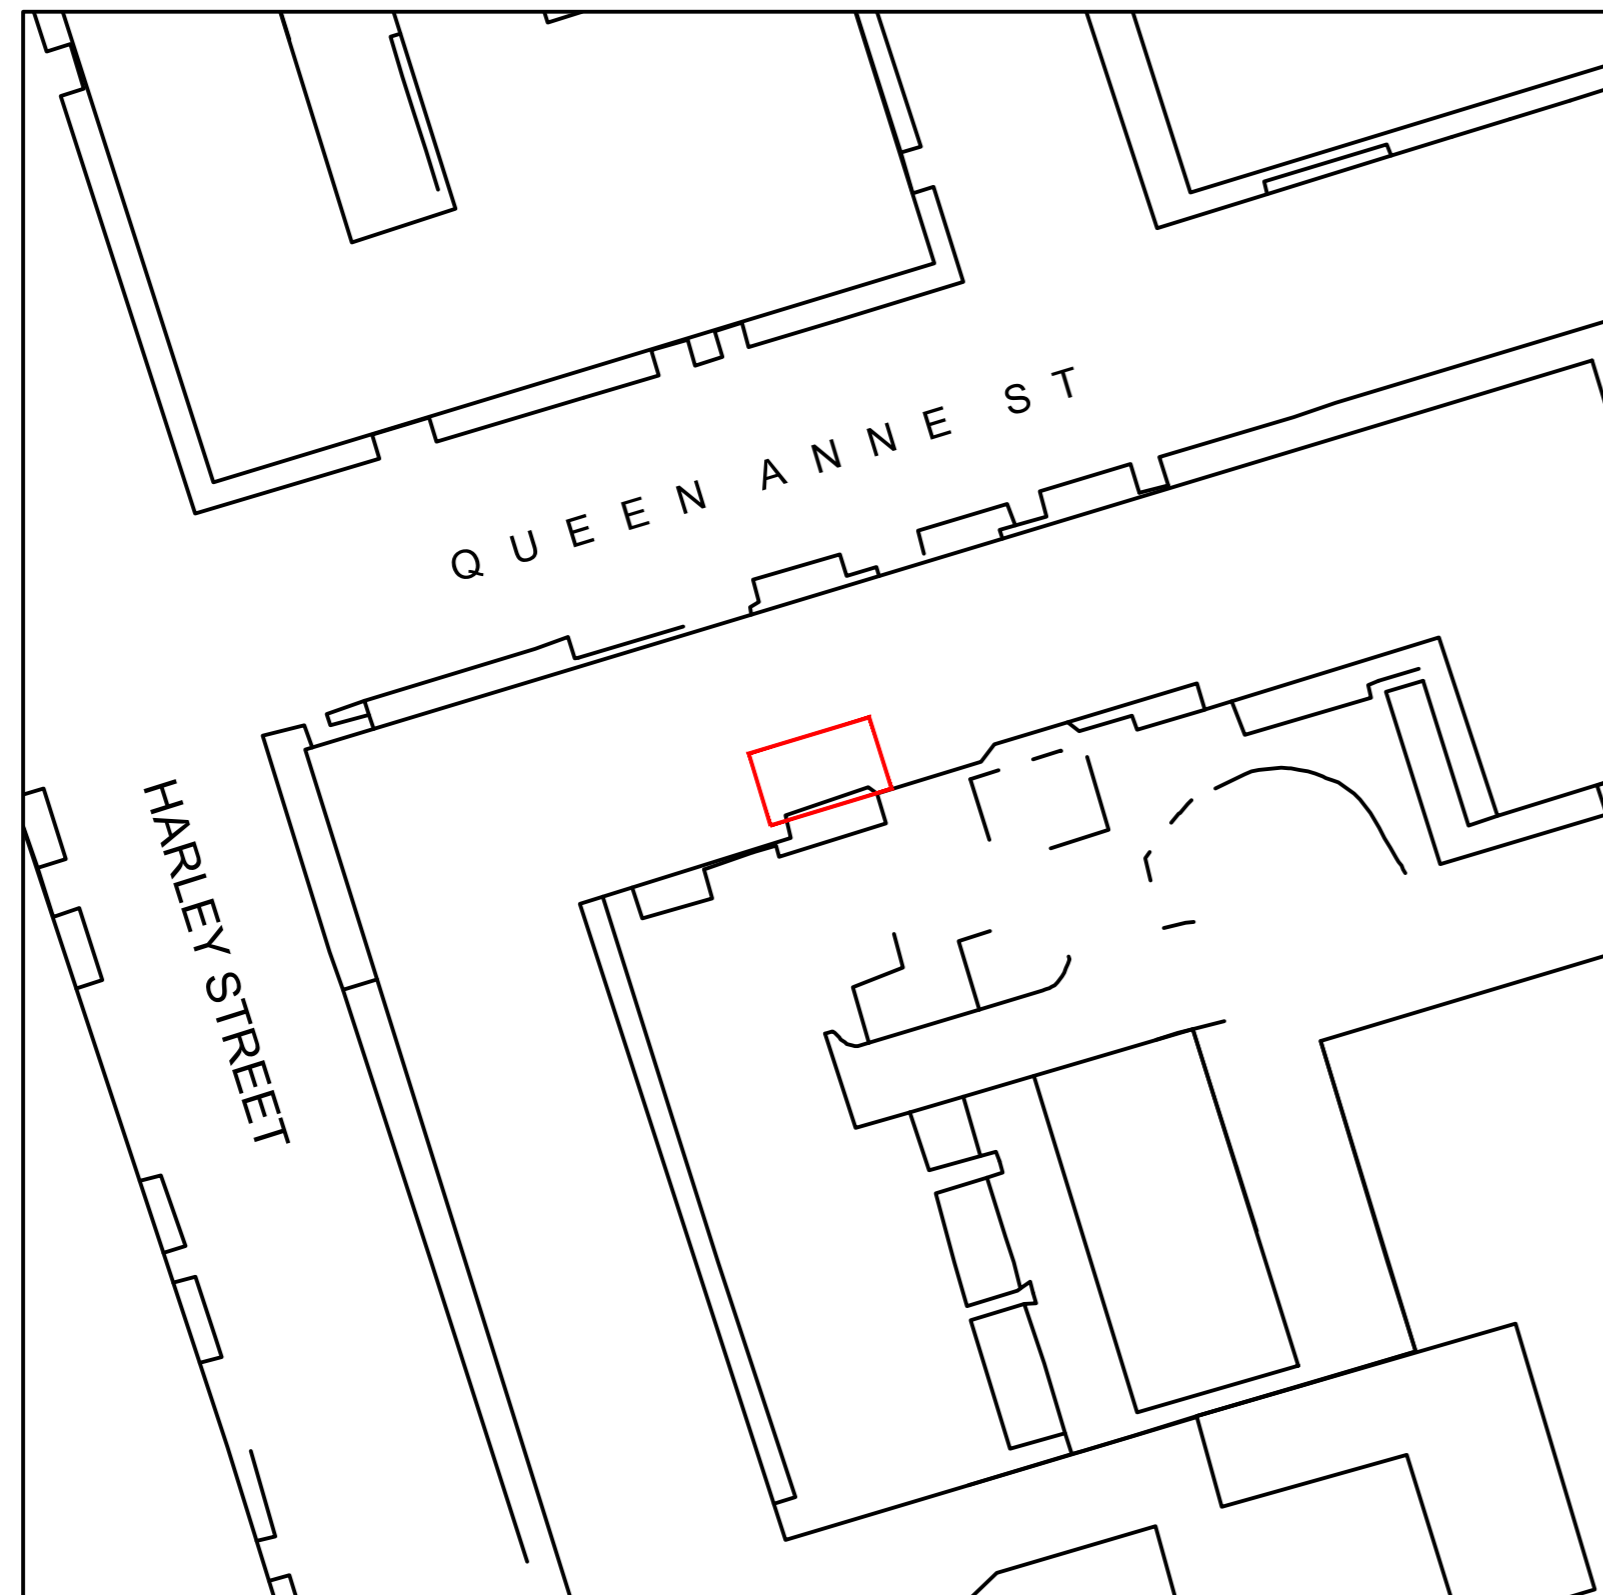

01 BLOCK PLAN 1:500
001

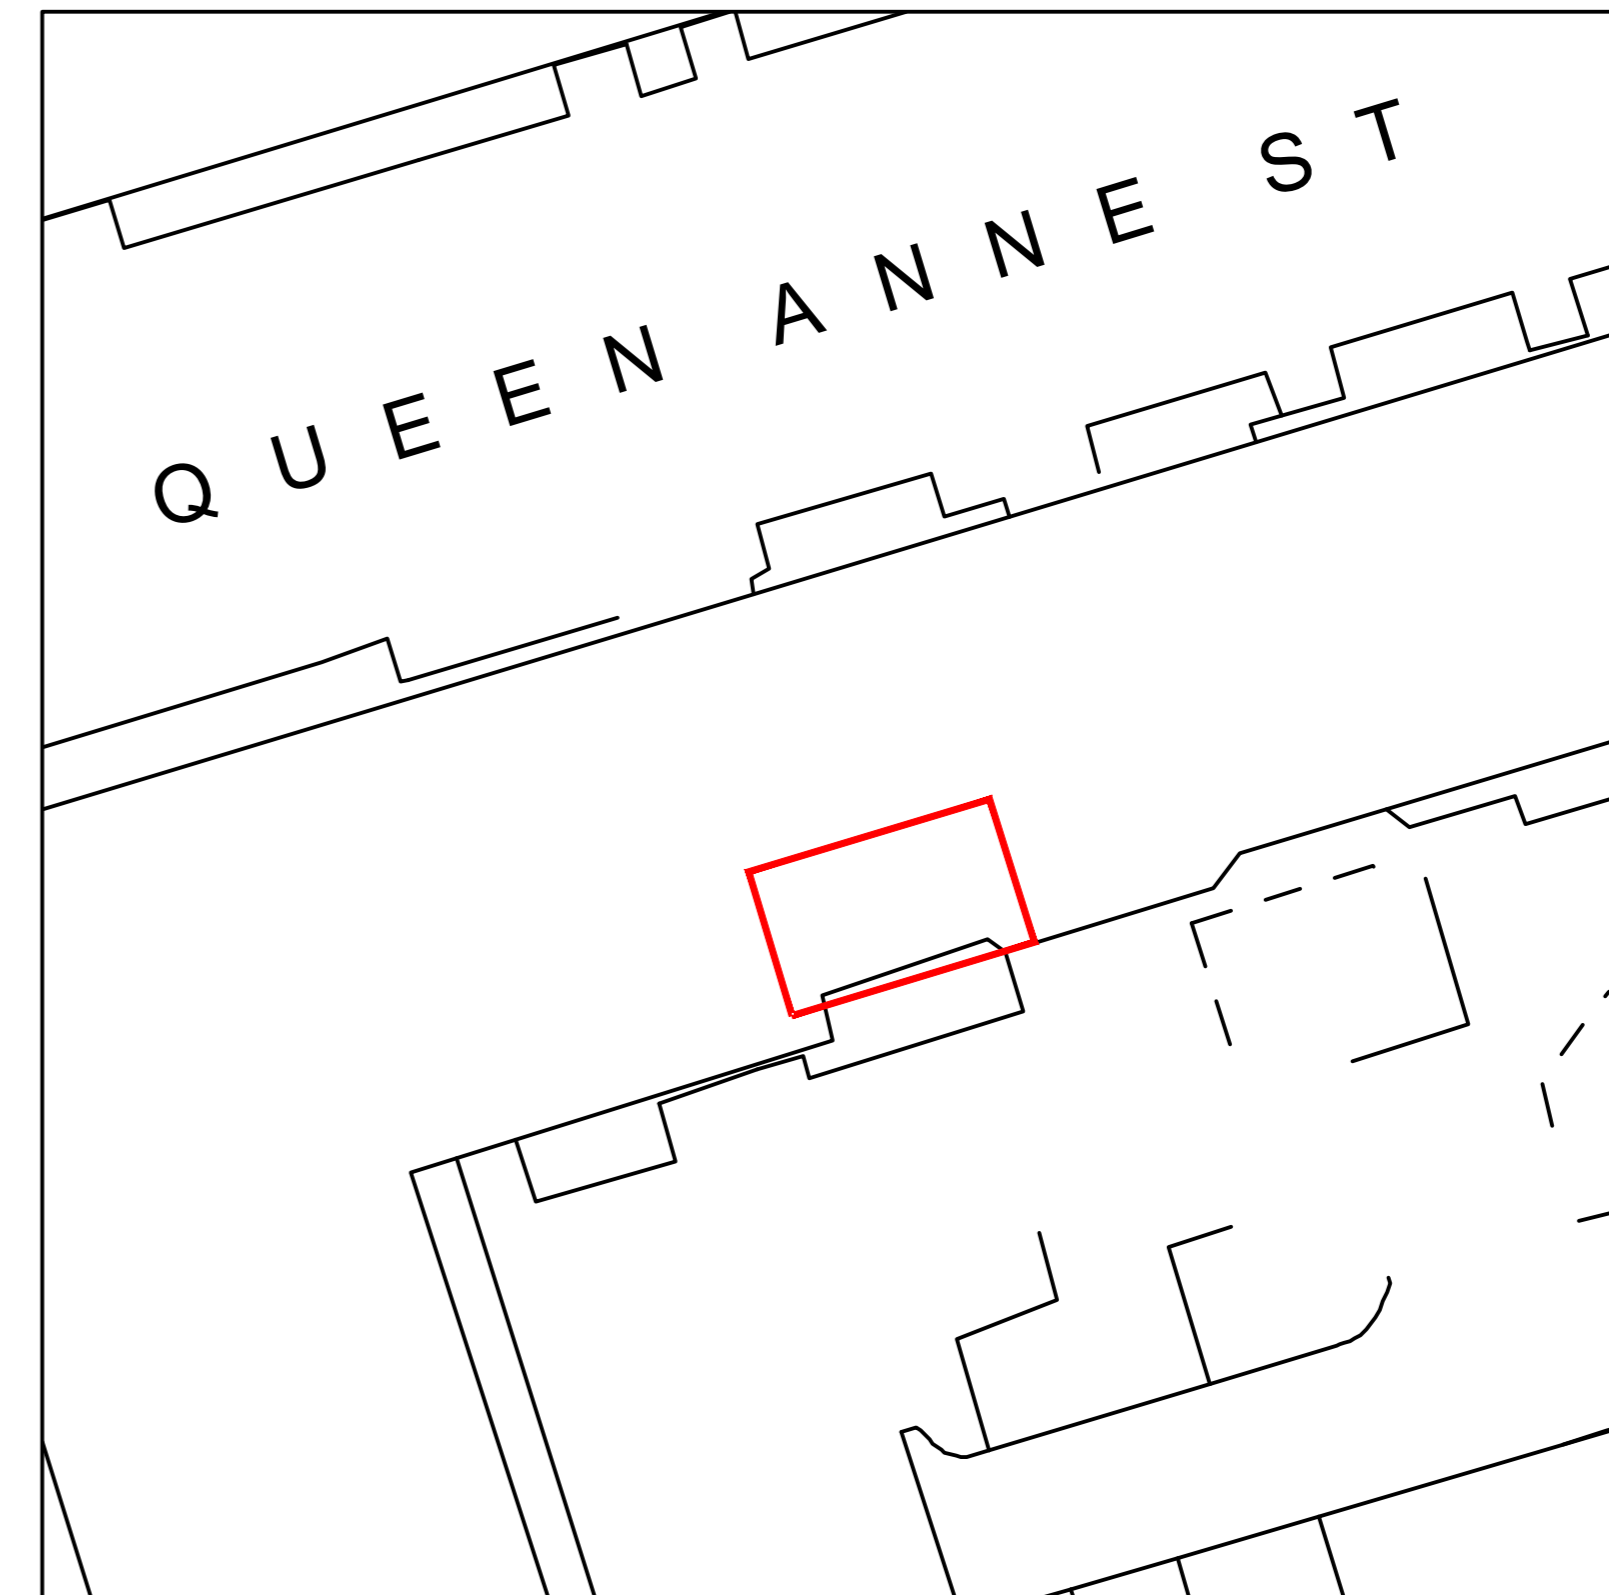

02 LOCATION PLAN 1:1250
001

RPADENTAL

LONDON & MANCHESTER - SALES & SERVICE CENTERS
FREEPHONE/ 08000 933975
WWW.RPADENTAL.NET
INFO@RPADENTAL.NET

PROJECT TITLE	FLAT 26 HARMONT HOUSE
DRAWING TITLE	LOCATION PLAN AND SITE PLAN
PROJECT REFERENCE	025

CLIENT	DR ASIF CHATOO
	FLAT 26 HARMONT HOUSE - 4TH FLOOR
	20 HARLEY STREET
	LONDON
	W1G 9PJ

DRAWING NUMBER	DATE	DRAWN	REV	REV DATE	DESCRIPTION	EQUIPMENT SPECIFIED
001	27/03/2021	ZH				
REVISION NUMBER	SCALE	CHECKED				
001	VARIES	ZH				
FORMAT	STAGE	ISSUED				
A1	N/A	ZH				


IN THE EVENT OF ANY DISCREPANCY BETWEEN THIS DRAWING SHOWN, THE SPECIFICATION OR QUANTITIES DISPLAYED, THE MATTER IS TO BE REFERRED TO RPA DENTAL BEFORE ANY WORK IS COMMENCED ON SITE.

THE COPYRIGHT OF THIS DRAWING IS THE PROPERTY OF RPA DENTAL IN CONJUNCTION WITH ALL PRODUCTS DEPICTED WITHIN THE RPA DENTAL PORTFOLIO AND NEITHER THE DRAWING, NOR ANY PART OF IT, NOR ANY INFORMATION CONTAINED WITHIN IT, SHALL BE REPRODUCED, DISCLOSED, SHARED OR USED WITHOUT THE CONSENT OF RPA DENTAL. DOING SO WITHOUT WRITTEN CONSENT, WILL BE SUBJECT TO A MINIMUM CHARGE OF £5,000.00 + VAT


NOTES

- 1/ ALL DIMENSIONS ARE IN MM UNLESS OTHERWISE STATED.
- 2/ DO NOT SCALE. ALL DIMENSIONS ARE TO BE CHECKED ON SITE.
- 3/ ALL DRAINAGE TO BE COORDINATED AND DESIGNED BY CONTRACTOR.
- 4/ FOR ALL STEEL WORK REFER TO STRUCTURAL ENGINEER'S DOCUMENTATION.
- 5/ ALL EXISTING AND PROPOSED LEVELS TO BE VERIFIED ON SITE. ELECTRICAL DESIGN TO BE COORDINATED AND DESIGNED BY CONTRACTOR. ELECTRICAL POSITIONS AND SETTING OUT SUBJECT TO CONFIRMATION.
- 6/ STRUCTURAL STEEL WORK FIRE PROTECTION REQUIREMENTS TO BE REFERENCED WITH DEDICATED FIRE STRATEGY AND STRUCTURAL ENGINEERS DOCUMENTATION.
- 8/ APPROVED FOR CONSTRUCTION INFORMATION AND BUILDING REGULATIONS. REFER TO SPECIFICATION FOR IDENTIFICATION OF WHICH ELEMENTS ARE CONTRACTOR DESIGN. FOR CONTRACTOR DESIGN ELEMENTS DRAWN
- 10/ INFORMATION IS FOR DESIGN INTENT ONLY.
- 11/ FINAL DESIGN COORDINATION FOR CONTRACTOR DESIGN ELEMENTS AND PACKAGE INTERFACE COORDINATION TO BE CARRIED OUT BY CONTRACTOR.
- 12/ ALL DISCREPANCIES BETWEEN CONSULTANTS INFORMATION SHOULD BE BROUGHT TO THE ATTENTION OF THE DESIGN TEAM.


KEY

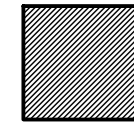


PROPOSED WALL

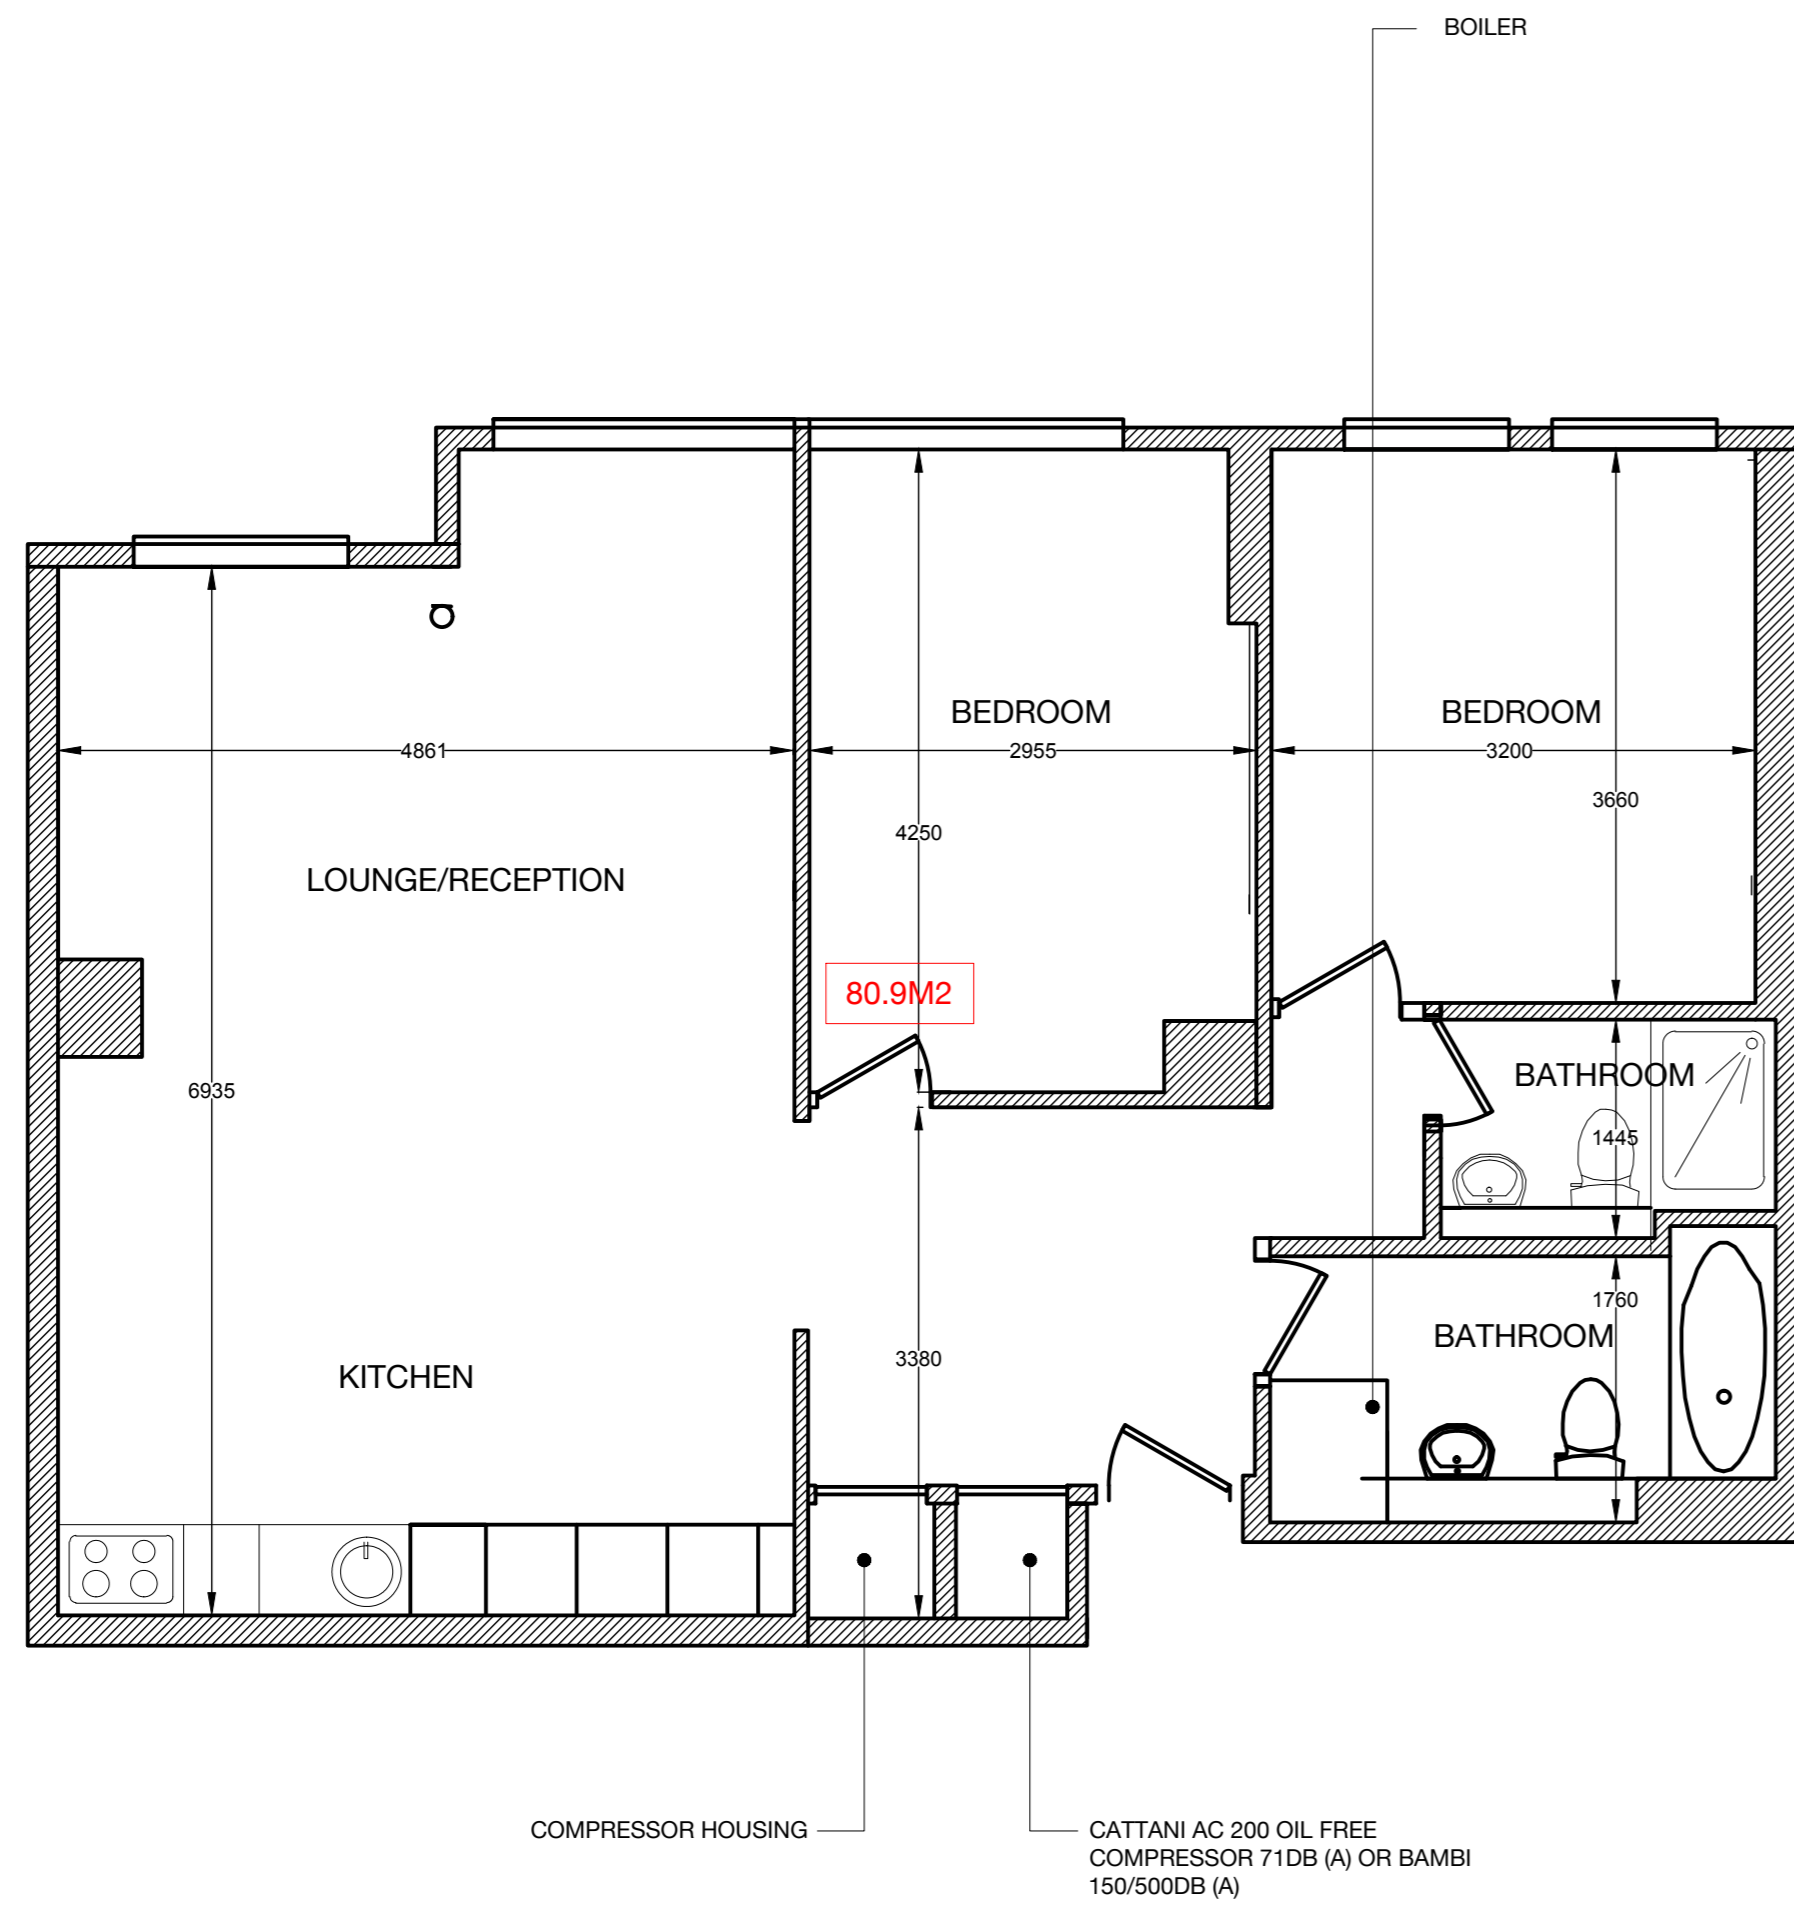

01 EXISTING PLAN 1:50
002

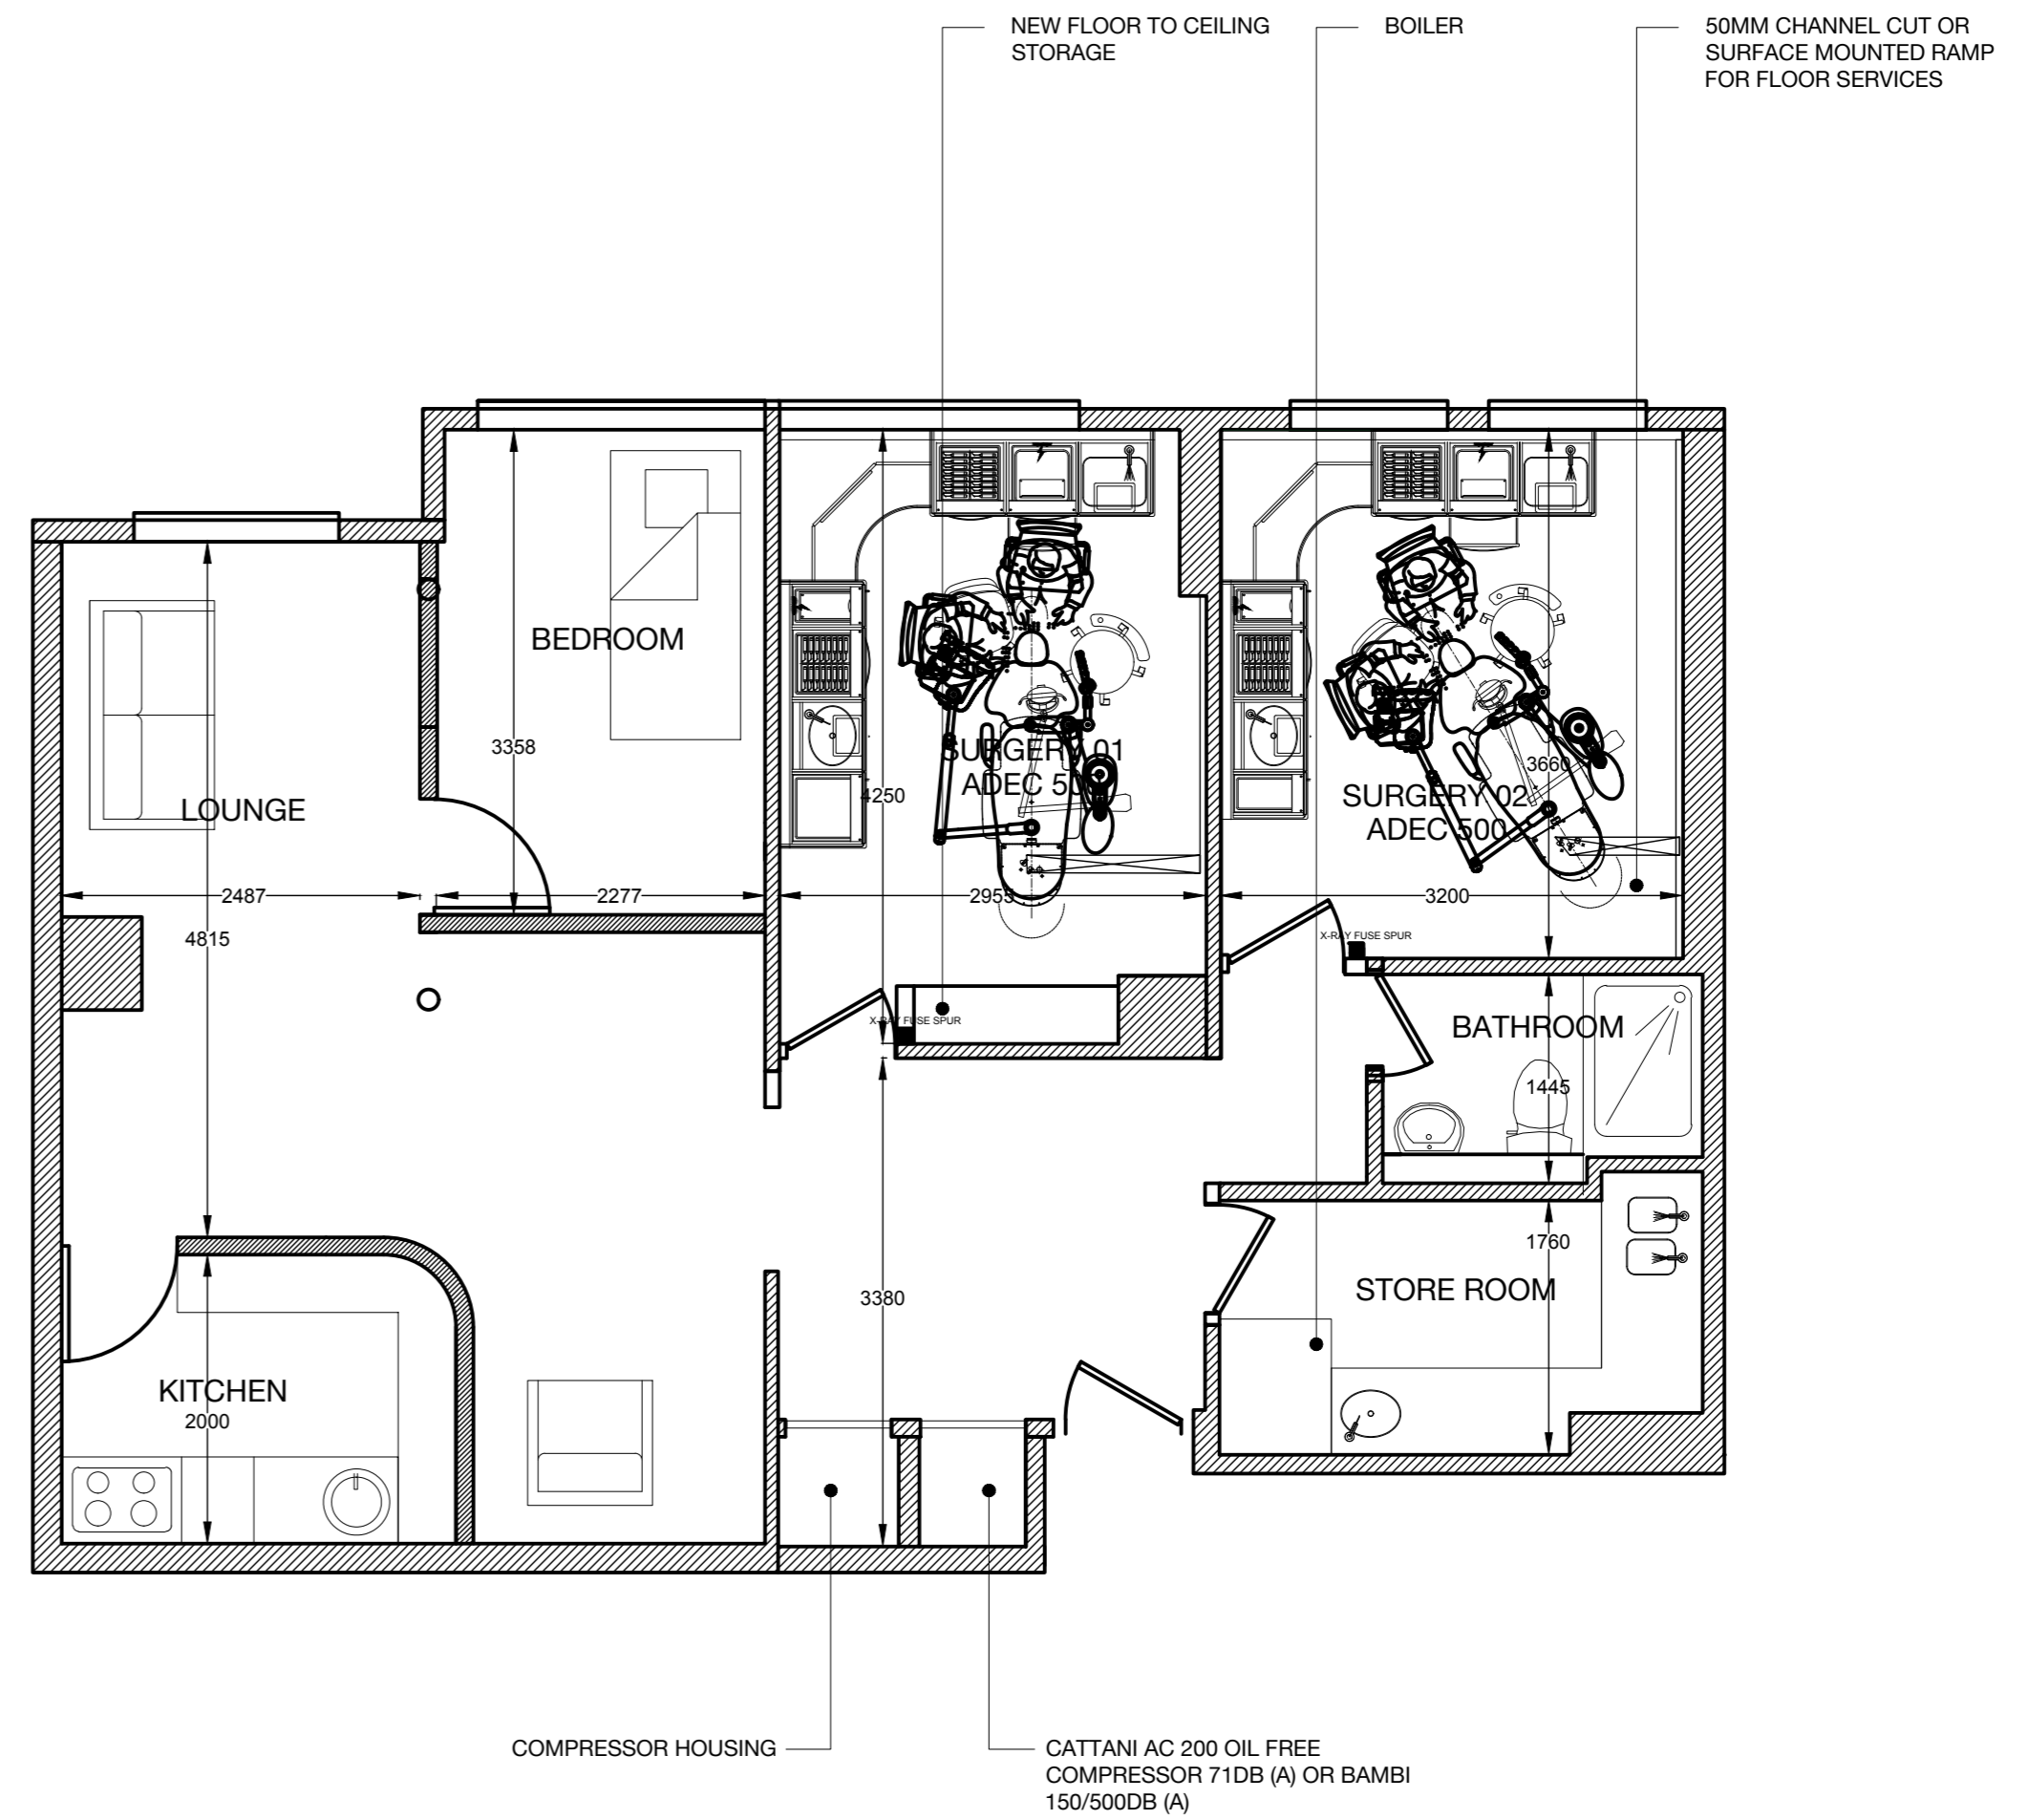

02 PROPOSED PLAN 1:50
002

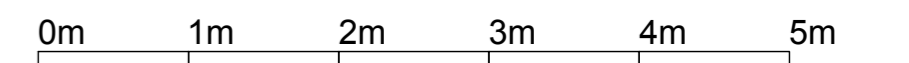

RPADENTAL

LONDON & MANCHESTER - SALES & SERVICE CENTERS
FREEPHONE/ 08000 933975
WWW.RPADENTAL.NET
INFO@RPADENTAL.NET

PROJECT TITLE
FLAT 26 HARMONT HOUSE

DRAWING TITLE
EXISTING & PROPOSED PLANS

PROJECT REFERENCE
025

CLIENT
DR ASIF CHATOO
FLAT 26 HARMONT HOUSE - 4TH FLOOR
20 HARLEY STREET
LONDON
W1G 9PJ

DRAWING NUMBER	DATE	DRAWN	REV	REV DATE	DESCRIPTION	EQUIPMENT SPECIFIED
002	08/04/2021	ZH				
REVISION NUMBER	SCALE	CHECKED				
001	1:50	ZH				
FORMAT	STAGE	ISSUED				
A1	N/A	ZH				

IN THE EVENT OF ANY DISCREPANCY BETWEEN THIS DRAWING SHOWN, THE SPECIFICATION OR QUANTITIES DISPLAYED, THE MATTER IS TO BE REFERRED TO RPA DENTAL BEFORE ANY WORK IS COMMENCED ON SITE.

THE COPYRIGHT OF THIS DRAWING IS THE PROPERTY OF RPA DENTAL IN CONJUNCTION WITH ALL PRODUCTS DEPICTED WITHIN THE RPA DENTAL PORTFOLIO AND NEITHER THE DRAWING, NOR ANY PART OF IT, NOR ANY INFORMATION CONTAINED WITHIN IT, SHALL BE REPRODUCED, DISCLOSED, SHARED OR USED WITHOUT THE CONSENT OF RPA DENTAL. DOING SO WITHOUT WRITTEN CONSENT, WILL BE SUBJECT TO A MINIMUM CHARGE OF £5,000.00 + VAT