





EXISTING FRONT ELEVATION

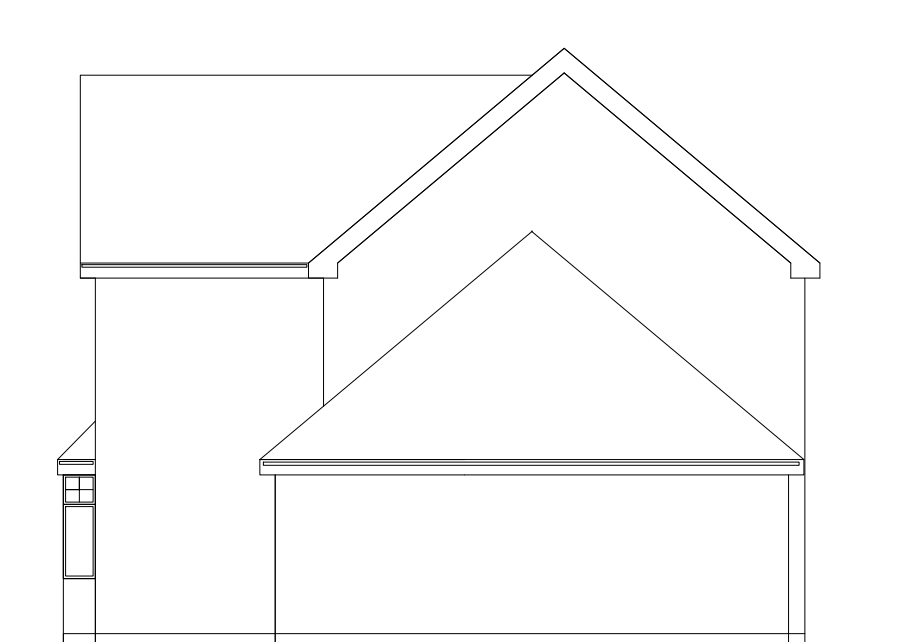

EXISTING SIDE ELEVATION




EXISTING REAR ELEVATION

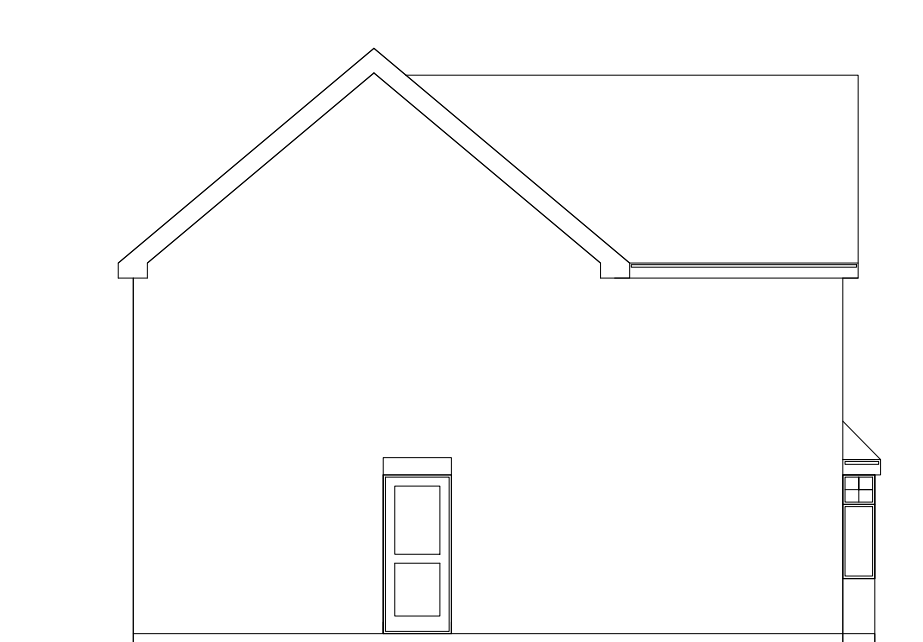

EXISTING SIDE ELEVATION




PROPOSED FRONT ELEVATION

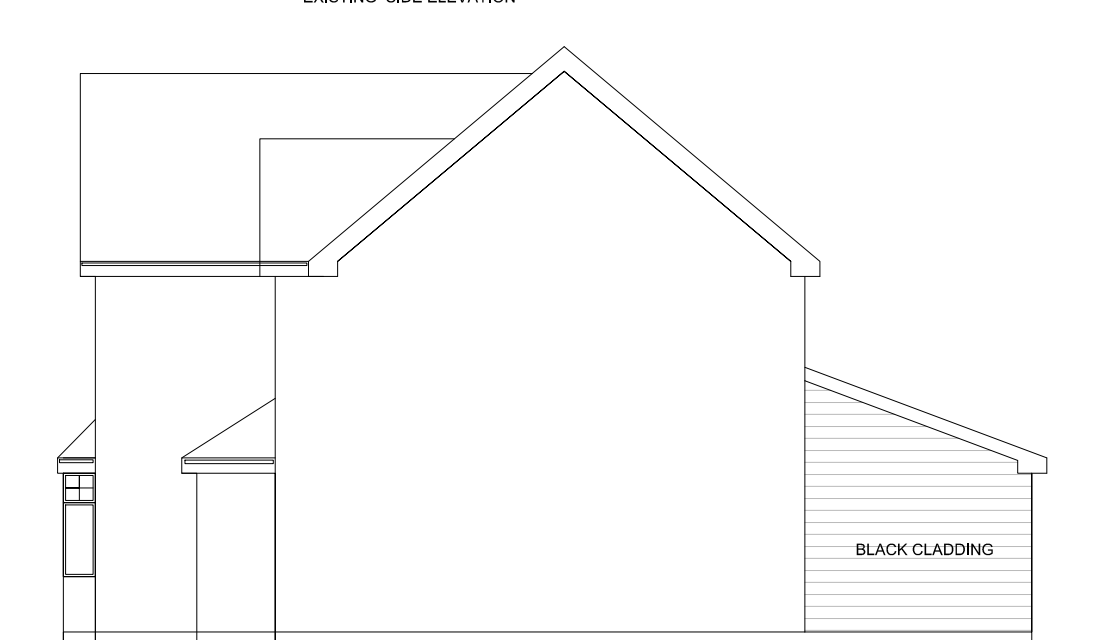


PROPOSED SIDE ELEVATION



PROPOSED REAR ELEVATION

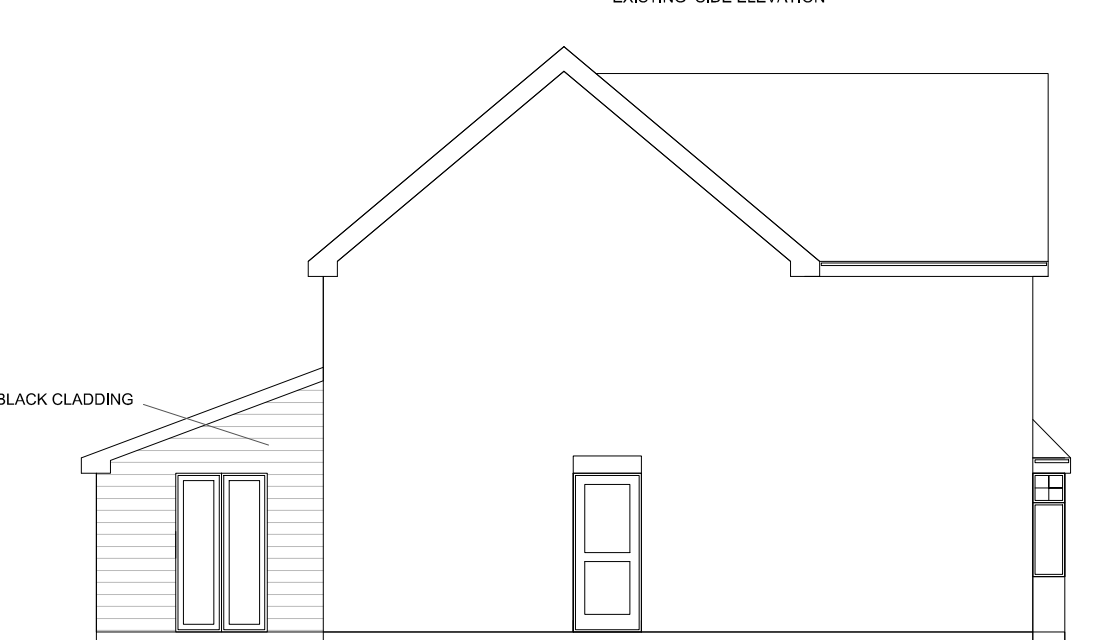


PROPOSED SIDE ELEVATION

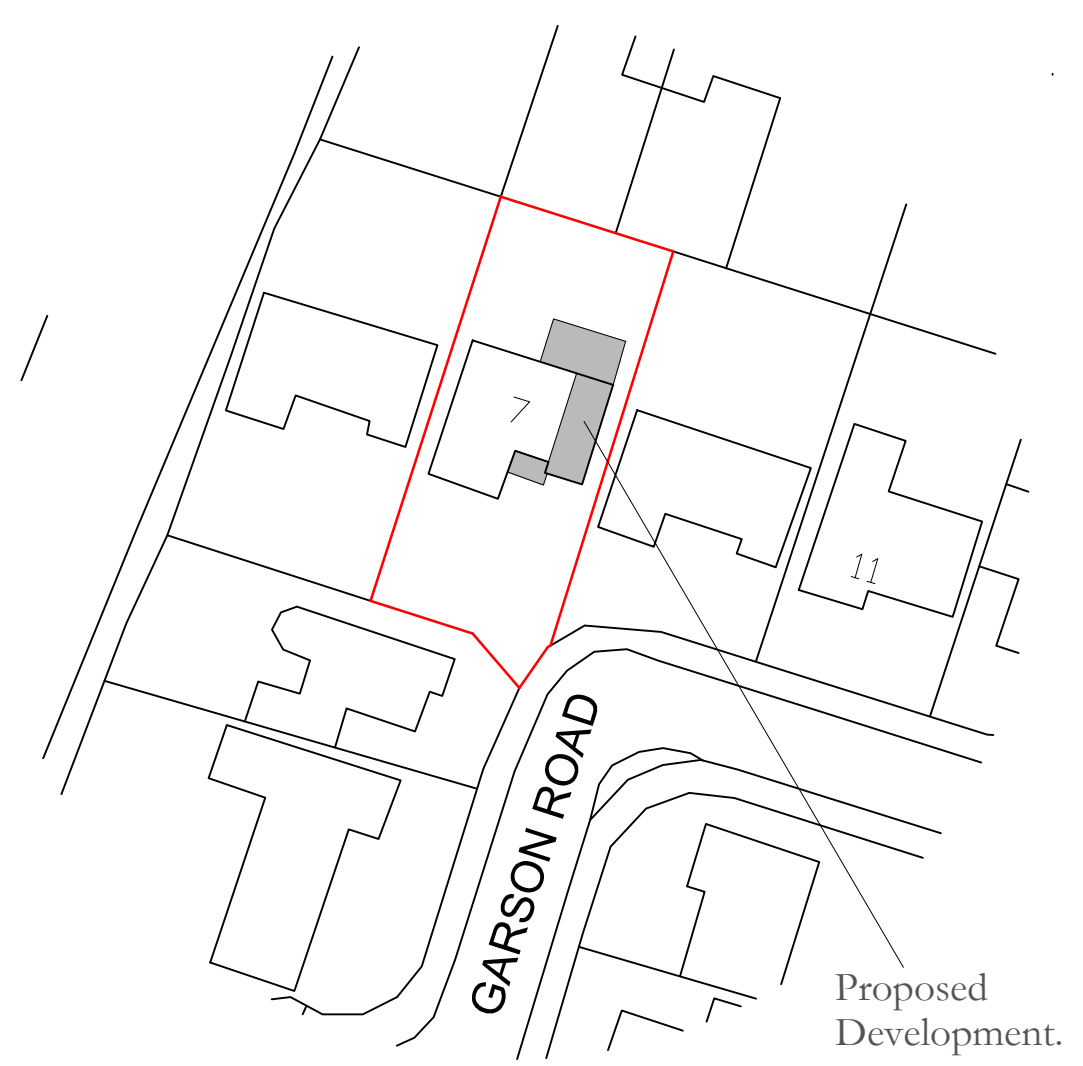


Proposed Development.


Block Plan Scale 1:500

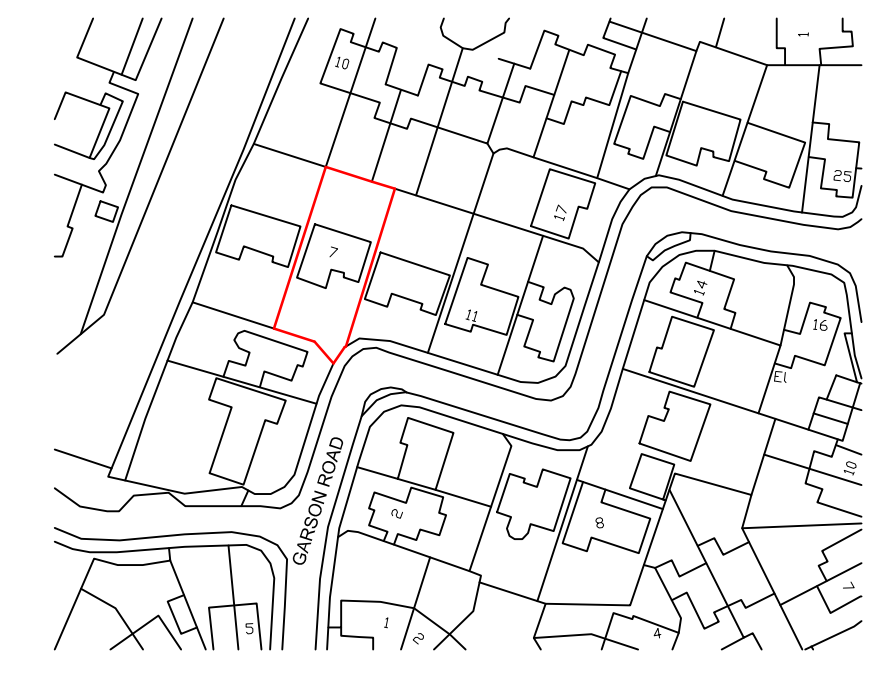


Location Plan Scale 1:1250

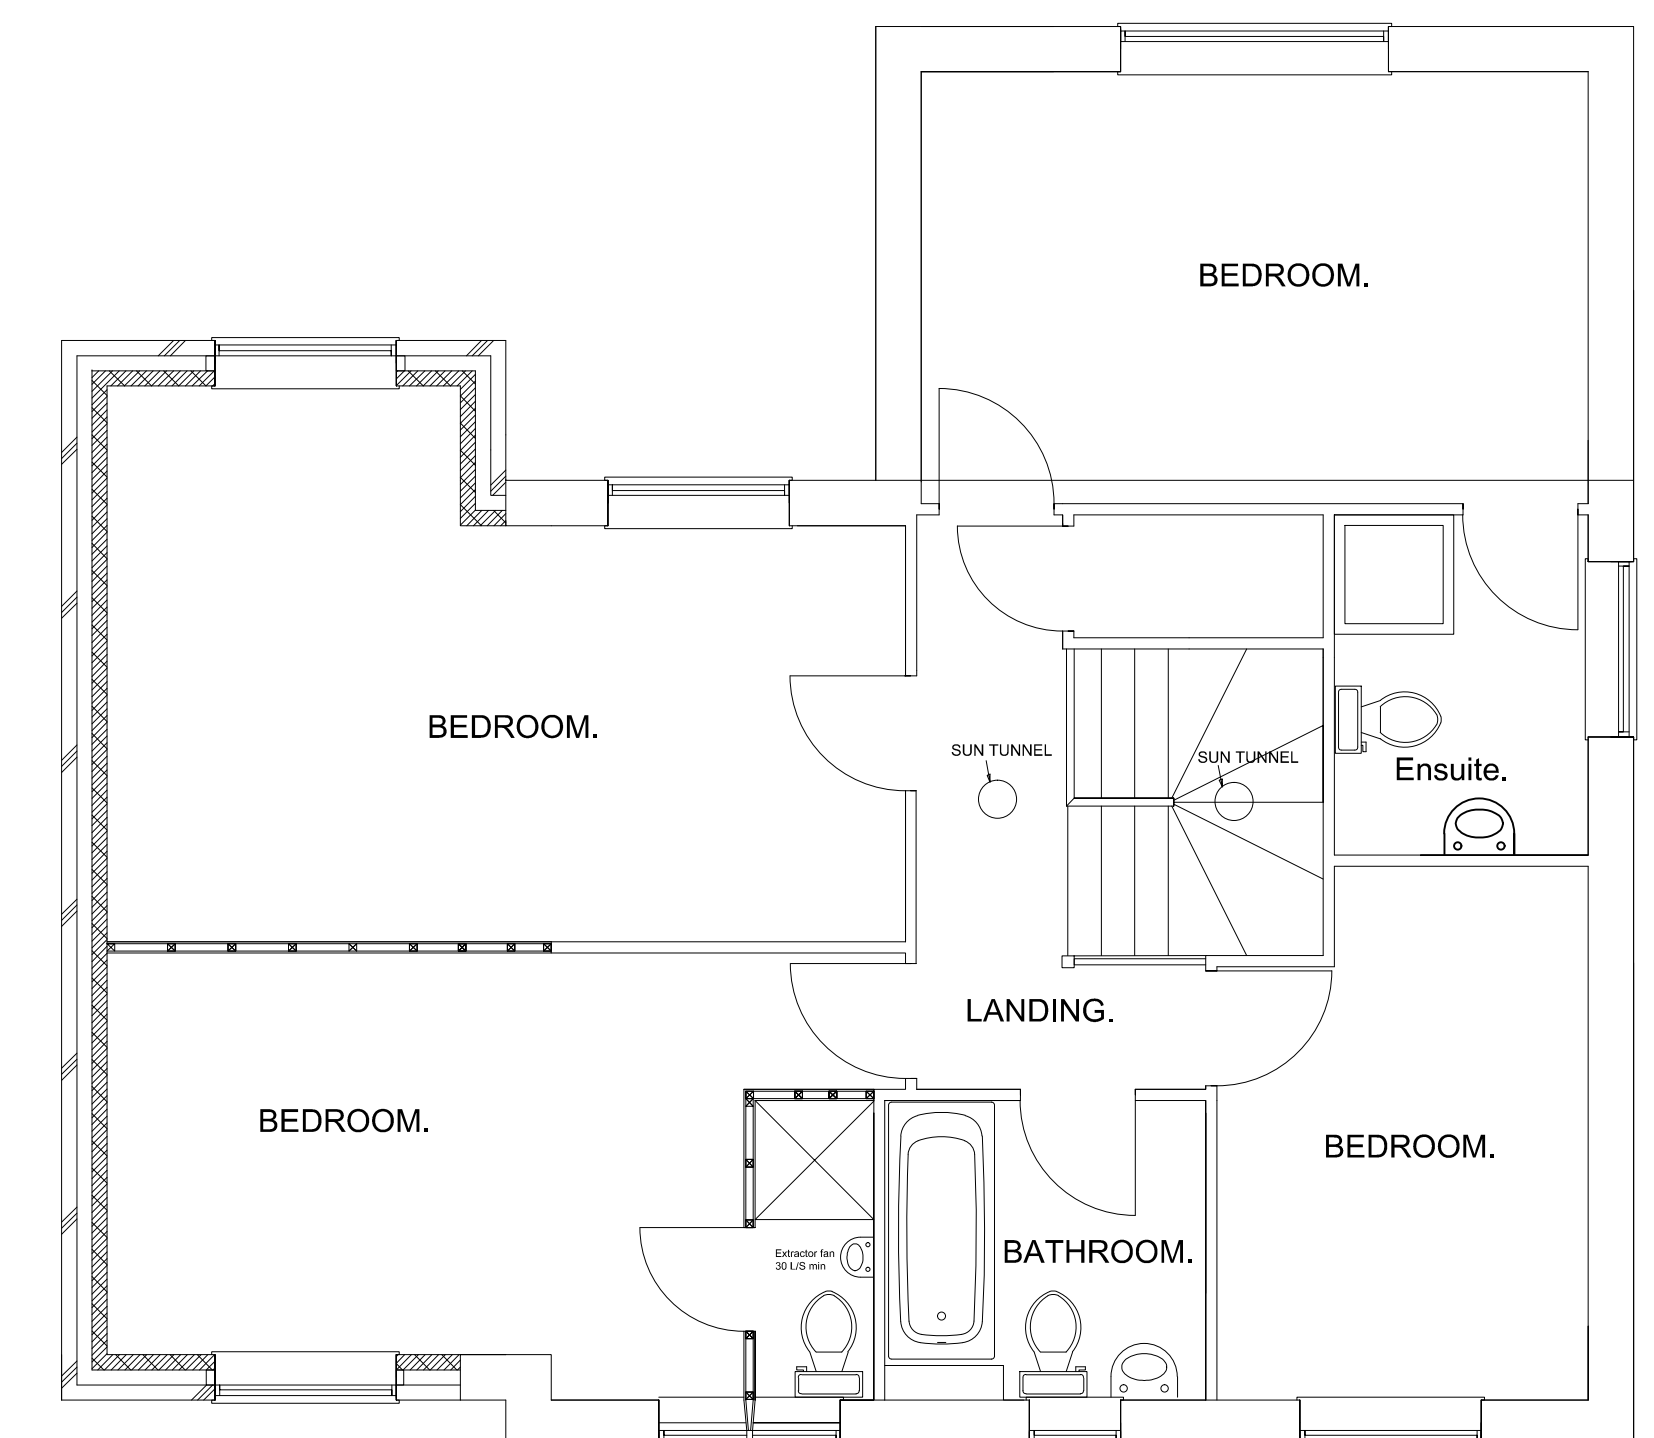


PROPOSED 1ST FLOOR.

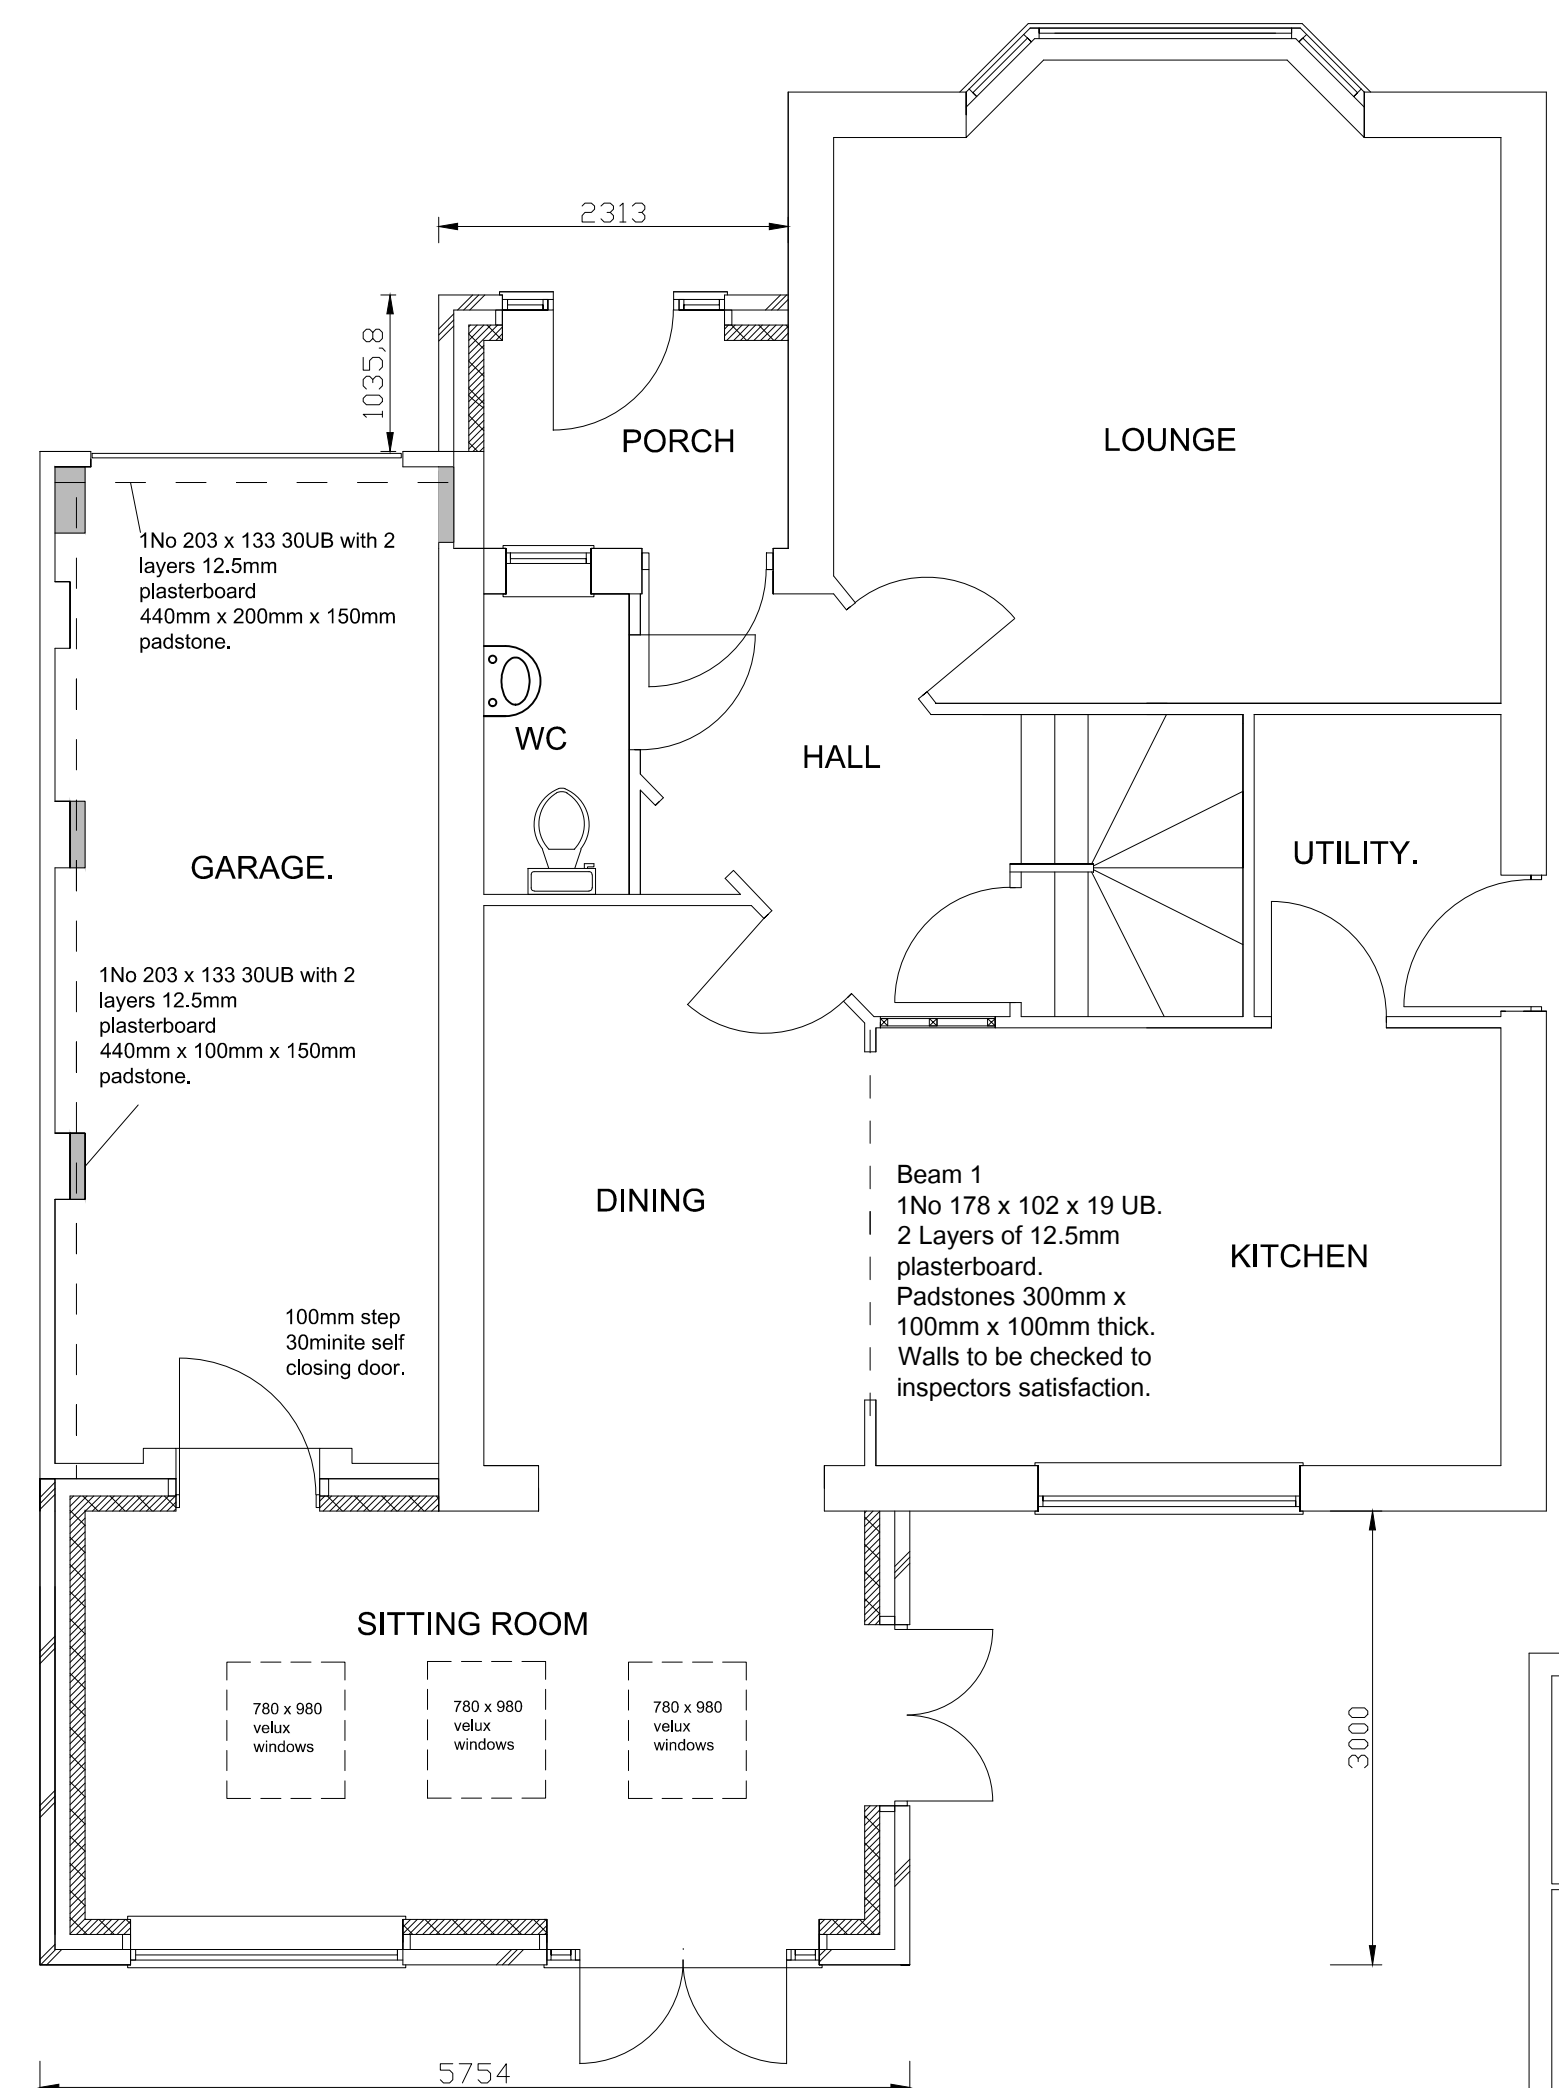


PROPOSED GROUND FLOOR.

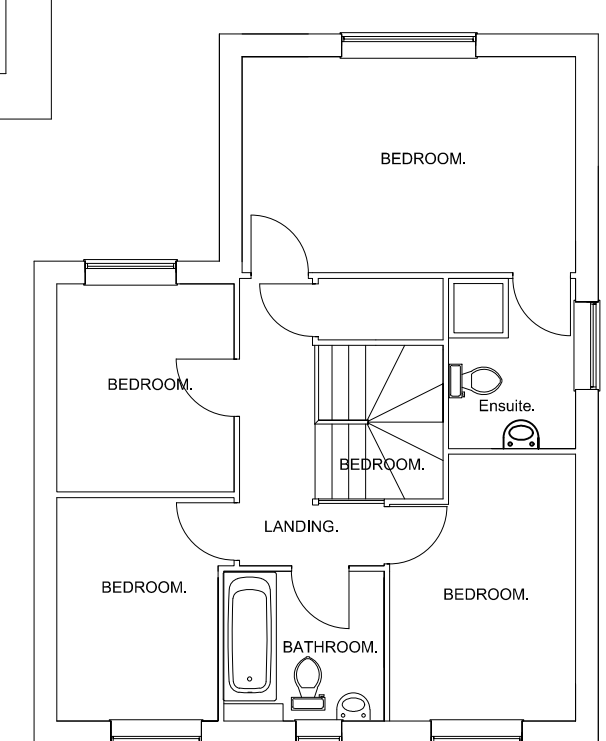


EXISTING 1ST FLOOR.

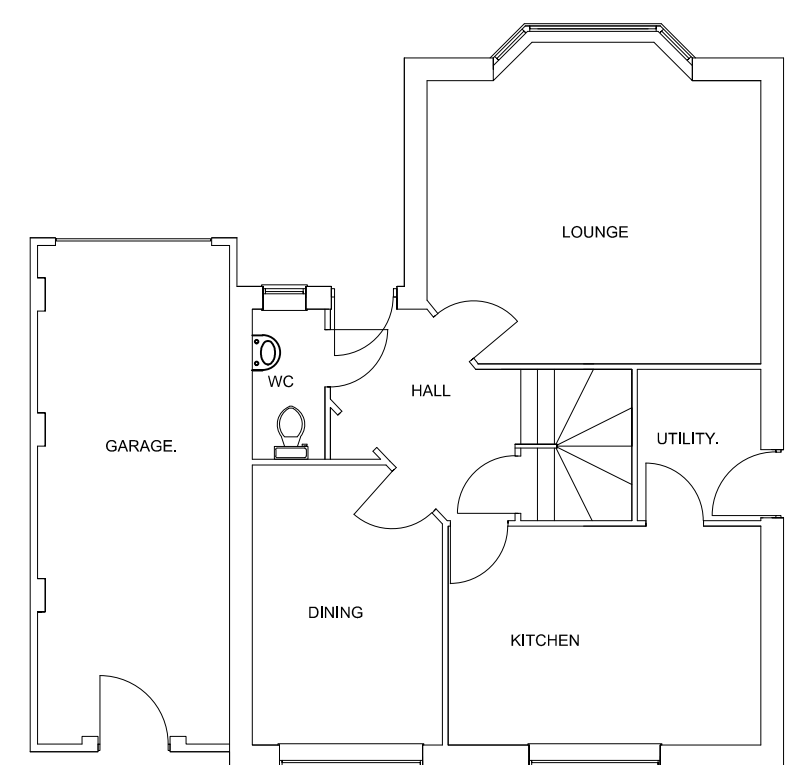

EXISTING GROUND FLOOR.

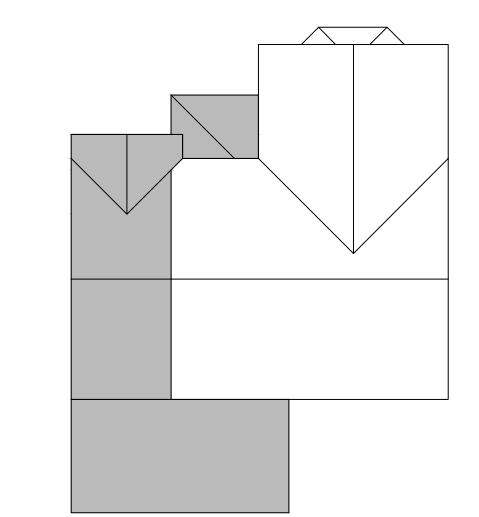

Roof plan Scale 1:200

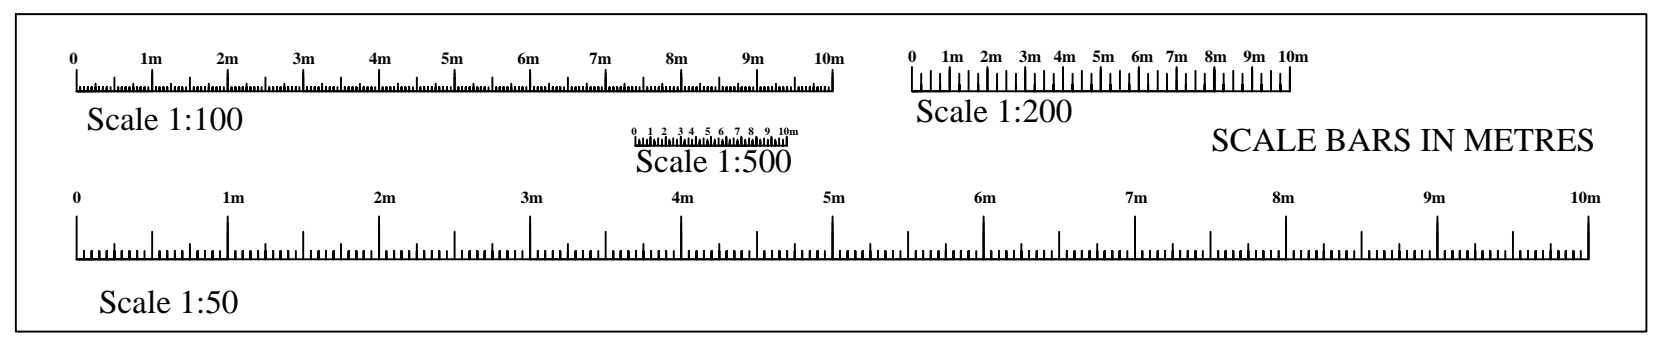

SCALE BARS IN METRES

client	
Mr and Mrs Durrant.	
SITE ADDRESS	
7 Garson Road Swindon SN25 4XD	
PROJECT	
Proposed 1st floor side extension and single storey rear extension. Proposed porch.	
Phil Rand Cherry Tree House Clardon lane Purton, Wiltshire SN5 4HN TEL 01793 771128	
RAND PLANNING CONSULTANCY LTD	
Drawn by	Phil Rand
Drawing No	01
Scales	1:500 1:100 1:50
Date	22nd February 2021