




EXISTING GROUND FLOOR PLAN  
1:50

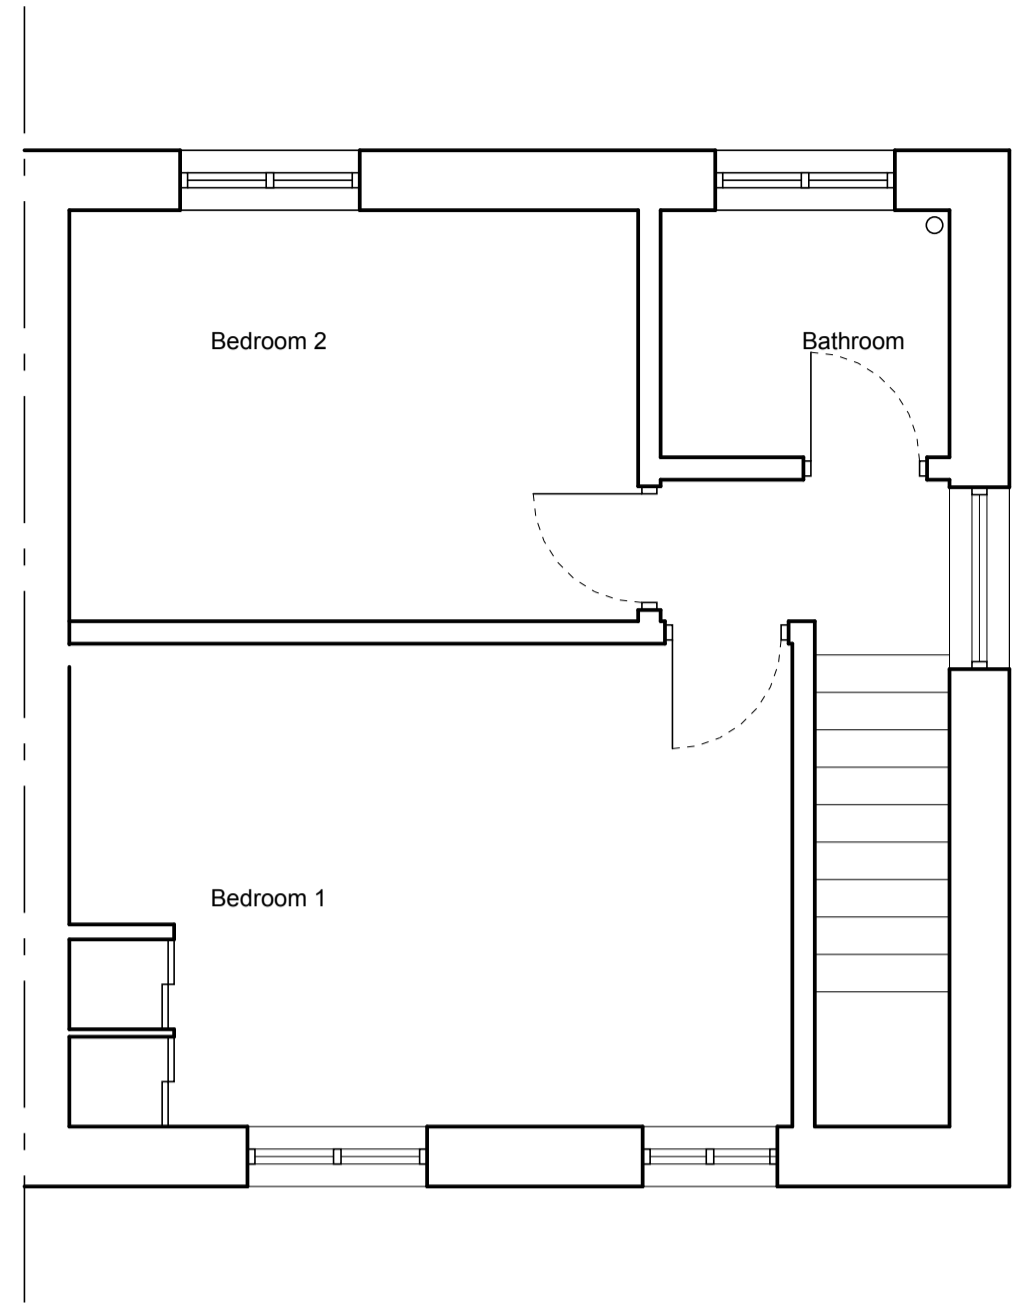

EXISTING FIRST FLOOR PLAN  
1:50

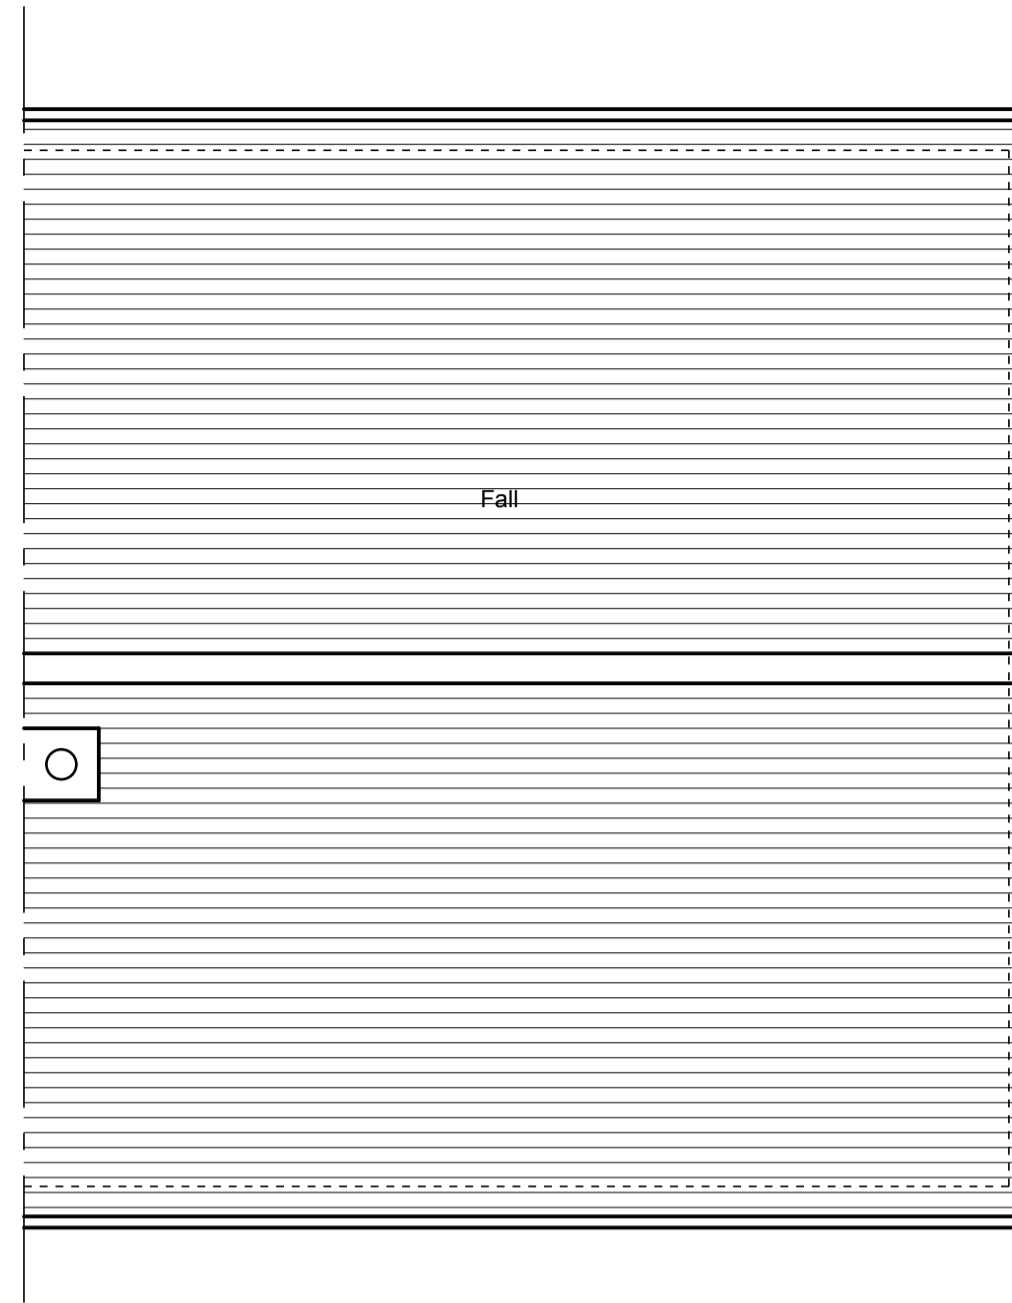


EXISTING ROOF PLAN  
1:50

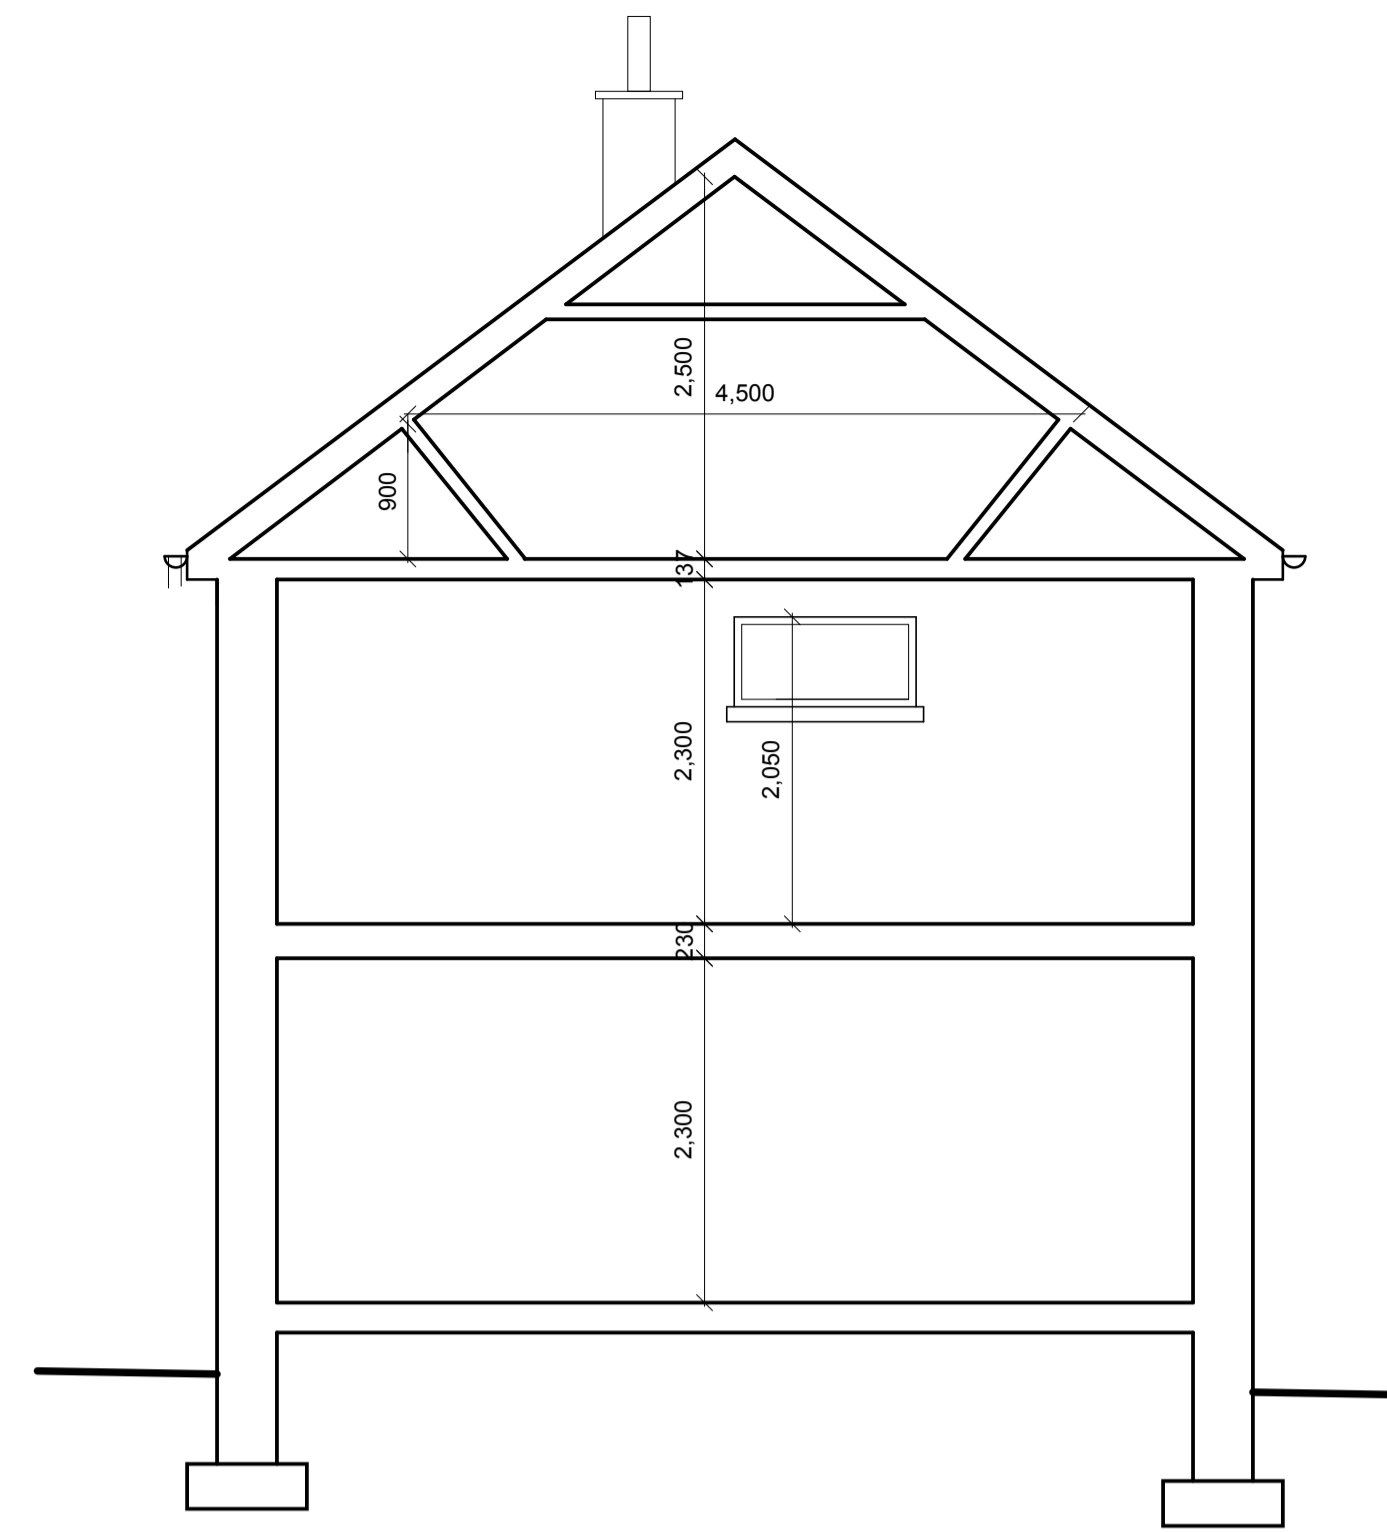


EXISTING TYPICAL CROSS SECTION  
1:50



EXISTING FRONT ELEVATION  
1:50

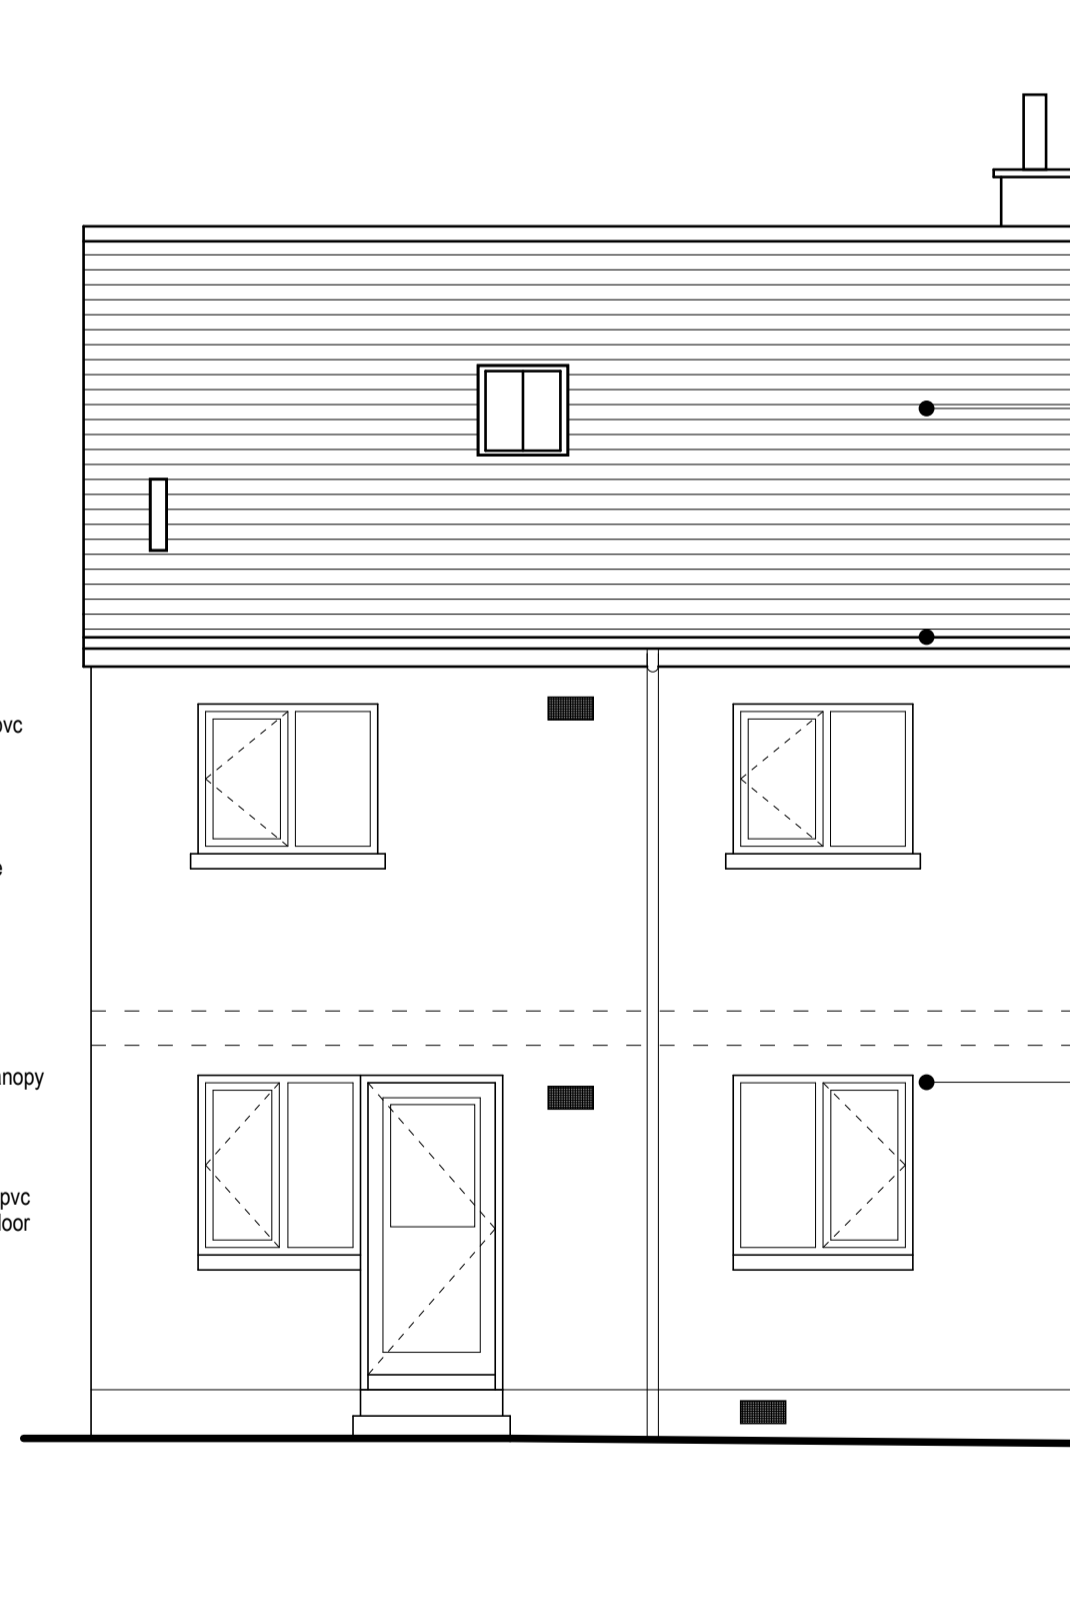

EXISTING REAR ELEVATION  
1:50

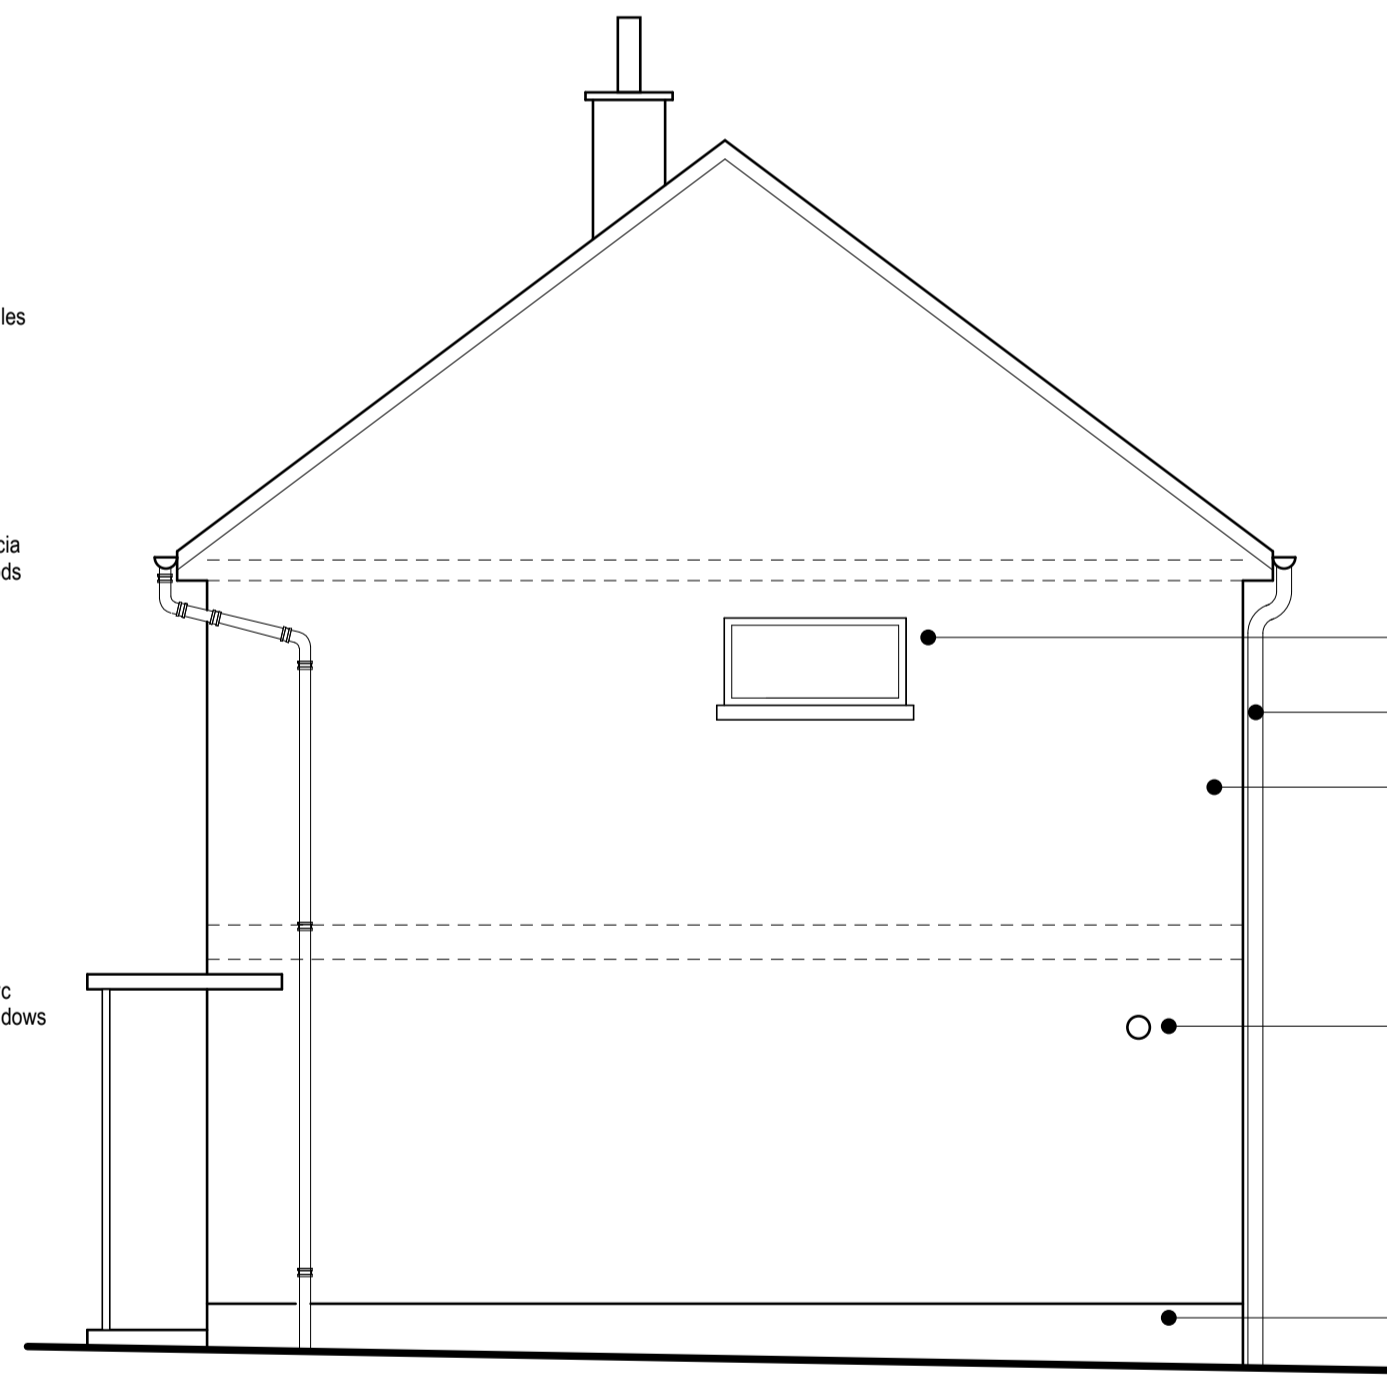

EXISTING GABLE ELEVATION  
1:50

Existing red roof tiles

Existing white fascia and rainwater goods

Existing white upvc double glazed windows

Existing white upvc double glazed door

Existing off white dry dash render

Existing white canopy

Existing white upvc double glazed door

Existing white upvc double glazed windows

Existing off white dry dash render

Existing white rainwater goods

Existing white upvc double glazed windows

Existing white rainwater goods

Existing white upvc double glazed windows

Existing white rainwater goods

Existing off white dry dash render

Existing boiler outlet

Existing smooth render base course

rev. amendment by Checked date

client  
**MR. T HIGGINS**

client's ref  
project  
**11 WINTON AVENUE  
EAGLESHAM G76 0LE  
EAST RENFREWSHIRE**

drawing  
**EXISTING PLANS  
ELEVATION AND SECTION**

scale 1:50  
page size A1 drawn km checked th  
date mar '21 date mar '21

job ref drawing num  
**119 AL05**

