




Proposed Site Plan - 1:200

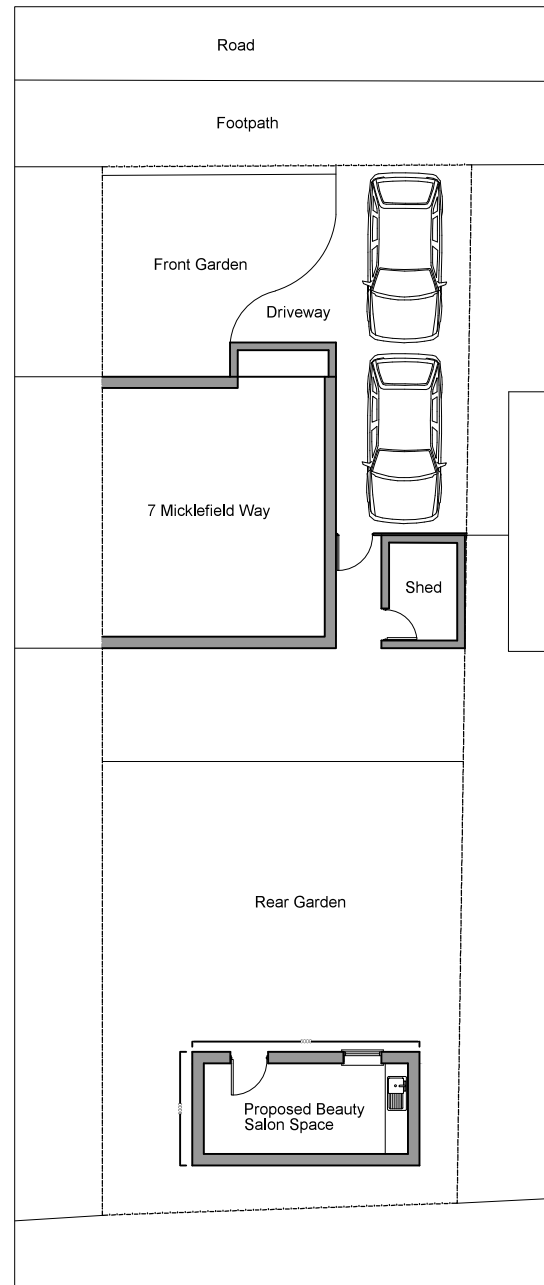


Proposed Ground Floor Plan - 1:100

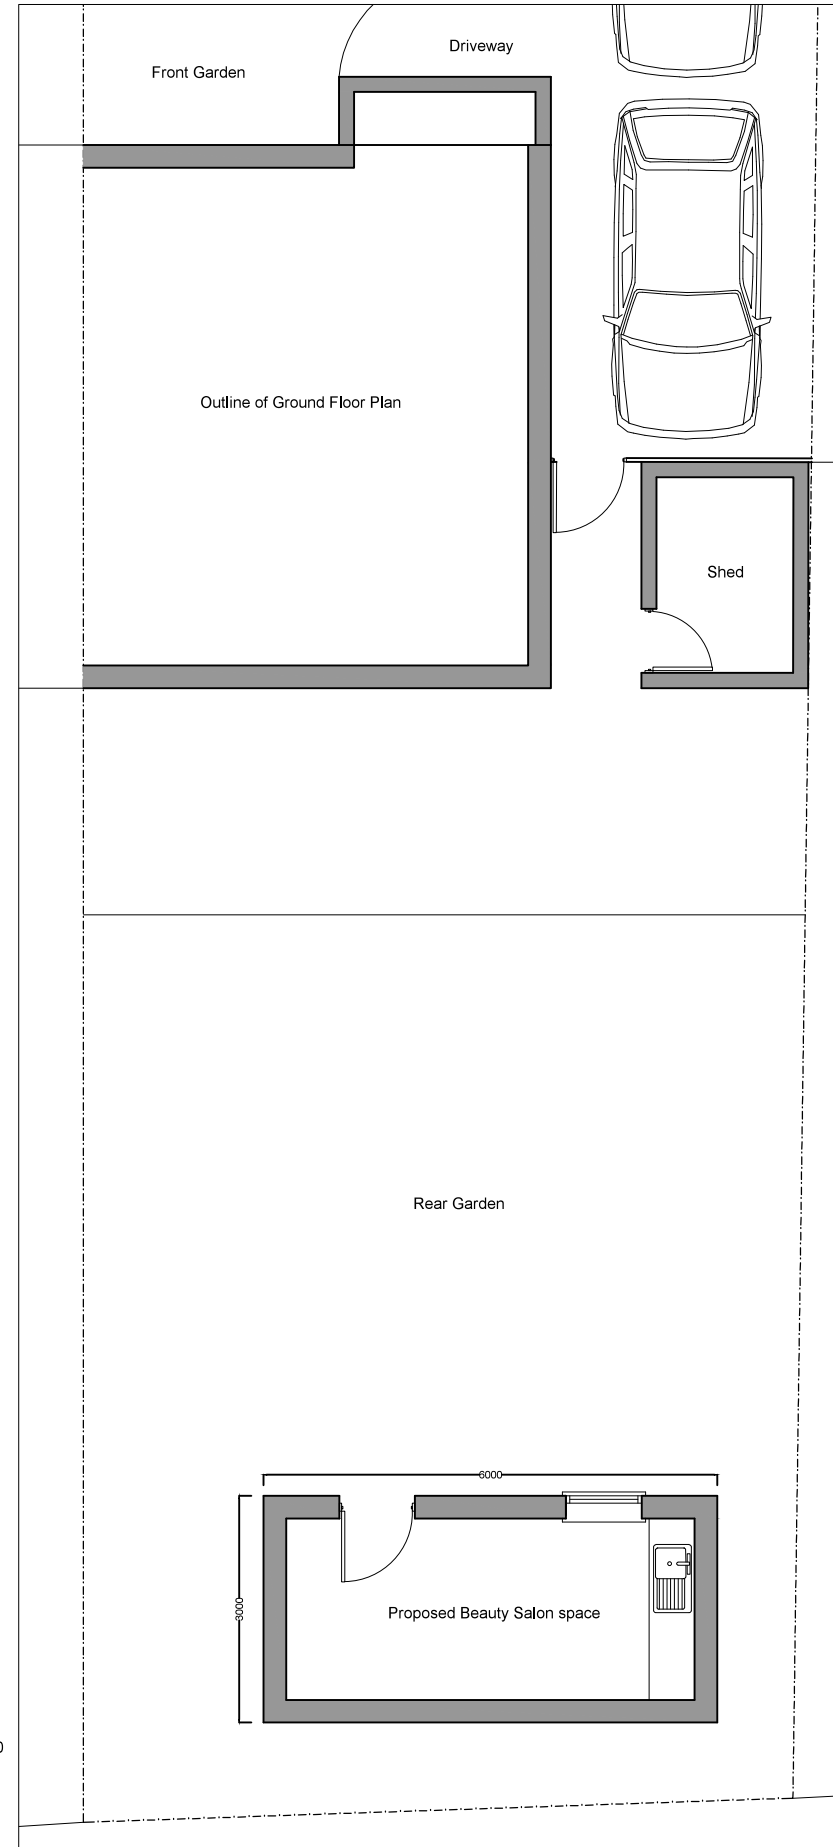


Proposed Front Elevation of Proposed Beauty Salon Space (No change externally) - 1:100

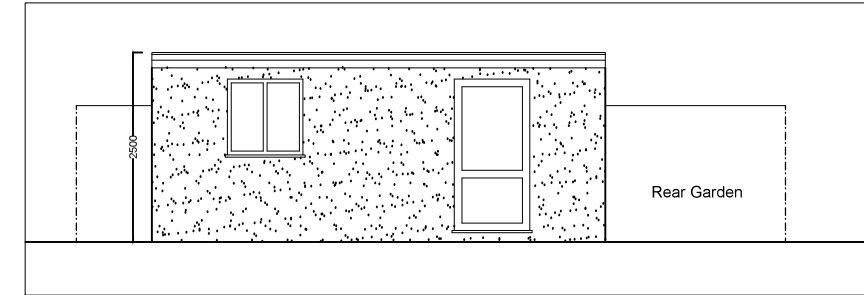

Proposed Side Elevation of Proposed Beauty Salon Space (No change externally) - 1:100

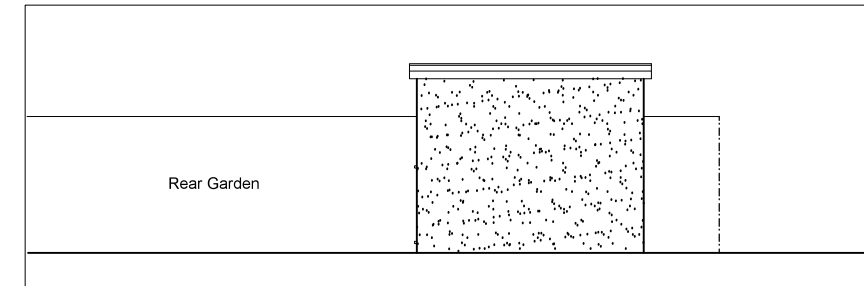

EXISTING WALLS TO BE RETAINED

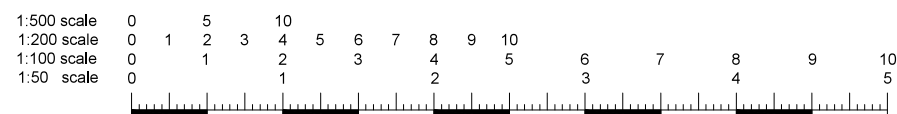

Project	7 Micklefield Way Borehamwood WD6 4LG
Drawing	Proposed Site Plan Proposed Ground Floor Plan Proposed Elevations
Client	Miss Patel
Drawing Scale	1/200 & 1/100 @ A3
Drawing No.	002
Date	March 2021
Revision	-