


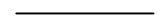


**EXISTING GROUND FLOOR**


-  EXISTING WALLS
-  NEW WALLS
-  EXISTING WALLS TO BE REMOVED


**WALL LEGEND**



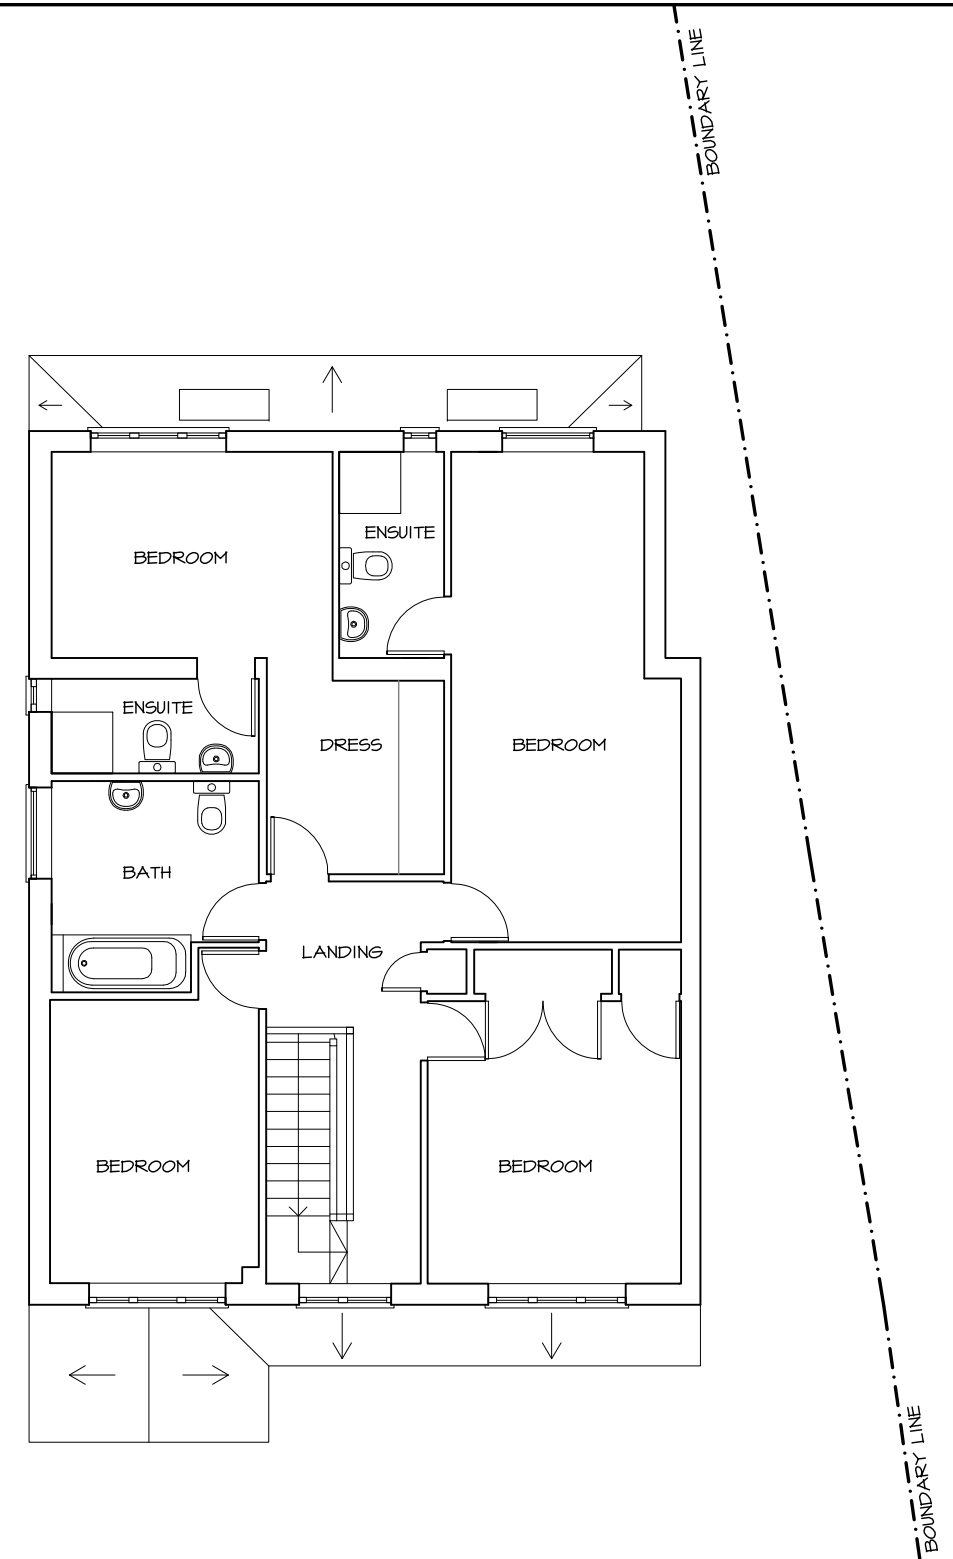**EXISTING FIRST FLOOR**

**PLANNING APPLICATION**



Project: \_\_\_\_\_  
 10 Longdown Lane North  
 Epsom Surrey KT17 3JQ  
 Title: \_\_\_\_\_  
 Existing Floor Plans  
 Scale: 1:100 @ A3  
 Date: Feb 2021  
 Drawing No: \_\_\_\_\_  
 10LLN-101  
  
 ARCHITECTURE  
 DESIGN | DETAIL | MANAGE  
 www.dparc.co.uk  
 t: 07977 576244 e: dno\_perone@hotmail.com

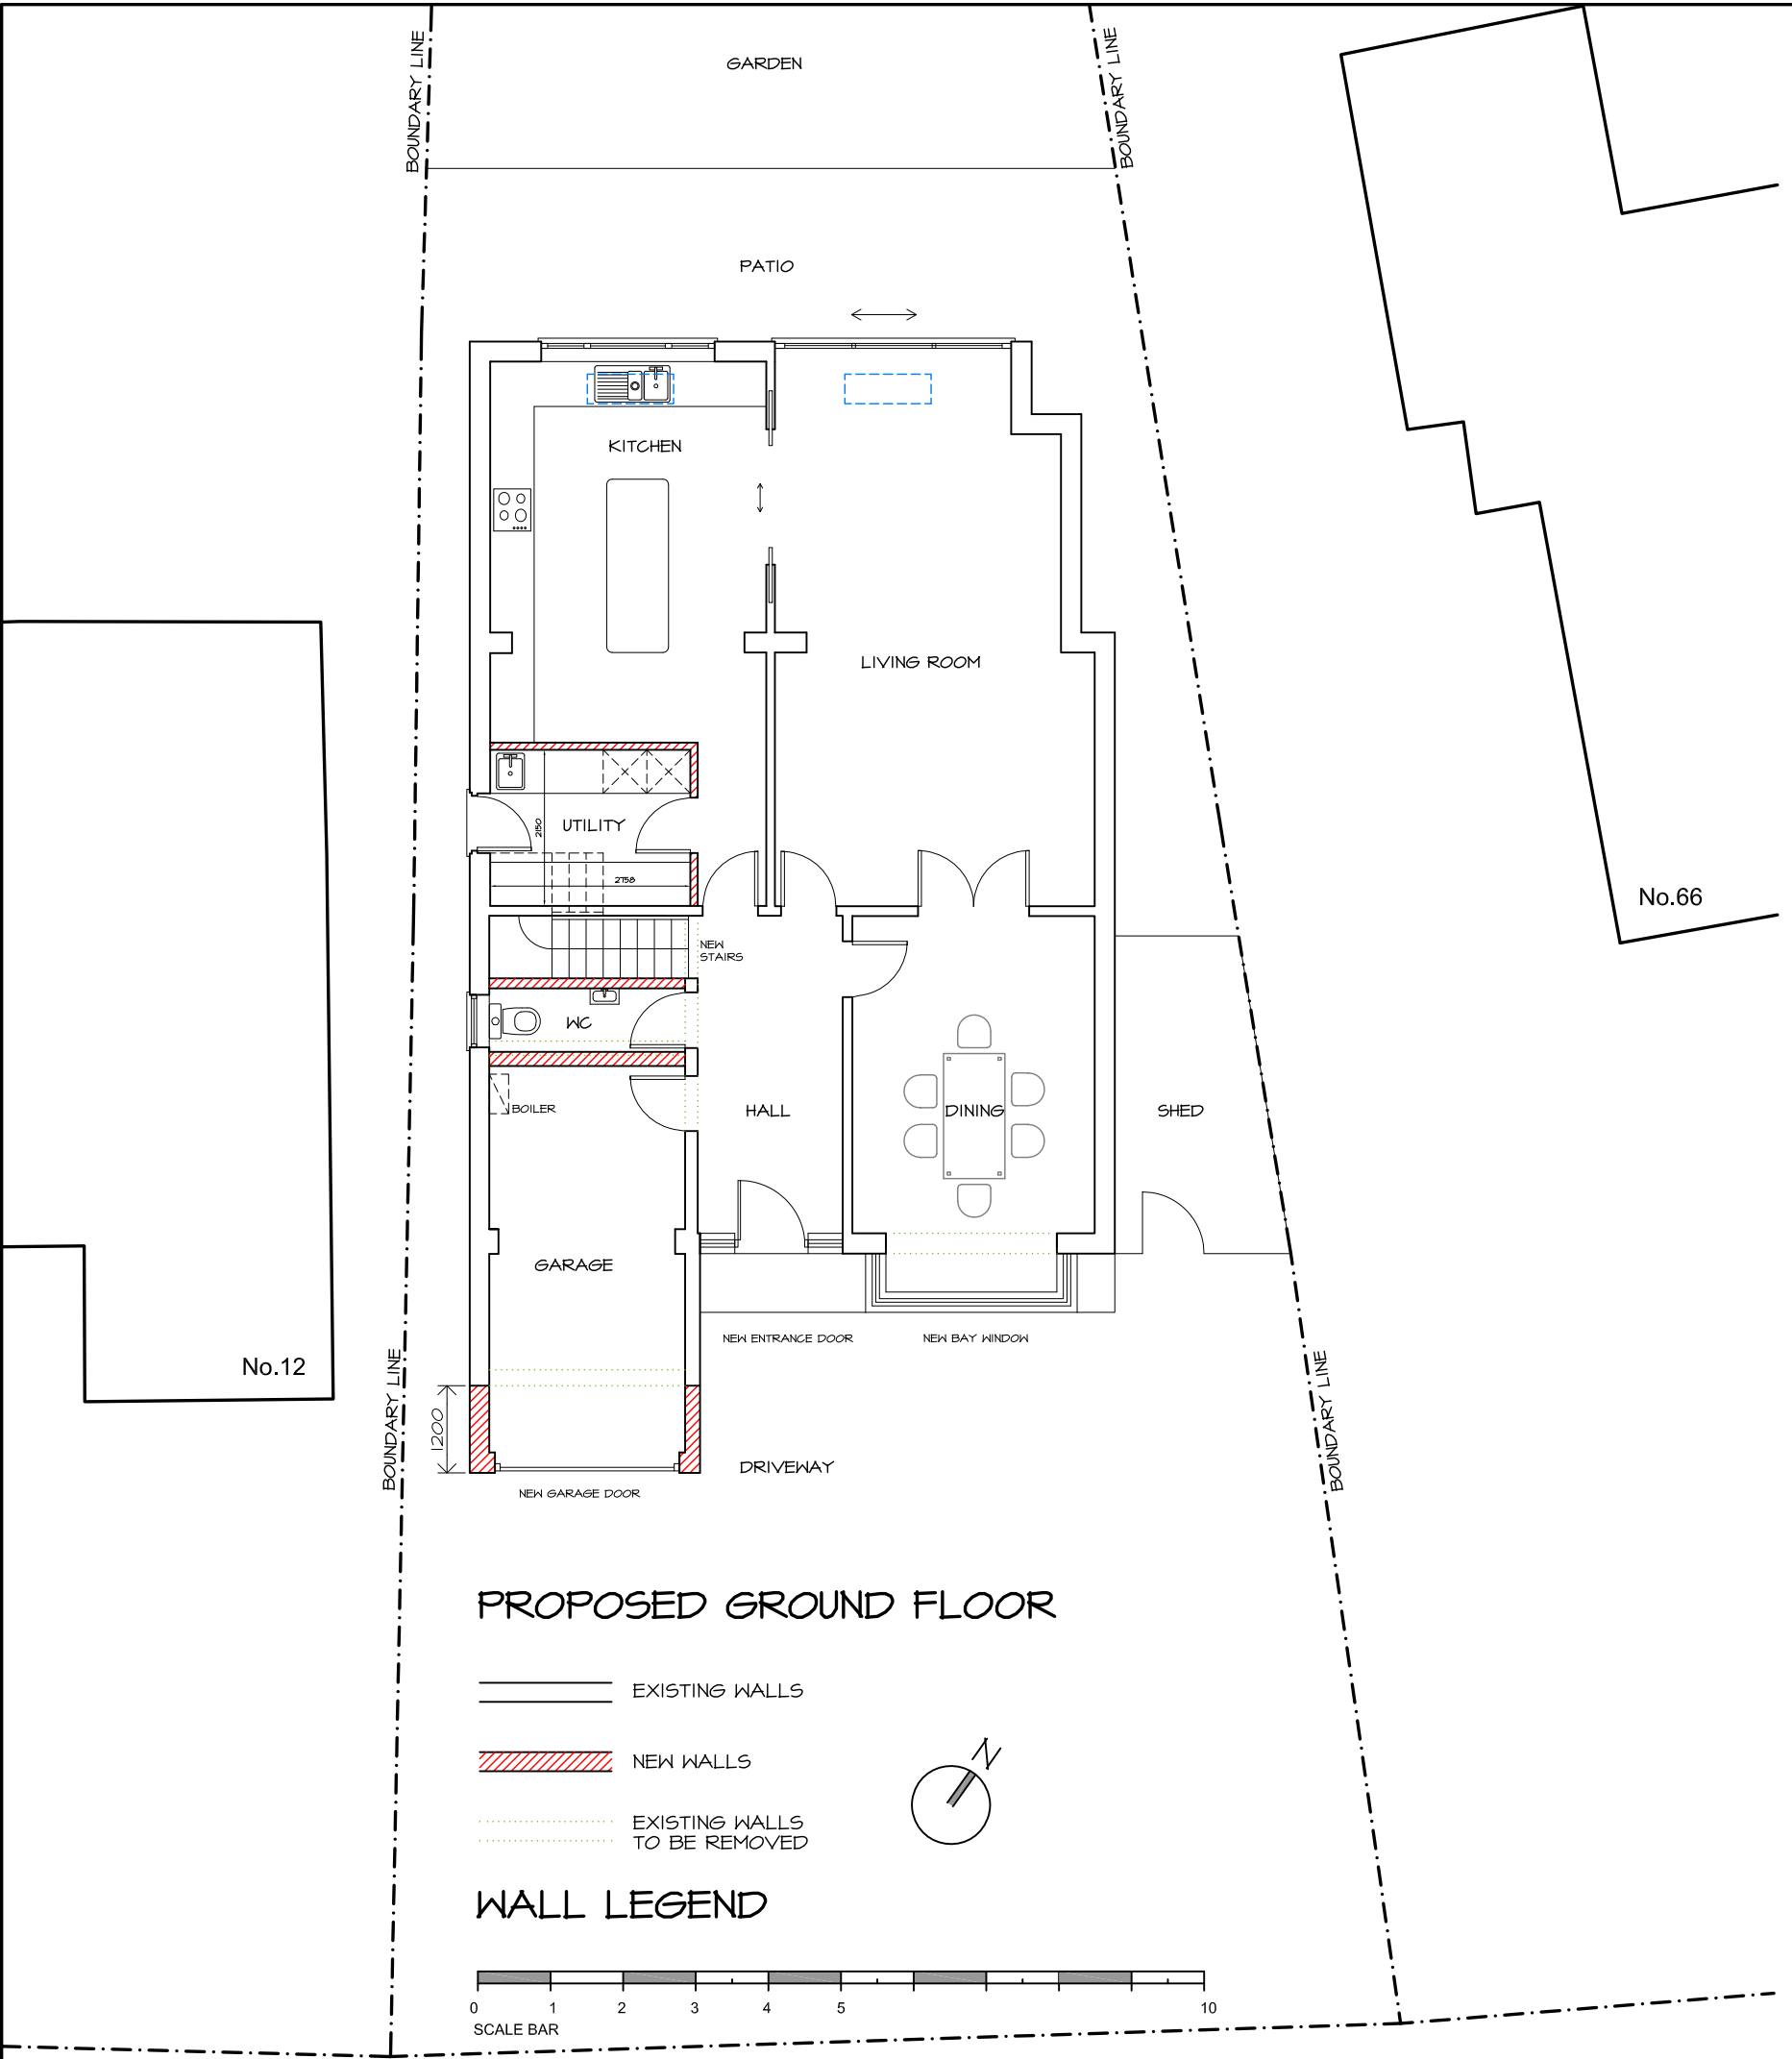

**PROPOSED GROUND FLOOR**

- EXISTING WALLS
- ▨ NEW WALLS
- ⋯ EXISTING WALLS TO BE REMOVED

**WALL LEGEND**

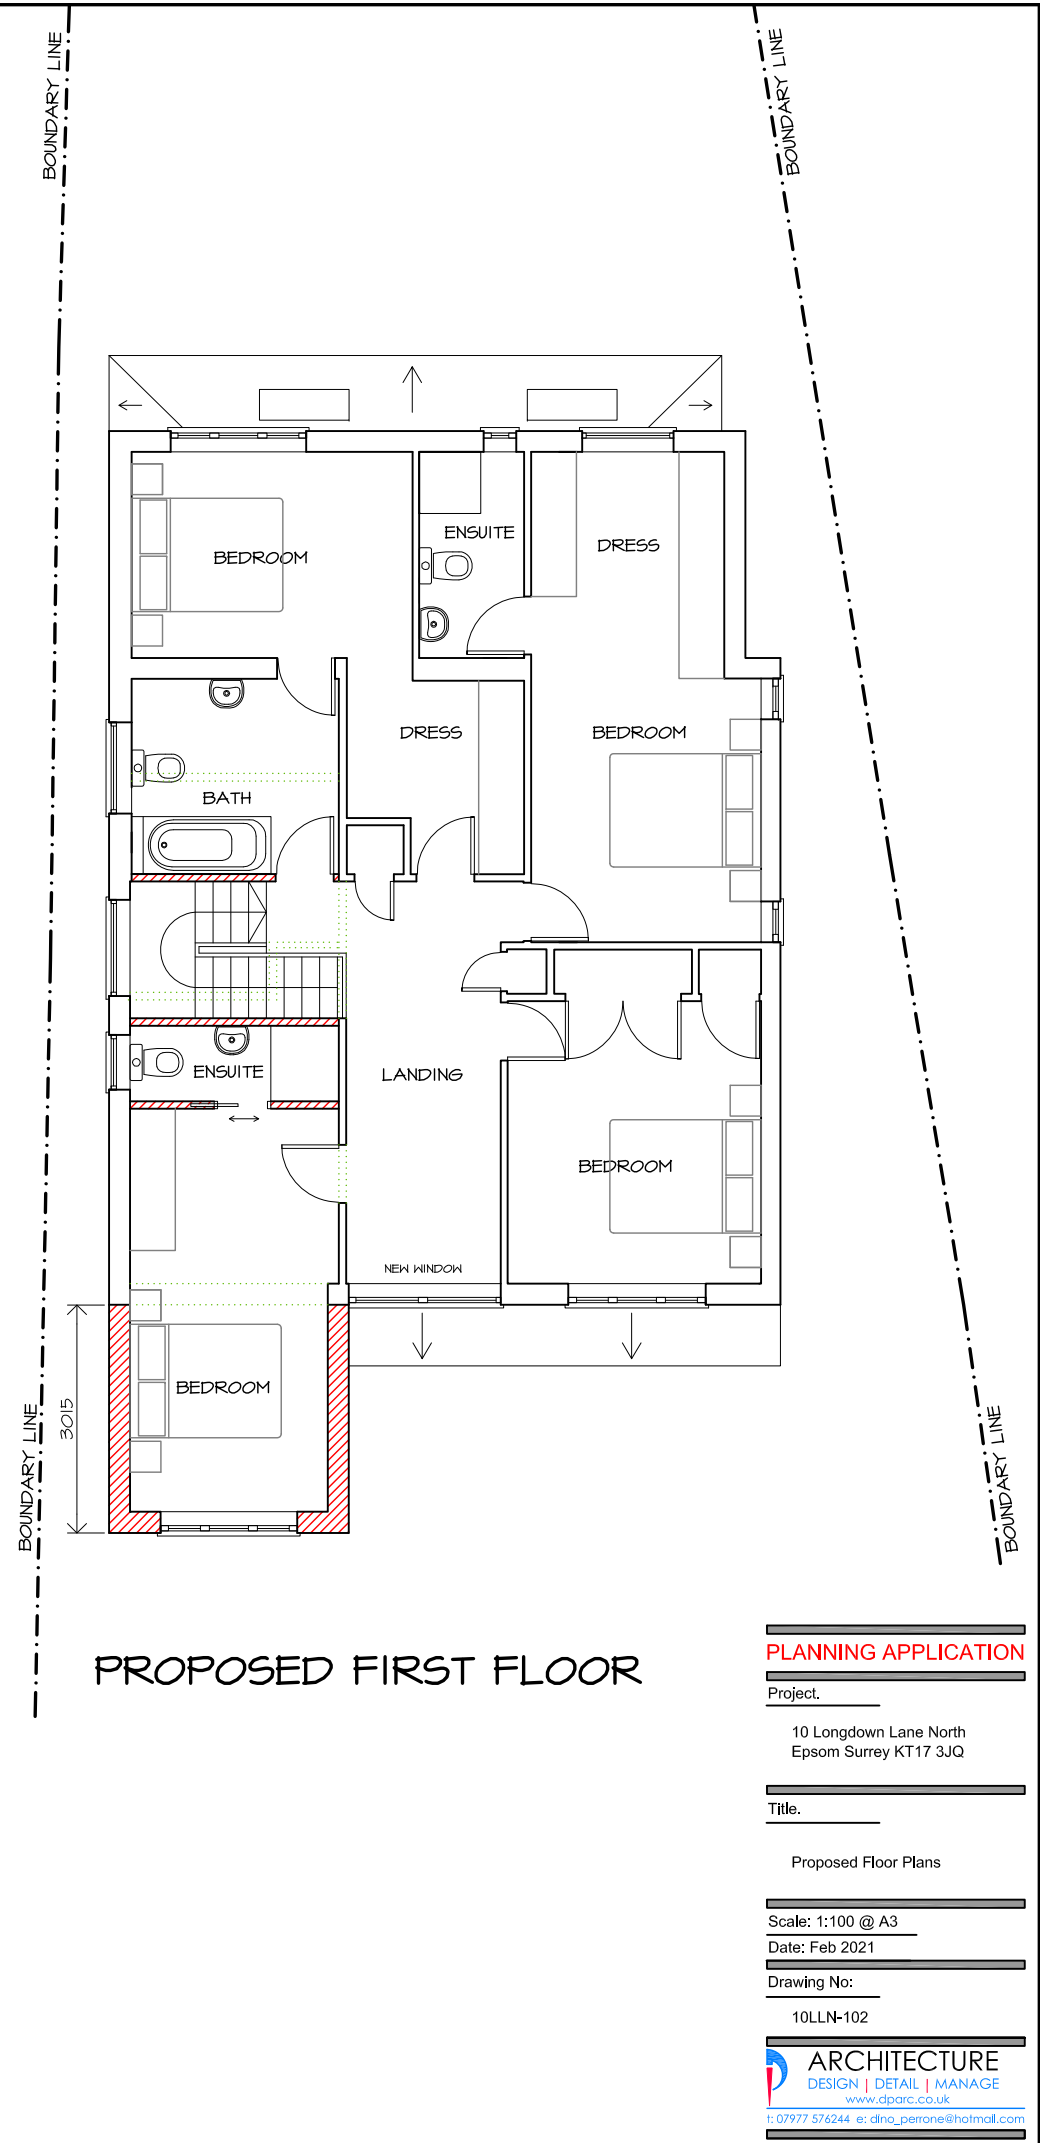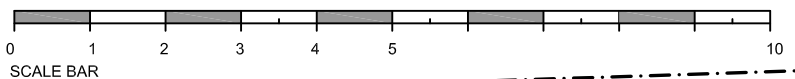


**PROPOSED FIRST FLOOR**

**PLANNING APPLICATION**

Project: \_\_\_\_\_  
 10 Longdown Lane North  
 Epsom Surrey KT17 3JQ  
 Title: \_\_\_\_\_  
 Proposed Floor Plans  
 Scale: 1:100 @ A3  
 Date: Feb 2021  
 Drawing No: \_\_\_\_\_  
 10LLN-102

BOUNDARY LINE


BOUNDARY LINE

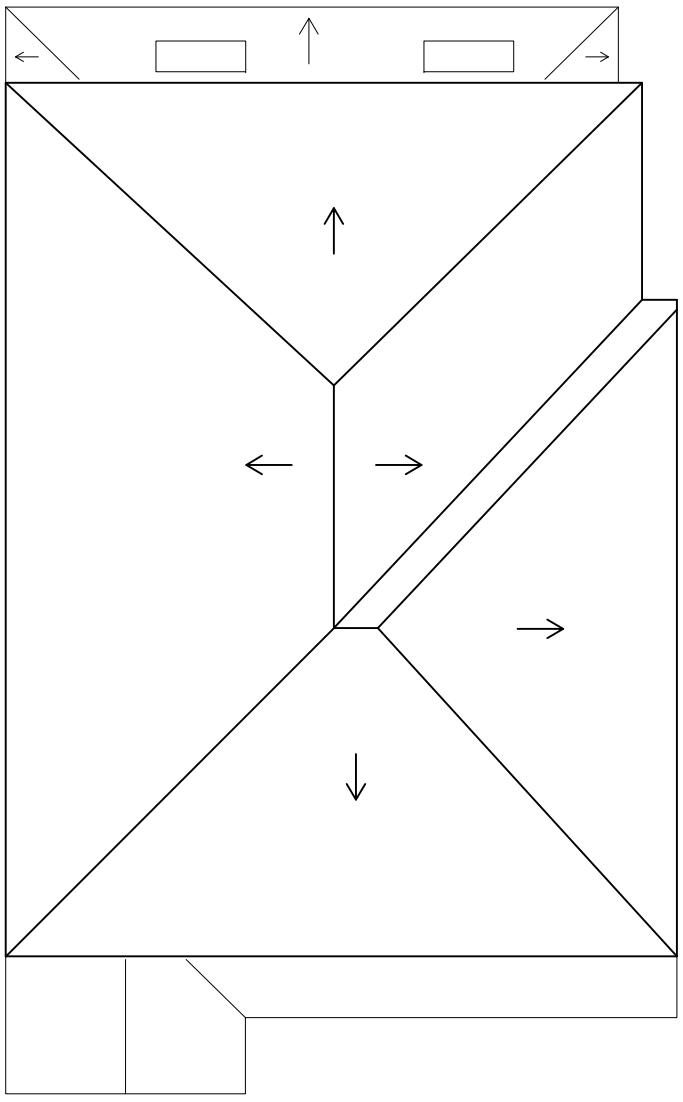


EXISTING ROOF PLAN

BOUNDARY LINE

BOUNDARY LINE

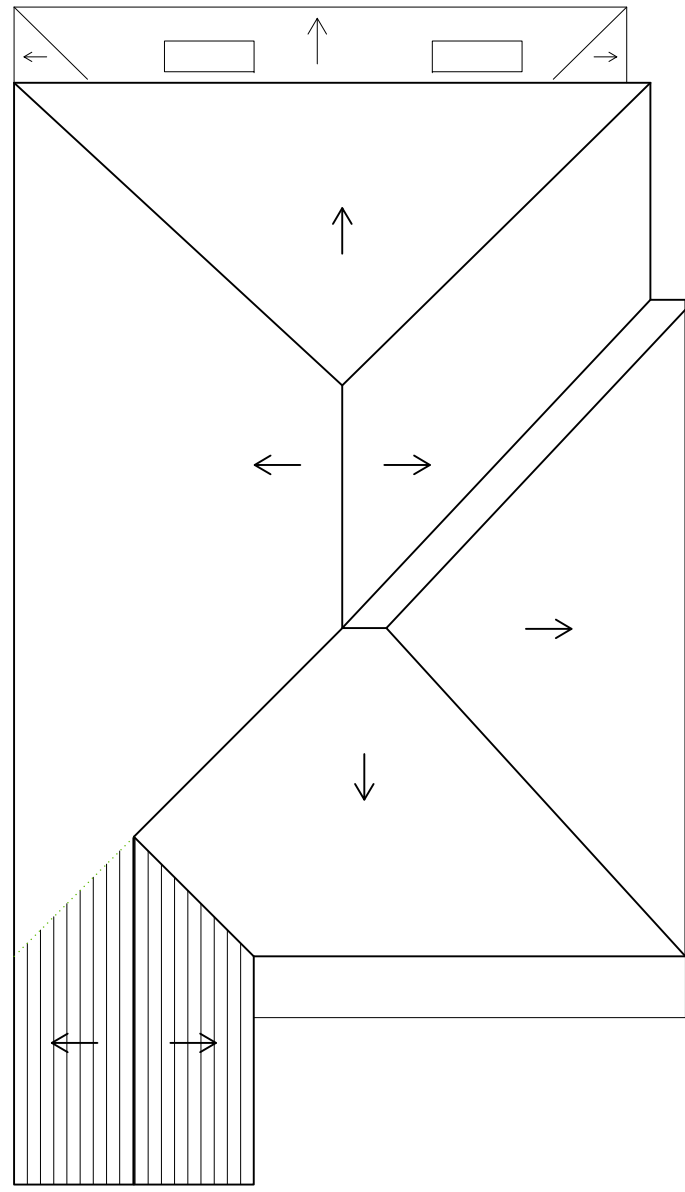

PROPOSED ROOF PLAN

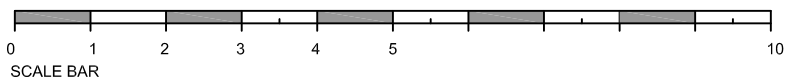

SCALE BAR

PLANNING APPLICATION

Project:

10 Longdown Lane North  
Epsom Surrey KT17 3JQ

Title:

Existing & Proposed Roof Plans

Scale: 1:100 @ A3

Date: Feb 2021

Drawing No:

10LLN-103

**ARCHITECTURE**  
 DESIGN | DETAIL | MANAGE  
 www.dparc.co.uk  
 t: 07977 576244 e: dno\_perone@hotmail.com



PROPOSED SIDE ELEVATION



No.12 No.10 No.66

PROPOSED FRONT ELEVATION




EXISTING SIDE ELEVATION



No.12 No.10

EXISTING FRONT ELEVATION

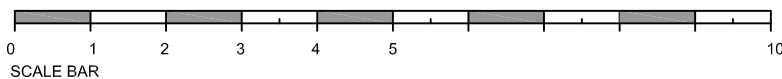

SCALE BAR

**PLANNING APPLICATION**

Project

10 Longdown Lane North  
Epsom Surrey KT17 3JQ

Title

Existing & Proposed  
Front & Side Elevations


Scale: 1:100 @ A3

Date: Feb 2021


Drawing No:

10LLN-104



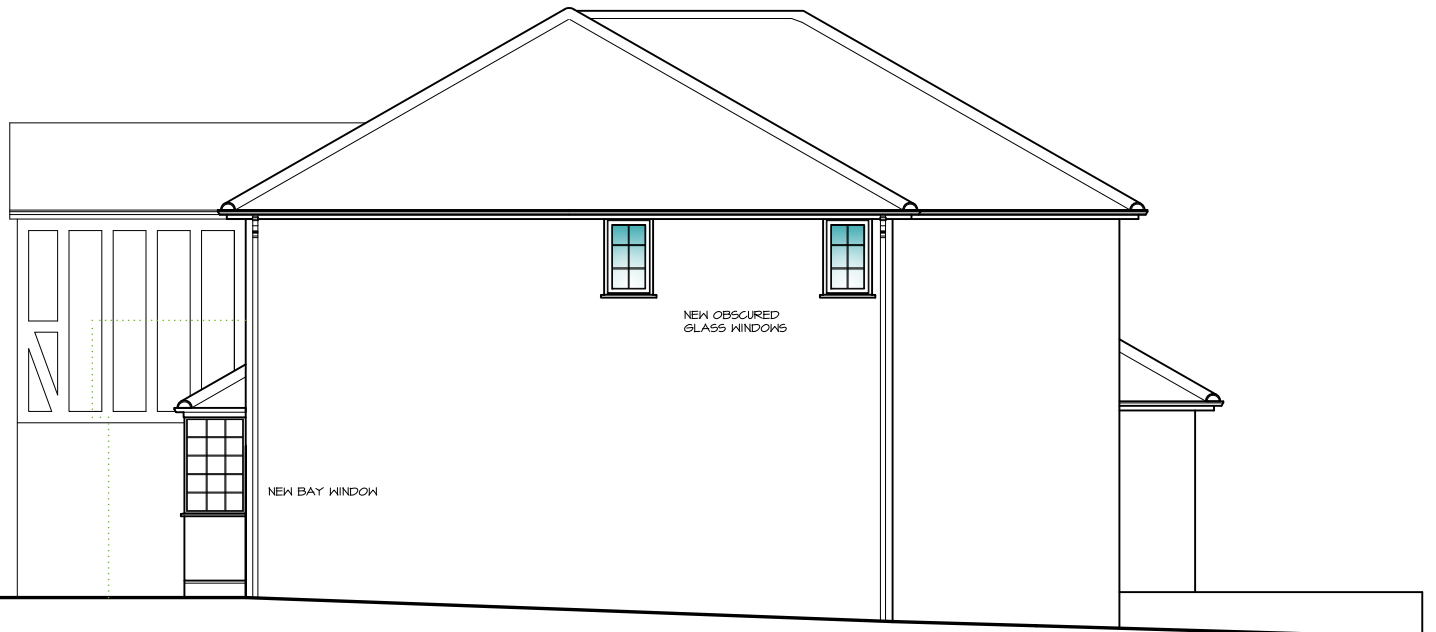

PROPOSED SIDE ELEVATION

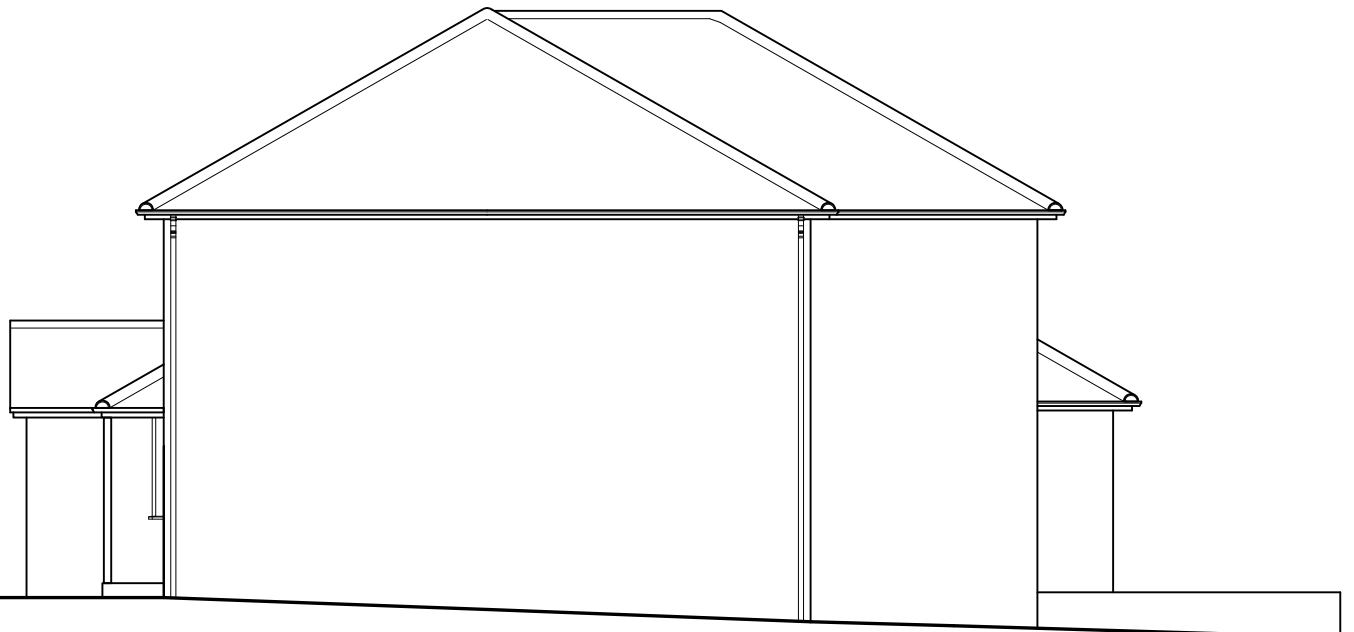

EXISTING SIDE ELEVATION

**PLANNING APPLICATION**

Project. \_\_\_\_\_

10 Longdown Lane North  
Epsom Surrey KT17 3JQ

Title. \_\_\_\_\_


Existing & Proposed  
Side Elevation

Scale: 1:100 @ A4

Date: Feb 2021

Drawing No: \_\_\_\_\_

10LLN-105

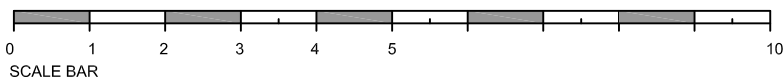

SCALE BAR



No.12

NEW GARAGE DOOR

NEW ENTRANCE DOOR

NEW BAY WINDOW

No.10

# FRONT ELEVATION TREATMENT

**PLANNING APPLICATION**

Project.

10 Longdown Lane North  
Epsom Surrey KT17 3JQ

Title.

Proposed Front Elevation

Scale: 1:50 @ A3

Date: Mar 2021

Drawing No:

10LLN-106