




Right Side Elevation
Scale 1:50

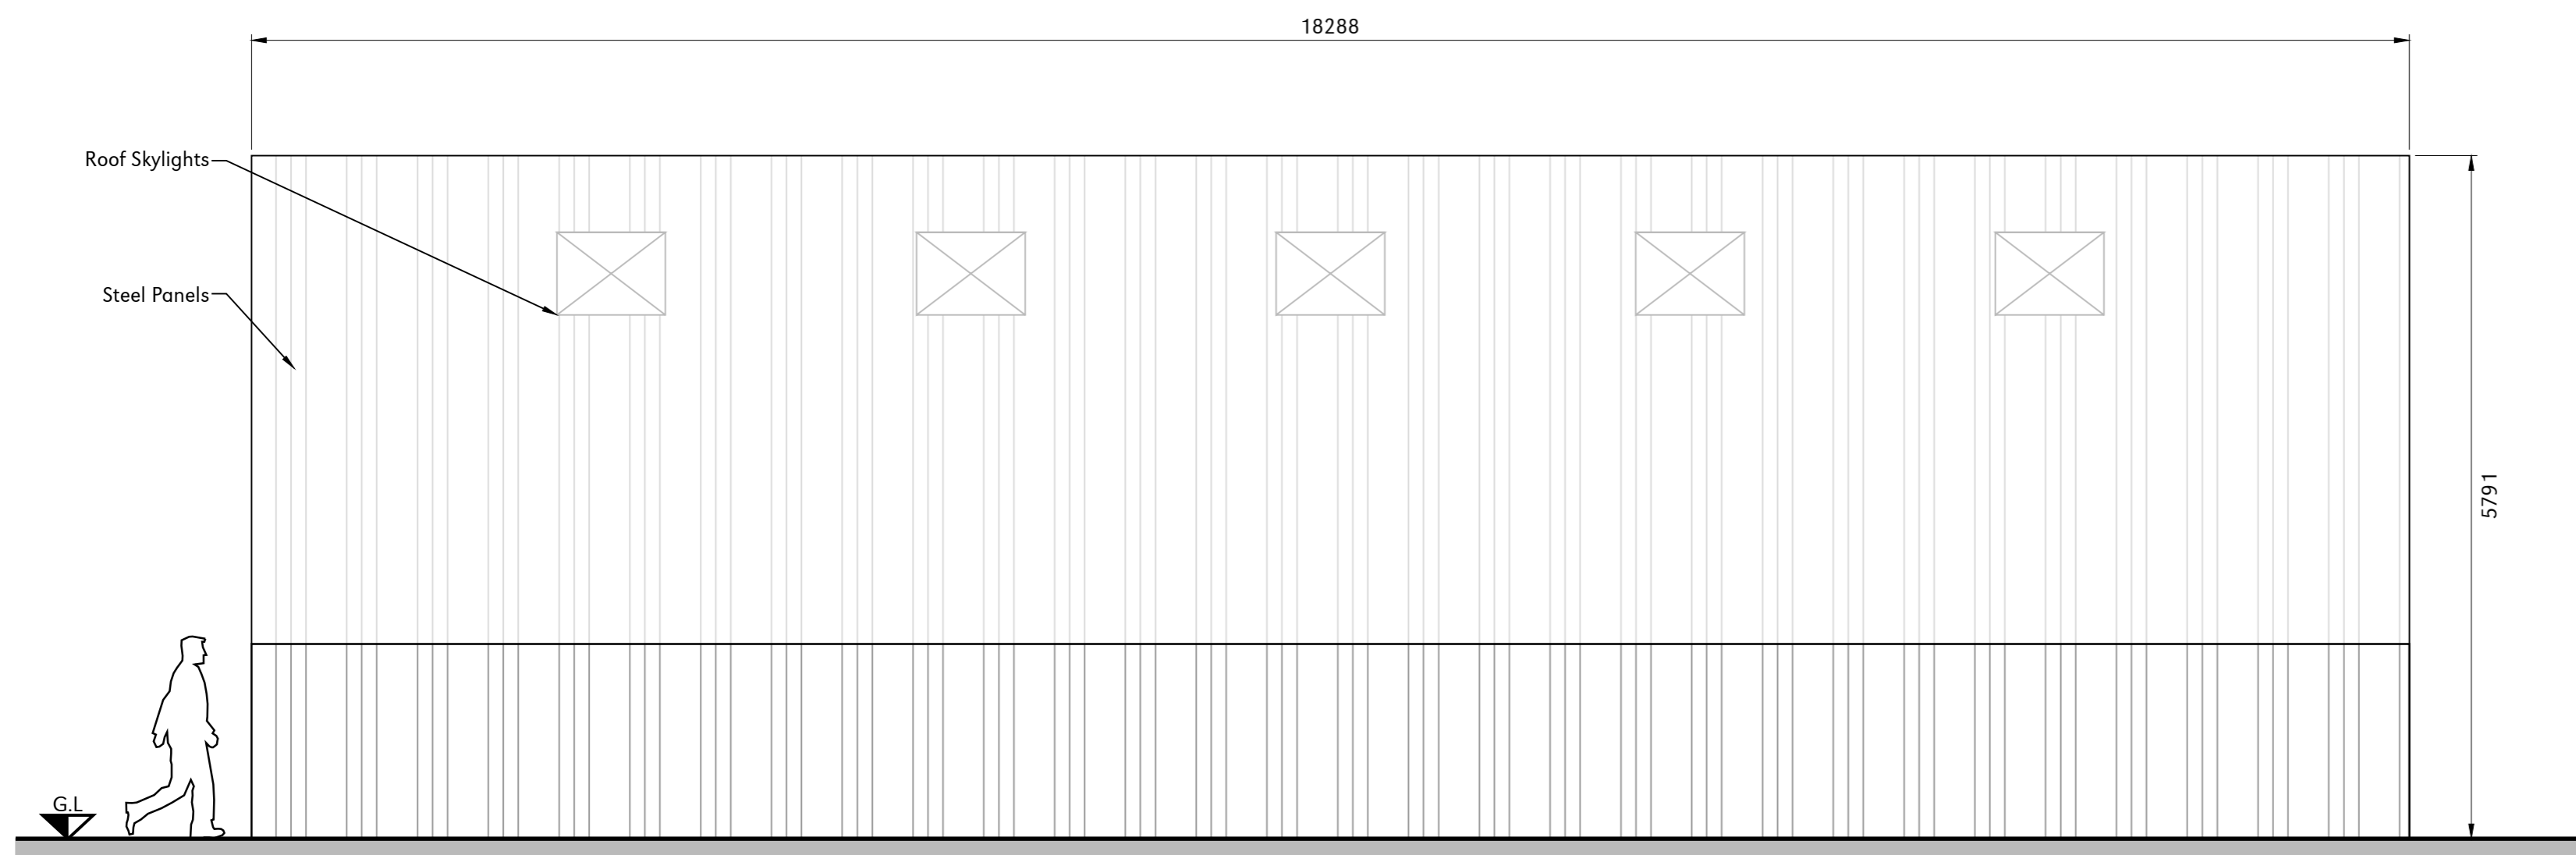

Left Side Elevation
Scale 1:50

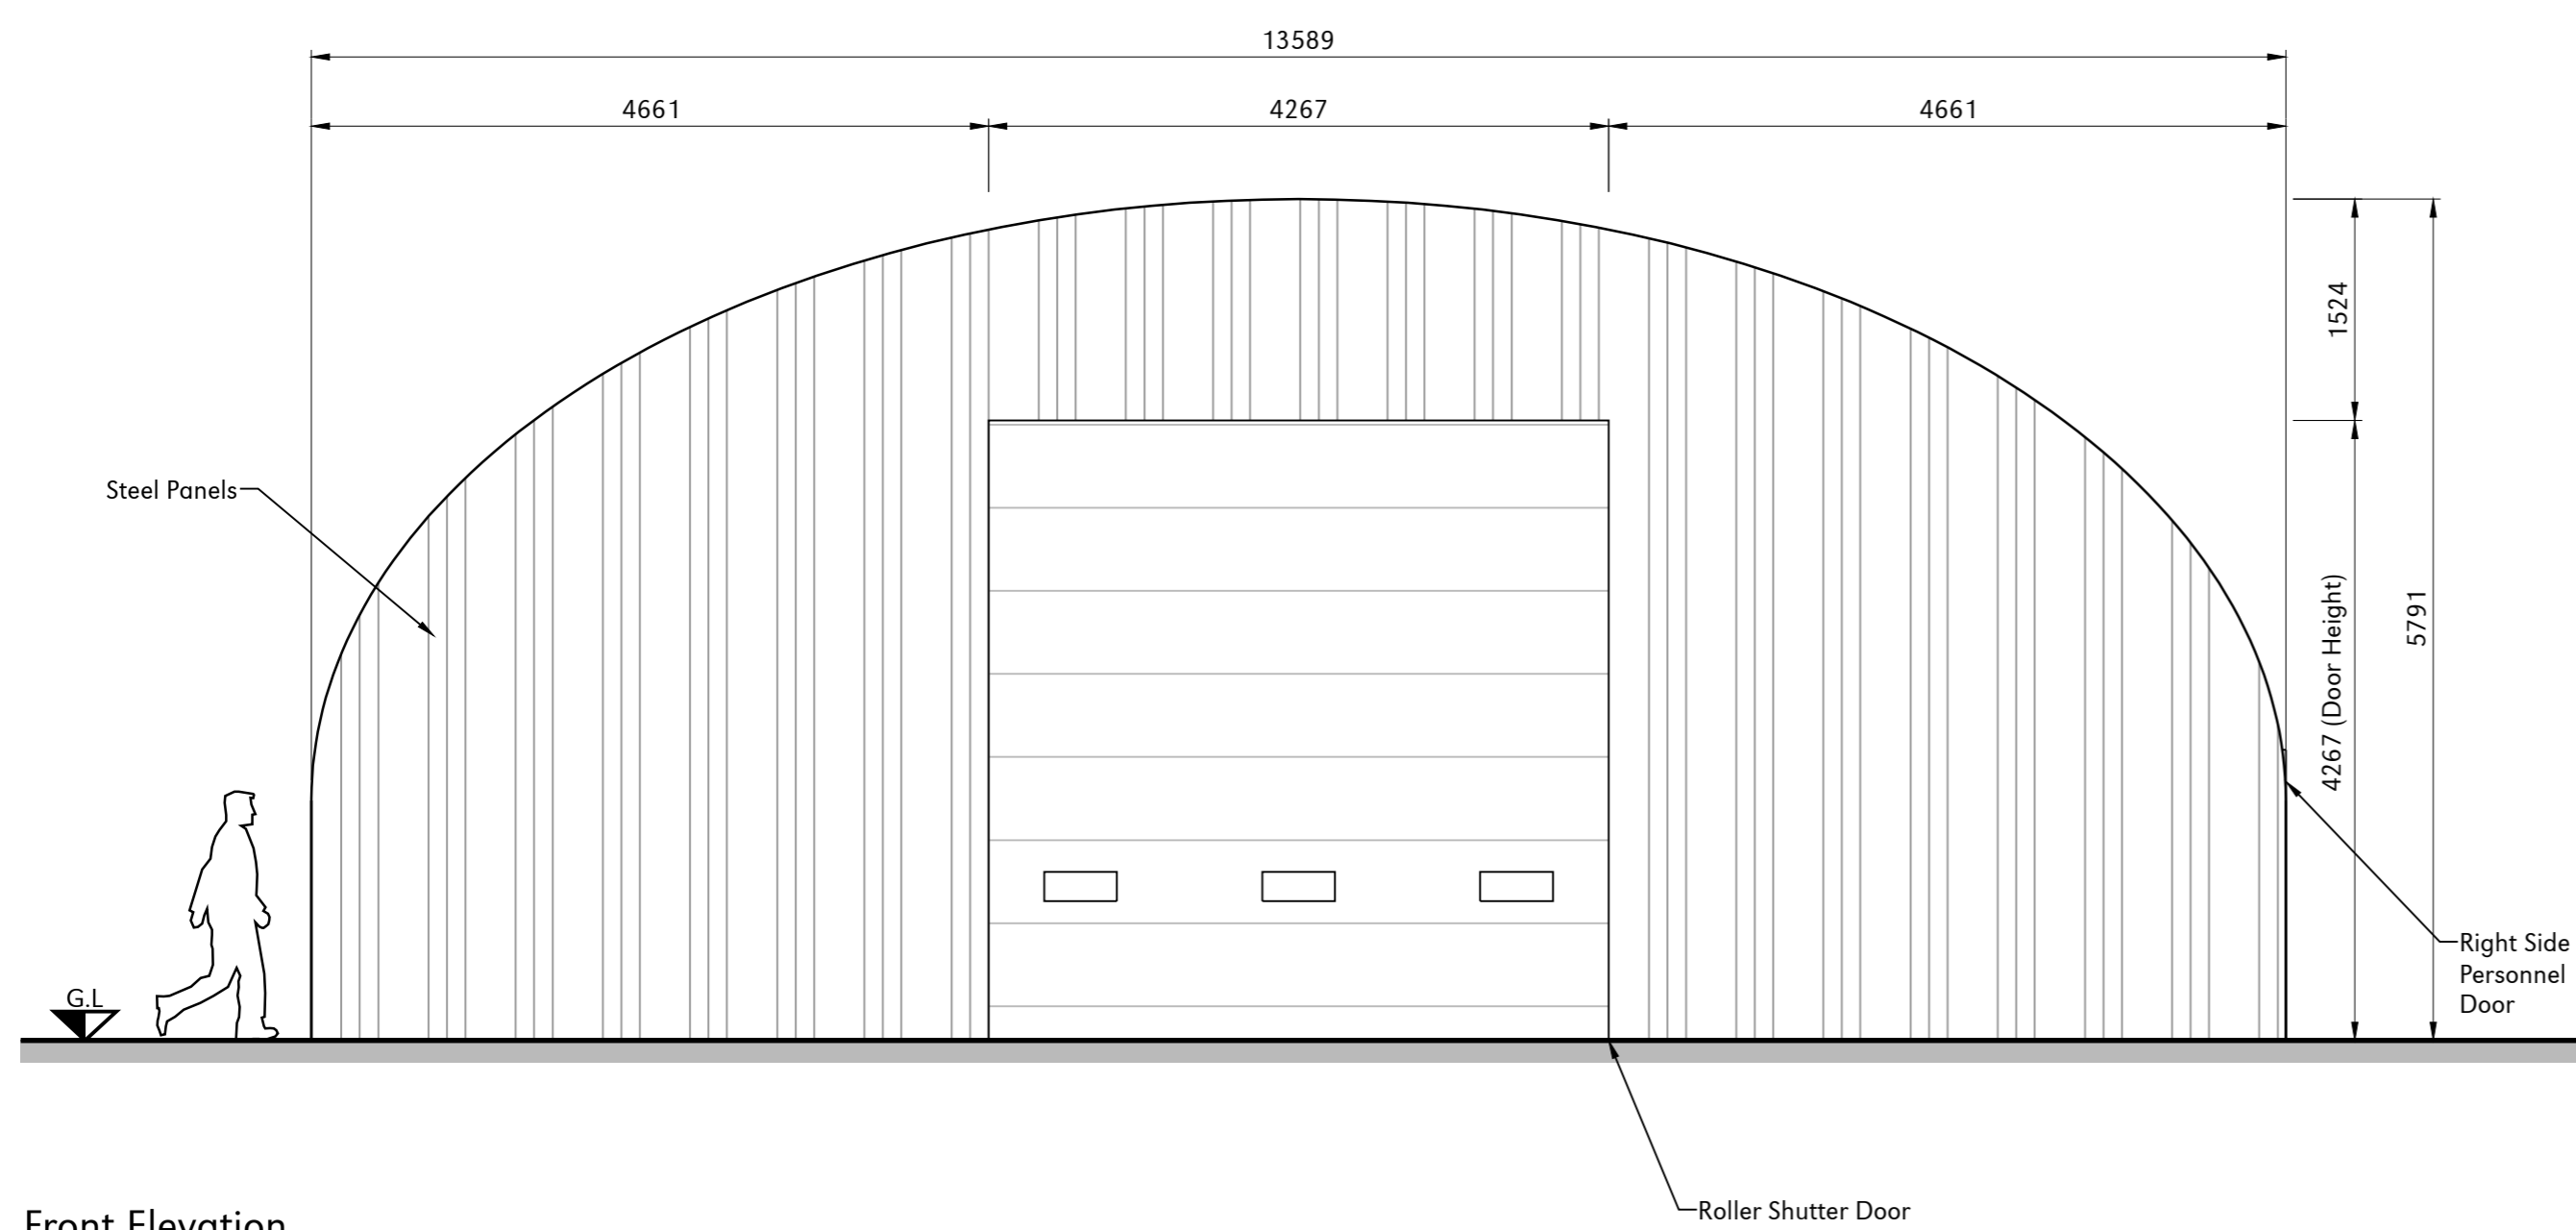

Front Elevation
1:50

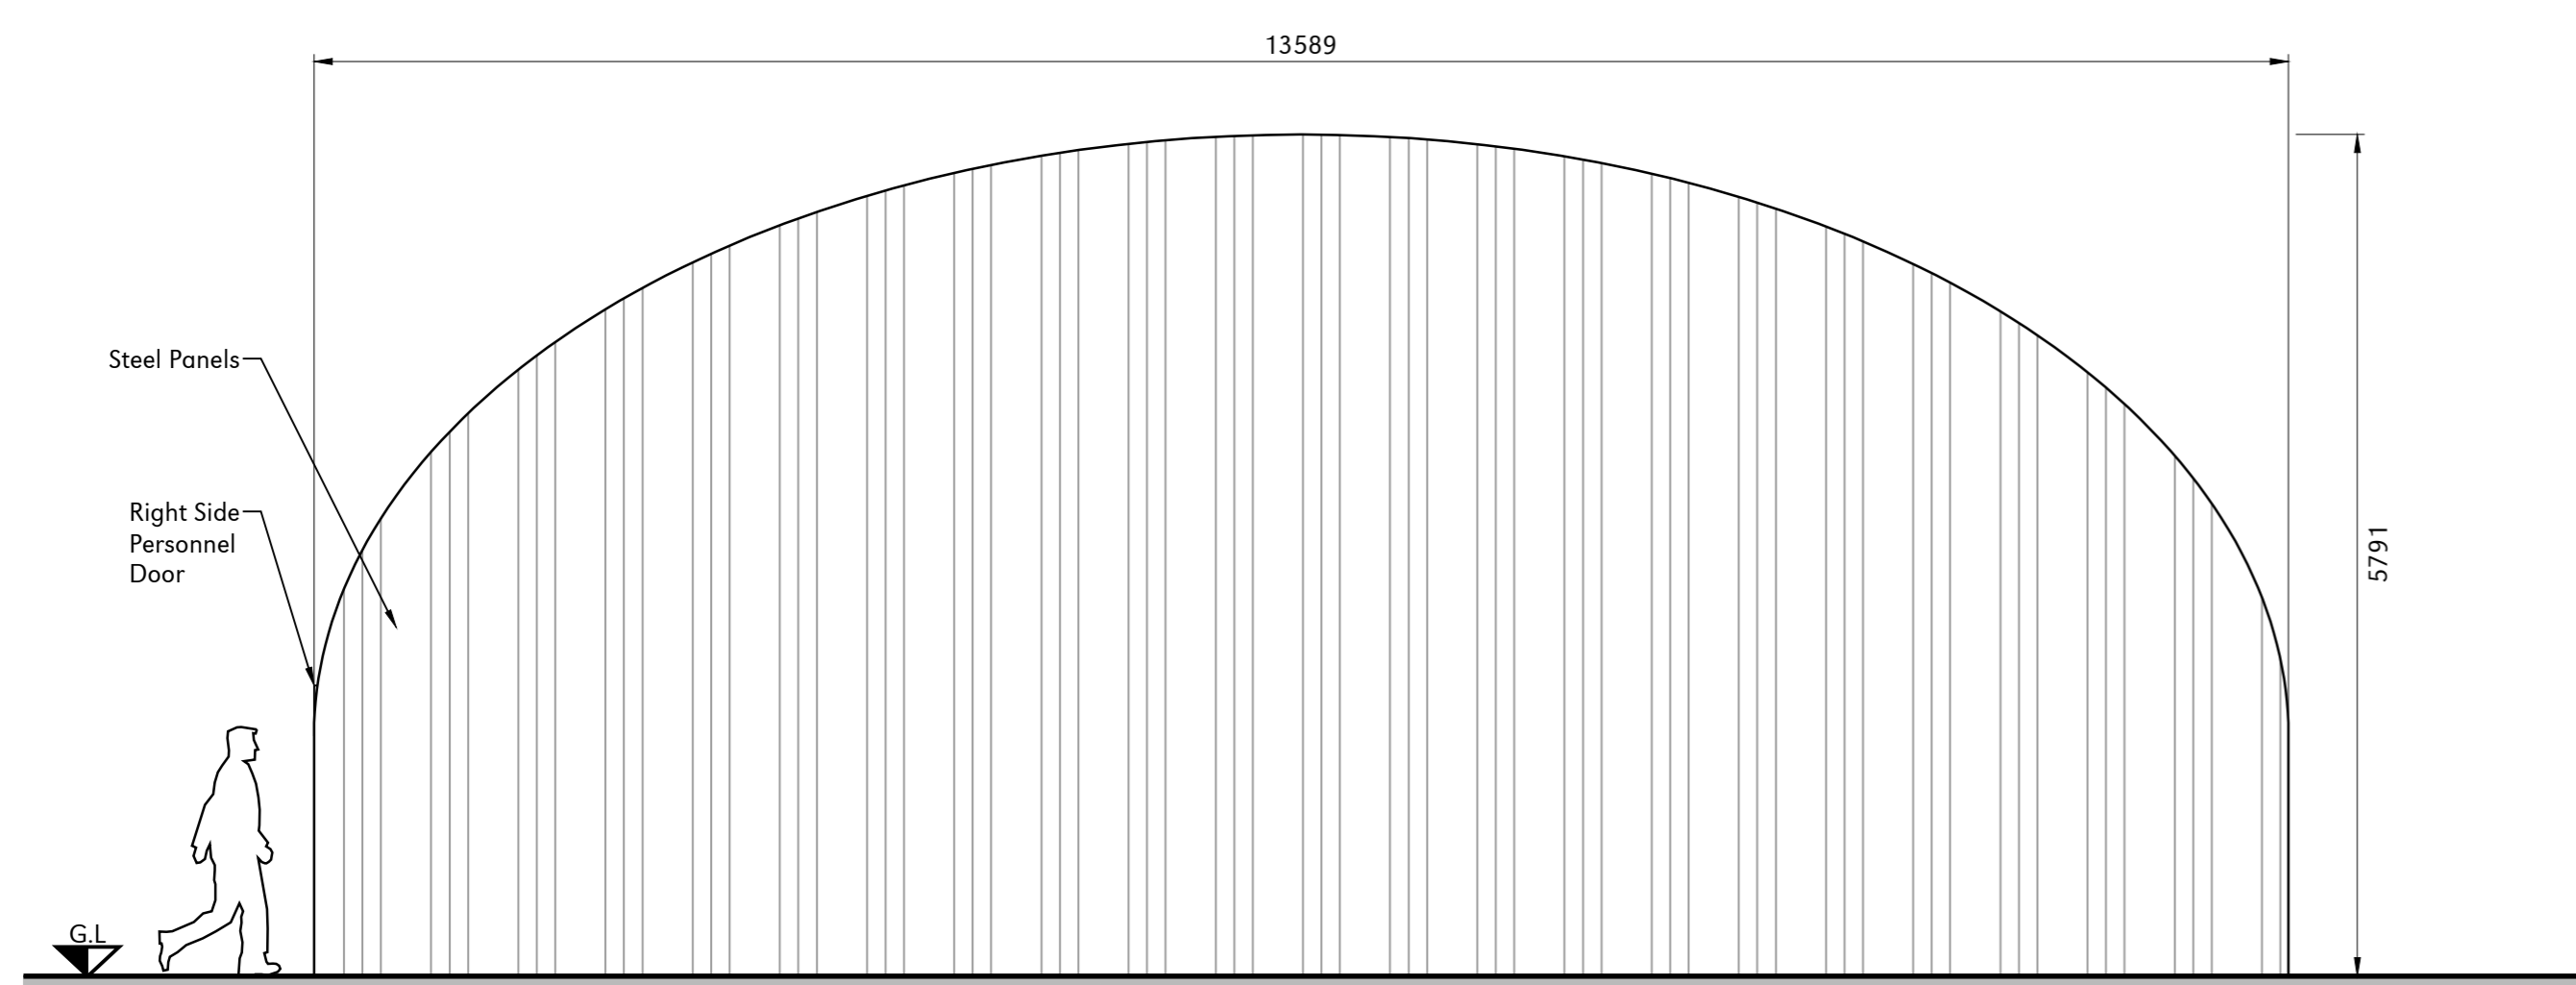

Rear Elevation
Scale 1:50

GENERAL NOTES:

1. All dimensions noted are in millimetres unless stated otherwise.
2. All levels to be above Ordnance Survey Datum defined levels (A.O.Dm) unless noted otherwise.
3. Do not scale from this drawing, if dimensions are not clear ask.
4. This document has been created in accordance with Plandescil Ltd. Terms & Conditions along with the scope of works provided by the client to Plandescil Ltd. Any use of this document other than for its original purpose is prohibited, Plandescil Ltd. accept no liability for any third party uses of this document.
5. Plandescil Ltd. to be immediately notified of any suspected omissions or discrepancies.
6. This drawing is to be read in conjunction with all other relevant documents relating to the project.
7. All setting out to be coordinated by the Contractor and to be checked onsite prior to construction.
8. This drawing is to be read in conjunction with Plandescil Ltd Drg 27194/021 Rev 0 - Proposed Nissen Hut Floor Plan.

APPROVAL & COMMENT

Rev	Date	Rev By	Chkd	Description
0	08-04-21	-	OAJ	First Issue

plandescil
consulting engineers

Connaught Road Attleborough Norfolk NR17 2BW
Telephone: (01953) 452001 Fax: (01953) 456955
E-mail: pdc@plandescil.co.uk www.plandescil.co.uk

civil / structural / environmental / surveying

Client

Gary Cooper Paving Ltd

Project

**Strayground Lane,
Wymondham,
NR18 9NA**

Drawing Title

**Proposed Nissen Hut
Elevations**

Scale	U.N.O.	Date	Drawn By
1:50 (A1)		April 2021	JM

Drawing No.	Rev
27194/020	0

1:50 - DRAWING SCALE REFERENCE (m)

