




Issue Status		FOR PLANNING		
This drawing is copyright. Only figured dimensions to be worked to.				
Revision	Drawn	Check	Date	

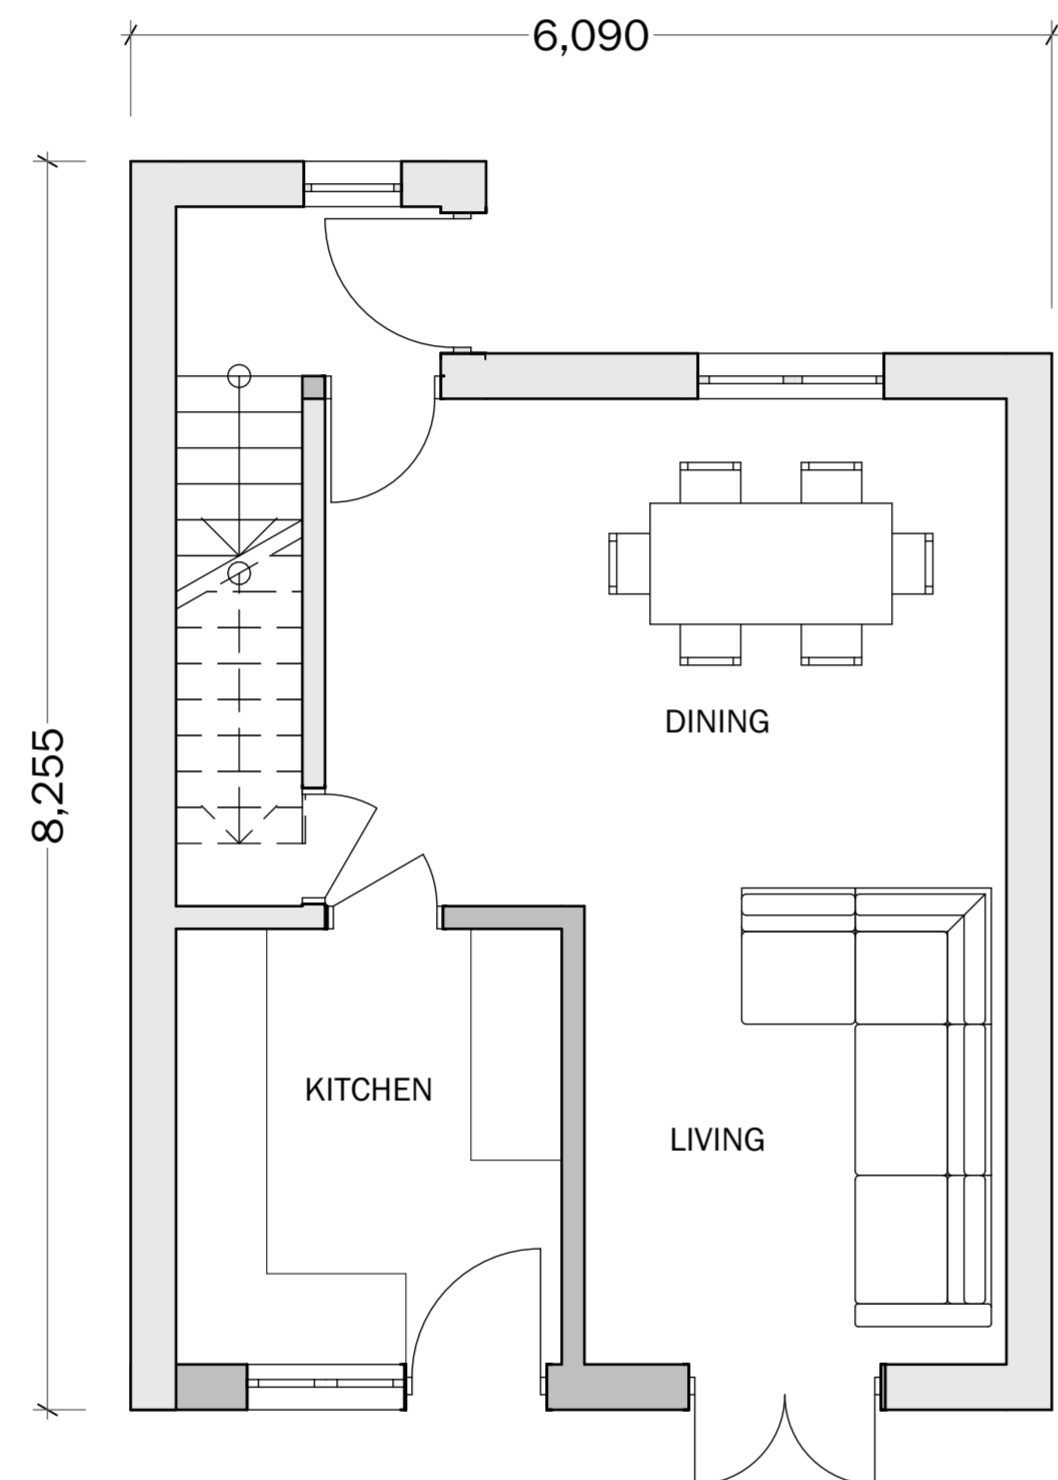

Ground Floor as Existing

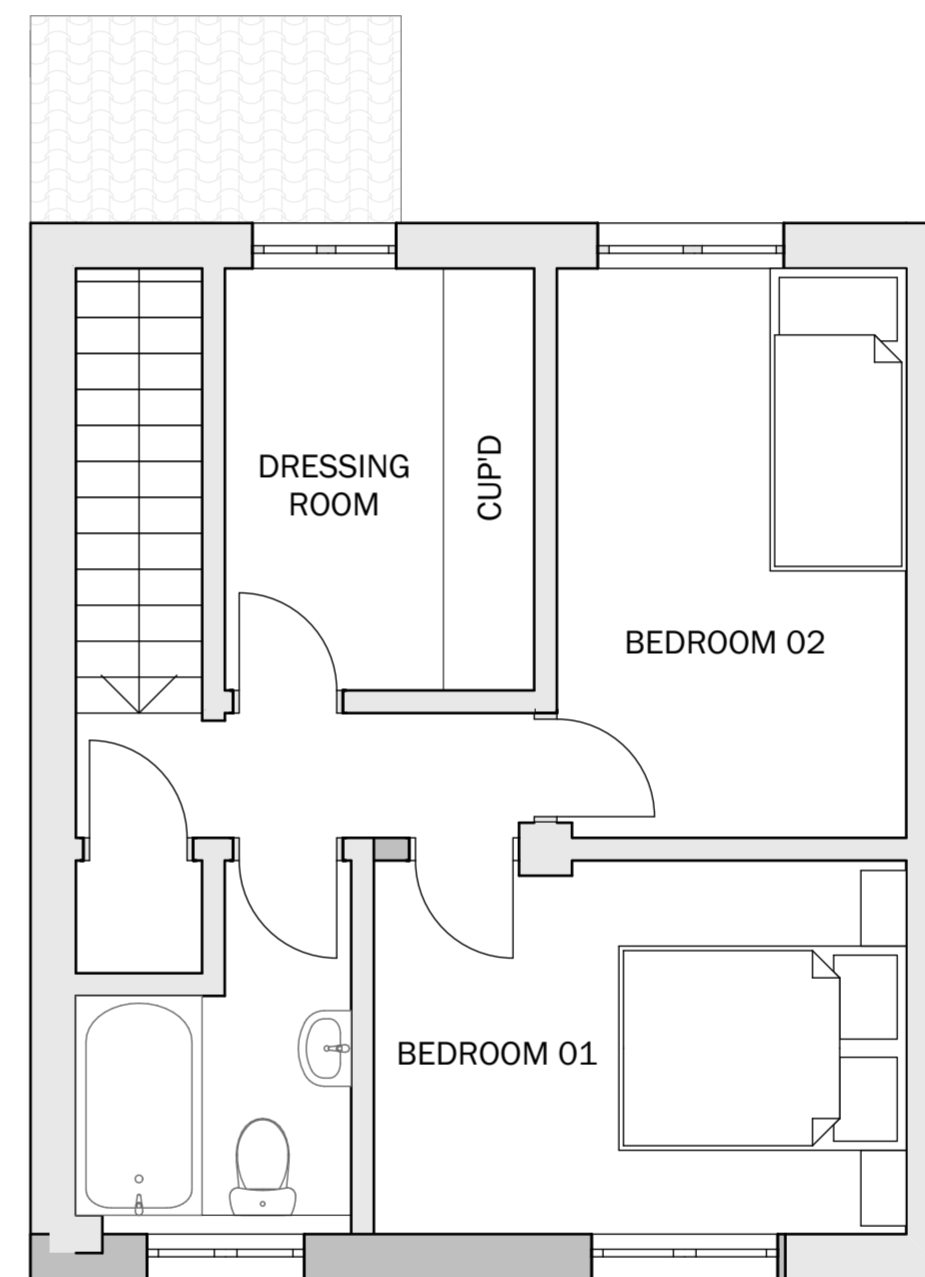

First Floor as Existing

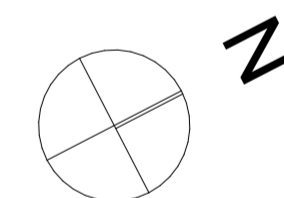

client Flaxmer		
project Proposed Extension at; 9 Beech Close, Diss		
drawing Existing Floor Plans		
date March 2021	scale 1:50	@ A2
drawn BB	check FIH	

BROWN & CO
ARCHITECTURE + PLANNING
www.brown-co.com

Norwich 01603 629871 Brigg 01652 654833
St Neots 01480 213611 Banbury 01295 273555
Brown & Co Registered Office: Granta Hall, Finkin Street, Grantham, Lincolnshire, NG31 6QZ.
Registration no: OC302092. Registered in England & Wales.

21	033324	002
----	--------	-----